




Proposed Lower Ground Floor

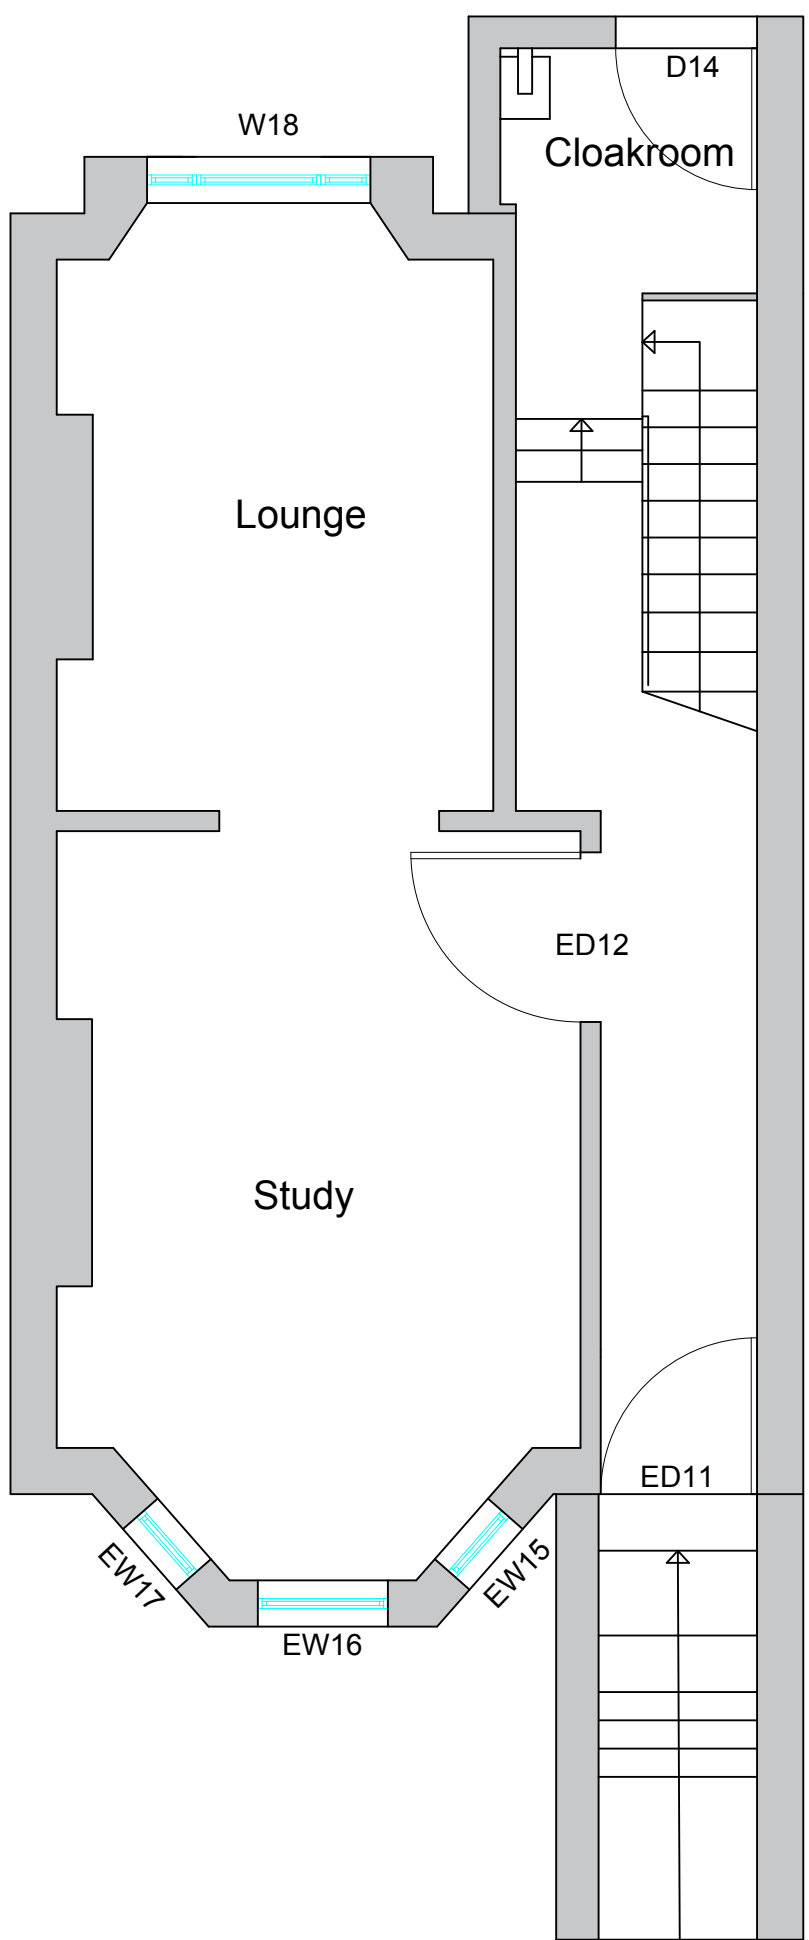


Proposed Ground Floor

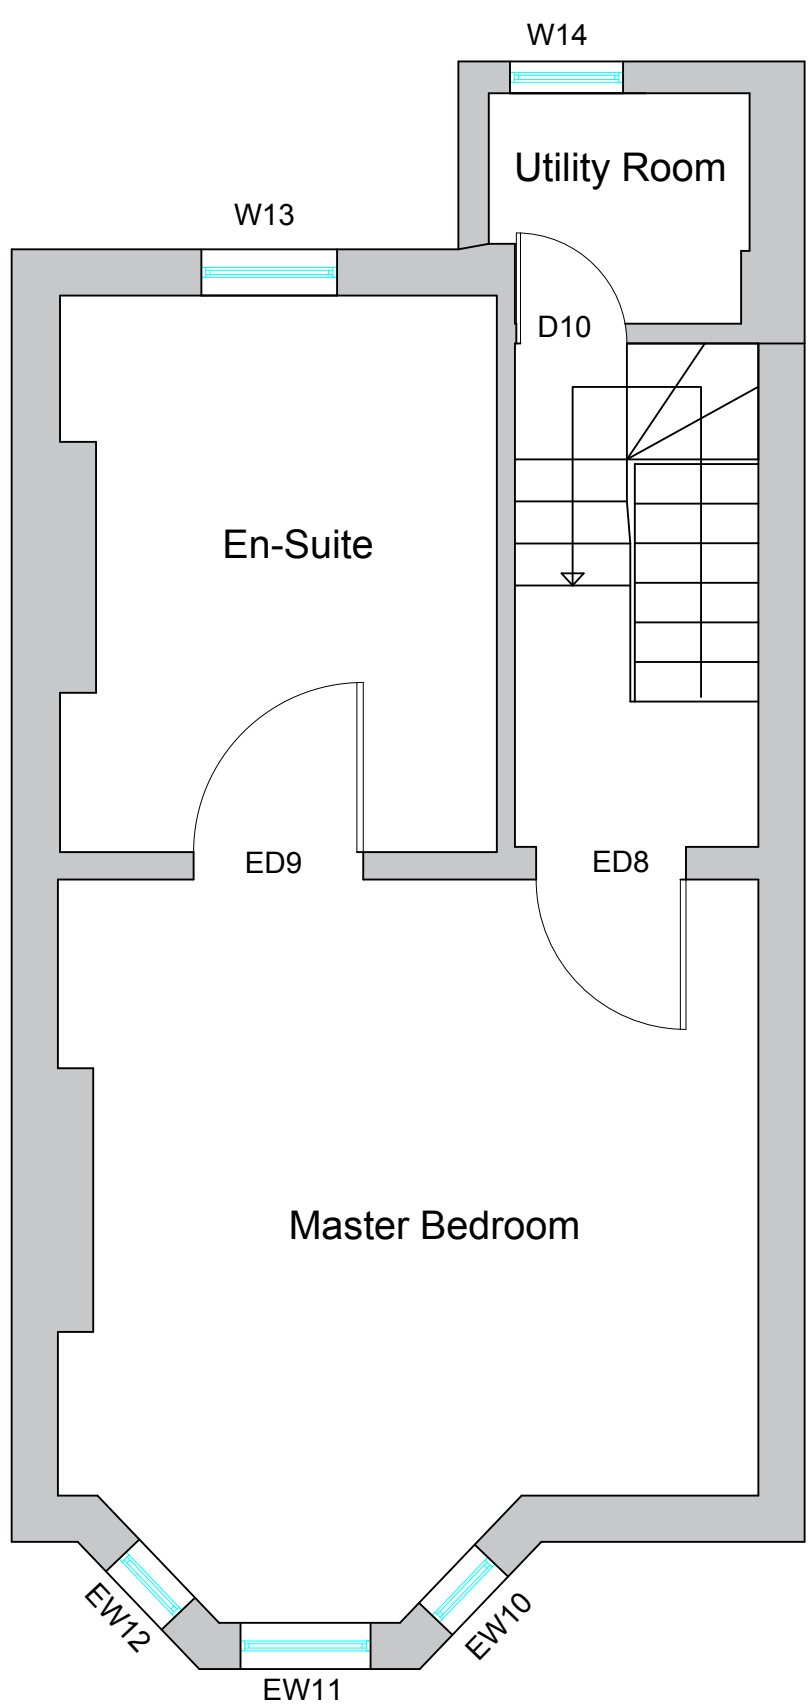

Proposed First Floor

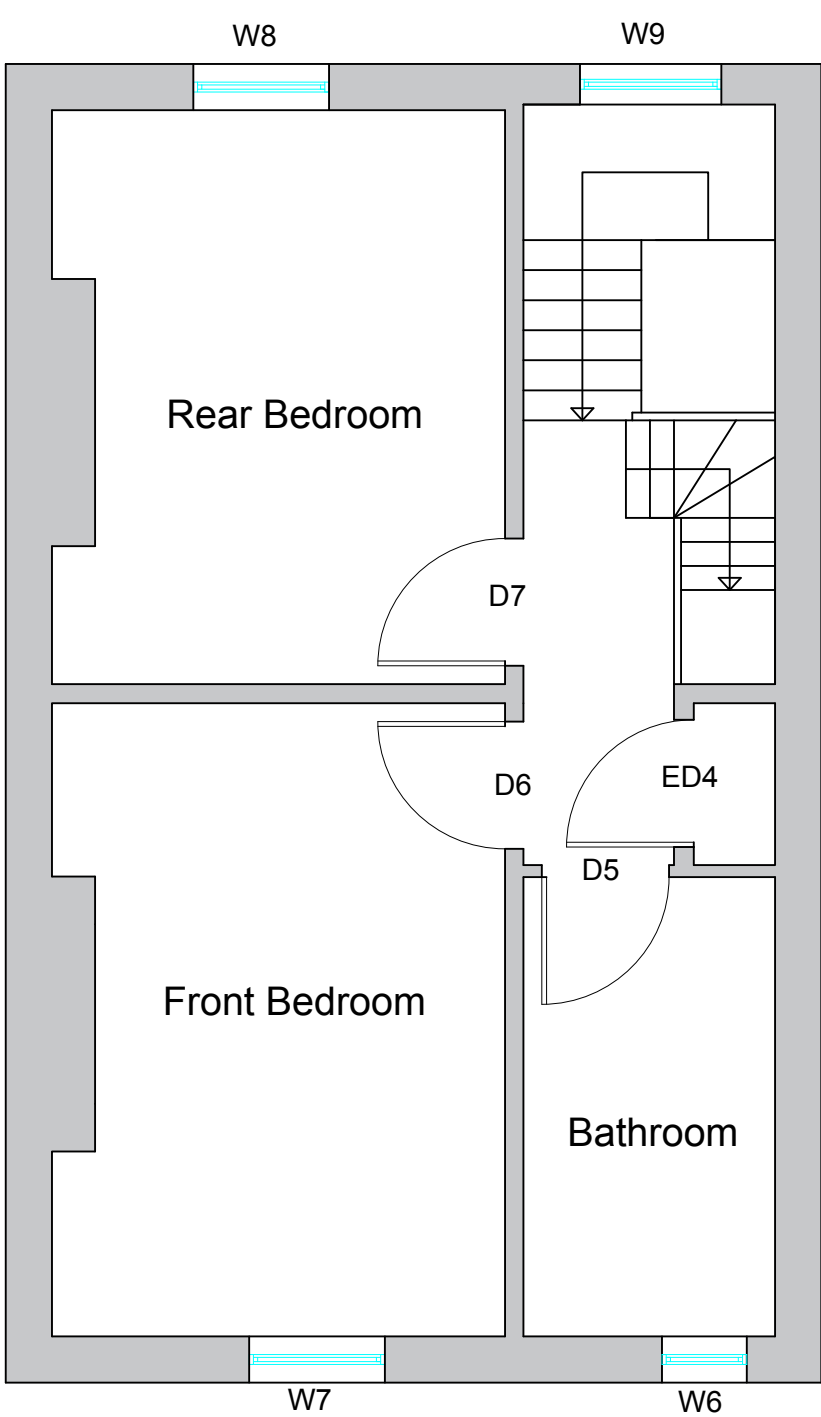

Proposed Second Floor

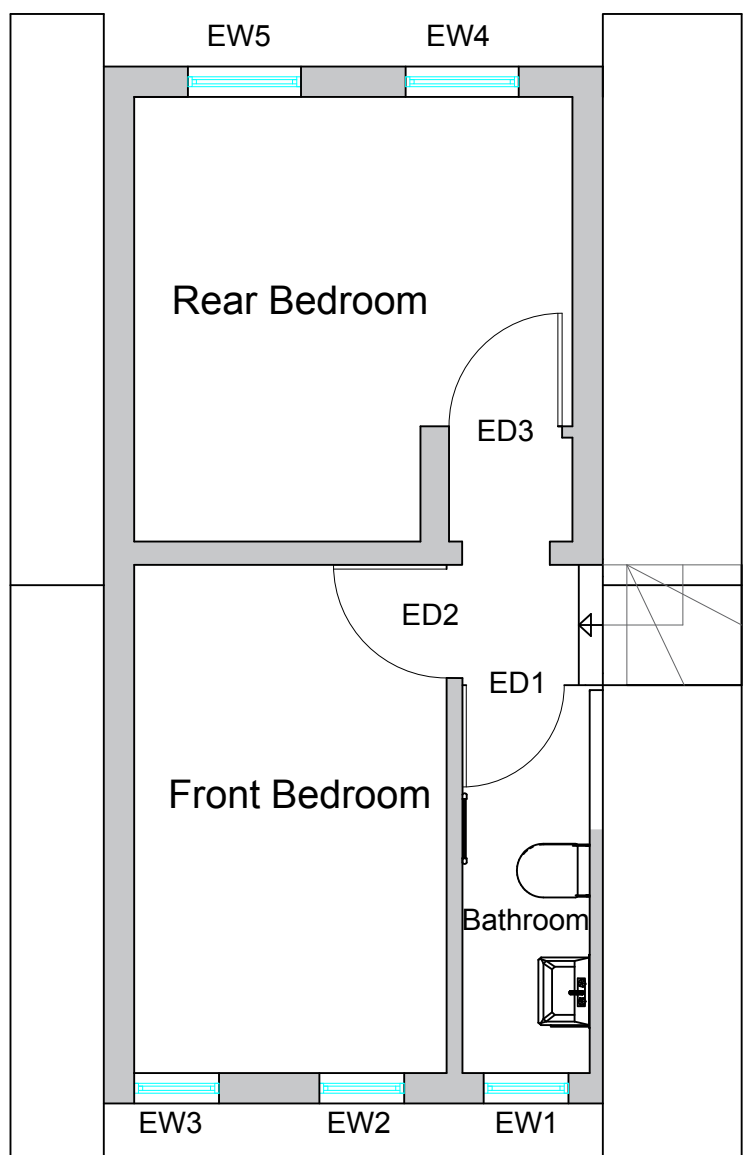

Proposed Third Floor

NOTES:  
CONTRACTOR MUST CHECK ALL DIMENSIONS ON SITE  
© COPYRIGHT hannafor

These plans are based on an approximate measured survey and are indicative only.

Any detailed design should be based on independent measurements

Existing doors and windows denoted with "E"

Date:	Comments:	Init:
Revisions:		
APPROVED	Date:	Signature:

K R HANNAFORD & COMPANY LTD  
UNIT 6 HANDLEY PAGE WAY COLNEY STREET  
ST ALBANS HERTS AL2 2DQ  
tel 01923 851 070 fax 01923 839 873  
joinery@hannafor.co.uk  
www.hannafor.co.uk

CLIENT
Mr M. Sirera

PROJECT
31 Gayton Road
London
NW3 1TY

DRAWING
Proposed Floor Plans

SCALE	1:50 @ A1		
DRAWN BY	S.T	DATE	13/04/2021
DRAWING No	SIRE0001 - P02	REV	