



[Handwritten scribbles]

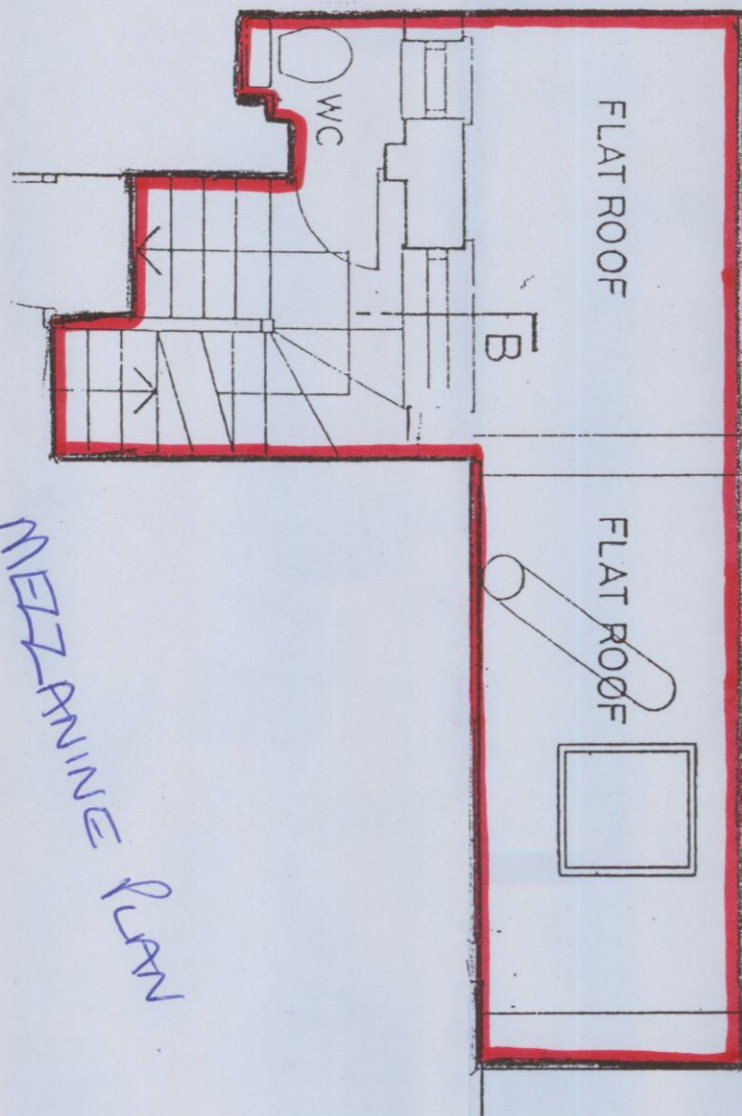


MEZZANINE PLAN



GROUND FLOOR PLAN
SEE ALSO DWG 049/11 FOR DETAIL + STRUCTURE

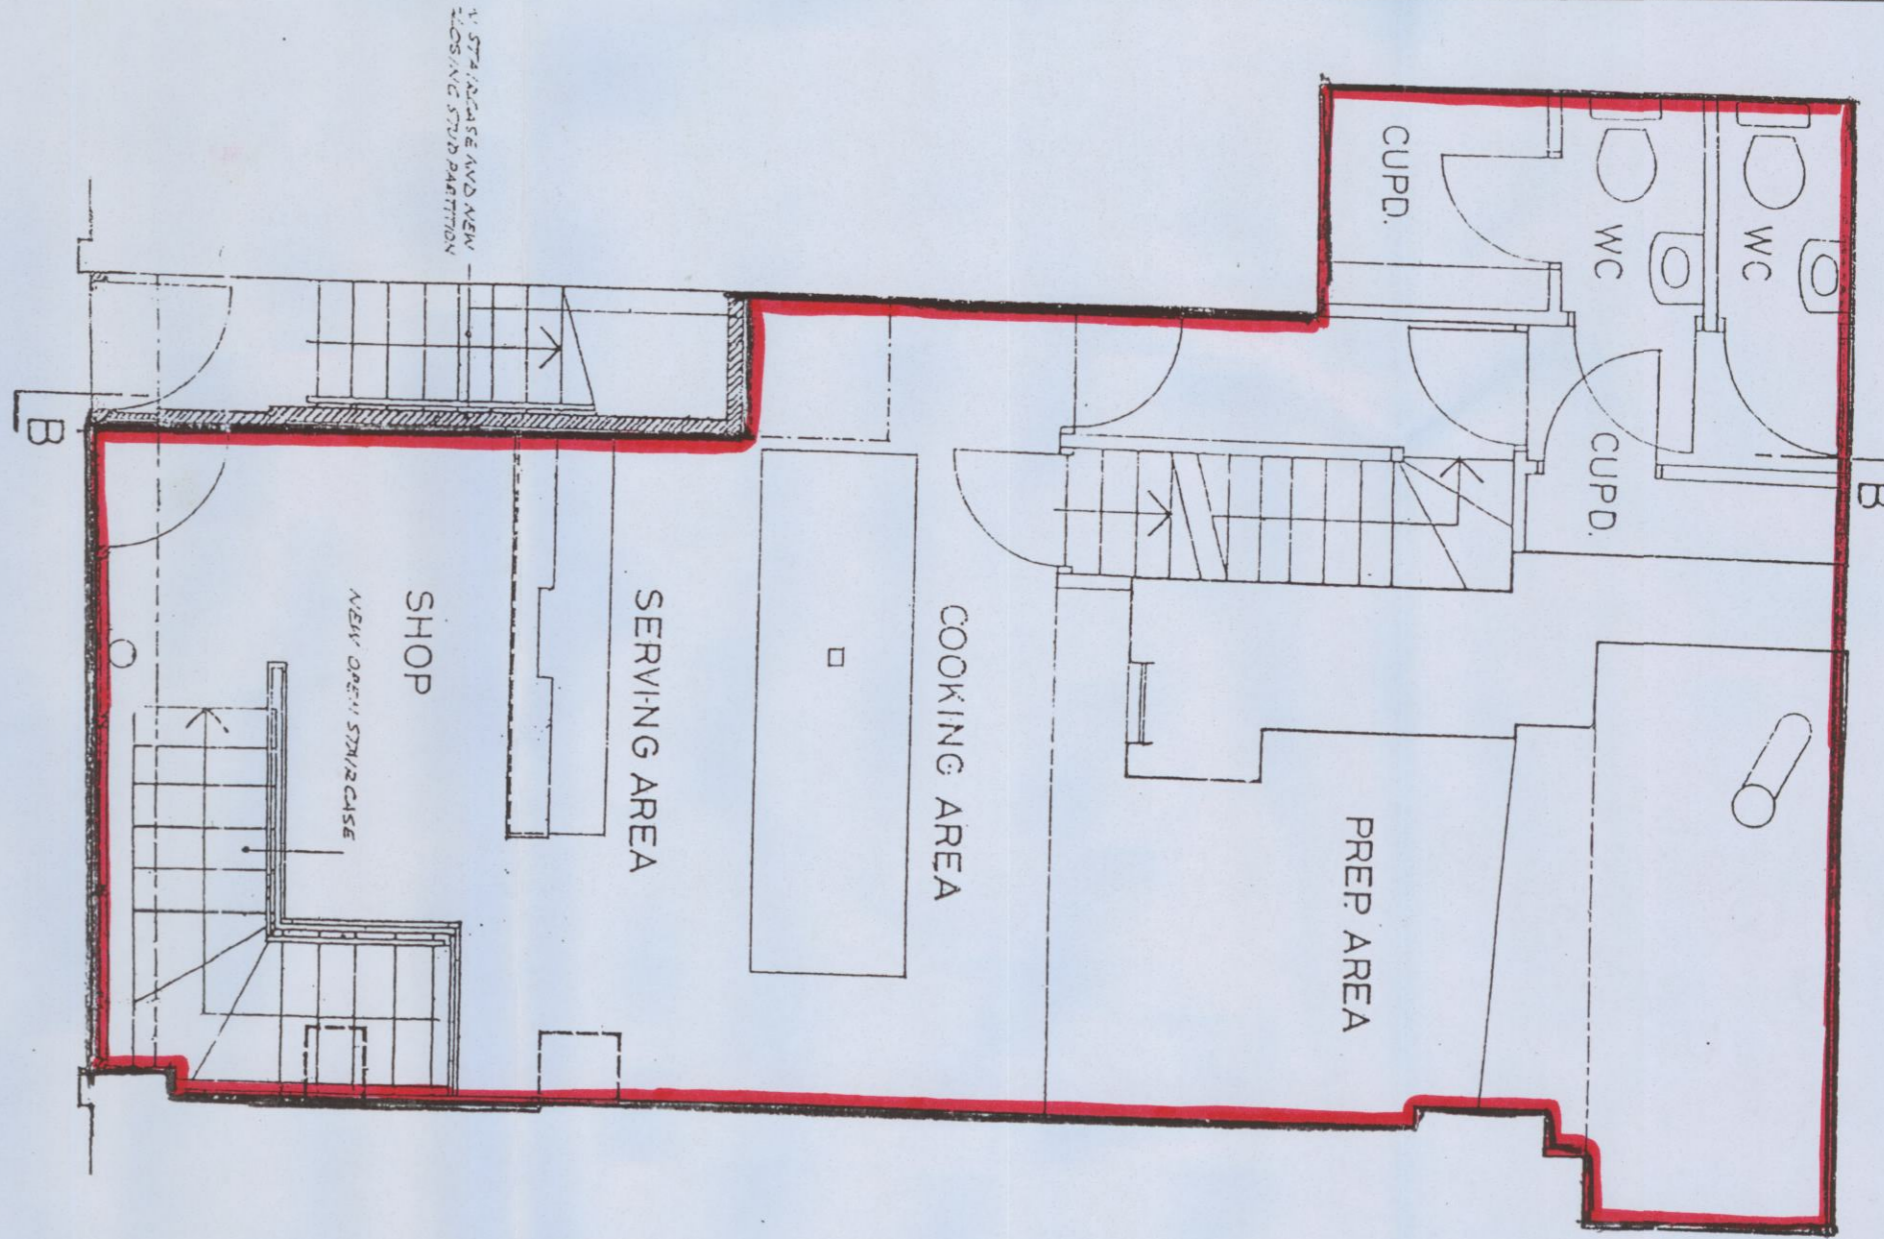

BASEMENT PLAN
SEE ALSO DWG 049/11 FOR DETAIL + STRUCTURE

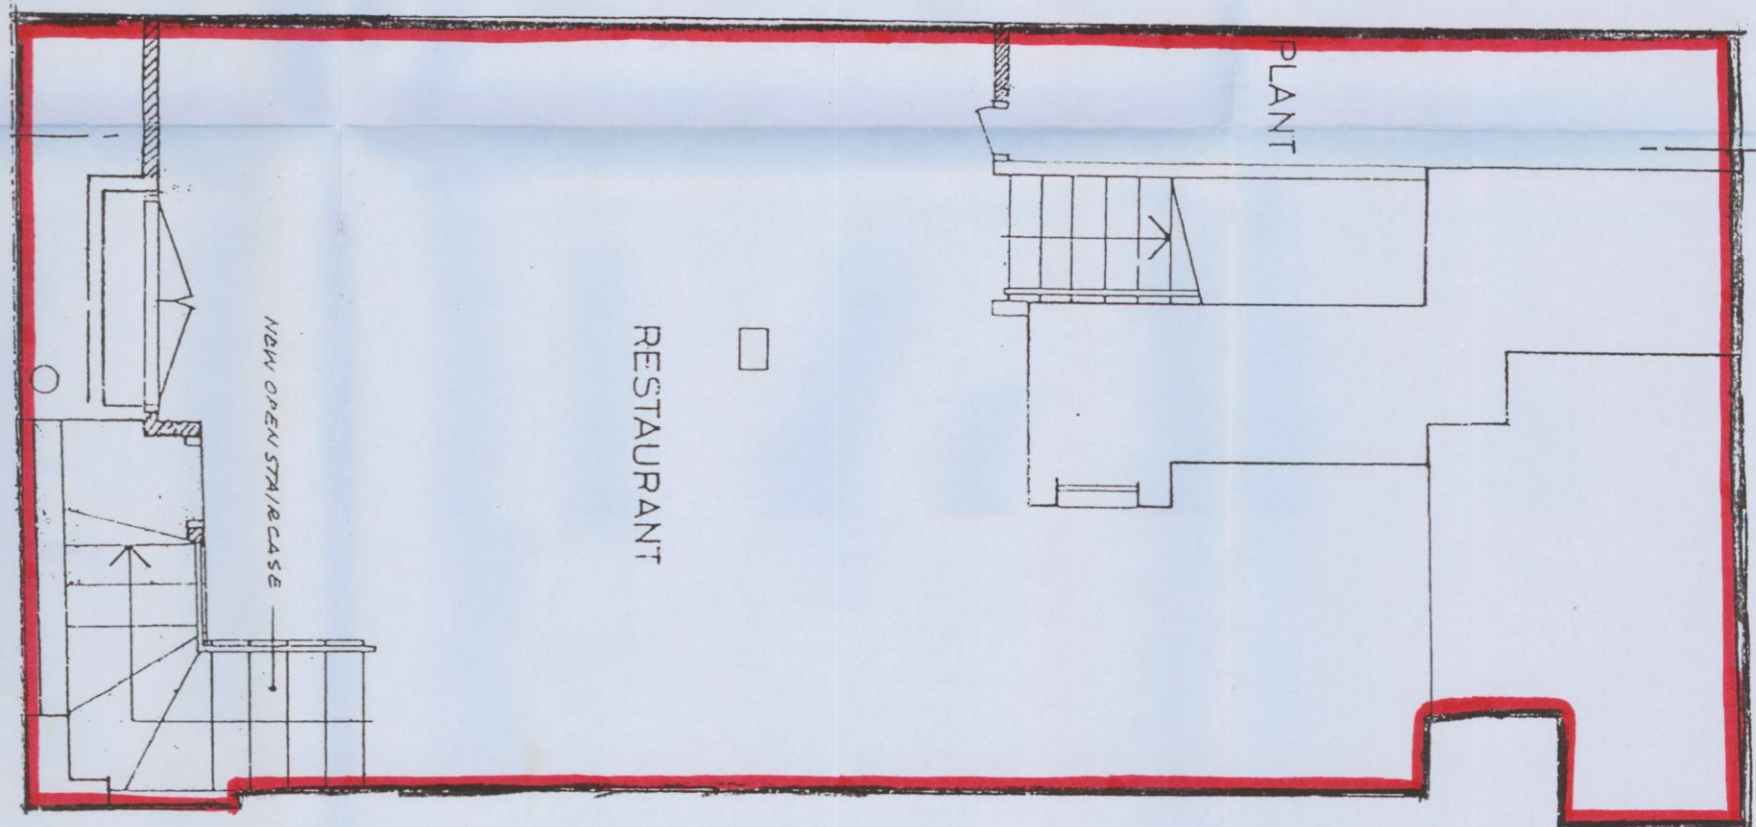

EXTRACTS FROM THIS
DRAWING (ORIGINAL IS A1)

- REVISION
- C. APRIL 02 - NOTES ADDED, HATCHING TO NEW ADDED GEF
 - D. DEC 2001 - SHOPFRONT REVISED, WINDOW NOTE AMENDED
 - A. AUG 2001 - SECTION LINES B-B AND ADDITIONAL NOTES CIRCLED ADDED. STAIR TO 1ST AMENDED GEF

Peerless + Noble Architects

33 Chalton Street London NW1 1JD
Telephone: 020 7388 5729 Fax 020 7388 5734

Drg. No.
049/7C

(049) 83 Leather Lane (Traditional Place)
New Shopfront & Internal Alterations: Basement,
Ground, 1st, 2nd, 3rd Roof Plans & Front Elevation

Scale: 1:50

Date: August 2001

Drawn By: GEF