




EXISTING PLANS

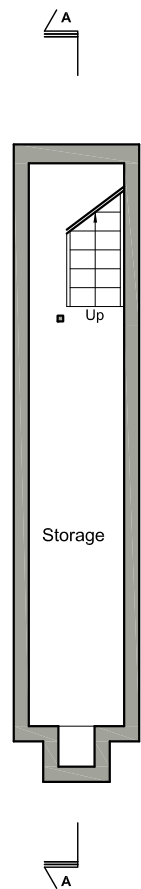



EXISTING BASEMENT PLAN

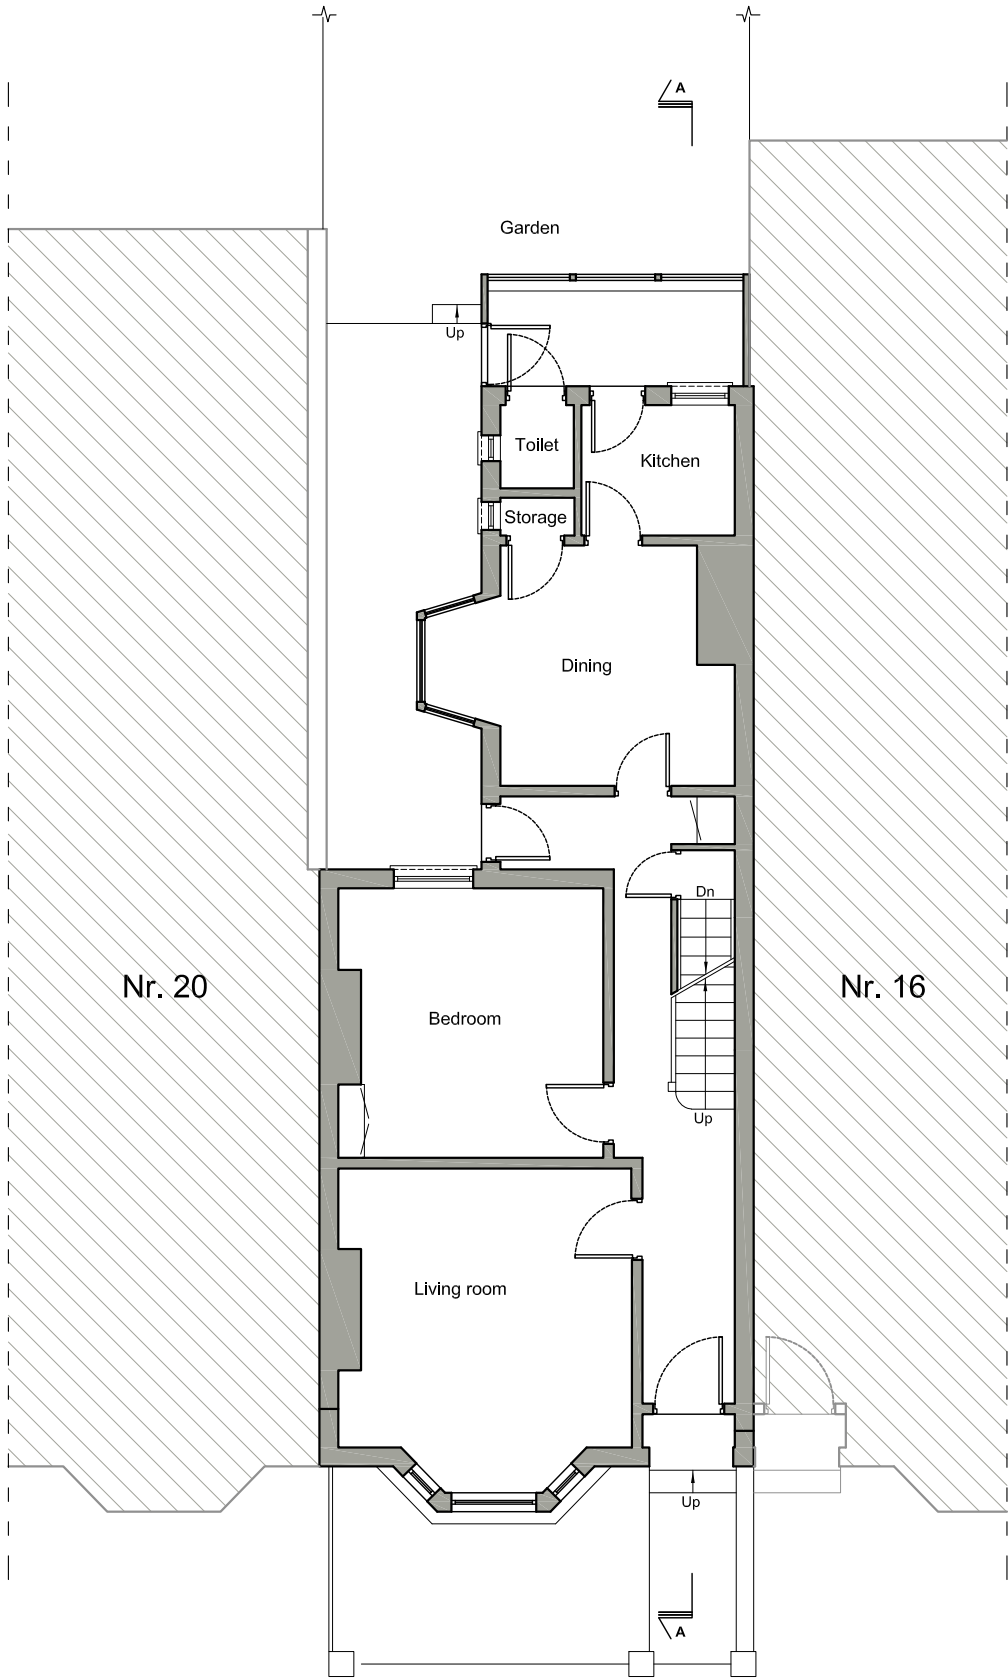

EXISTING GROUND FLOOR PLAN

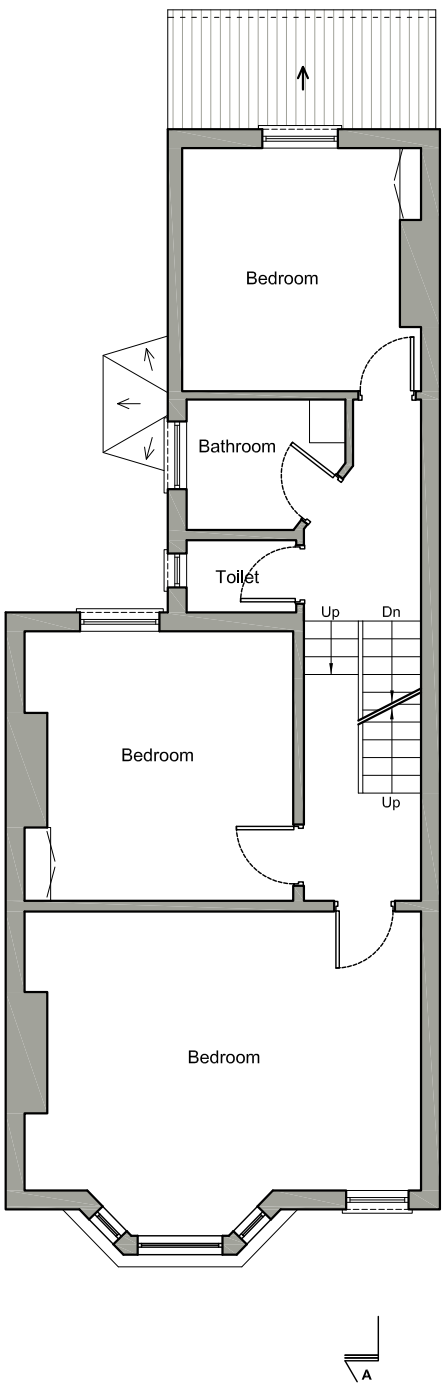

EXISTING FIRST FLOOR PLAN

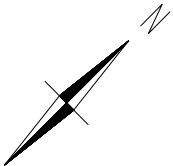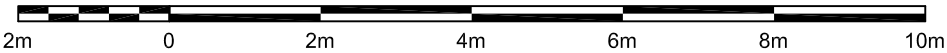

Written dimensions to be taken in preferences to scaled dimensions. The Contractor is responsible for checking all dimensions before work starts.

All work is to be carried out to the requirements, and to the satisfaction of the Local Authority. These drawings are for planning purposes only

Any discrepancies to be brought to the attention of 4D Planning Consultants immediately.

Rev	Date	Description	by	chk

4D PLANNING™


Architecture | Town Planning

T: 0203 1500 183    www.GetMePlanning.com

www.GetMePlanning.com®

Client	
Bonnie Liu & Francis Ng	
Project	
18 Achilles Road, NW6 1EA	
Title	
Existing Plans	
Date: April 2021	Rev: /
Scale: 1:50 @ A1, 1:100 @ A3	
Drawing No. AR03	



PROPOSED PLANS

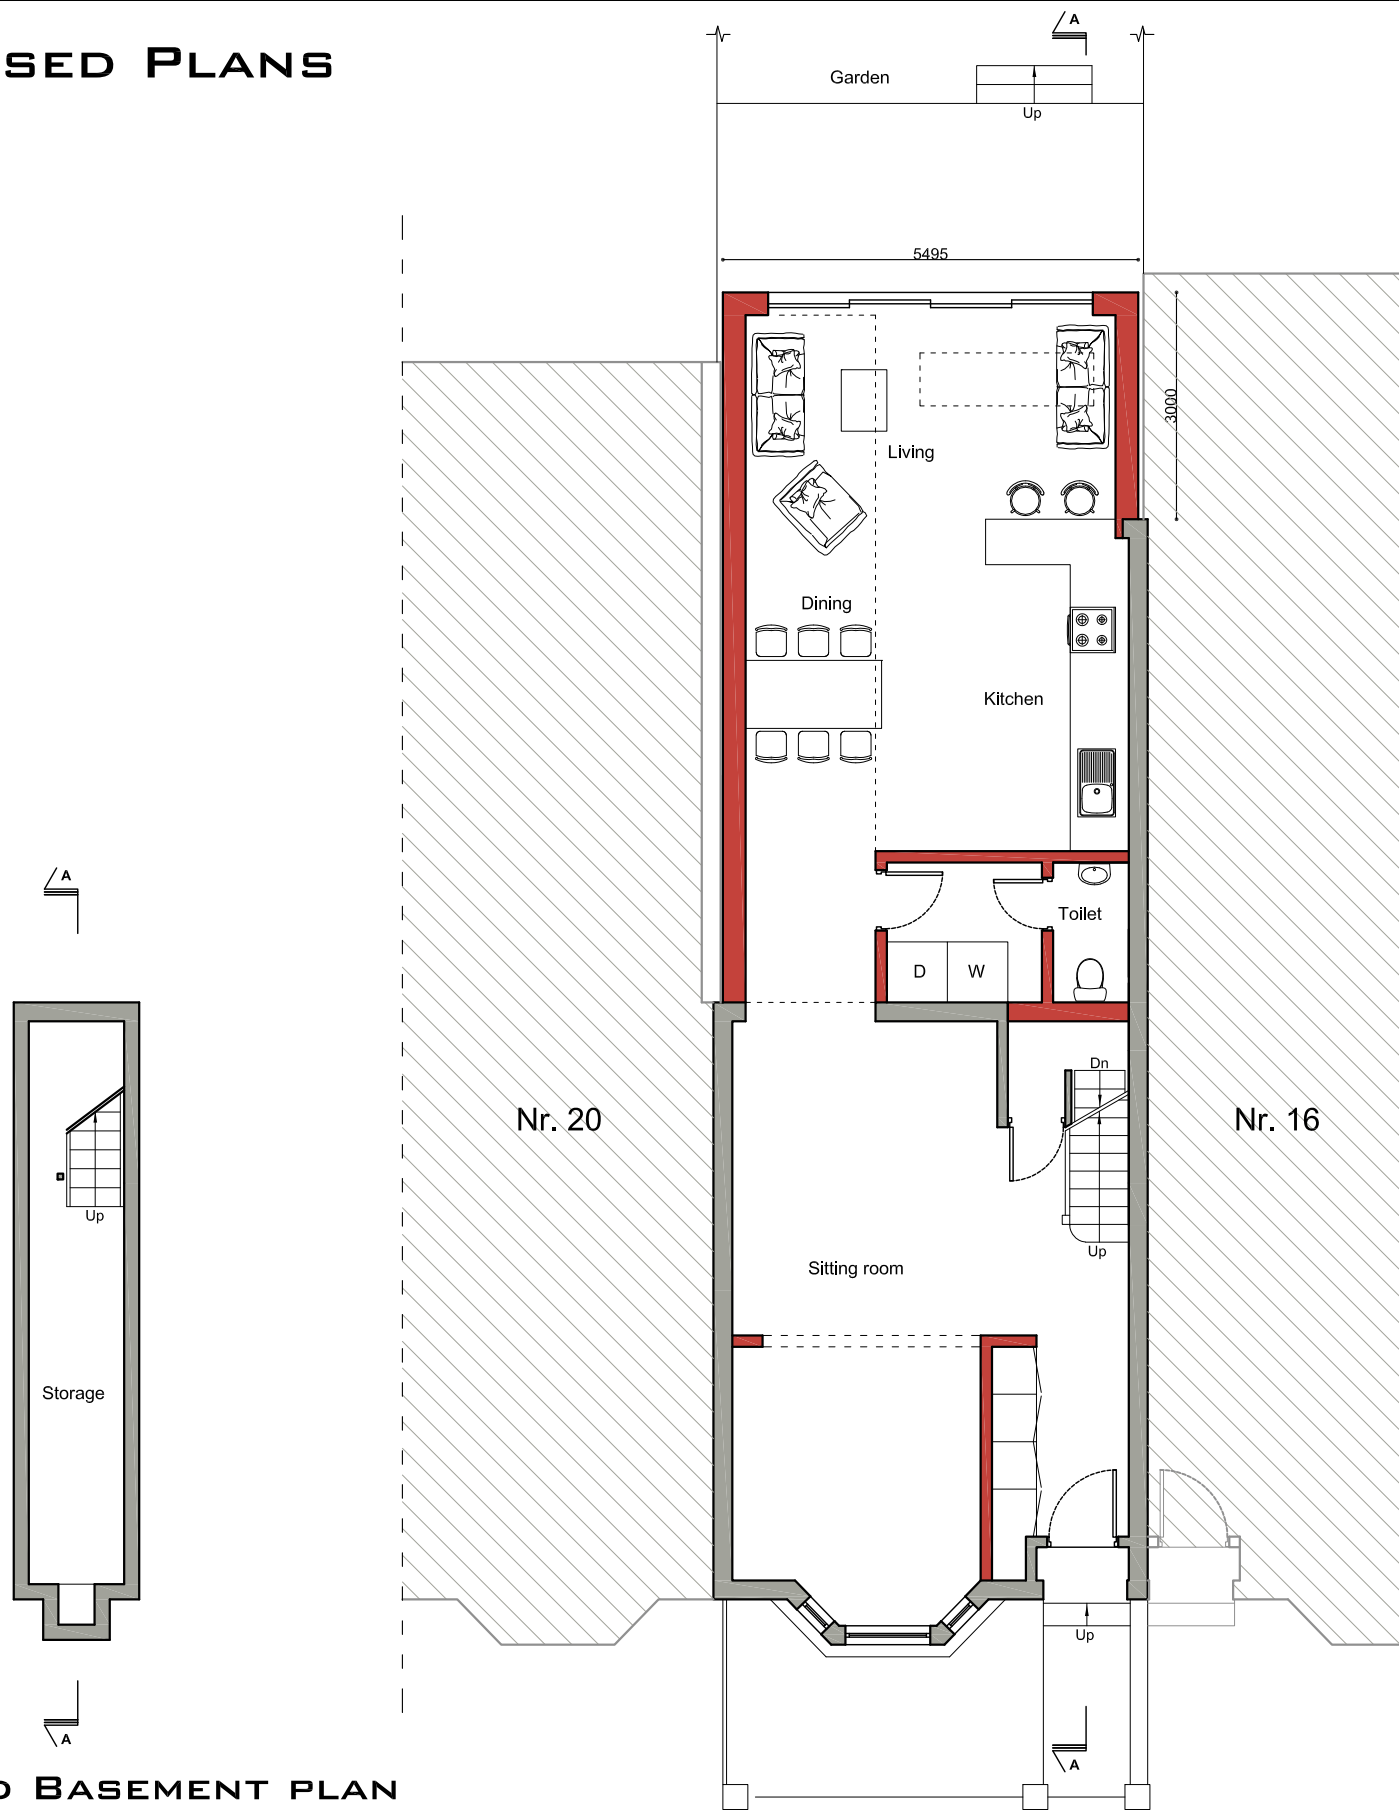

PROPOSED BASEMENT PLAN

PROPOSED GROUND FLOOR PLAN

PROPOSED FIRST FLOOR PLAN

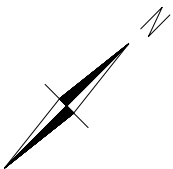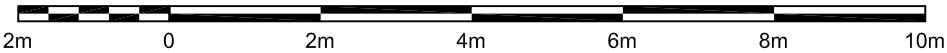

Written dimensions to be taken in preferences to scaled dimensions. The Contractor is responsible for checking all dimensions before work starts.

All work is to be carried out to the requirements, and to the satisfaction of the Local Authority. These drawings are for planning purposes only

Any discrepancies to be brought to the attention of 4D Planning Consultants immediately.

Rev	Date	Description	by	chk

4D PLANNING™

Architecture | Town Planning

T: 0203 1500 183    www.GetMePlanning.com

www.GetMePlanning.com®


Client  
Bonnie Liu & Francis Ng

Project  
18 Achilles Road, NW6 1EA


Title  
Proposed Plans

Date: April 2021	Rev: /
Scale: 1:50 @ A1, 1:100 @ A3	
Drawing No. AR04	



# EXISTING PLANS

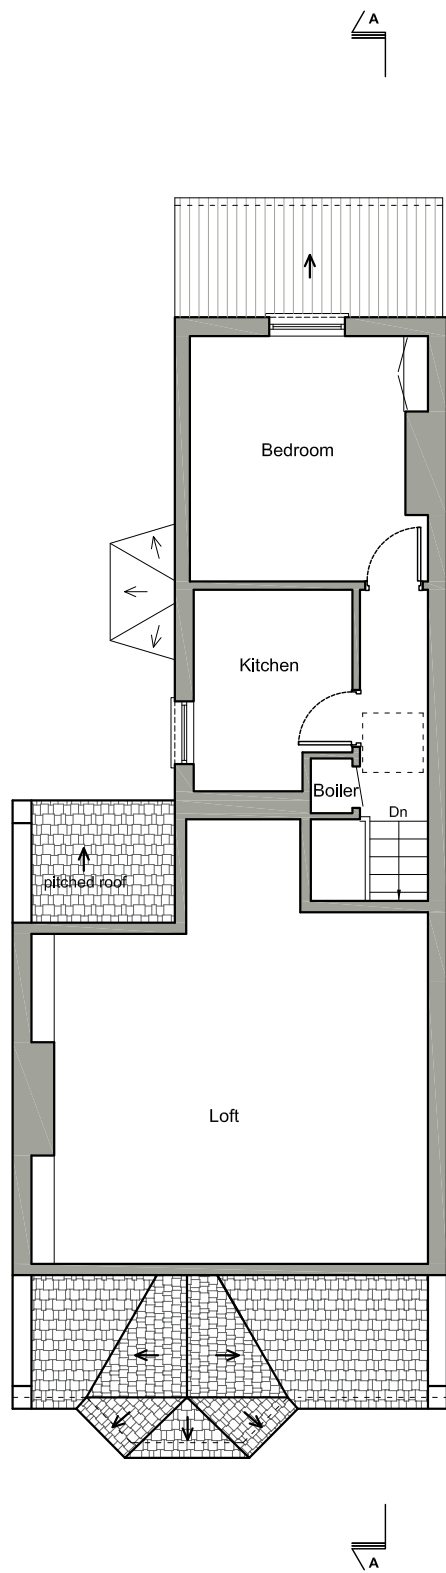

EXISTING SECOND FLOOR PLAN & LOFT

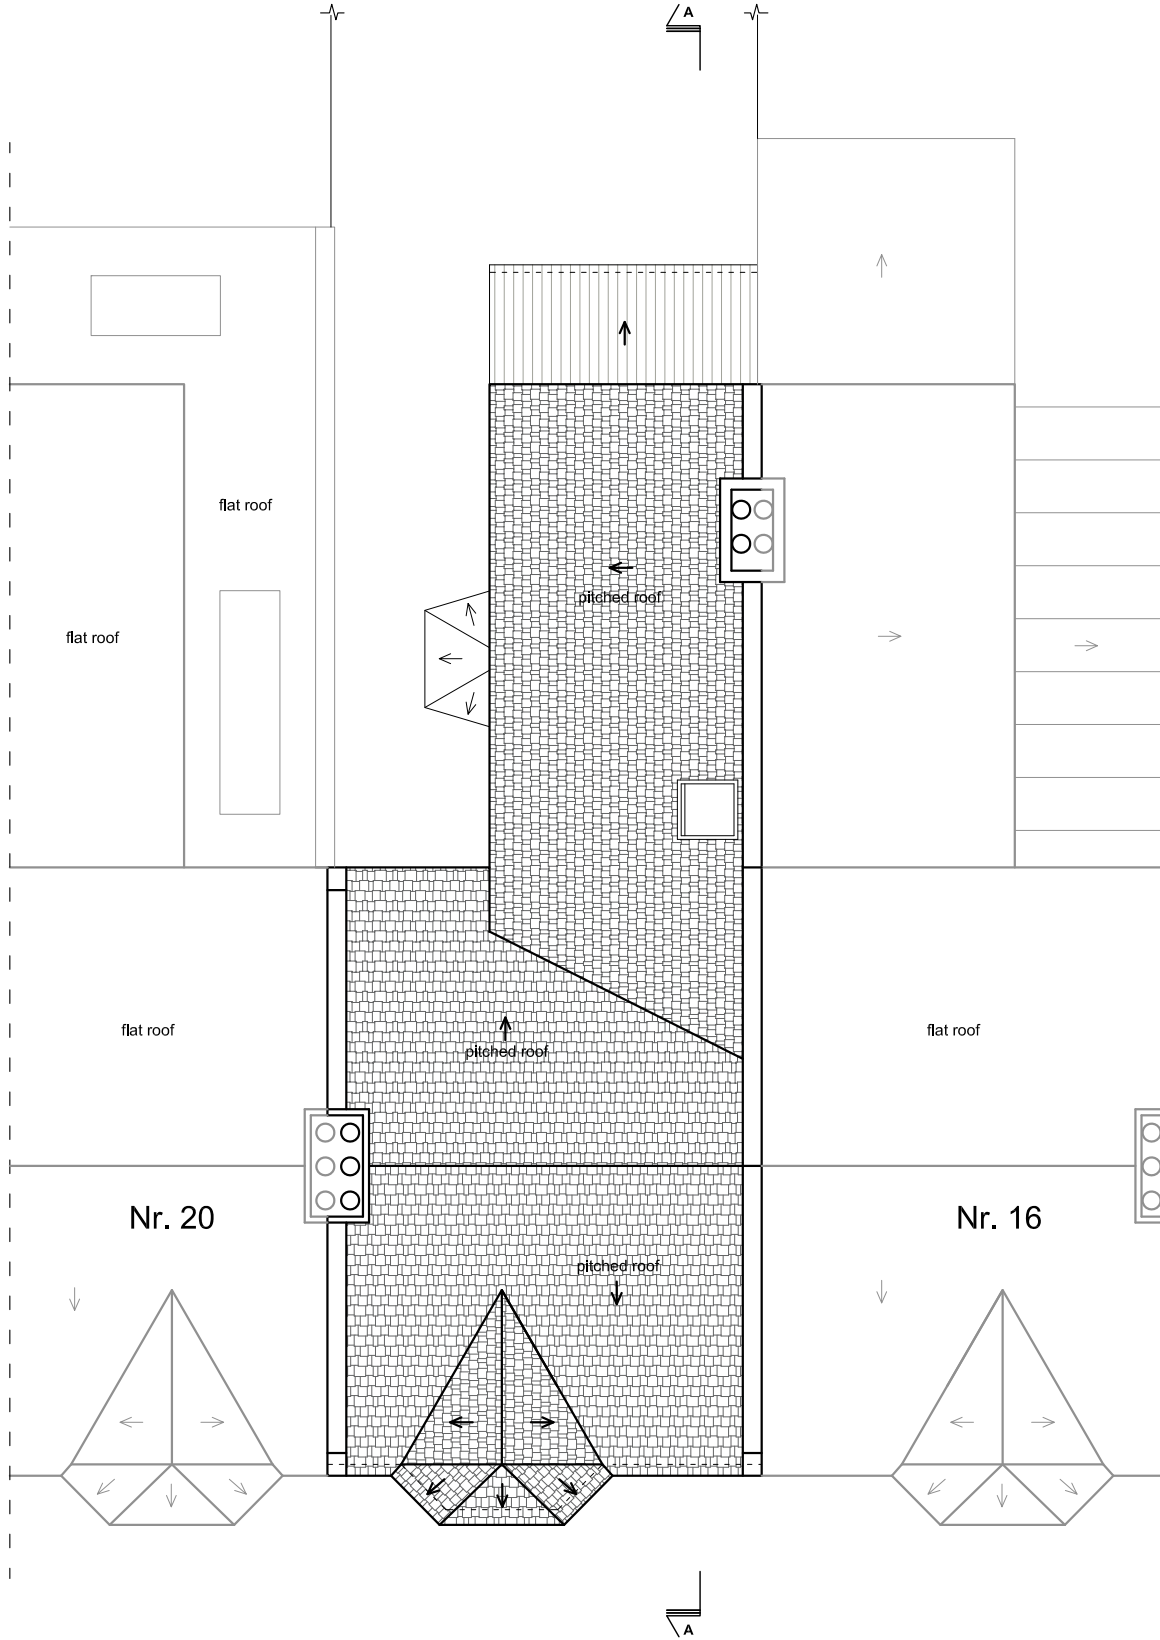

EXISTING ROOF PLAN

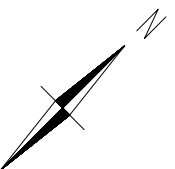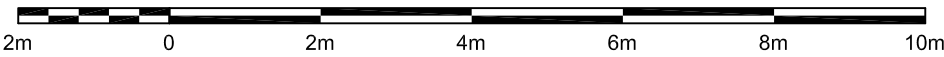

Written dimensions to be taken in preferences to scaled dimensions. The Contractor is responsible for checking all dimensions before work starts.

All work is to be carried out to the requirements, and to the satisfaction of the Local Authority. These drawings are for planning purposes only

Any discrepancies to be brought to the attention of 4D Planning Consultants immediately.

Rev	Date	Description	by	chk

**4D PLANNING™**

Architecture | Town Planning

T: 0203 1500 183    [www.GetMePlanning.com](http://www.GetMePlanning.com)

[www.GetMePlanning.com](http://www.GetMePlanning.com)®


Client  
**Bonnie Liu & Francis Ng**

Project  
**18 Achilles Road, NW6 1EA**


Title  
**Existing Plans**

Date: April 2021	Rev:
Scale: 1:50 @ A1, 1:100 @ A3	/
Drawing No. AR05	



# PROPOSED PLANS

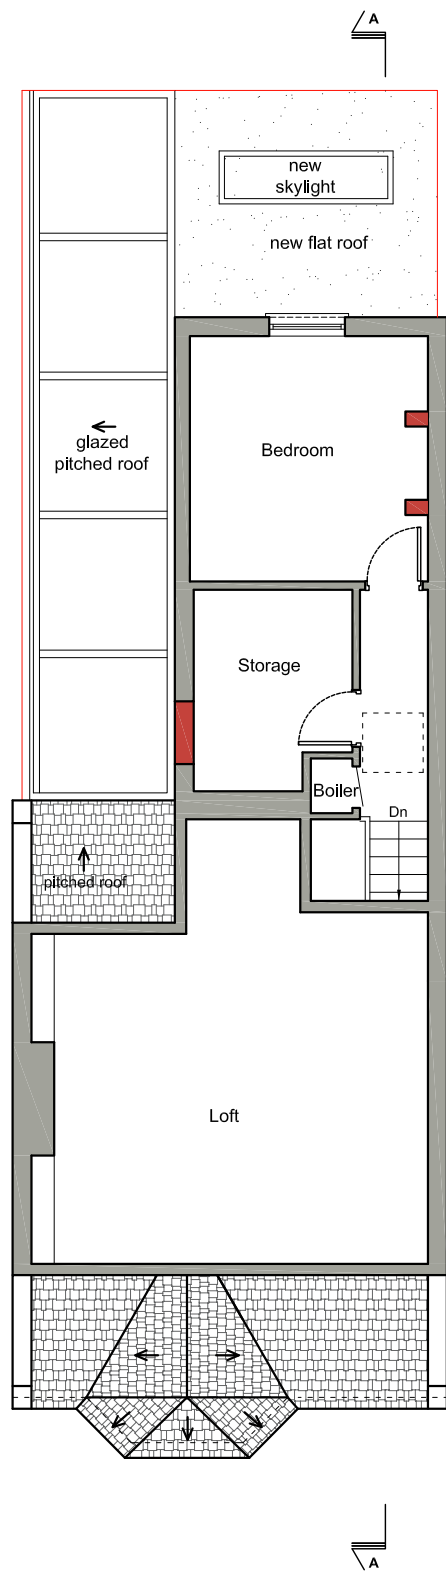

PROPOSED SECOND FLOOR PLAN & LOFT

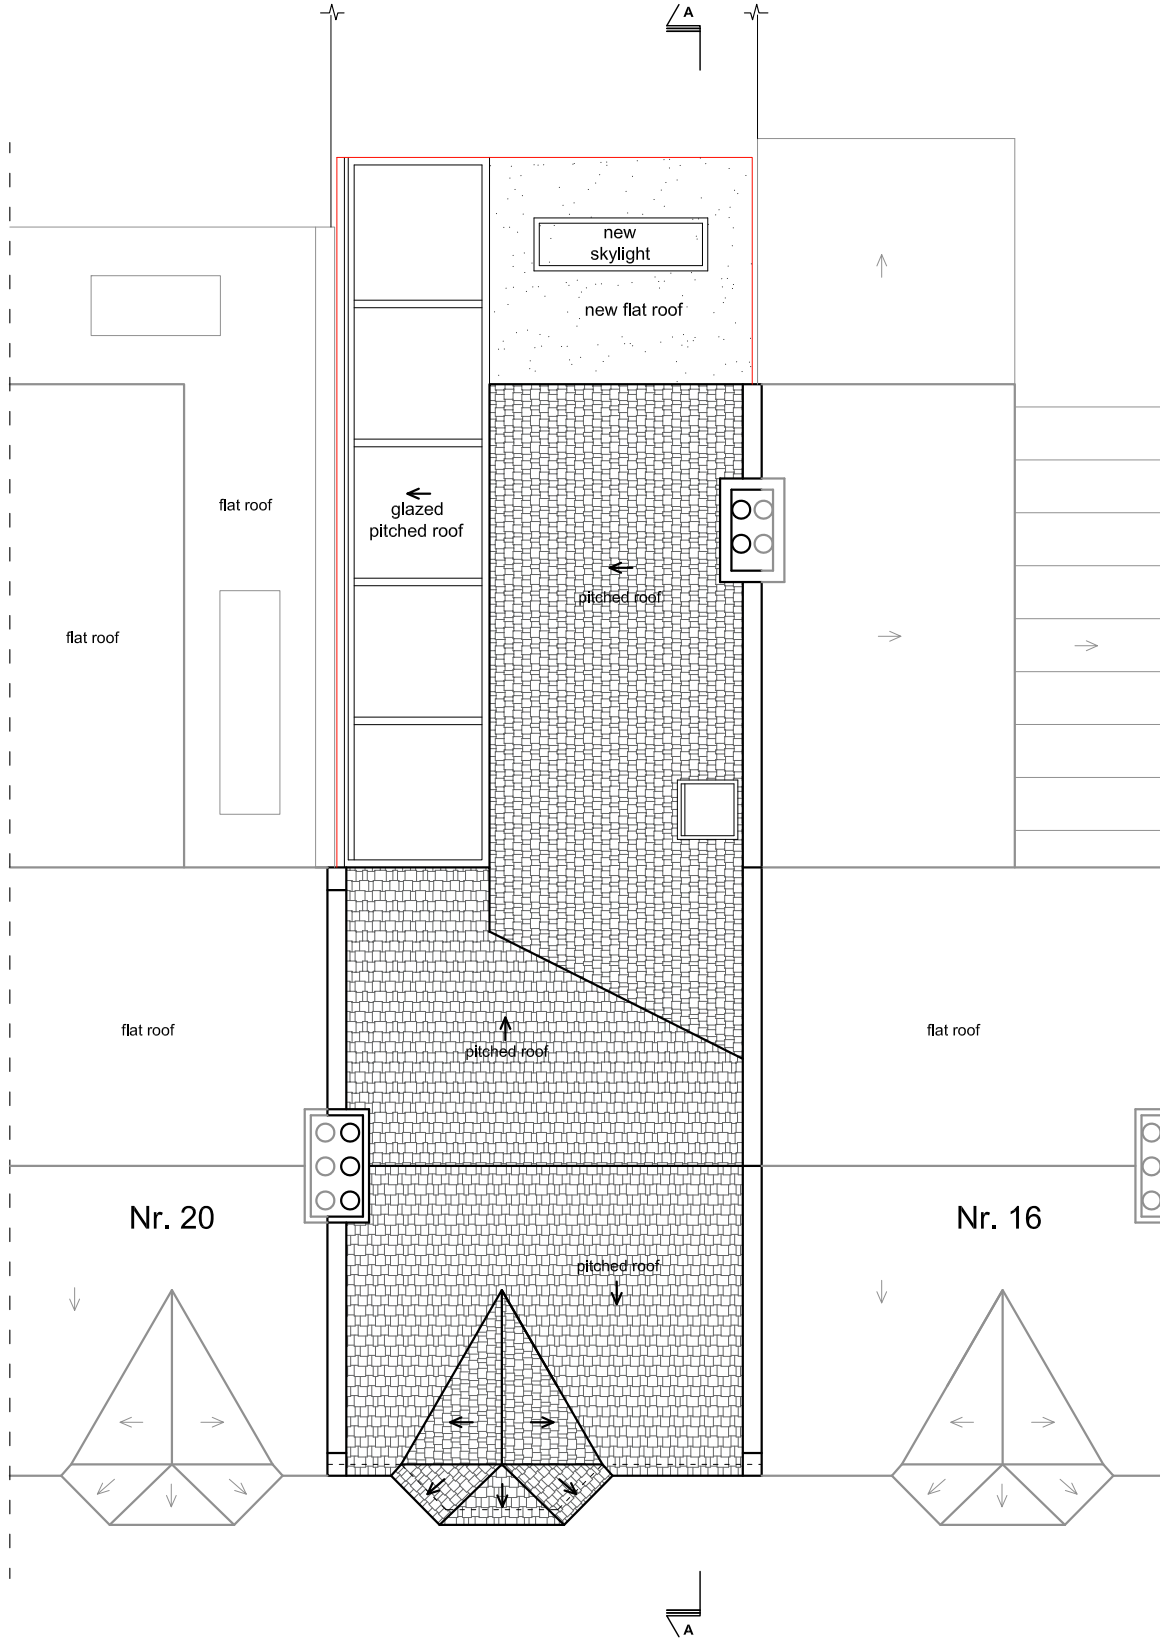

PROPOSED ROOF PLAN

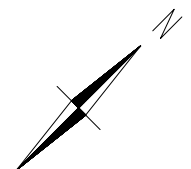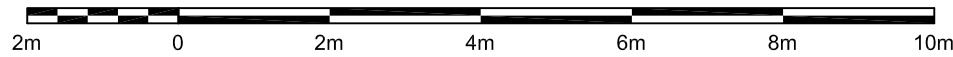

Written dimensions to be taken in preferences to scaled dimensions. The Contractor is responsible for checking all dimensions before work starts.

All work is to be carried out to the requirements, and to the satisfaction of the Local Authority. These drawings are for planning purposes only

Any discrepancies to be brought to the attention of 4D Planning Consultants immediately.

Rev	Date	Description	by	chk

**4D PLANNING™**

Architecture | Town Planning

T: 0203 1500 183    [www.GetMePlanning.com](http://www.GetMePlanning.com)

[www.GetMePlanning.com](http://www.GetMePlanning.com)®


Client  
**Bonnie Liu & Francis Ng**

Project  
18 Achilles Road, NW6 1EA


Title  
**Proposed Plans**

Date: April 2021	Rev: /
Scale: 1:50 @ A1, 1:100 @ A3	
Drawing No. AR06	

EXISTING SECTION A-A

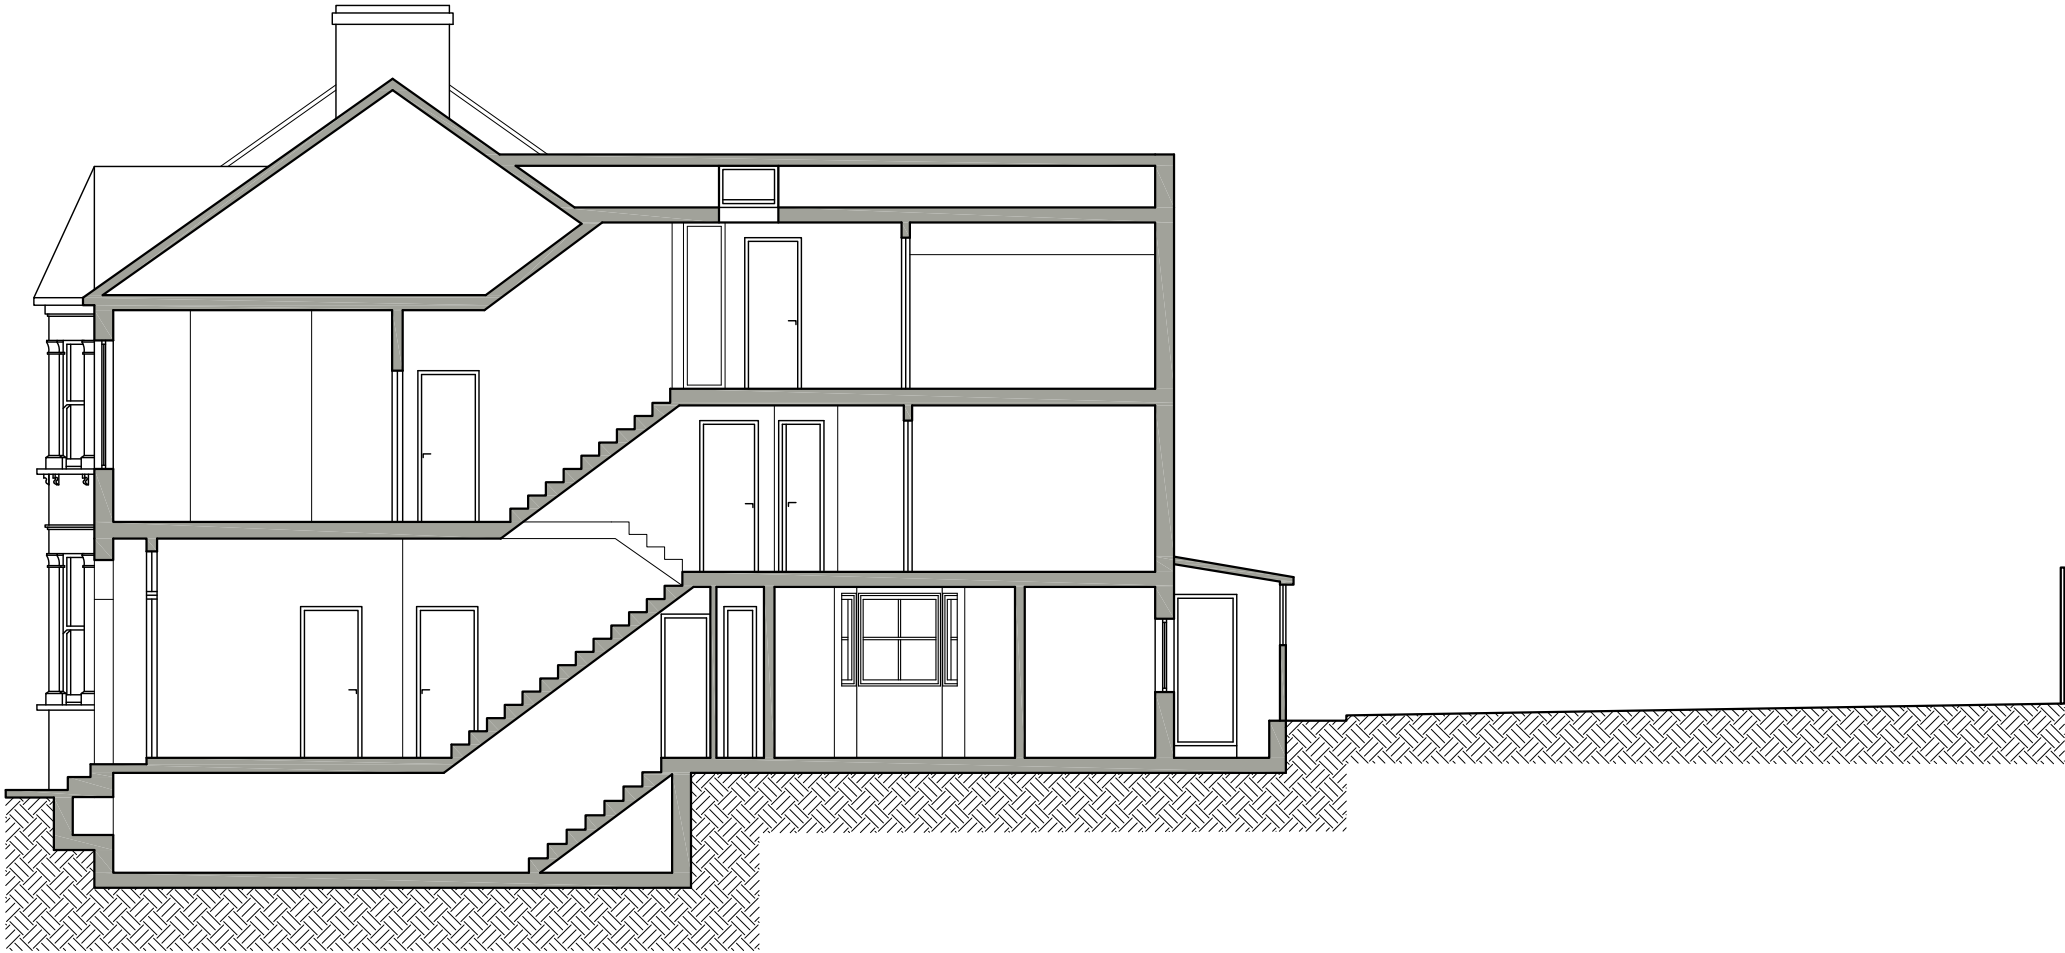

EXISTING SECTION A-A

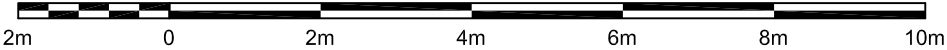

Written dimensions to be taken in preferences to scaled dimensions. The Contractor is responsible for checking all dimensions before work starts.

All work is to be carried out to the requirements, and to the satisfaction of the Local Authority. These drawings are for planning purposes only

Any discrepancies to be brought to the attention of 4D Planning Consultants immediately.

Rev	Date	Description	by	chk

4D PLANNING™


Architecture | Town Planning

T: 0203 1500 183    [www.GetMePlanning.com](http://www.GetMePlanning.com)


[www.GetMePlanning.com](http://www.GetMePlanning.com)®

Client	
Bonnie Liu & Francis Ng	
Project	
18 Achilles Road, NW6 1EA	
Title	
Existing Section A-A	
Date: April 2021	Rev: /
Scale: 1:50 @ A1, 1:100 @ A3	
Drawing No. AR07	

PROPOSED SECTION A-A

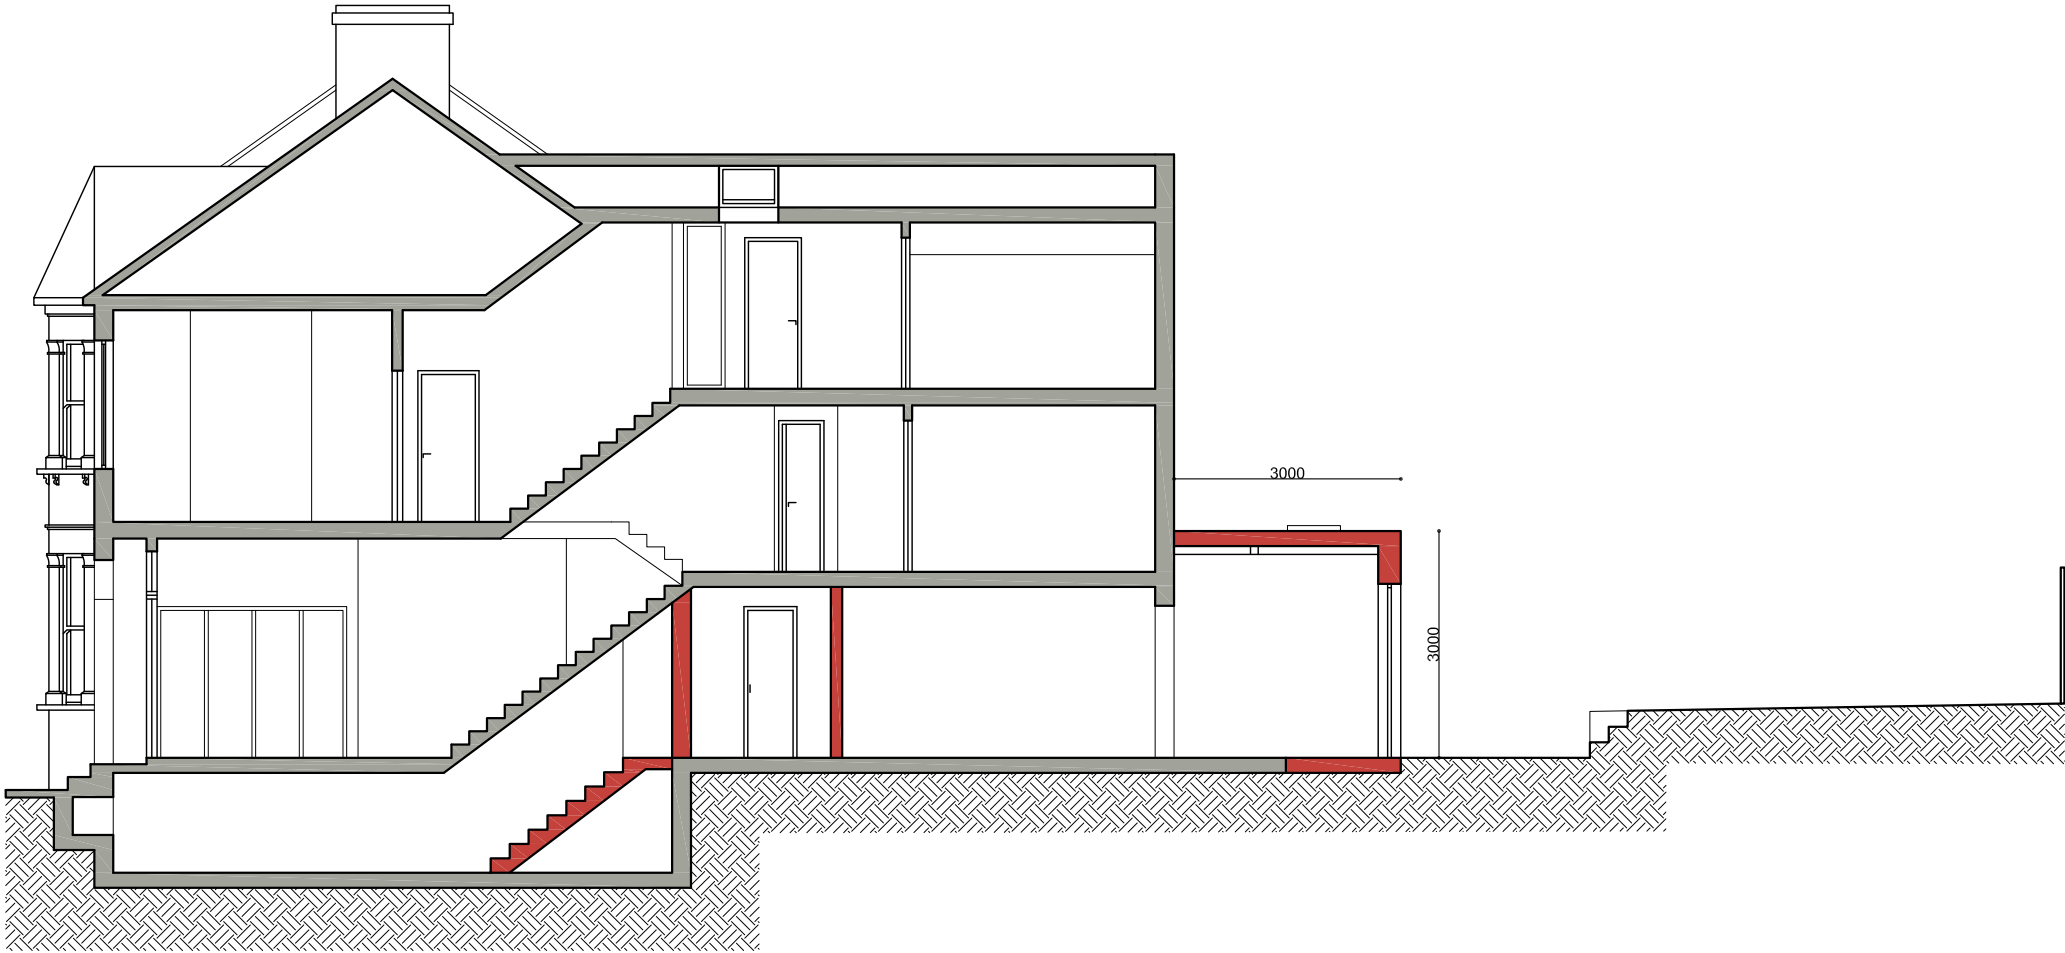

PROPOSED SECTION A-A

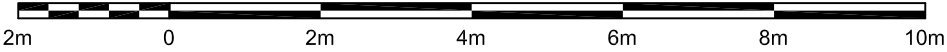

Written dimensions to be taken in preferences to scaled dimensions. The Contractor is responsible for checking all dimensions before work starts.

All work is to be carried out to the requirements, and to the satisfaction of the Local Authority. These drawings are for planning purposes only

Any discrepancies to be brought to the attention of 4D Planning Consultants immediately.

Rev	Date	Description	by	chk

4D PLANNING™

Architecture | Town Planning

T: 0203 1500 183    www.GetMePlanning.com


www.GetMePlanning.com®

Client	
Bonnie Liu & Francis Ng	
Project	
18 Achilles Road, NW6 1EA	
Title	
Proposed Section A-A	
Date: April 2021	Rev: /
Scale: 1:50 @ A1, 1:100 @ A3	
Drawing No. AR08	


EXISTING ELEVATIONS



EXISTING FRONT ELEVATION

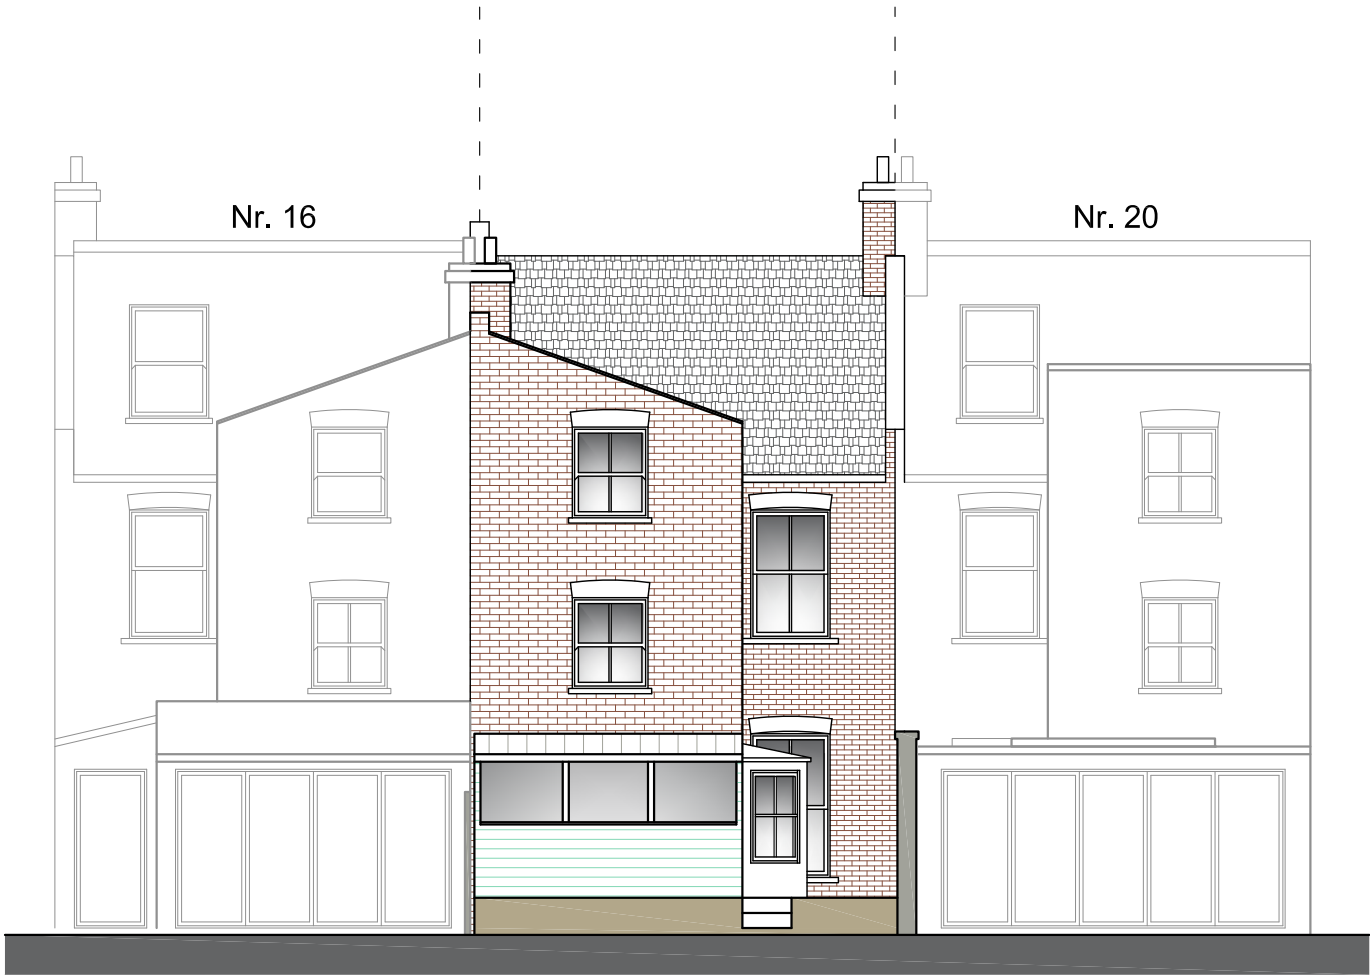

EXISTING REAR ELEVATION

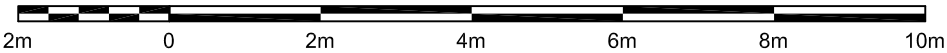

Written dimensions to be taken in preferences to scaled dimensions. The Contractor is responsible for checking all dimensions before work starts.

All work is to be carried out to the requirements, and to the satisfaction of the Local Authority. These drawings are for planning purposes only

Any discrepancies to be brought to the attention of 4D Planning Consultants immediately.

Location Plan

Rev	Date	Description	by	chk

4D PLANNING™

Architecture | Town Planning

T: 0203 1500 183    www.GetMePlanning.com

www.GetMePlanning.com®

Client  
Bonnie Liu & Francis Ng

Project  
18 Achilles Road, NW6 1EA


Title  
Existing Elevations

Date: April 2021	Rev:
Scale: 1:50 @ A1, 1:100 @ A3	/
Drawing No. AR09	

# PROPOSED ELEVATIONS




PROPOSED FRONT ELEVATION

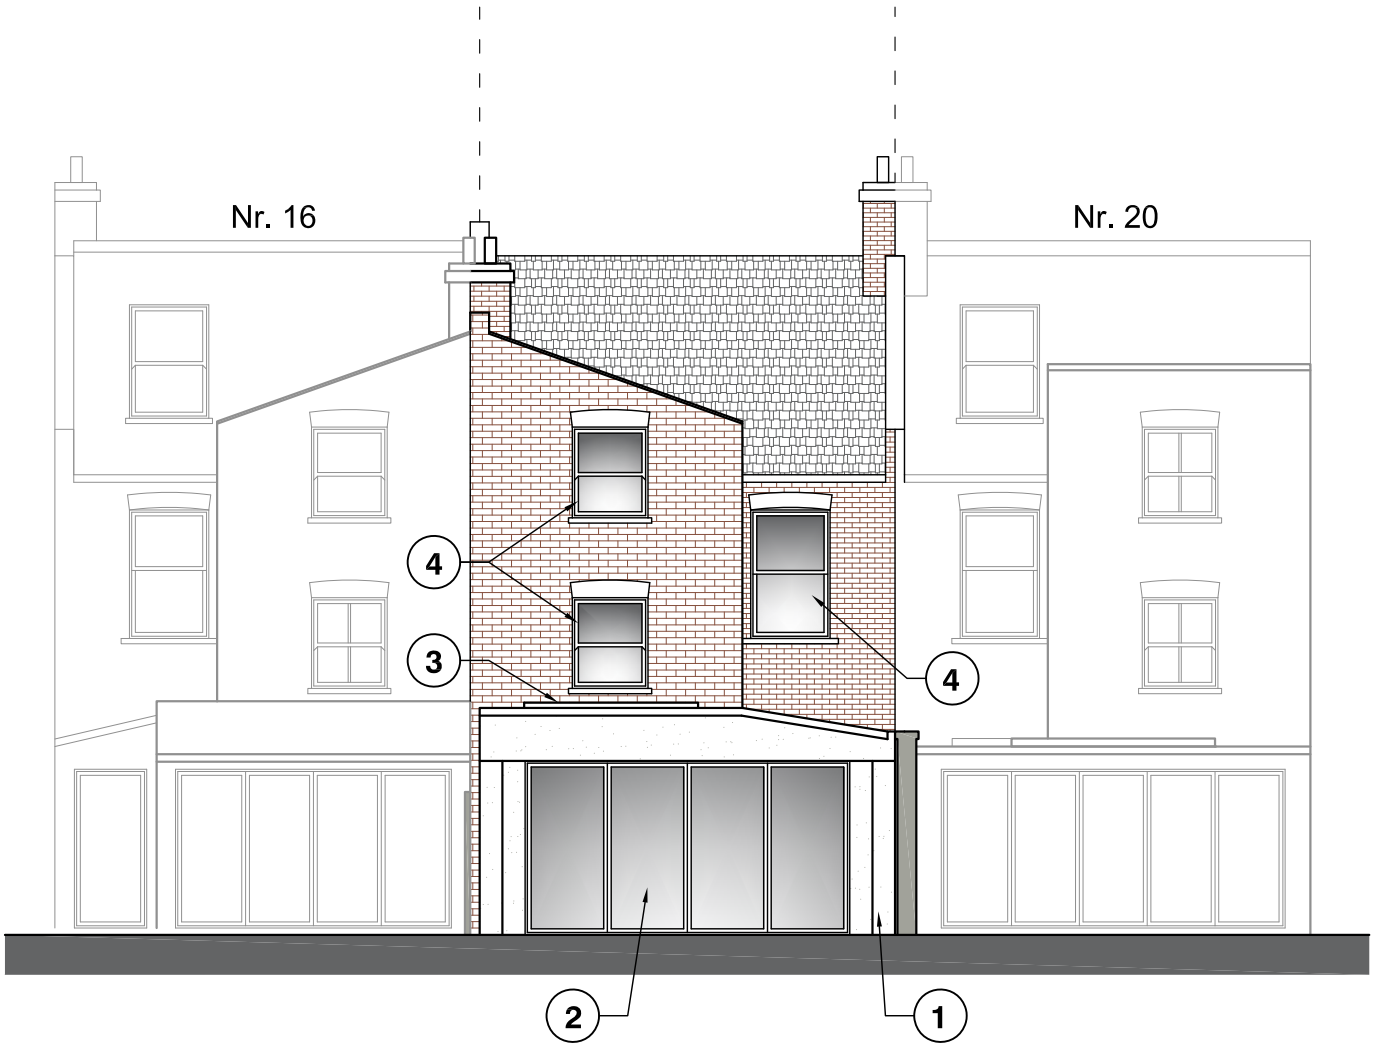

PROPOSED REAR ELEVATION

**Note:**

- 1. Proposed extension - white render.
- 2. Proposed sliding doors - double glazed, aluminium frame.
- 3. Proposed skylight.
- 4. Proposed windows replacement - double glazed, timber frame.

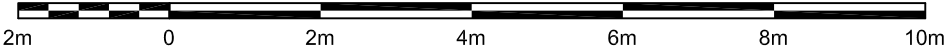

Written dimensions to be taken in preferences to scaled dimensions. The Contractor is responsible for checking all dimensions before work starts.

All work is to be carried out to the requirements, and to the satisfaction of the Local Authority. These drawings are for planning purposes only

Any discrepancies to be brought to the attention of 4D Planning Consultants immediately.

Location Plan

Rev	Date	Description	by	chk

**4D PLANNING™**

Architecture | Town Planning

T: 0203 1500 183    [www.GetMePlanning.com](http://www.GetMePlanning.com)

[www.GetMePlanning.com](http://www.GetMePlanning.com)®

Client

Bonnie Liu & Francis Ng

Project

18 Achilles Road, NW6 1EA

Title

Proposed Elevations

Date: April 2021

Scale: 1:50 @ A1, 1:100 @ A3

Drawing No. AR10

Rev:


/



EXISTING ELEVATION



EXISTING SIDE ELEVATION

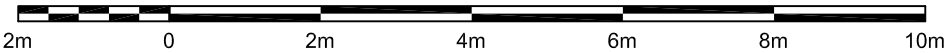

Written dimensions to be taken in preferences to scaled dimensions. The Contractor is responsible for checking all dimensions before work starts.

All work is to be carried out to the requirements, and to the satisfaction of the Local Authority. These drawings are for planning purposes only

Any discrepancies to be brought to the attention of 4D Planning Consultants immediately.

Location Plan

Rev	Date	Description	by	chk

4D PLANNING™

Architecture | Town Planning

T: 0203 1500 183    www.GetMePlanning.com

www.GetMePlanning.com®

Client

Bonnie Liu & Francis Ng

Project


18 Achilles Road, NW6 1EA

Title

Existing Side Elevation

Date: April 2021	Rev:
Scale: 1:50 @ A1, 1:100 @ A3	/
Drawing No. AR11	


PROPOSED ELEVATION

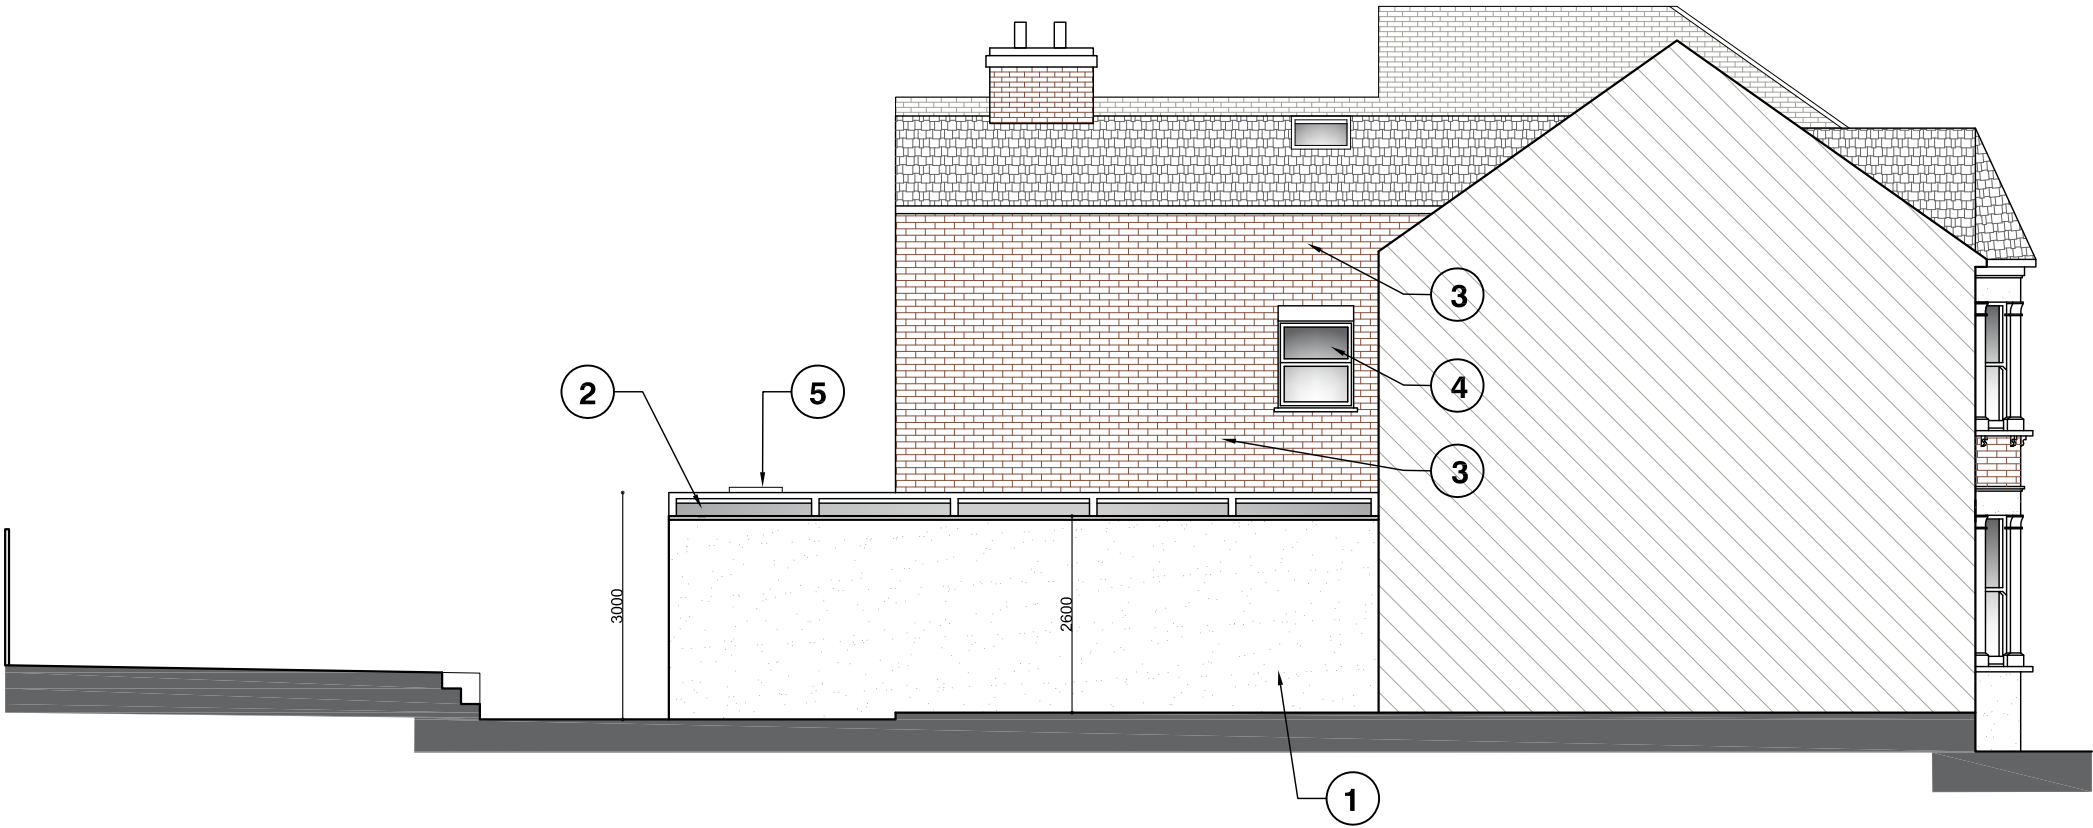

PROPOSED SIDE ELEVATION

**Note:**

1. Proposed extension - white render.
2. Proposed glazed pitched roof - double glazed, aluminium frame.
3. Proposed wall infill - brickwork to match existing.
4. Proposed window - obscured and non opening, unless above 1.7m high from floor level.
5. Proposed skylight.

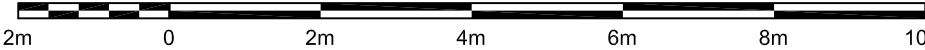

Written dimensions to be taken in preferences to scaled dimensions. The Contractor is responsible for checking all dimensions before work starts.

All work is to be carried out to the requirements, and to the satisfaction of the Local Authority. These drawings are for planning purposes only

Any discrepancies to be brought to the attention of 4D Planning Consultants immediately.

Location Plan

Rev	Date	Description	by	chk

**4D PLANNING™**

Architecture | Town Planning

T: 0203 1500 183    [www.GetMePlanning.com](http://www.GetMePlanning.com)

[www.GetMePlanning.com](http://www.GetMePlanning.com)®

Client

Bonnie Liu & Francis Ng

Project

18 Achilles Road, NW6 1EA

Title

Proposed Side Elevation

Date: April 2021

Scale: 1:50 @ A1, 1:100 @ A3

Drawing No. AR12

Rev:

/