



Notes
 This drawing should not be scaled. The contractor is to verify all dimensions and conditions on site. This drawing is the property of Cinecentre and they reserve the copyright. It is issued on the understanding that it will not be copied, reproduced or disclosed in whole or in part to any unauthorised party without written permission from Cinecentre.

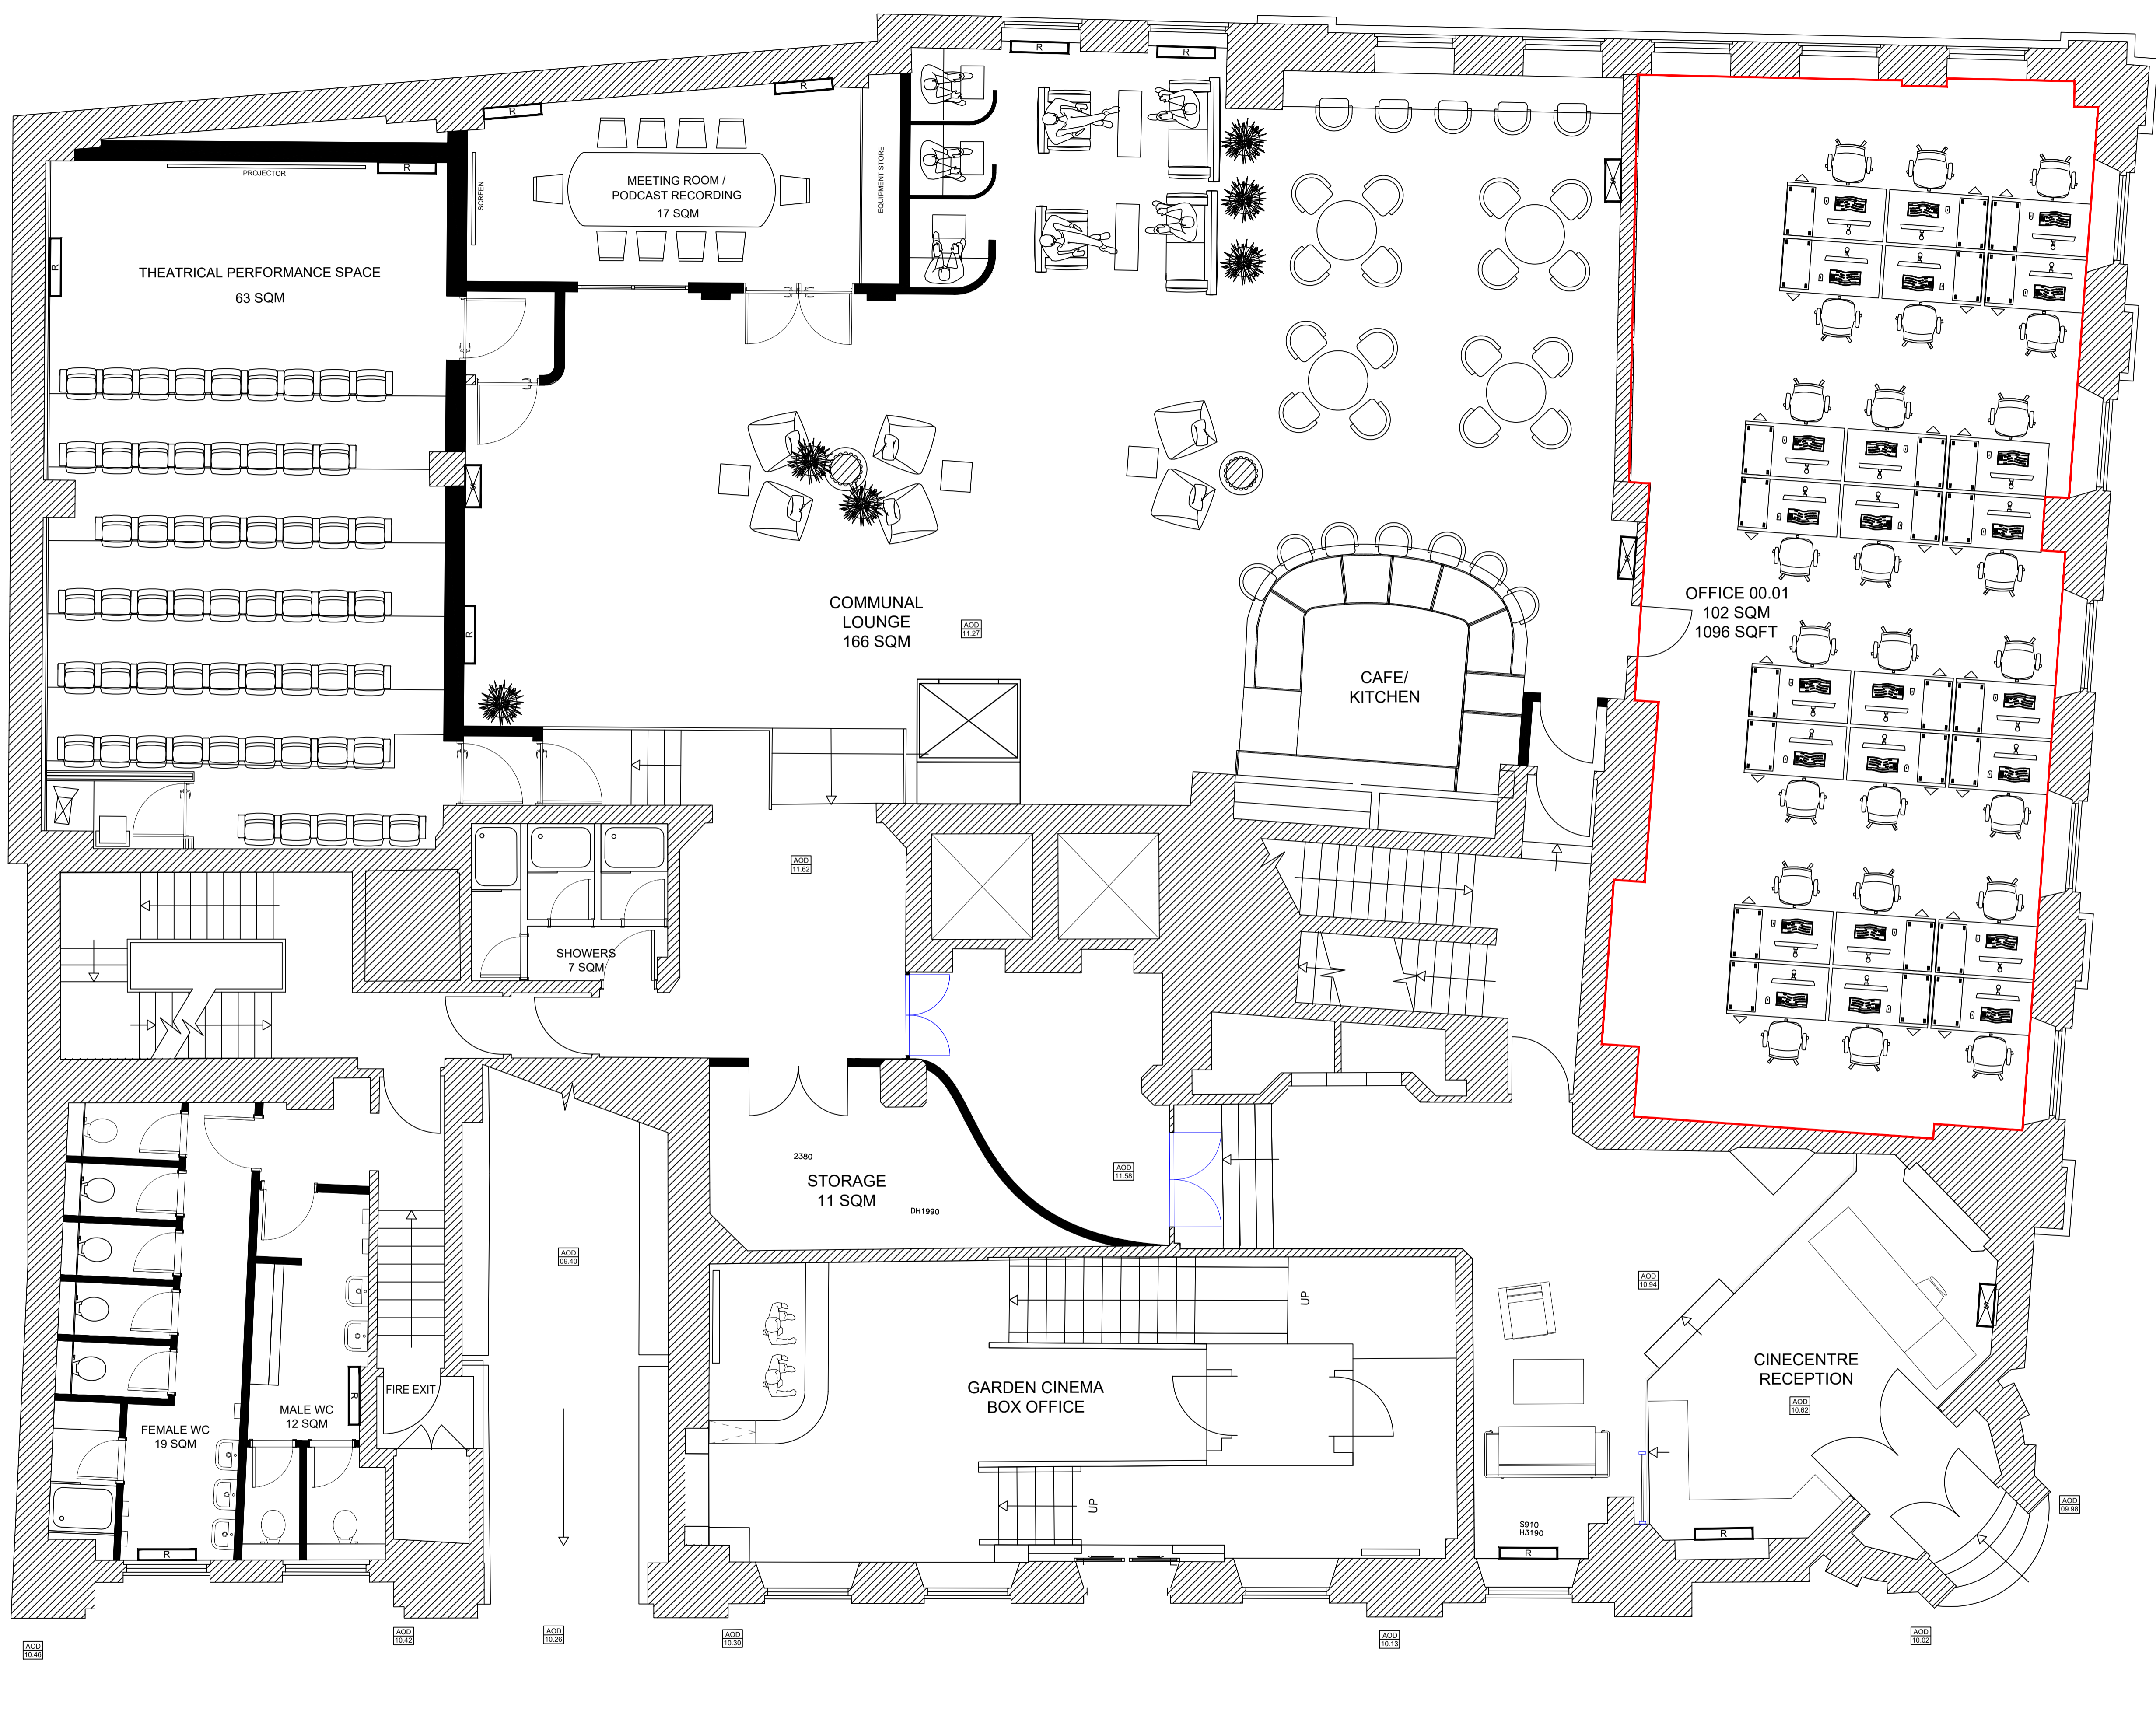

1 PROPOSED GROUND FLOOR PLAN
 Scale: 1:50@A1 1:100@A3

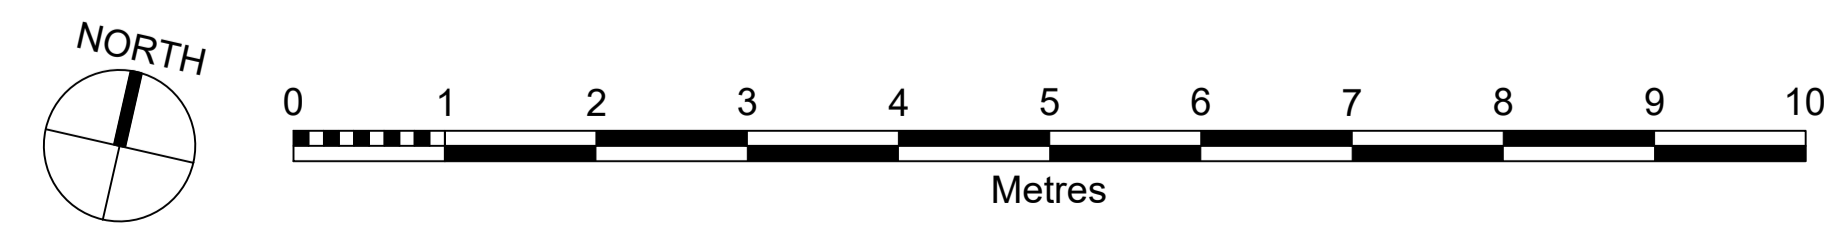

A	16/04/21	Areas added
---	----------	-------------

CINECENTRE
 39-41 PARKER STREET
 LONDON WC2B 5PQ
 Tel: 020 3931 8429

Job Name:	CINECENTRE	
Site Address:	39-41 PARKER STREET LONDON WC2B 5PQ	
Org Name:	PROPOSED GROUND FLOOR PLAN	
Status:	INFORMATION	
Drawn by:	MK	Checked by: Michael
Scale:	1:50@A/1:100@A3	Date: 14/04/21
Job/Drq N°:	CINE02_200	