



1 Section
1:10 @ A3

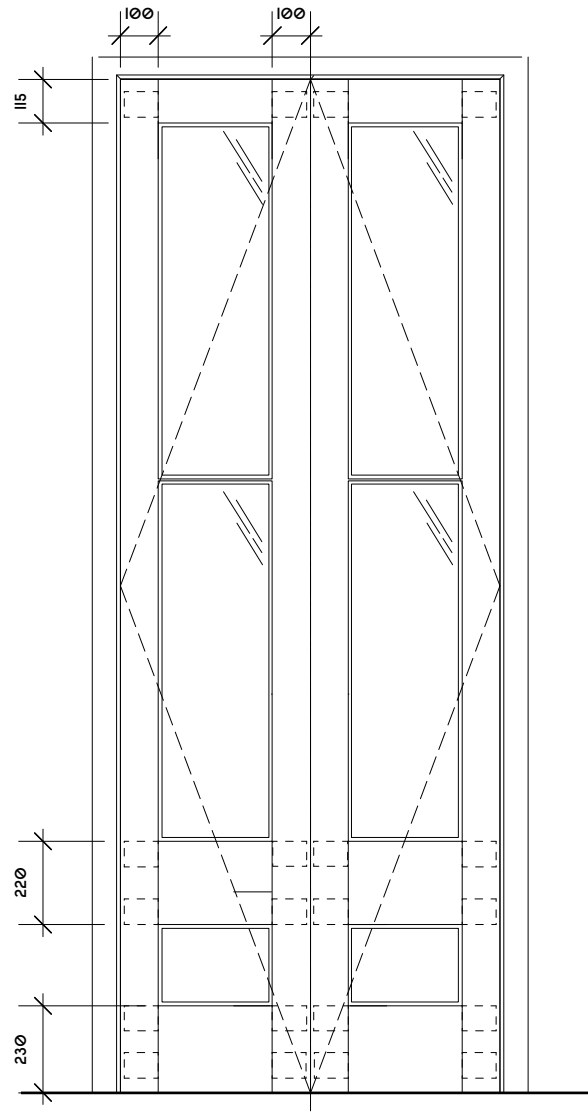

2 Exterior Elevation
1:20 @ A3

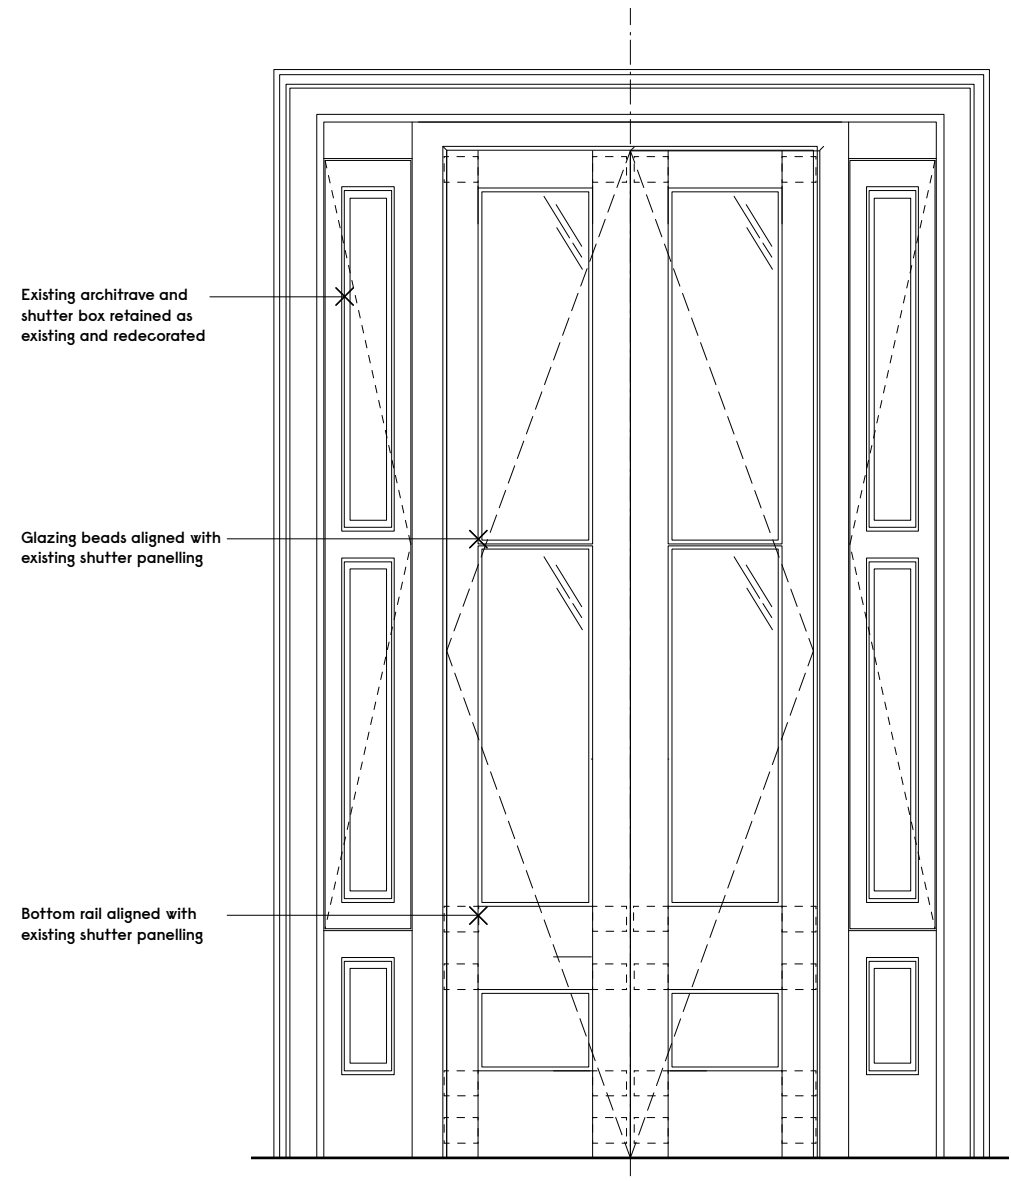

5 Interior Elevation
1:20 @ A3



Notes

Revision Date Description

Gundry + Ducker
Gundry & Ducker Architecture Ltd
3 Garrick Street
London WC2E 9BF
t +44(0)203 417 4895
info@gundryducker.com

Project 3 Rothwell Street, London NW1 8YH
Drawing title Proposed Ground Floor Garden Doors
Scale As Shown @ A3 Drwg. No. Rev
Date 04/2021 405_PROP_12
Status PLANNING

Do not scale. All dimensions to be confirmed on site.
Information contained in this drawing is the sole copyright of the designer
and is not to be reproduced without permission.