




EXISTING PART GF/ PART 1ST FLOOR

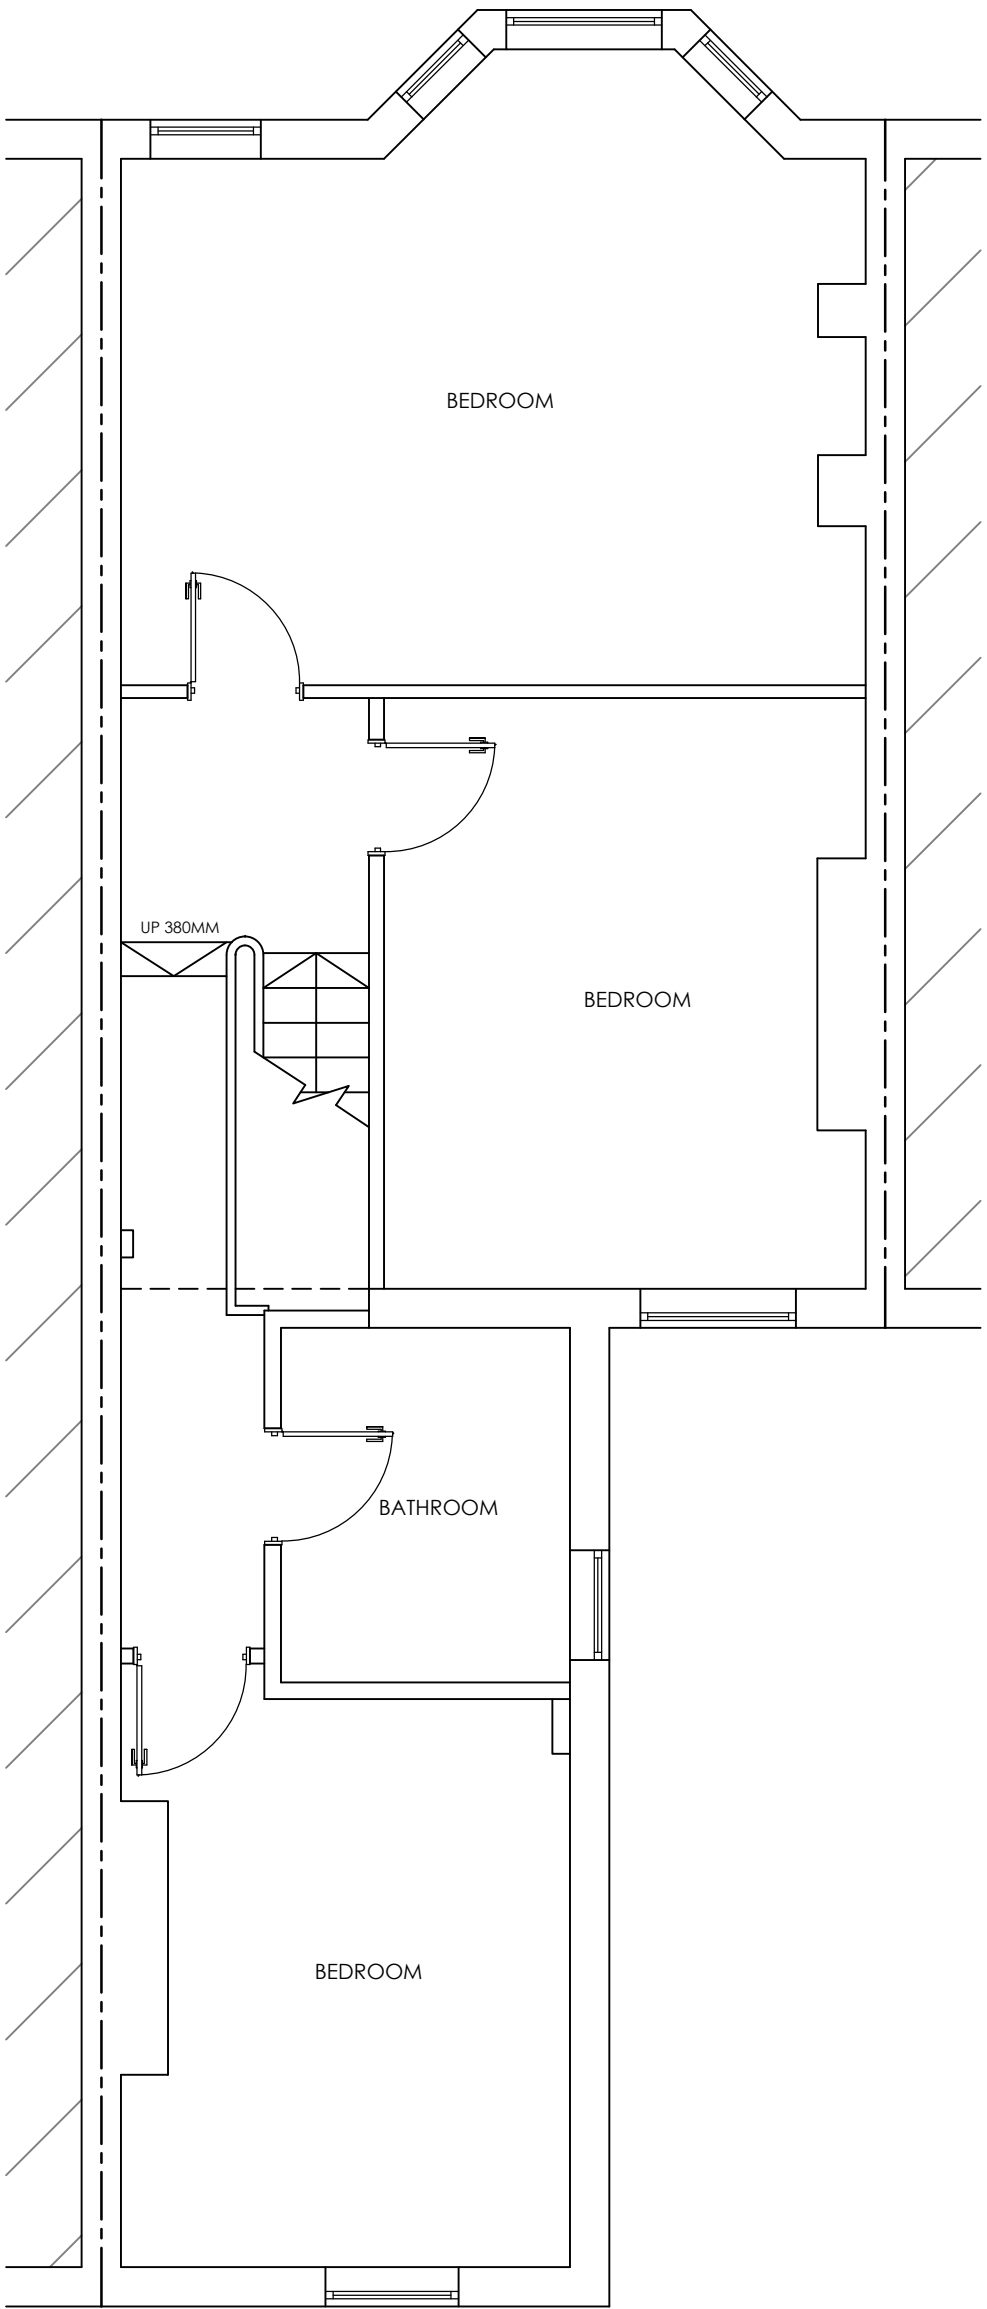

EXISTING MAIN FIRST FLOOR PLAN

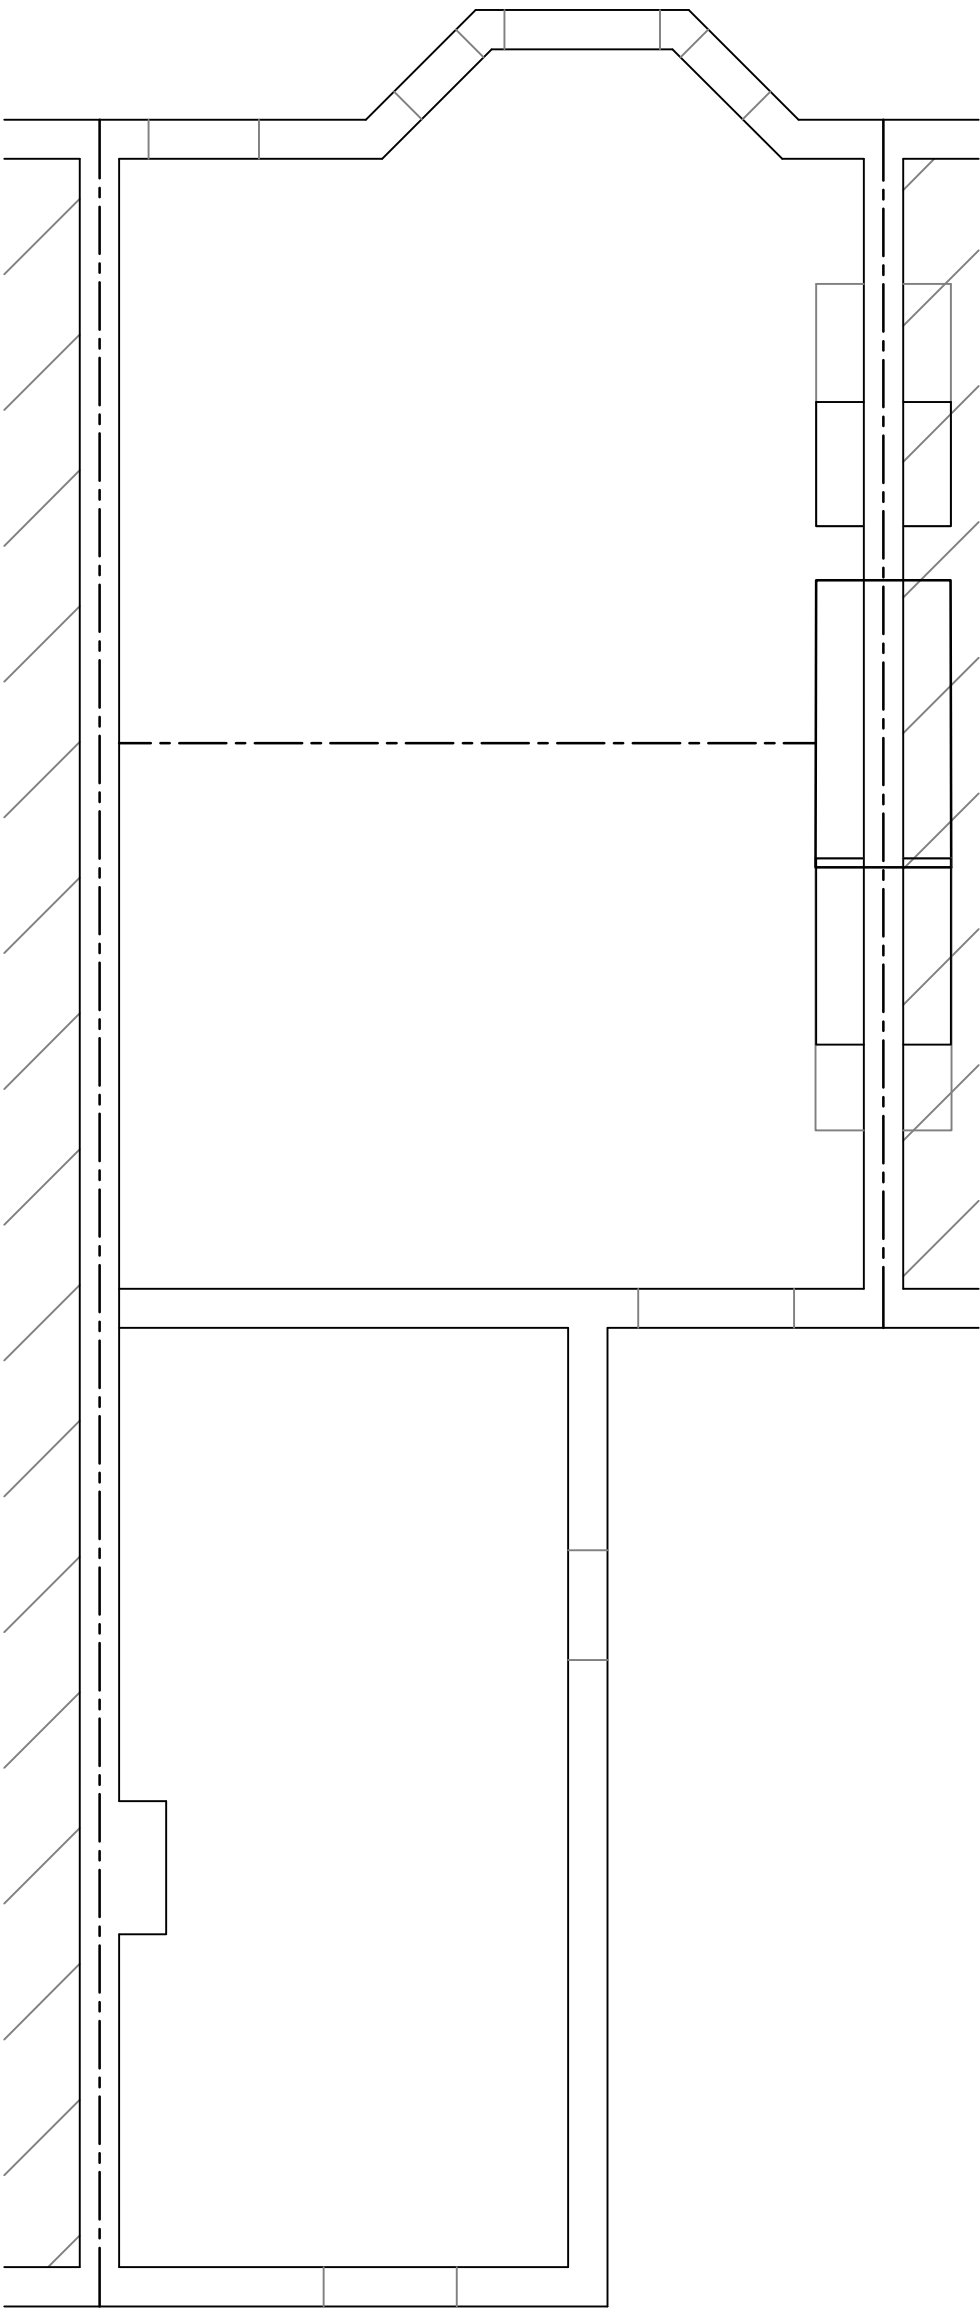


EXISTING LOFT PLAN

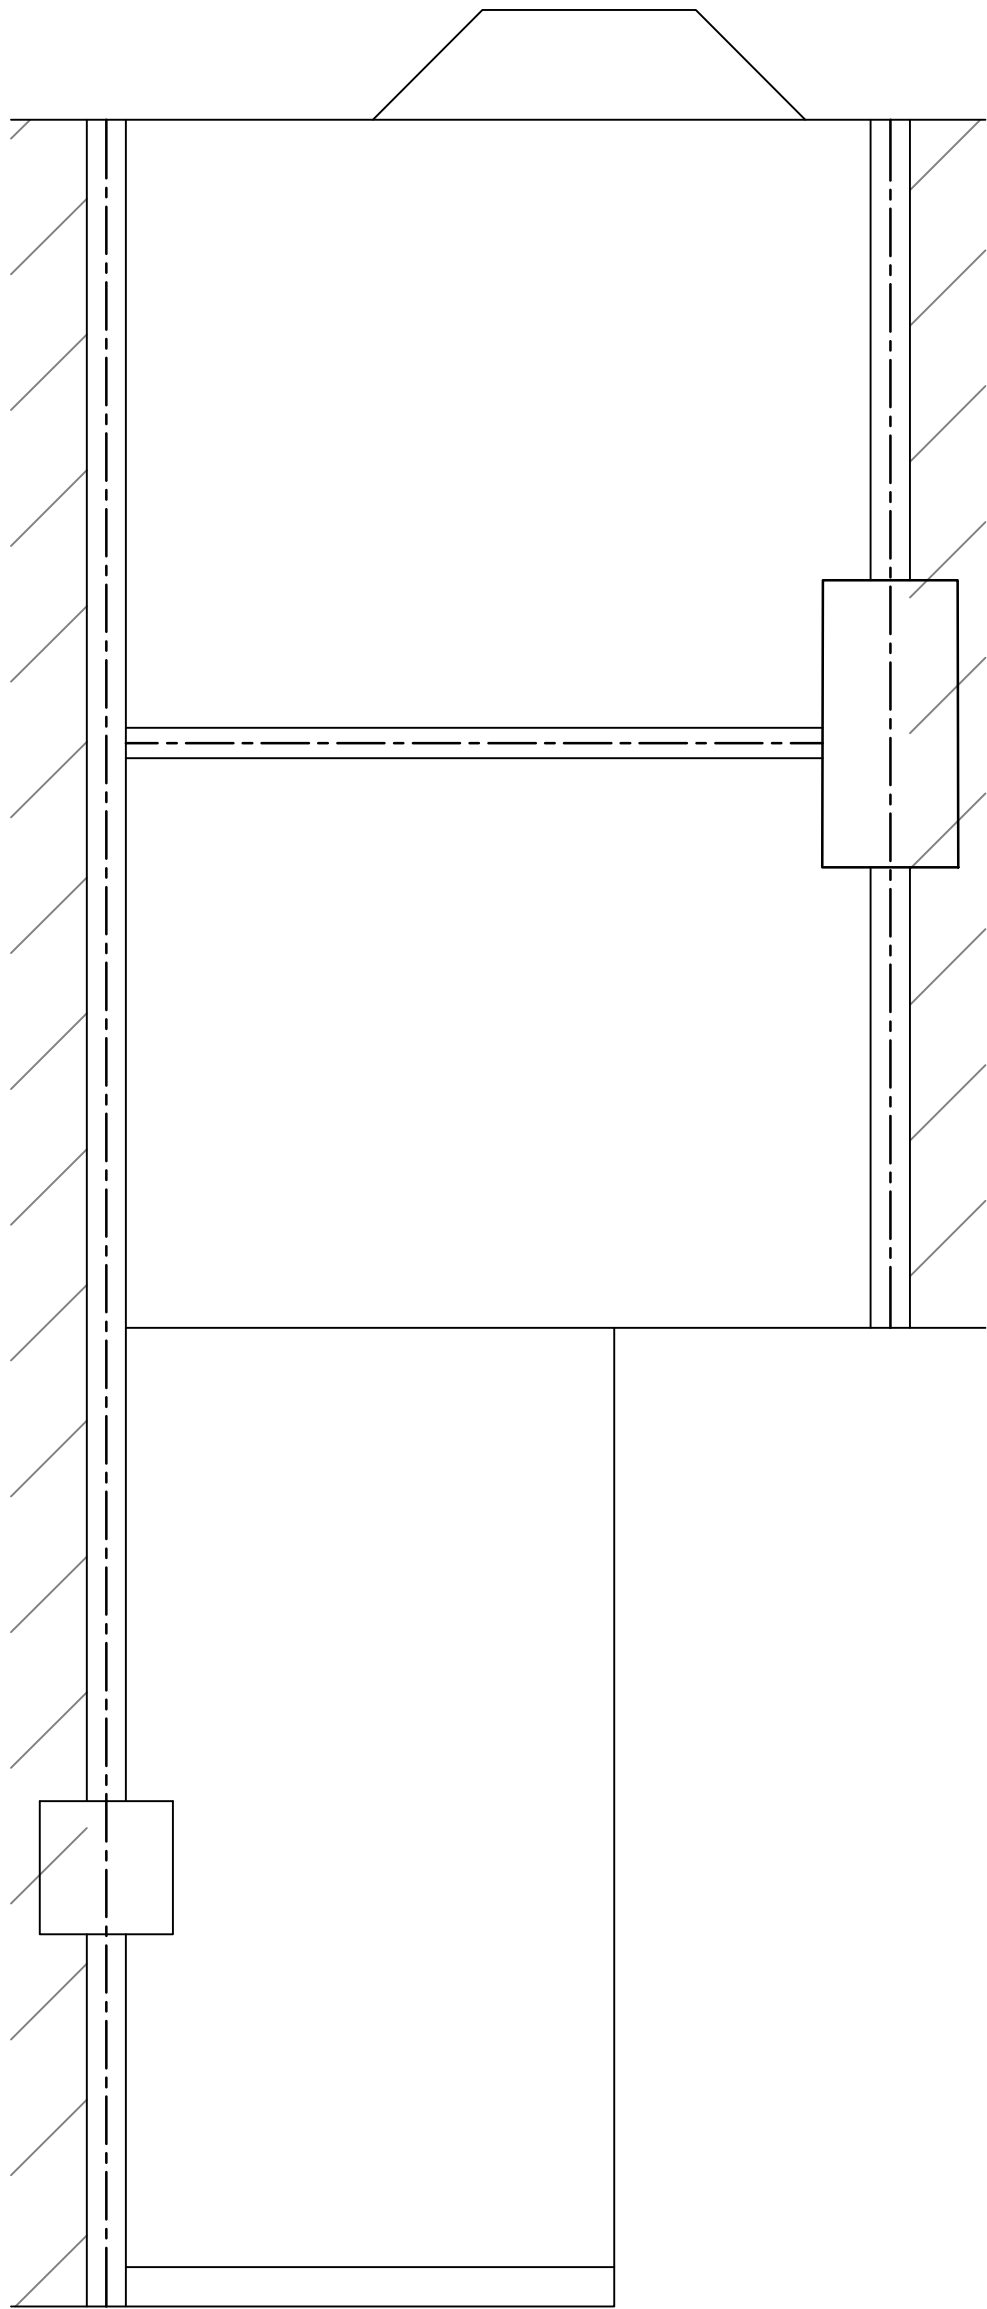

EXISTING ROOF PLAN



SITE LOCATION : 1/1250

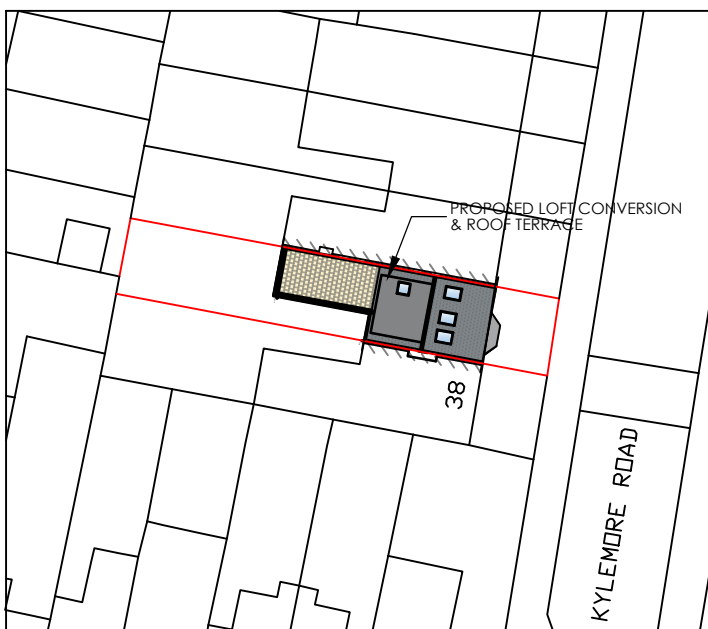

PROPOSED BLOCK PLAN : 1/500

1M2M3M4M5M6M7M8M9M

1M2M3M4M

REVISION :
REV.A - 22/03/21 - PLANNING AMENDMENTS
REV.B - 30/03/21 - CLIENT AMENDMENTS
REV.C - 20/04/21 - PLANNING AMENDMENTS

DRAWING :
EXISTING AND PROPOSED FLOOR PLANS

DATE :
JAN 21

PROJECT :
PROPOSED LOFT CONVERSION

SCALE @ A1 :
1:50

CLIENT :
MR WEINBERG

DRAWING No.
21-08.1

SITE ADDRESS :
FLAT B
36 KYLEMORE ROAD
LONDON
NW6 2BT

ALL DRAWINGS TO BE CHECKED ON BEING SENT TO CONSULTANTS. PLANS TO BE CHECKED FOR PLANNING PURPOSES ONLY.
ANY DEVIATIONS FROM PLANS OR STRUCTURAL ALTERATIONS ARE TO BE NOTIFIED IMMEDIATELY FOR WELL BE CHARGED OUT AT THE CLIENTS RISK.
ANY BUILDING WORKS TO BE UNDERTAKEN BEFORE ANY NECESSARY LOCAL AUTHORITY APPROVALS HAVE BEEN OBTAINED ARE AT CLIENTS OWN RISK.
THE DRAWING REMAINS THE COPYRIGHT OF THE ART OF BUILDING LTD AND MUST NOT BE REPRODUCED OR USED WITHOUT THEIR CONSENT.
THE DRAWING REMAINS THE PROPERTY OF THE ART OF BUILDING LTD AND MUST NOT BE REPRODUCED OR USED WITHOUT THEIR CONSENT.
THIS DRAWING IS THE PROPERTY OF THE ART OF BUILDING LTD AND MUST NOT BE REPRODUCED OR USED WITHOUT THEIR CONSENT.
ANY REVISED DRAWINGS OR ADDITIONAL STRUCTURAL DESIGN REQUESTED AFTER AGREED DESIGN OR LOCAL AUTHORITY APPROVALS HAVE BEEN OBTAINED WILL BE AN ADDITIONAL COST TO THE CLIENT.

DRAWING SIGNED AND APPROVED BY:
PRINT NAME :SIGNATURE :DATE :

THE ART OF BUILDING architecture
DESIGN CREATE INSPIRE

t: +44 (0)1509 891105
e: info@theartofbuilding.co.uk
w: theartofbuilding.co.uk

45, maplewell road
woodhouse eaves
leicestershire, le12 8rg

A1

www.theartofbuilding.co.uk