




EXISTING PART GF/ PART 1ST FLOOR

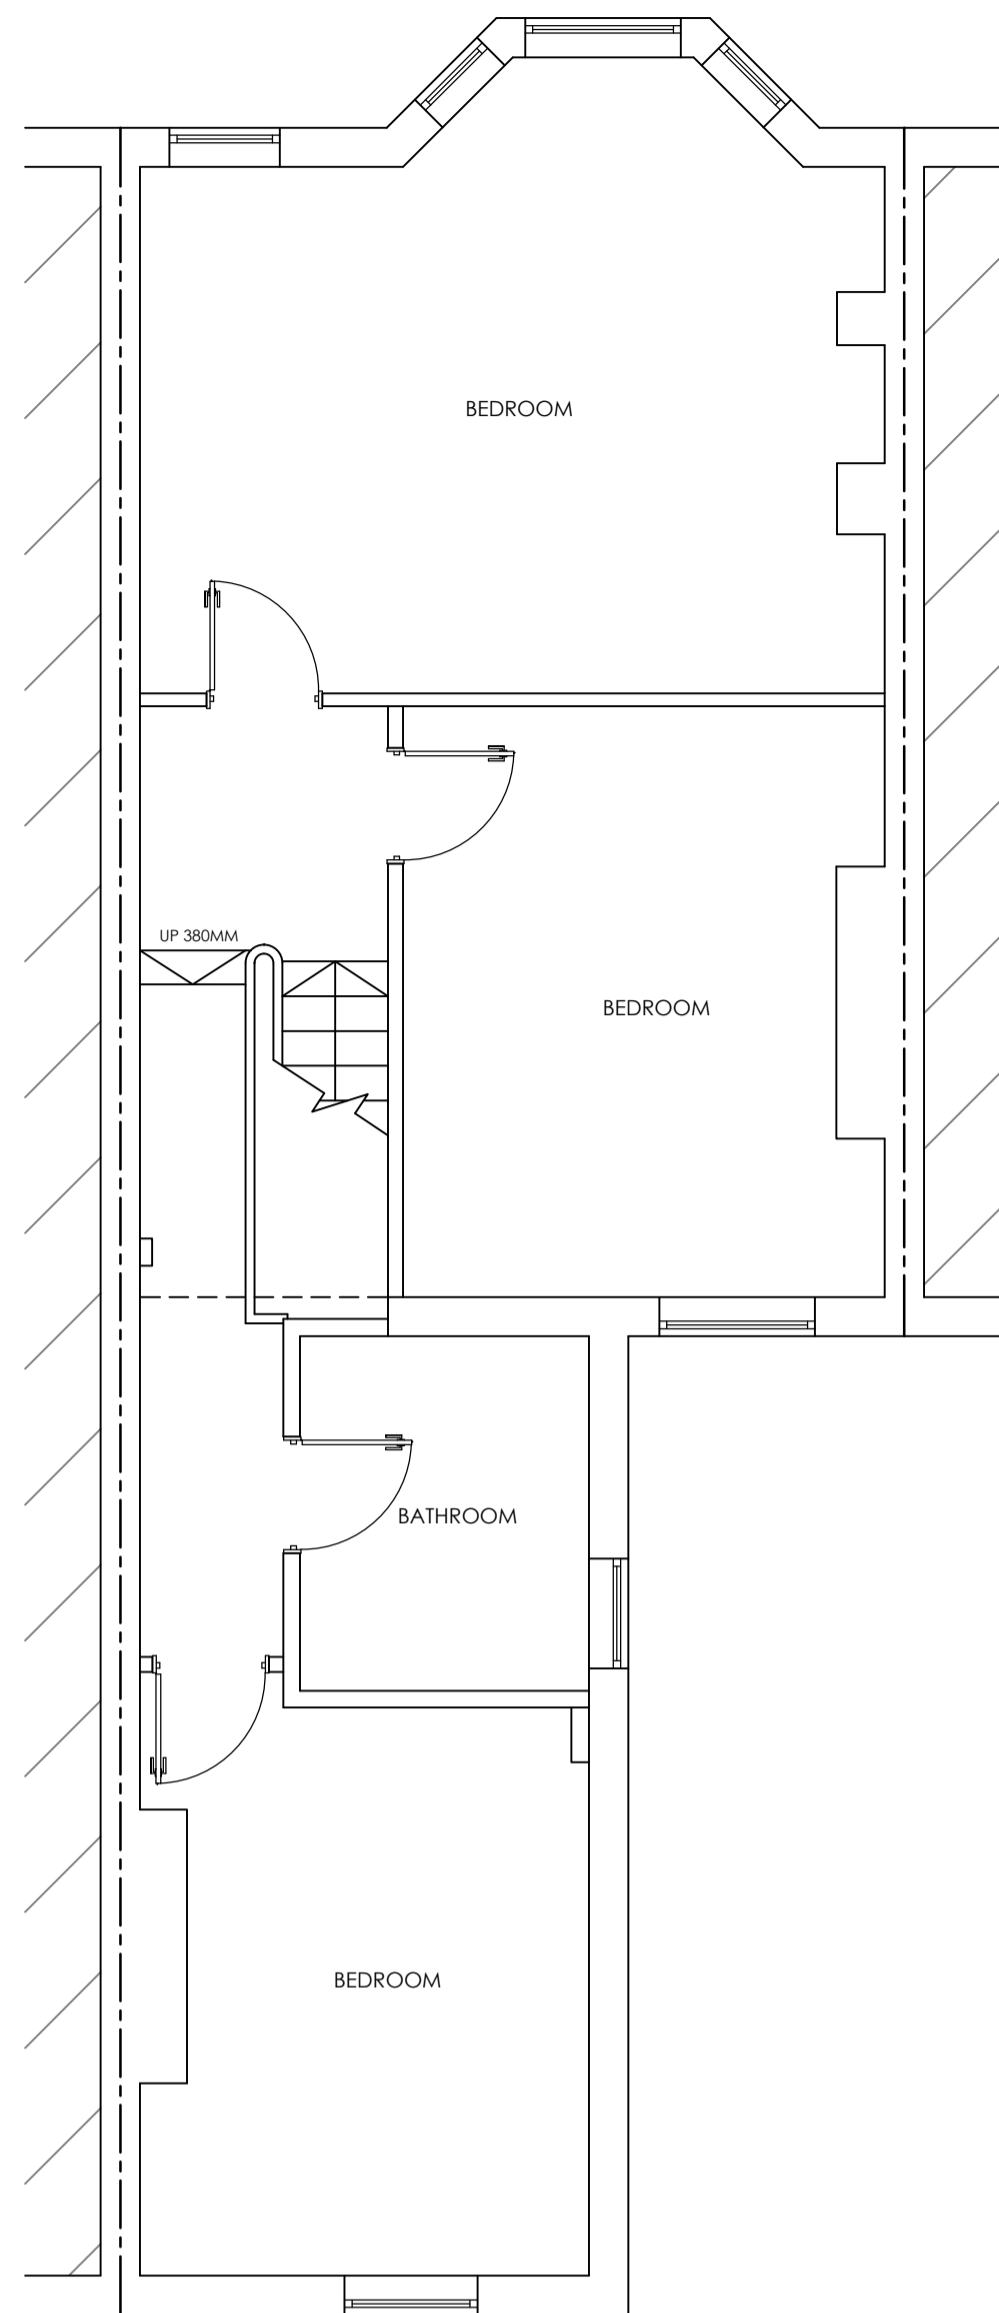

EXISTING MAIN FIRST FLOOR PLAN

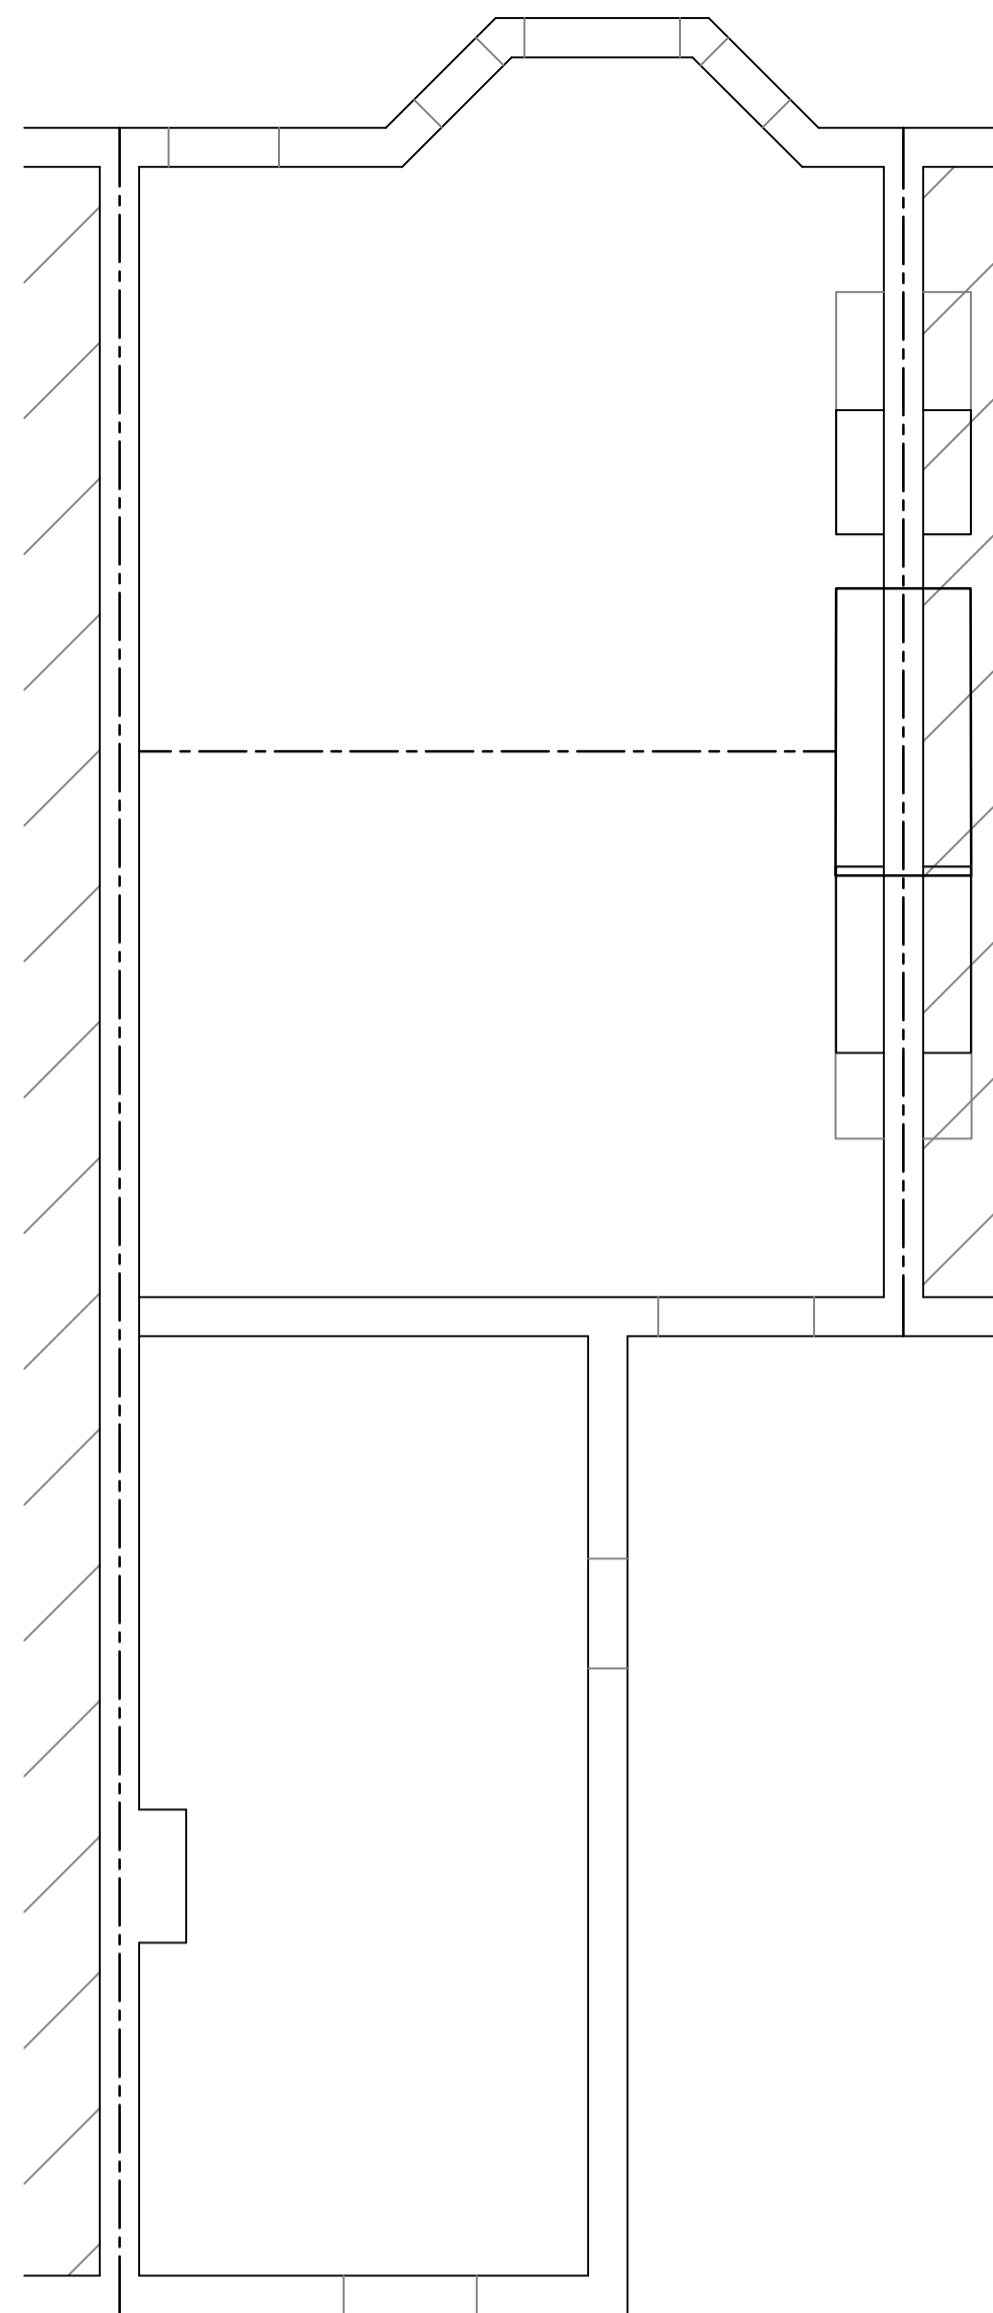



EXISTING LOFT PLAN

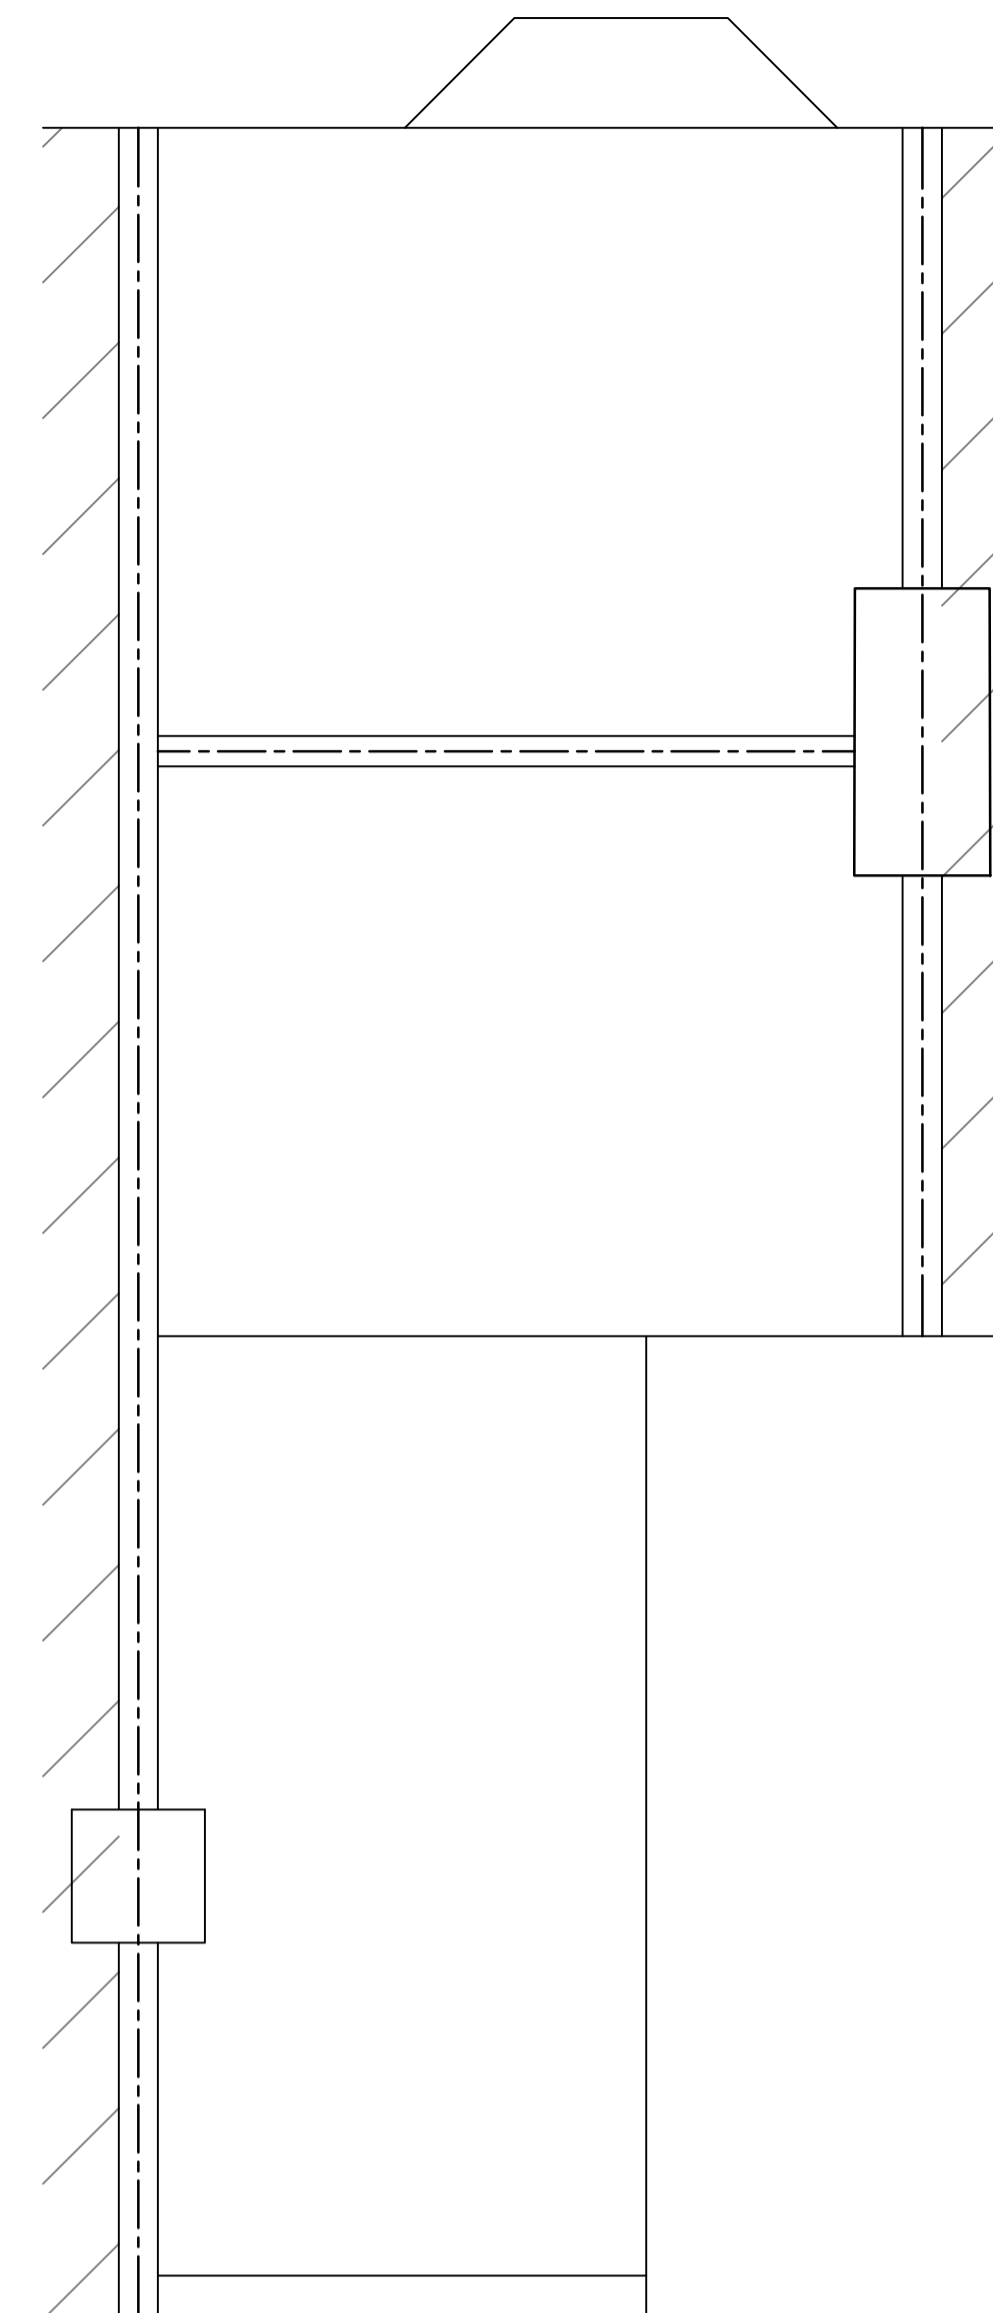


EXISTING ROOF PLAN



SITE LOCATION : 1/1250

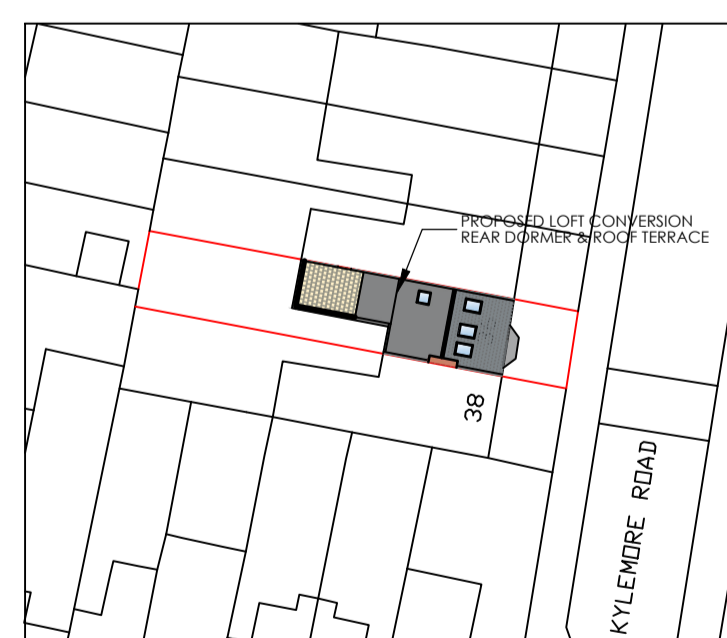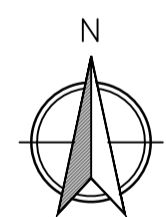

PROPOSED BLOCK PLAN : 1/500

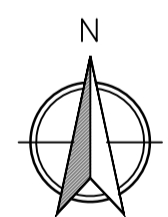

1M 2M 3M 4M 5M 6M 7M 8M 9M	
REVISION :	
REV A - 14/04/21 - PLANNING AMENDMENT	
REV B - 20/04/21 - PLANNING AMENDMENT	
DRAWING :	
EXISTING AND PROPOSED FLOOR PLANS	
DATE :	PROJECT :
JAN 21	PROPOSED LOFT CONVERSION & REAR DORMER WITH ROOF TERRACE
SCALE @ A1 :	CLIENT :
1:50	MR WEINBERG
DRAWING No. :	SITE ADDRESS :
20-07.1	FLAT B 36 KYLEMORE ROAD LONDON NW6 2PT
<small>ALL DRAWINGS TO BE CHECKED FOR CONFORMANCE WITH THE BUILDING REGULATIONS. ANY DEVIATIONS FROM PLANS OR SPECIFICATIONS AND/OR NOTICES ARE TO BE REPORTED IMMEDIATELY TO THE CLIENT. THE CLIENT IS RESPONSIBLE FOR OBTAINING ALL NECESSARY LOCAL AUTHORITY APPROVALS AND FOR BEING AWARE OF ALL LOCAL BYELAWS. THE DRAWING IS THE PROPERTY OF THE ARCHITECT AND WILL NOT BE REPRODUCED OR COPIED WITHOUT THE ARCHITECT'S PERMISSION. THE ARCHITECT IS NOT RESPONSIBLE FOR ANY DAMAGE TO THE PROPERTY OR PERSONS OR THINGS CAUSED BY THE DRAWING. ANY REVISED DRAWINGS OR ADDITIONAL STRUCTURAL DESIGN REQUESTED AFTER AGREED DESIGN OR LOCAL AUTHORITY APPROVALS HAVE BEEN OBTAINED WILL BEAN ADDITIONAL COST TO THE CLIENT.</small>	
DRAWING SIGNED AND APPROVED BY:	
PRINT NAME :	SIGNATURE : DATE :
t: +44 (0)1509 891105	e: info@theartofbuilding.co.uk
www.theartofbuilding.co.uk	45, maplewell road woodhouse eaves leicestershire, le12 8rg