




PROPOSED PART GF/ PART 1ST FLOOR

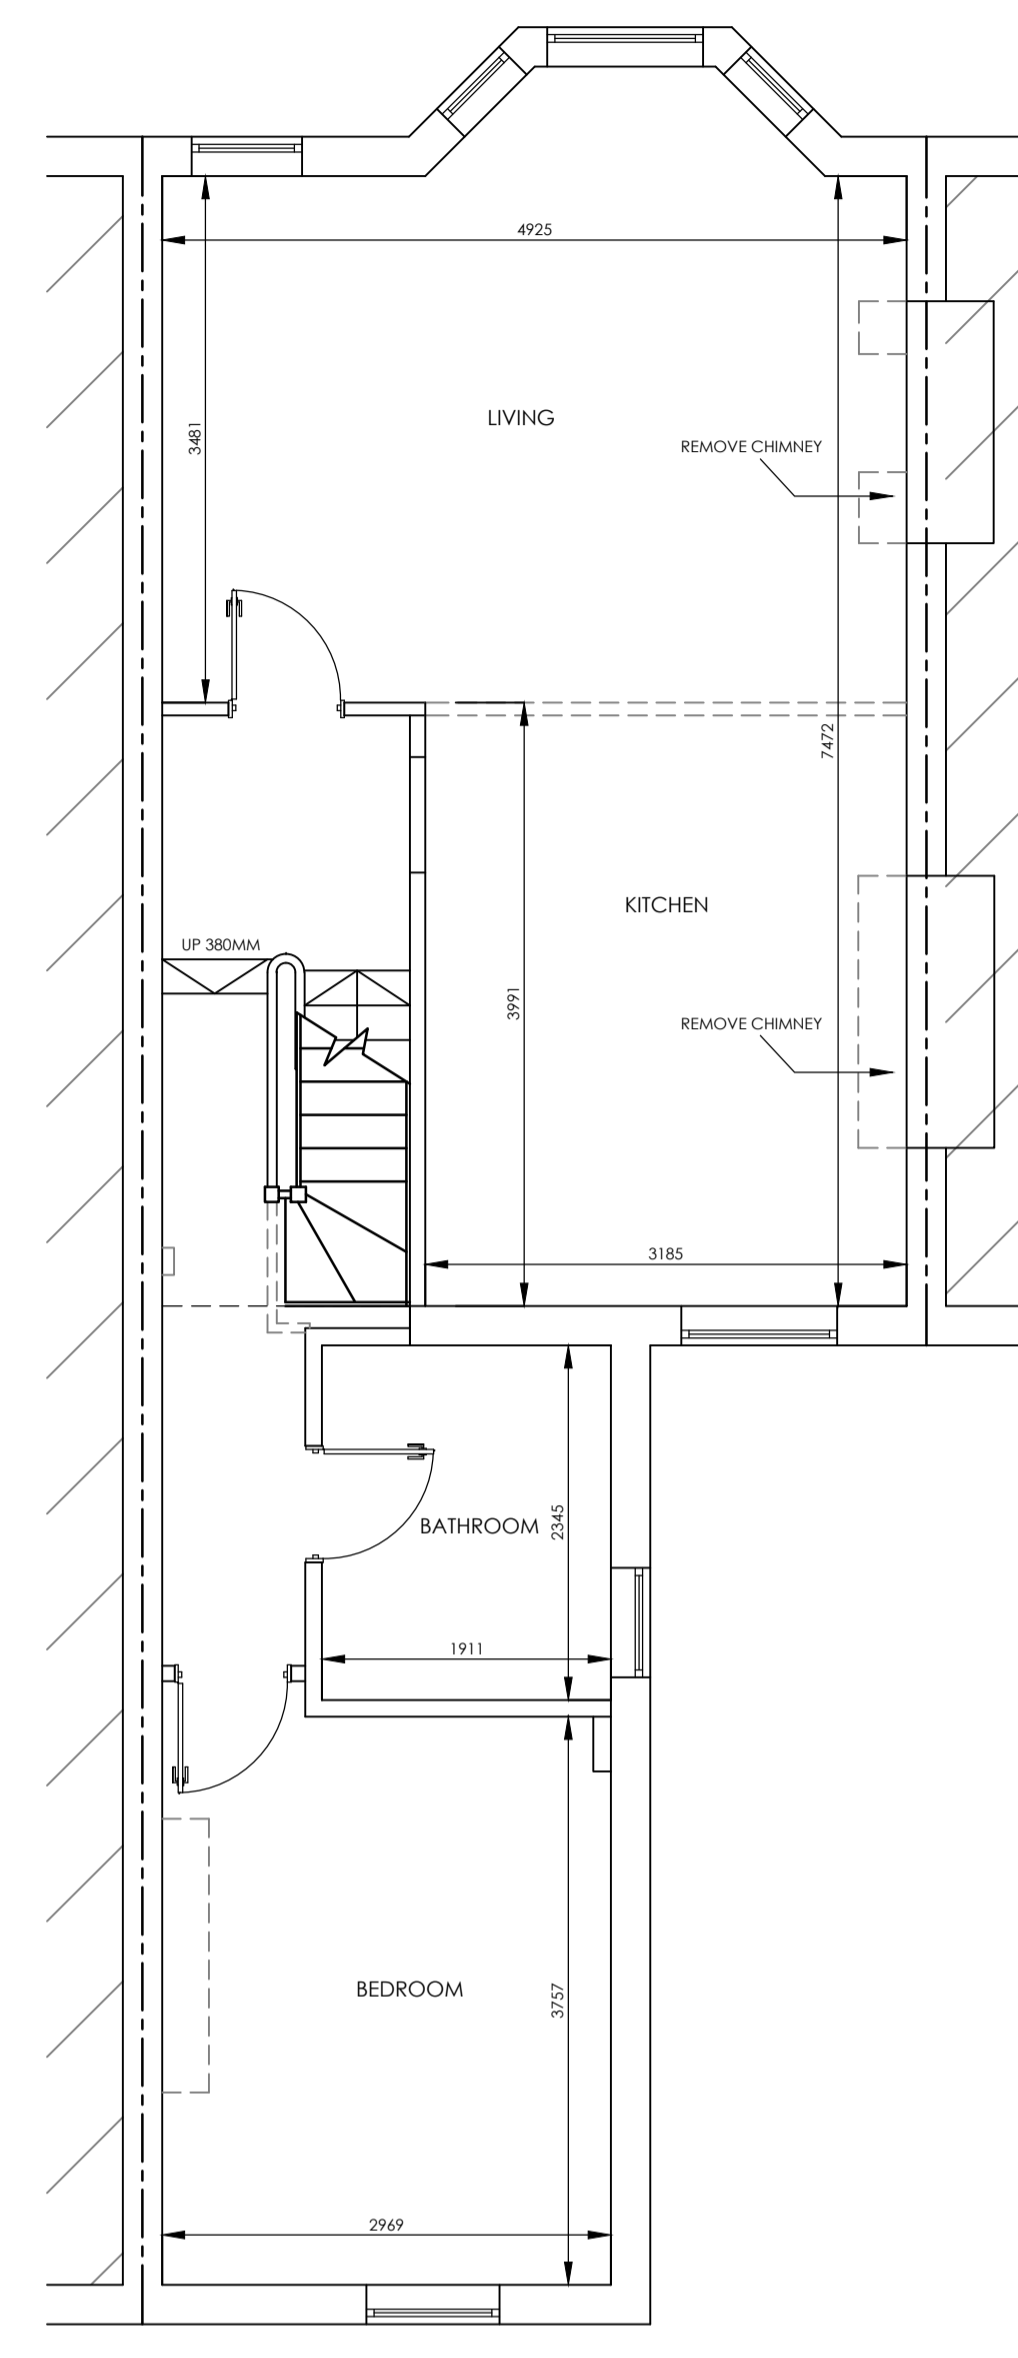

PROPOSED TOP FLOOR PLAN

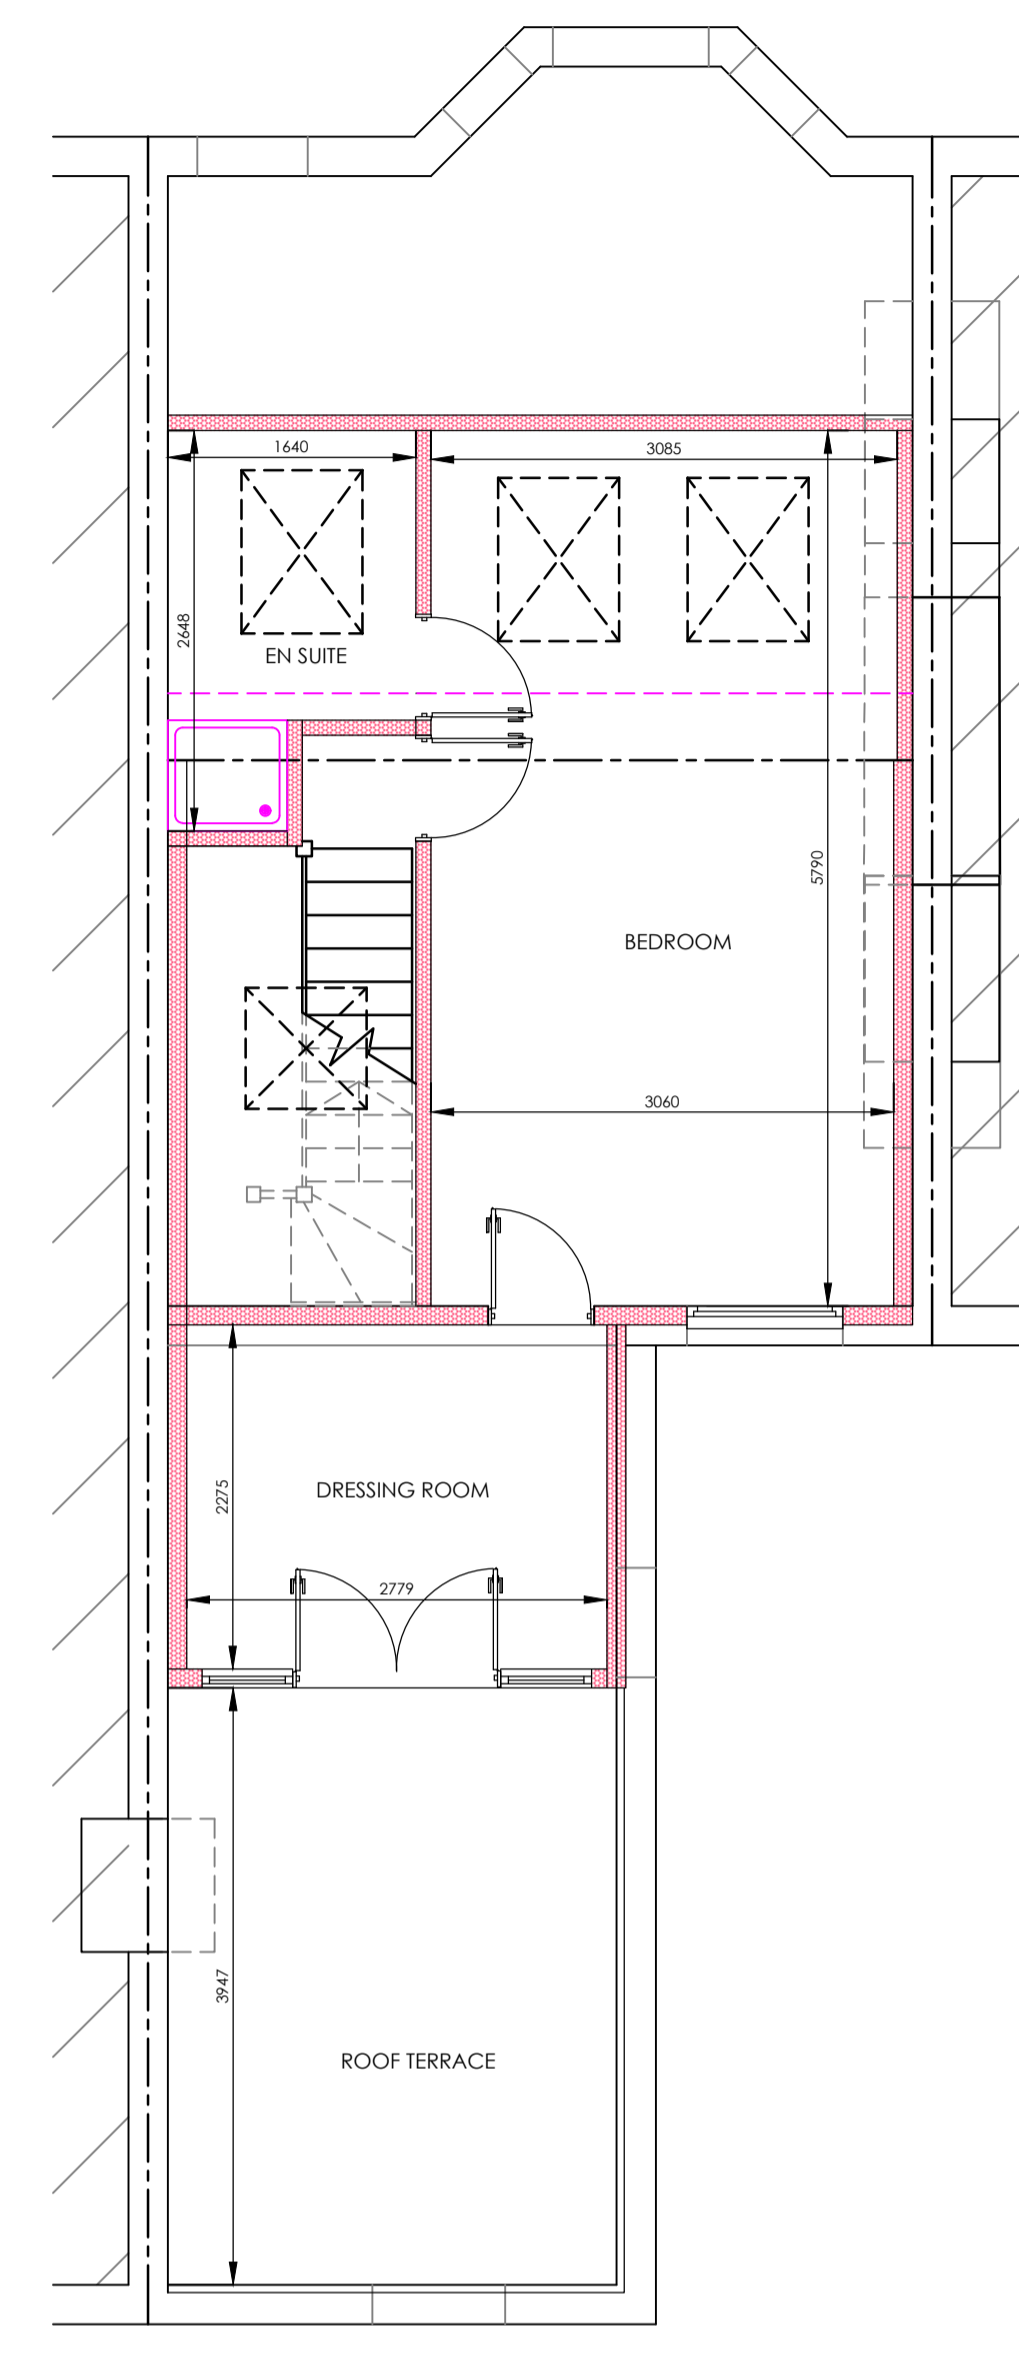

PROPOSED LOFT PLAN

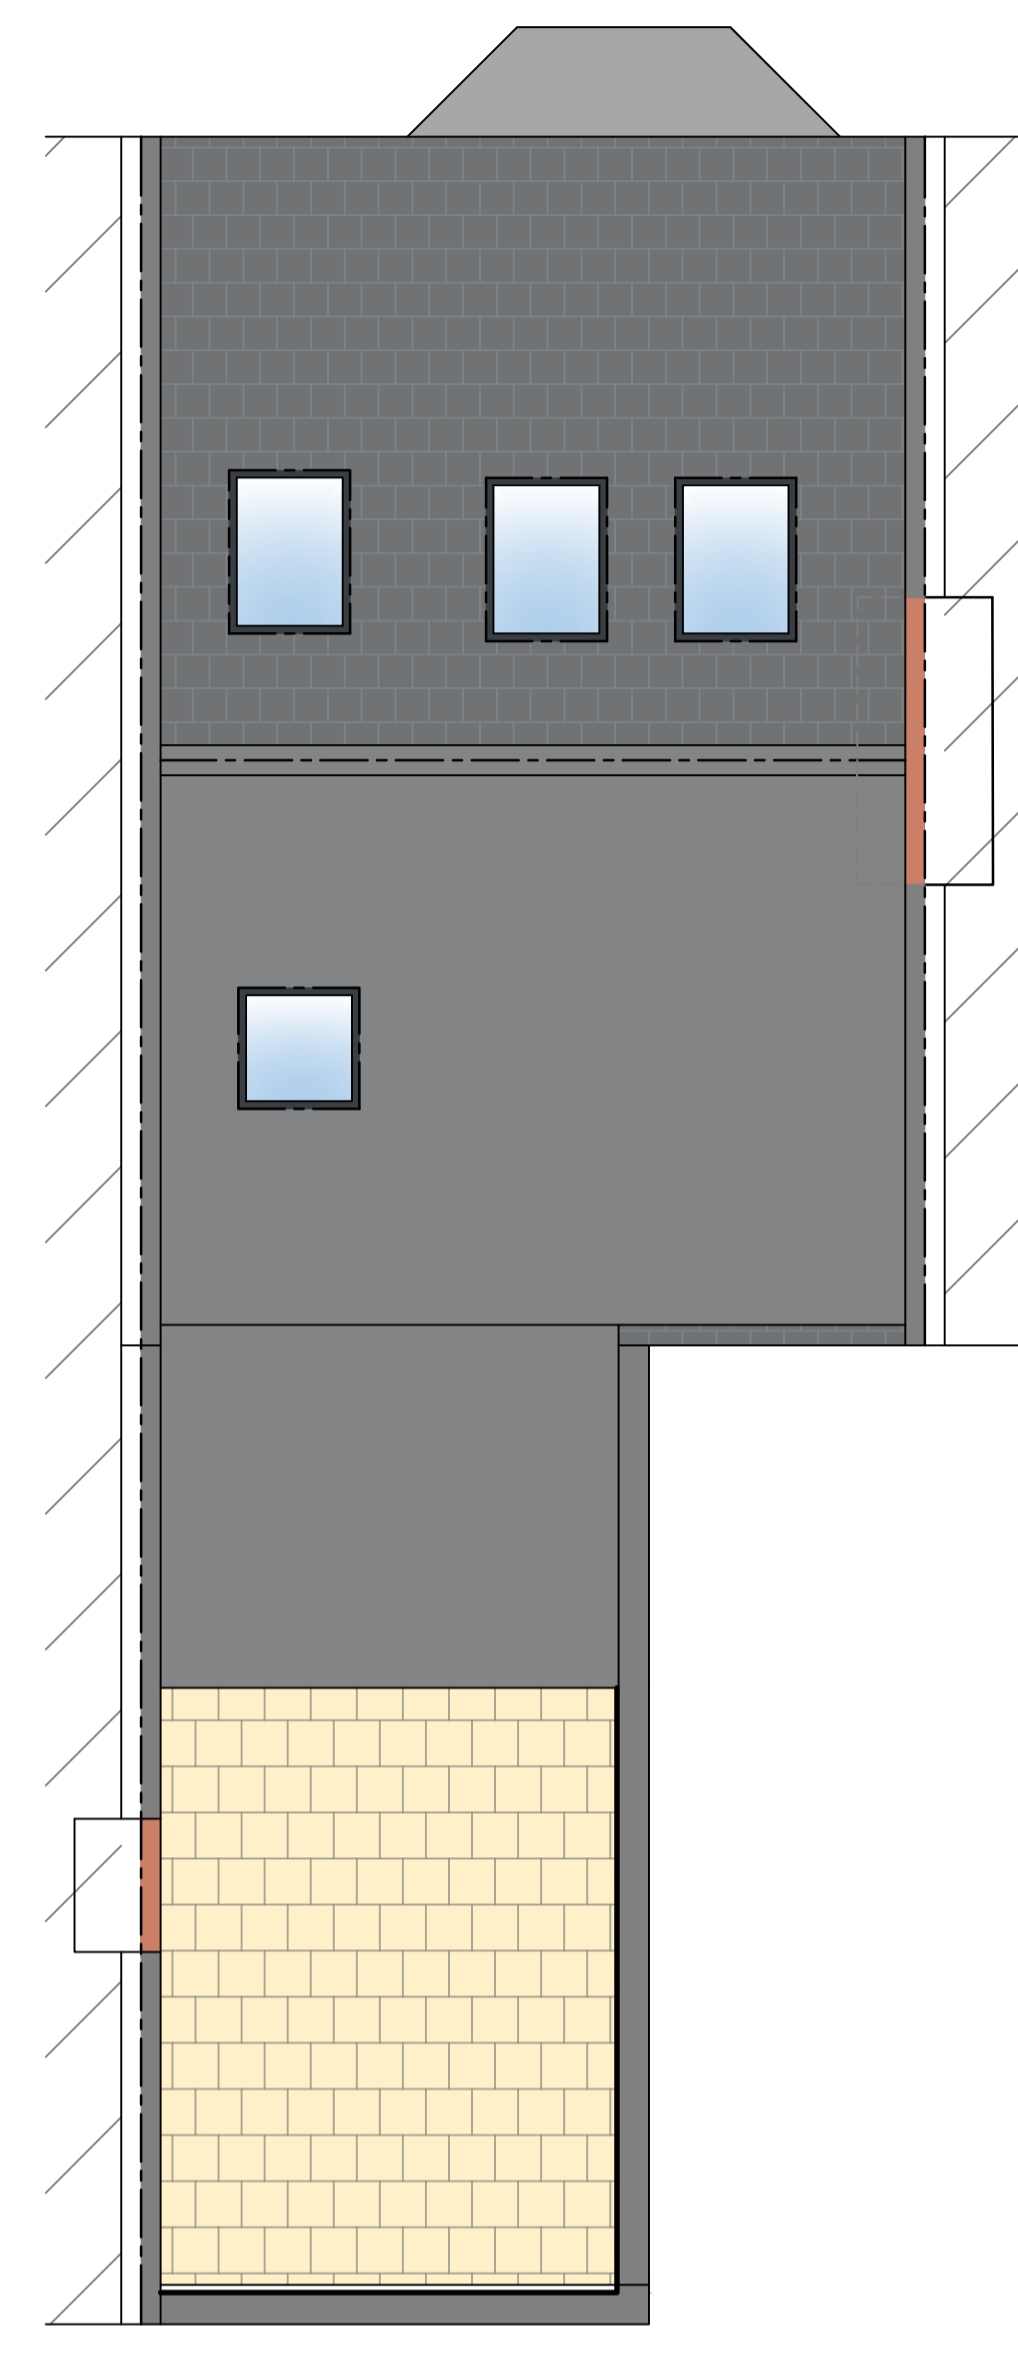

PROPOSED ROOF PLAN

1M 2M 3M 4M 5M 6M 7M 8M 9M	
1M 2M 3M 4M	
REVISION: REV A - 14/04/21 - PLANNING AMENDMENT REV B - 20/04/21 - PLANNING AMENDMENT	
DRAWING: PROPOSED FLOOR PLANS	
DATE: JAN 21	PROJECT: PROPOSED LOFT CONVERSION & REAR DORMER WITH ROOF TERRACE
SCALE @ A1: 1:50	CLIENT: MR WEINBERG
DRAWING No. P21 - 07.2	SITE ADDRESS: FLAT B, 36 KYLEMORE ROAD, LONDON, NW6 2PT
<small> ALL DIMENSIONS TO ALL EXCEPT ON THE FLOOR TO CONSIDERATION PLANS TO BE USED FOR PLANNING PURPOSES ONLY. ANY DEVIATIONS FROM PLANS OR STRUCTURAL CALCULATIONS ARE TO BE NOTICED IMMEDIATELY FOR THE CLIENT'S INFO. ANY BUILDING WORKS SHOULD BE STOPPED BEFORE ANY NECESSARY LOCAL AUTHORITY APPROVALS HAVE BEEN OBTAINED AND AT CLIENT'S OWN RISK. THE DRAWING SHOWS THE PROPOSED CONSTRUCTION AND WILL NOT BE CONSIDERED OR USED WITHOUT THE CLIENT'S CONSENT. THE DRAWING SHOWS THE PROPOSED CONSTRUCTION AND WILL NOT BE CONSIDERED OR USED WITHOUT THE CLIENT'S CONSENT. ANY REVISED DRAWINGS OR ADDITIONAL STRUCTURAL DESIGN REQUESTED AFTER AGREED DESIGN LOCAL AUTHORITY APPROVALS HAVE BEEN OBTAINED WILL BEAN ADDITIONAL COST TO THE CLIENT. </small>	
DRAWING SIGNED AND APPROVED BY:	
PRINT NAME:	SIGNATURE: DATE:
t: +44 (0)1509 891105 e: info@theartofbuilding.co.uk w: theartofbuilding.co.uk	45, maplewell road woodhouse eaves leicestershire, le12 8rg