




PROPOSED SECTION : 1/50

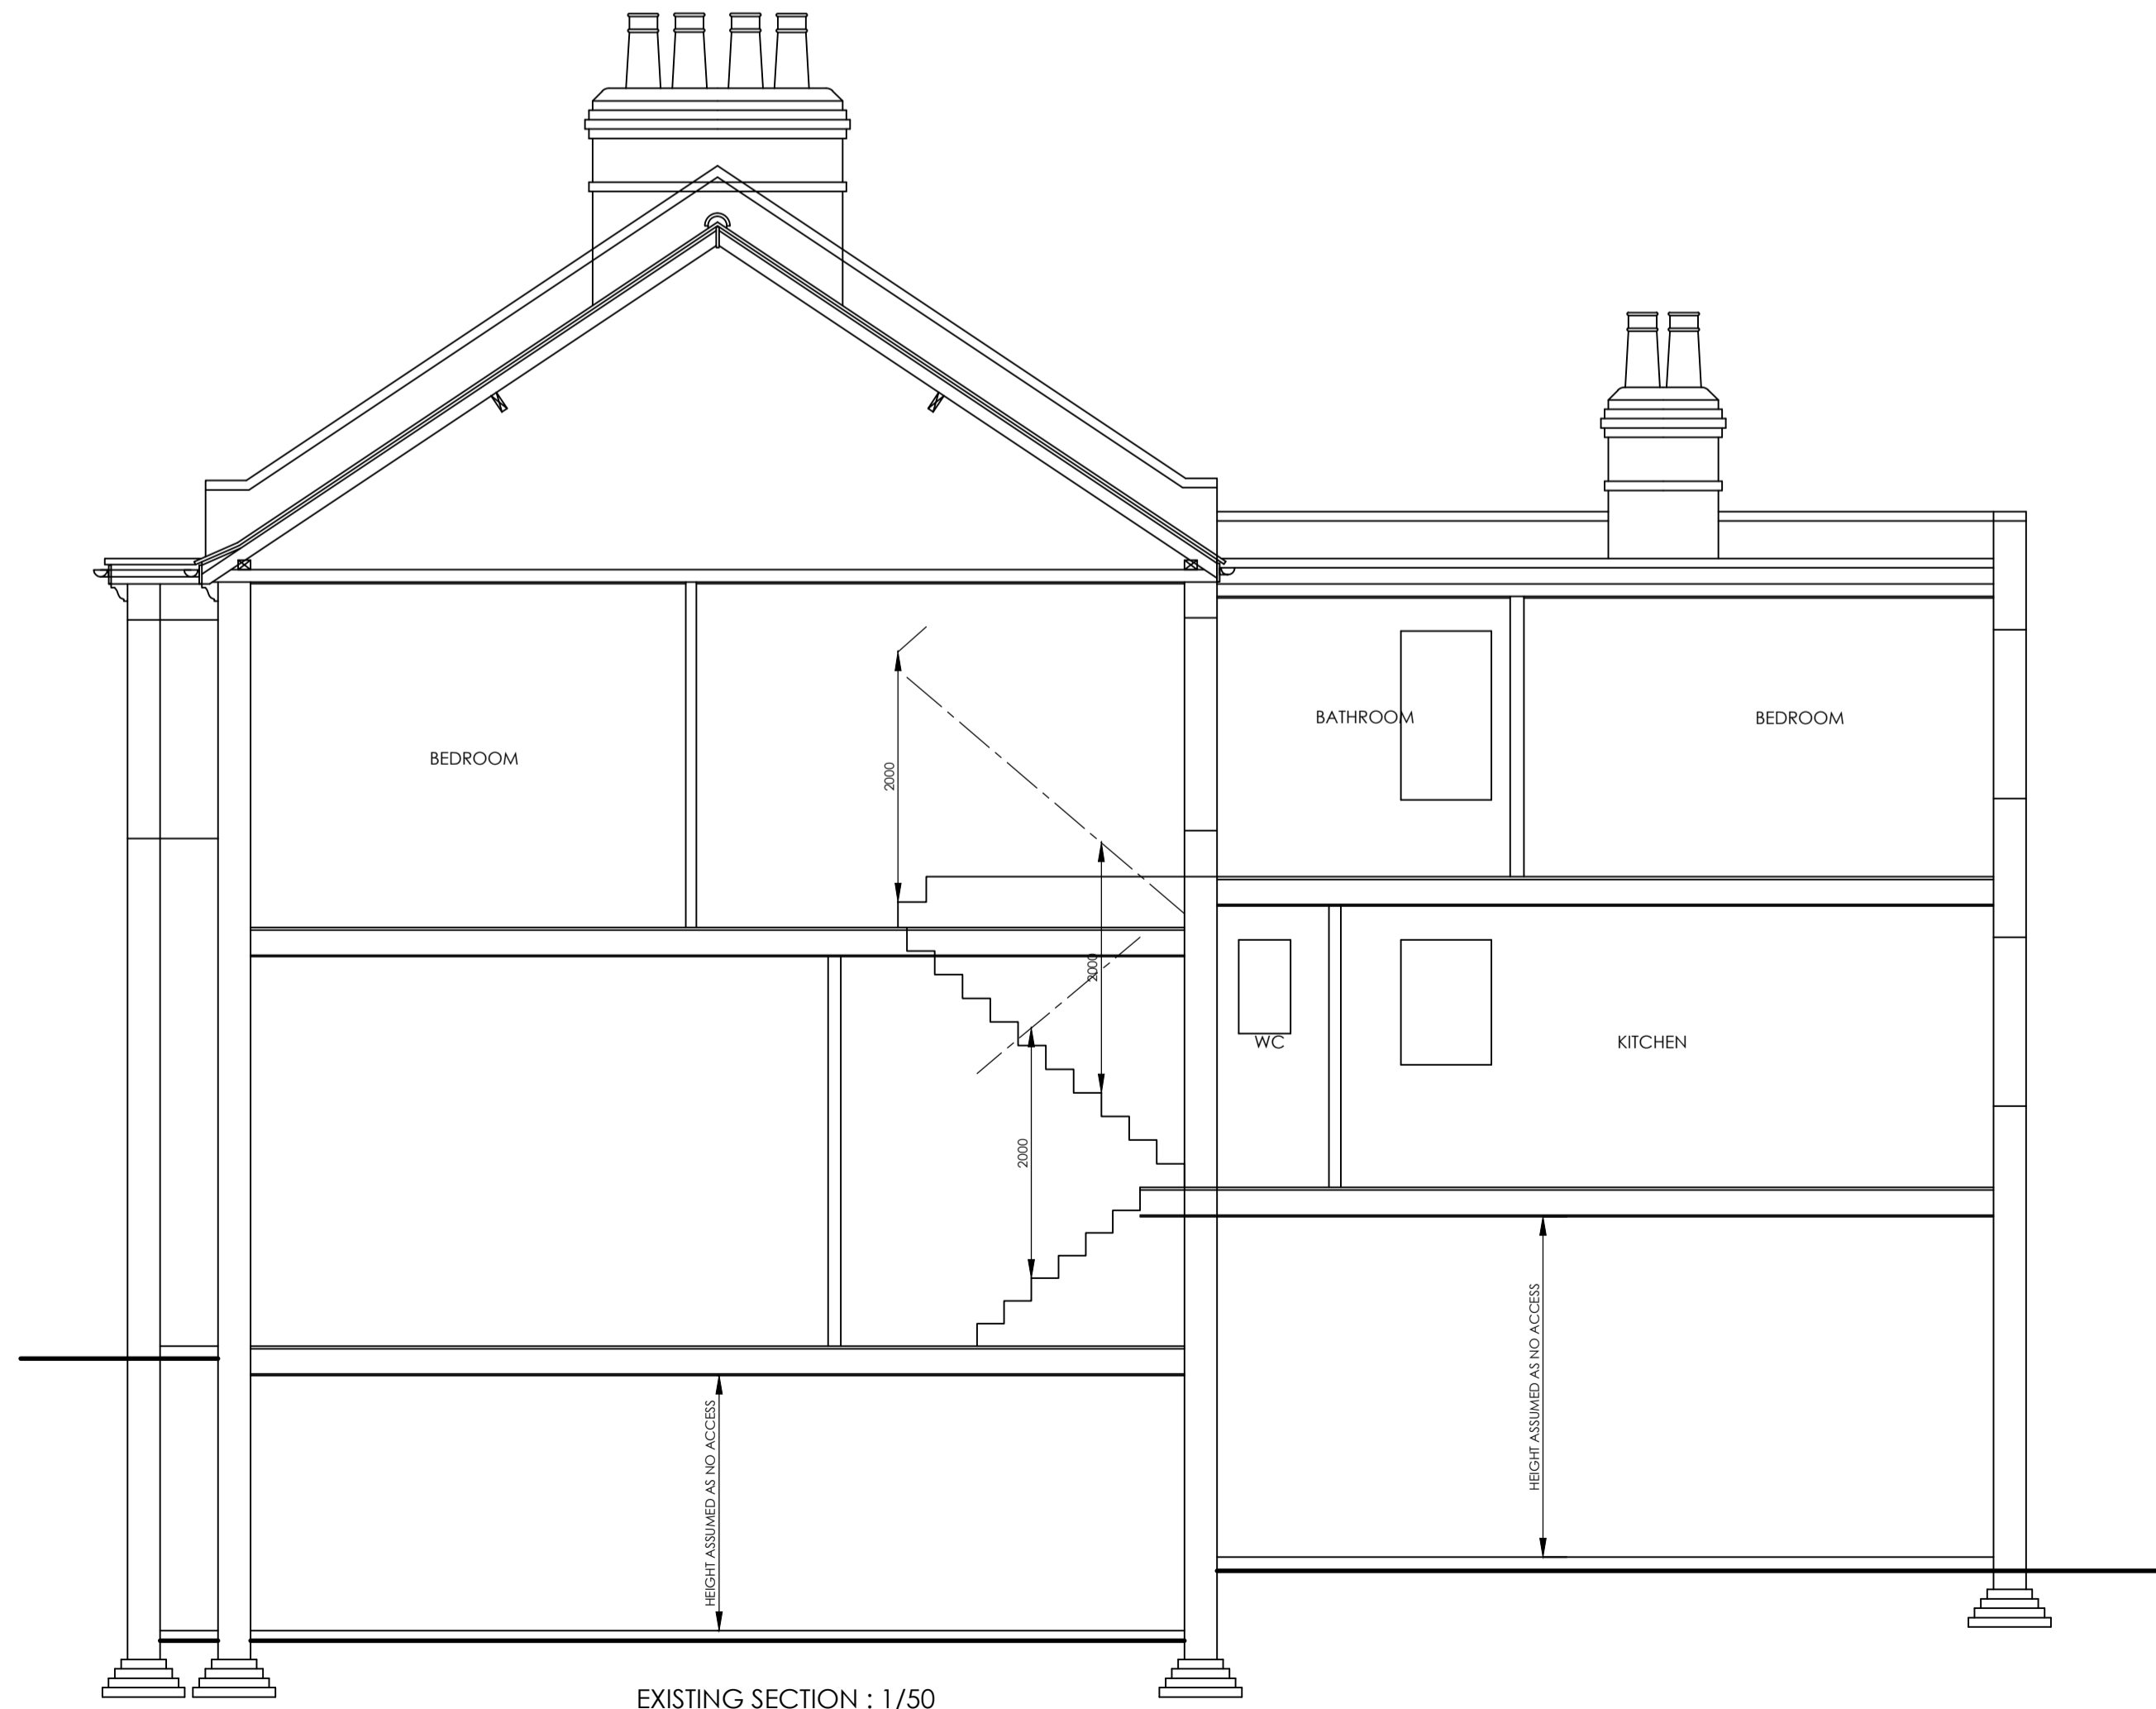


EXISTING SECTION : 1/50

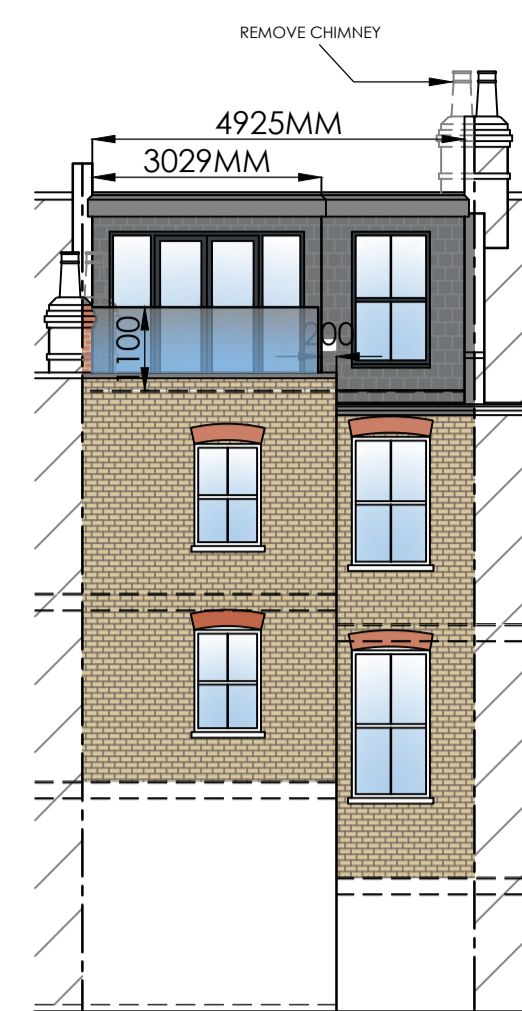


PROPOSED REAR ELEVATION : 1/100

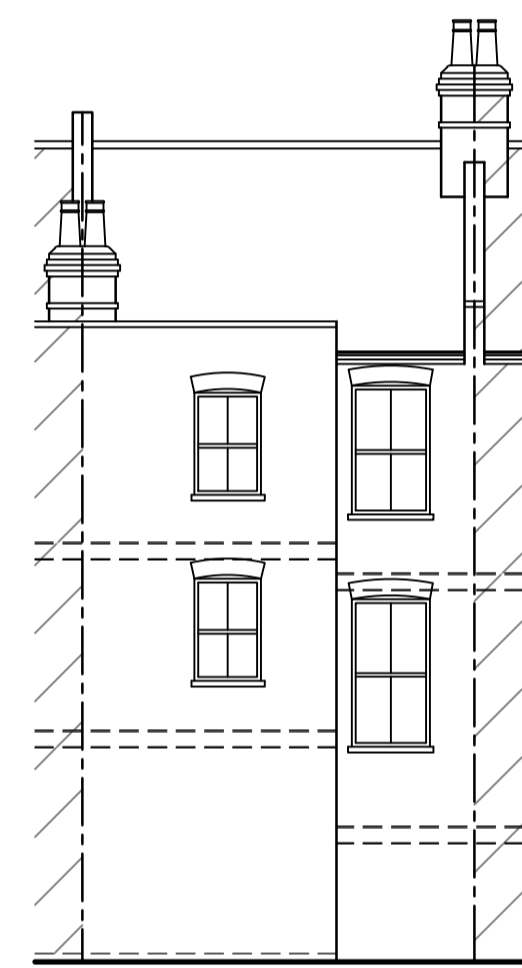

EXISTING REAR ELEVATION : 1/100

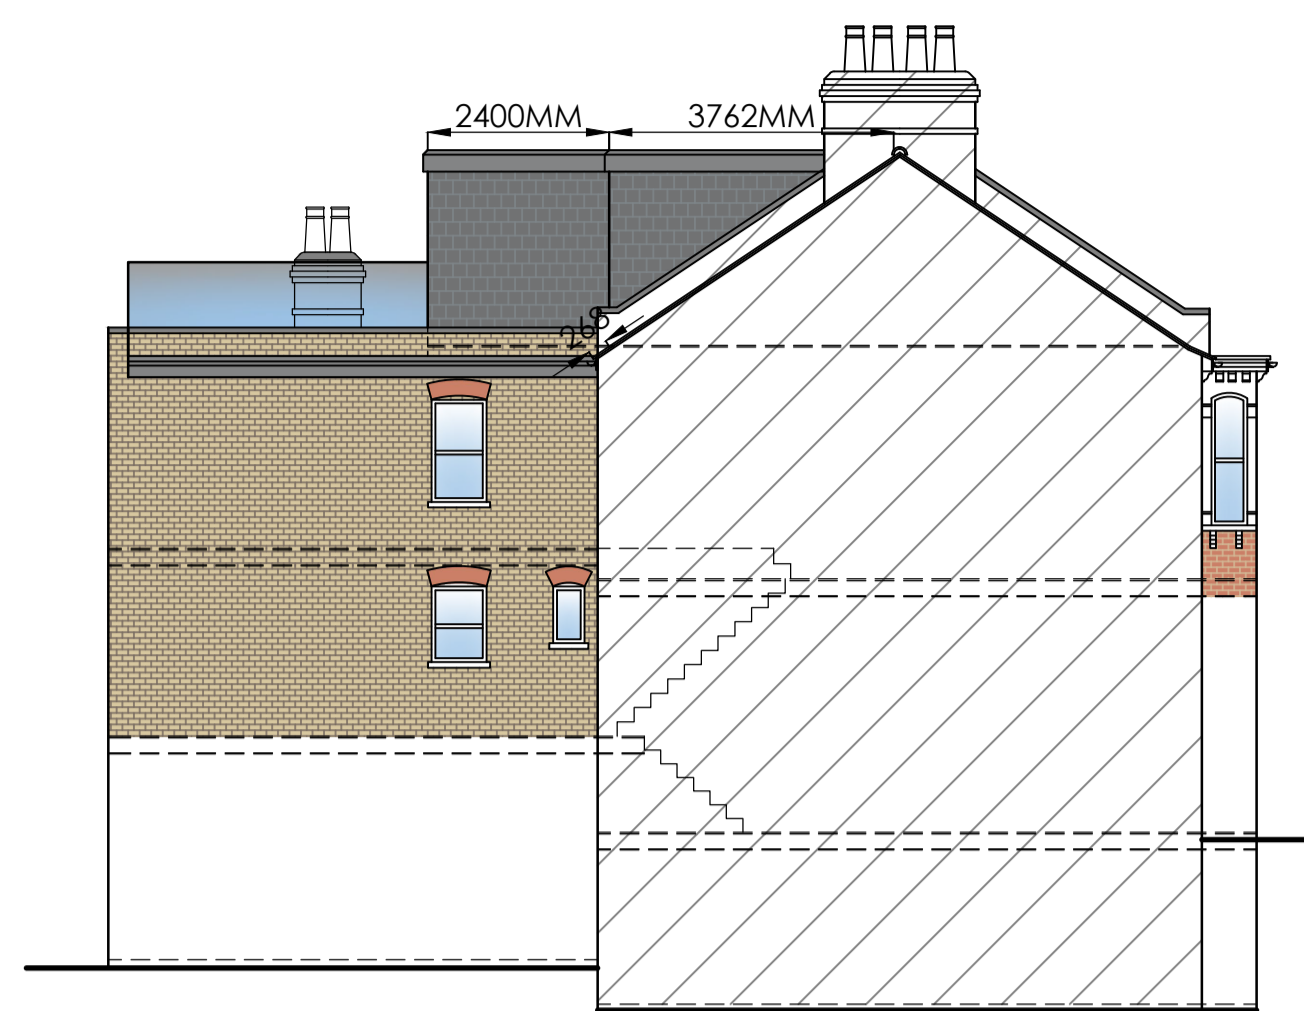


PROPOSED SIDE ELEVATION : 1/100

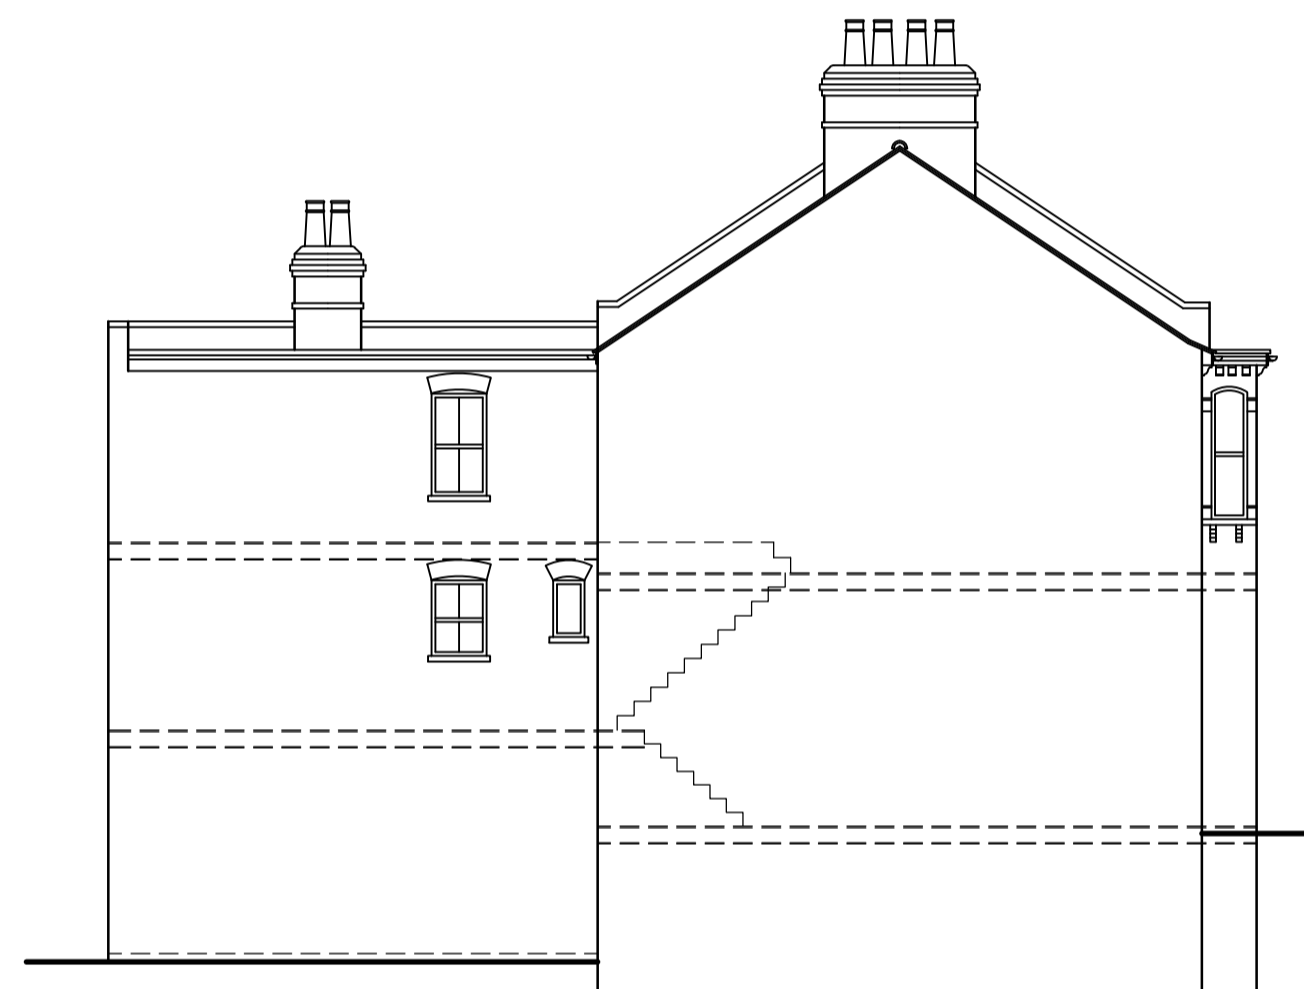

EXISTING SIDE ELEVATION : 1/100



PROPOSED FRONT ELEVATION : 1/100

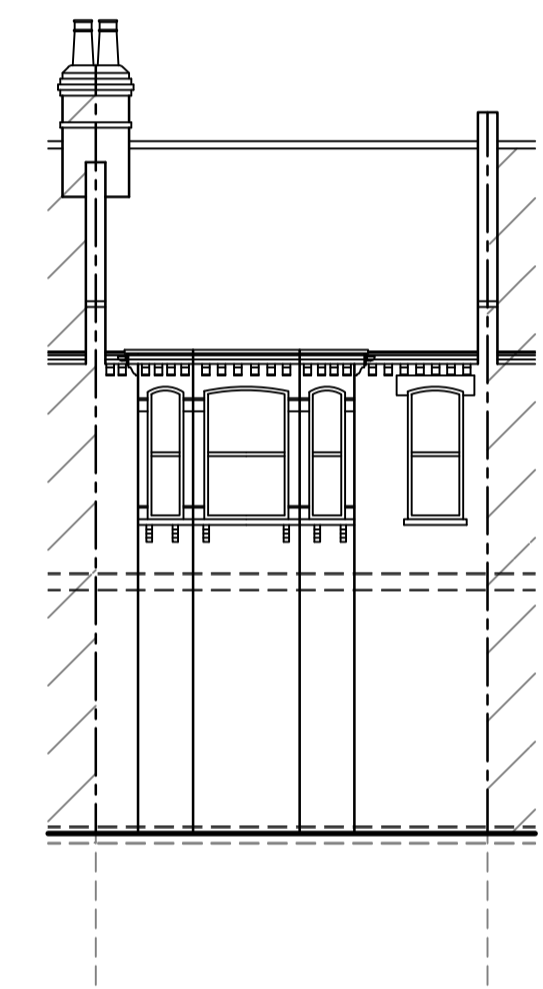

EXISTING FRONT ELEVATION : 1/100

1M 2M 3M 4M 5M 6M 7M 8M 9M	
1M 2M 3M 4M	
<p>REVISION:</p> <p>REV A - 14/04/21 - PLANNING AMENDMENT</p> <p>REV B - 20/04/21 - PLANNING AMENDMENT</p>	
<p>DRAWING:</p> <p>EXISTING / PROPOSED ELEVATIONS &amp; SECTIONS</p>	
<p>DATE:</p> <p>JAN 21</p>	<p>PROJECT:</p> <p>PROPOSED LOFT CONVERSION &amp; REAR DORMER WITH ROOF TERRACE</p>
<p>SCALE @ A1:</p> <p>1:50, 1:100</p>	<p>CLIENT:</p> <p>MR WEINBERG</p>
<p>DRAWING No.:</p> <p>P21 - 07.3</p>	<p>SITE ADDRESS:</p> <p>FLAT B 36 KYLEMORE ROAD LONDON NW6 2PT</p>
<p><small>ALL DRAWINGS TO BE CHECKED ON SITE PRIOR TO CONSTRUCTION. PLANS TO BE USED FOR PLANNING PURPOSES ONLY. ANY DEVIATIONS FROM PLANS OR STRUCTURAL ALTERATIONS ARE TO BE APPROVED IMMEDIATELY FOR WRITING CLIP AT THE CLIENTS RISK. ANY BUILDING WORKS TO BE UNDERTAKEN BEFORE ANY NECESSARY LOCAL AUTHORITY APPROVALS HAVE BEEN OBTAINED ARE AT CLIENTS OWN RISK. THE DRAWING REMAINS THE COPYRIGHT OF THE ART OF BUILDING LTD AND WILL NOT BE REPRODUCED OR BUILT WITHOUT THEIR CONSENT. NO LIABILITY WILL BE ACCEPTED FOR ANY DAMAGE TO ANY PERSONS OR PROPERTY CAUSED BY ANY PERSONS USING THIS DRAWING. ANY REVISED DRAWINGS OR ADDITIONAL STRUCTURAL DESIGN REQUESTED AFTER AGREED DESIGN OR LOCAL AUTHORITY APPROVALS HAVE BEEN OBTAINED WILL BEAN ADDITIONAL COST TO THE CLIENT.</small></p>	
<p>DRAWING SIGNED AND APPROVED BY:</p> <p>PRINT NAME: SIGNATURE: DATE:</p>	
<p><b>THE ART OF BUILDING architecture</b> DESIGN CREATE INSPIRE</p>	
<p>t: +44 (0)1509 891105</p> <p>e: info@theartofbuilding.co.uk</p> <p>w: theartofbuilding.co.uk</p>	<p>45, maplewell road woodhouse eaves leicestershire, le12 8rg</p>