





① Proposed Front Elevation
1: 100

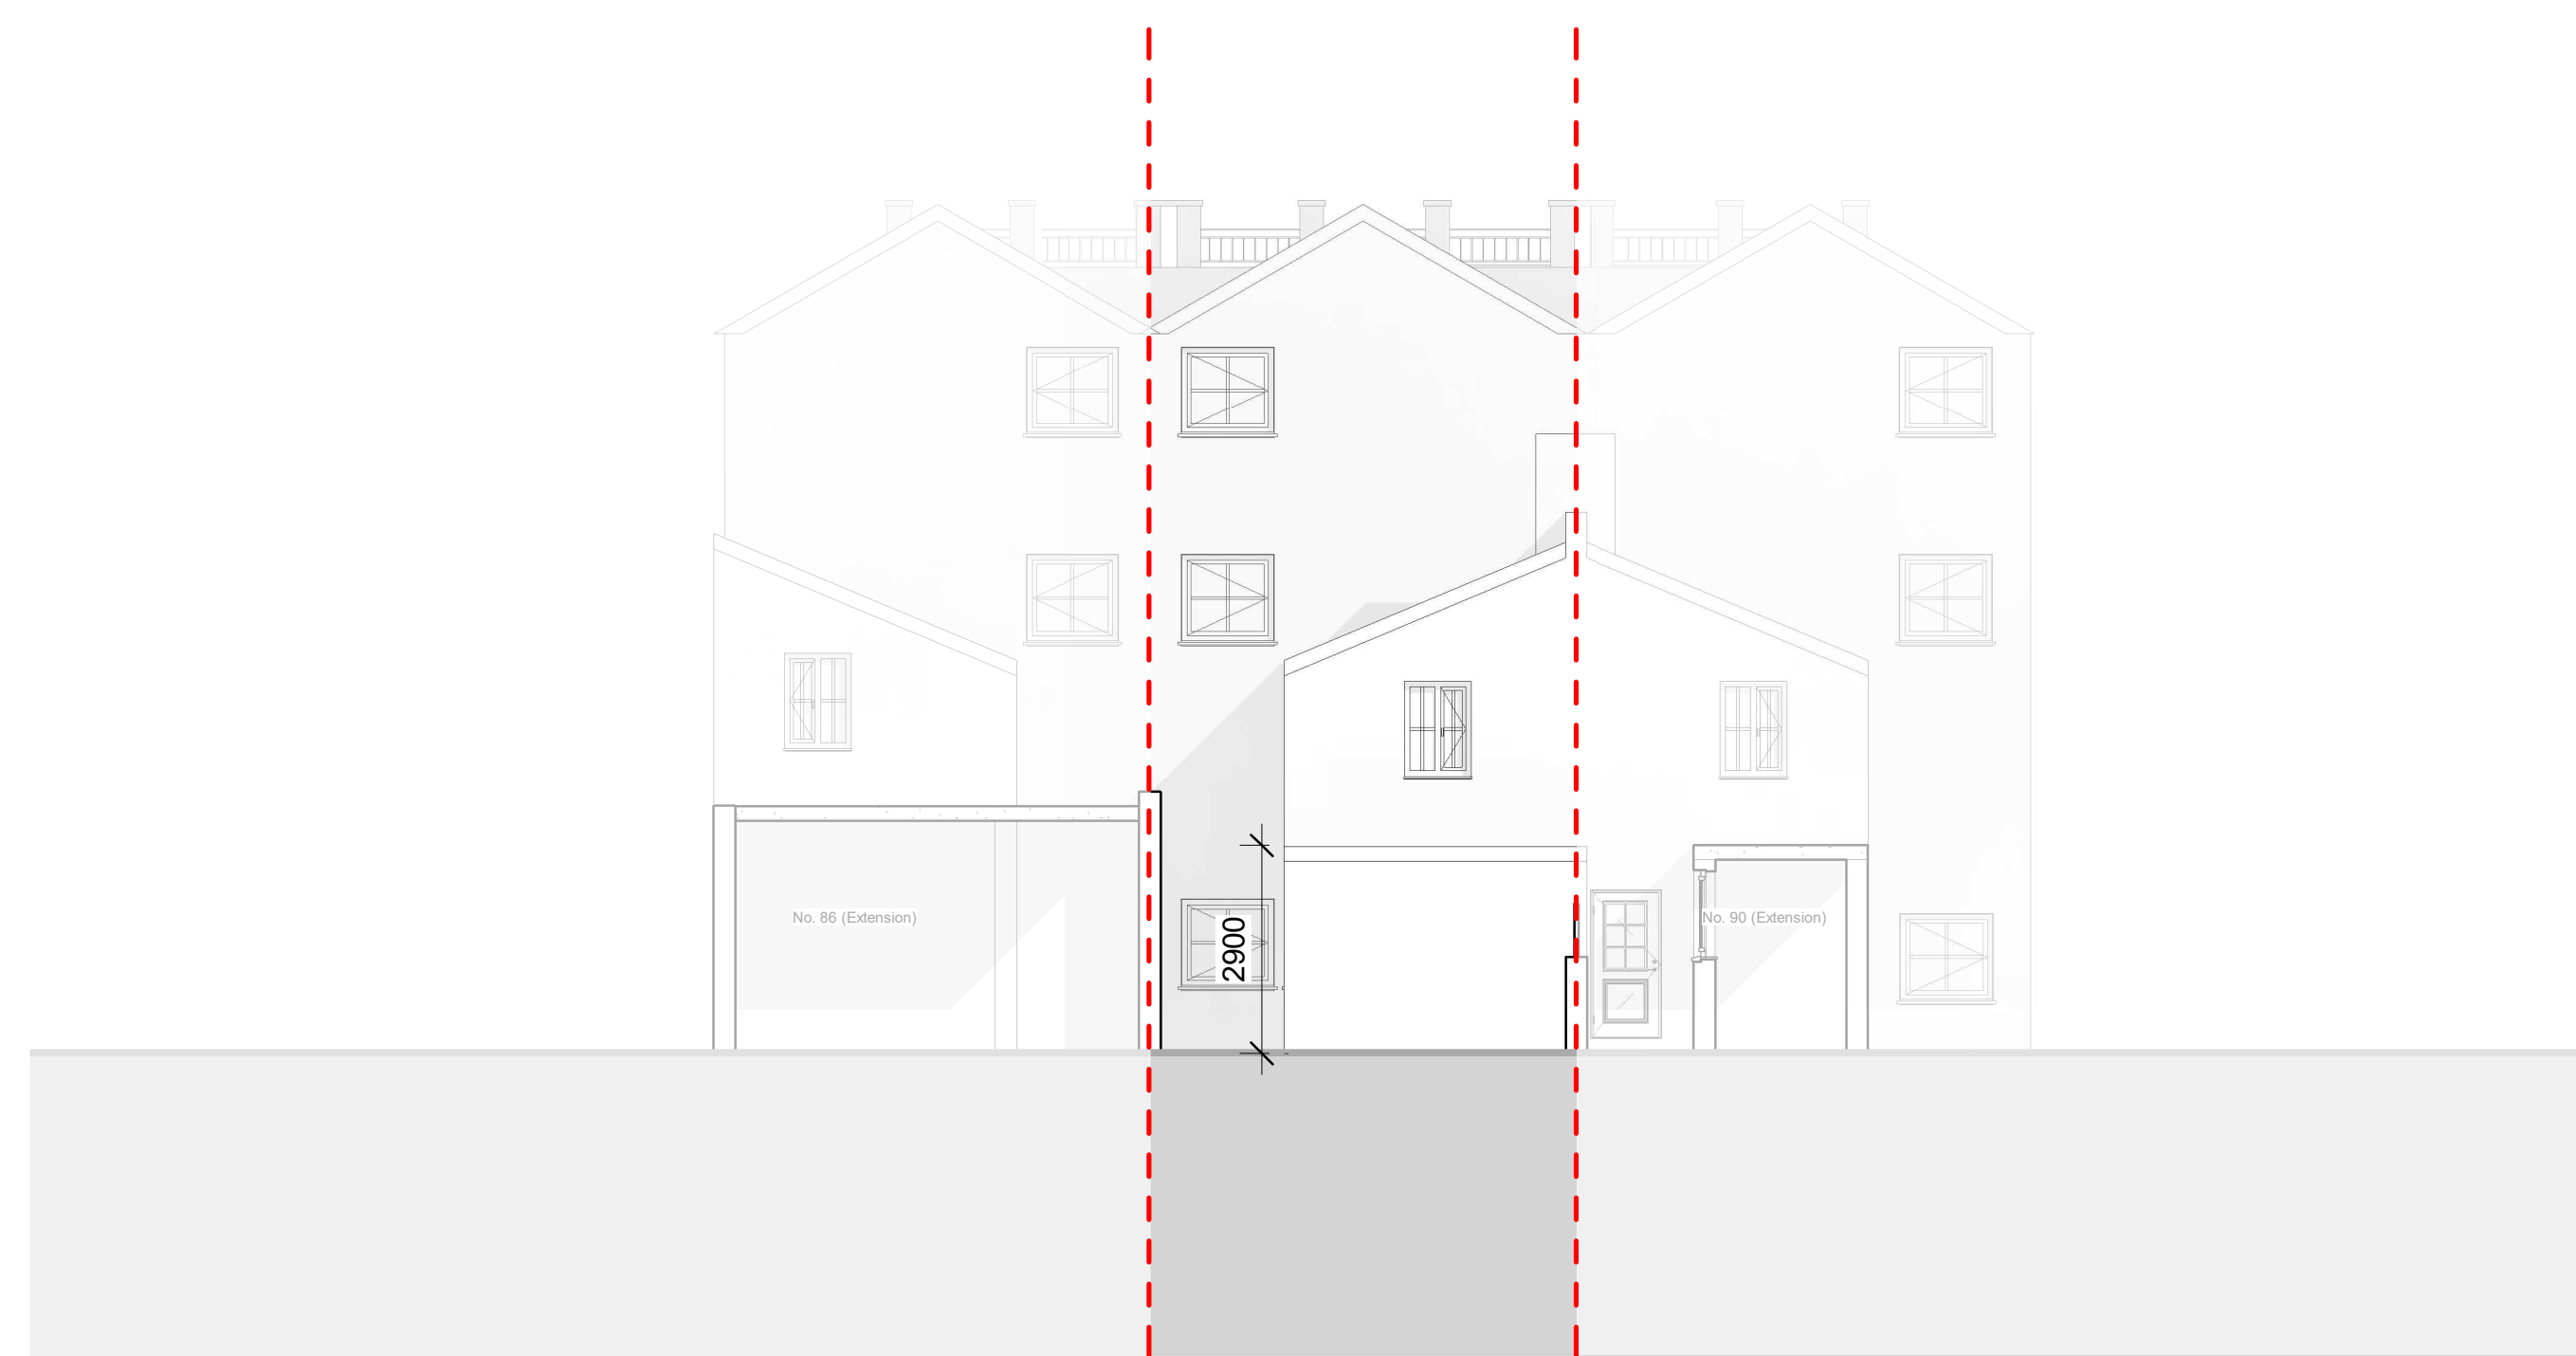

② Proposed Rear Elevation
1: 100

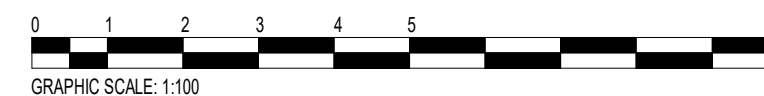


Notes:

- Contractors are responsible for the verification of all dimensions on site and the architect is to be informed of any discrepancy.
- Do not scale from this drawing.
- All Dimensions to be checked on Site

Site/Legend:



North on Drawings

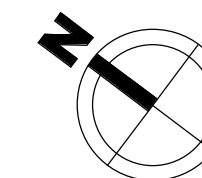

Status

No			
R01		Adecon	18/01/2021
R02		Adecon	02/03/2021
R03		Adecon	23/04/2021

Rev	Description	Issued By	Date

Consultant:

Project Name:

Rear Extension of Ground Floor and Mezzanine

Sheet Name:

A4035/R01_Proposed Elevations

Client: Owner	Discipline: Architecture	Purpose of Issue: PP
Drawn By: Author	Scale @ A2: As indicated	Date: 23/04/2021

Drawing Number:	Rev. 02
-----------------	------------