




PROPOSED PART GF/ PART 1ST FLOOR

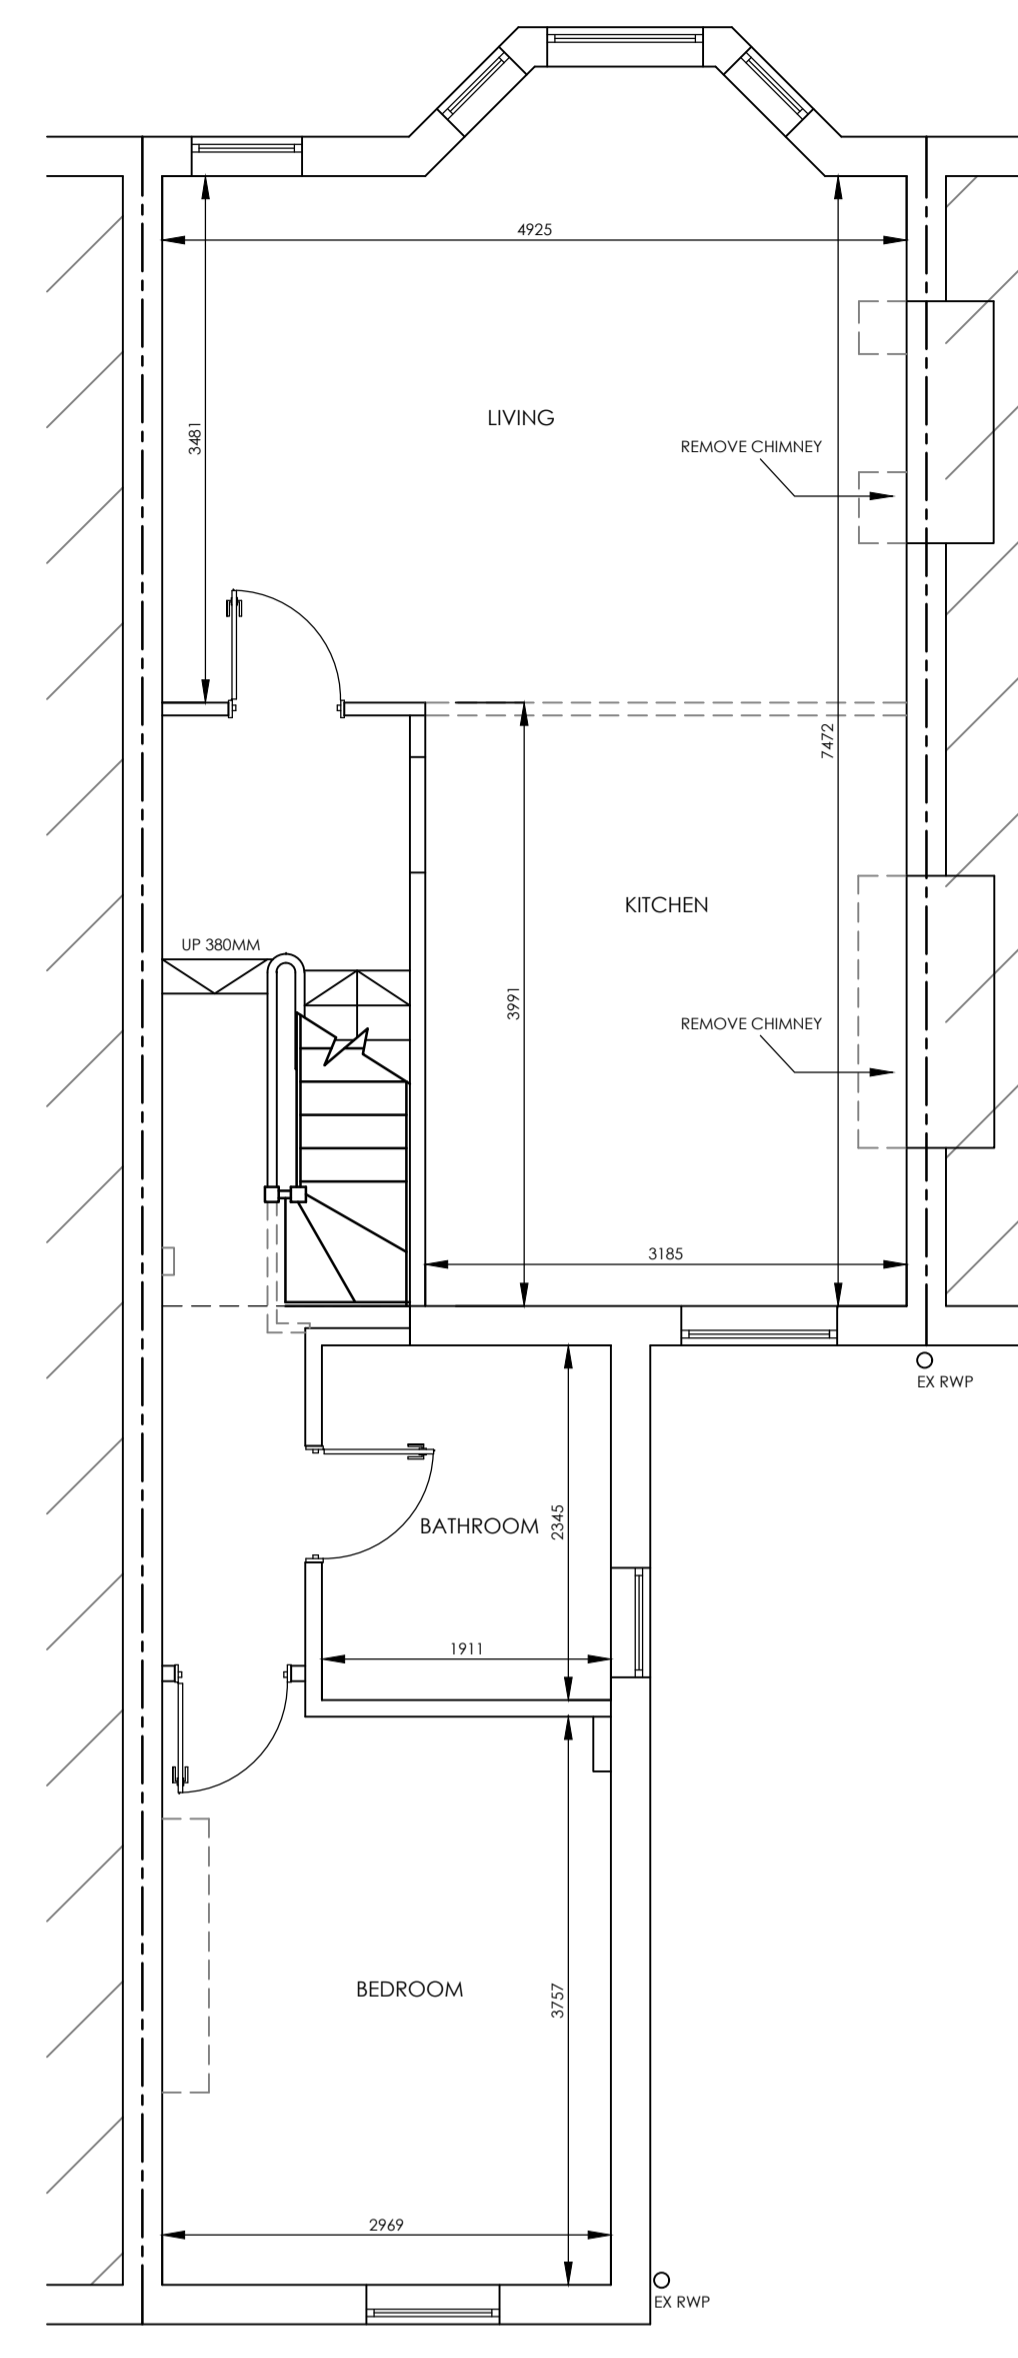


PROPOSED TOP FLOOR PLAN

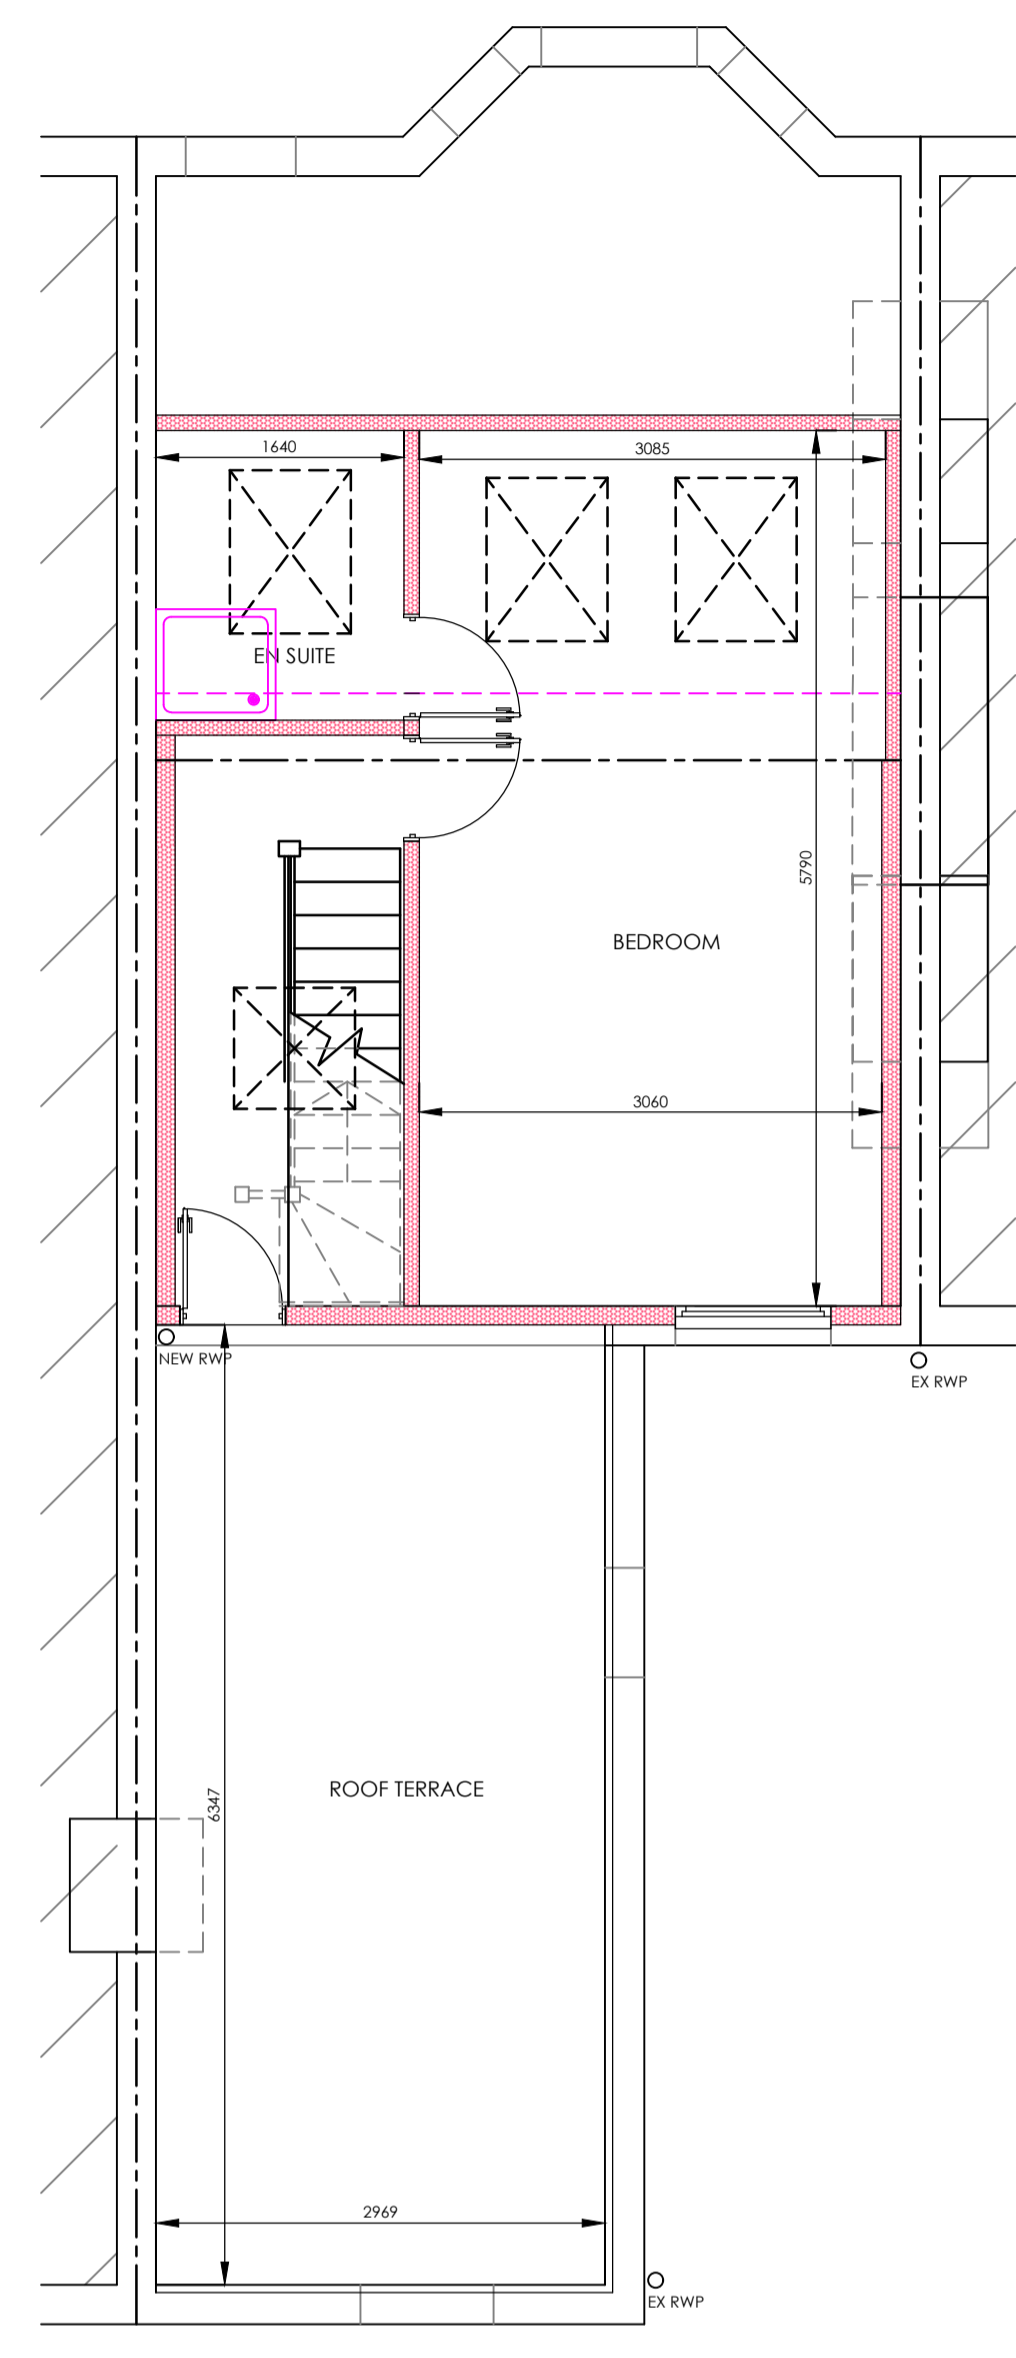

PROPOSED LOFT PLAN

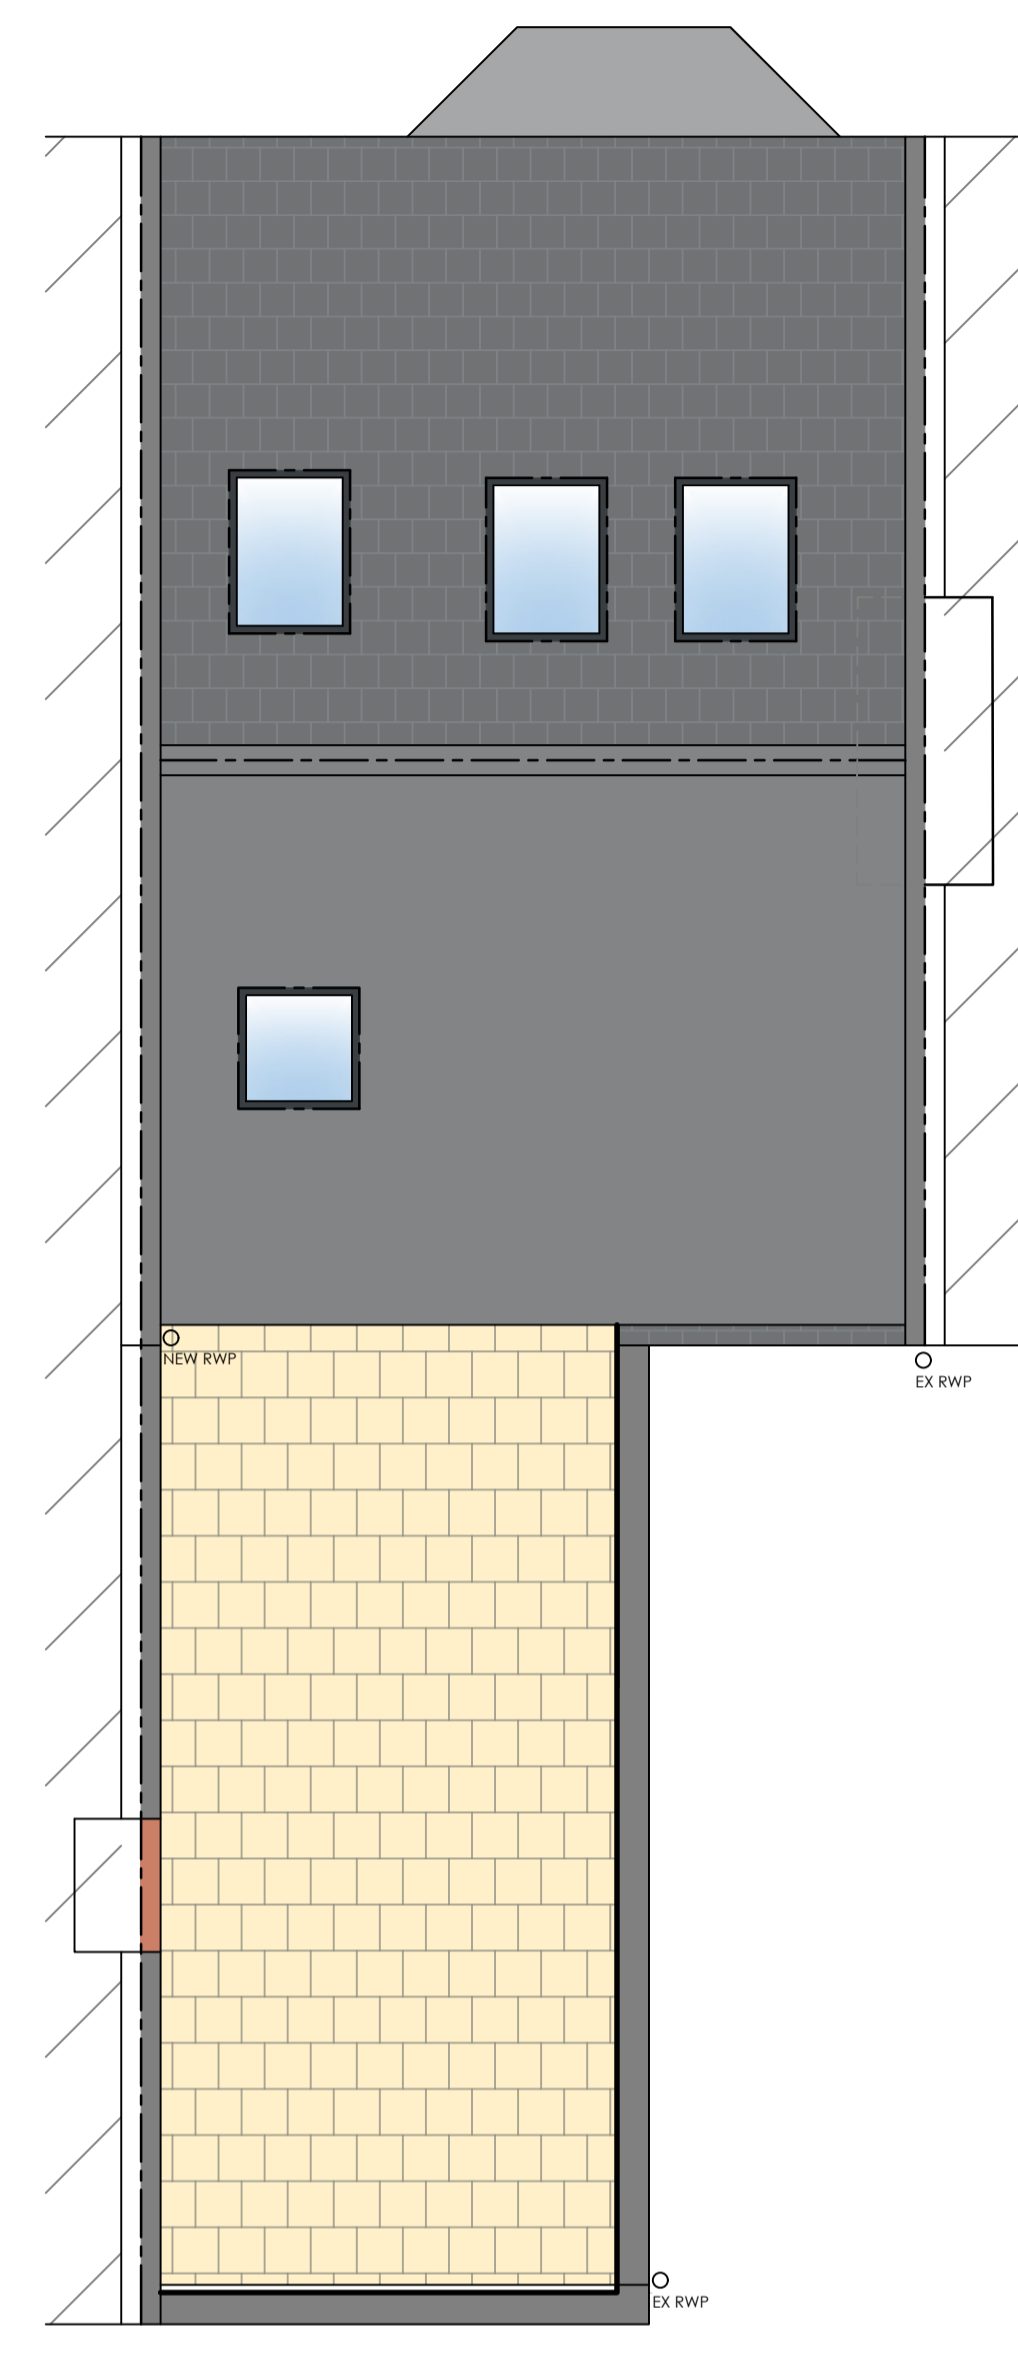

PROPOSED ROOF PLAN

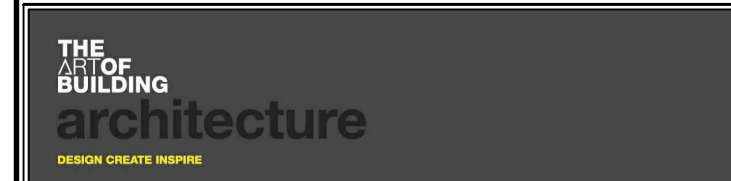1M 2M 3M 4M 5M 6M 7M 8M 9M	
1M 2M 3M 4M	
REVISION: REV A - 20/04/21 - PLANNING AMENDMENTS	
DRAWING: PROPOSED FLOOR PLANS	
DATE: JAN 21	PROJECT: PROPOSED LOFT CONVERSION
SCALE @ A1: 1:50	CLIENT: MR WEINBERG
DRAWING No. P21 - 51.2	SITE ADDRESS: FLAT B 36 KYLEMORE ROAD LONDON NW6 2PT
<small>ALL DIMENSIONS TO BE CHECKED ON SITE PRIOR TO COMMENCEMENT. PLANS TO BE USED FOR PLANNING PURPOSES ONLY. ANY DEVIATIONS FROM PLANS OR STRUCTURAL ALTERATIONS ARE TO BE NOTIFIED IMMEDIATELY FOR WRITTEN CONSENT OF THE CLIENT AND THE ARCHITECT. THE DRAWING IS THE PROPERTY OF THE ARCHITECT AND WILL NOT BE REPRODUCED OR COPIED WITHOUT WRITTEN CONSENT. ANY REVISED DRAWINGS OR ADDITIONAL STRUCTURAL DESIGN REQUESTED AFTER AGREED DESIGN OR LOCAL AUTHORITY APPROVAL HAVE BEEN ISSUED WILL BEAN ADDITIONAL COST TO THE CLIENT.</small>	
DRAWING SIGNED AND APPROVED BY:	
PRINT NAME:	SIGNATURE: DATE:
	
t: +44 (0)1509 891105 e: info@theartofbuilding.co.uk w: theartofbuilding.co.uk	45, maplewell road woodhouse eaves leicestershire, le12 8rg