


Bathroom window revised to accommodate new extension

1 Proposed Ground Floor Plan
Scale: 1:50


New glazed doors to form rear of extension


New solid masonry wall to boundary of terrace

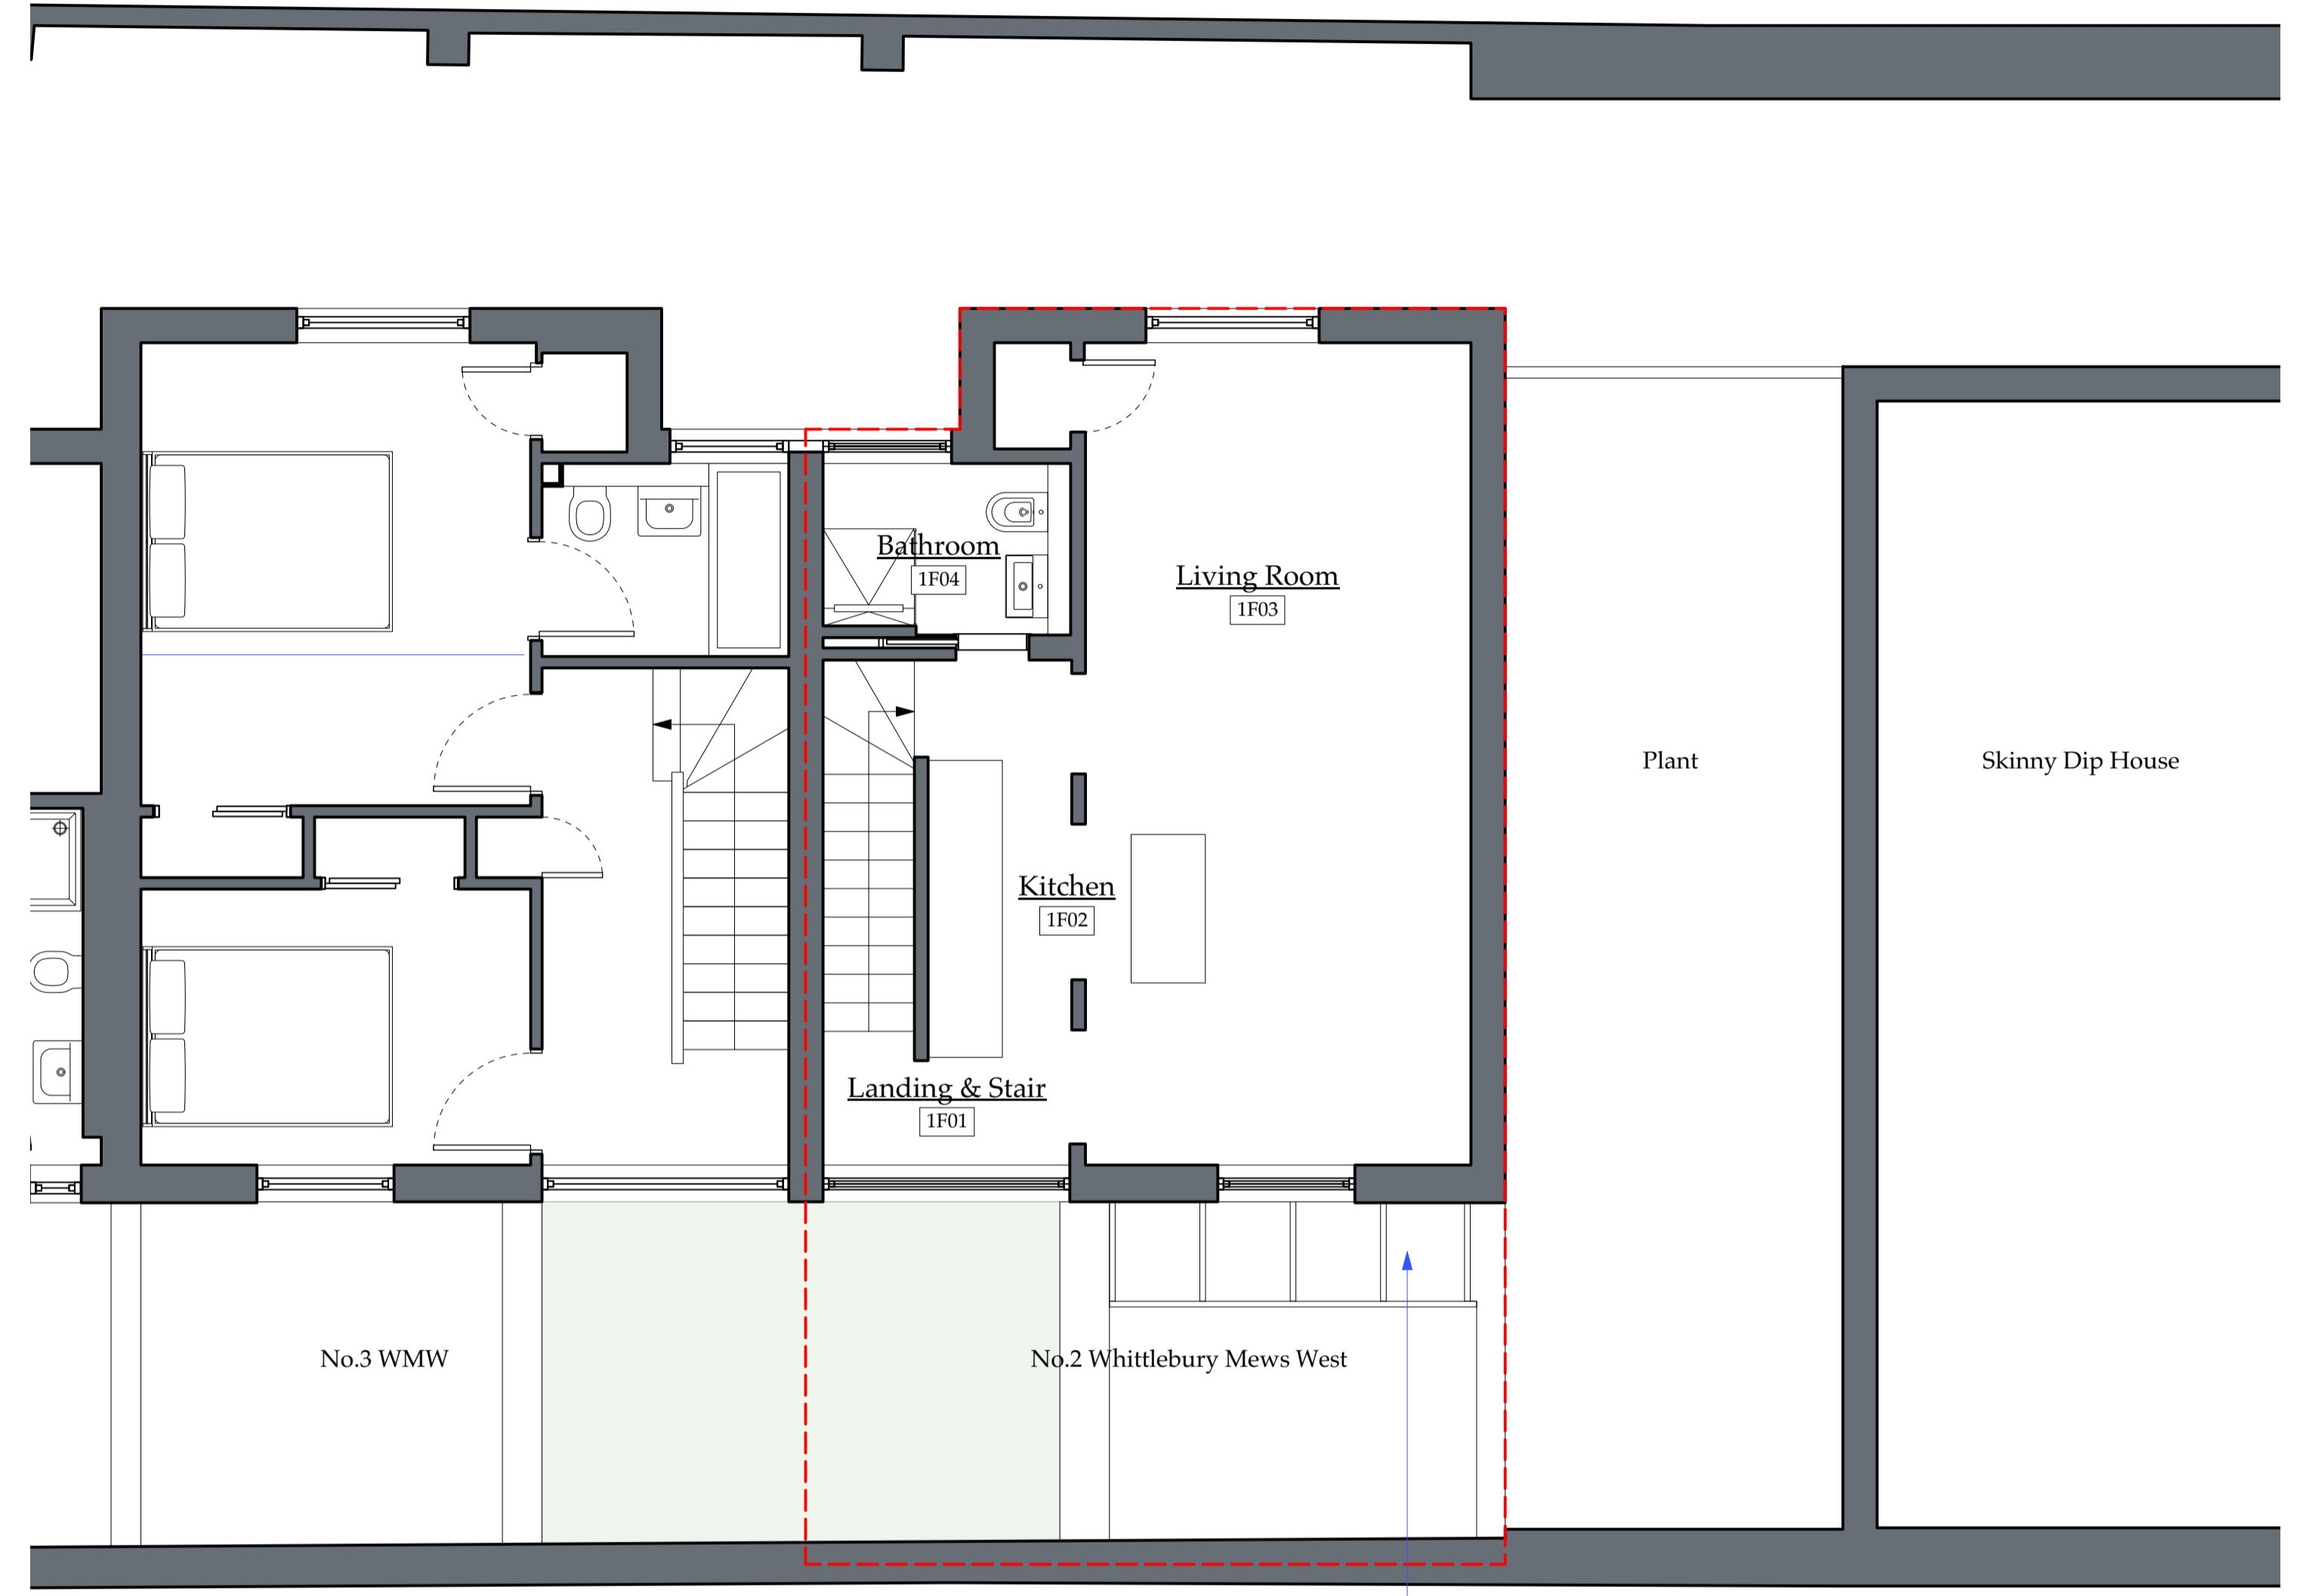


2 Proposed First Floor Plan
Scale: 1:50

Glazed roof to extension

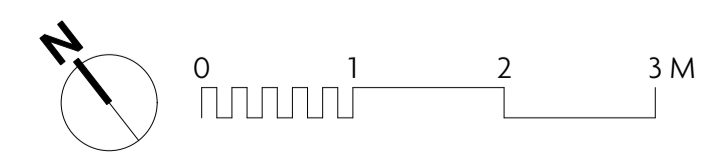


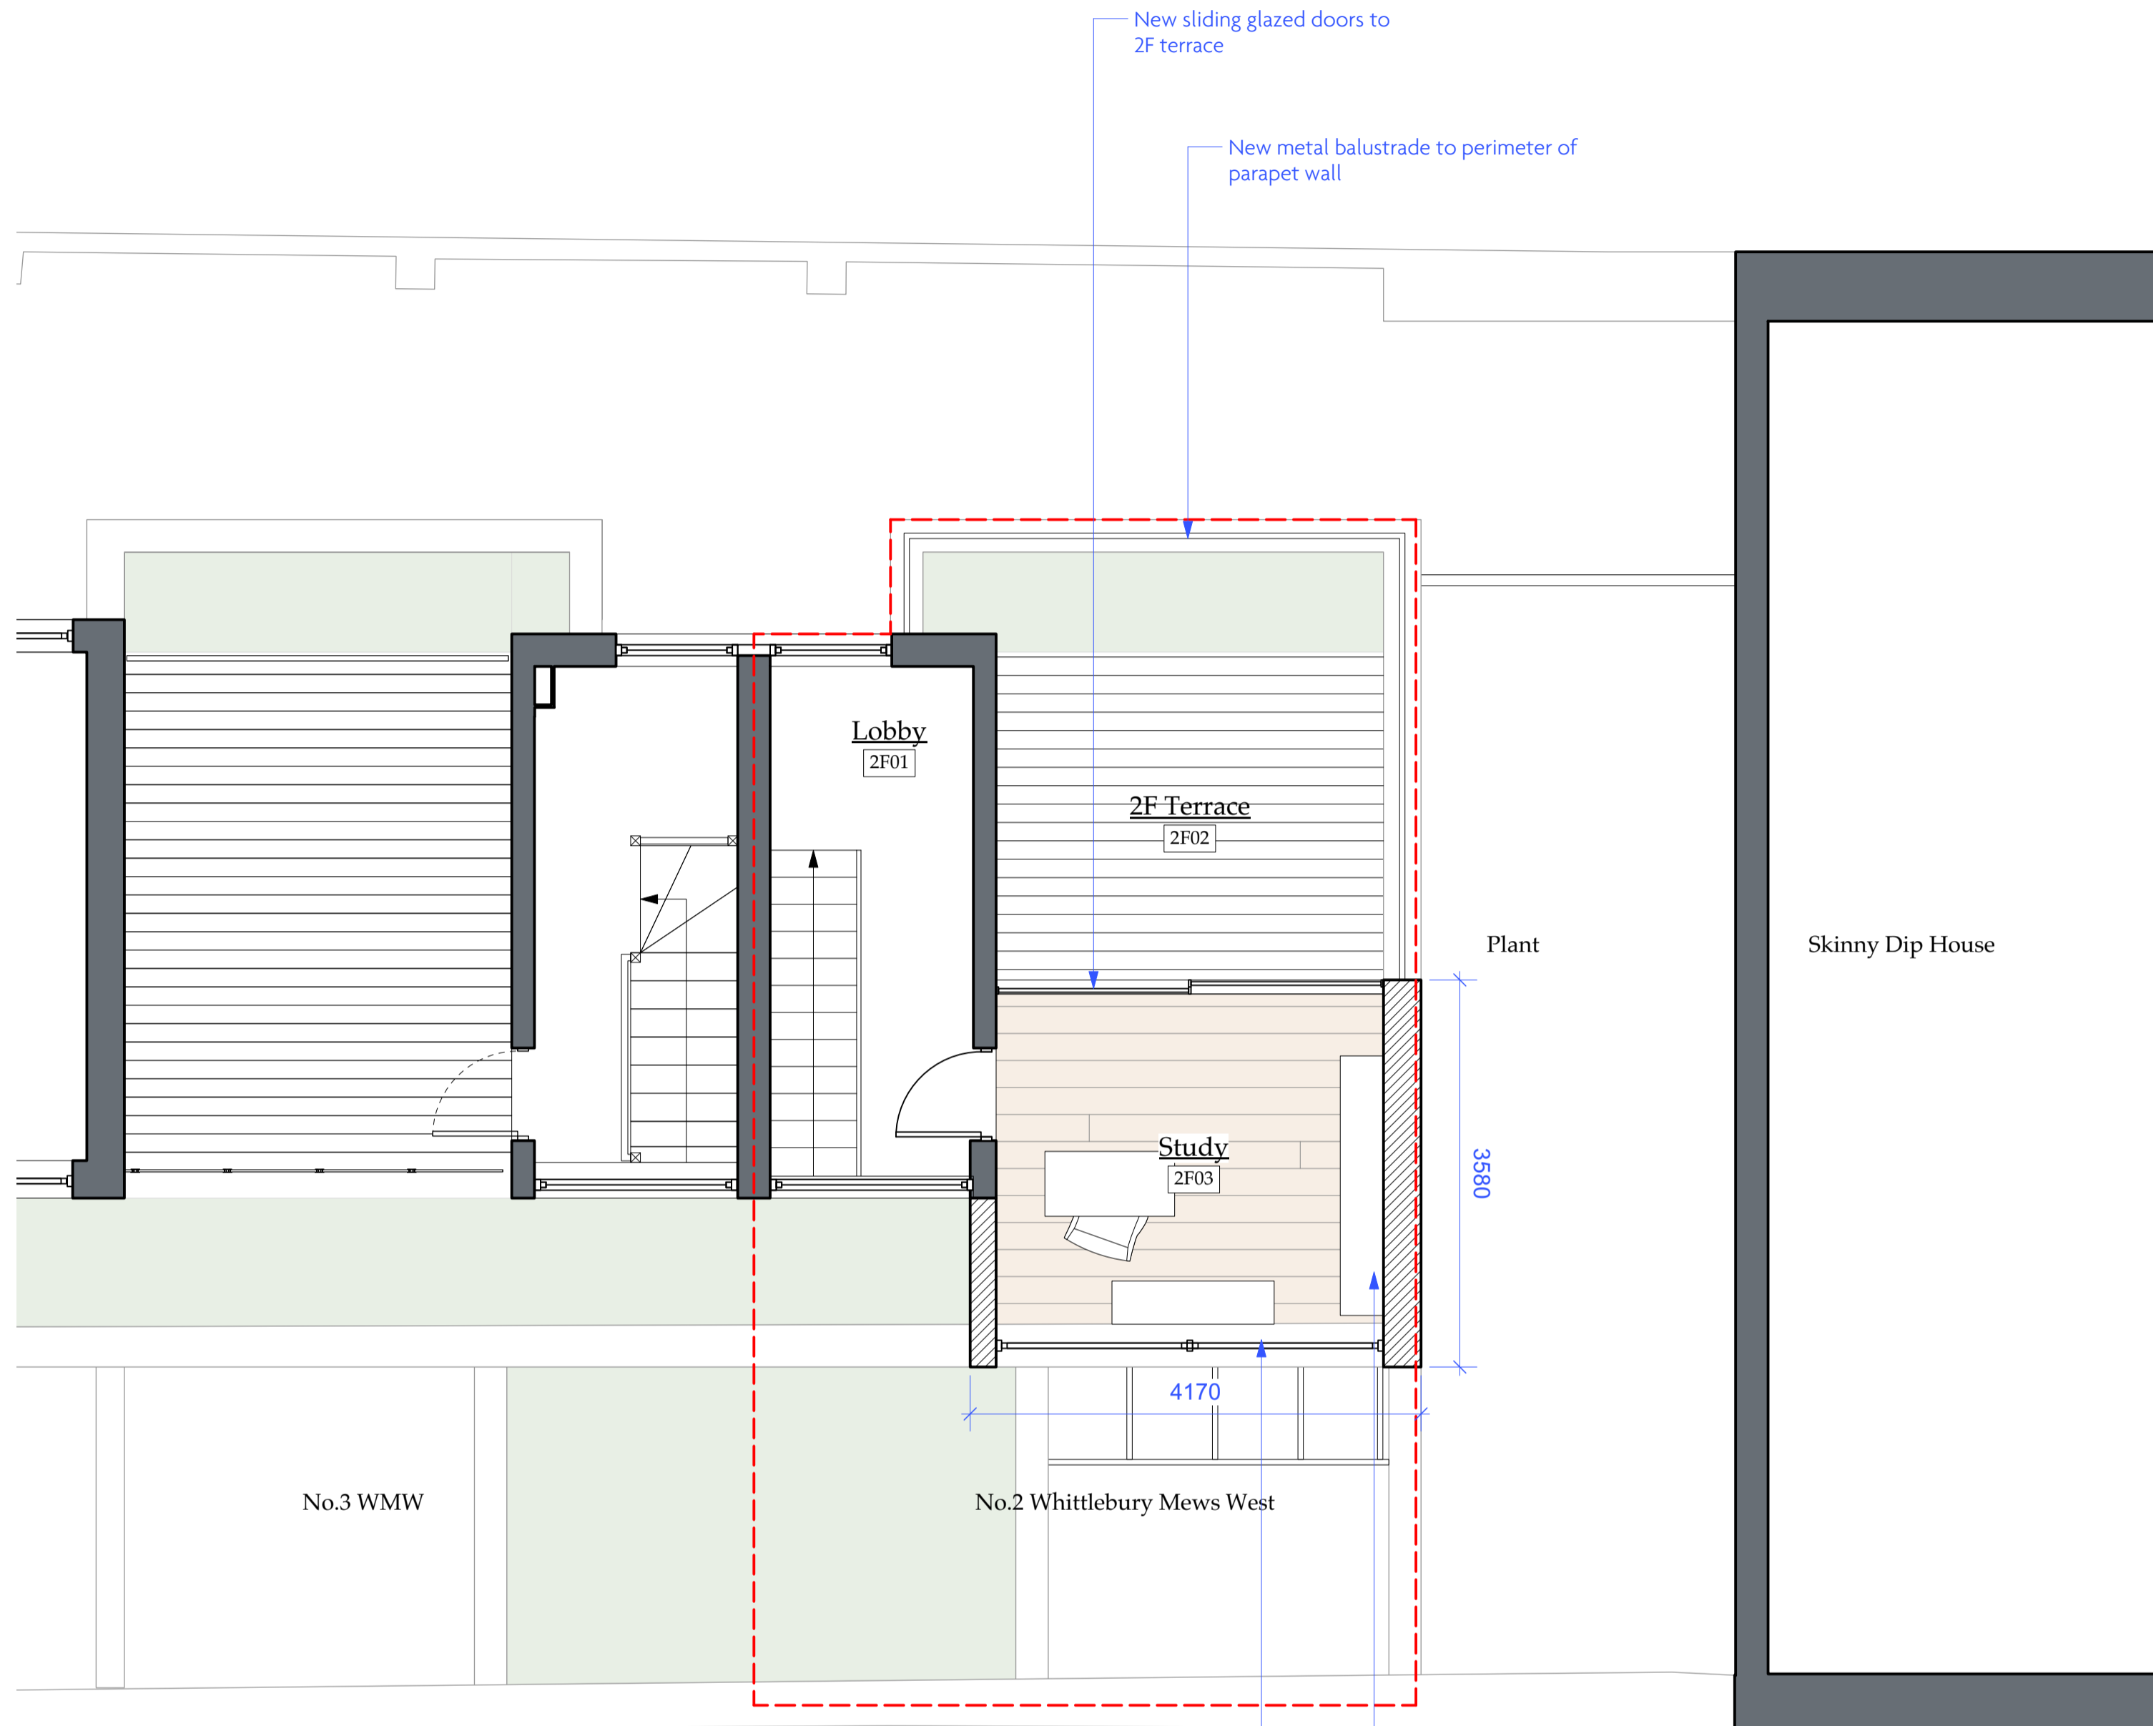


1 Proposed Second Floor Plan
Scale: 1:50

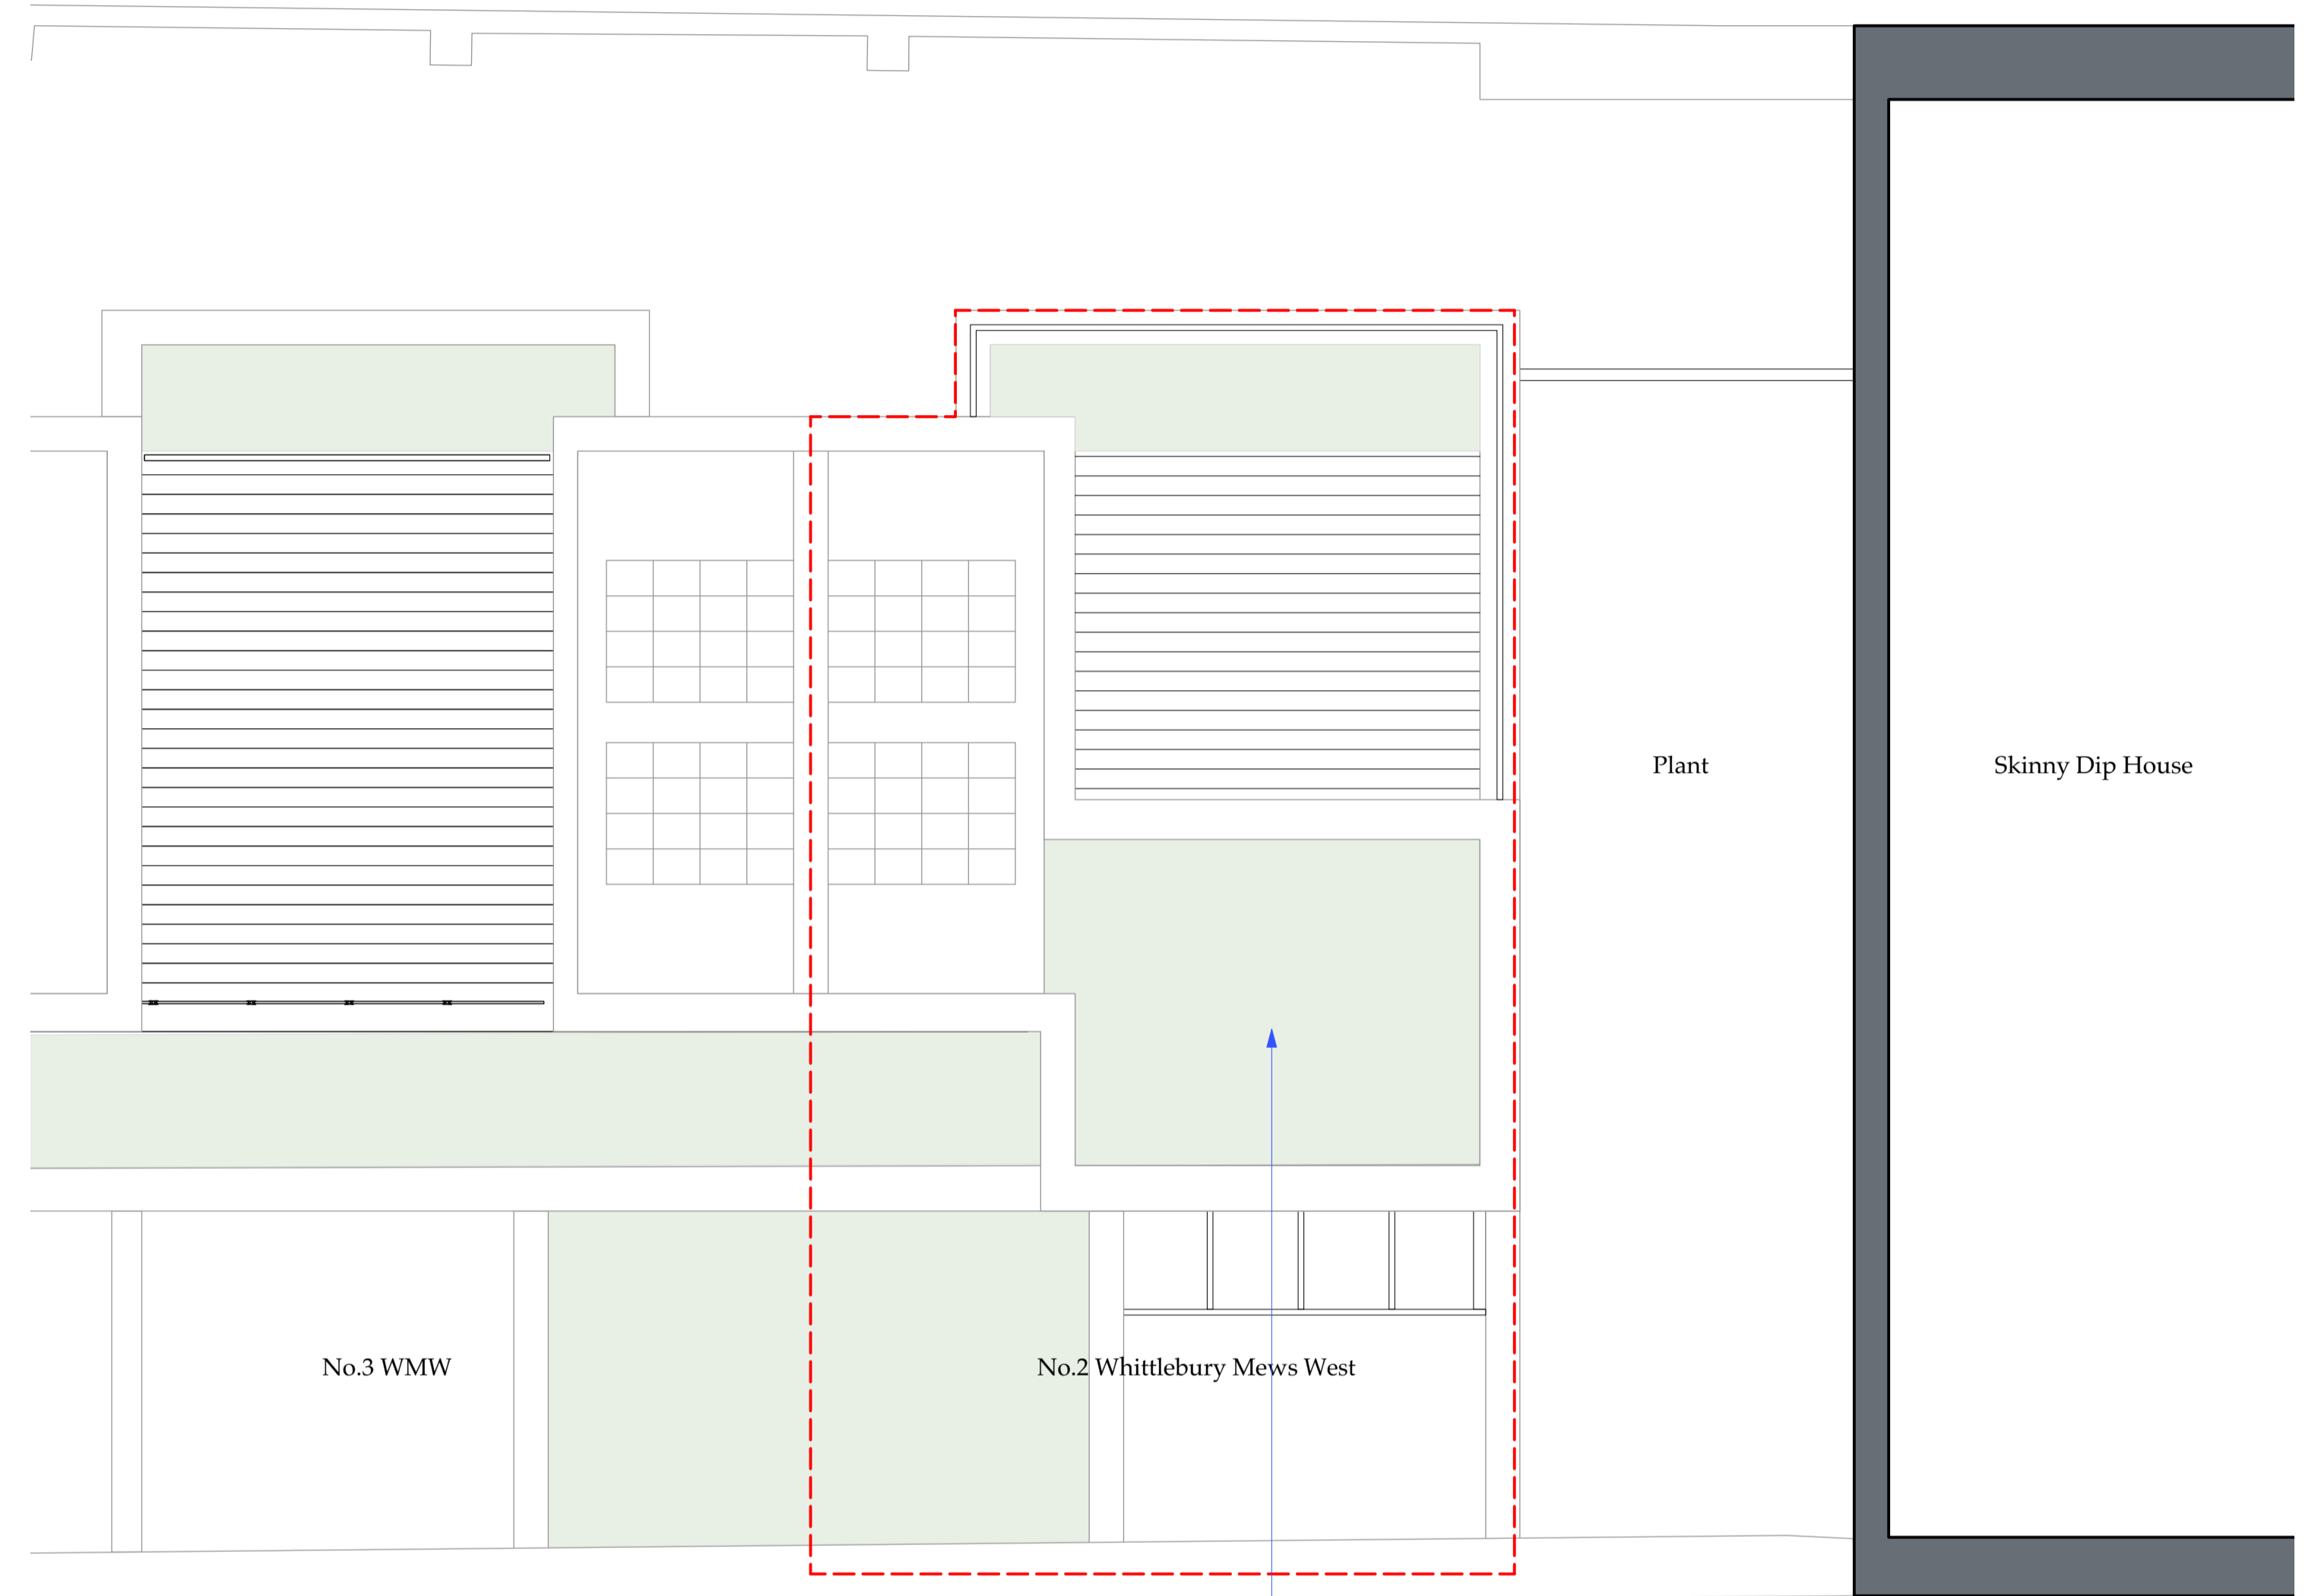

2 Proposed Roof Plan
Scale: 1:50

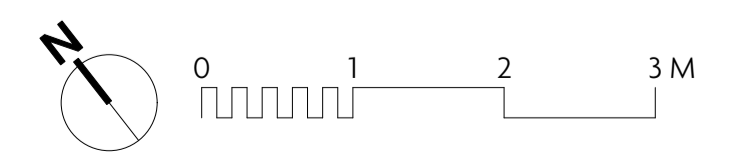


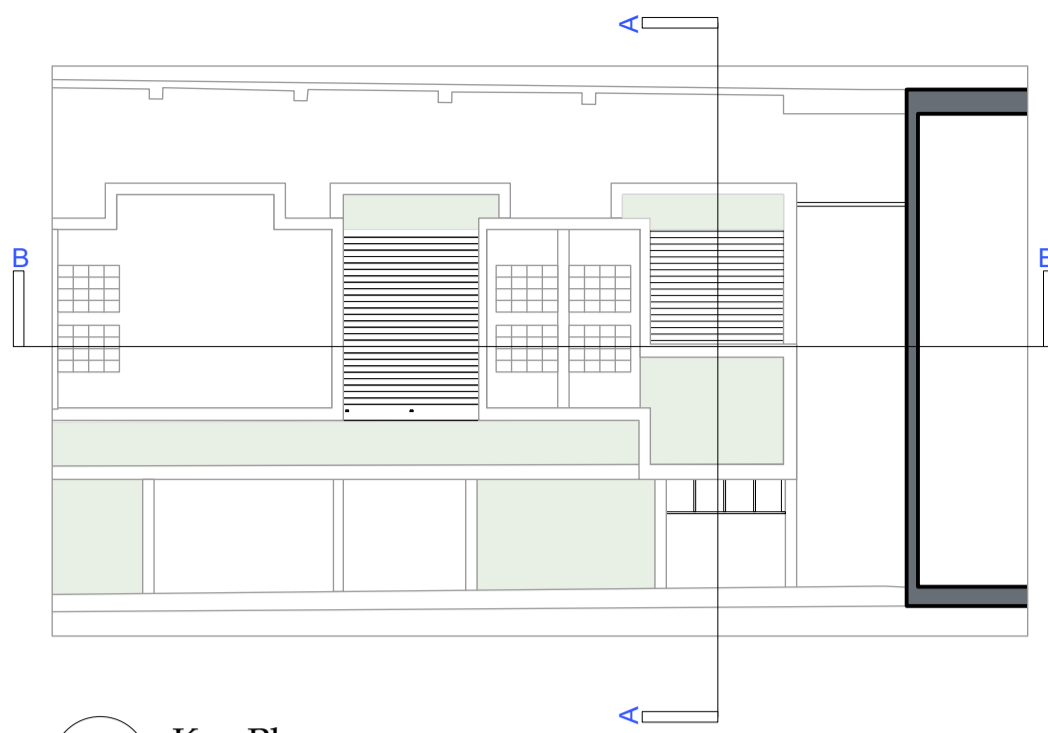


1 Key Plan
Scale: 1:200



2 Section A-A
Scale: 1:50

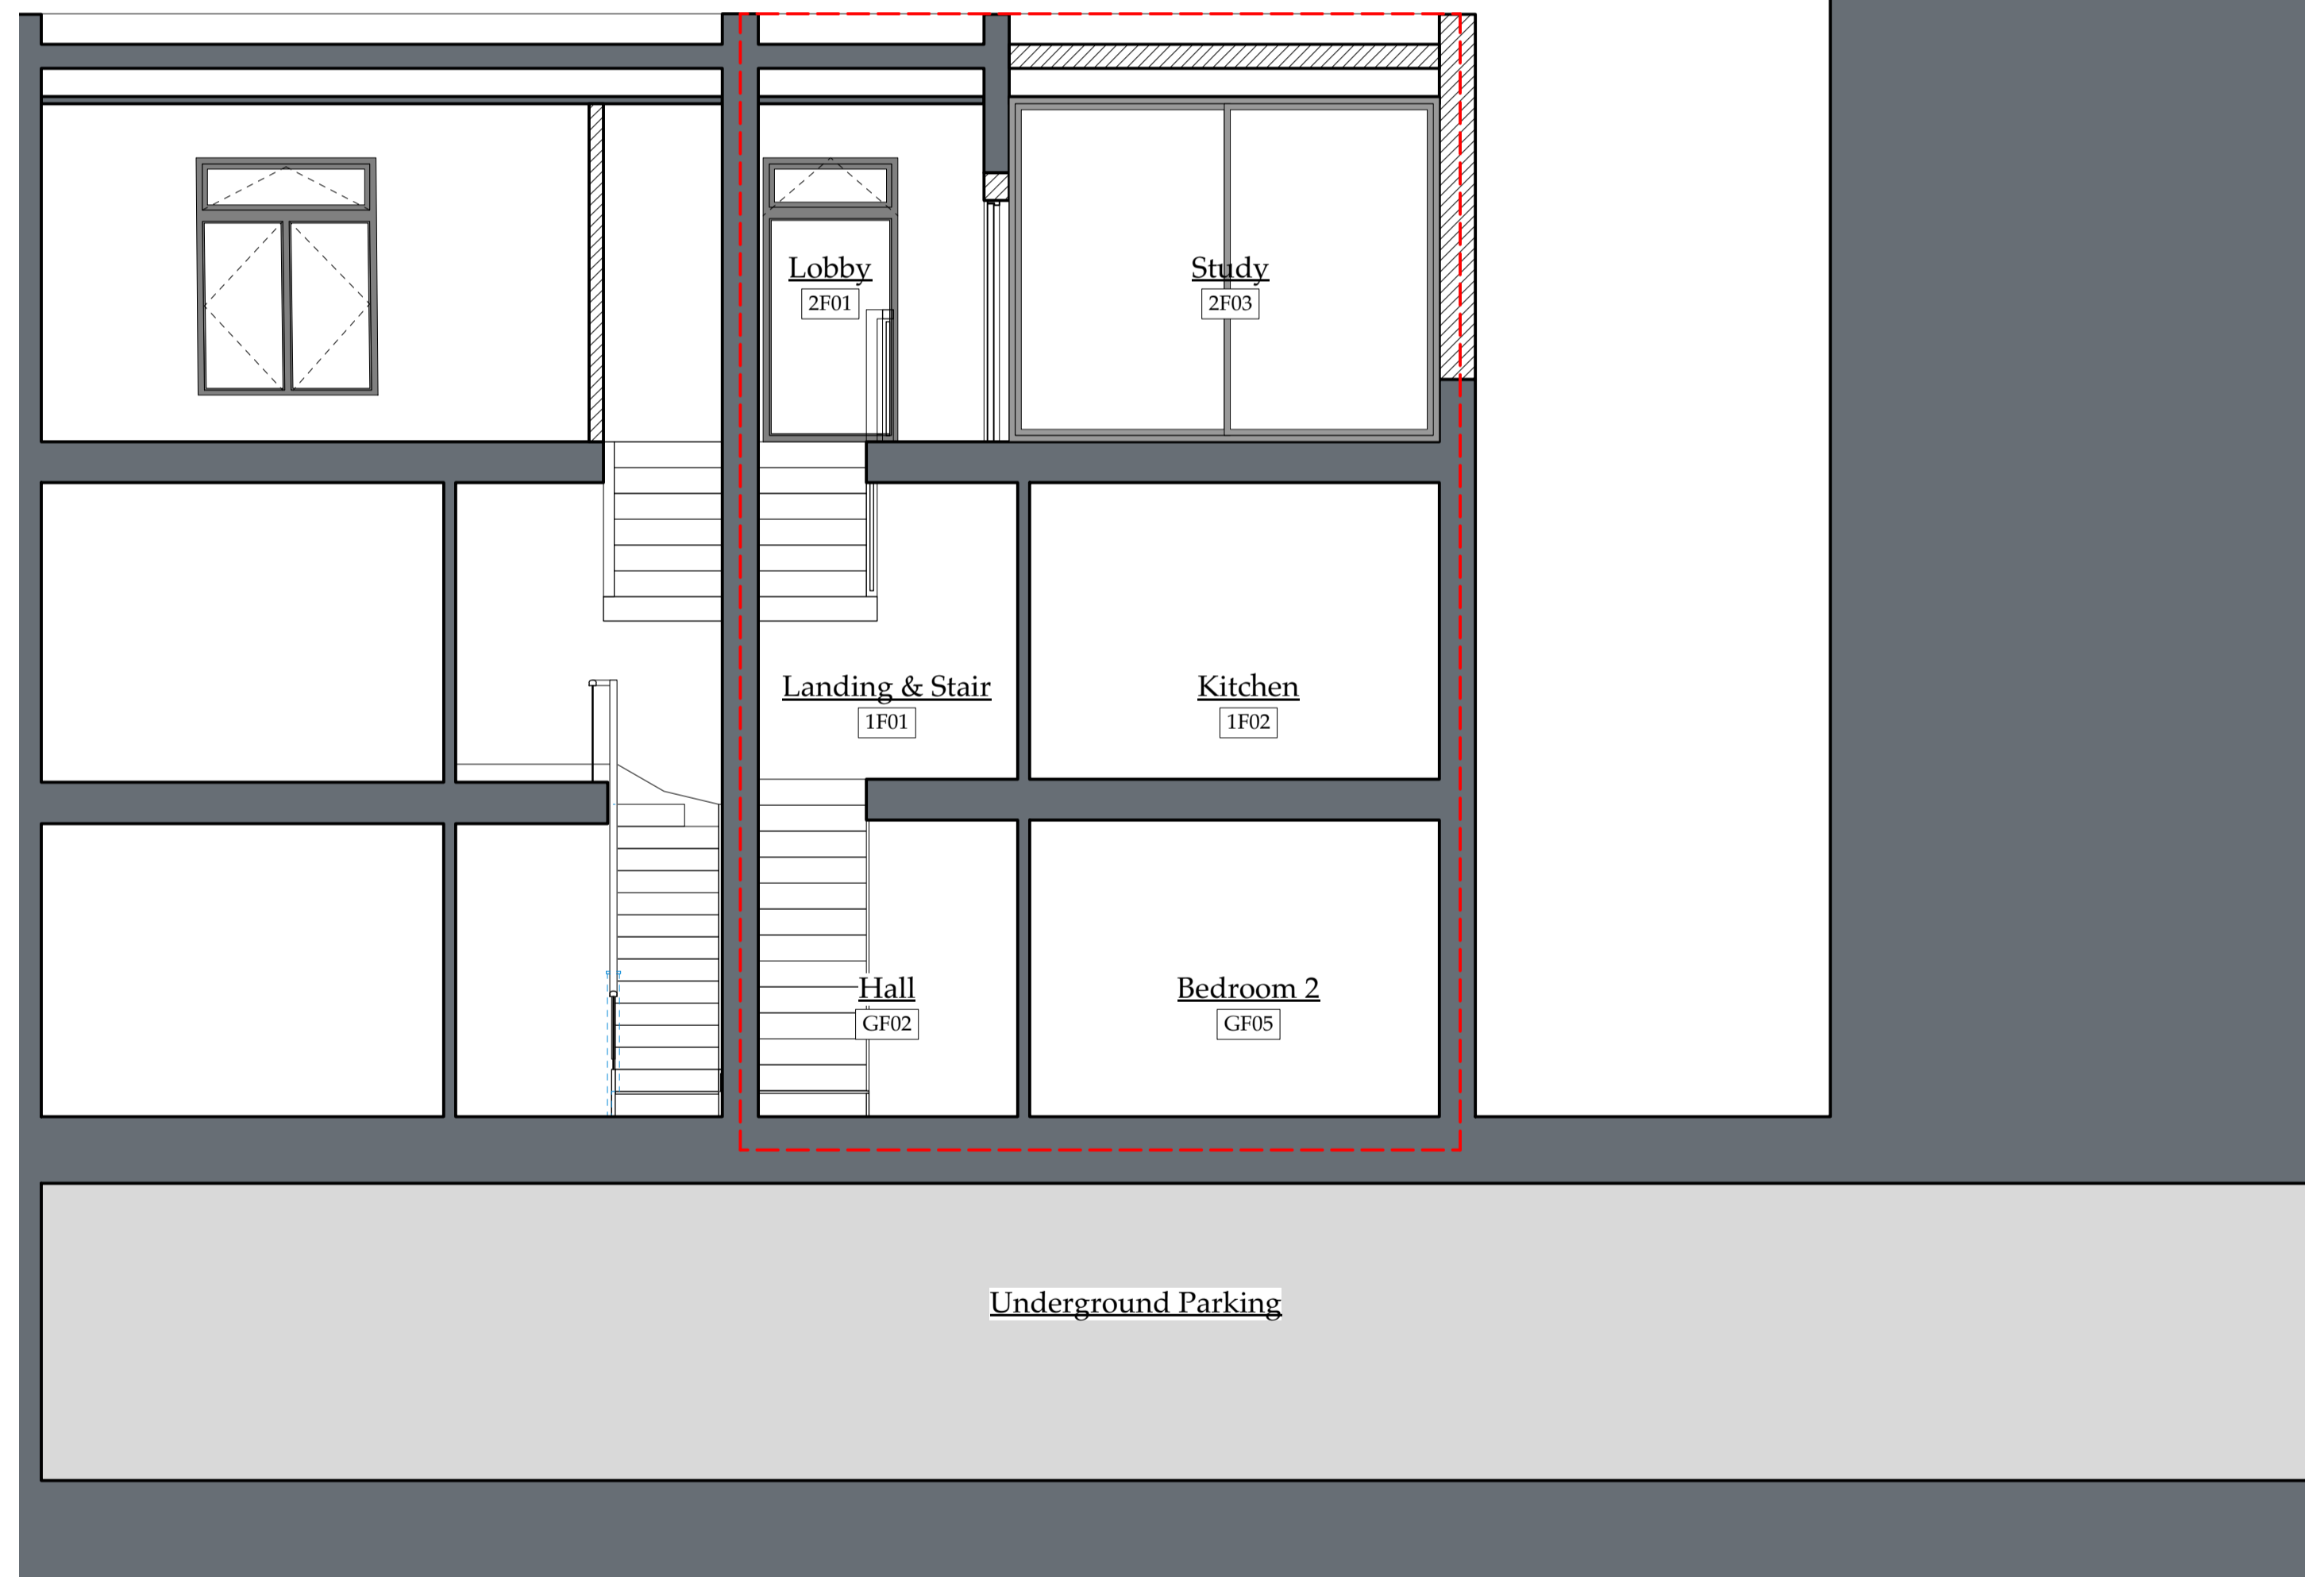


4 Section B-B
Scale: 1:50

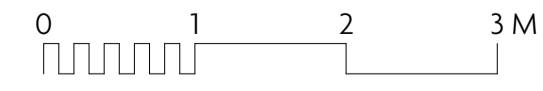


	Planning		
	No.2 Whittlebury Mews West		
<small>WORKSHOP AT MICHAELCHURCH COURT, HEDDA</small> <small>www.faggen.co.uk</small>	Proposed Sections A-A & B-B	F33/SEC/102	
1:50@A1	F/33	March 2021	P1

- ① White render to match existing
- ② Dark grey aluminium framed sliding doors
- ③ New metal balustrade to perimeter of roof terrace

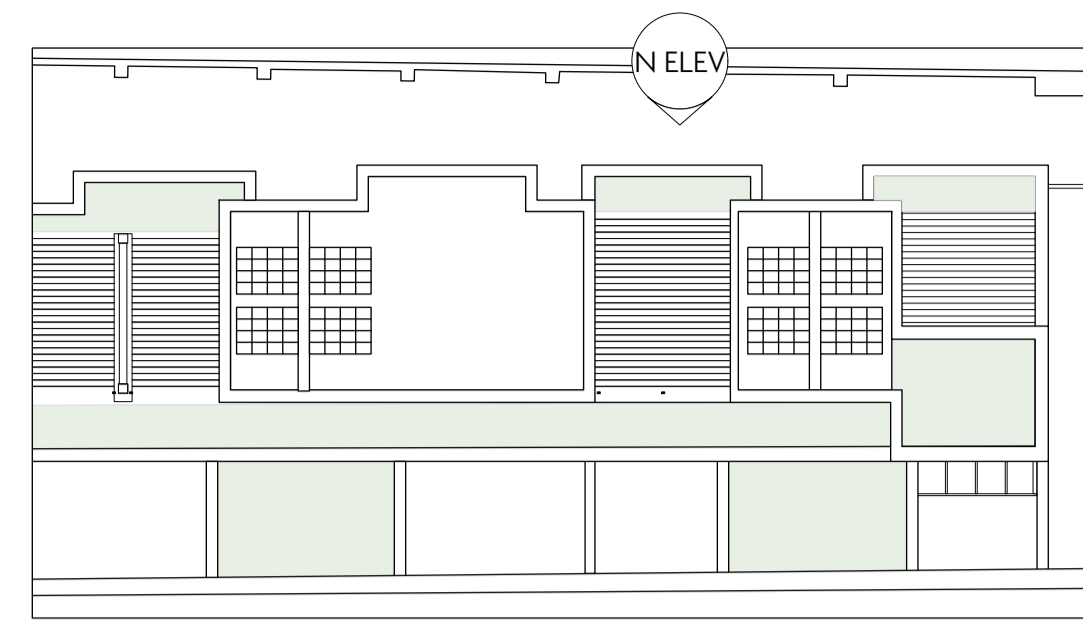

1 Key Plan
Scale: 1:200

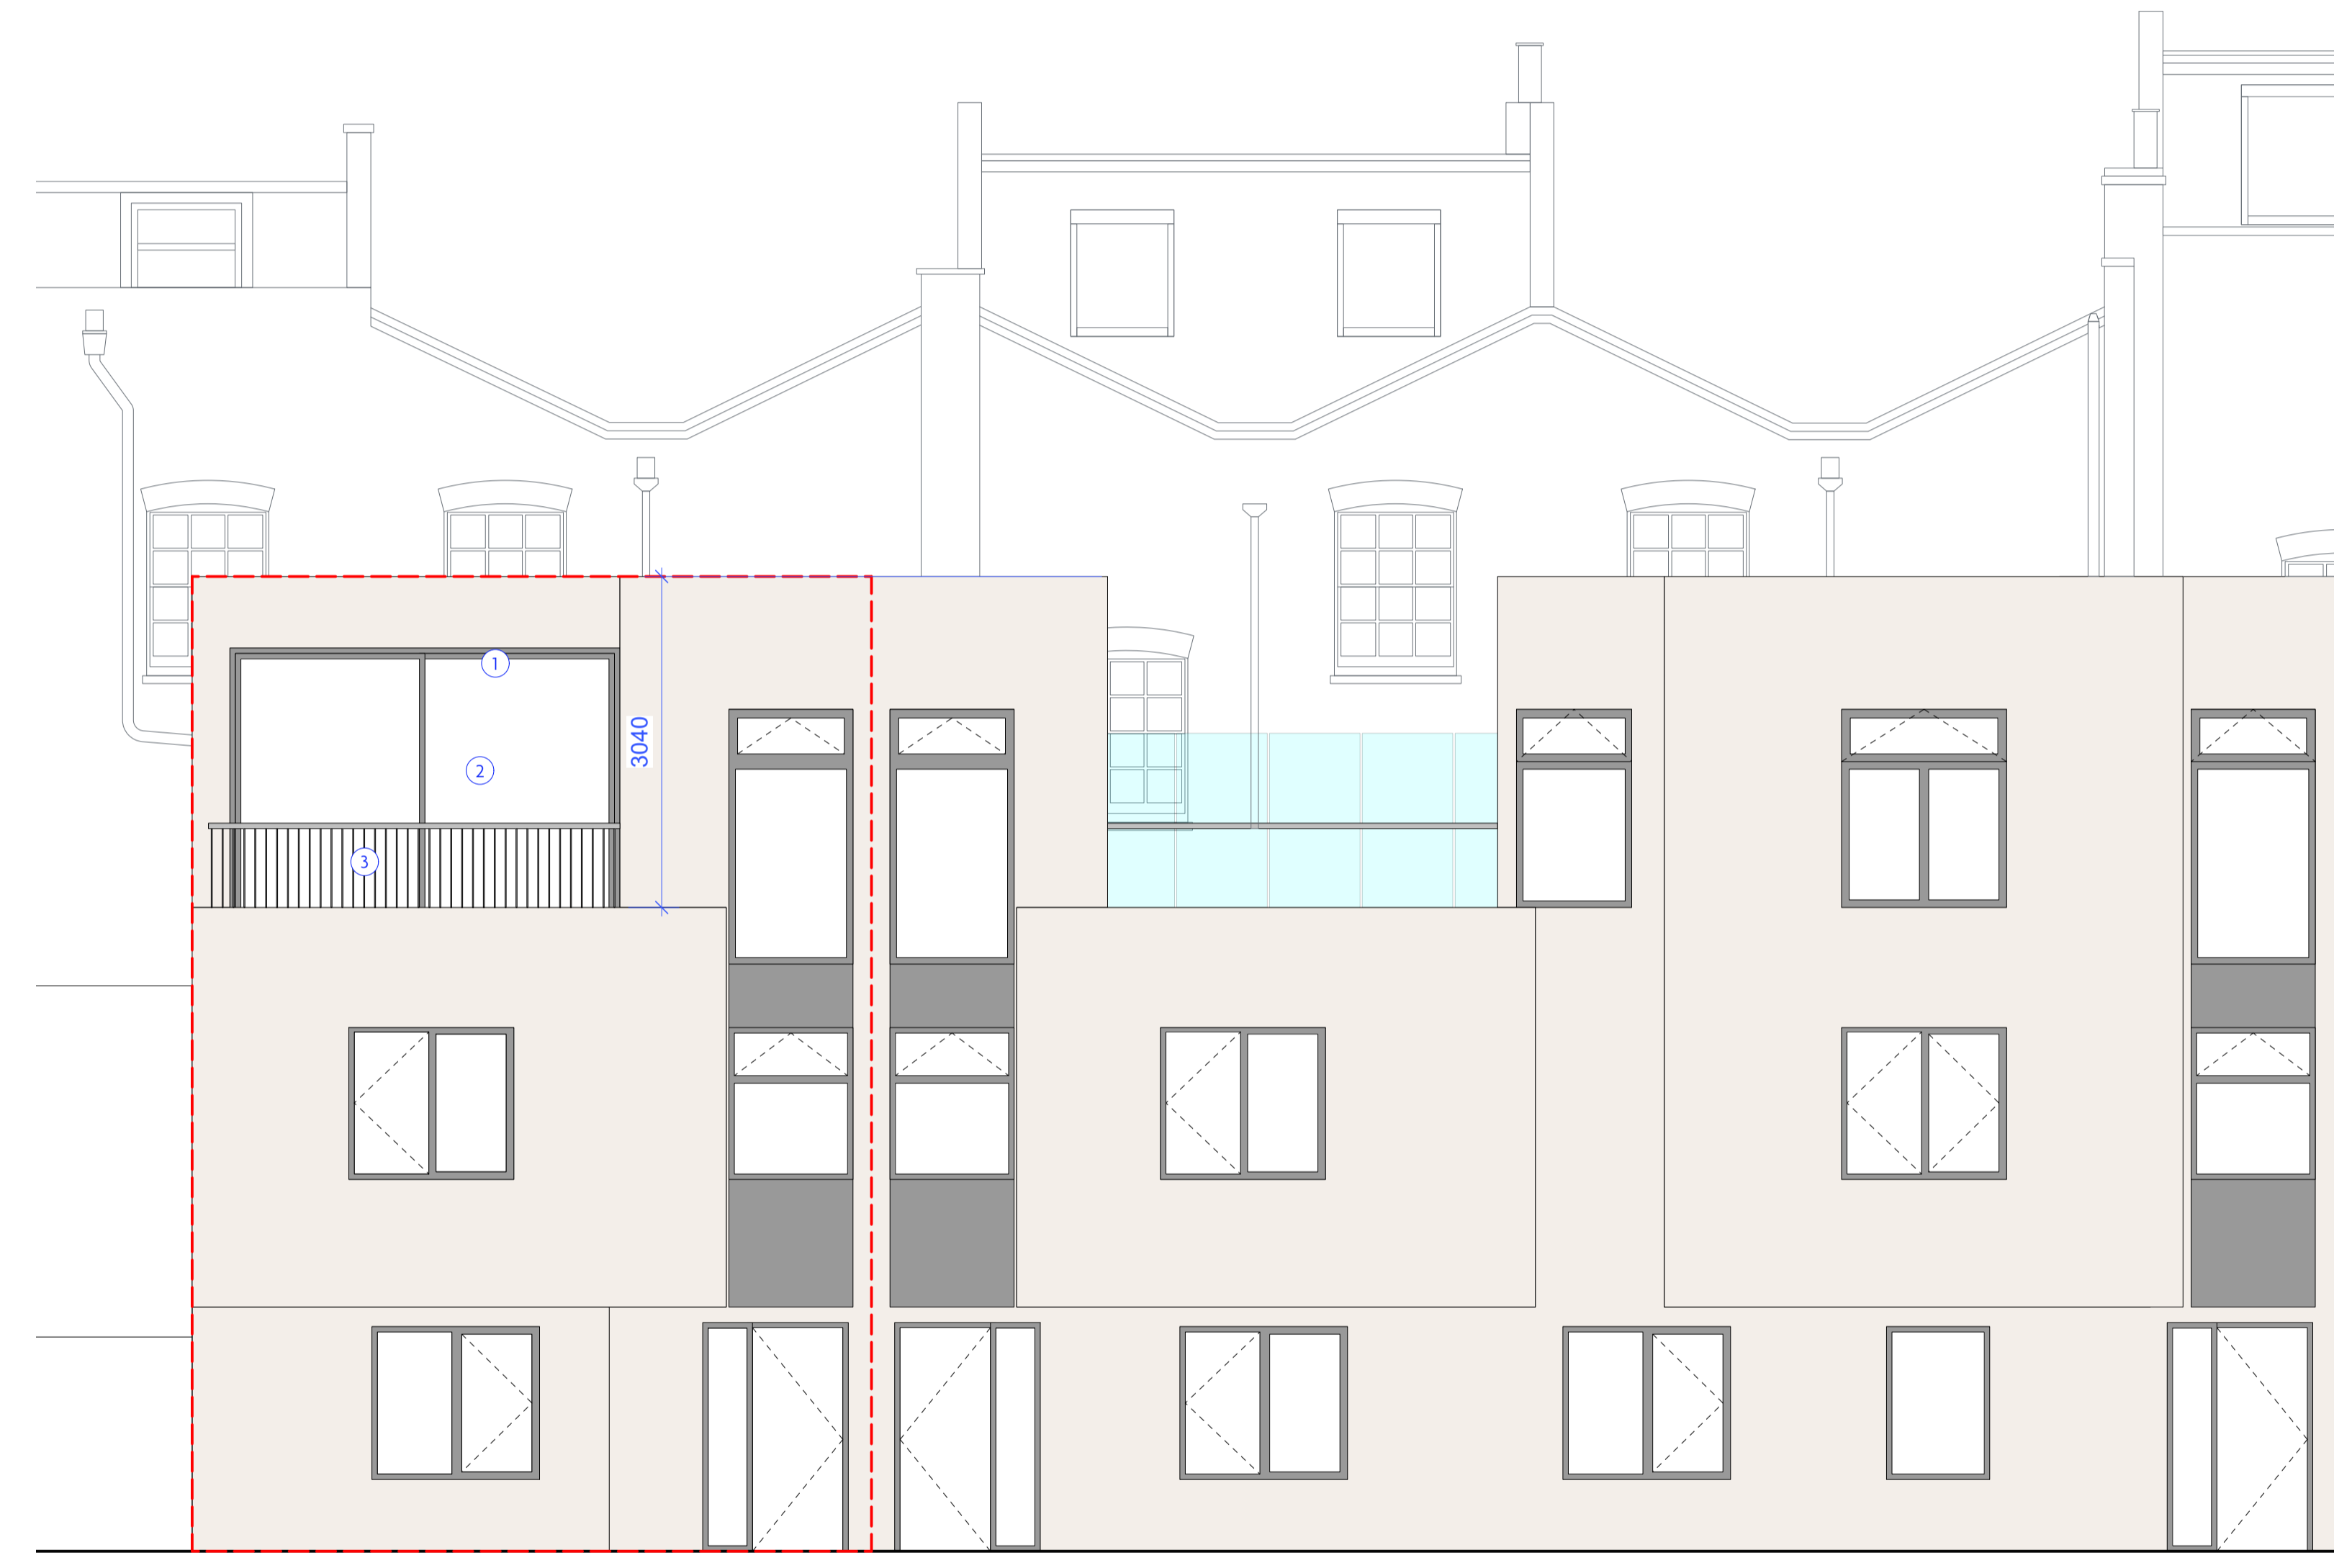


No.2 Whittlebury Mews West

No.3 WMW

No.4 WMW


2 Proposed North Elevation
Scale: 1:50

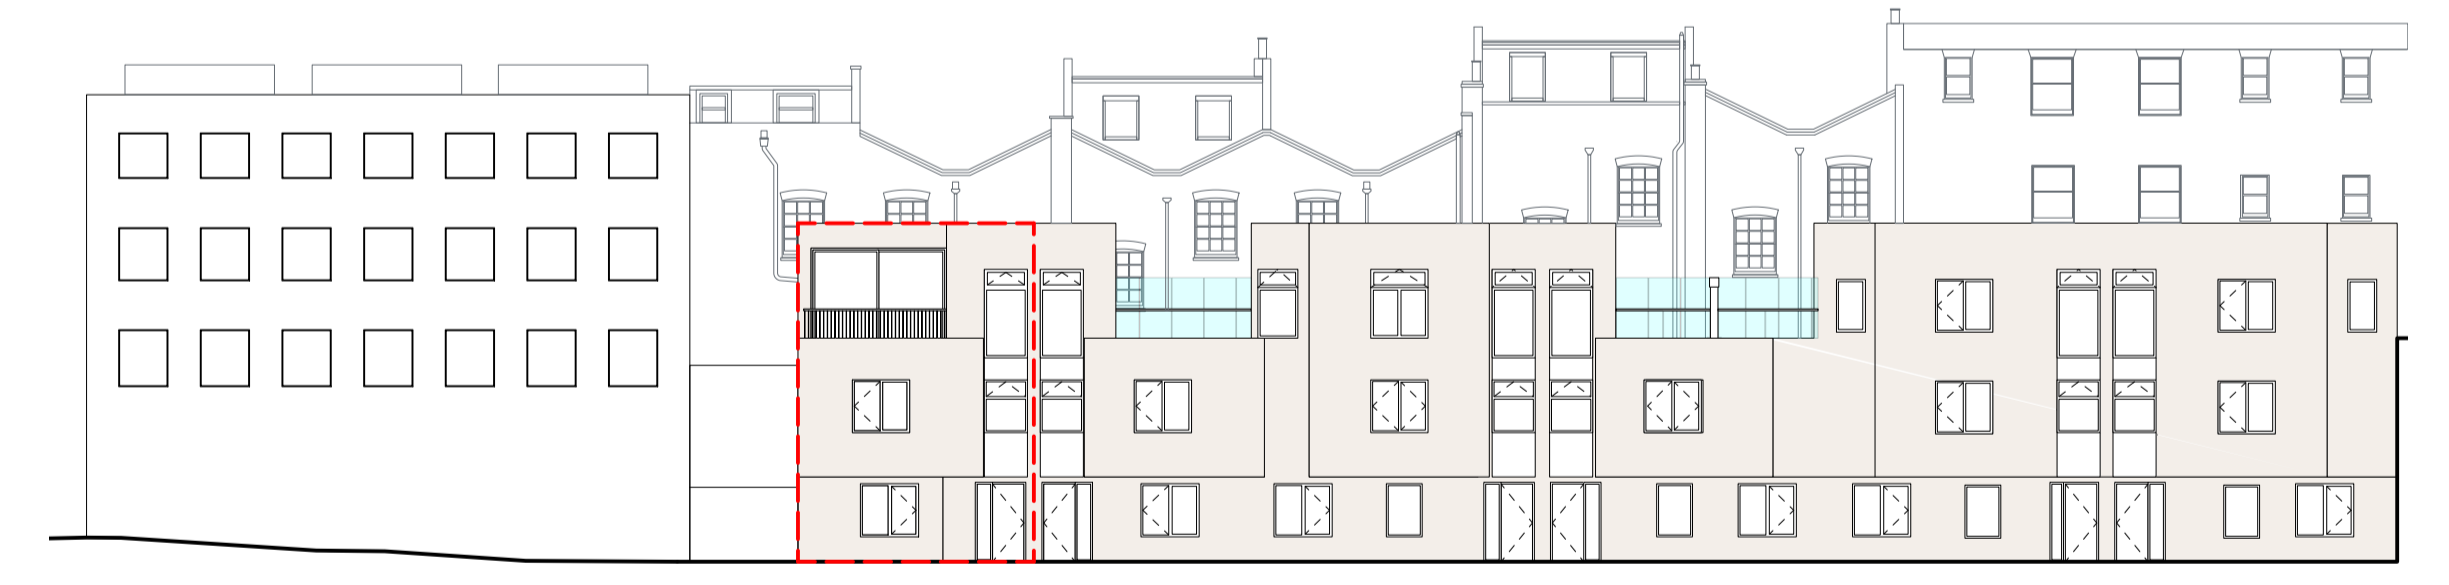

3 Proposed North Elevation (Street Elevation)
Scale: 1:200



	Planning		
	No.2 Whittlebury Mews West		
<small>WORKSHOP AT MICHAELCHURCH COURT, 482 OA www.faggen.co.uk</small>	Drawing Title Proposed North Elevation	Drawing No. F33/ELEV/101	Date March 2021
Scale 1:50@A1	Sheet No. F/33	Date March 2021	Page No. P1

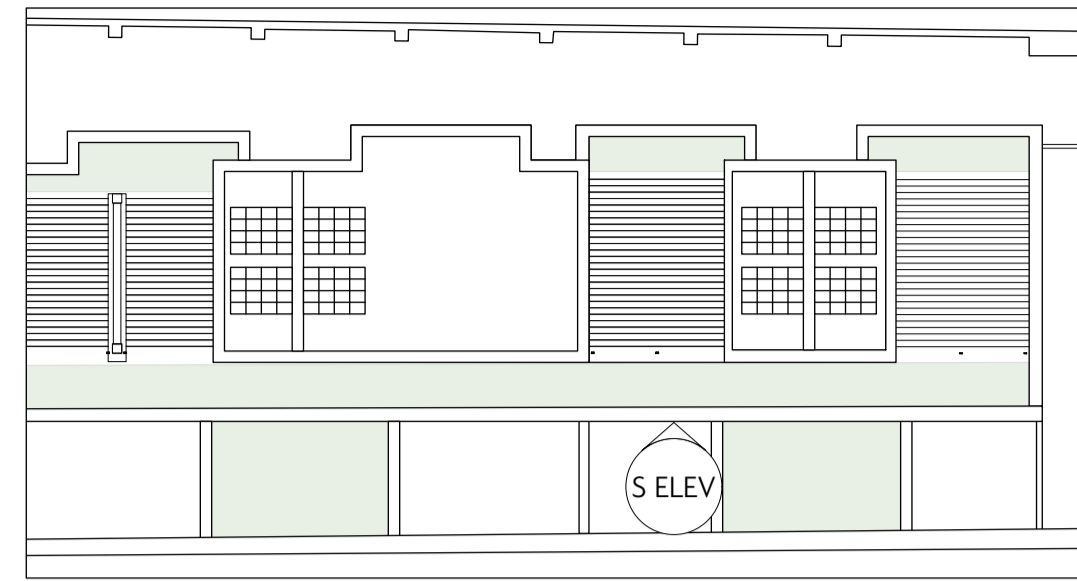

1 Key Plan
Scale: 1:200

- ① White render to match existing
- ② Obscure glazed window retained
- ③ Dark grey aluminium framed clerestorey window. Profile to match existing. Window to open to allow cross ventilation
- ④ Dark grey aluminium framed sliding doors to rear of extension



2 Proposed South Elevation
Scale: 1:50



<p>WORKSHOP AT MICHAEL CHURCH COURT, 482 OA www.fagen.co.uk</p>	<p>Planning</p> <p>Client Name No.2 Whittlebury Mews West</p>	
	<p>Project Title Proposed South Elevation</p>	<p>Reference F33/ELEV/102</p>
	<p>Scale 1:50@A1</p>	<p>Page No. F/33</p>
	<p>Date March 2021</p>	<p>Version P1</p>