




**01** Proposed Ground Floor Plan  
Scale 1:50@A1

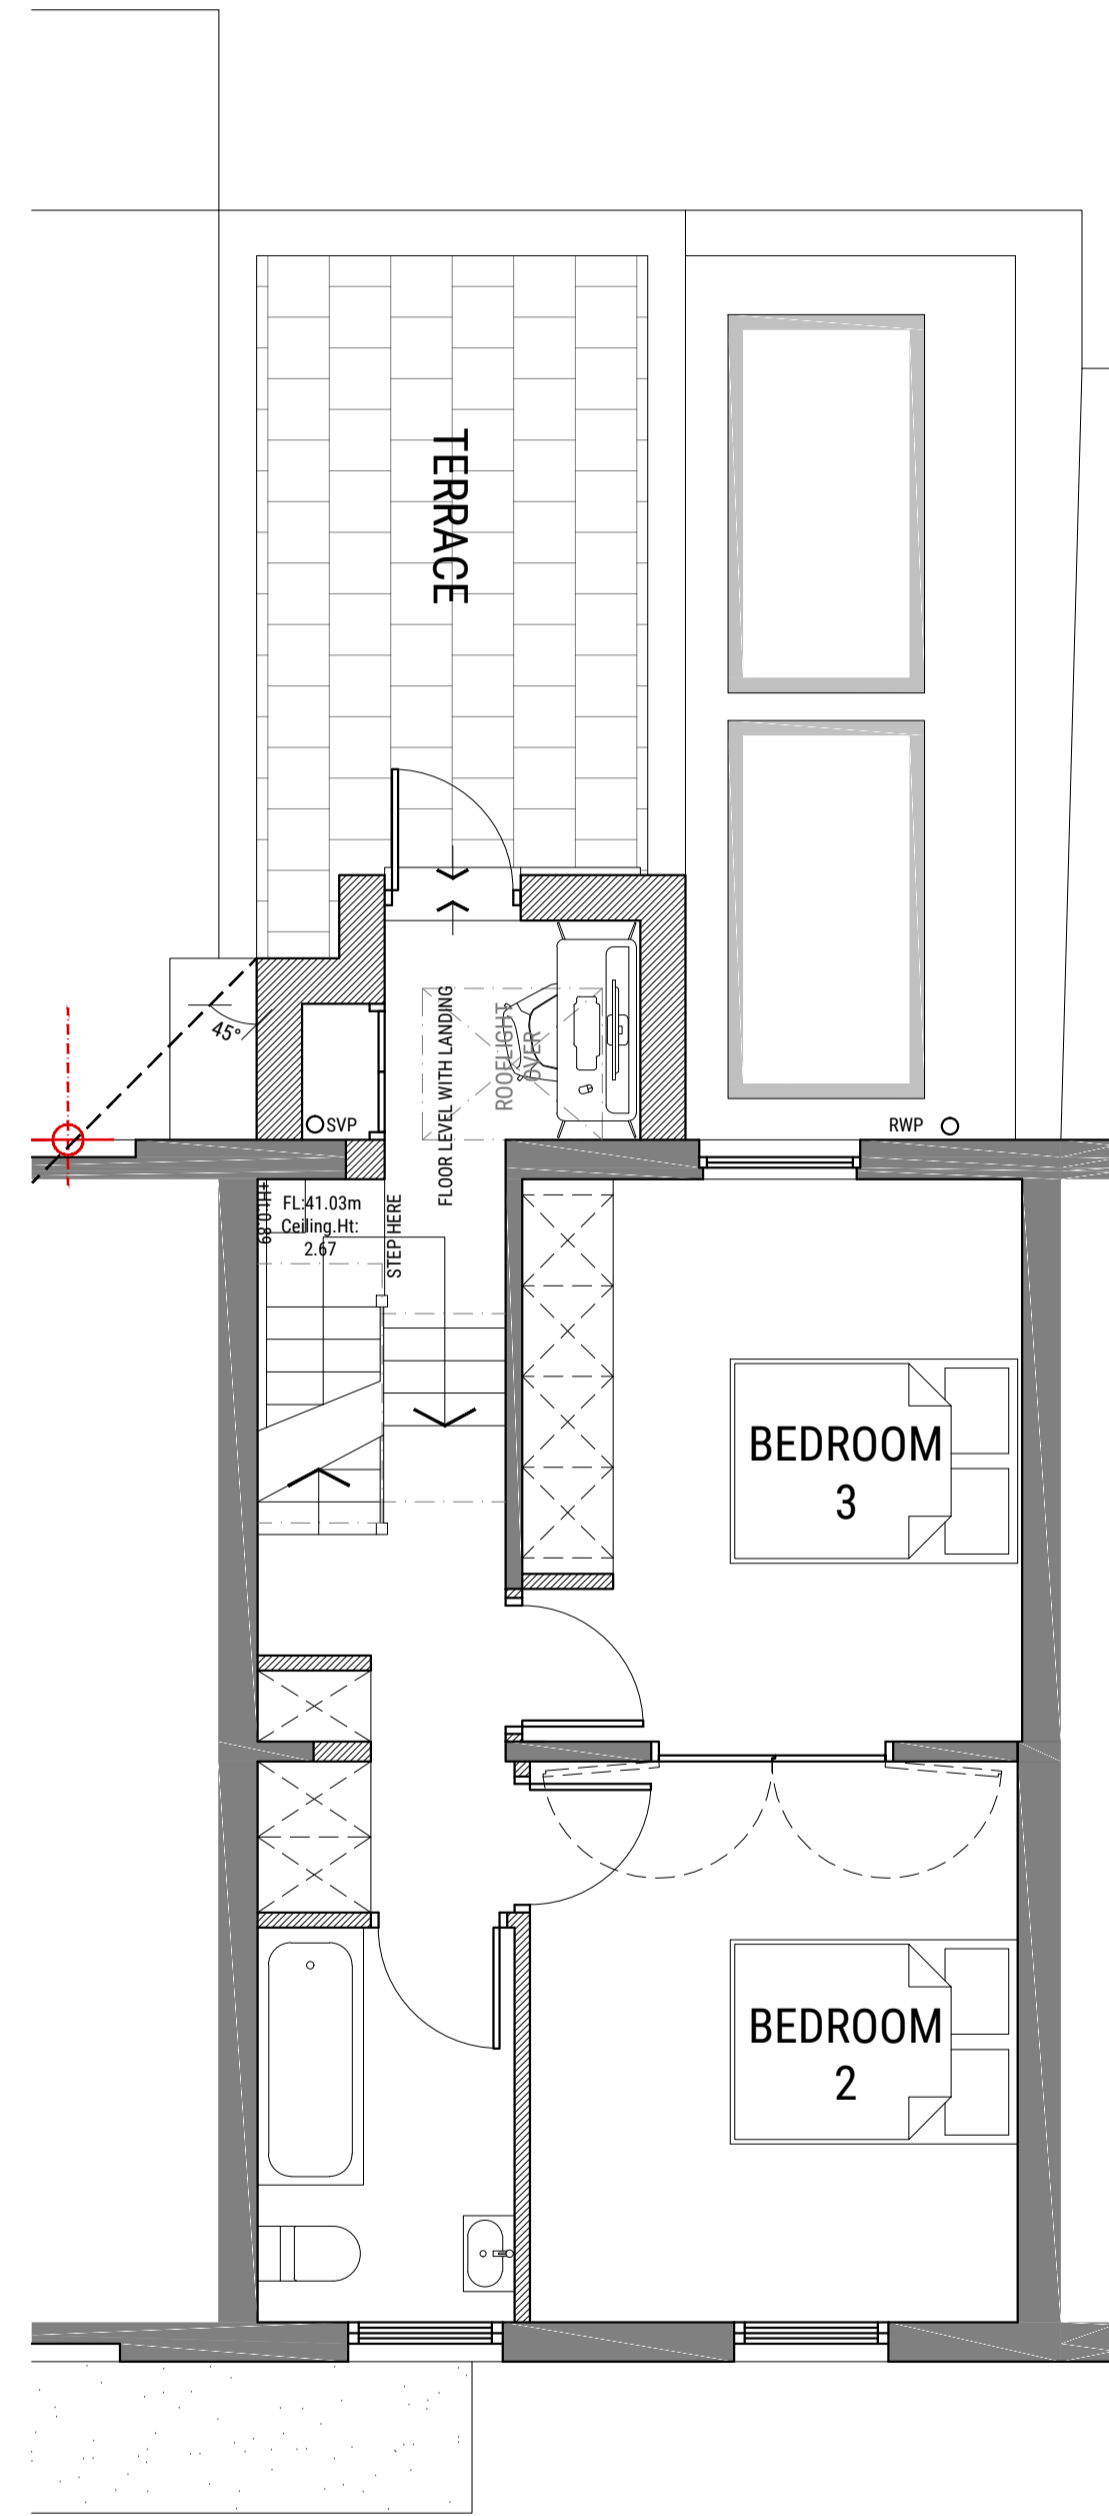


**02** Proposed First Floor Plan  
Scale 1:50@A1

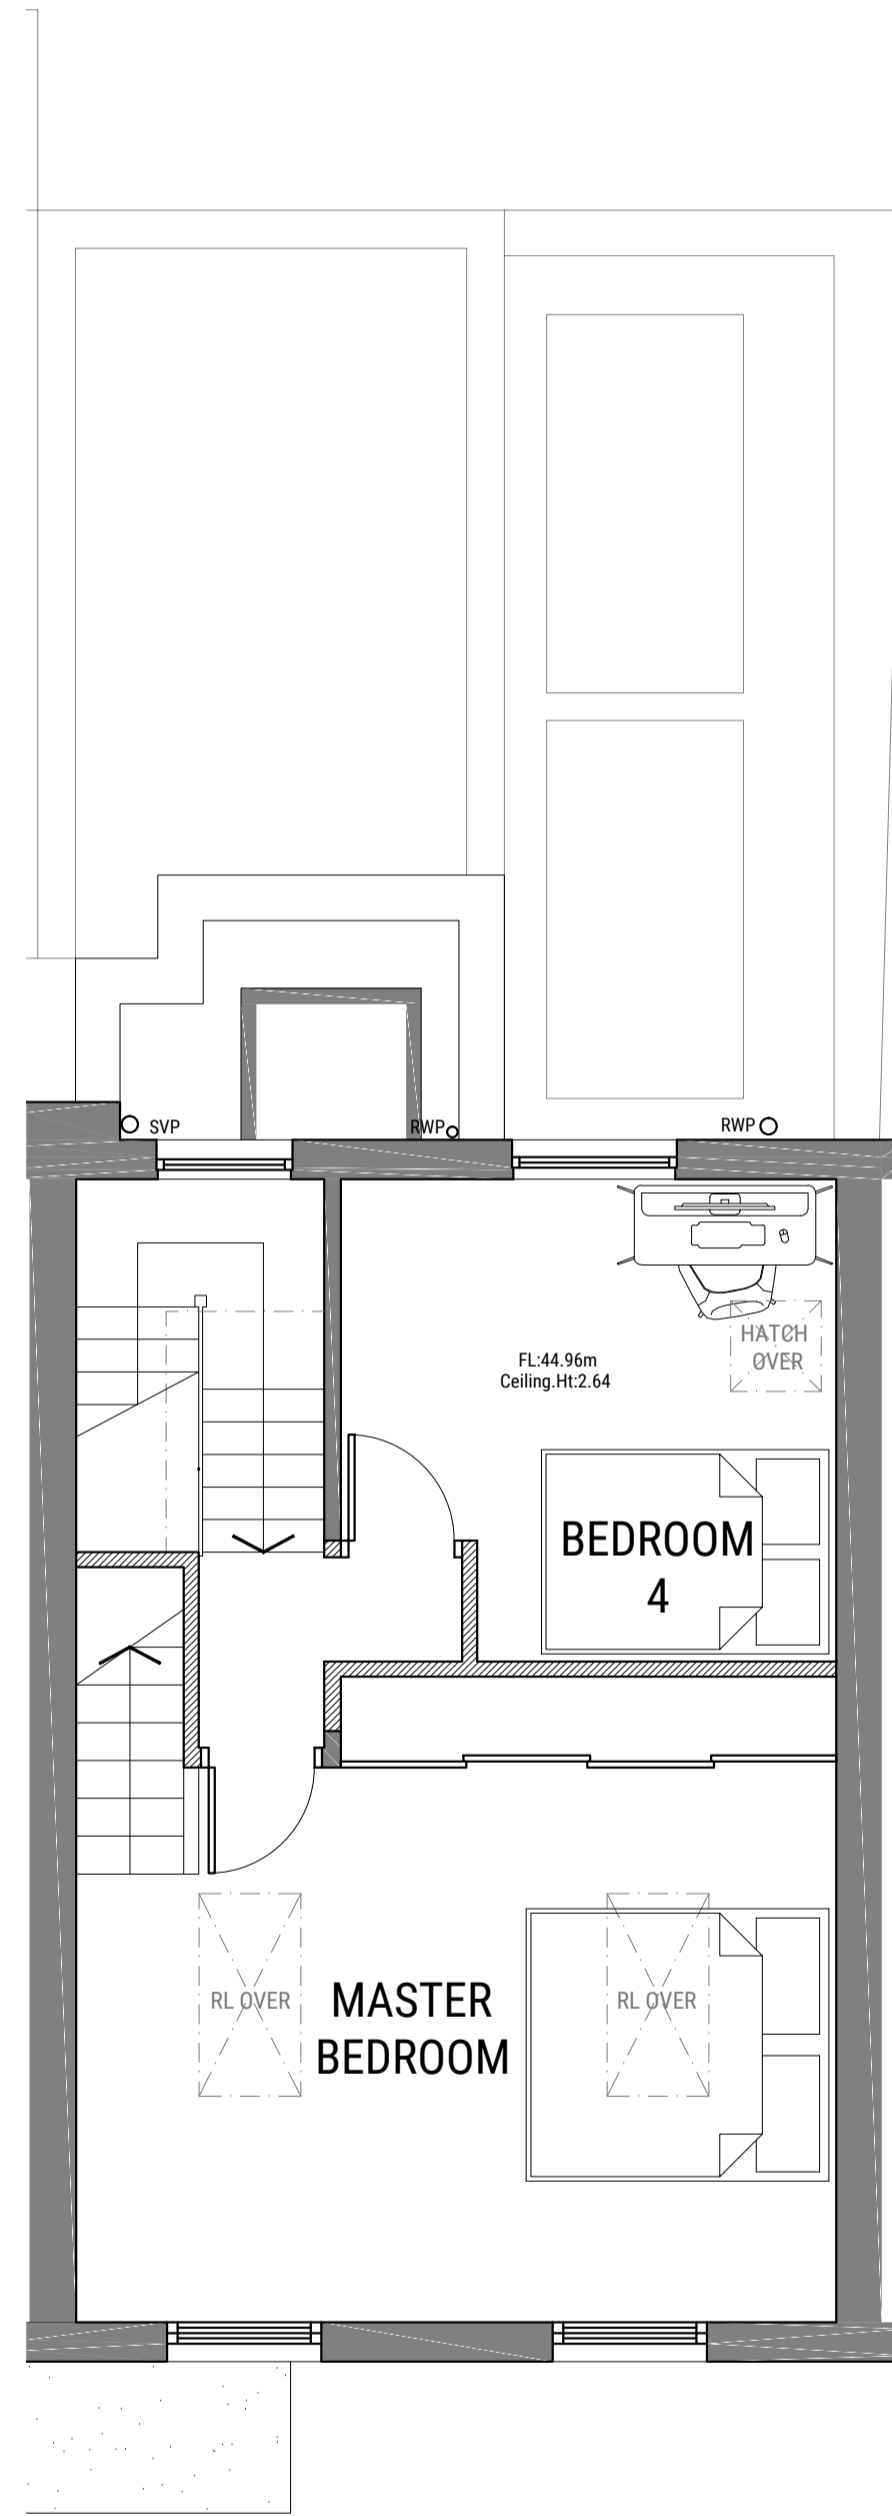


**03** Proposed Second Floor Plan  
Scale 1:50@A1

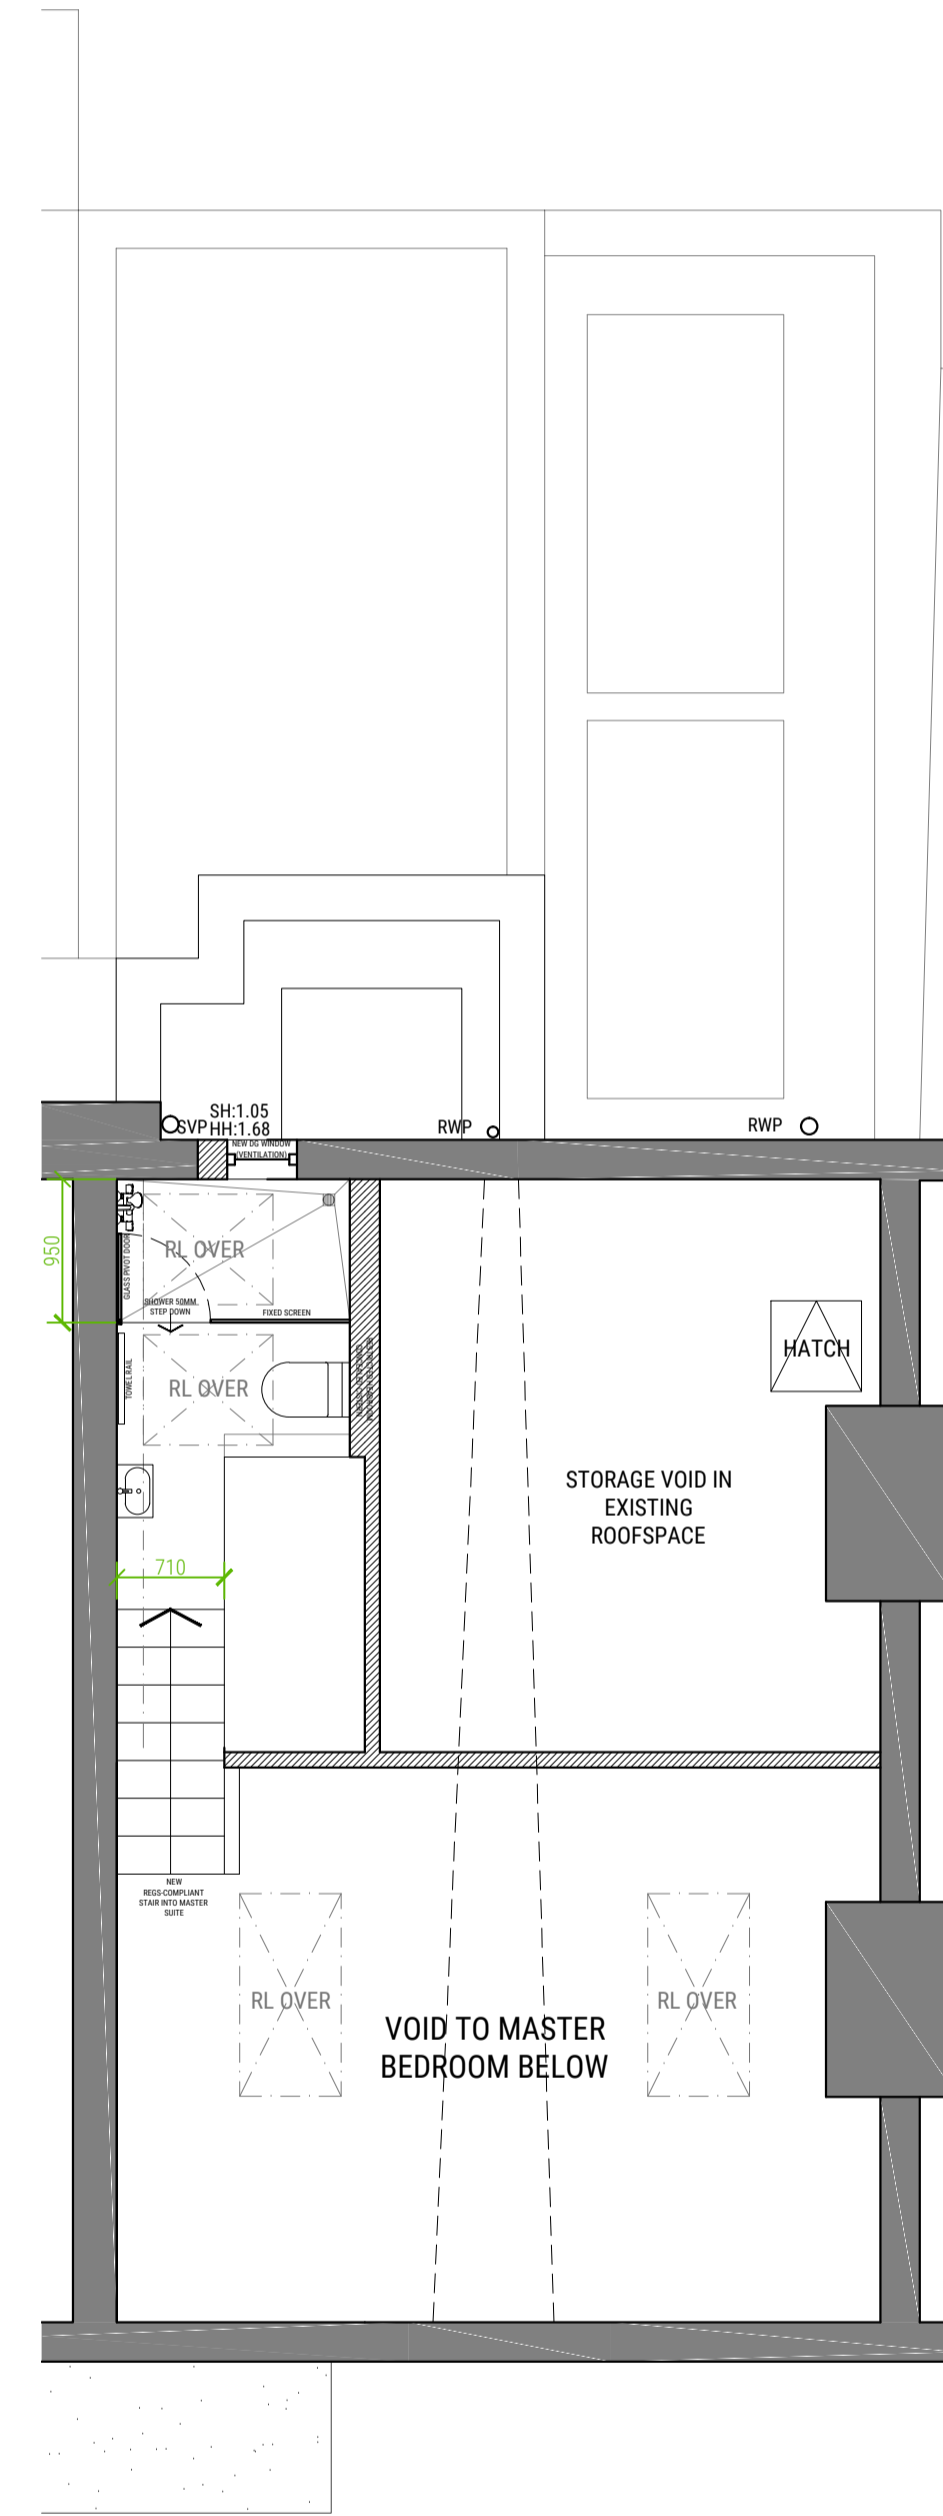


**04** Proposed Third Floor Plan  
Scale 1:50@A1

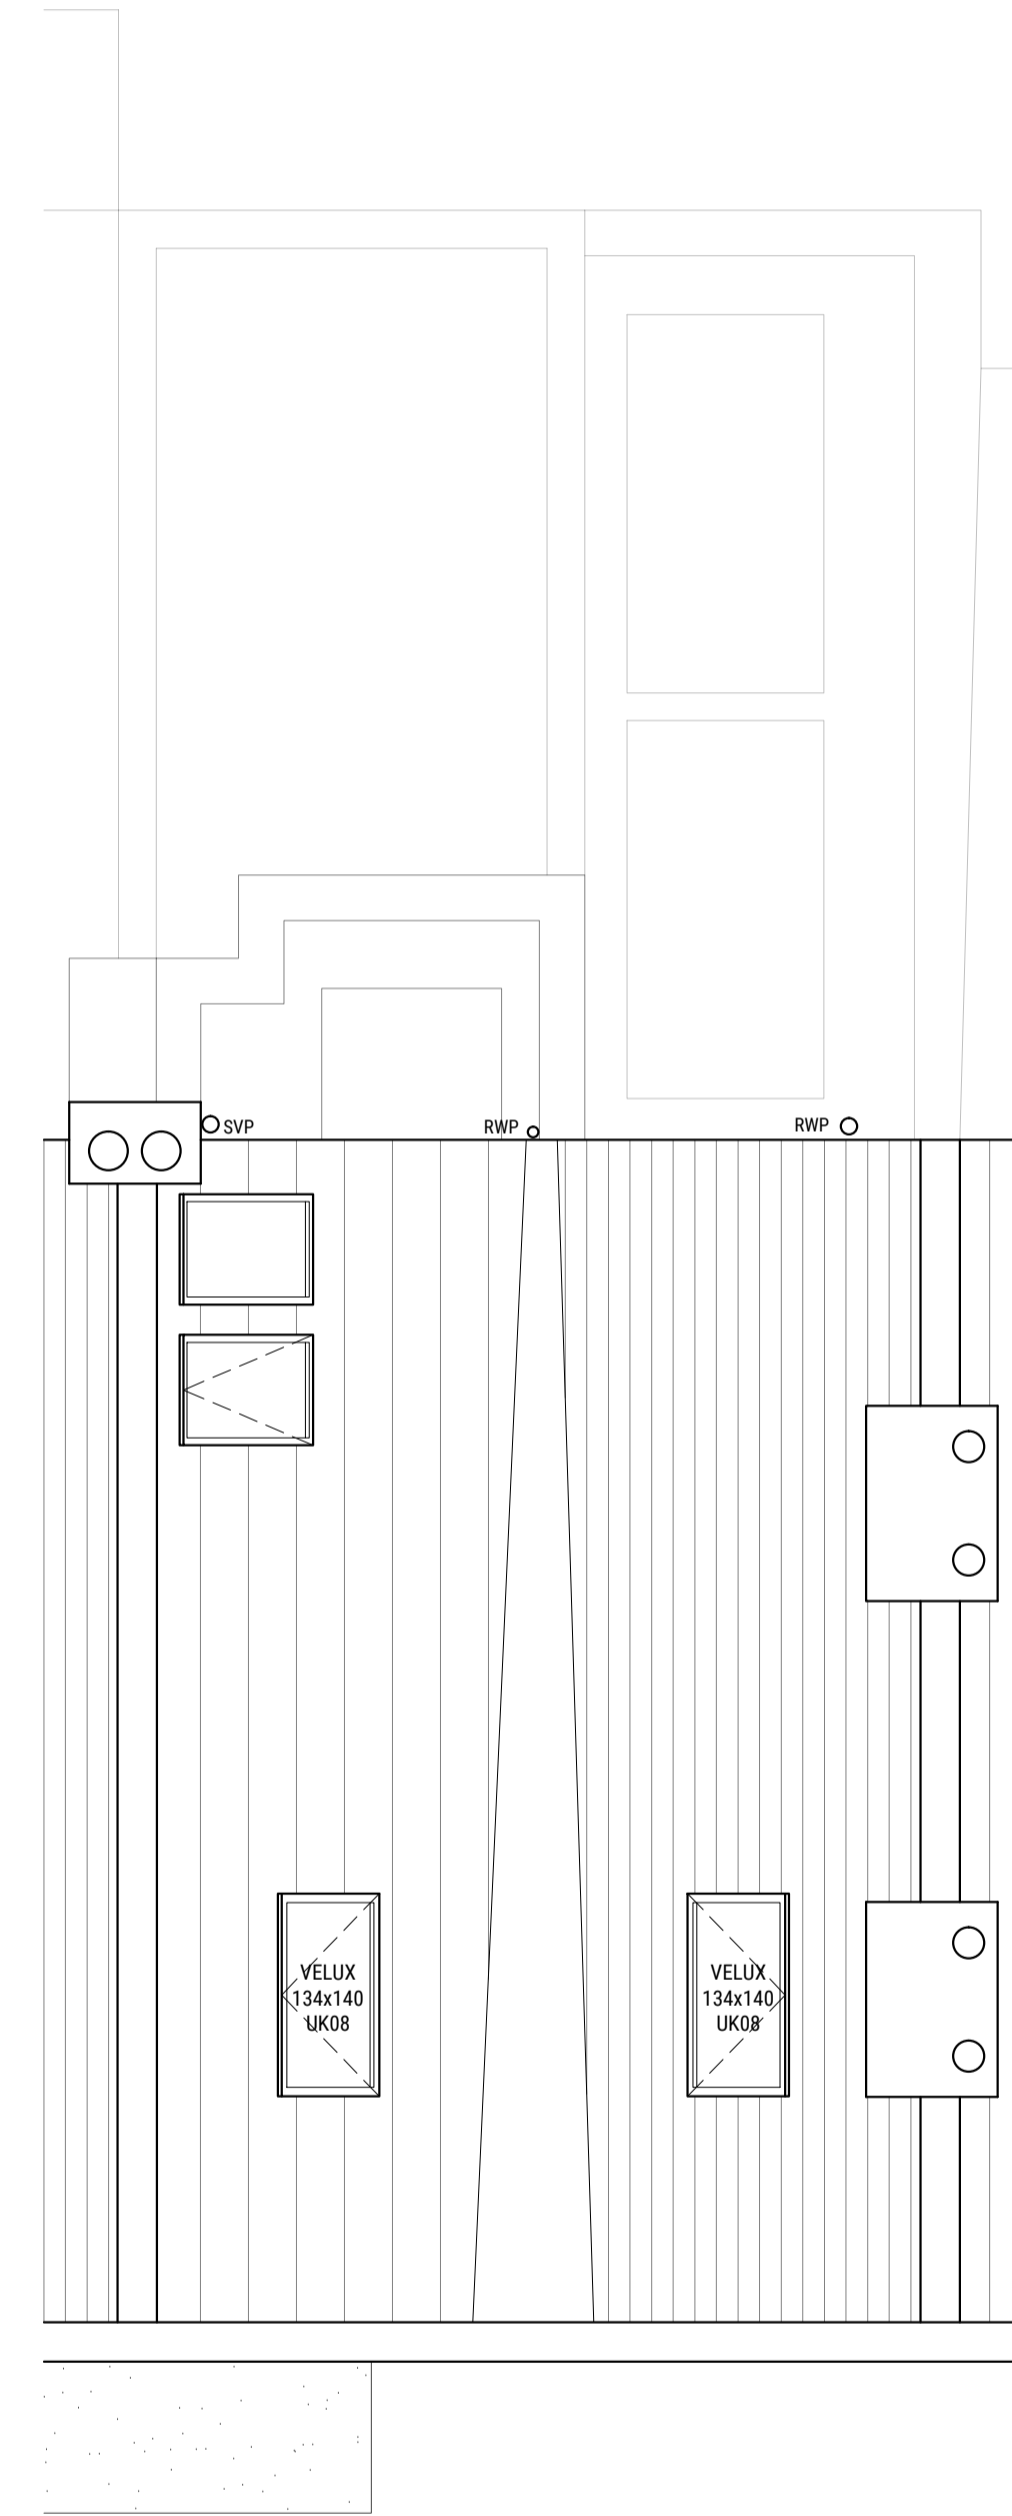

**05** Proposed Roof Plan  
Scale 1:50@A1

- GENERAL NOTES**
1. For the purpose of design development and construction this drawing must not be scaled and only written or calculated dimensions used.
  2. Any errors or divergences should be referred to the originator.
  3. All dimensions to be checked on site.
  4. All drawings are to be read in conjunction with the relevant consultants drawings, schedules, and specifications.
- CDM REGULATIONS**
-  This warning symbol indicates the presence of an unusual or notable risk to the Health and Safety of contractors or occupants

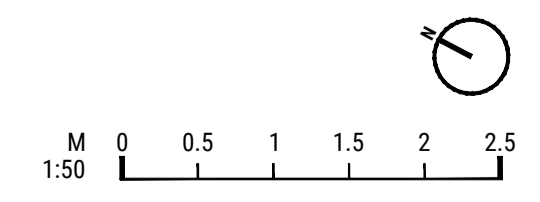

| REV. | DATE     | ISSUE DESCRIPTION           | DRAWN | CHECKED |
|------|----------|-----------------------------|-------|---------|
| A    | 27/04/21 | VARIOUS GLAZING ALTERATIONS | SK    | SK      |
| -    | 24/02/21 | PLANNING SUBMISSION         | SK    | SK      |

**SEBOUH ARCHITECTS**  
SEBOUH ARCHITECTS  
55 Salisbury Walk  
London N19 5DS  
WWW.SEBOUH.UK

PROJECT  
HOUSE EXTENSIONS

CLIENT  
Ms. Susannah Fitzherbert-Brockholes & Mr. Alex Martin

ADDRESS  
206 GRAFTON ROAD,  
LONDON NW5 4AX

DRAWING NAME  
PROPOSED FLOOR PLANS

| STATUS                 | SCALE                    | SHEET         |
|------------------------|--------------------------|---------------|
| STAGE 1                | AS INDICATED             | A1            |
| PROJECT NO.<br>2010-05 | DRAWING NO.<br>(20)M-401 | REVISION<br>A |