









STATUTORY STATUS	
LISTED	NO
CONSERVATION	YES

**NOTE**  
This drawing has been prepared from historical information that cannot be guaranteed accurate. Responsibility is not accepted for errors made by others in scaling from this drawing. All construction information should be taken from figured dimensions only. All dimensions should be checked on site prior to the manufacture of any components.


HATCHING	
 New Partition wall	 Existing Partition wall
 New Partition wall	 Structural wall
 New Partition wall	 Area not in scope

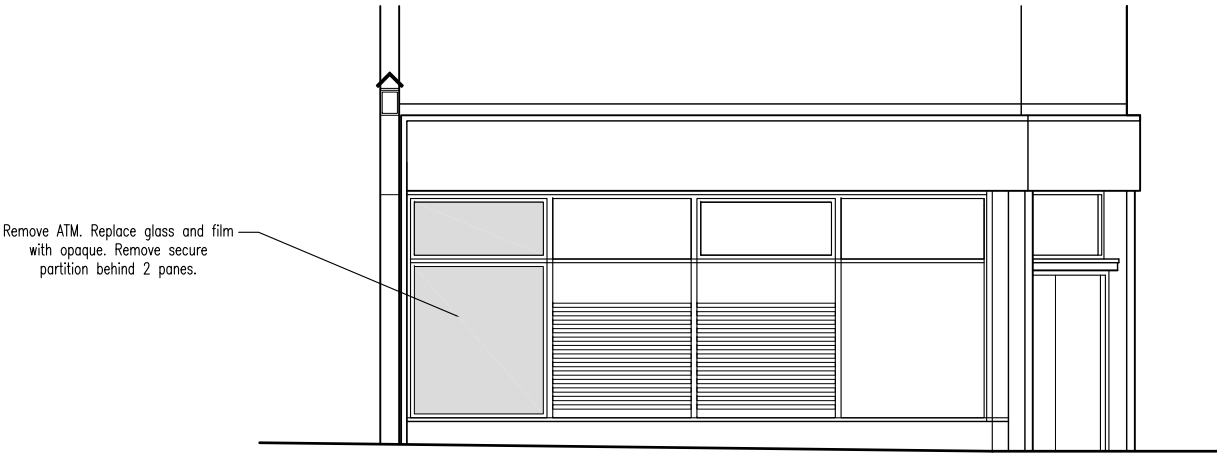


WEST END LANE

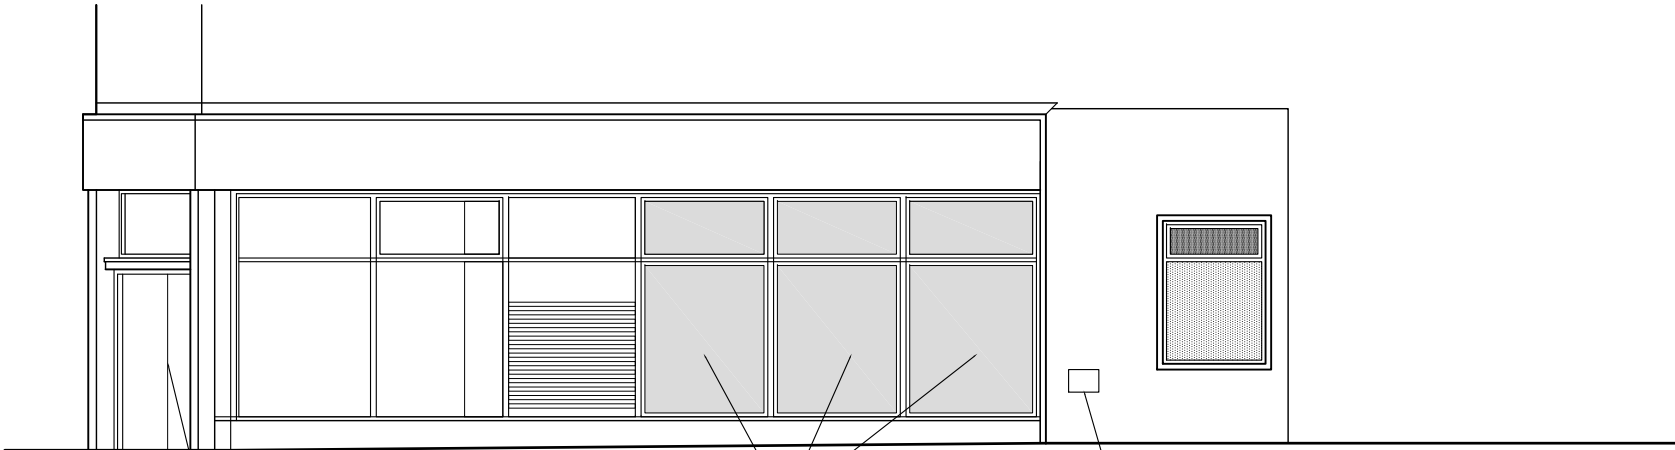

FAWLEY ROAD

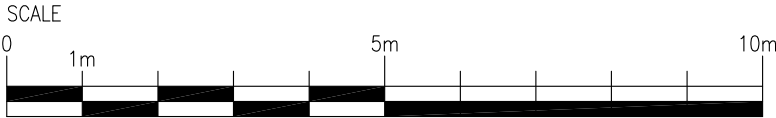

PLANNING




ISG  
Boleyn House,  
St Augustines  
Business Park,  
Whitstable,  
Kent CT5 2QJ

Project

**WEST HAMPSTEAD**

208 WEST END LANE  
LONDON  
NW6 1UV  
PIM No.



Drawing Title

**FRONT ELEVATION  
AS PROPOSED  
CLOSURES 2021**

Branch Sort Code	Branch ID	Supplier Project No	
		BY106804	
Scale	Drawn	Checked	Date
1:100@A3	PC	-	29/04/2021
Drg.No BY106804_231			Revision
			-
Architectural Practice: ISG Design Hub			