

NO. 40 CHESTER TERRACE

NO. 39 CHESTER TERRACE

Dashed line indicates building above

Wall omitted

Rev	Amendment	Date
C	For Planning	28.04.21
B	For Planning	19.04.21
A	For Planning	19.03.21

Key Plan

FOR PLANNING

Client
Jose & Daniela Neves



Project
39 & 40 Chester Terrace
London NW1 4ND

Title
Proposed Lower Ground Floor Plans


Drawn By	Checked By	Scale	Date
GC	MG	1:50 @ A1	March 21
Drawing No	Revision		
1154/P/CN/GA/50/001	c		

GROVES NATCHEVA ARCHITECTS

T: +44 (0)20 7937 7772
E: info@grovesnatcheva.com
W: www.grovesnatcheva.com
6 Kensington Court Mews London UK W8 5DR

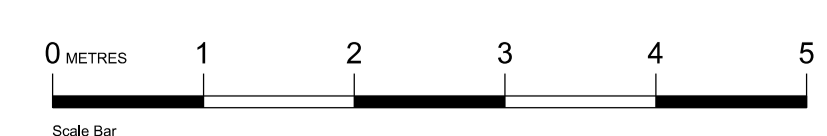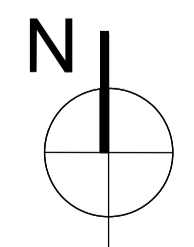

PROPOSED LOWER GROUND FLOOR PLAN

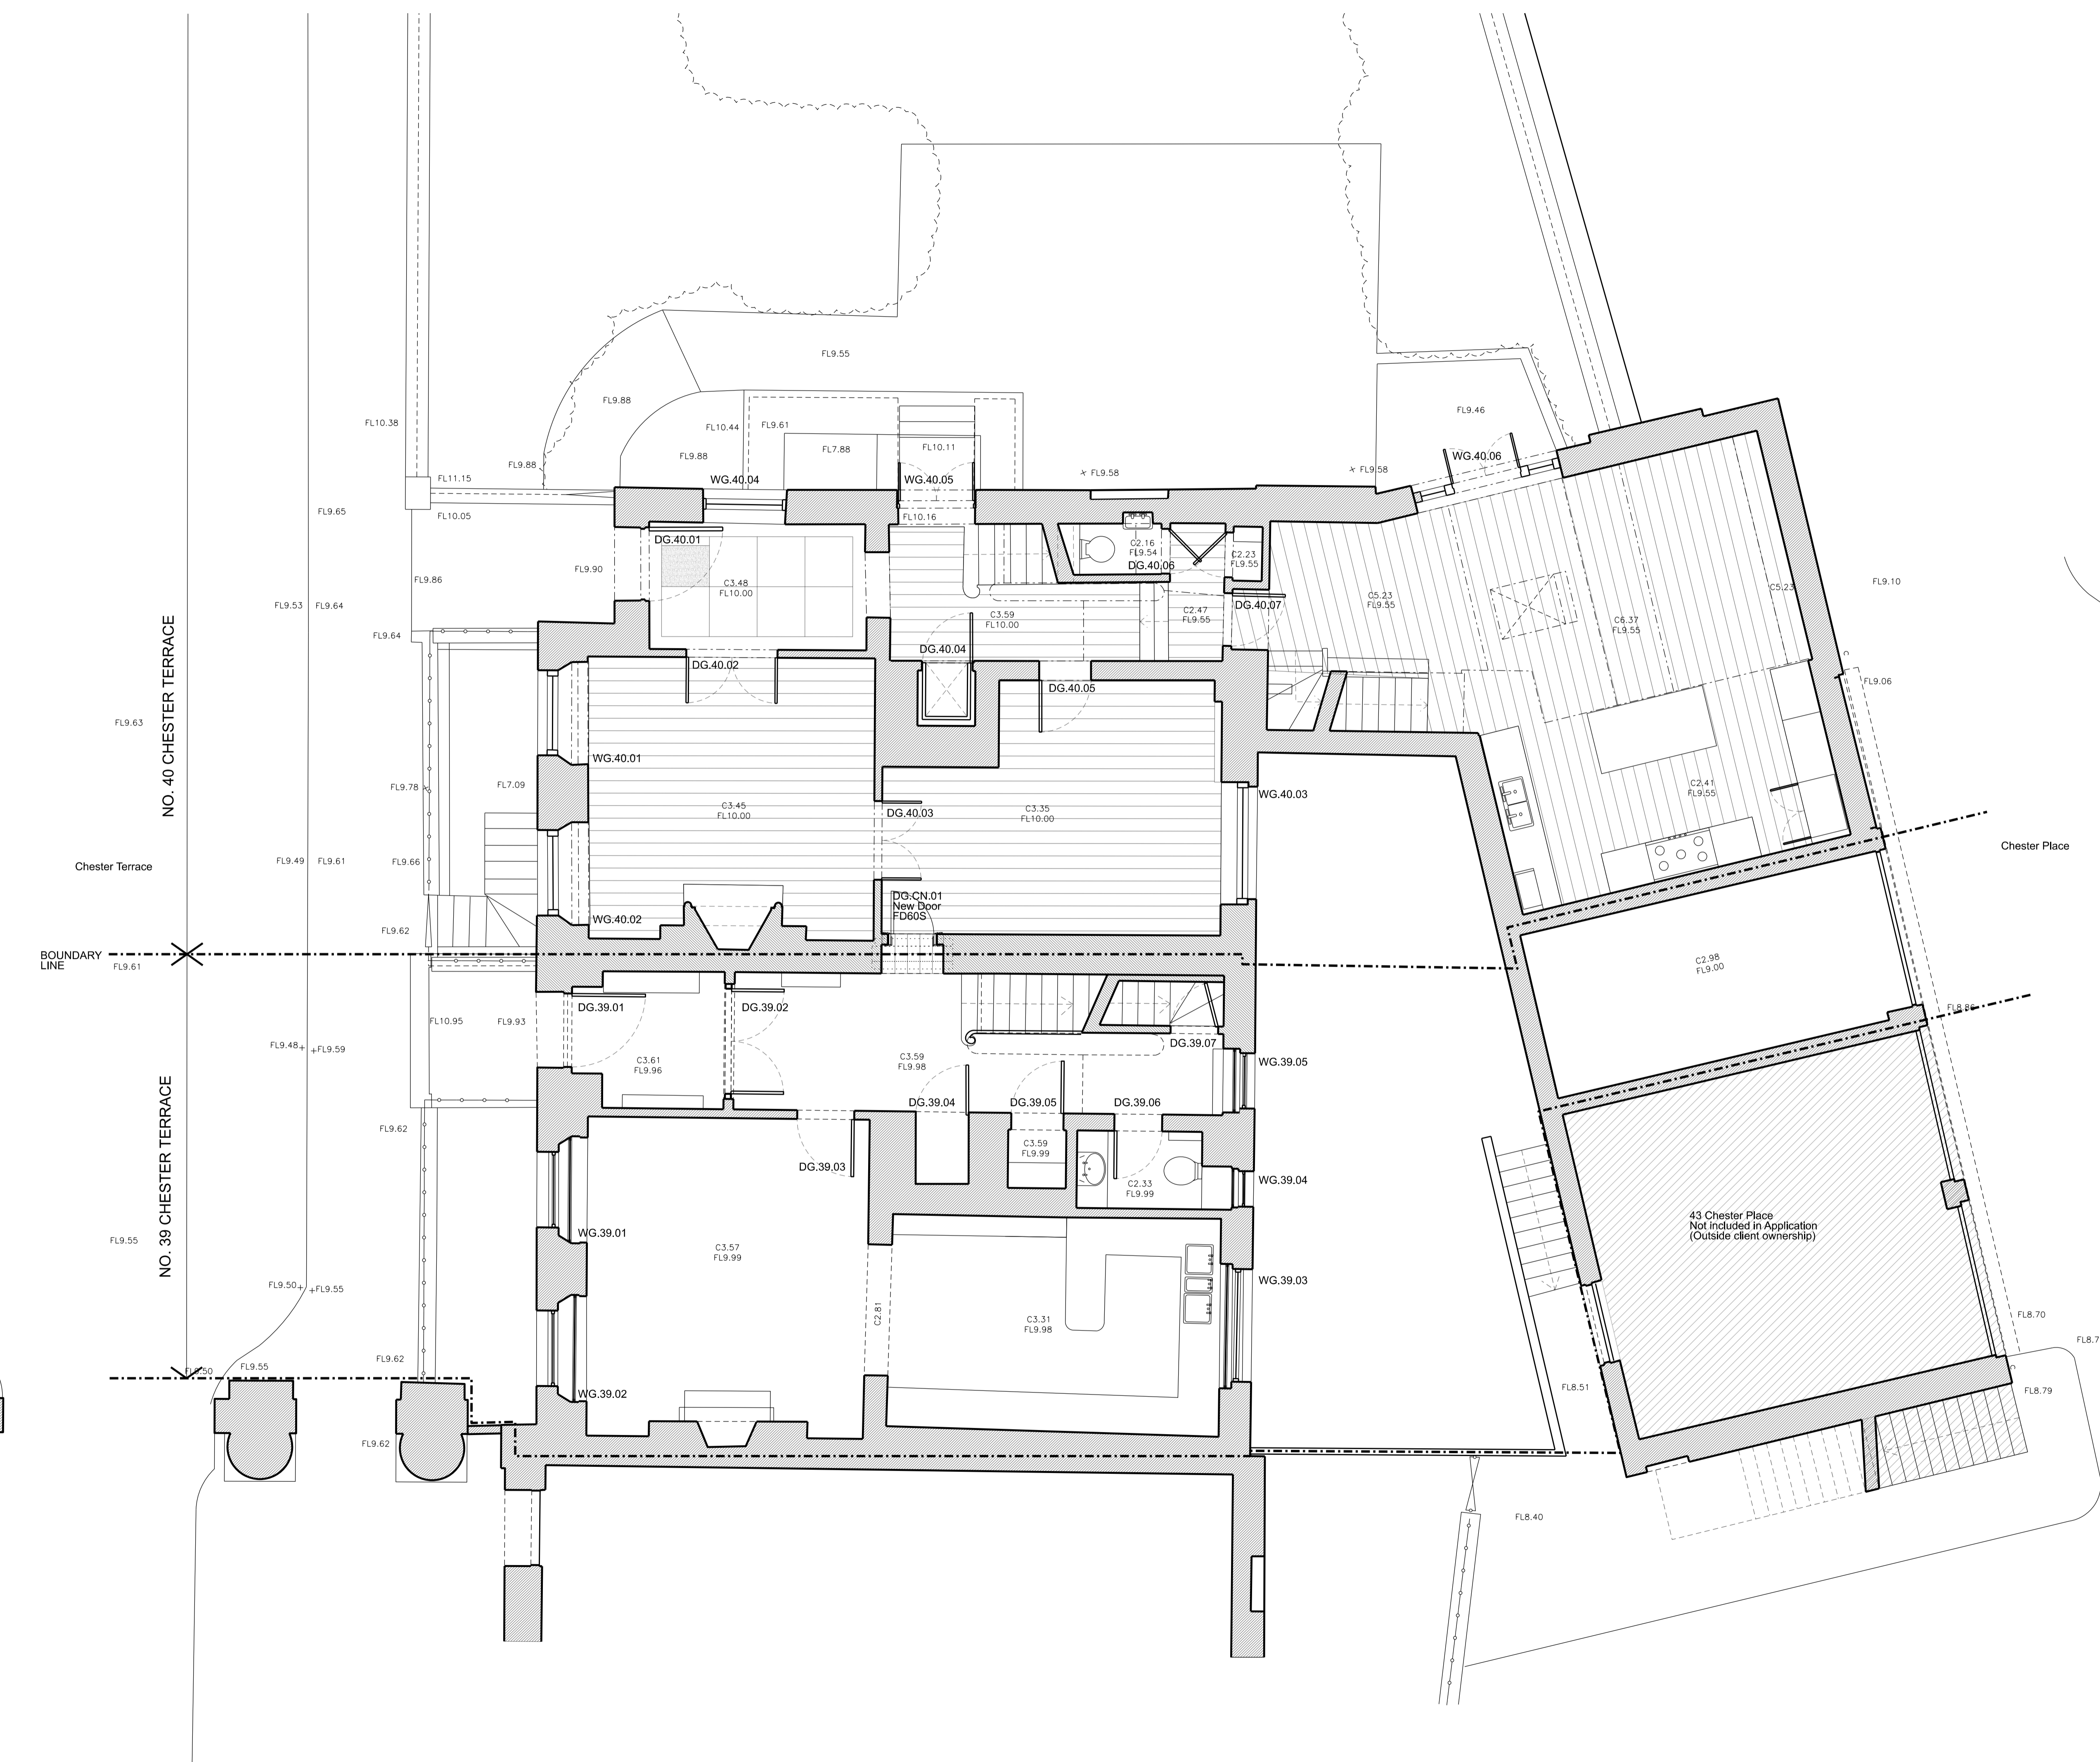

Rev	Amendment	Date
B	For Planning	19.04.21
A	For Planning	19.03.21
Key Plan		

43 Chester Place
Not included in Application
(Outside client ownership)

FOR PLANNING

Client
Jose & Daniela Neves

Project
39 & 40 Chester Terrace
London NW1 4ND


Title
Proposed Ground Floor Plans


Drawn By	Checked By	Scale	Date
GC	MG	1:50 @ A1	March 21
Drawing No	Revision		
1154/P/CN/GA/50/002	B		

GROVES NATCHEVA ARCHITECTS

T: +44 (0)20 7937 7772
E: info@grovesnatcheva.com
W: www.grovesnatcheva.com
6 Kensington Court Mews London UK W8 5DR

PROPOSED GROUND FLOOR PLAN

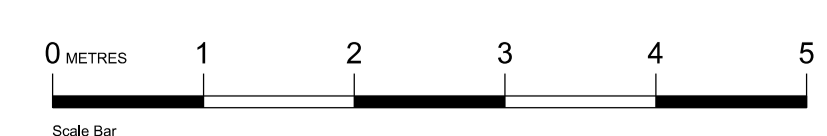

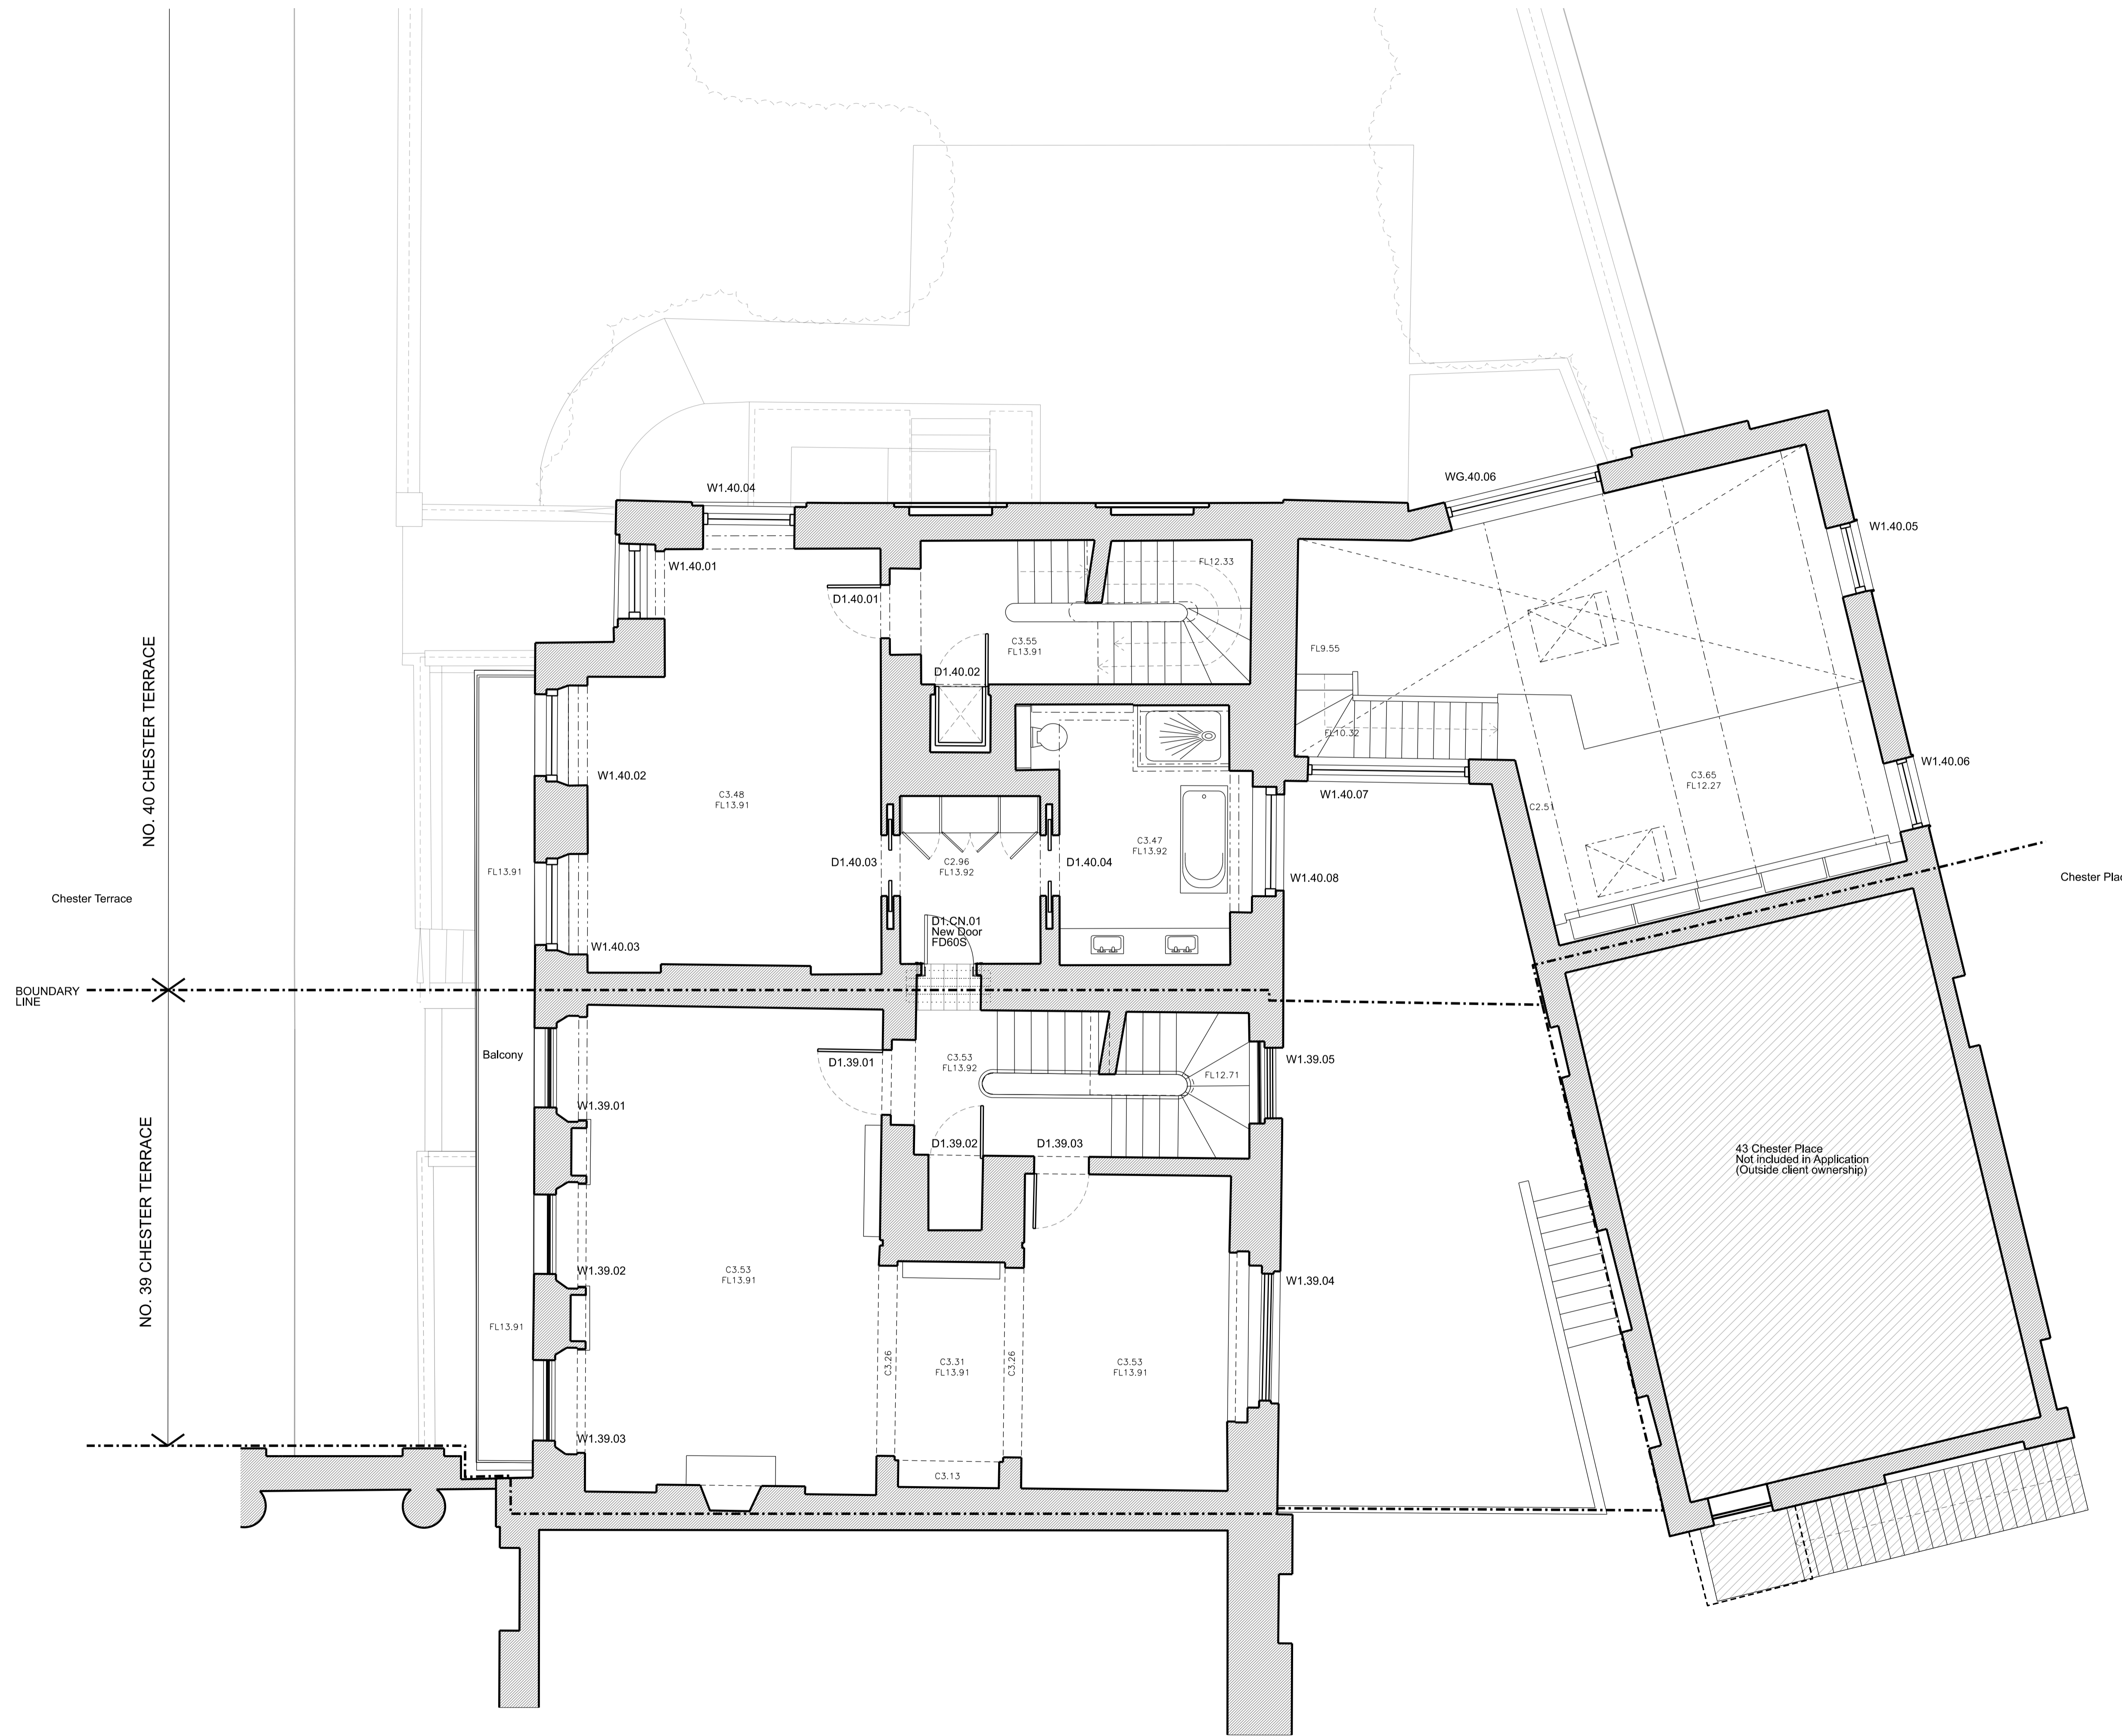

Rev	Amendment	Date
B	For Planning	19.04.21
A	For Planning	19.03.21
Key Plan		

FOR PLANNING

Client
Jose & Daniela Neves

Project
39 & 40 Chester Terrace
London NW1 4ND


Title
Proposed First Floor Plans

Drawn By	Checked By	Scale	Date
GC	MG	1:50 @ A1	March 21
Drawing No	Revision		
1154/P/CN/GA/50/003	B		

GROVES NATCHEVA ARCHITECTS

T: +44 (0)20 7937 7772
E: info@grovesnatcheva.com
W: www.grovesnatcheva.com

6 Kensington Court Mews London UK W8 5DR

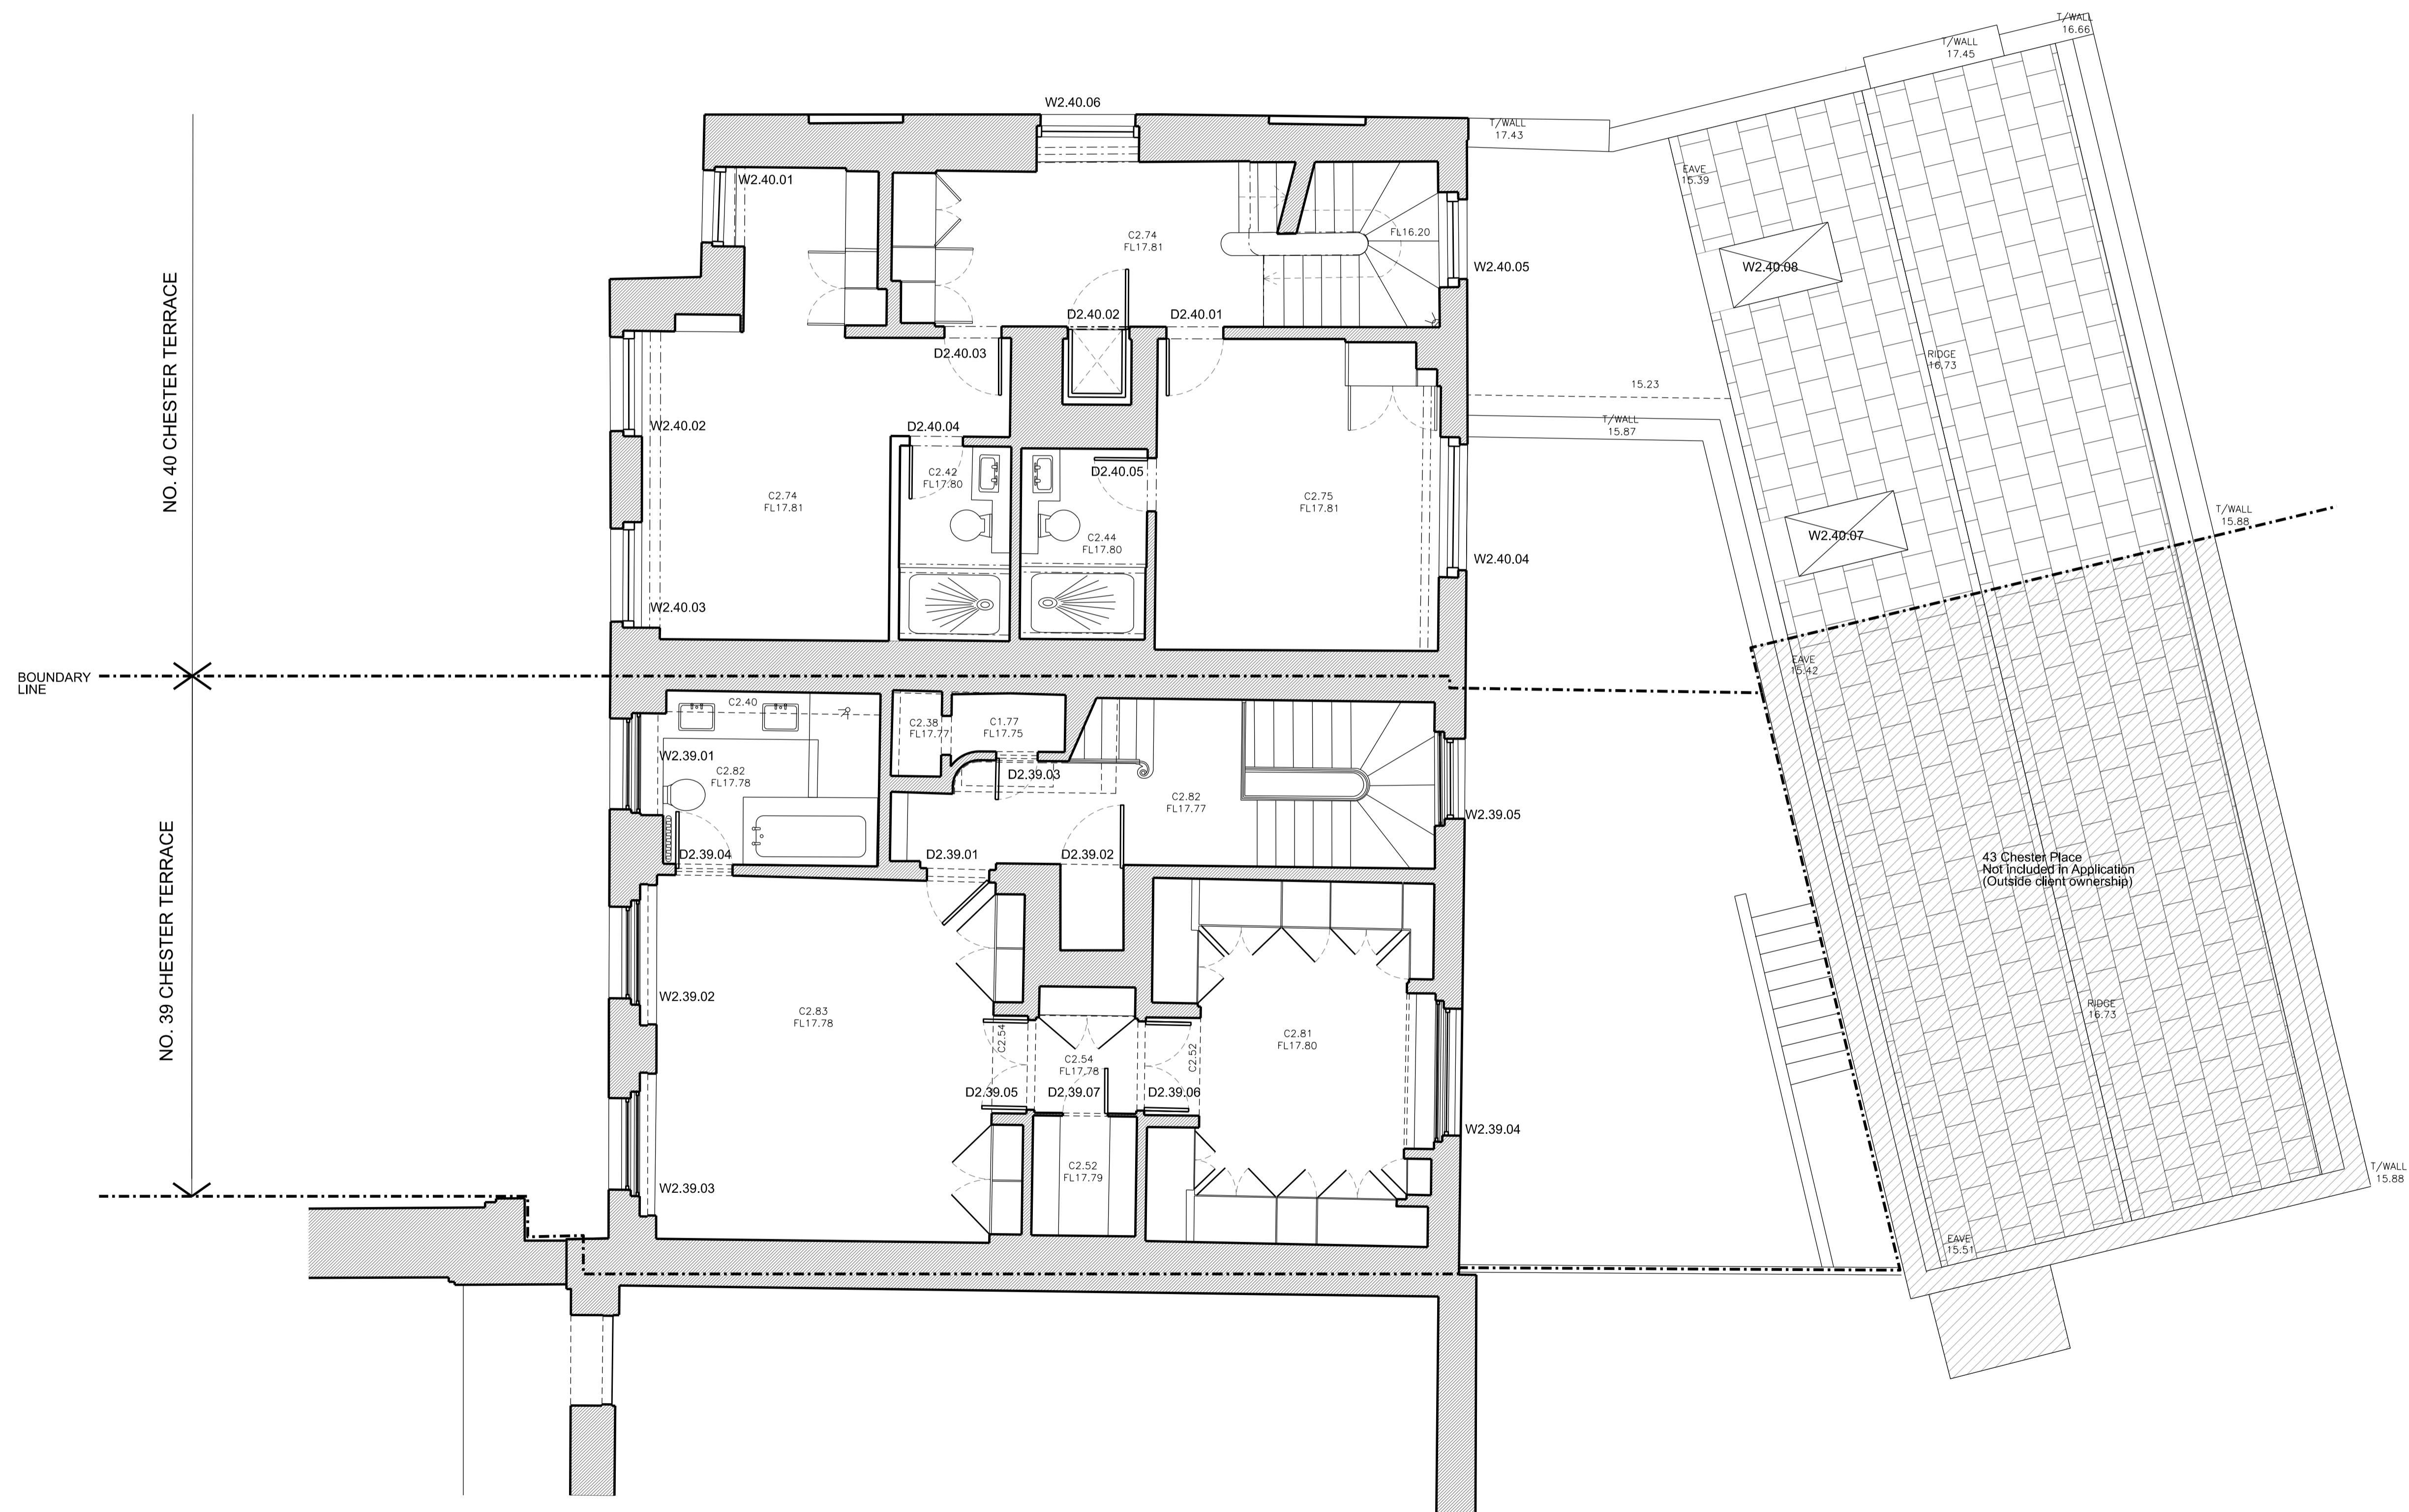

Rev	Amendment	Date
B	For Planning	19.04.21
A	For Planning	19.03.21
Key Plan		

FOR PLANNING

Client
Jose & Daniela Neves

Project
39 & 40 Chester Terrace
London NW1 4ND



Title
Proposed Second Floor Plans

Drawn By	Checked By	Scale	Date
GC	MG	1:50 @ A1	March 21
Drawing No	Revision		
1154/P/CN/GN/50/004	B		


GROVES NATCHEVA ARCHITECTS

T: +44 (0)20 7937 7772
E: info@grovesnatcheva.com
W: www.grovesnatcheva.com

6 Kensington Court Mews London UK W8 5DR

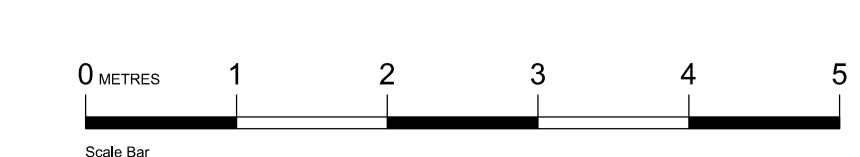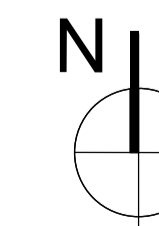

PROPOSED SECOND FLOOR PLAN

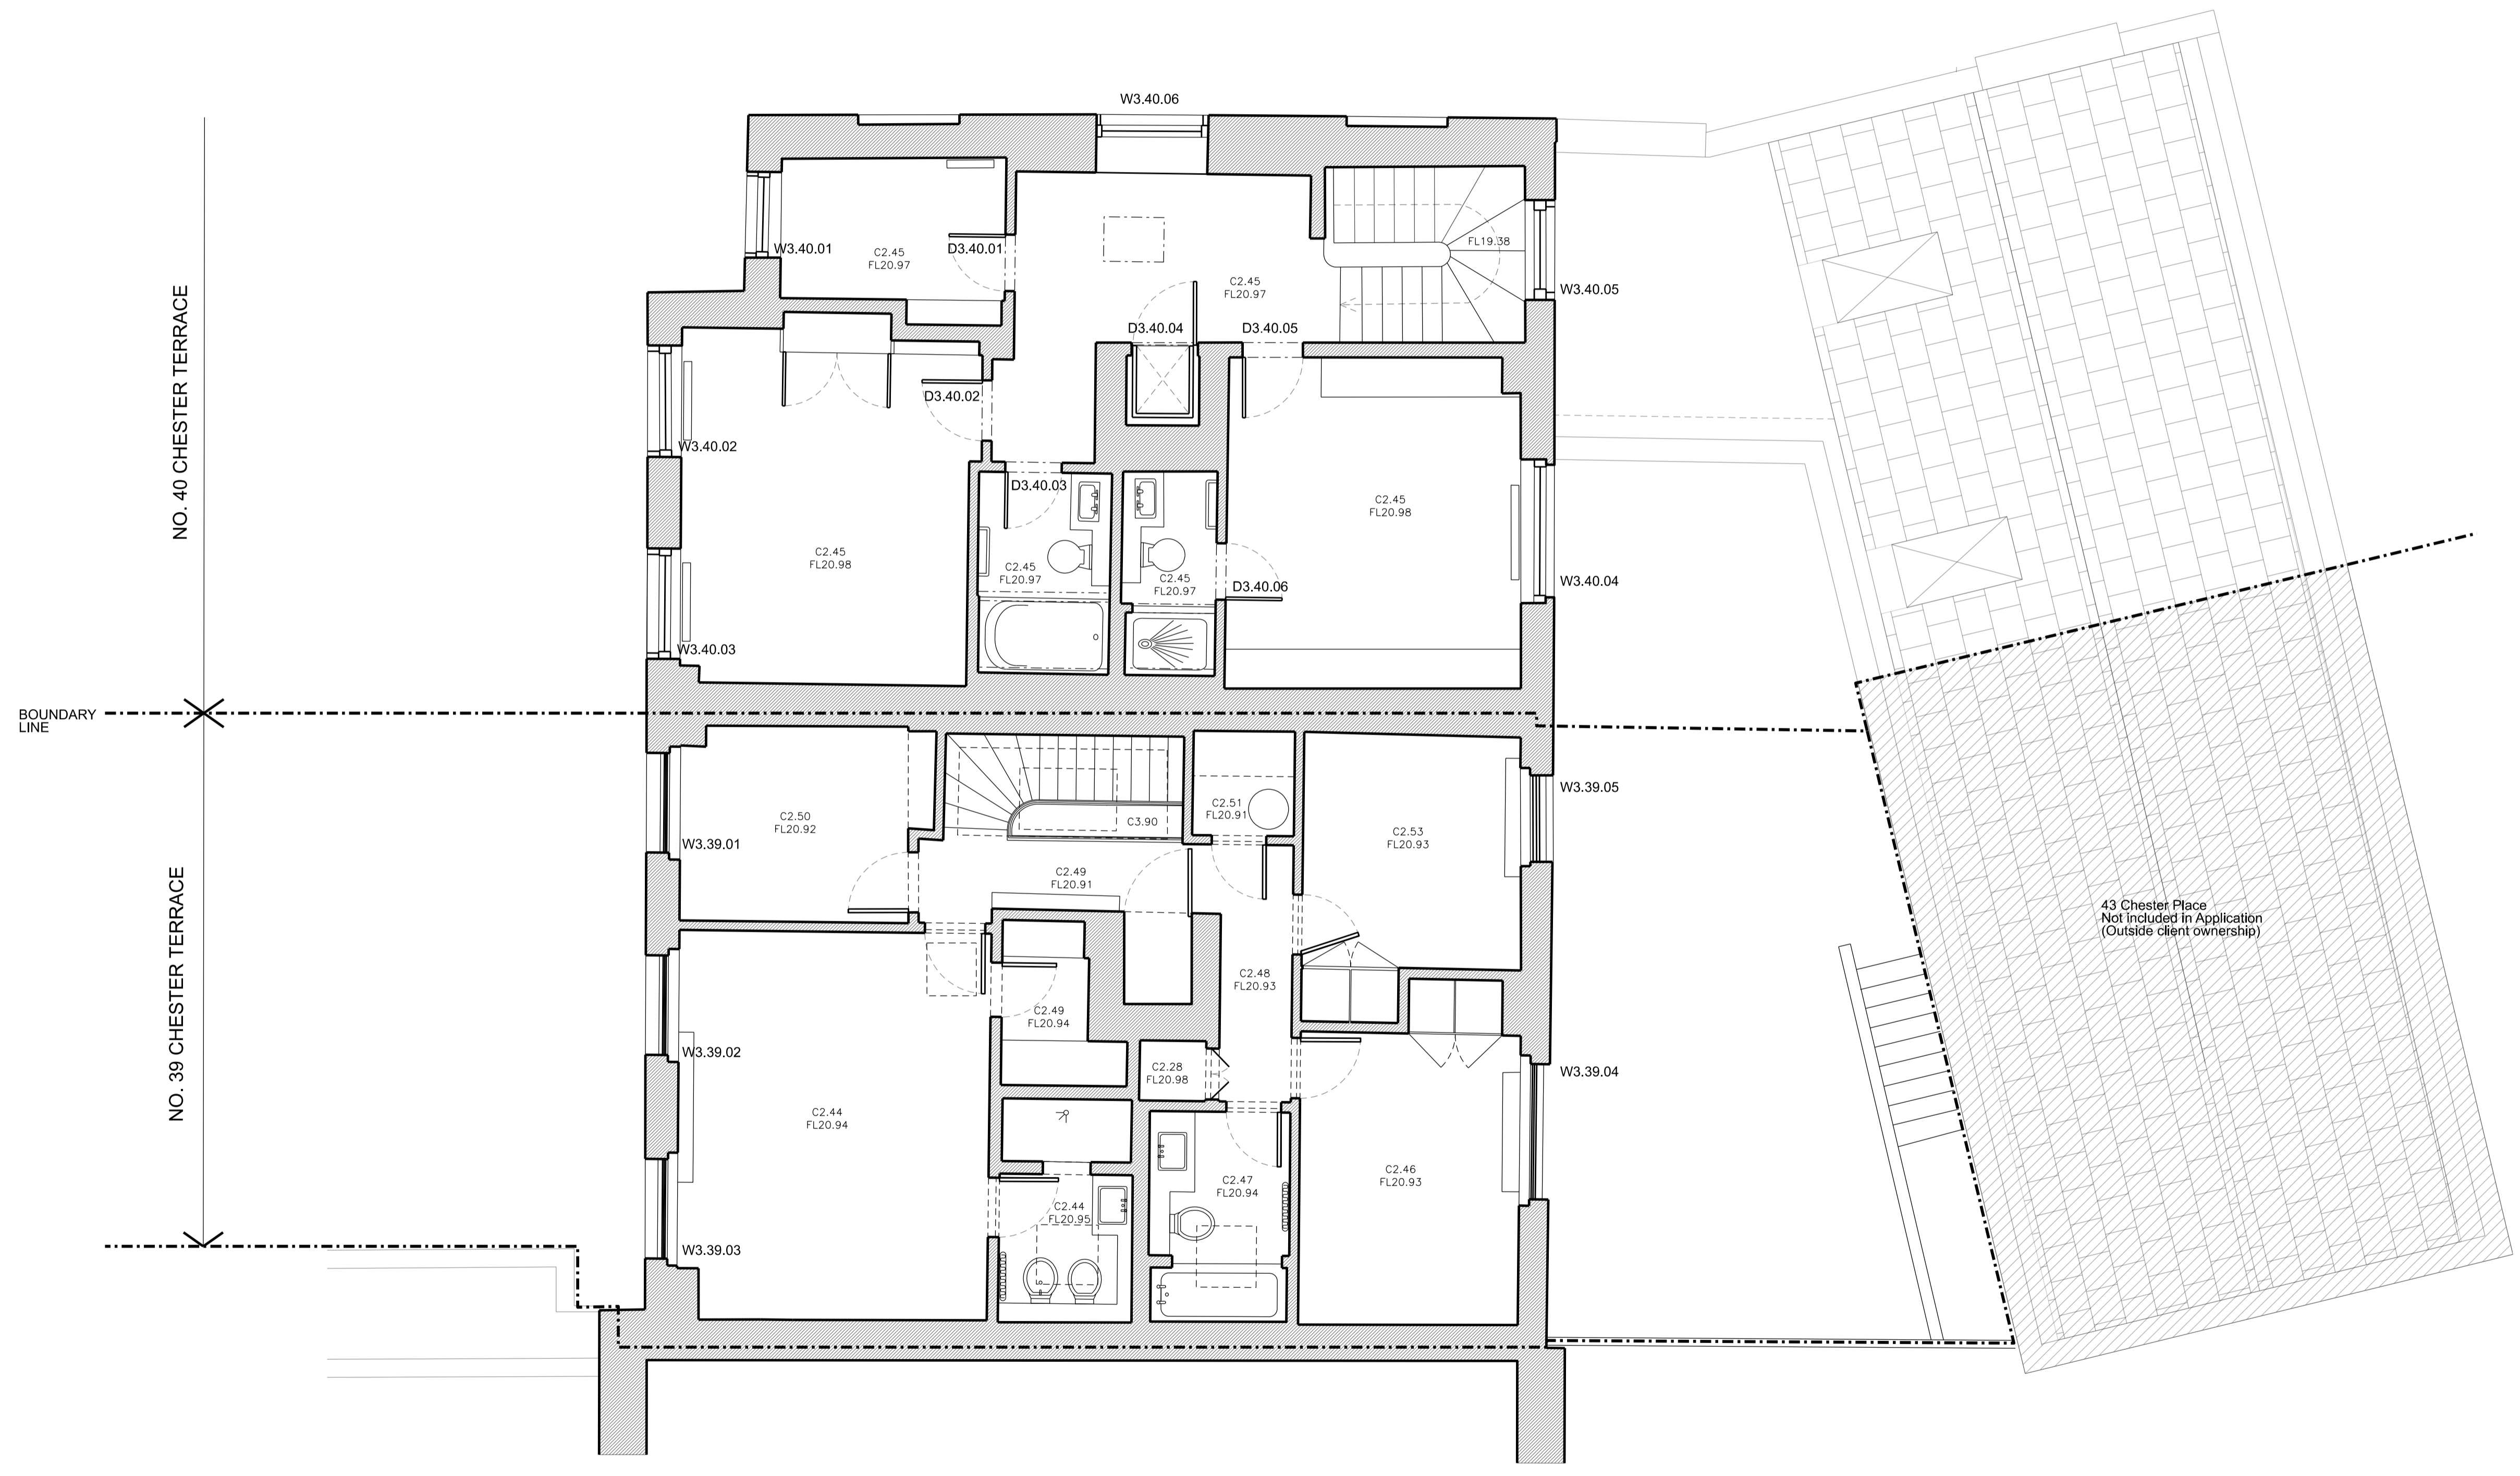

Rev	Amendment	Date
B	For Planning	19.04.21
A	For Planning	19.03.21

Key Plan

FOR PLANNING
Client

Jose & Daniela Neves



Project
39 & 40 Chester Terrace
London NW1 4ND

Title
Proposed Third Floor Plans


Drawn By	Checked By	Scale	Date
GC	MG	1:50 @ A1	March 21
Drawing No	Revision		
1154/P/CN/GA/50/005	B		

GROVES NATCHEVA ARCHITECTS

T: +44 (0)20 7937 7772
E: info@grovesnatcheva.com
W: www.grovesnatcheva.com
6 Kensington Court Mews London UK W8 5DR

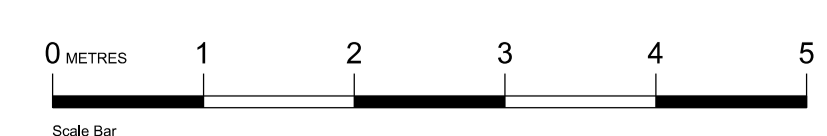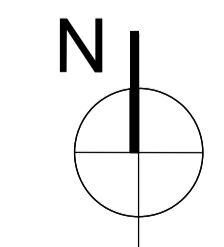

PROPOSED THIRD FLOOR PLAN

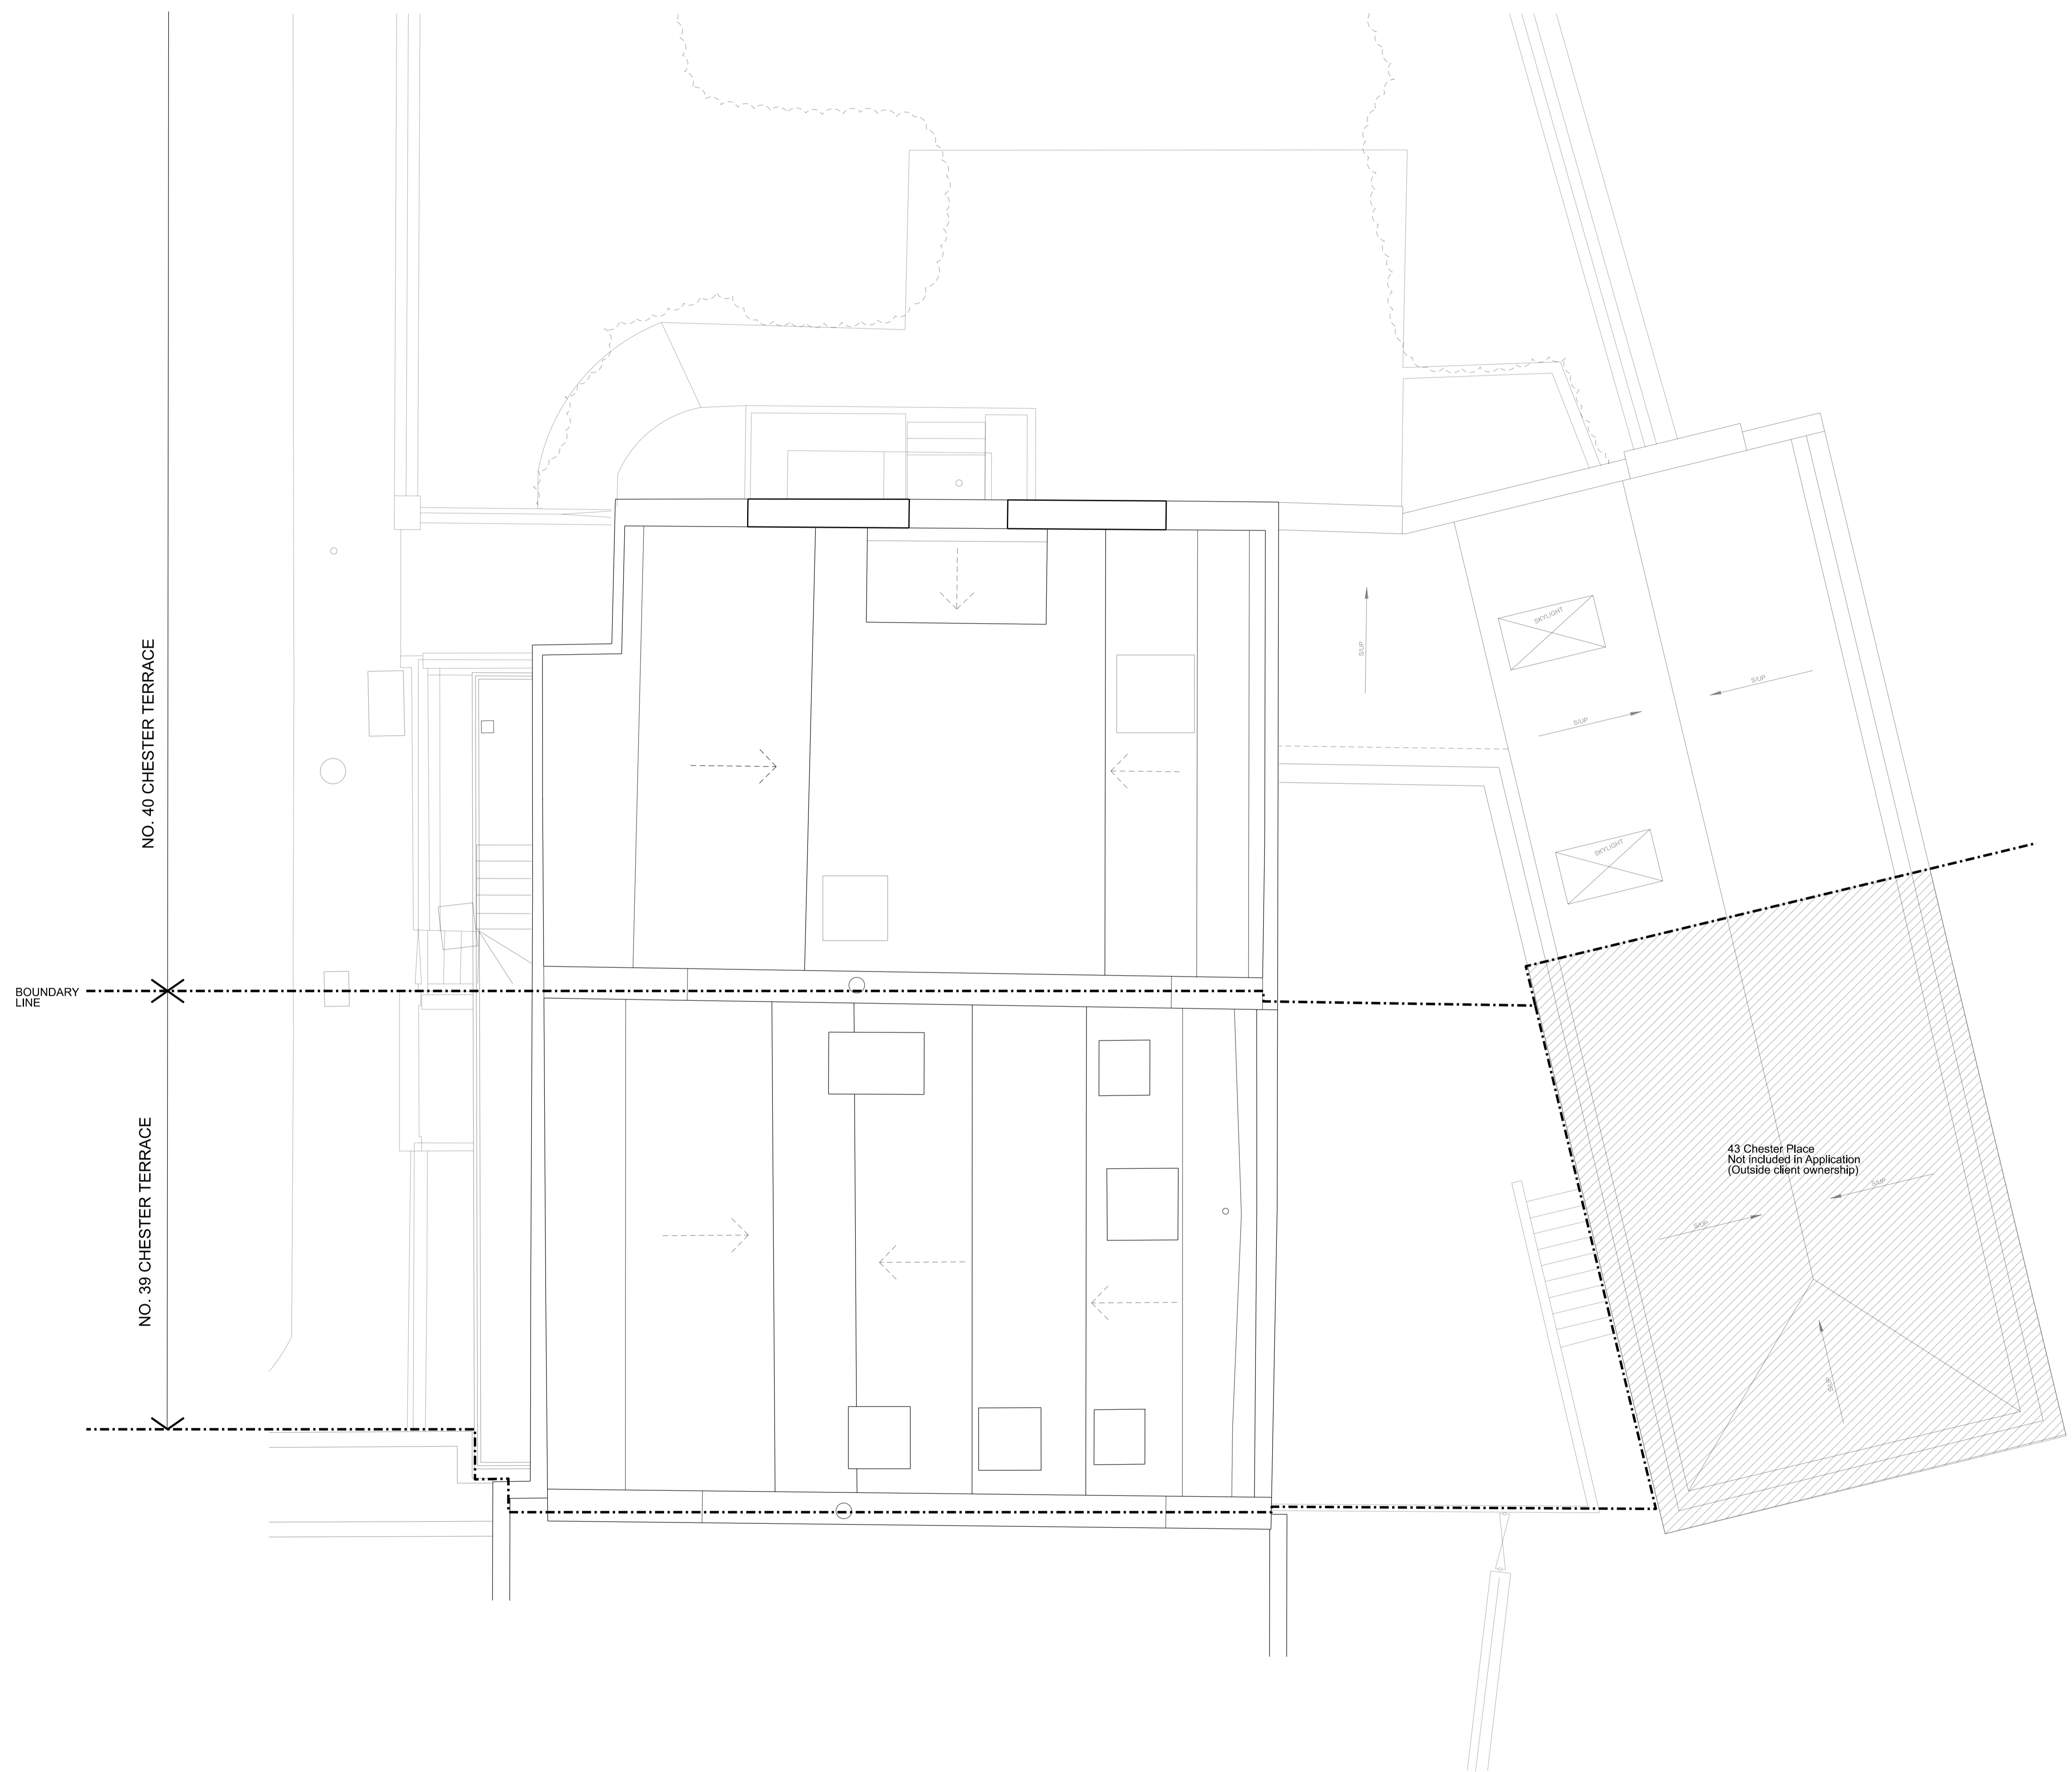

Rev	Amendment	Date
B	For Planning	19.04.21
A	For Planning	19.03.21
Key Plan		

FOR PLANNING

Client
Jose & Daniela Neves

Project
39 & 40 Chester Terrace
London NW1 4ND


Title
Proposed Roof Plans

Drawn By	Checked By	Scale	Date
GC	MG	1:50 @ A1	March 21
Drawing No	Revision		
1154/P/CN/GA/50/006	B		


GROVES NATCHEVA ARCHITECTS

T: +44 (0)20 7937 7772
E: info@grovesnatcheva.com
W: www.grovesnatcheva.com
6 Kensington Court Mews London UK W8 5DR

PROPOSED ROOF PLAN

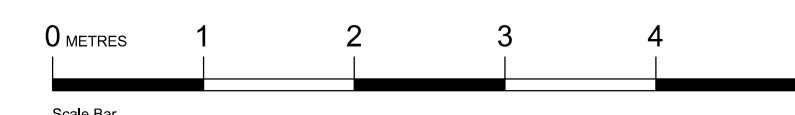

To scale for town planning purposes.
Not for construction.

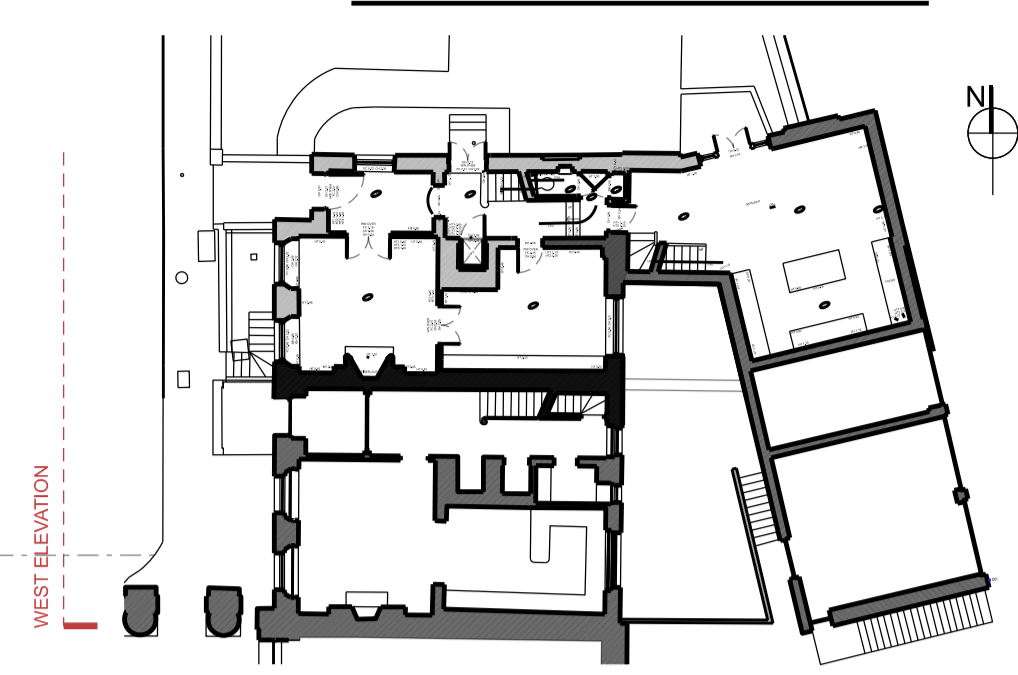

B	For Planning	28.04.21
A	For Planning	19.03.21
Rev	Amendment	Date
Key Plan		

FOR PLANNING

Client
Jose & Daniela Neves

Project
39 & 40 Chester Terrace
London NW1 4ND


Title
Proposed
West
Elevation

Drawn By	Checked By	Scale	Date
GC	MG	1:50 @ A1	March 21
Drawing No	Revision		
1154/P/CN/GA/50/007	B		


GROVES NATCHEVA ARCHITECTS

T: +44 (0)20 7937 7772
E: info@grovesnatcheva.com
W: www.grovesnatcheva.com
6 Kensington Court Mews London UK W8 5DR

WEST ELEVATION

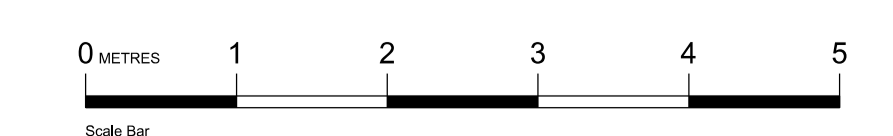

To scale for town planning purposes.
Not for construction.

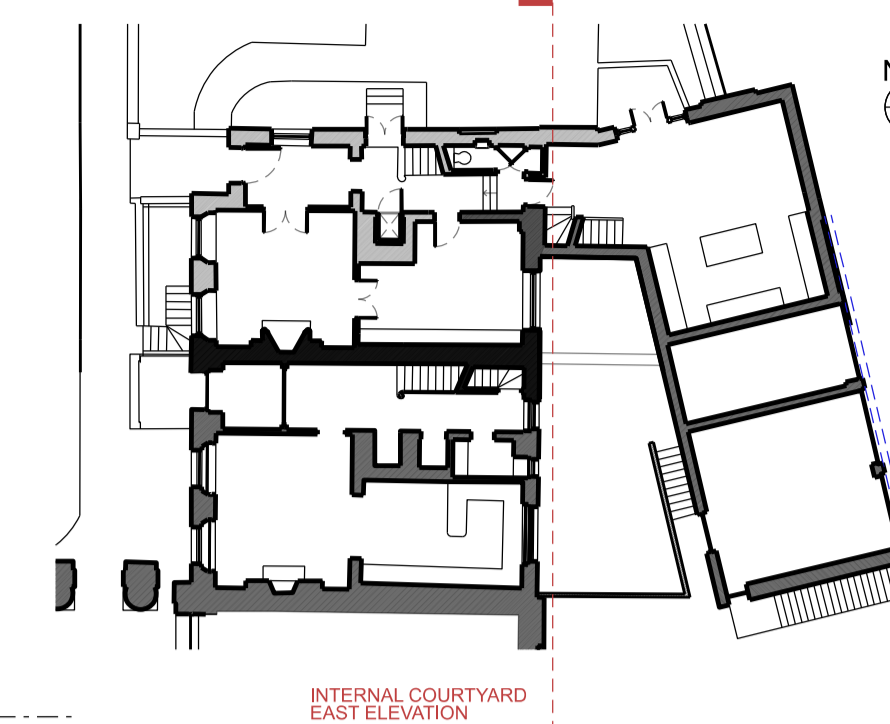

Rev	Amendment	Date
B	For Planning	28.04.21
A	For Planning	19.03.21

Key Plan

FOR PLANNING

Client
Jose & Daniela Neves

Project
39 & 40 Chester Terrace
London NW1 4ND


Title
Proposed
Internal Courtyard
Rear Elevation

Drawn By	Checked By	Scale	Date
GC	MG	1:50 @ A1	March 21

Drawing No	Revision
1154/P/CN/GA/50/008	B


GROVES NATCHEVA ARCHITECTS

T: +44 (0)20 7937 7772
E: info@grovesnatcheva.com
W: www.grovesnatcheva.com
6 Kensington Court Mews London UK W8 5DR

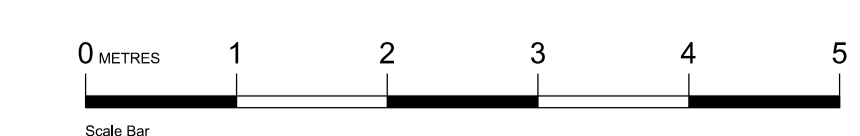

PROPOSED INTERNAL COURTYARD EAST ELEVATION

To scale for town planning purposes.
Not for construction.

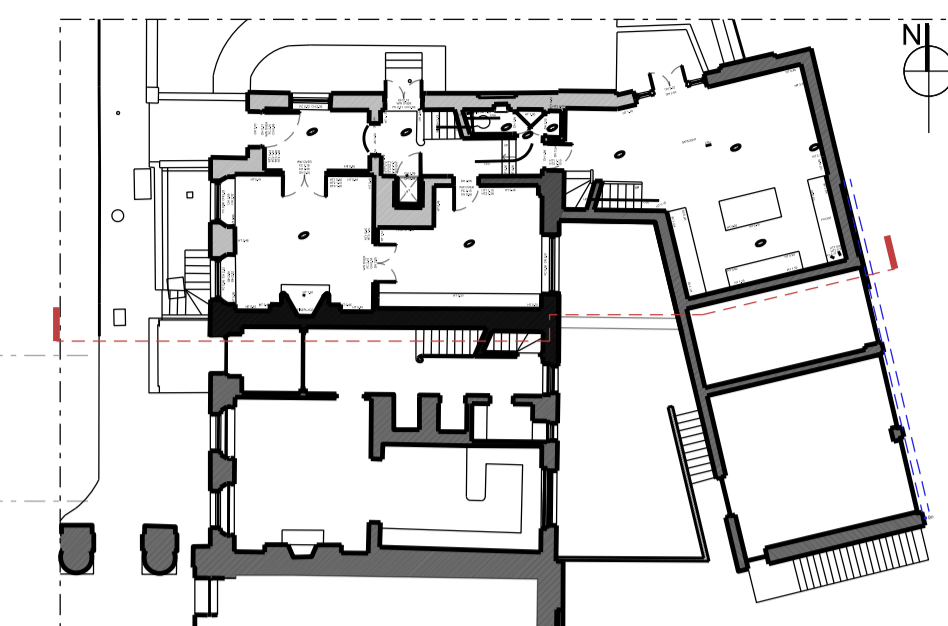

Cornice Level +24.38

CFL +23.43

FFL +20.98

CFL +20.54

FFL +17.80

CFL +17.39

FFL +13.91

CFL +13.45

FFL +12.27


CFL +11.96

FFL +10.00


CFL +09.52

FFL +07.22

Datum +06.00

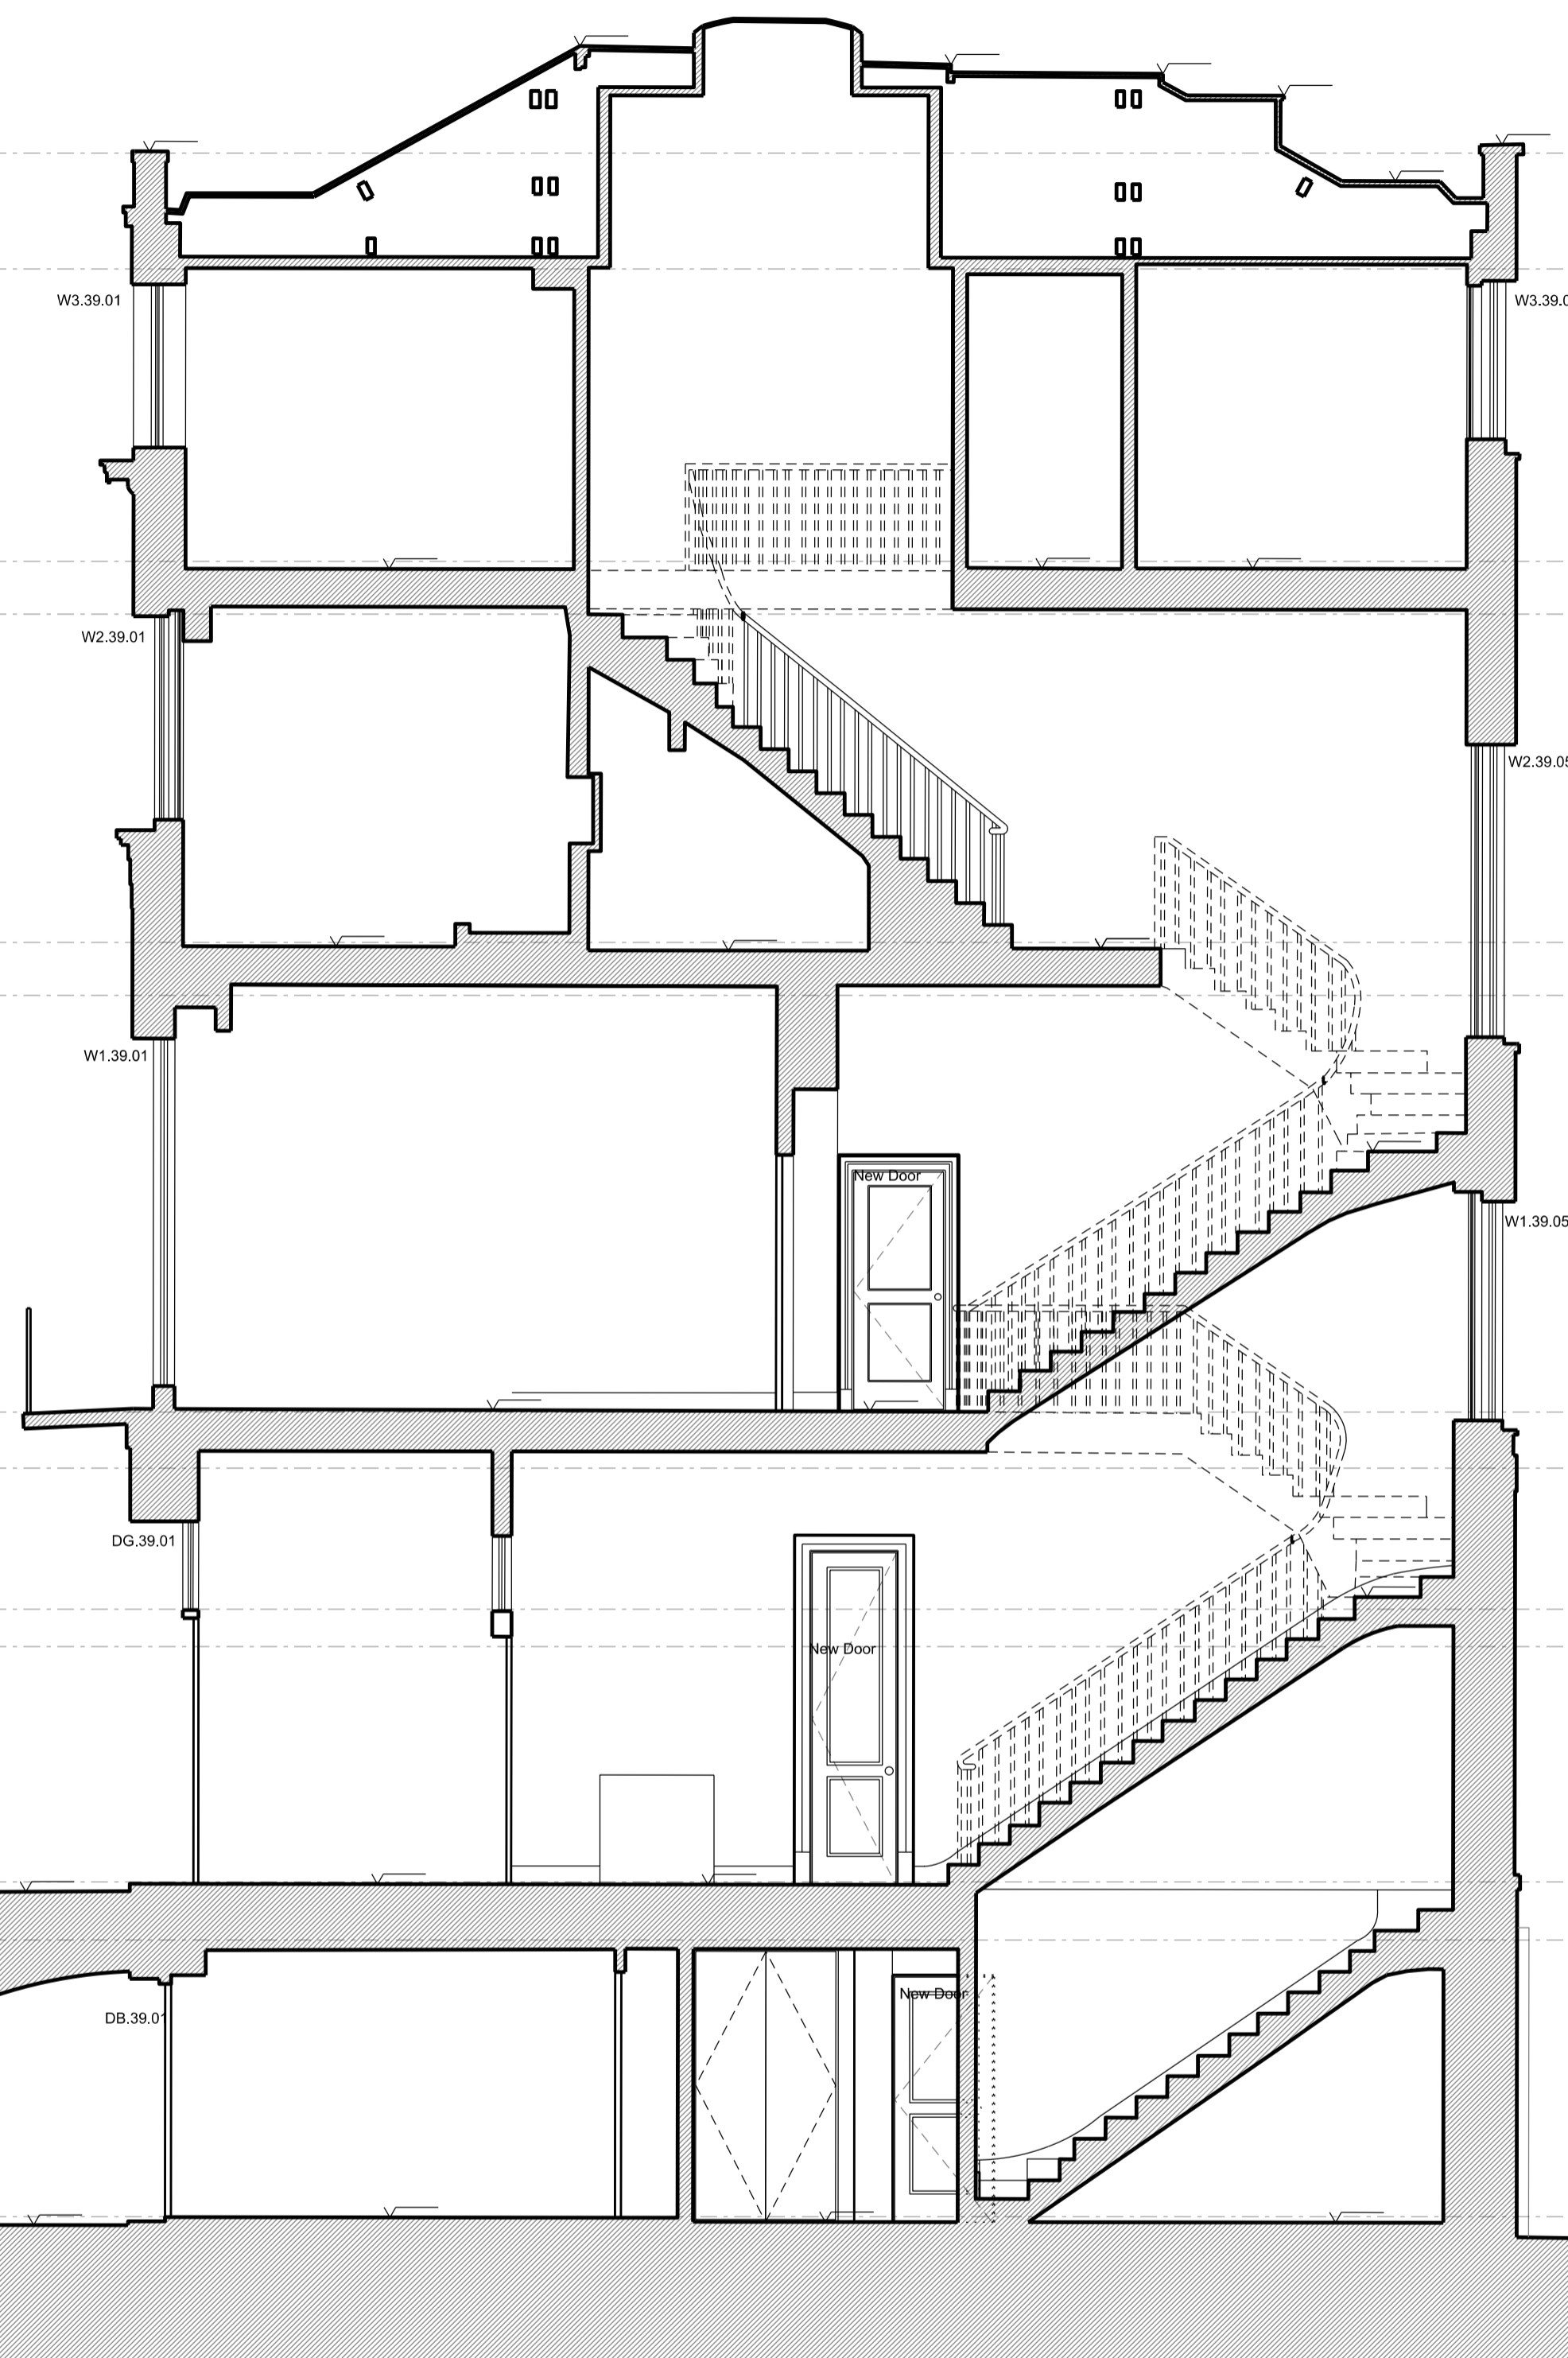

Shaded area indicates 43 Chester Place
Not included in application
(Outside client ownership)

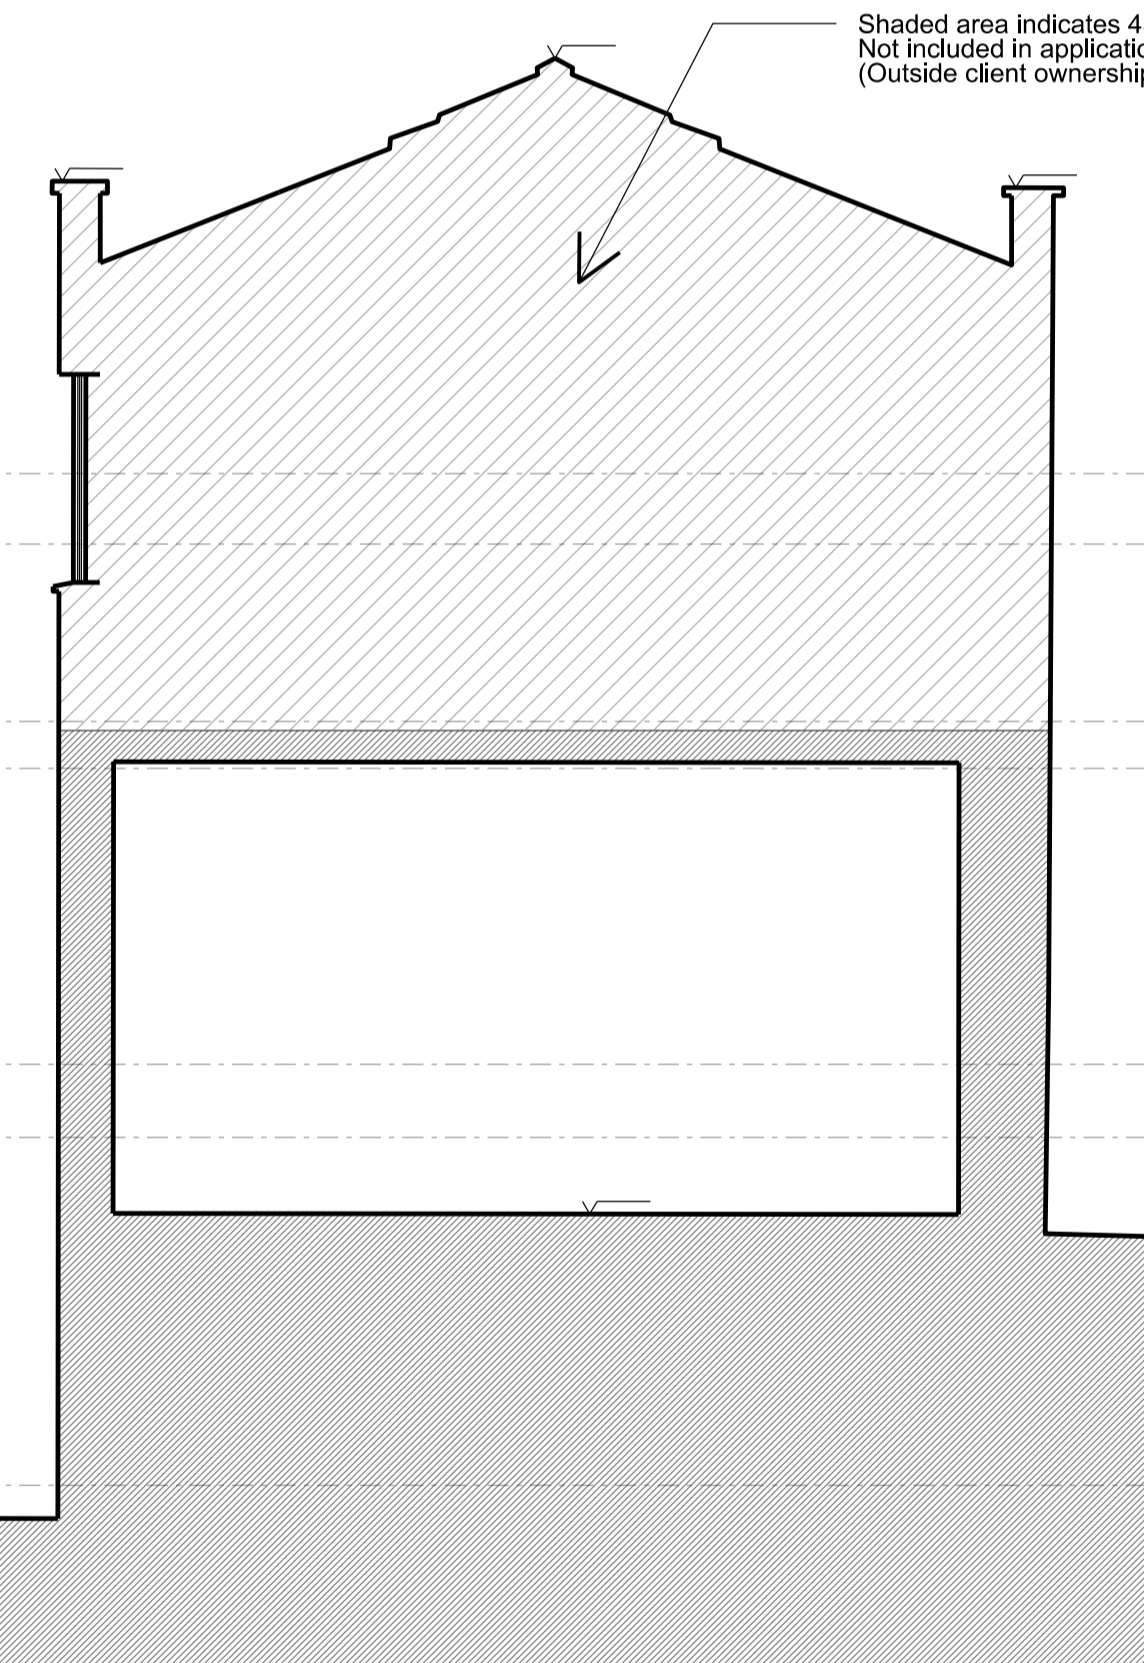

Rev	Amendment	Date
B	For Planning	28.04.21
A	For Planning	19.03.21
Key Plan		

FOR PLANNING
Client

Jose & Daniela Neves

Project
39 & 40 Chester Terrace
London NW1 4ND

Title
Proposed
Section BB

Drawn By	Checked By	Scale	Date
GC	MG	1:50 @ A1	March 21
Drawing No	Revision		
1154/P/CN/GA/50/009	B		

GROVES NATCHEVA ARCHITECTS

T: +44 (0)20 7937 7772
E: info@grovesnatcheva.com
W: www.grovesnatcheva.com

6 Kensington Court Mews London UK W8 5DR

