


Ground Floor FFL
41.55 AOD

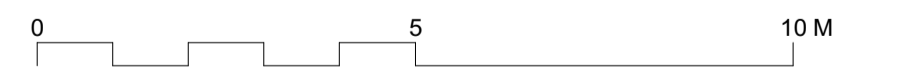

DRAWING NOTES:
 All dimensions to be checked on site prior to commencement of any works, and/or preparation of any shop drawings.
 Sizes of and dimensions to any structural elements are indicative only. See structural engineers drawings for actual sizes/dimensions.
 Sizes of and dimensions to any service elements are indicative only. See service engineers drawings for actual sizes and dimensions.
 This drawing to be read in conjunction with all other Architect's drawings, specifications and other Consultants' information.
 All proprietary systems shown on this drawing are to be installed strictly in accordance with the Manufacturers/Suppliers recommended details.
 Any discrepancies between information shown on this drawing and any other contract information or manufacturers/suppliers recommendations is to be brought to the attention of the Architect.
 DO NOT SCALE FROM THIS DRAWING.

DRAWING NOTES:

1	Issued for Planning	27/04/2021
STATUS REVISION		DATE

DRAWING EXISTING WEST ELEVATION Fortess Grove- west	
SCALE 1:100 @ A1 (1:200 @ A3)	DRAWING FILE REF 1014-PR-Elevations
DATE April 2021	DRAWN BY BGY
DWG No. 1014-PL-EX-A-15	REVISION
DRAWING STATUS PLANNING	

Buckley Gray Yeoman Studio 4.04 The Tea Building 56 Shoreditch High Street London E1 6JJ T: 020 7033 9913 F: 020 7033 9914	
CLIENT	Fortess 2016 Ltd
PROJECT	Workshop A, Fortess Grove

Information contained on this drawing is the sole copyright of Buckley Gray Yeoman and is not to be reproduced without their permission.