



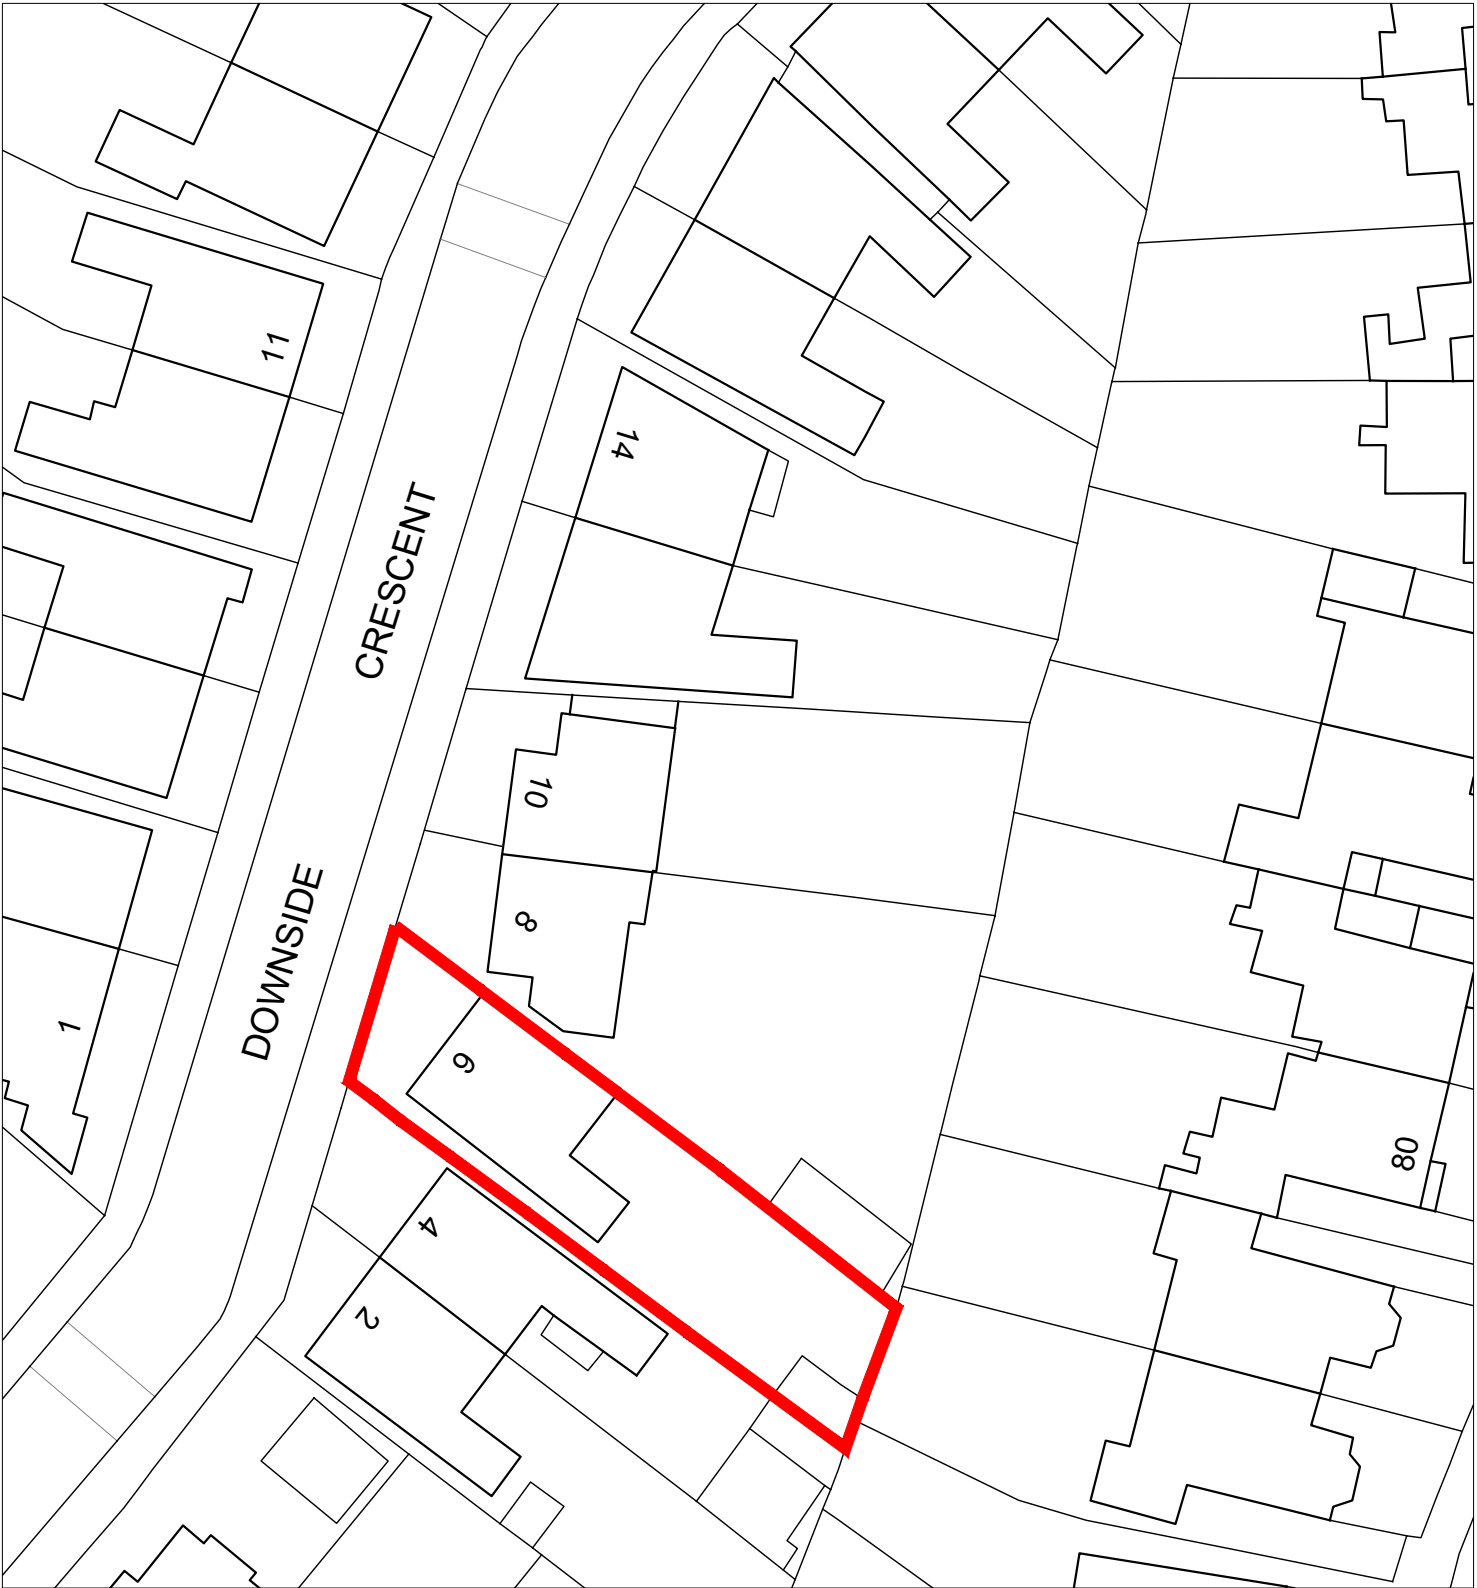


EXISTING
Site Location Plan
SCALE 1:1250@A3

LP-01

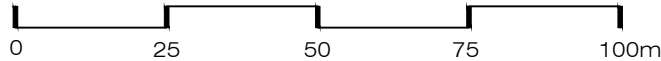

EXISTING
Block Plan
SCALE 1:500@A3

LP-01

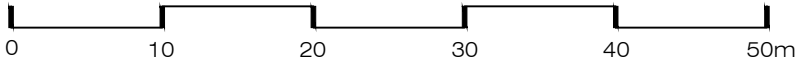

Ground Floor Office
33 Belsize Lane
London NW3 5AS
Office: +44 (0) 207 431 9014
info@xularchitecture.co.uk
www.xularchitecture.co.uk

PLEASE NOTE:

- All dimensions to be checked on site before fabrication,
- Contractor to refer to engineers drawings before proceeding with works.
- All drawings and designs are covered by design right (intellectual property), and may not be distributed, copied or issued without written permission by the Architect.
- All design concepts are the sole property of the Architect and no adaptations, reproductions or copies may be made without written permission of the Architect.
- These drawings are subject to any variation required or recommendation by any statutory authority, or for the better carrying out of the works.
- Samples to be provided by contractor for XUL Architecture's approval.
- All finishes to XUL Architecture's satisfaction.
- All drawings to be approved by XUL Architecture prior to construction.

ADDITIONNAL NOTE:

Issue key:

- Information (I)
- Planning (P)
- Tender (T)
- Construction (C)
- As Built (B)

Project Address
6 Downside Crescent , NW3 2AP

Scale 1:1250@A3

Rev. Date 23.04.21

Drawn TP

Checked IW

EXISTING

Location Plan & Block Plan

Dwg. No. LP-01 Rev. P00

Project Number 20186

Issue For:
PLANNING

PLEASE NOTE:

1. All dimensions to be checked on site before fabrication,
2. Contractor to refer to engineers drawings before proceeding with works.
3. All drawings and designs are covered by design right (intellectual property), and may not be distributed, copied or issued without written permission by the Architect.
4. All design concepts are the sole property of the Architect and no adaptations, reproductions or copies may be made without written permission of the Architect.
5. These drawings are subject to any variation required or recommendation by any statutory authority, or for the better carrying out of the works.
6. Samples to be provided by contractor for XUL Architecture's approval.
7. All finishes to XUL Architecture's satisfaction.
8. All drawings to be approved by XUL Architecture prior to construction.

ADDITIONAL NOTE:

Issue key: Tender (T)
Information (I) Construction (C)
Planning (P) As Built (B)

Project Address
6 Downside Crescent , NW3 2AP

EXISTING
Site Plan

Scale
1:200@A3

Dwg. No.
EX-00

Rev. Date
23.04.21


Rev.
P00

Drawn
TP


Project Number
20186

Checked
IW

Issue For:
PLANNING

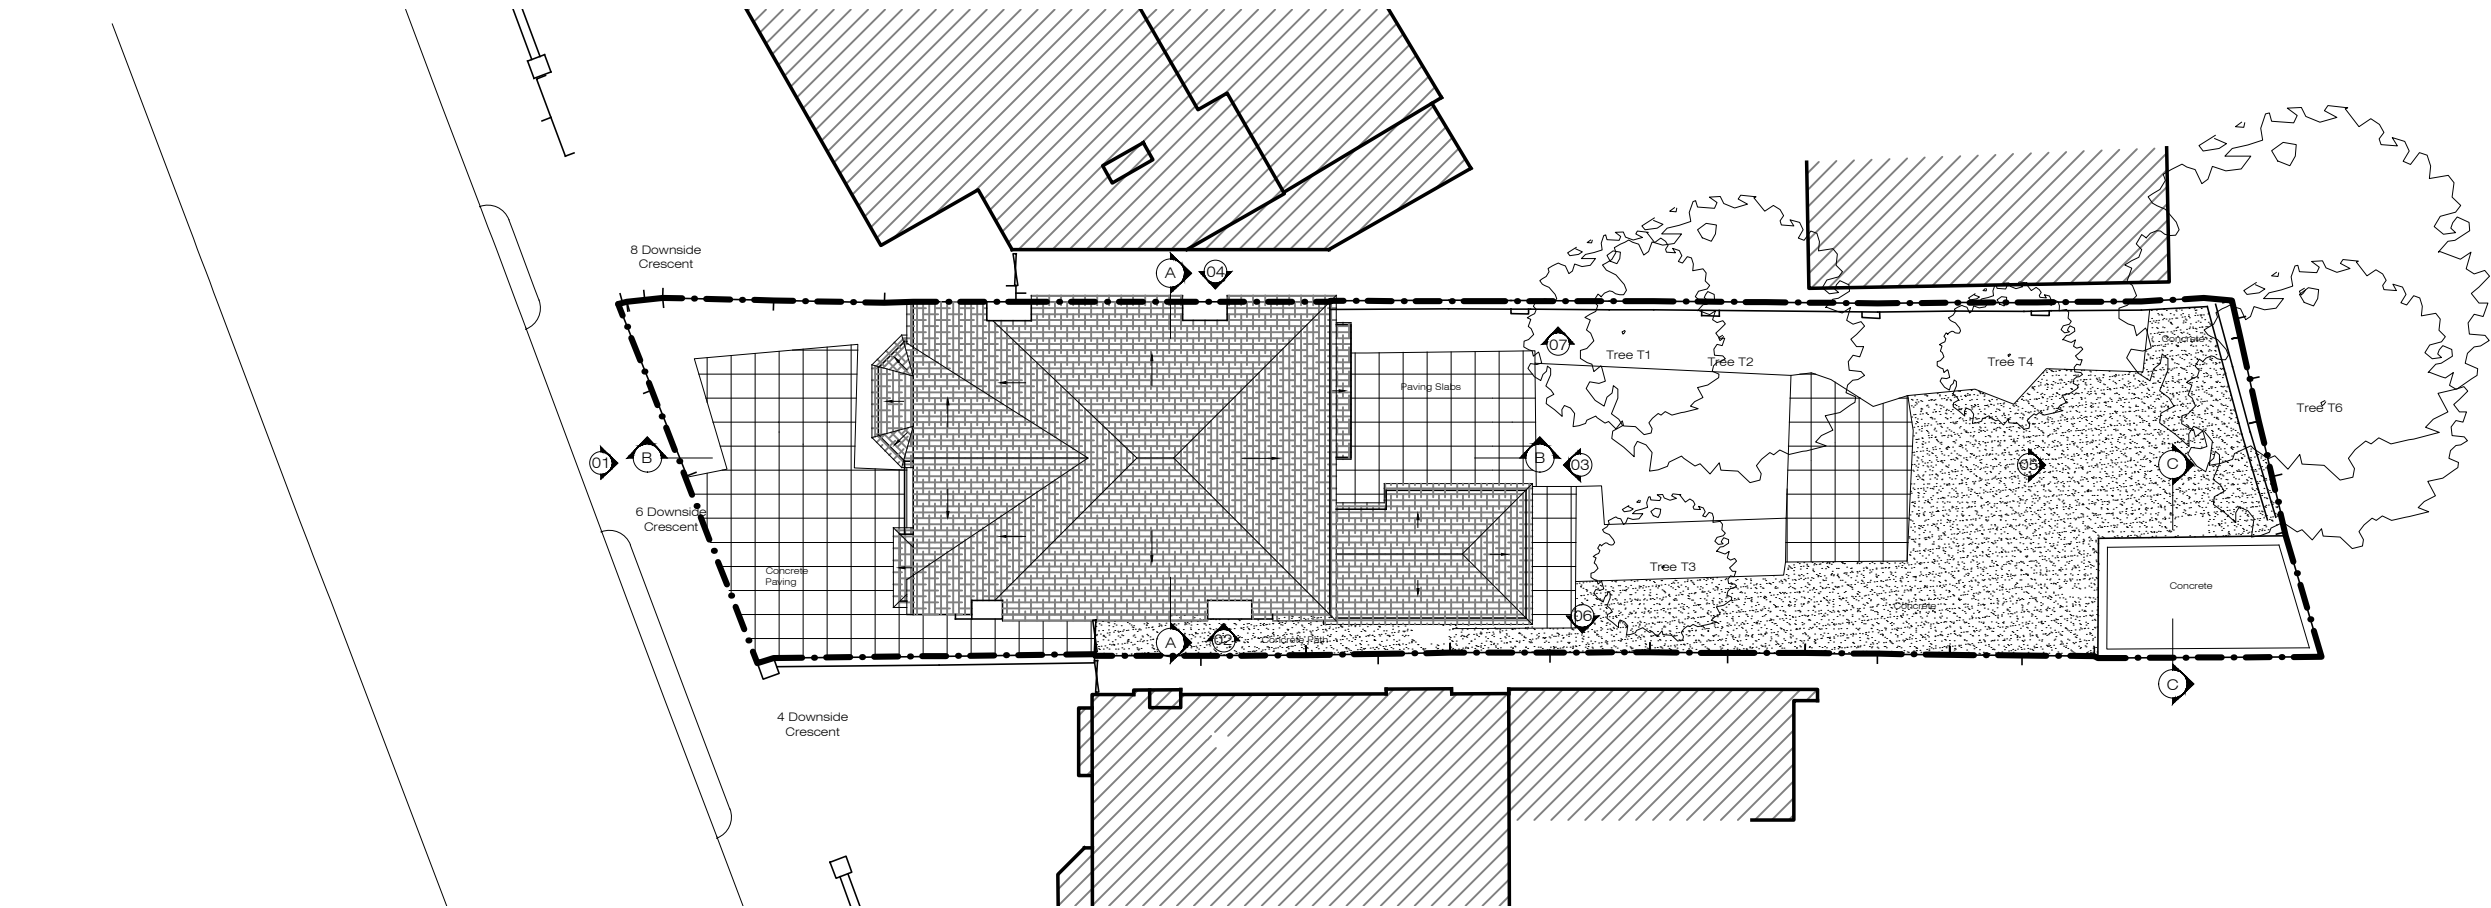


X EXISTING
Site Plan
1:200@A3

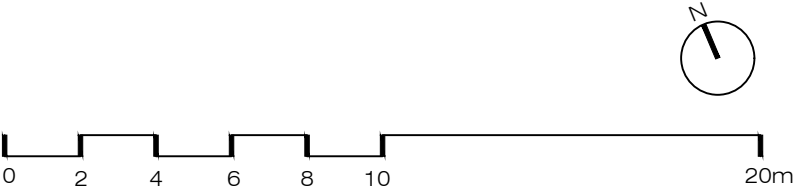


PLEASE NOTE:

1. All dimensions to be checked on site before fabrication,
2. Contractor to refer to engineers drawings before proceeding with works.
3. All drawings and designs are covered by design right (intellectual property), and may not be distributed, copied or issued without written permission by the Architect.
4. All design concepts are the sole property of the Architect and no adaptations, reproductions or copies may be made without written permission of the Architect.
5. These drawings are subject to any variation required or recommendation by any statutory authority, or for the better carrying out of the works.
6. Samples to be provided by contractor for XUL Architecture's approval.
7. All finishes to XUL Architecture's satisfaction.
8. All drawings to be approved by XUL Architecture prior to construction.


ADDITIONAL NOTE:

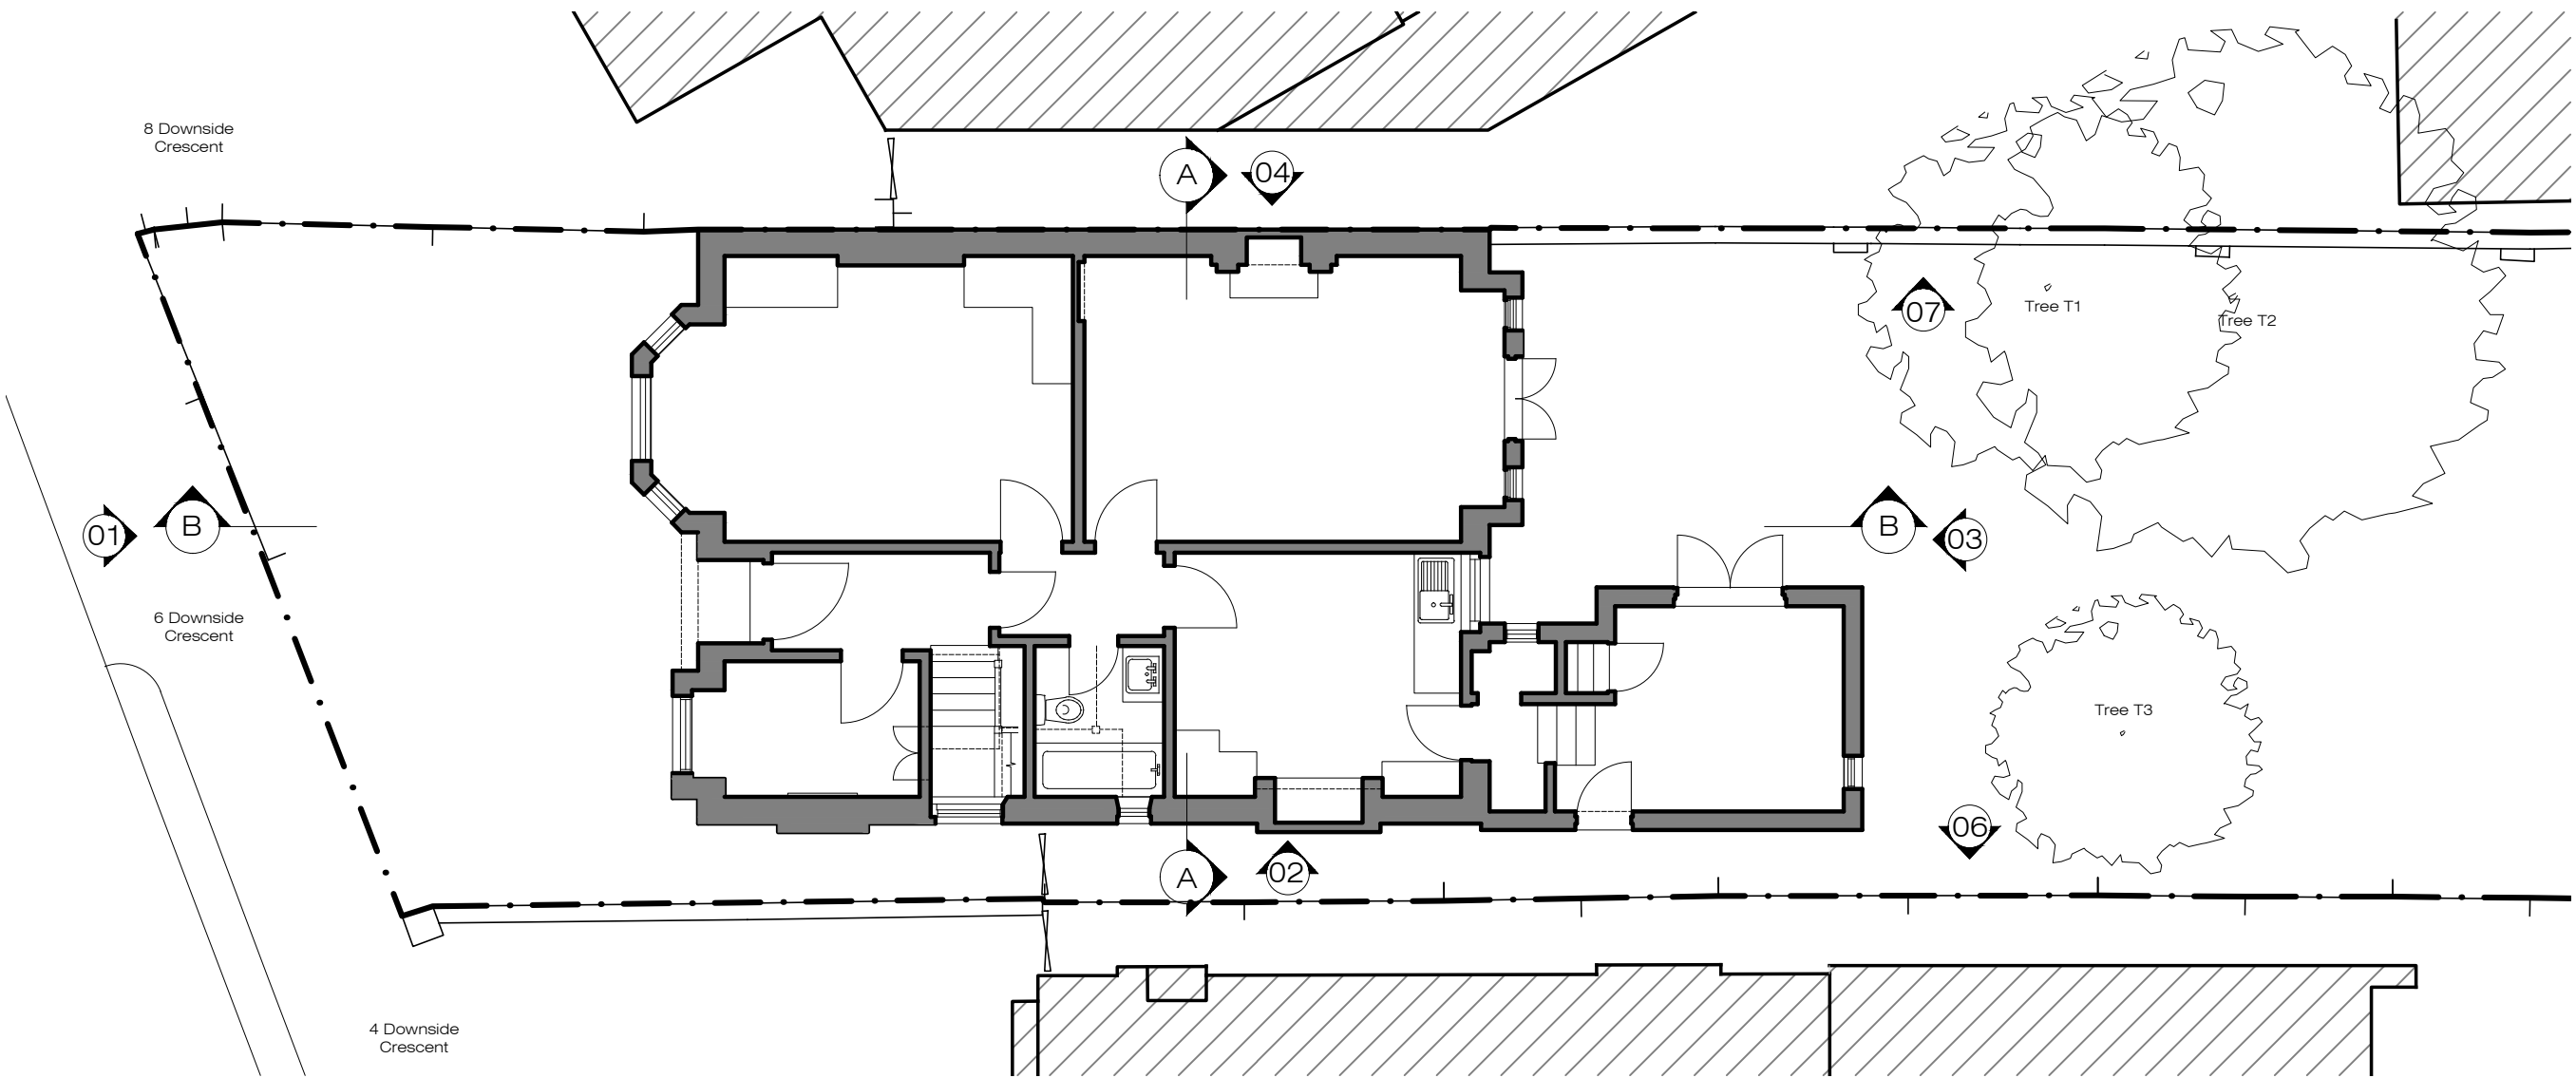


X EXISTING
Ground Floor Plan 1:100@A3

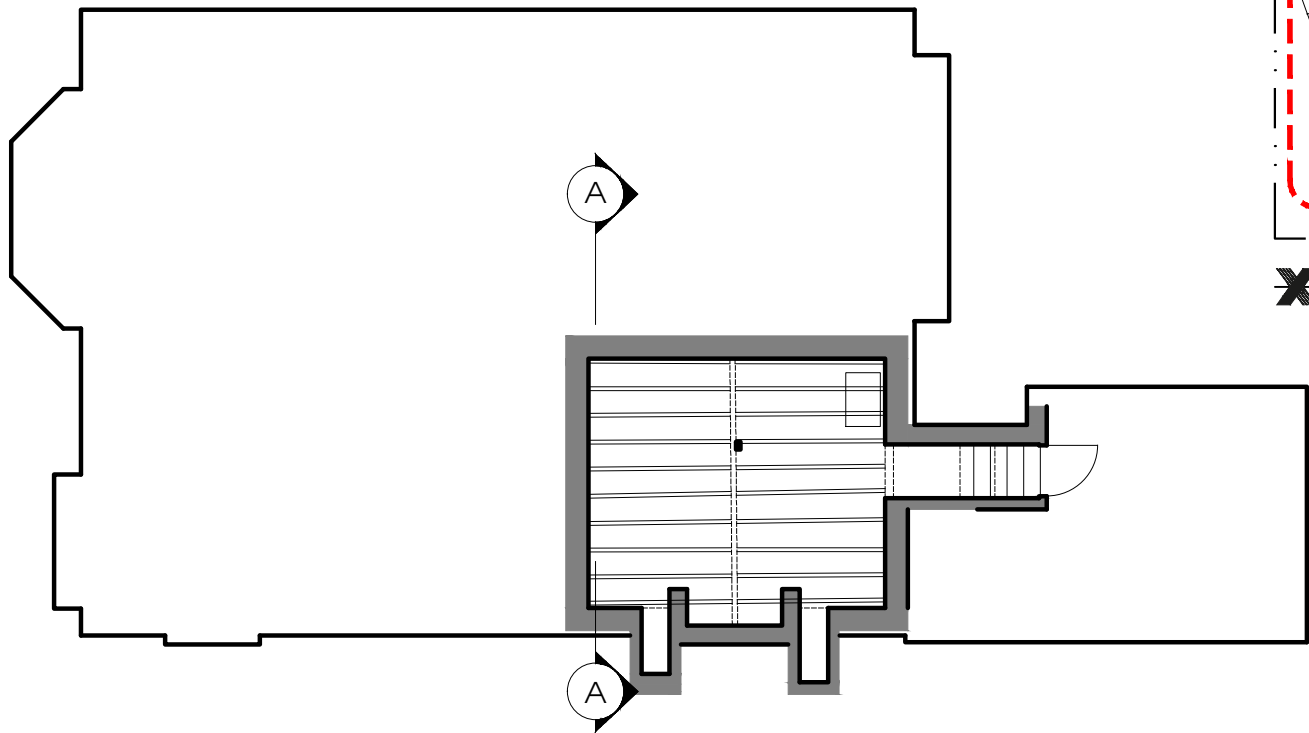

X EXISTING
Basement Floor 1:100@A3

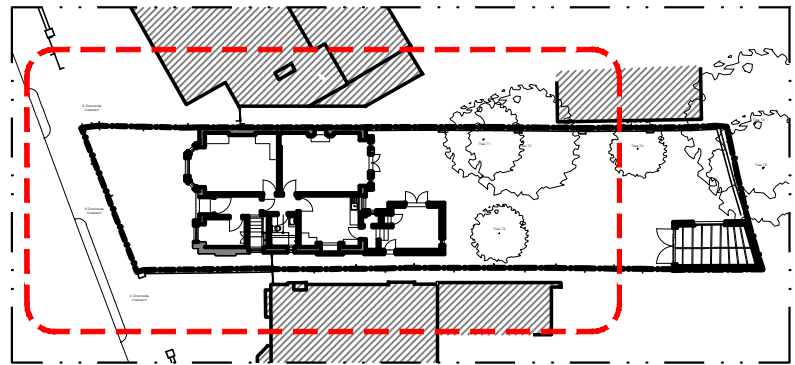

X KEY PLAN

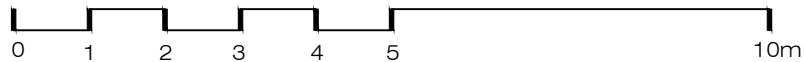

Issue key:	Tender (T)
Information (I)	Construction (C)
Planning (P)	As Built (B)

Project Address
6 Downside Crescent , NW3 2AP

EXISTING
Plans

Scale 1:100@A3	Dwg. No. EX-01
Rev. Date 23.04.21	Rev. P01
Drawn TP	Project Number 20186
Checked IW	Issue For: PLANNING

PLEASE NOTE:

1. All dimensions to be checked on site before fabrication,
2. Contractor to refer to engineers drawings before proceeding with works.
3. All drawings and designs are covered by design right (intellectual property), and may not be distributed, copied or issued without written permission by the Architect.
4. All design concepts are the sole property of the Architect and no adaptations, reproductions or copies may be made without written permission of the Architect.
5. These drawings are subject to any variation required or recommendation by any statutory authority, or for the better carrying out of the works.
6. Samples to be provided by contractor for XUL Architecture's approval.
7. All finishes to XUL Architecture's satisfaction.
8. All drawings to be approved by XUL Architecture prior to construction.


ADDITIONAL NOTE:

Issue key: Tender (T)
Information (I) Construction (C)
Planning (P) As Built (B)


Project Address
6 Downside Crescent , NW3 2AP

EXISTING
Plan


Scale 1:100@A3	Dwg. No. EX-02
Rev. Date 23.04.21	Rev. P01
Drawn TP	Project Number 20186
Checked IW	Issue For: PLANNING

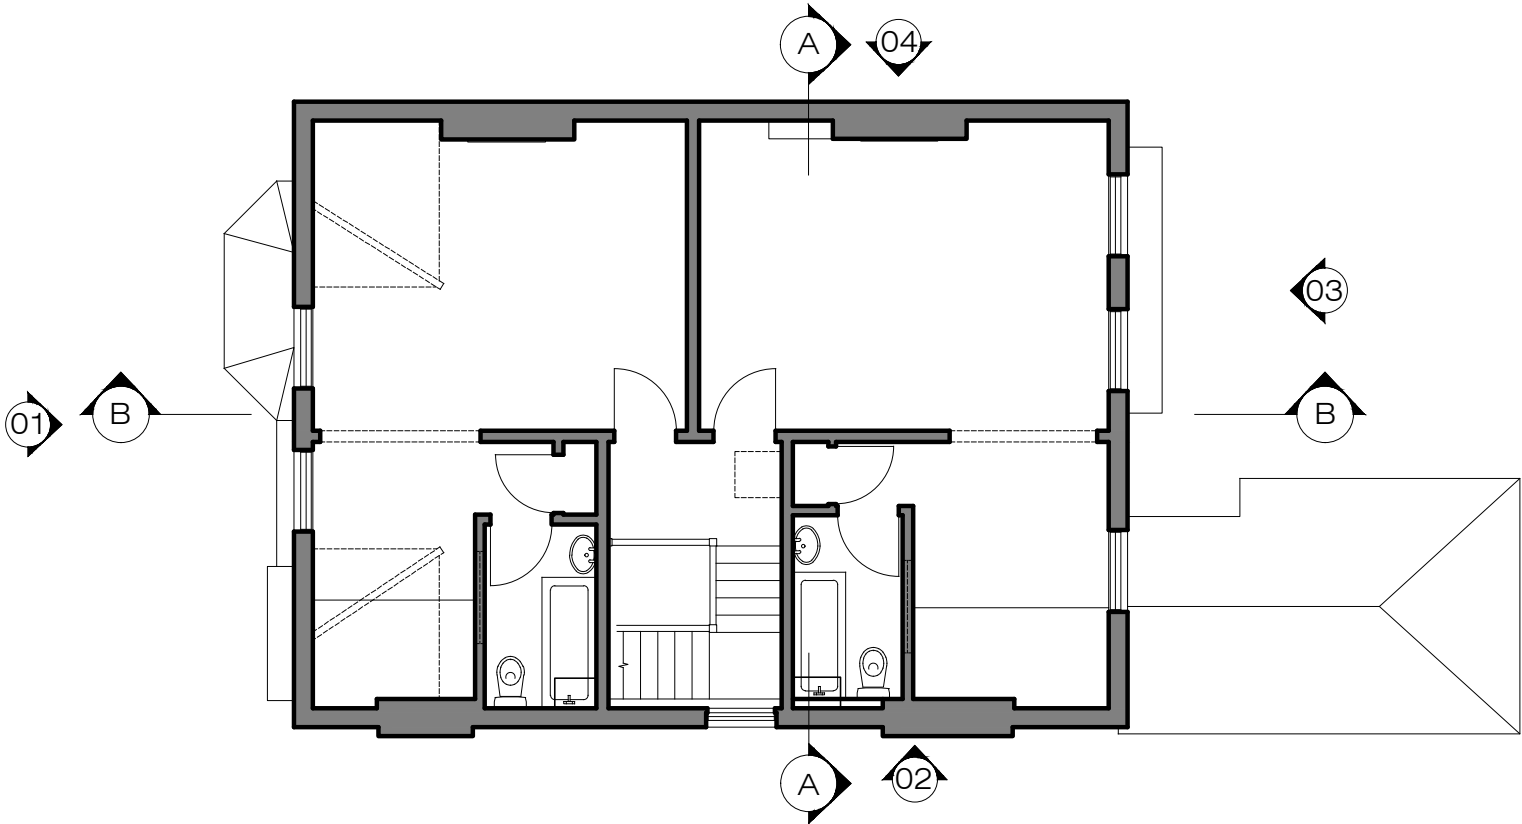

X EXISTING
Second Floor Plan 1:100@A3

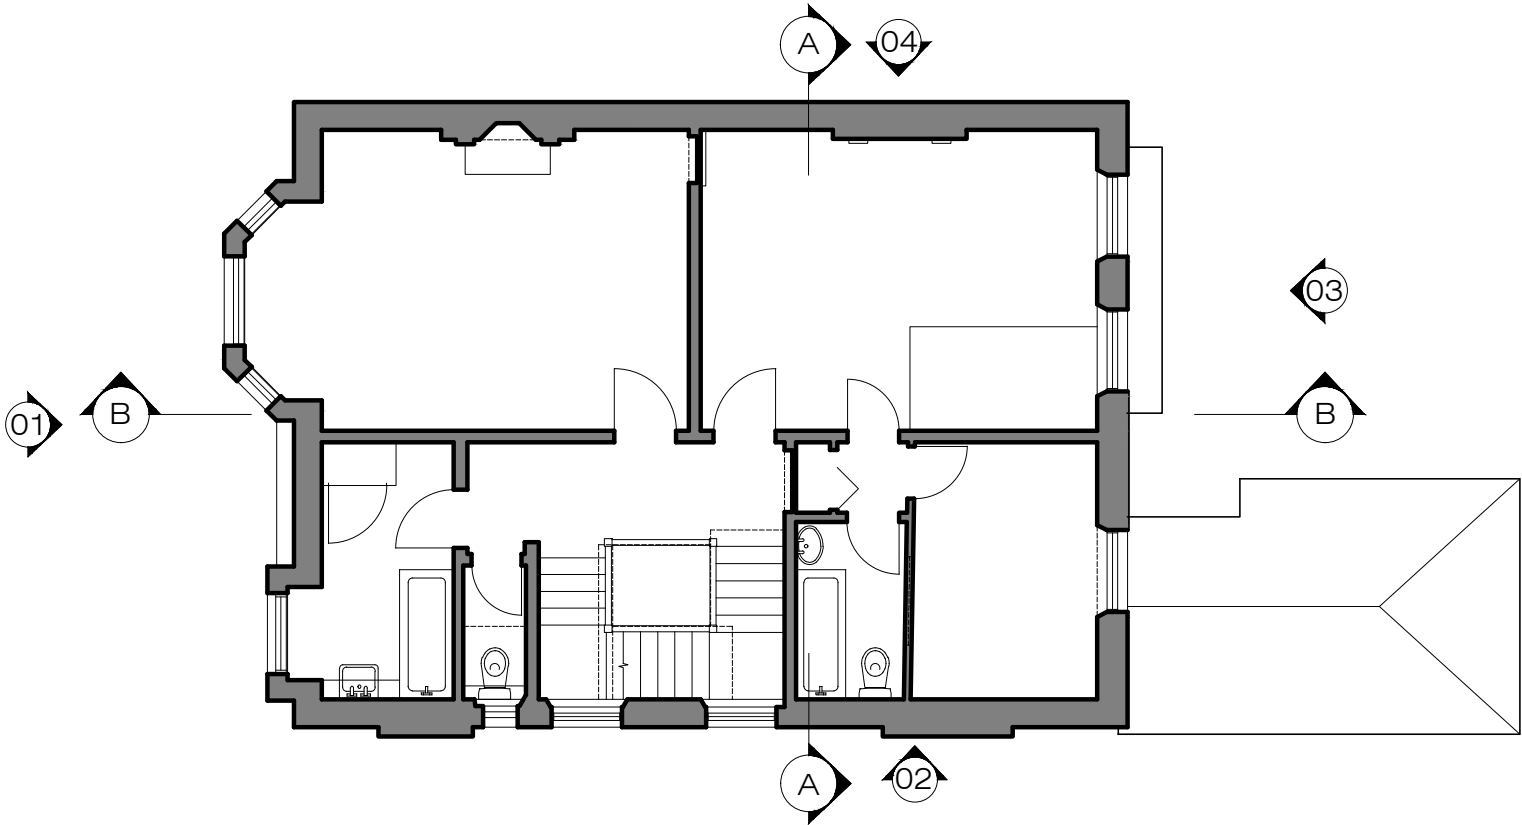


X EXISTING
First Floor Plan 1:100@A3

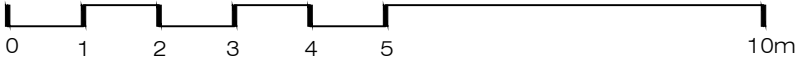


PLEASE NOTE:

1. All dimensions to be checked on site before fabrication,
2. Contractor to refer to engineers drawings before proceeding with works.
3. All drawings and designs are covered by design right (intellectual property), and may not be distributed, copied or issued without written permission by the Architect.
4. All design concepts are the sole property of the Architect and no adaptations, reproductions or copies may be made without written permission of the Architect.
5. These drawings are subject to any variation required or recommendation by any statutory authority, or for the better carrying out of the works.
6. Samples to be provided by contractor for XUL Architecture's approval.
7. All finishes to XUL Architecture's satisfaction.
8. All drawings to be approved by XUL Architecture prior to construction.


ADDITIONAL NOTE:

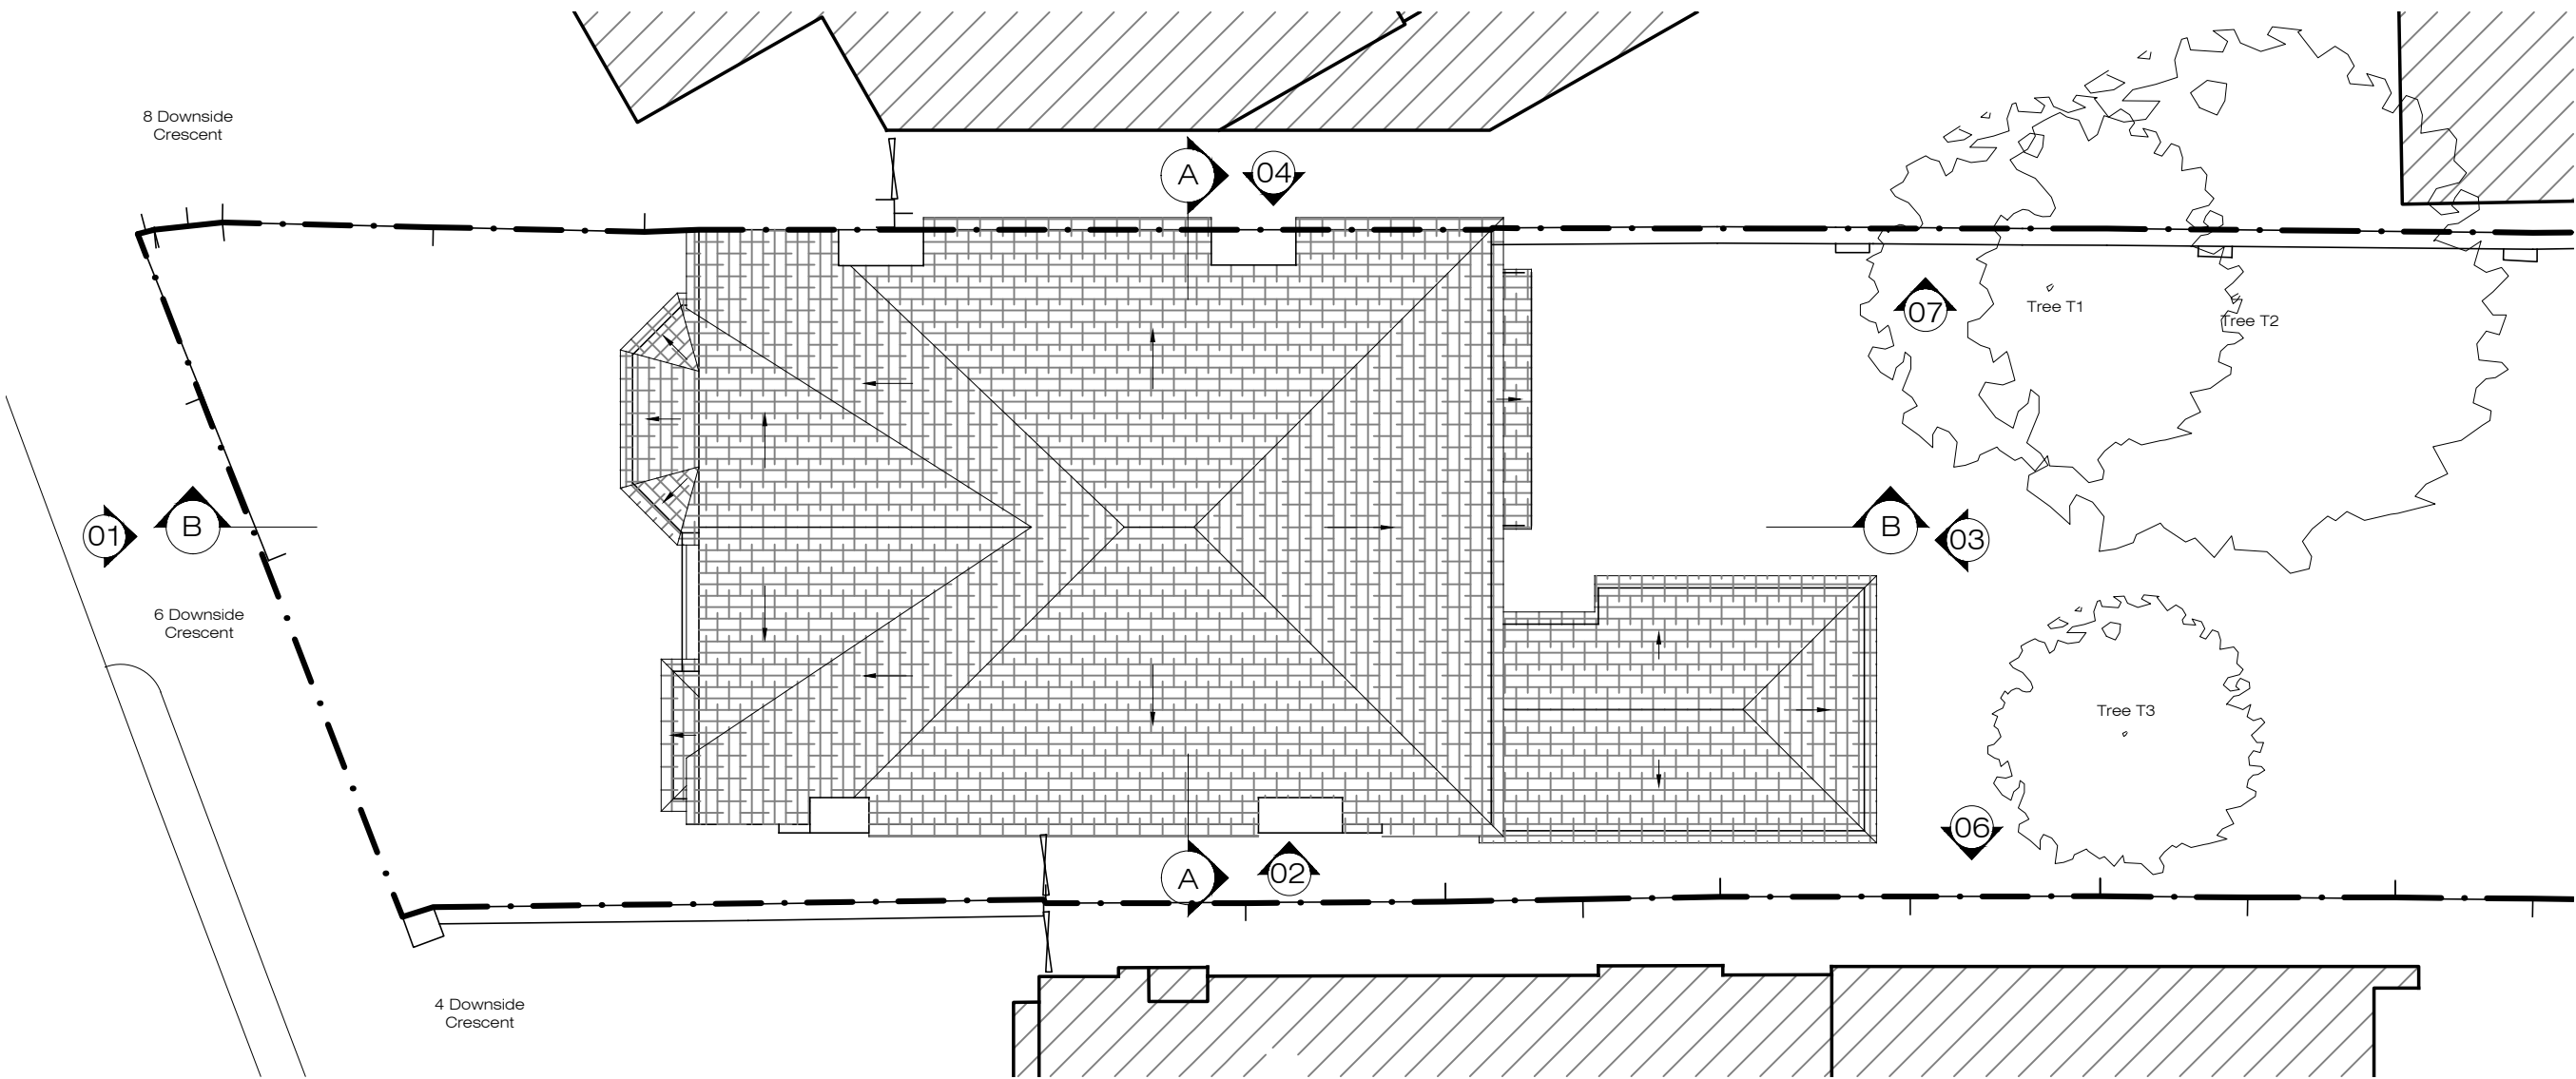

X EXISTING
Roof Plan
1:100@A3

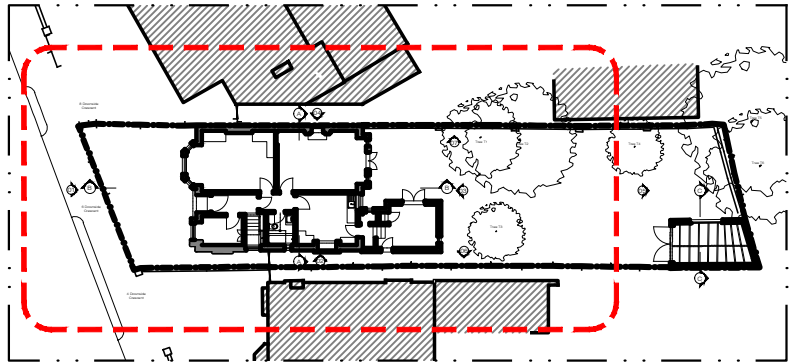

X KEY PLAN


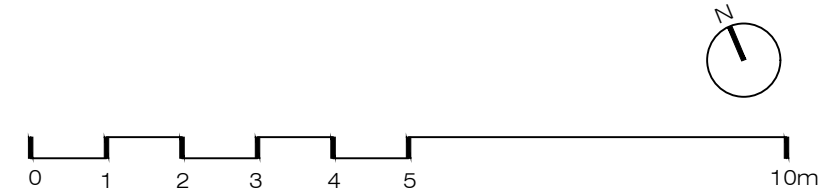


Issue key: Tender (T)
Information (I) Construction (C)
Planning (P) As Built (B)

Project Address
6 Downside Crescent , NW3 2AP

EXISTING
Plan

Scale 1:100@A3	Dwg. No. EX-03
Rev. Date 23.04.21	Rev. P01
Drawn TP	Project Number 20186
Checked IW	Issue For: PLANNING

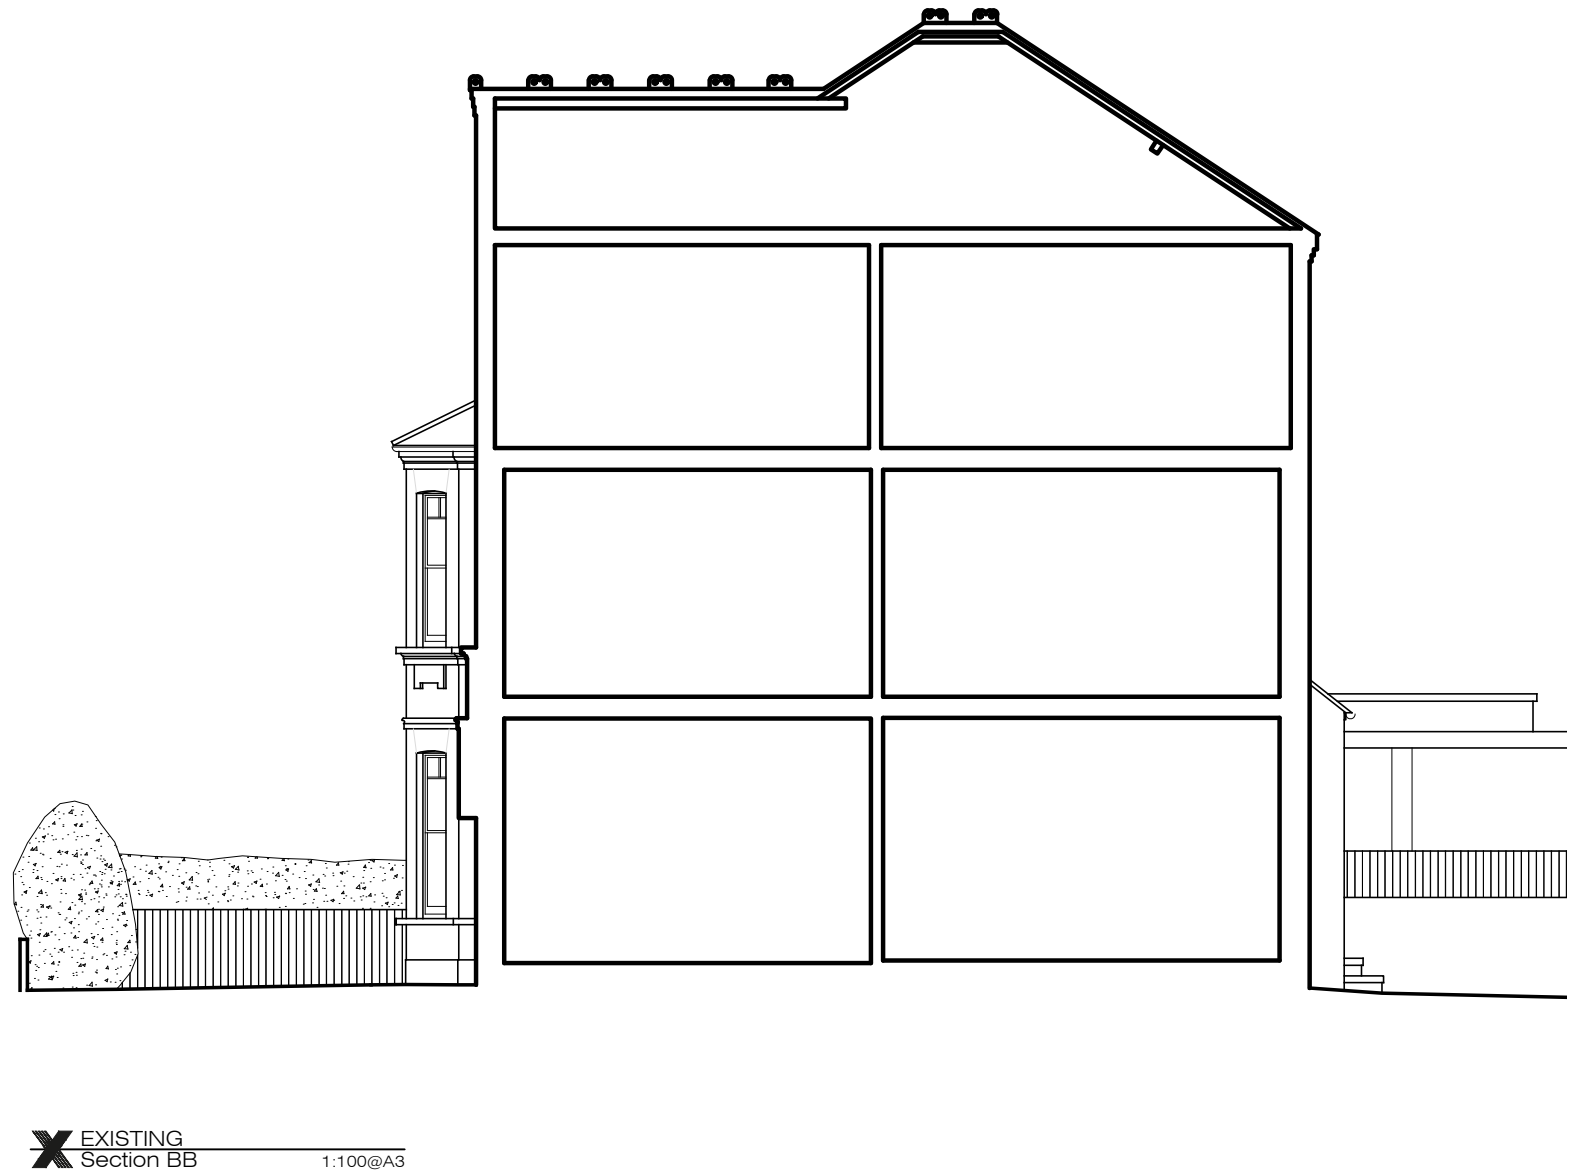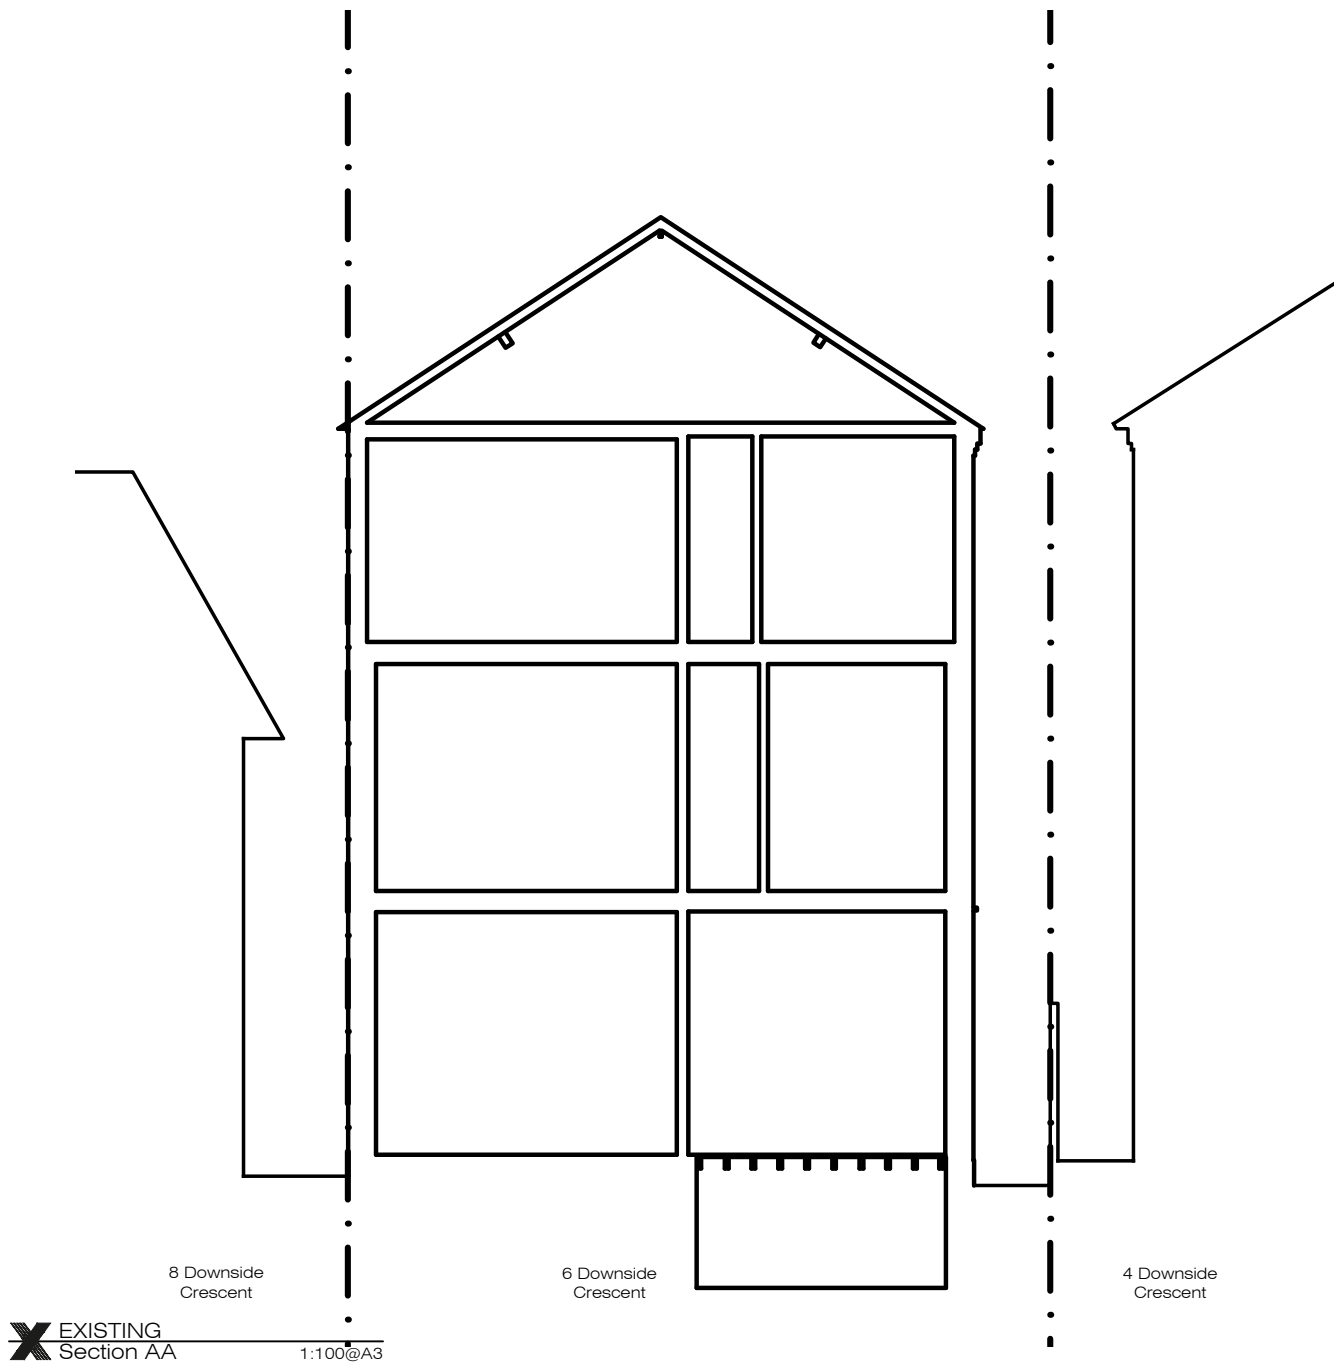

Ground Floor Office
33 Belsize Lane
London NW3 5AS
Office: +44 (0) 207 431 9014
info@xularchitecture.co.uk
www.xularchitecture.co.uk

PLEASE NOTE:

1. All dimensions to be checked on site before fabrication,
2. Contractor to refer to engineers drawings before proceeding with works.
3. All drawings and designs are covered by design right (intellectual property), and may not be distributed, copied or issued without written permission by the Architect.
4. All design concepts are the sole property of the Architect and no adaptations, reproductions or copies may be made without written permission of the Architect.
5. These drawings are subject to any variation required or recommendation by any statutory authority, or for the better carrying out of the works.
6. Samples to be provided by contractor for XUL Architecture's approval.
7. All finishes to XUL Architecture's satisfaction.
8. All drawings to be approved by XUL Architecture prior to construction.

ADDITIONAL NOTE:

Issue key:

Information (I)
Planning (P)
Tender (T)
Construction (C)
As Built (B)

Project Address

6 Downside Crescent , NW3 2AP

Scale 1:100@A3

Rev. Date 23.04.21

Drawn TP

Checked IW

EXISTING

Sections

Dwg. No. EX-04 Rev. P01

Project Number 20186

Issue For:

PLANNING



X EXISTING
Elevation 1
1:100@A3



X EXISTING
Elevation 2
1:100@A3



X EXISTING
Street Elevation 1
1:200@A3



XUL
ARCHITECTURE

Ground Floor Office
33 Belsize Lane
London NW3 5AS
Office: +44 (0) 207 431 9014
info@xularchitecture.co.uk
www.xularchitecture.co.uk

PLEASE NOTE:

- All dimensions to be checked on site before fabrication,
- Contractor to refer to engineers drawings before proceeding with works.
- All drawings and designs are covered by design right (intellectual property), and may not be distributed, copied or issued without written permission by the Architect.
- All design concepts are the sole property of the Architect and no adaptations, reproductions or copies may be made without written permission of the Architect.
- These drawings are subject to any variation required or recommendation by any statutory authority, or for the better carrying out of the works.
- Samples to be provided by contractor for XUL Architecture's approval.
- All finishes to XUL Architecture's satisfaction.
- All drawings to be approved by XUL Architecture prior to construction.

ADDITIONAL NOTE:

Issue key:

Information (I)

Planning (P)

Tender (T)

Construction (C)

As Built (B)

Project Address
6 Downside Crescent , NW3 2AP

Scale 1:100@A3 EXISTING


Rev. Date 23.04.21 Elevations

Drawn TP Dwg. No. EX-05 Rev. P01

Checked IW Project Number

Issue For:
PLANNING

20186

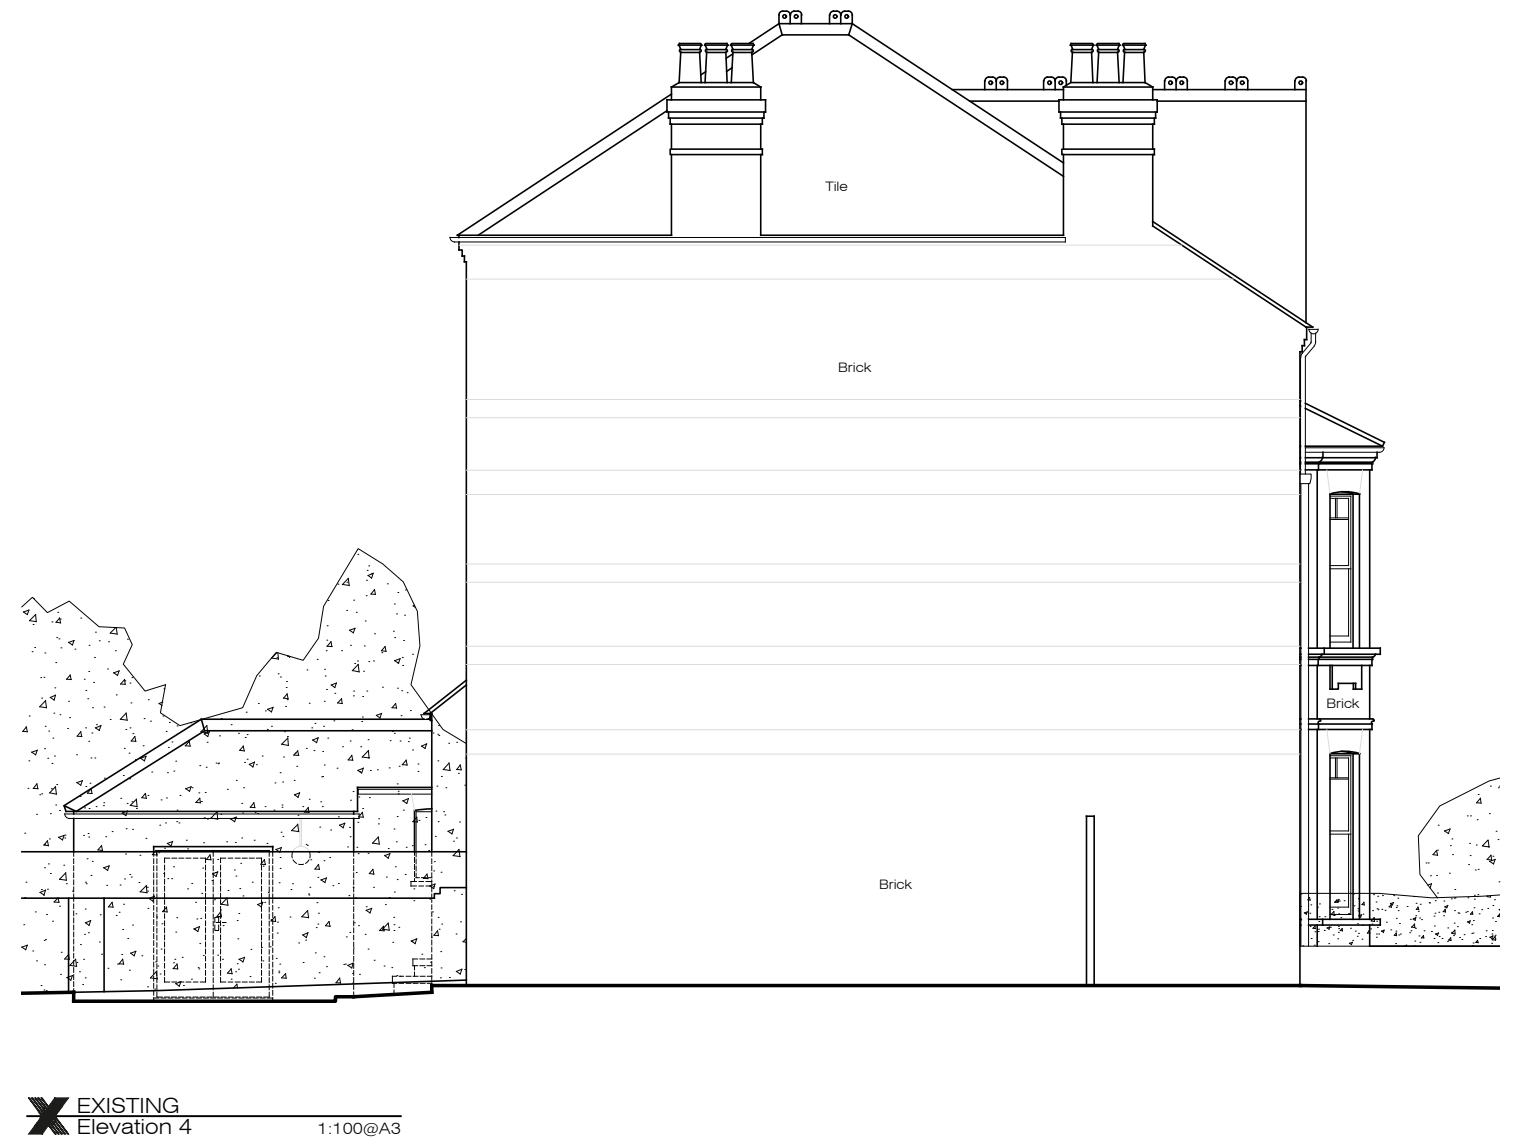

Ground Floor Office
33 Belsize Lane
London NW3 5AS
Office: +44 (0) 207 431 9014
info@xularchitecture.co.uk
www.xularchitecture.co.uk

PLEASE NOTE:

- All dimensions to be checked on site before fabrication,
- Contractor to refer to engineers drawings before proceeding with works.
- All drawings and designs are covered by design right (intellectual property), and may not be distributed, copied or issued without written permission by the Architect.
- All design concepts are the sole property of the Architect and no adaptations, reproductions or copies may be made without written permission of the Architect.
- These drawings are subject to any variation required or recommendation by any statutory authority, or for the better carrying out of the works.
- Samples to be provided by contractor for XUL Architecture's approval.
- All finishes to XUL Architecture's satisfaction.
- All drawings to be approved by XUL Architecture prior to construction.

ADDITIONAL NOTE:

Issue key:

Information (I)

Planning (P)

Tender (T)

Construction (C)

As Built (B)

Project Address

6 Downside Crescent , NW3 2AP

Scale 1:100@A3

Rev. Date 23.04.21

Drawn TP

Checked IW

EXISTING

Elevations

Dwg. No. EX-06

Project Number

Issue For:

PLANNING

Rev. P01

Rev. P01

Rev. P01

Rev. P01

- PLEASE NOTE:
1. All dimensions to be checked on site before fabrication,
 2. Contractor to refer to engineers drawings before proceeding with works.
 3. All drawings and designs are covered by design right (intellectual property), and may not be distributed, copied or issued without written permission by the Architect.
 4. All design concepts are the sole property of the Architect and no adaptations, reproductions or copies may be made without written permission of the Architect.
 5. These drawings are subject to any variation required or recommendation by any statutory authority, or for the better carrying out of the works.
 6. Samples to be provided by contractor for XUL Architecture's approval.
 7. All finishes to XUL Architecture's satisfaction.
 8. All drawings to be approved by XUL Architecture prior to construction.



ADDITIONAL NOTE:

Issue key: Tender (T)
Information (I) Construction (C)
Planning (P) As Built (B)

Project Address
6 Downside Crescent , NW3 2AP


PROPOSED
Site Plan

Scale 1:200@A3	Dwg. No. PA-00
Rev. Date 23.04.21	Rev. P00
Drawn TP	Project Number 20186
Checked IW	Issue For: PLANNING

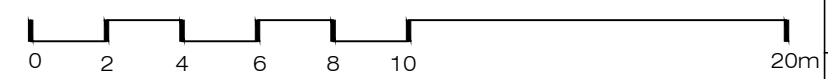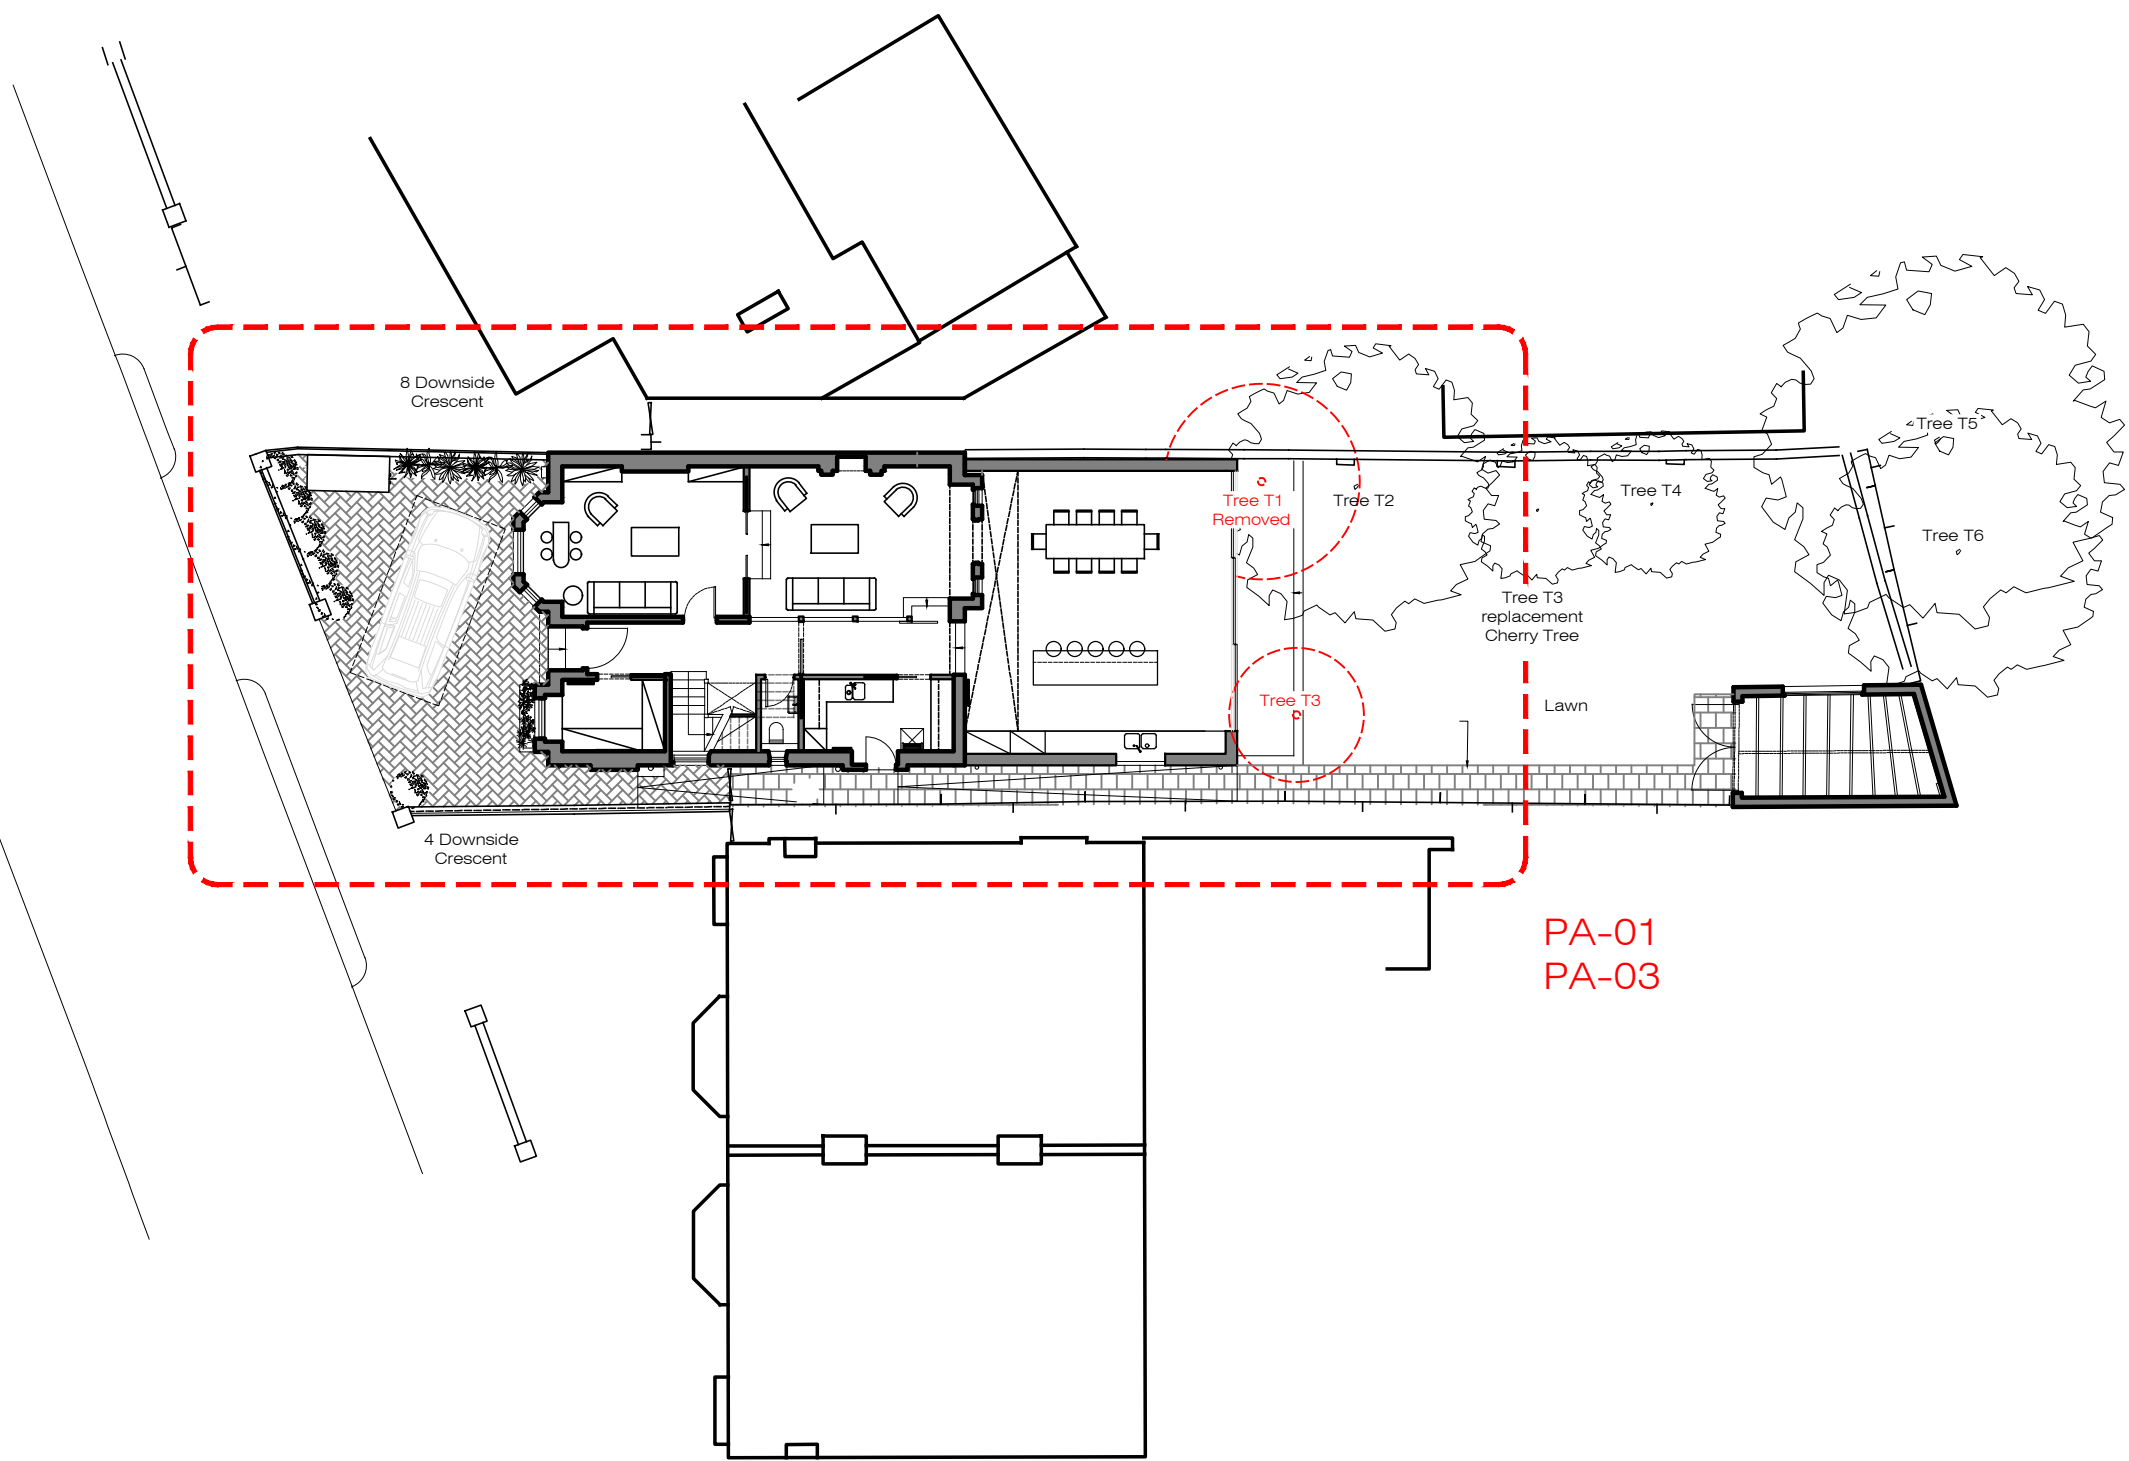


- PLEASE NOTE:
1. All dimensions to be checked on site before fabrication,
 2. Contractor to refer to engineers drawings before proceeding with works.
 3. All drawings and designs are covered by design right (intellectual property), and may not be distributed, copied or issued without written permission by the Architect.
 4. All design concepts are the sole property of the Architect and no adaptations, reproductions or copies may be made without written permission of the Architect.
 5. These drawings are subject to any variation required or recommendation by any statutory authority, or for the better carrying out of the works.
 6. Samples to be provided by contractor for XUL Architecture's approval.
 7. All finishes to XUL Architecture's satisfaction.
 8. All drawings to be approved by XUL Architecture prior to construction.

ADDITIONAL NOTE:

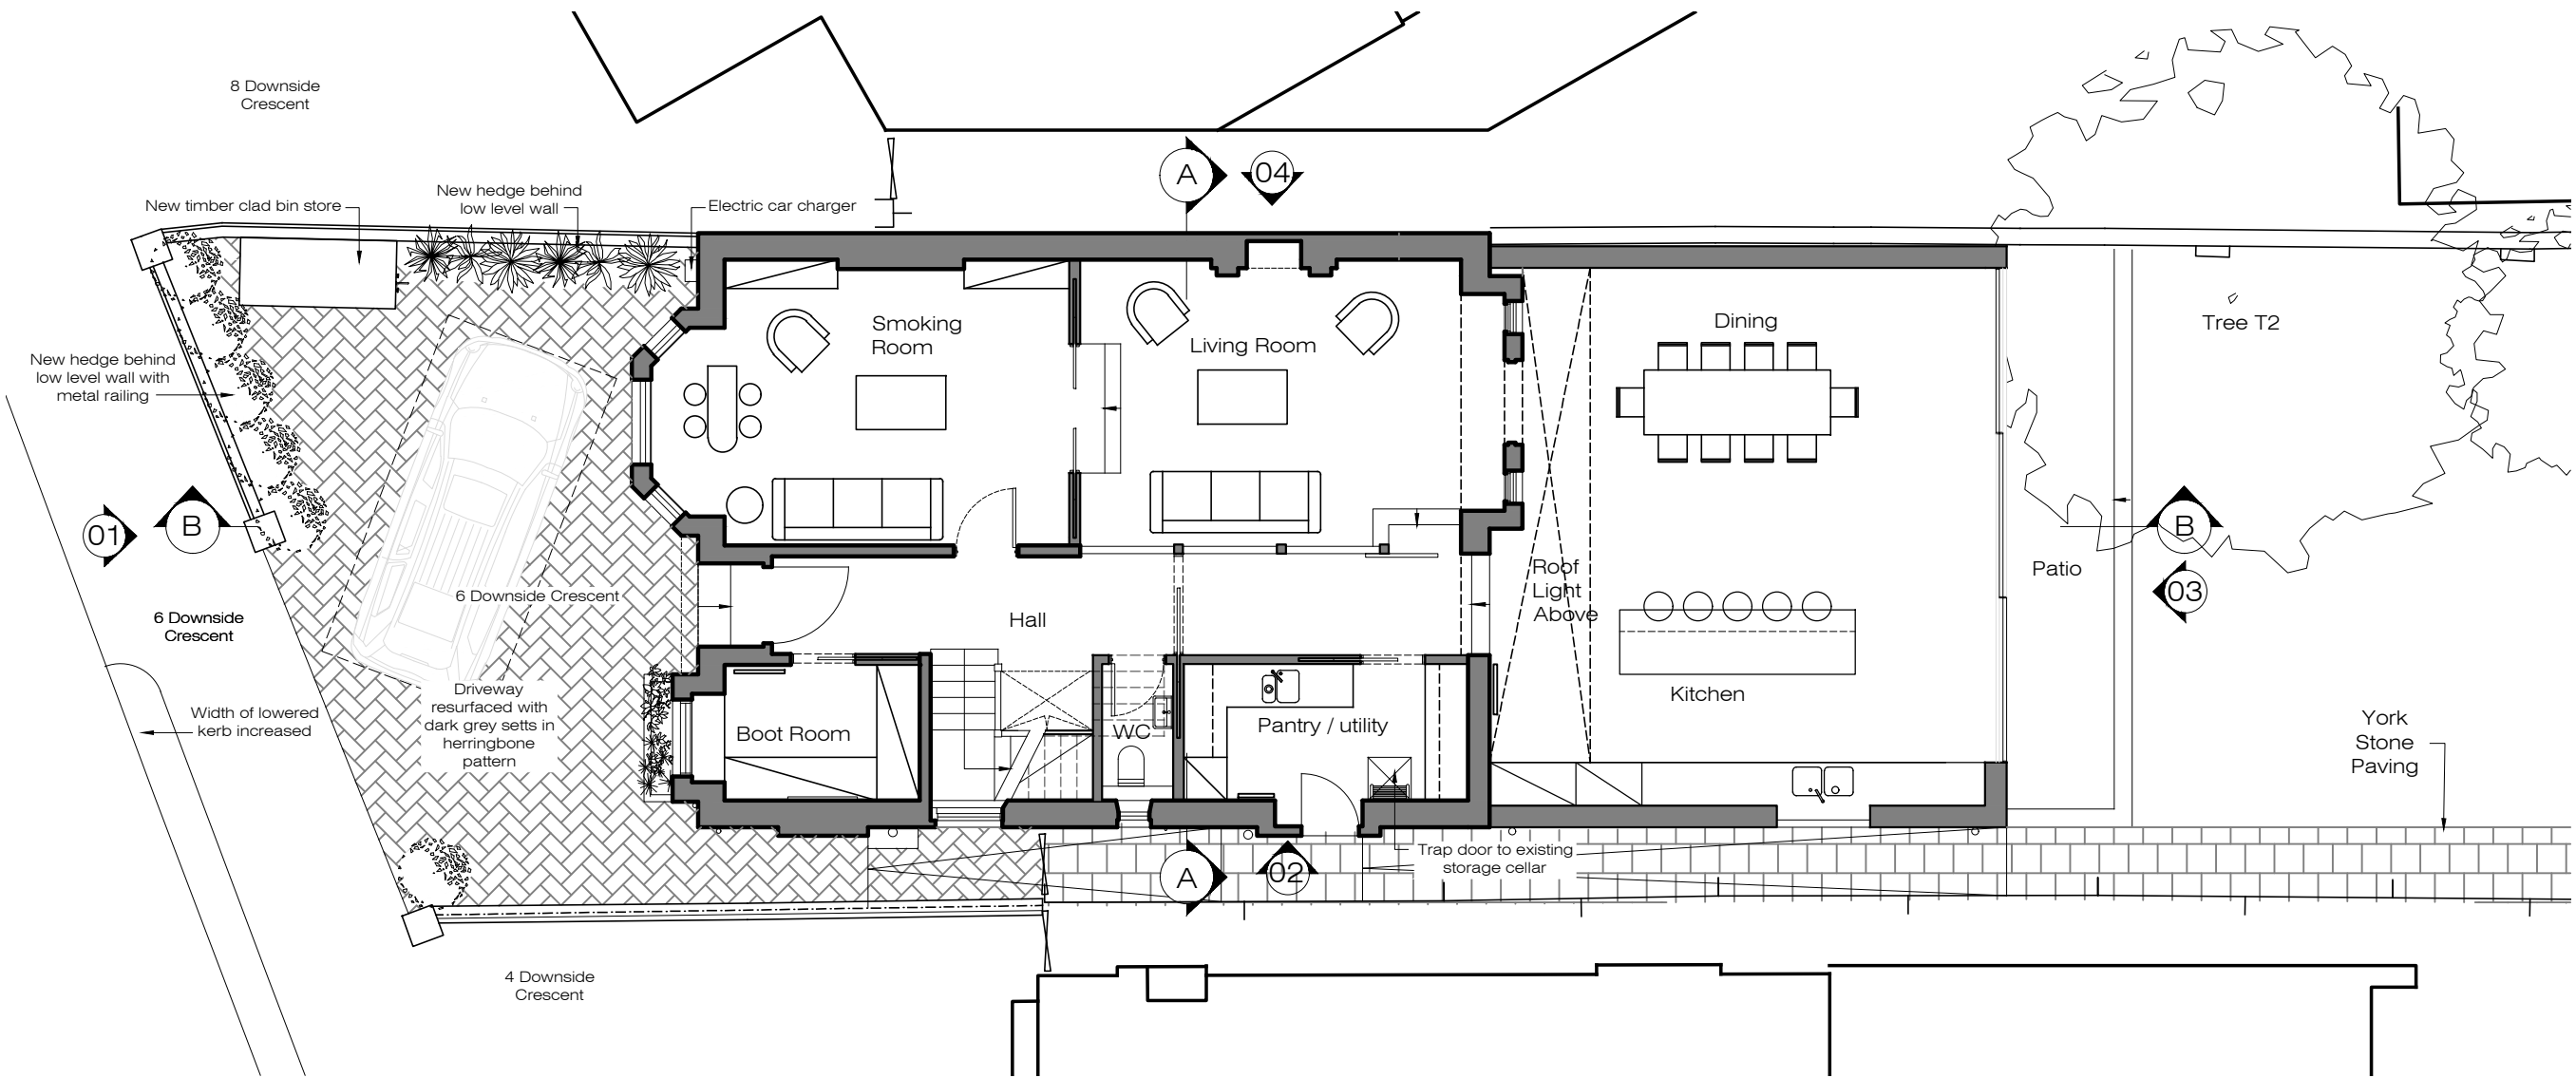


X PROPOSED
Ground Floor Plan 1:100@A3

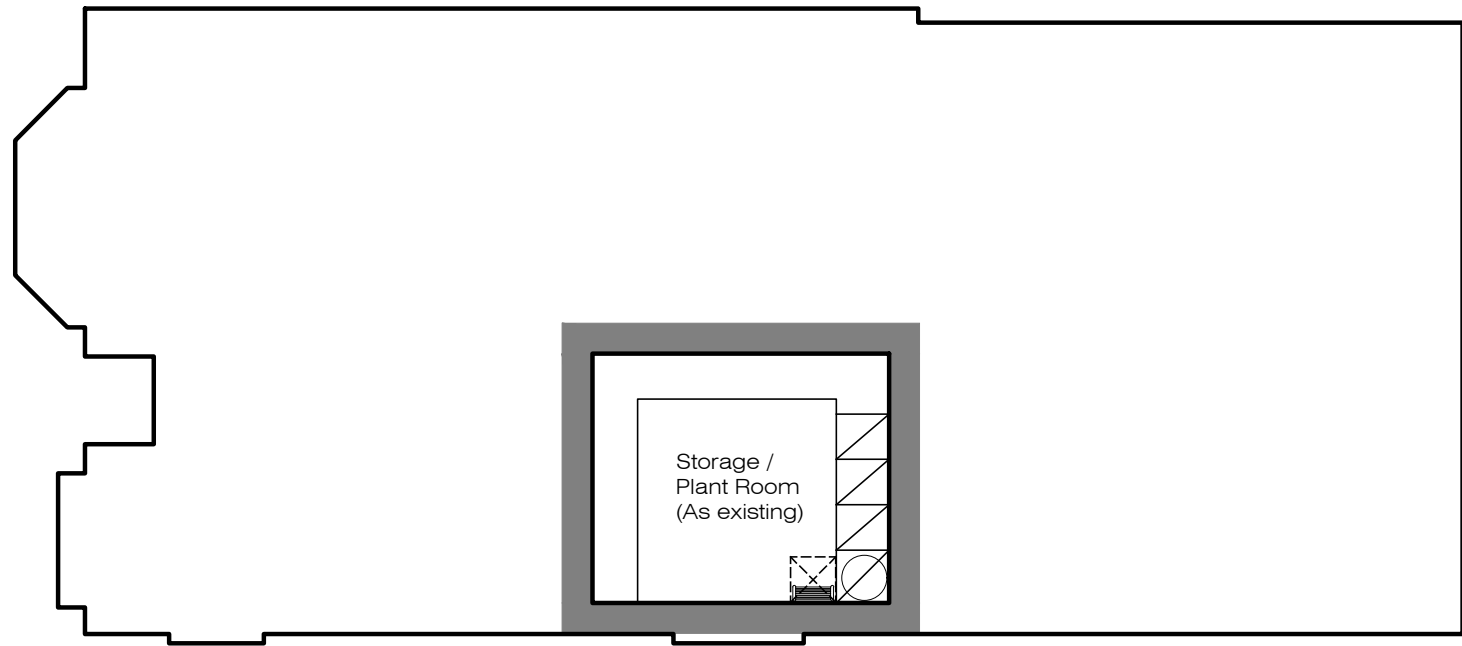

- Notes:
- All existing windows to be replaced with new double glazed windows matching existing like-for-like

X PROPOSED
Basement Floor 1:100@A3

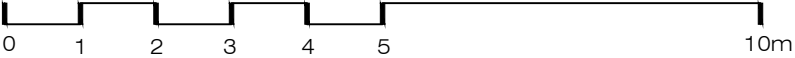

Issue key:	Tender (T)
Information (I)	Construction (C)
Planning (P)	As Built (B)

Project Address
6 Downside Crescent , NW3 2AP

PROPOSED
Plans

Scale 1:100@A3	Dwg. No. PA-01
Rev. Date 23.04.21	Rev. P01
Drawn TP	Project Number 20186
Checked IW	Issue For: PLANNING

- PLEASE NOTE:
1. All dimensions to be checked on site before fabrication,
 2. Contractor to refer to engineers drawings before proceeding with works.
 3. All drawings and designs are covered by design right (intellectual property), and may not be distributed, copied or issued without written permission by the Architect.
 4. All design concepts are the sole property of the Architect and no adaptations, reproductions or copies may be made without written permission of the Architect.
 5. These drawings are subject to any variation required or recommendation by any statutory authority, or for the better carrying out of the works.
 6. Samples to be provided by contractor for XUL Architecture's approval.
 7. All finishes to XUL Architecture's satisfaction.
 8. All drawings to be approved by XUL Architecture prior to construction.

ADDITIONAL NOTE:

Issue key: Tender (T)
Information (I) Construction (C)
Planning (P) As Built (B)


Project Address
6 Downside Crescent , NW3 2AP

PROPOSED
Plan


Scale 1:100@A3	Dwg. No. PA-02
Rev. Date 23.04.21	Rev. P01
Drawn TP	Project Number 20186
Checked IW	Issue For: PLANNING

Notes:


- All existing windows to be replaced with new double glazed windows matching existing like-for-like

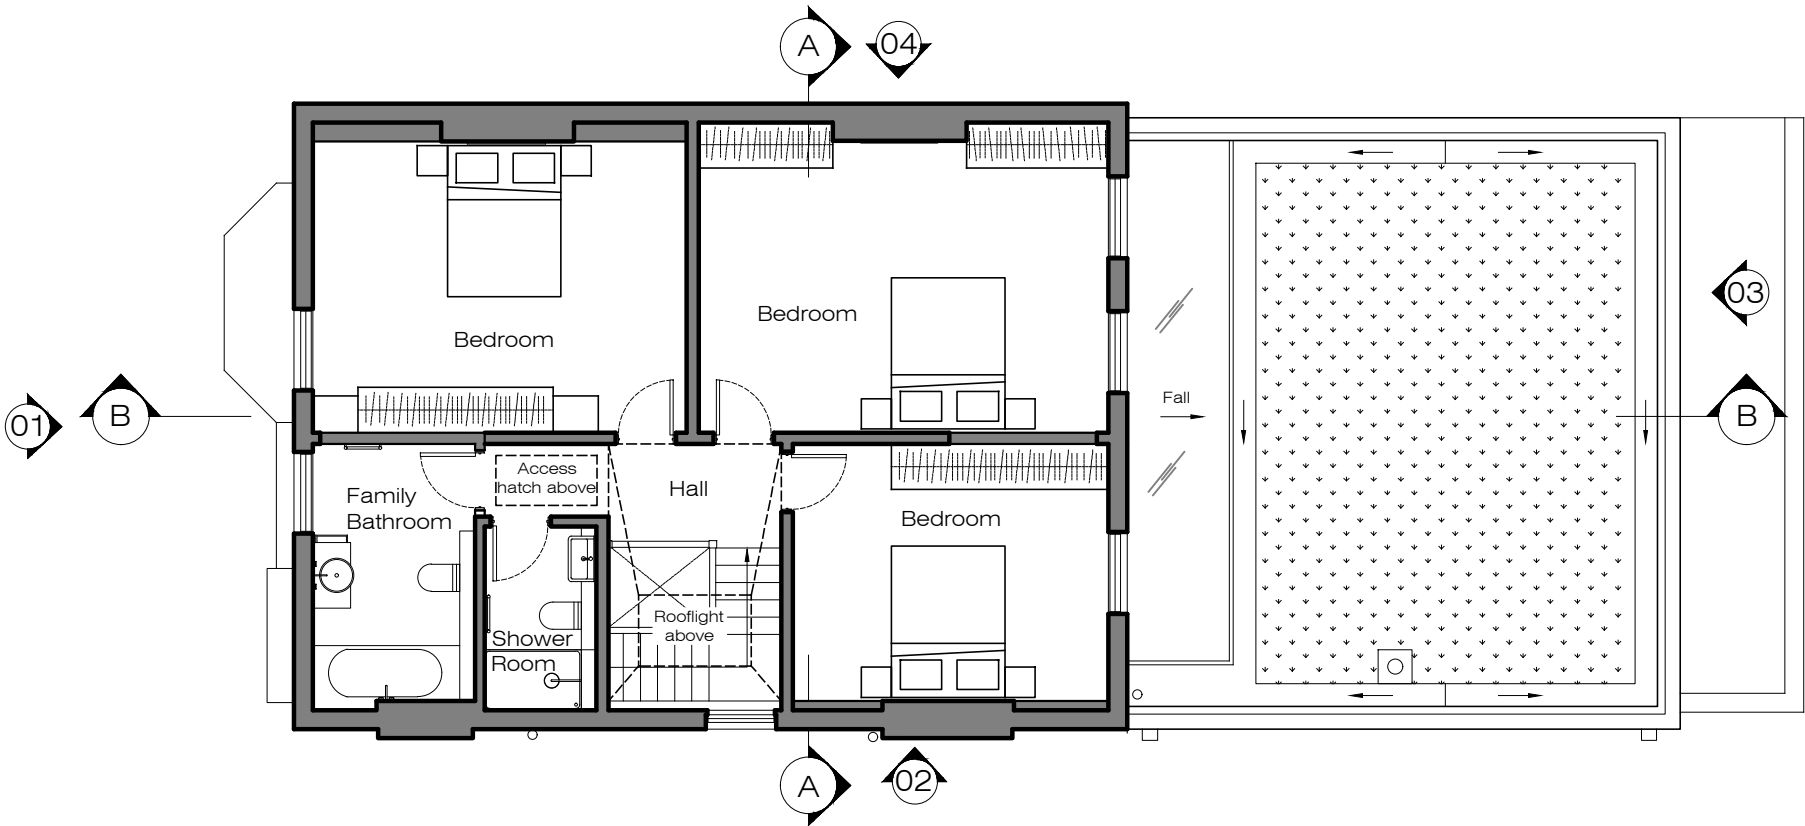


X PROPOSED
Second Floor Plan 1:100@A3

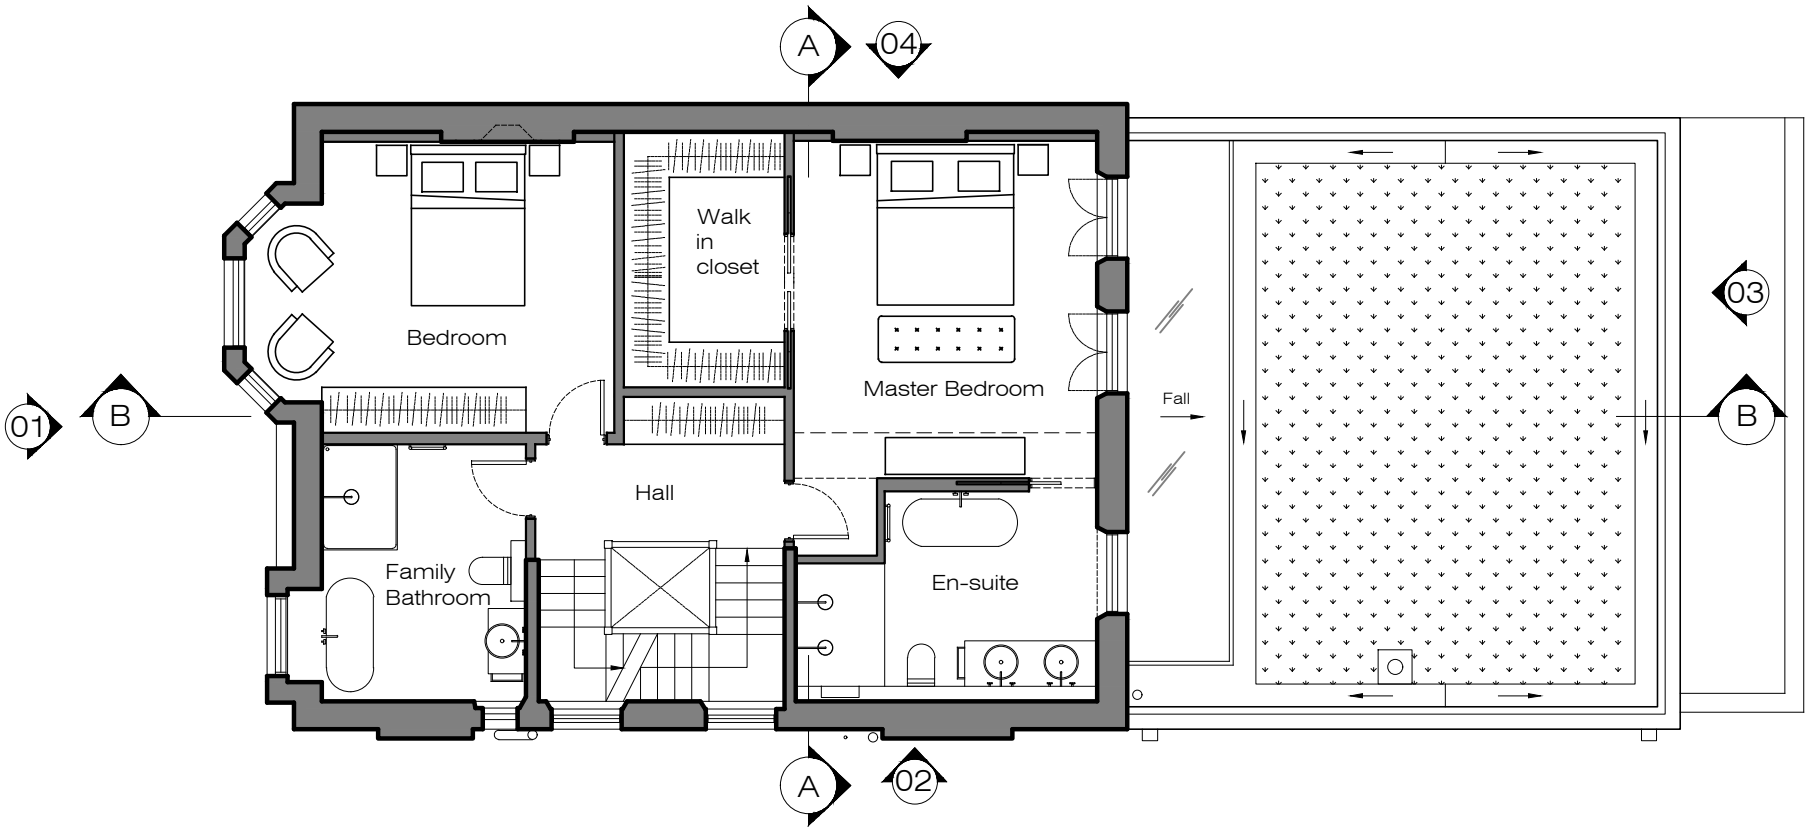


X PROPOSED
First Floor Plan 1:100@A3

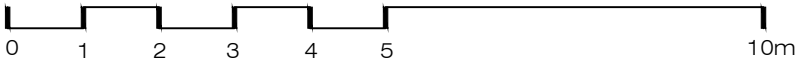

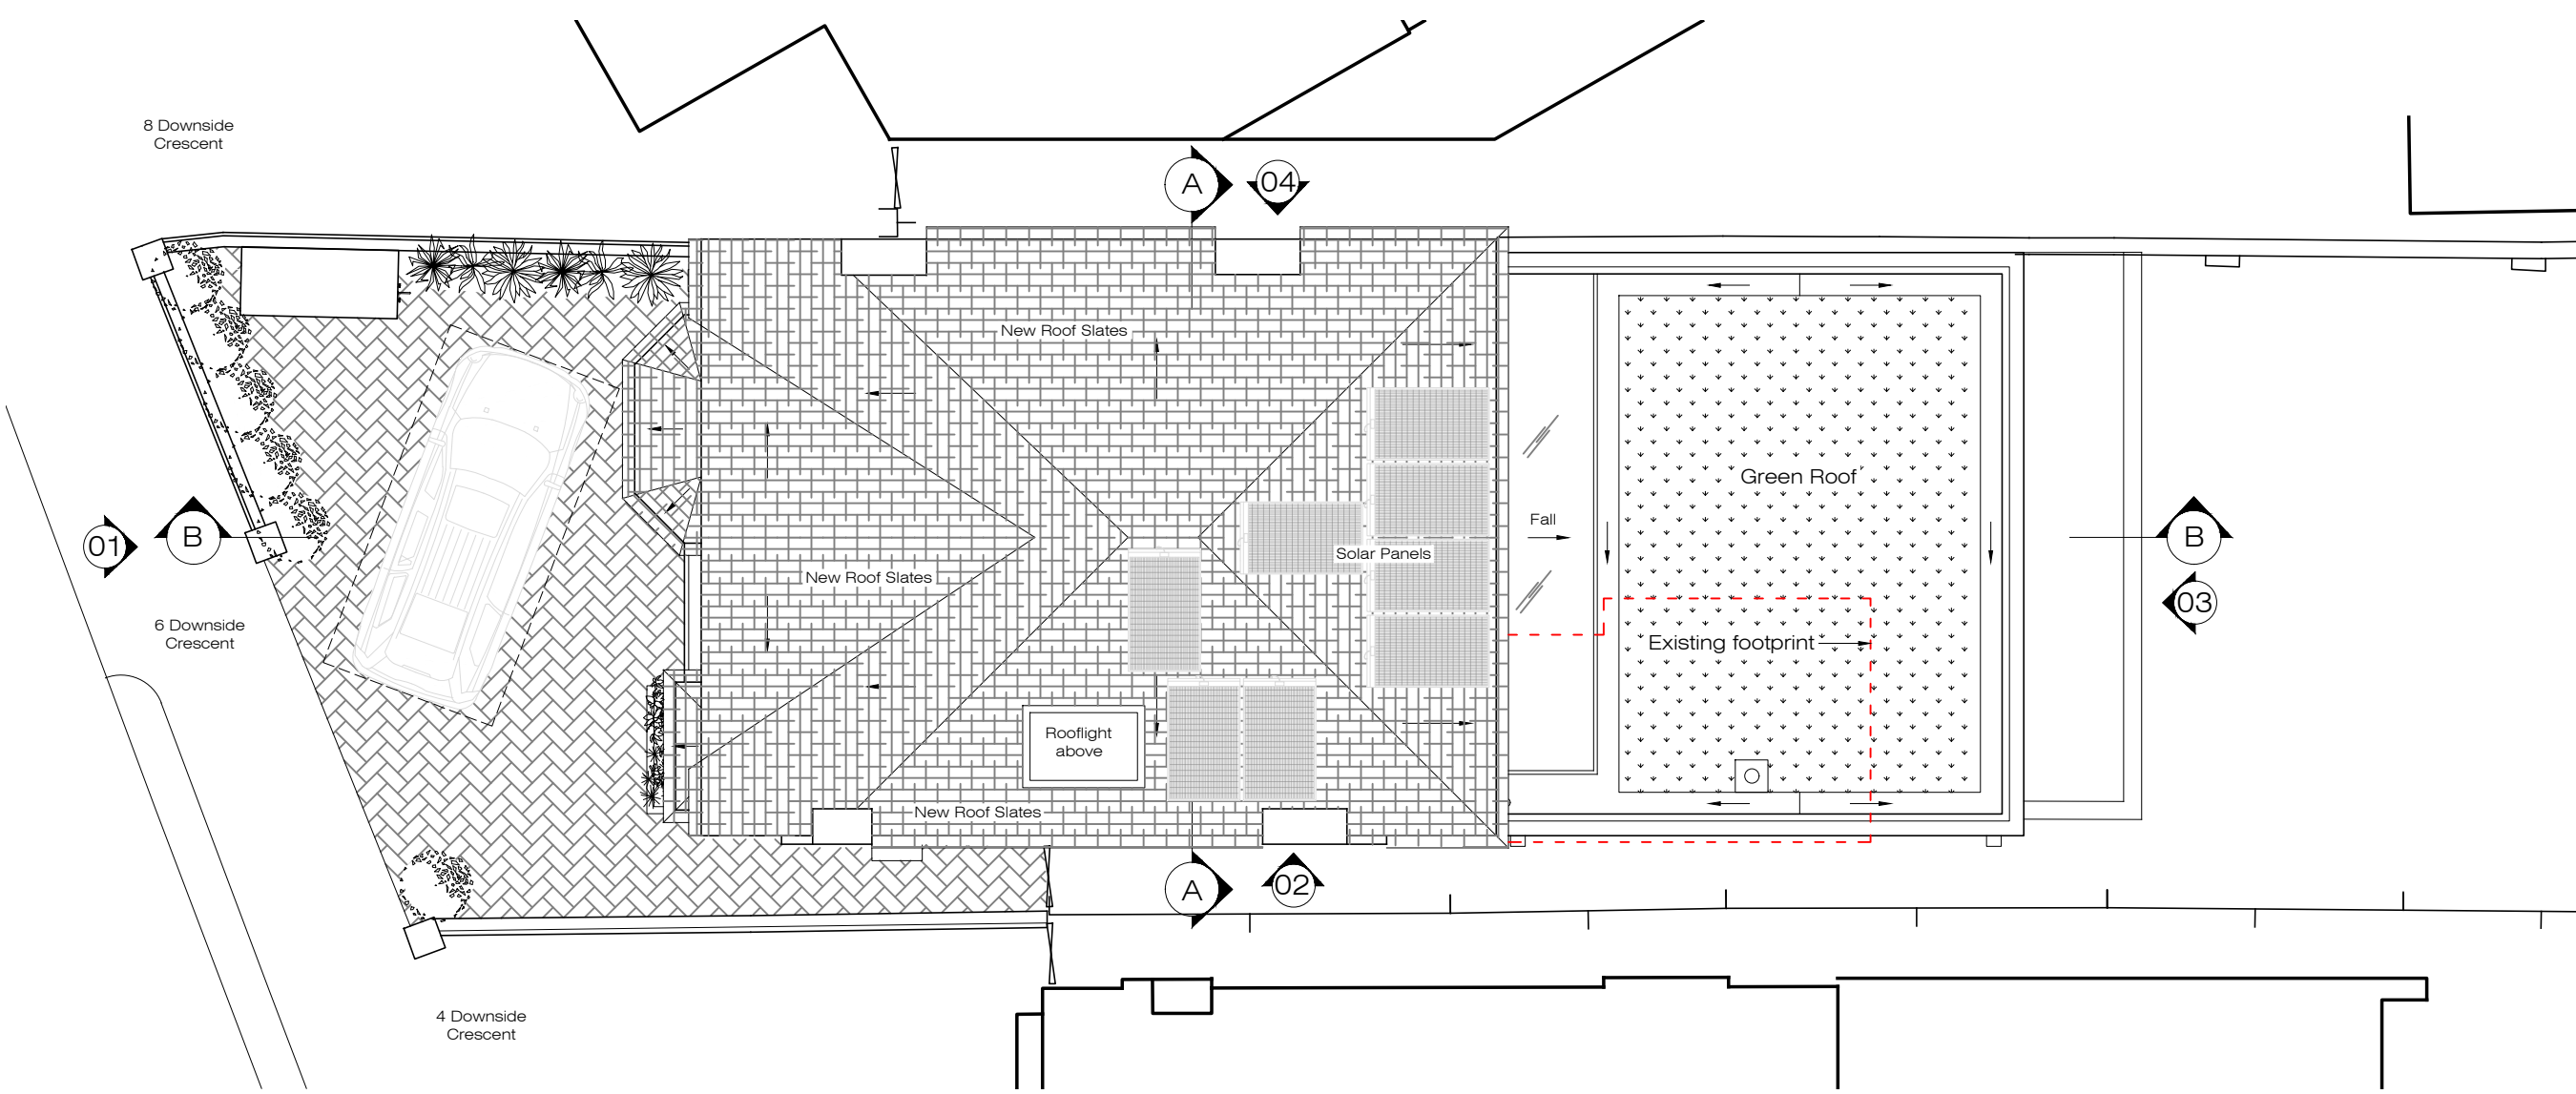

X PROPOSED
Roof Plan
1:100@A3

- Notes:
- All existing windows to be replaced with new double glazed windows matching existing like-for-like

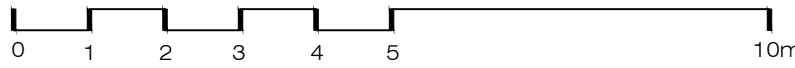

XUL
ARCHITECTURE

Ground Floor Office
33 Belsize Lane
London NW3 5AS
Office: +44 (0) 207 431 9014
info@xularchitecture.co.uk
www.xularchitecture.co.uk


- PLEASE NOTE:
- All dimensions to be checked on site before fabrication,
 - Contractor to refer to engineers drawings before proceeding with works.
 - All drawings and designs are covered by design right (intellectual property), and may not be distributed, copied or issued without written permission by the Architect.
 - All design concepts are the sole property of the Architect and no adaptations, reproductions or copies may be made without written permission of the Architect.
 - These drawings are subject to any variation required or recommendation by any statutory authority, or for the better carrying out of the works.
 - Samples to be provided by contractor for XUL Architecture's approval.
 - All finishes to XUL Architecture's satisfaction.
 - All drawings to be approved by XUL Architecture prior to construction.

ADDITIONAL NOTE:

Issue key:	Tender (T)
	Information (I)
	Construction (C)
Planning (P)	As Built (B)
Project Address	
6 Downside Crescent , NW3 2AP	
PROPOSED Plan	
Scale 1:100@A3	Dwg. No. PA-03
Rev. Date 23.04.21	Rev. P01
Drawn TP	Project Number 20186
Checked IW	Issue For: PLANNING

Notes:

- All existing windows to be replaced with new double glazed windows matching existing like-for-like

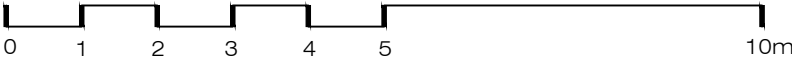

Ground Floor Office
33 Belsize Lane
London NW3 5AS
Office: +44 (0) 207 431 9014
info@xularchitecture.co.uk
www.xularchitecture.co.uk

PLEASE NOTE:

- All dimensions to be checked on site before fabrication,
- Contractor to refer to engineers drawings before proceeding with works.
- All drawings and designs are covered by design right (intellectual property), and may not be distributed, copied or issued without written permission by the Architect.
- All design concepts are the sole property of the Architect and no adaptations, reproductions or copies may be made without written permission of the Architect.
- These drawings are subject to any variation required or recommendation by any statutory authority, or for the better carrying out of the works.
- Samples to be provided by contractor for XUL Architecture's approval.
- All finishes to XUL Architecture's satisfaction.
- All drawings to be approved by XUL Architecture prior to construction.

ADDITIONAL NOTE:

Issue key:

Information (I)
Planning (P)
Tender (T)
Construction (C)
As Built (B)

Project Address
6 Downside Crescent , NW3 2AP

Scale 1:100@A3

Rev. Date 23.04.21

Drawn TP

Checked IW

PROPOSED

Sections

Dwg. No. PA-04

Project Number

Issue For:
PLANNING

Rev. P01

Rev. 20186



X PROPOSED
Elevation 1
1:100@A3




X PROPOSED
Elevation 2
1:100@A3



X PROPOSED
Street Elevation 1
1:200@A3

Notes:

- All existing windows to be replaced with new double glazed windows matching existing like-for-like

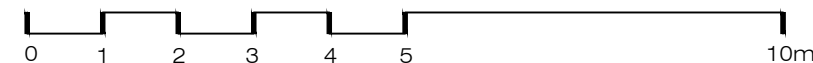

XUL
ARCHITECTURE

Ground Floor Office
33 Belsize Lane
London NW3 5AS
Office: +44 (0) 207 431 9014
info@xularchitecture.co.uk
www.xularchitecture.co.uk

PLEASE NOTE:

- All dimensions to be checked on site before fabrication,
- Contractor to refer to engineers drawings before proceeding with works.
- All drawings and designs are covered by design right (intellectual property), and may not be distributed, copied or issued without written permission by the Architect.
- All design concepts are the sole property of the Architect and no adaptations, reproductions or copies may be made without written permission of the Architect.
- These drawings are subject to any variation required or recommendation by any statutory authority, or for the better carrying out of the works.
- Samples to be provided by contractor for XUL Architecture's approval.
- All finishes to XUL Architecture's satisfaction.
- All drawings to be approved by XUL Architecture prior to construction.

ADDITIONAL NOTE:

Issue key:

Information (I)
Planning (P)
Tender (T)
Construction (C)
As Built (B)

Project Address
6 Downside Crescent , NW3 2AP

Scale 1:100@A3

Rev. Date 29.04.21

Drawn TP

Checked IW

PROPOSED

Front & Side Elevations

Dwg. No. PA-05

Rev. P01


Project Number

Issue For:
PLANNING

20186




X PROPOSED
Elevation 3
1:100@A3

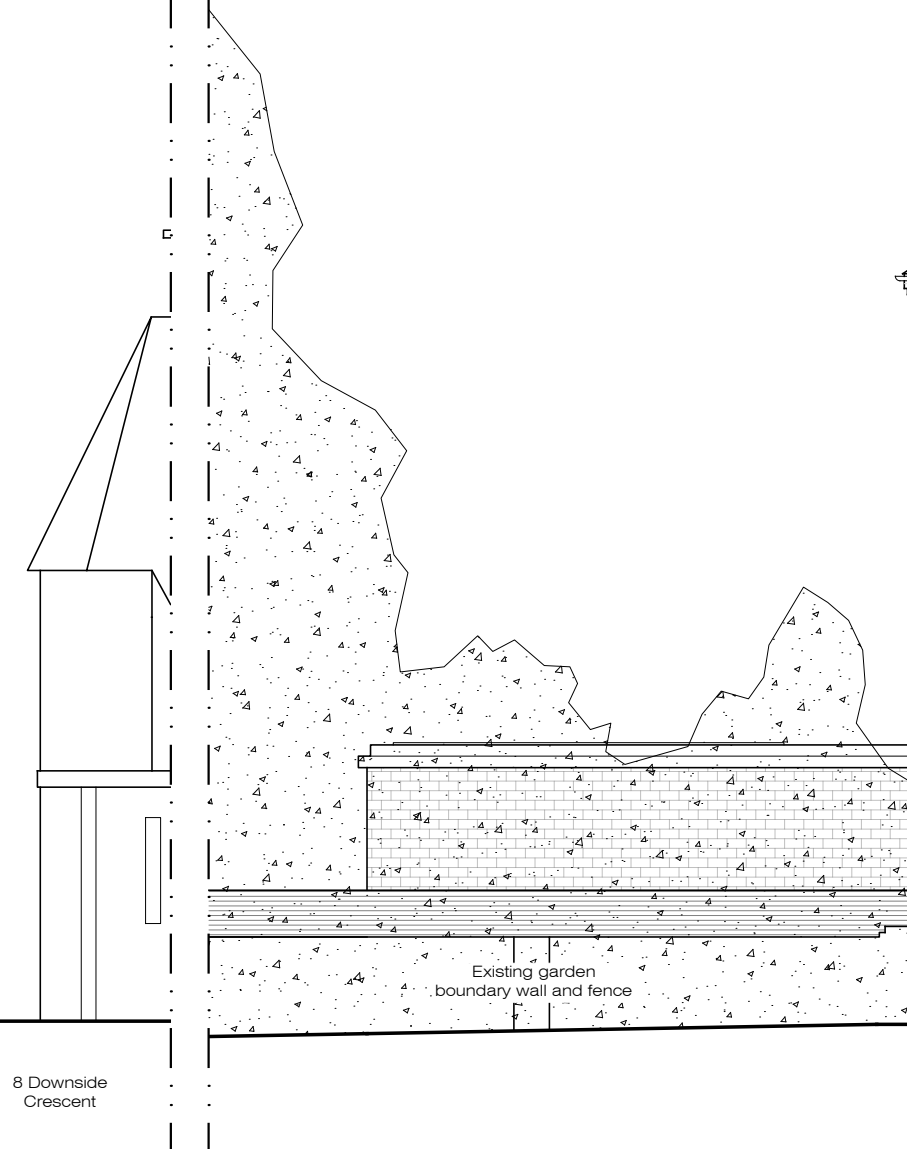

X PROPOSED
Elevation 4
1:100@A3



- Notes:
- All existing windows to be replaced with new double glazed windows matching existing like-for-like

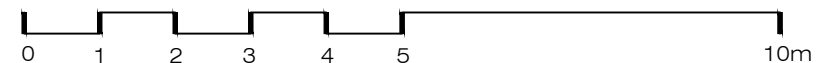

Ground Floor Office
33 Belsize Lane
London NW3 5AS
Office: +44 (0) 207 431 9014
info@xularchitecture.co.uk
www.xularchitecture.co.uk

PLEASE NOTE:

- All dimensions to be checked on site before fabrication,
- Contractor to refer to engineers drawings before proceeding with works.
- All drawings and designs are covered by design right (intellectual property), and may not be distributed, copied or issued without written permission by the Architect.
- All design concepts are the sole property of the Architect and no adaptations, reproductions or copies may be made without written permission of the Architect.
- These drawings are subject to any variation required or recommendation by any statutory authority, or for the better carrying out of the works.
- Samples to be provided by contractor for XUL Architecture's approval.
- All finishes to XUL Architecture's satisfaction.
- All drawings to be approved by XUL Architecture prior to construction.

ADDITIONAL NOTE:

Issue key:

Information (I)
Planning (P)
Tender (T)
Construction (C)
As Built (B)

Project Address
6 Downside Crescent , NW3 2AP

Scale 1:100@A3 PROPOSED

Rev. Date 29.04.21 Elevations

Drawn TP Dwg. No. PA-06 Rev. P01
Checked IW Project Number 20186

Issue For:
PLANNING