
 



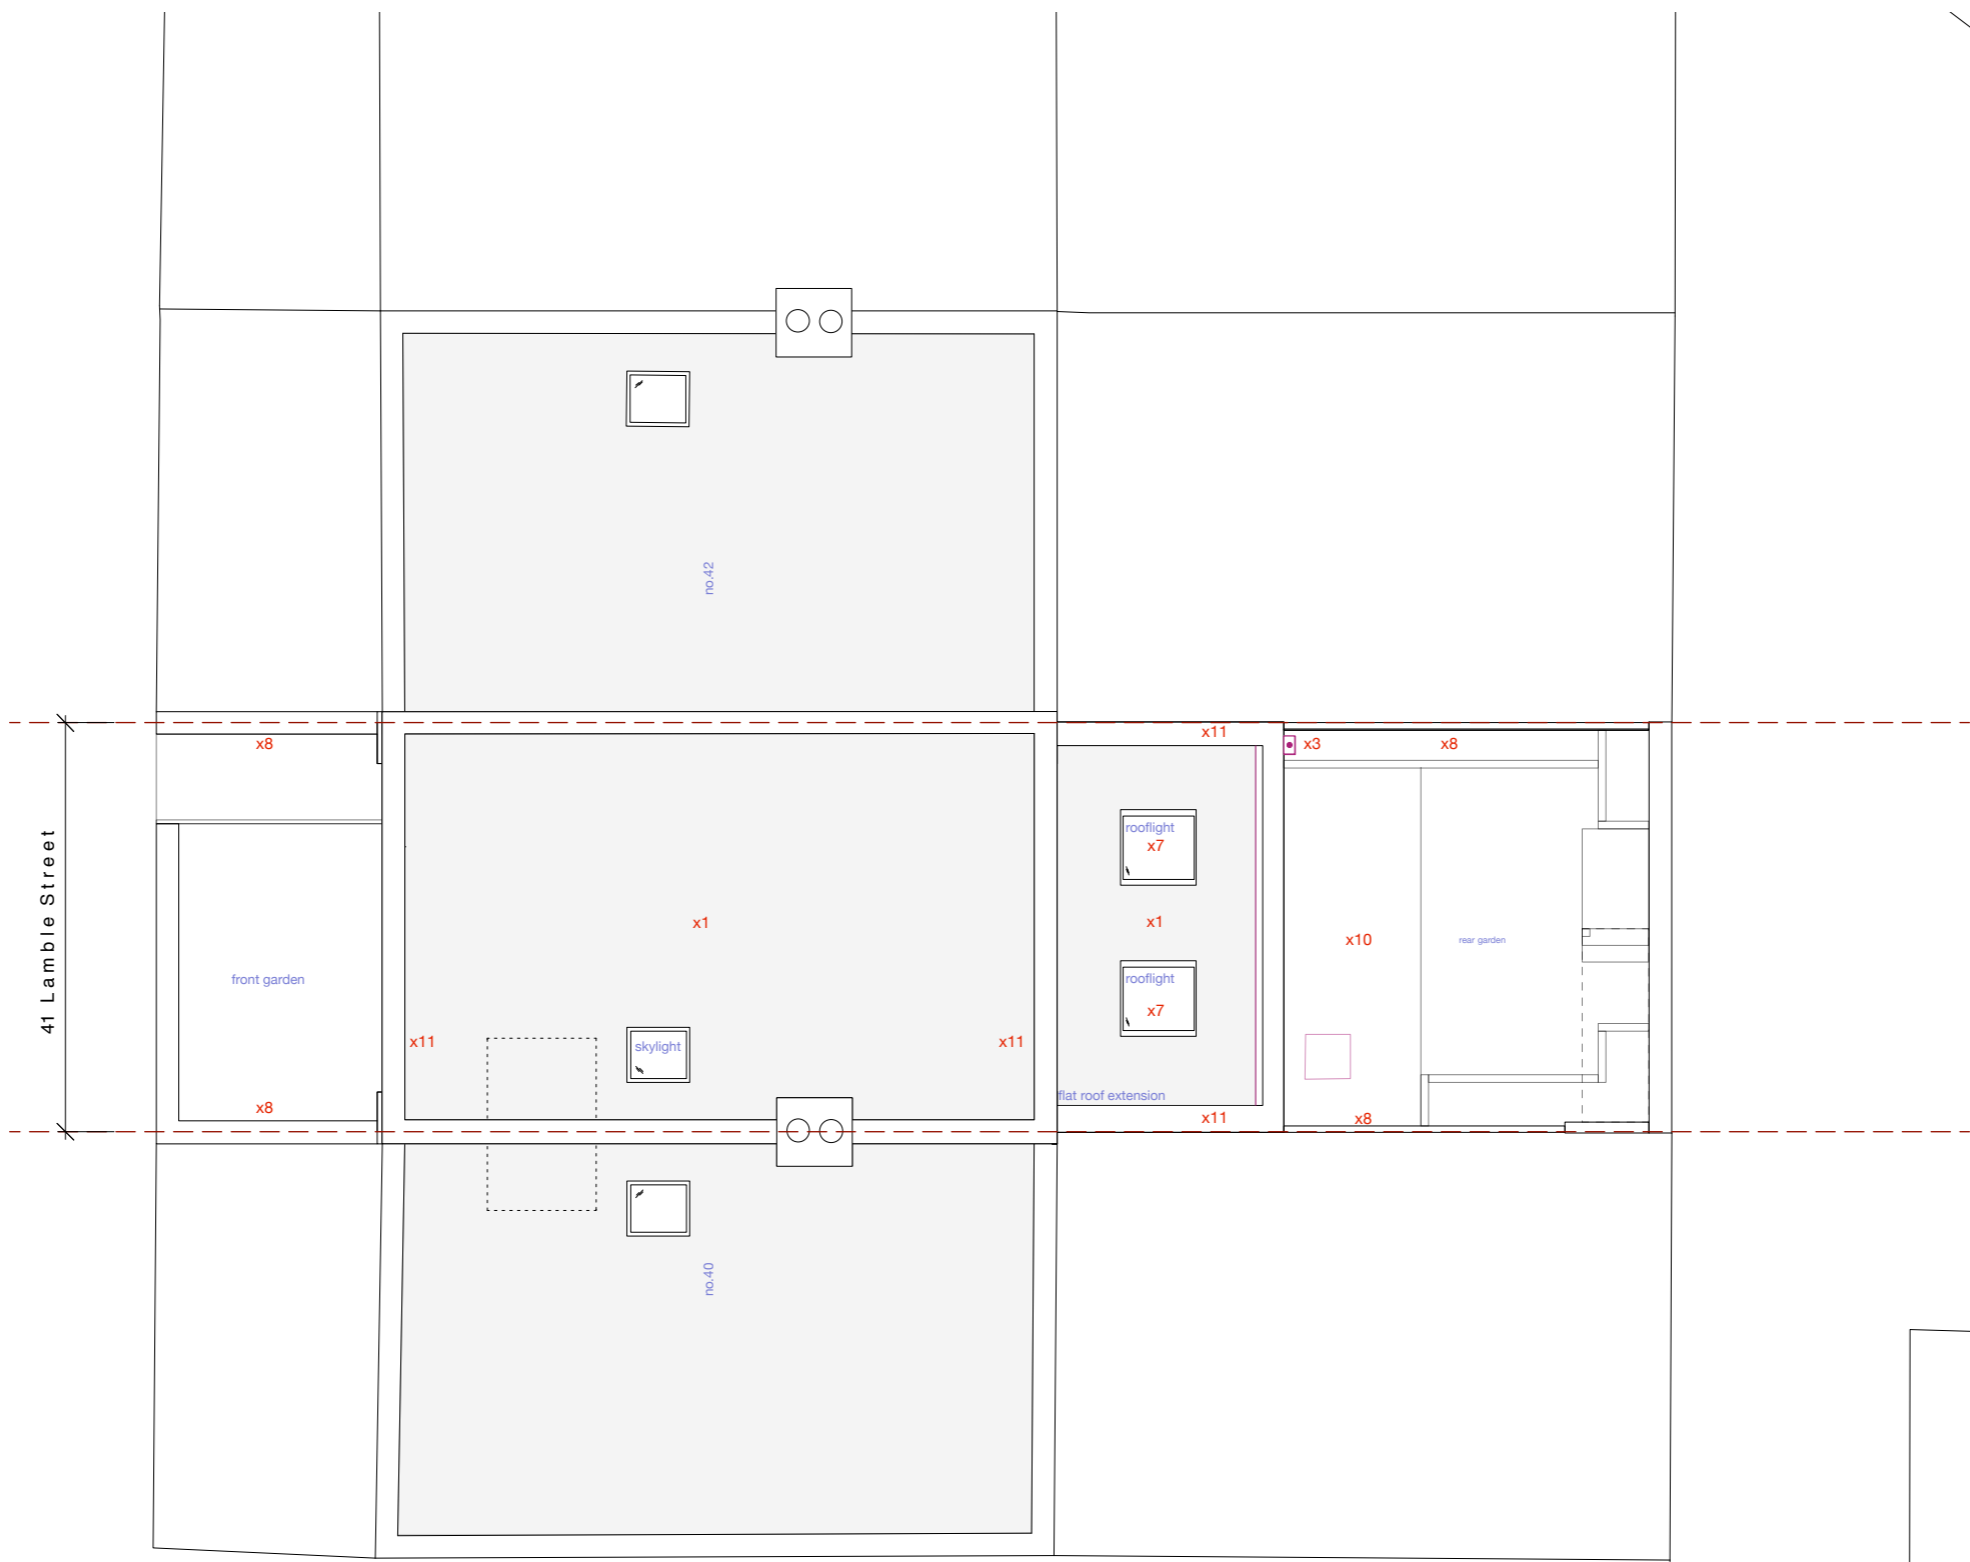


STAGE 0 KEY



-  existing structure
-  element above
-  element below
-  SVP & RWP
-  stairs up

L A M B L E S T R E E T




EXISTING ANNOTATIONS

- x1. flat roof
- x2. brickwork
- x3. RWP
- x4. SVP
- x5. bi-fold doors
- x6. uPVC casement window
- x7. rooflight/ skylight
- x8. boundary fence/ boundary fence wall
- x9. rendered panel
- x10. paving
- x11. parapet wall
- x12. rear garden access

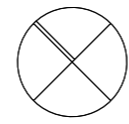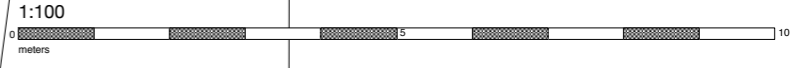


STAGE 0 KEY

- existing structure
- element above
- element below
- SVP & RWP
- stairs up

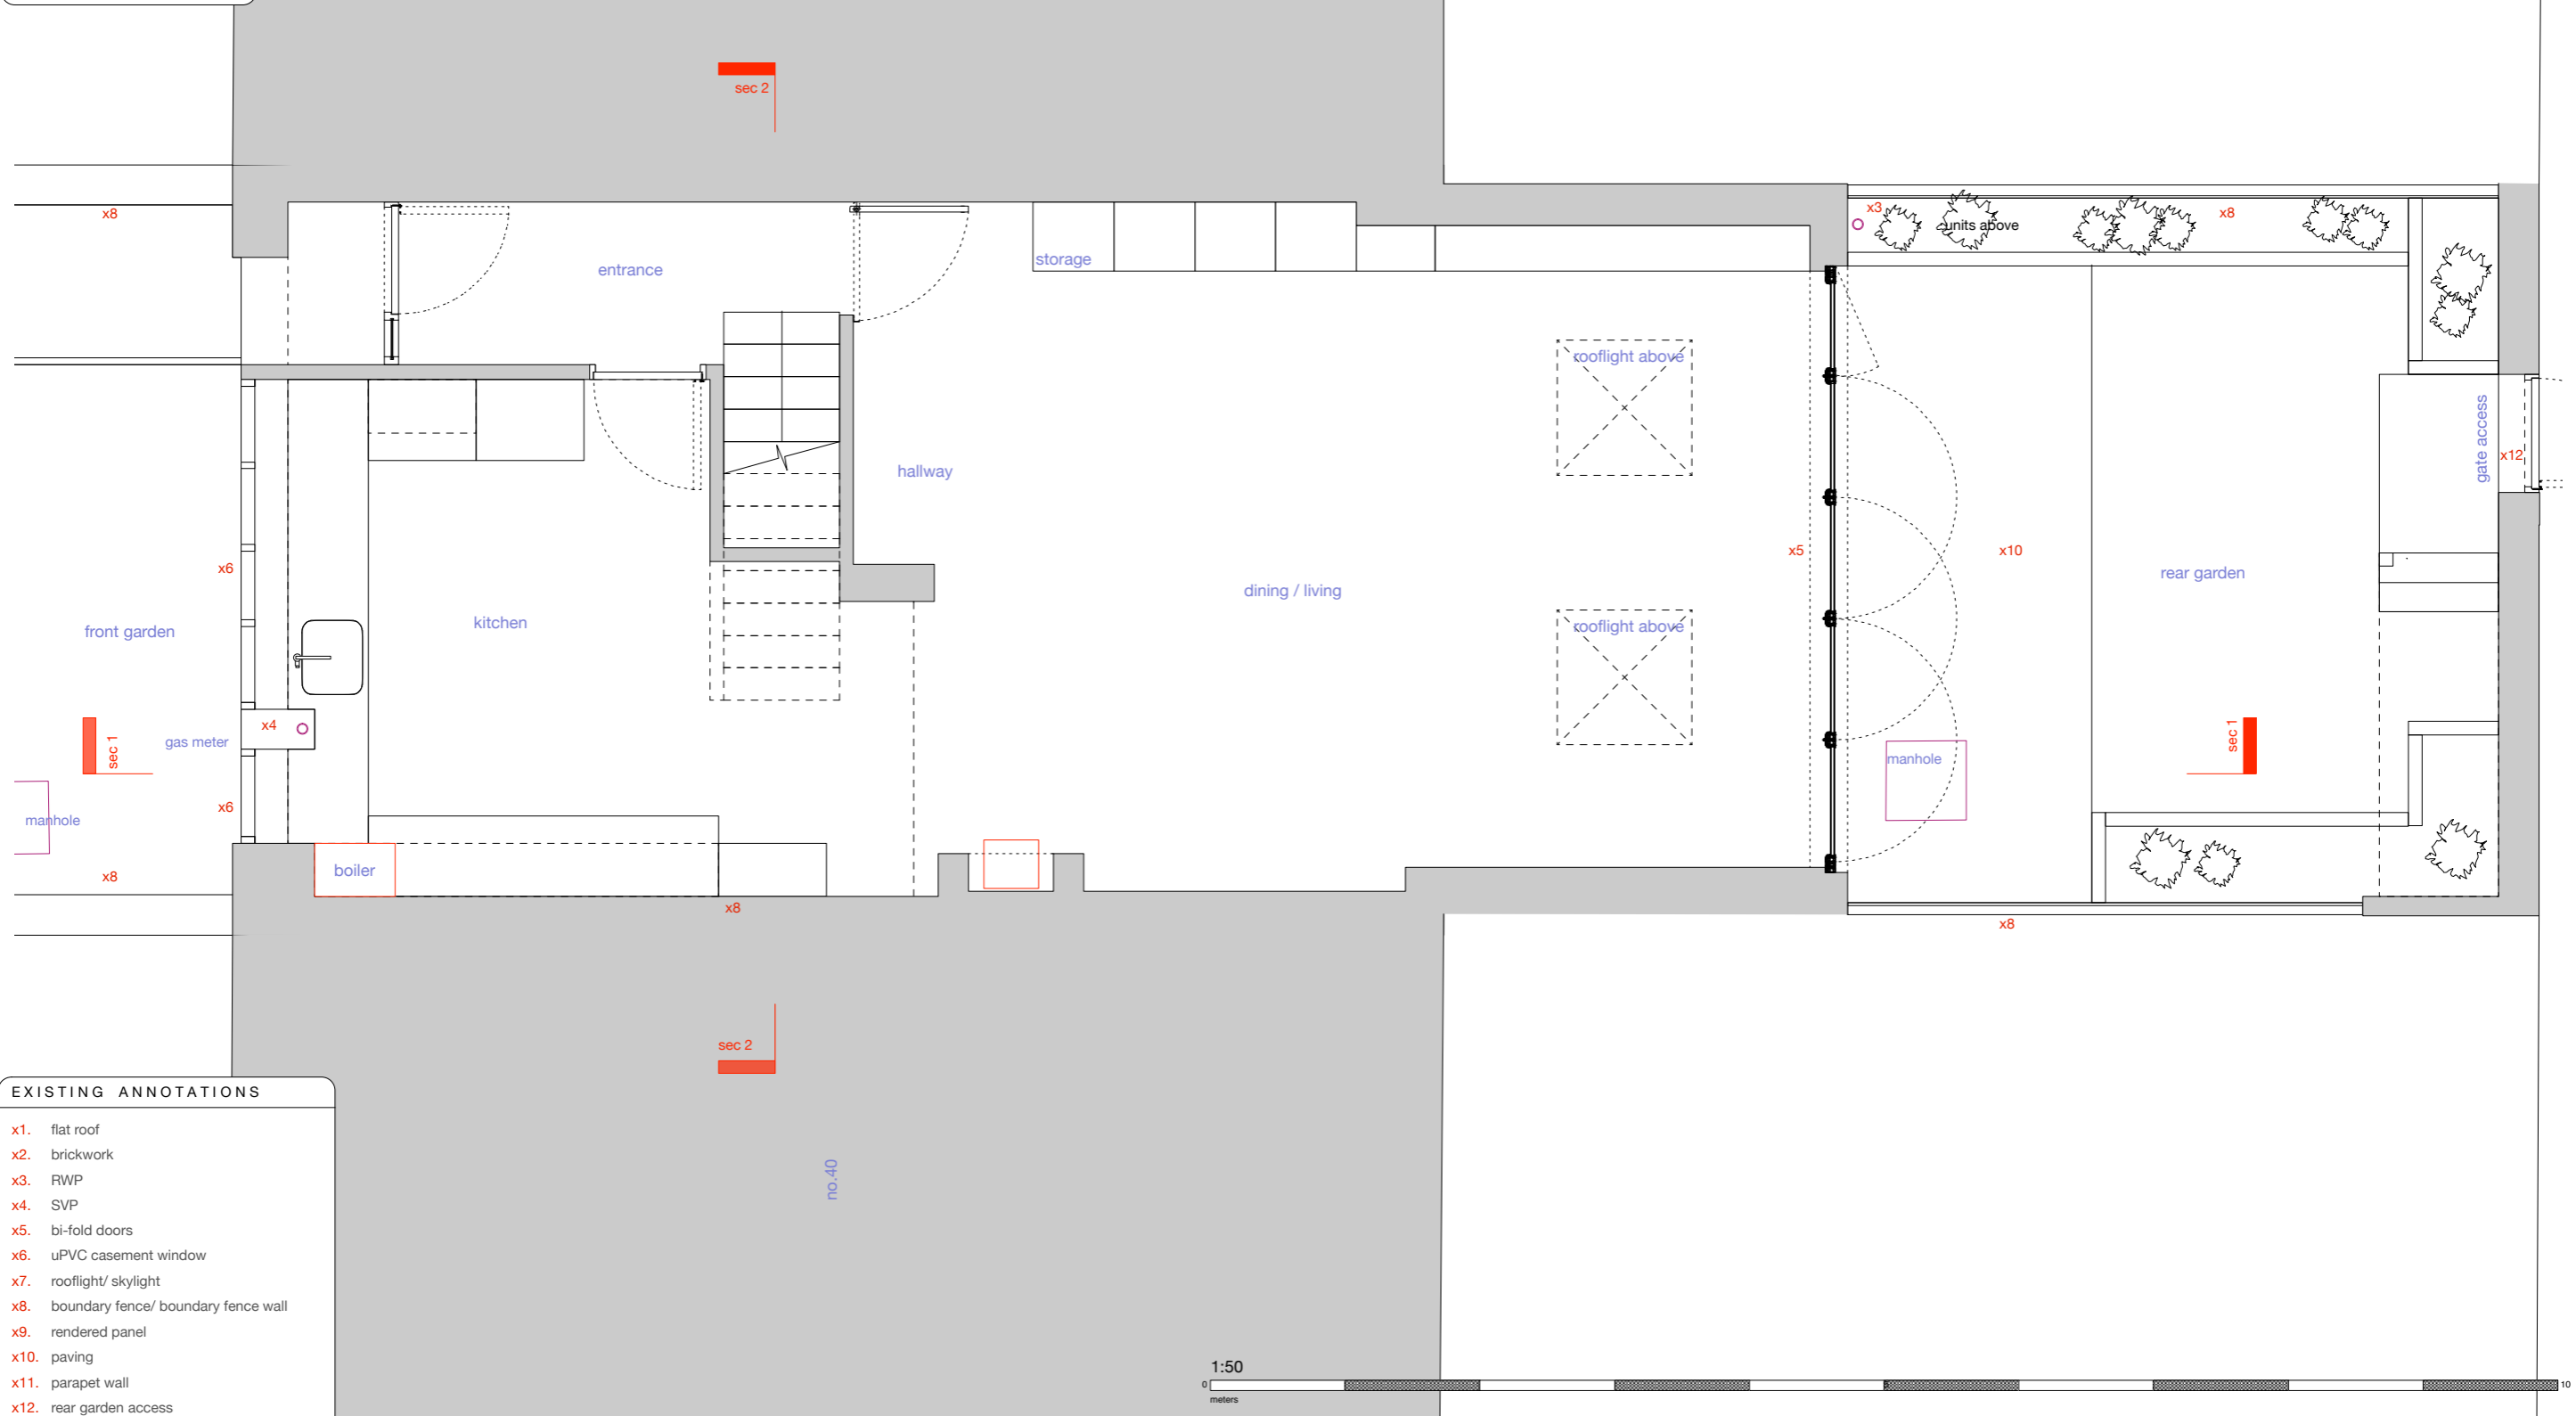


EXISTING ANNOTATIONS

- x1. flat roof
- x2. brickwork
- x3. RWP
- x4. SVP
- x5. bi-fold doors
- x6. uPVC casement window
- x7. rooflight/ skylight
- x8. boundary fence/ boundary fence wall
- x9. rendered panel
- x10. paving
- x11. parapet wall
- x12. rear garden access

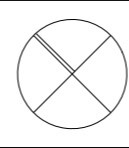

STAGE 0 KEY

- existing structure
- element above
- element below
- SVP & RWP
- stairs up

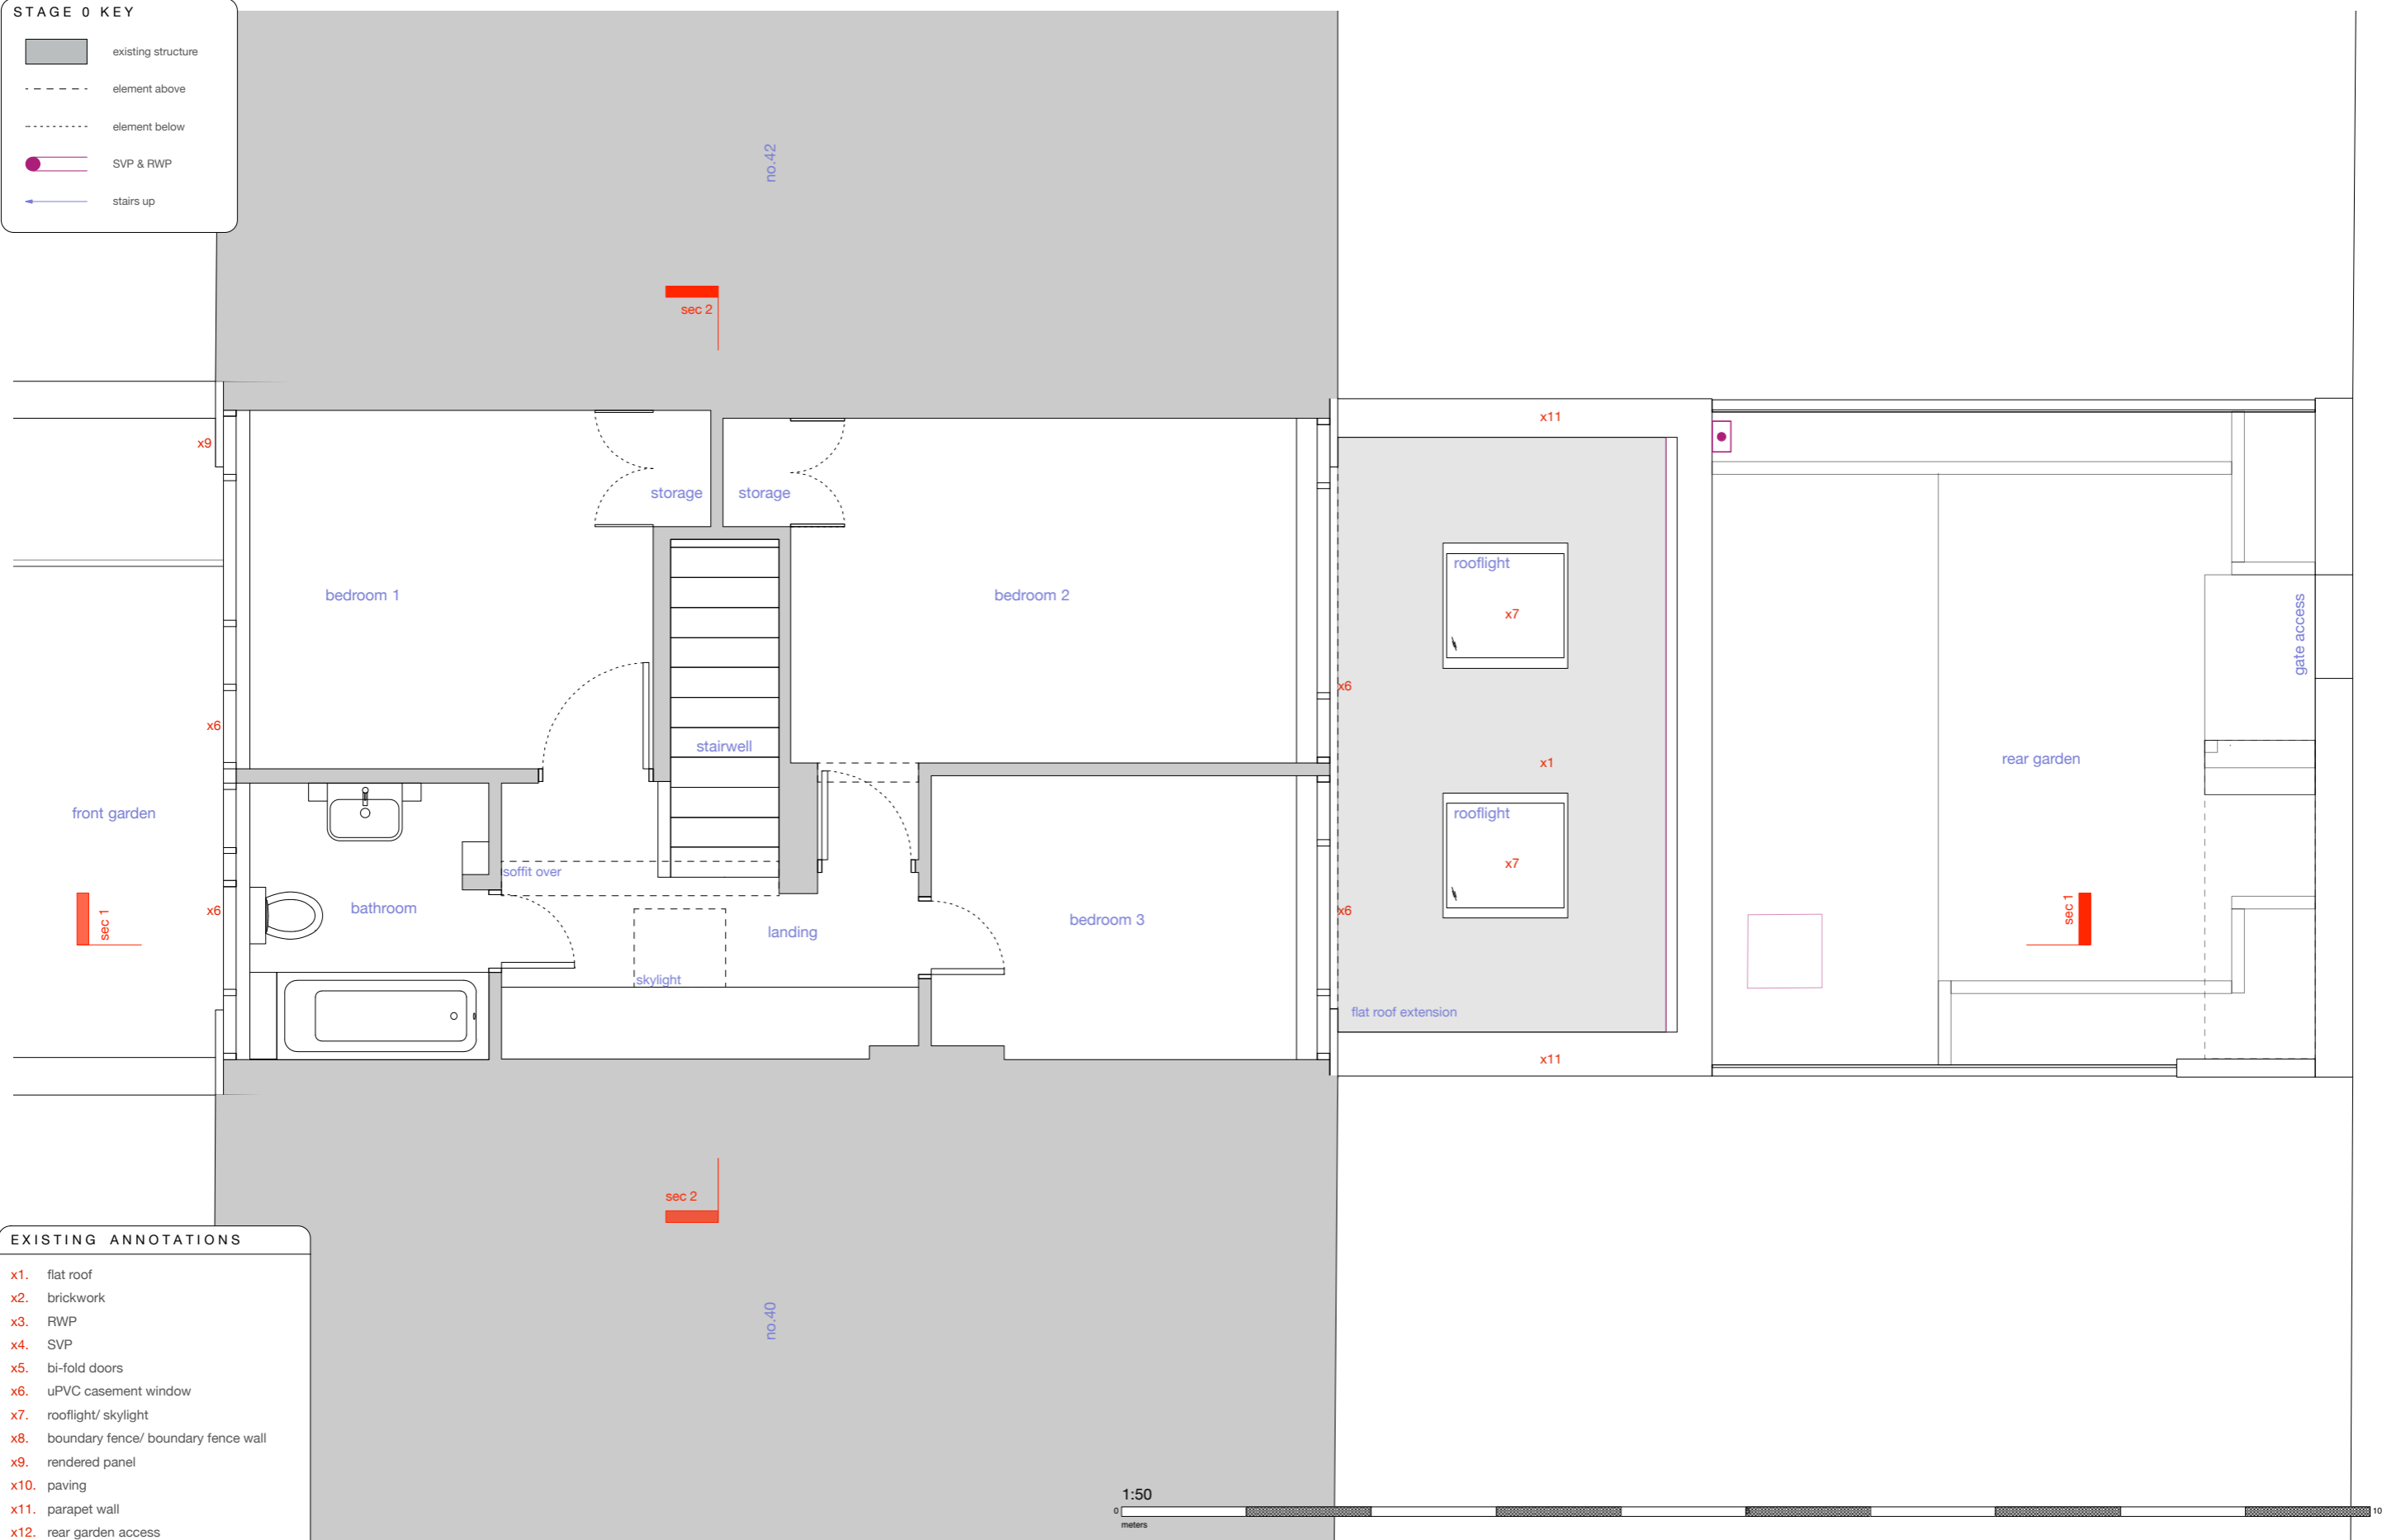


EXISTING ANNOTATIONS

- x1. flat roof
- x2. brickwork
- x3. RWP
- x4. SVP
- x5. bi-fold doors
- x6. uPVC casement window
- x7. rooflight/ skylight
- x8. boundary fence/ boundary fence wall
- x9. rendered panel
- x10. paving
- x11. parapet wall
- x12. rear garden access

ARCHEA office@archea.co / www.archea.co
t: 020 7249 1206

Copyright ARCHEA. No implied license exists.

Revision
X1: 10.03.2021 - First Issued.

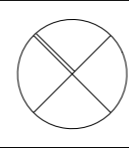


 



Project
41 Lambie Street, London - NW5 4AS


Drawing
First Floor Plan - 1:50 @ A3

Stage
0 - EXISTING

Job Number A145	Author MG
Drawing No. (12)01	Rev X1

STAGE 0 KEY

-  existing structure
-  element above
-  element below
-  SVP & RWP
-  stairs up

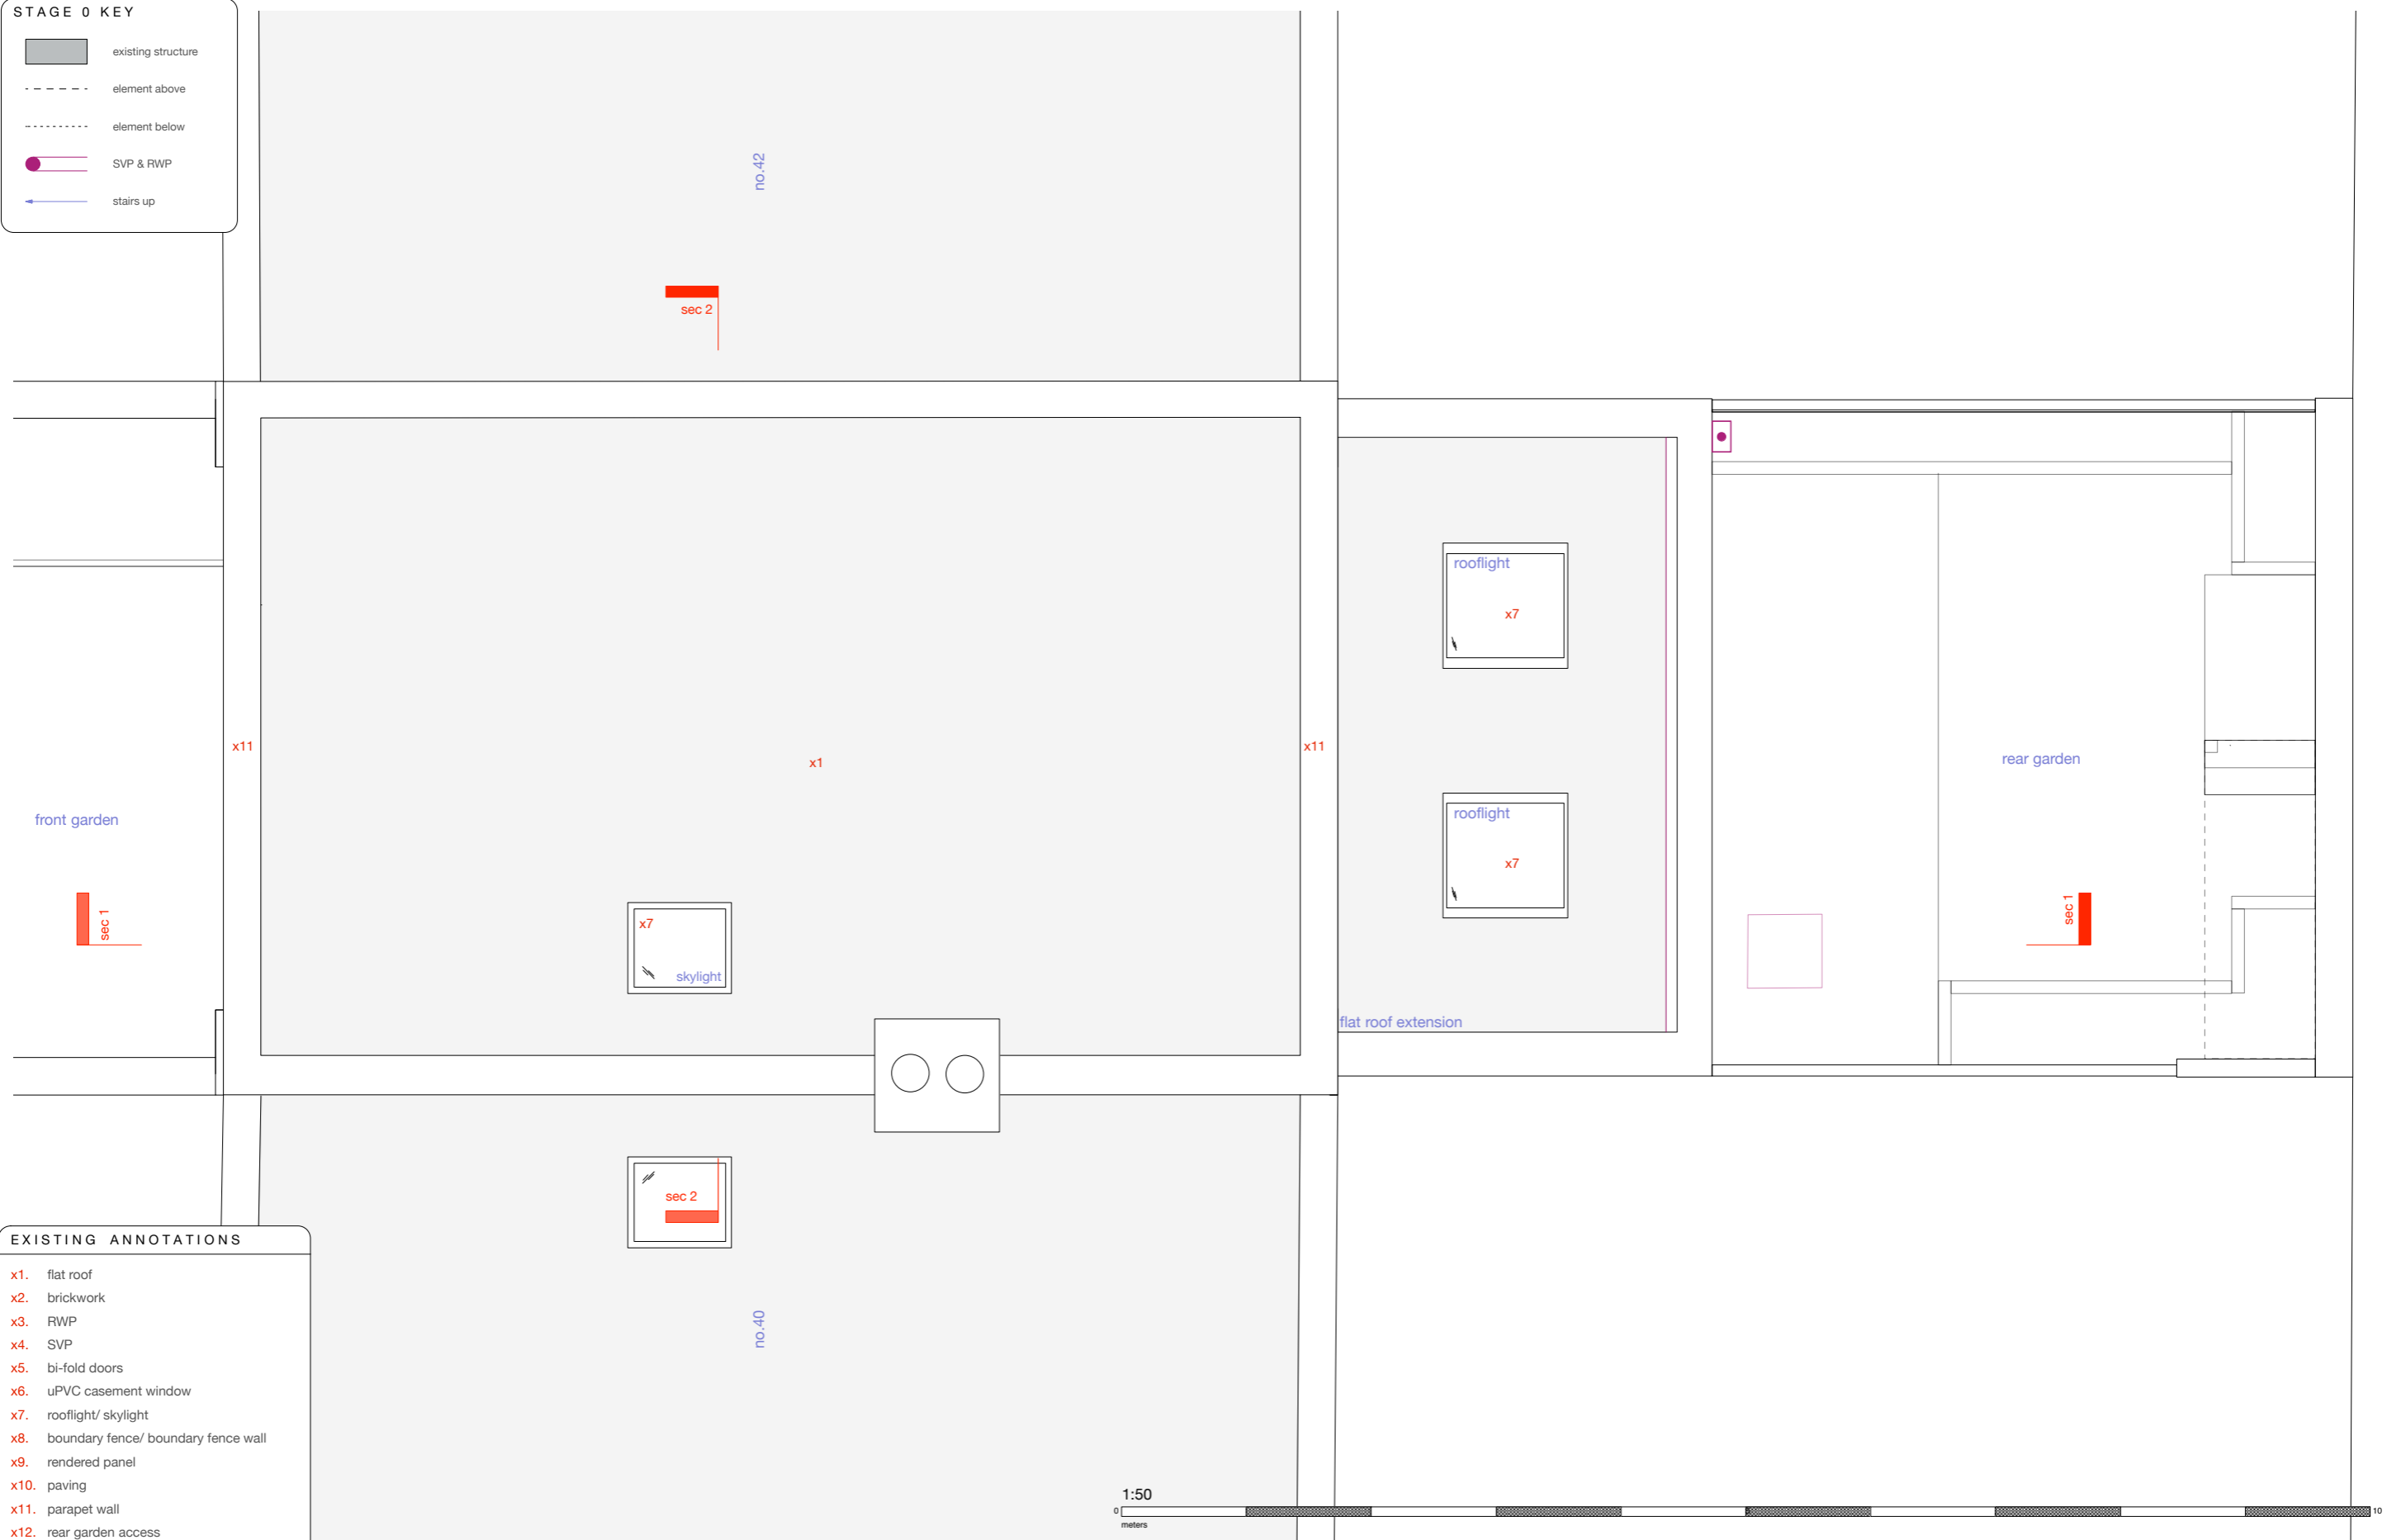

EXISTING ANNOTATIONS

- x1. flat roof
- x2. brickwork
- x3. RWP
- x4. SVP
- x5. bi-fold doors
- x6. uPVC casement window
- x7. rooflight/ skylight
- x8. boundary fence/ boundary fence wall
- x9. rendered panel
- x10. paving
- x11. parapet wall
- x12. rear garden access

ARCHEA office@archea.co / www.archea.co
t: 020 7249 1206

Copyright ARCHEA. No implied license exists.

Revision
X1: 10.03.2021 - First Issued.



Project
41 Lambale Street, London - NW5 4AS

Drawing
Roof Plan - 1:50 @ A3

Stage
0 - EXISTING



Job Number A145	Author MG
Drawing No. (12)02	Rev X1

STAGE 0 KEY

- existing structure
- element above
- element below
- SVP & RWP
- stairs up

EXISTING ANNOTATIONS


- x1. flat roof
- x2. brickwork
- x3. RWP
- x4. SVP
- x5. bi-fold doors
- x6. uPVC casement window
- x7. rooflight/ skylight
- x8. boundary fence/ boundary fence wall
- x9. rendered panel
- x10. paving
- x11. parapet wall
- x12. rear garden access

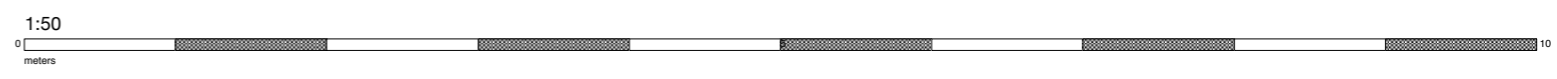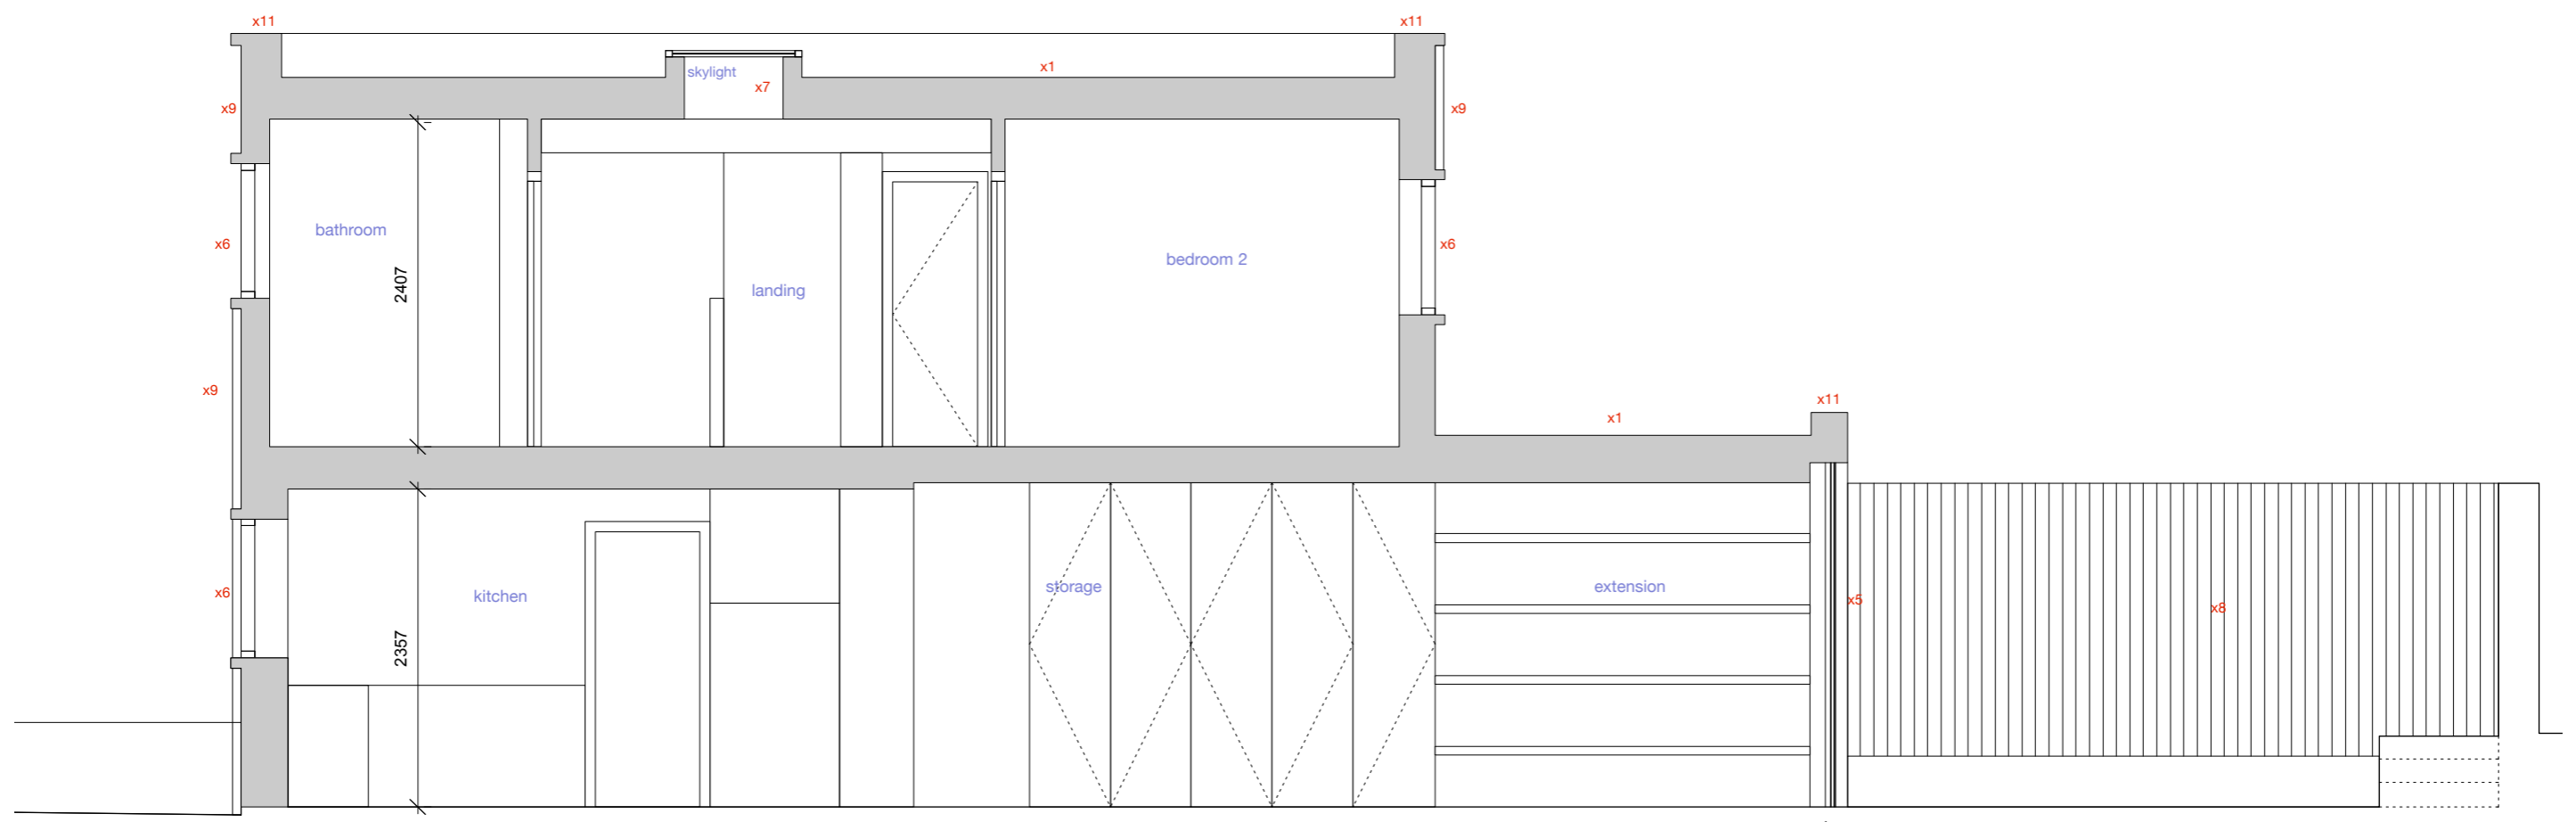

office@archea.co / www.archea.co t: 020 7249 1206	Revision X1: 10.03.2021 - First Issued.	Project 41 Lambie Street, London - NW5 4AS	Stage 0 - EXISTING	Job Number A145	Author MG
	Copyright ARCHEA. No implied license exists.	Drawing Section One - 1:50 @ A3	Drawing No. (13)01	Rev X1	


STAGE 0 KEY

- existing structure
- element above
- element below
- SVP & RWP
- stairs up

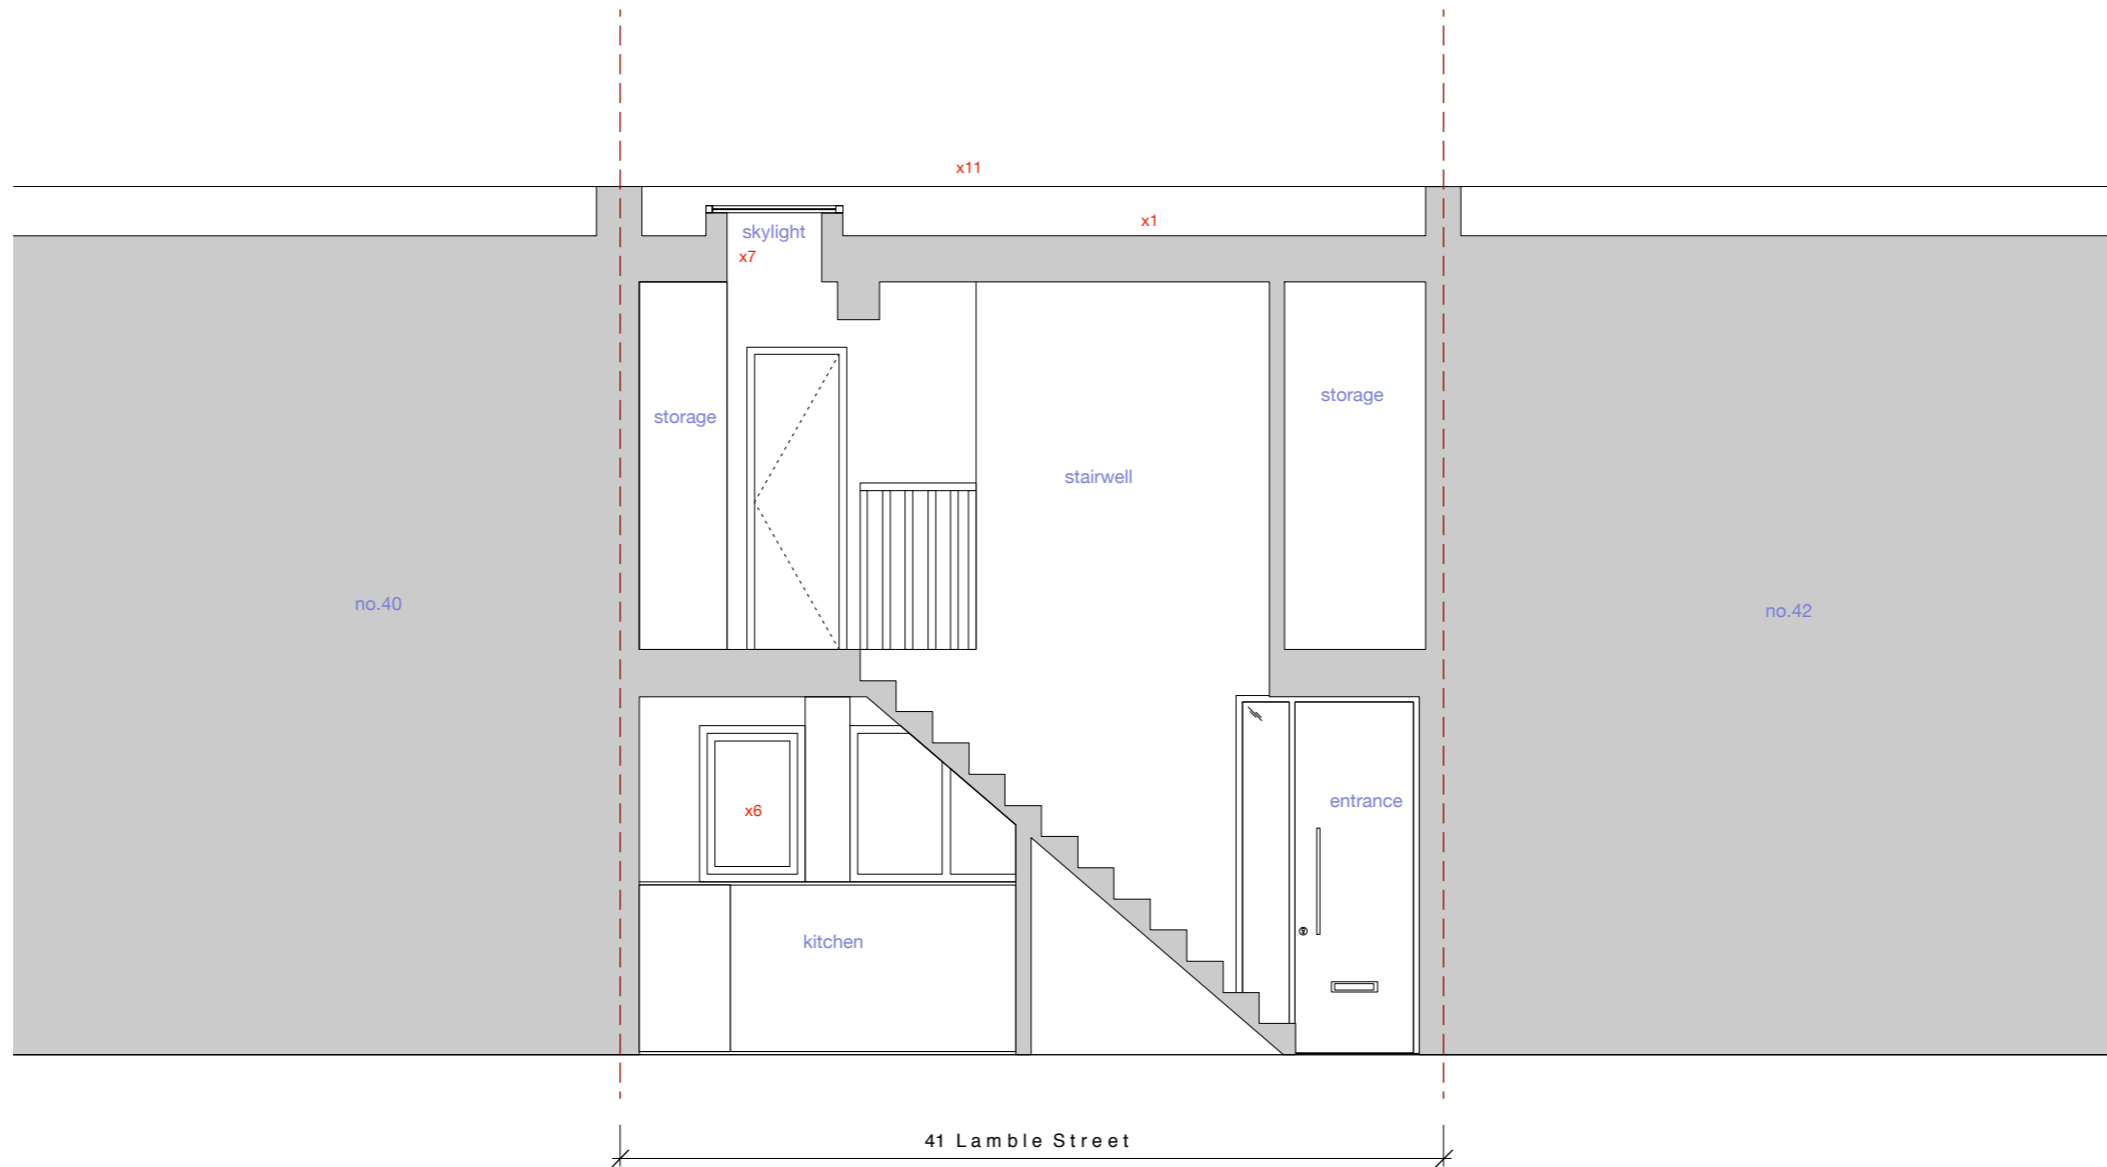


EXISTING ANNOTATIONS

- x1. flat roof
- x2. brickwork
- x3. RWP
- x4. SVP
- x5. bi-fold doors
- x6. uPVC casement window
- x7. rooflight/ skylight
- x8. boundary fence/ boundary fence wall
- x9. rendered panel
- x10. paving
- x11. parapet wall
- x12. rear garden access

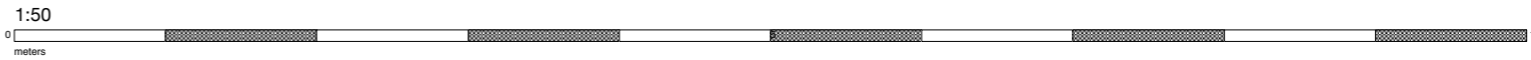


STAGE 0 KEY

- existing structure
- element above
- element below
- SVP & RWP
- stairs up

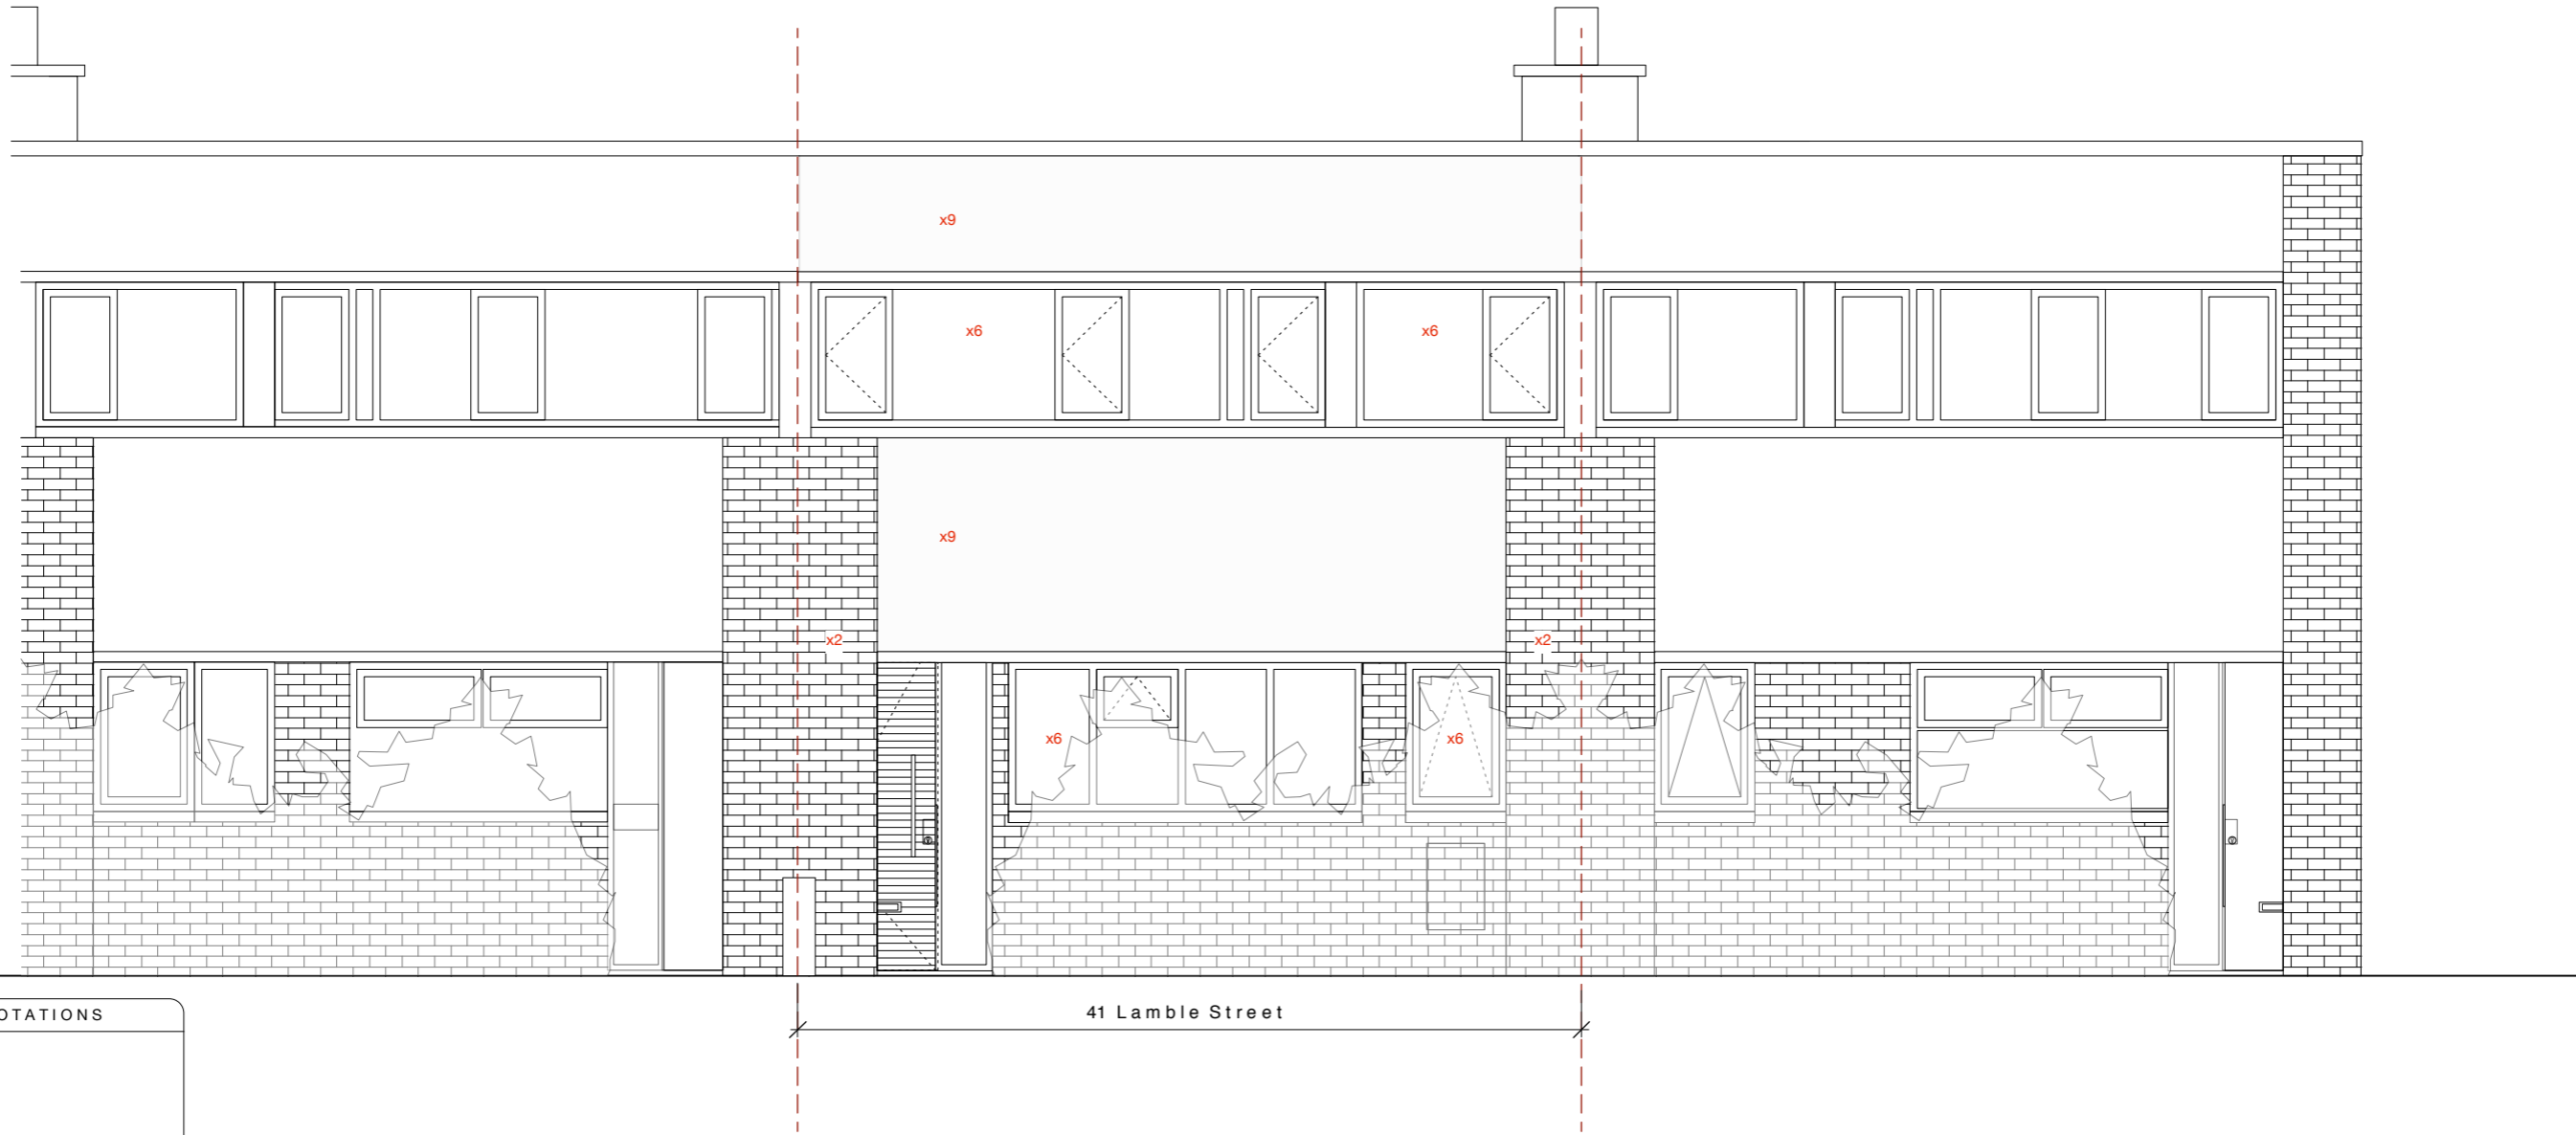


EXISTING ANNOTATIONS

- x1. flat roof
- x2. brickwork
- x3. RWP
- x4. SVP
- x5. bi-fold doors
- x6. uPVC casement window
- x7. rooflight/ skylight
- x8. boundary fence/ boundary fence wall
- x9. rendered panel
- x10. paving
- x11. parapet wall
- x12. rear garden access

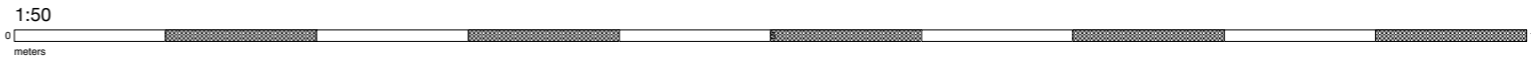

STAGE 0 KEY

- existing structure
- element above
- element below
- SVP & RWP
- stairs up

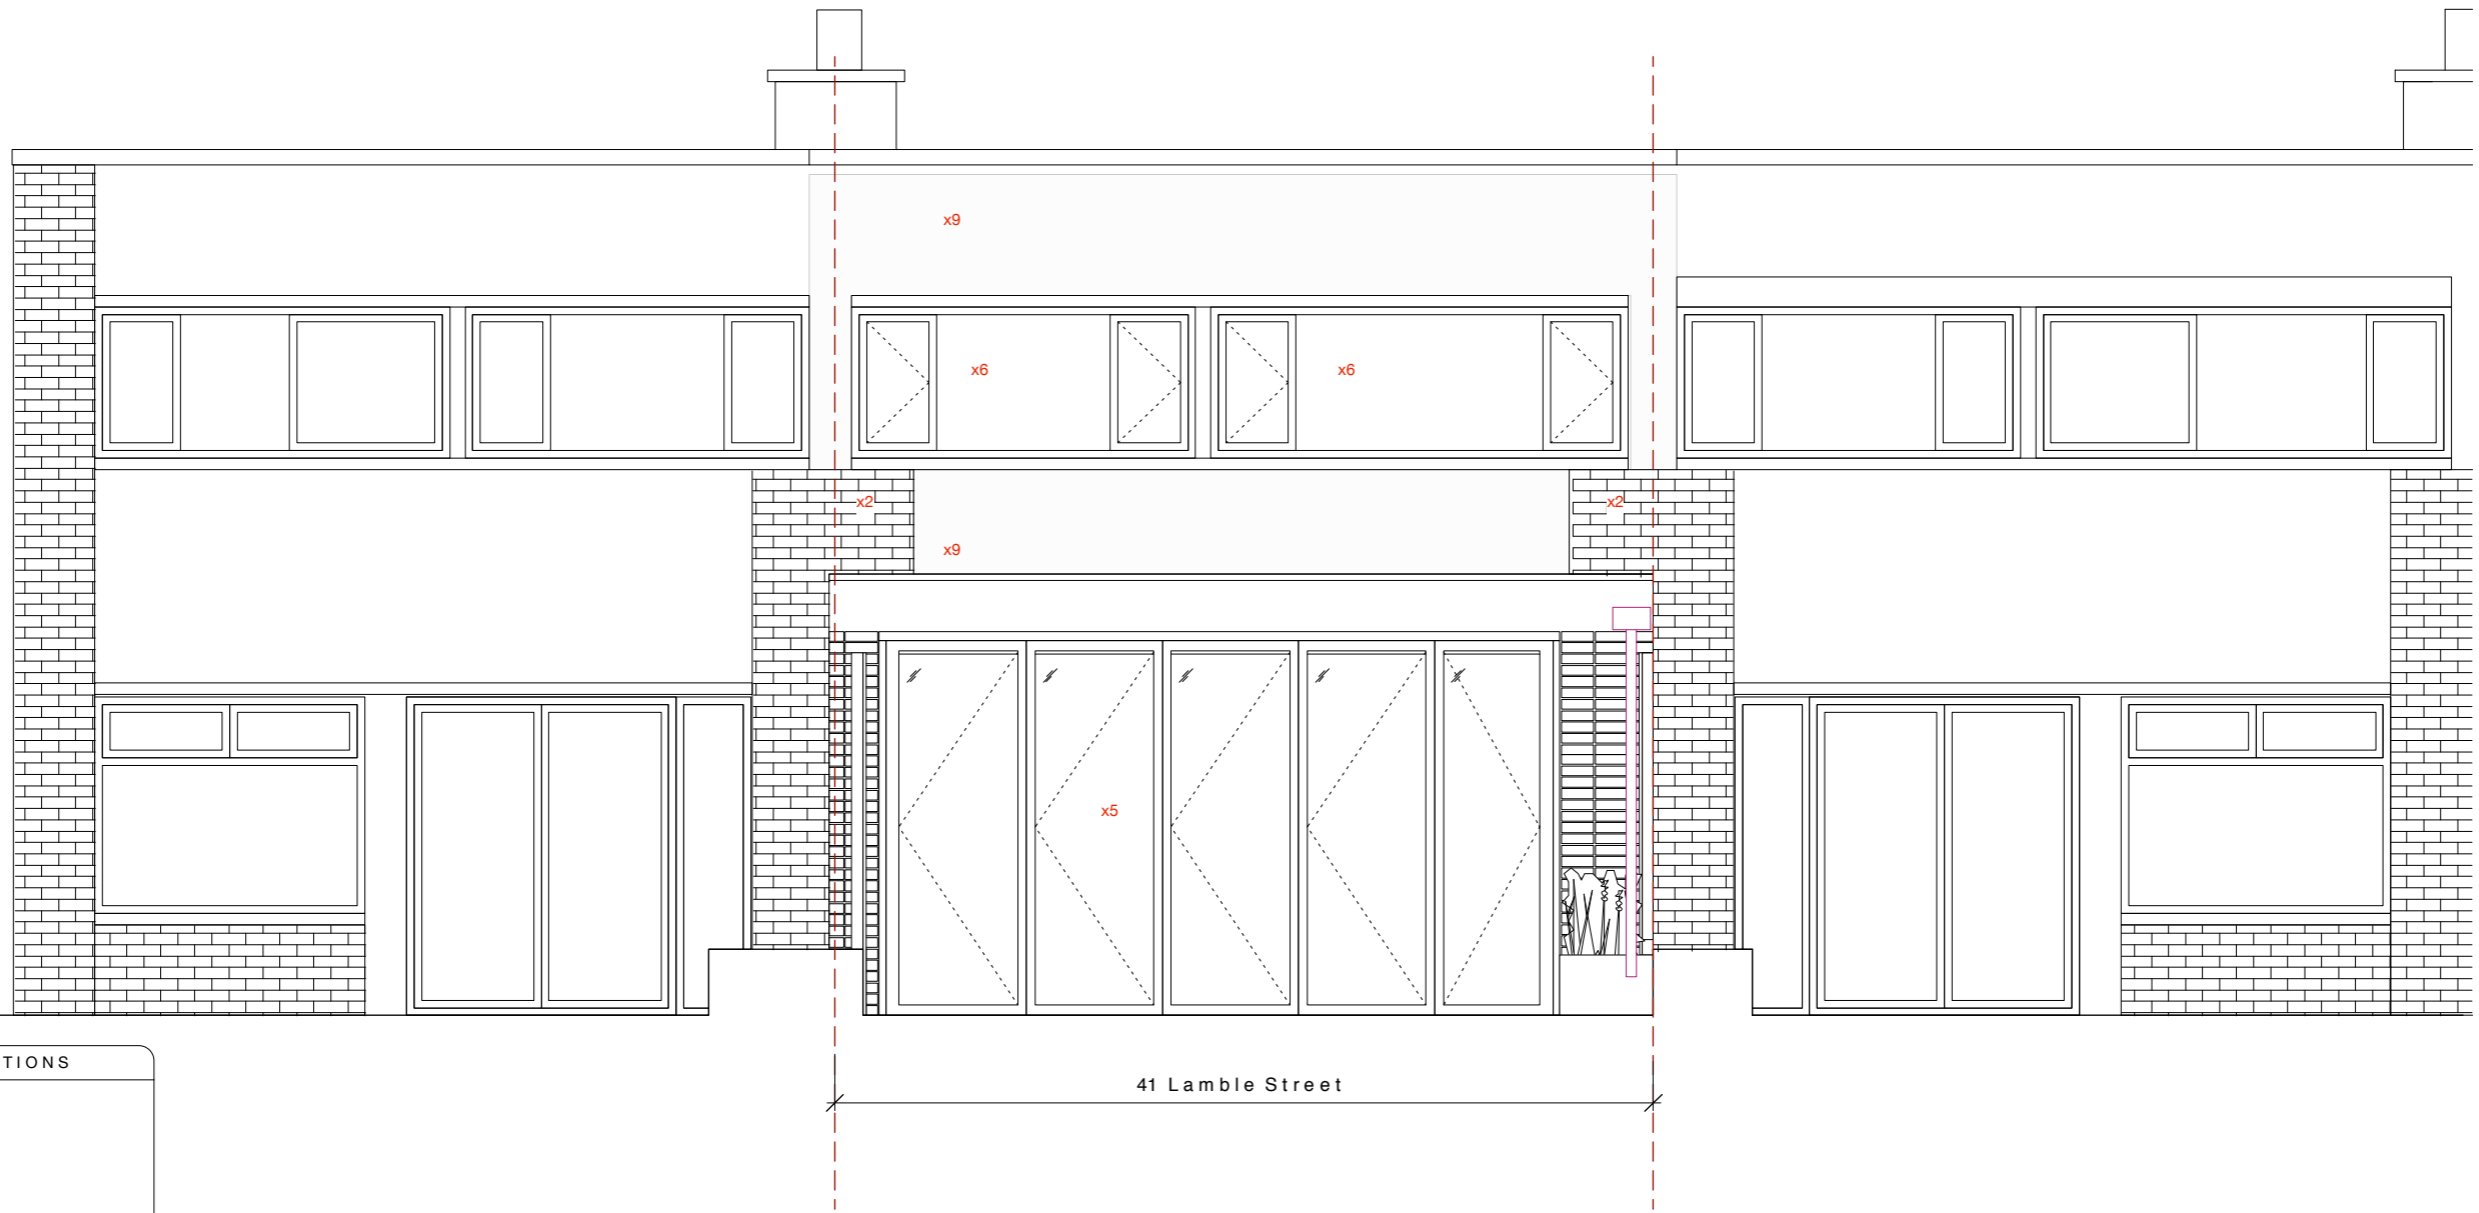

EXISTING ANNOTATIONS

- x1. flat roof
- x2. brickwork
- x3. RWP
- x4. SVP
- x5. bi-fold doors
- x6. uPVC casement window
- x7. rooflight/ skylight
- x8. boundary fence/ boundary fence wall
- x9. rendered panel
- x10. paving
- x11. parapet wall
- x12. rear garden access

