

PLANNING

The contractor must check dimensions on site. Only figured dimensions to be worked from.


Any discrepancies must be reported to the architect before proceeding.

NOTES:

This drawing is © copyright Platform 5 Architects LLP


Materials Key

- 1 Existing slate roof
- 2 Existing London Stock brick
- 3 Existing white painted render
- 4 Existing glazed extension
- 5 Existing timber sash windows

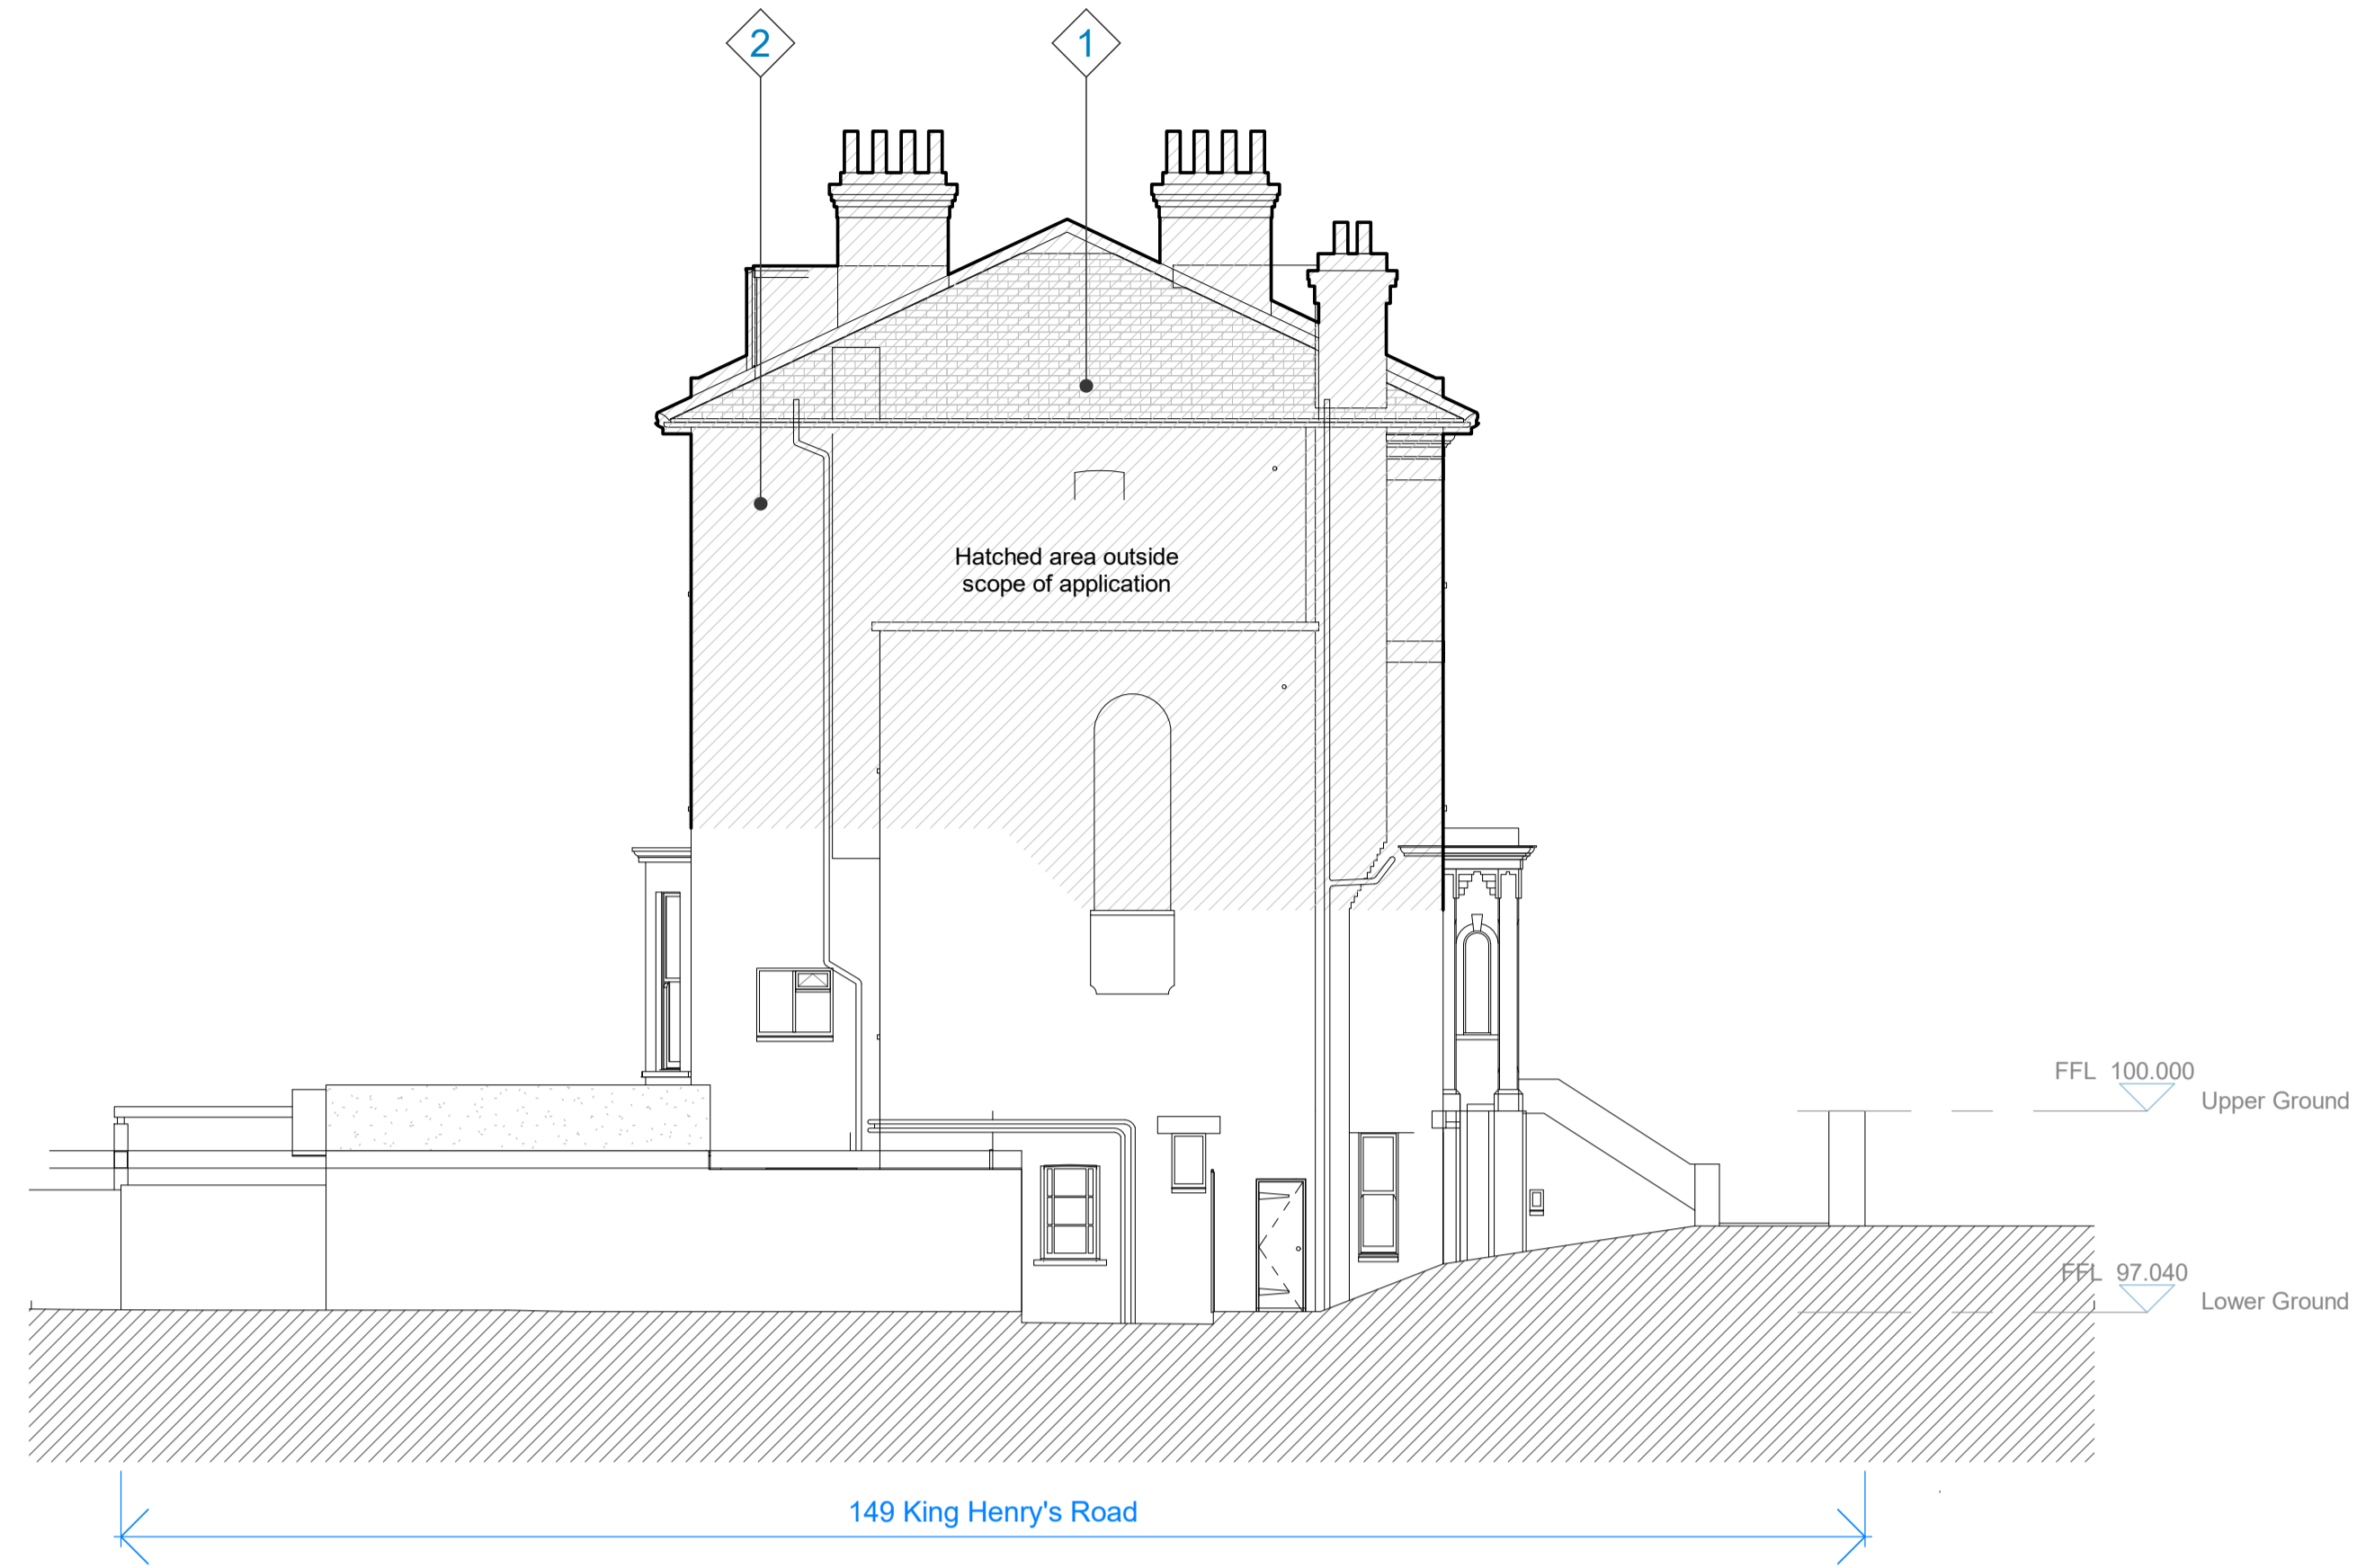

1 Existing North Elevation
1:100


2 Existing East Elevation
1:100

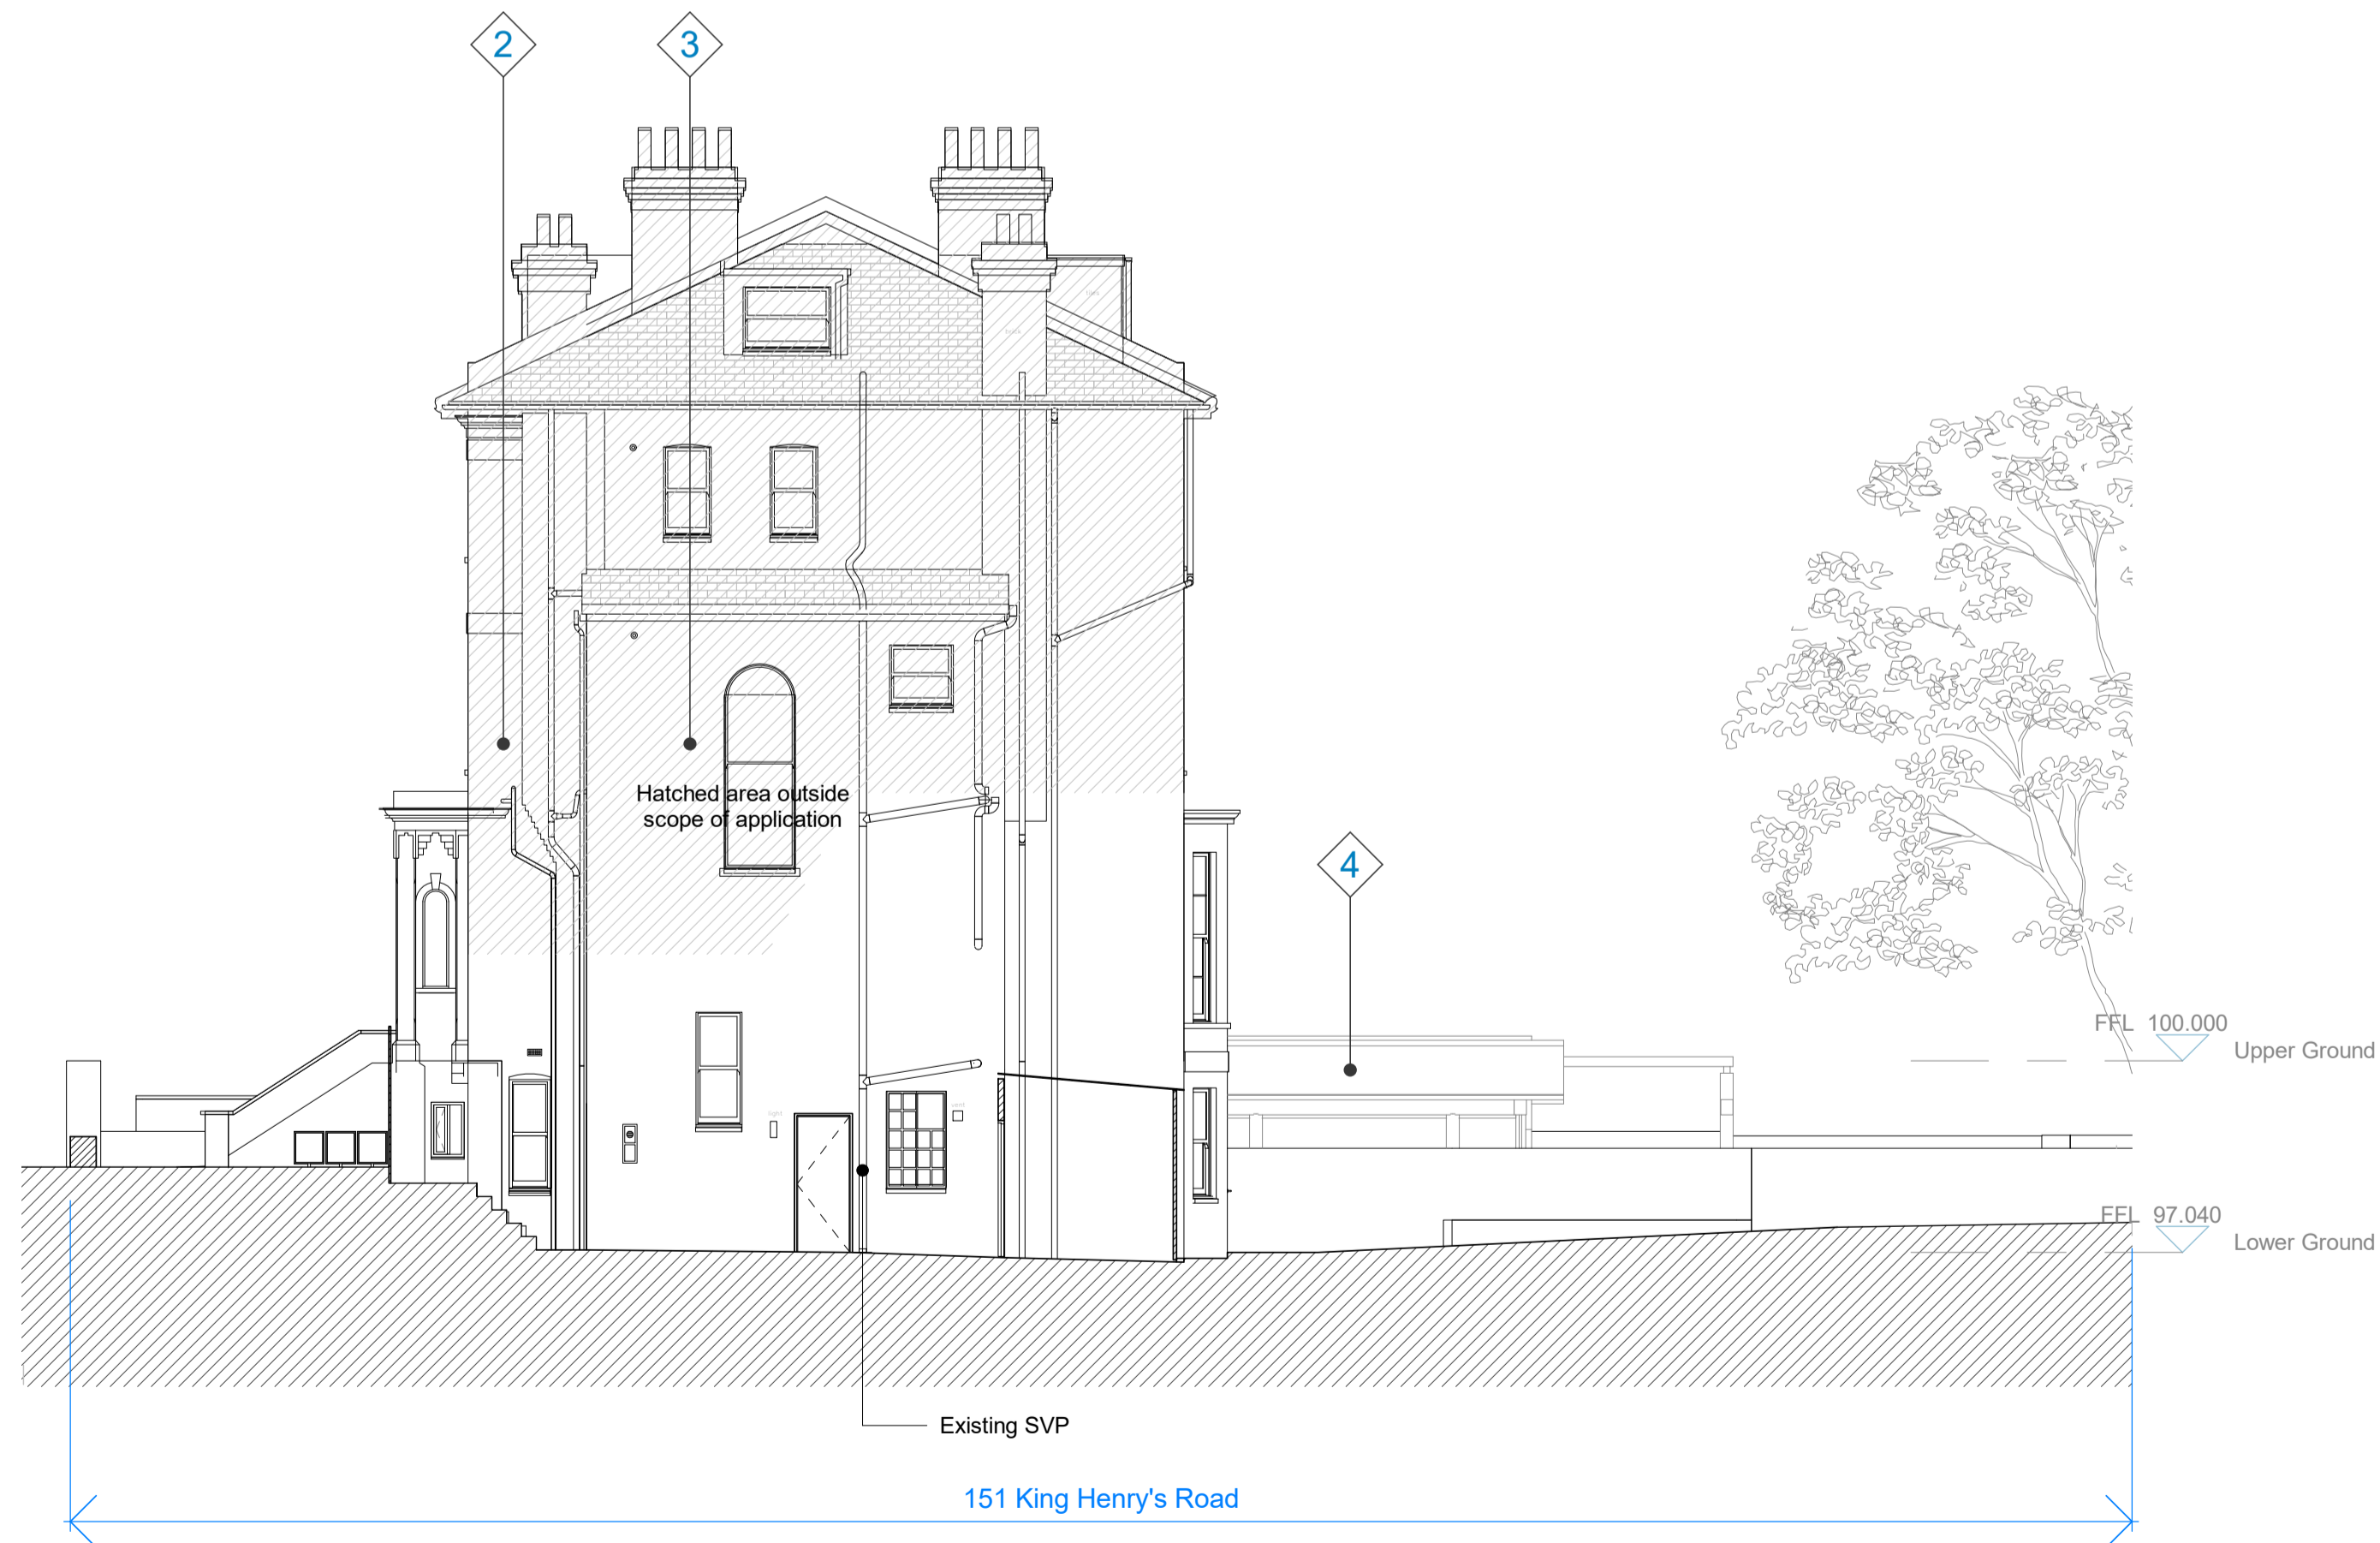

3 Existing South Elevation
1:100

4 Existing West Elevation
1:100

Rev.	Date	Description	Checked
P2	14.08.20	Issued for Planning	MT
P1	07.08.20	Issued for draft planning	MT

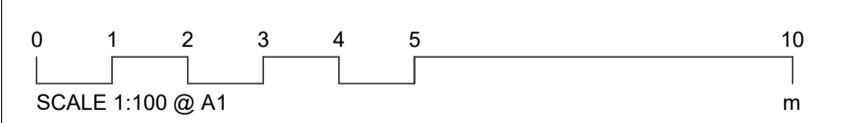

Platform 5
architects

Unit 102
94 Hanbury Street
London
E1 5JL

t 020 7377 8885
e info@platform5architects.com
w www.platform5architects.com

PROJECT TITLE	King Henry's Road	SCALE @ A1	SCALE @ B1
DRAWING TITLE	Existing Elevations	1:100	1:200
ISSUING DATE	August 2020	PROJECT NO.	20-104
		DRAWING NO.	030
		REVISION	P2