




1 Proposed South Elevation
1 : 50

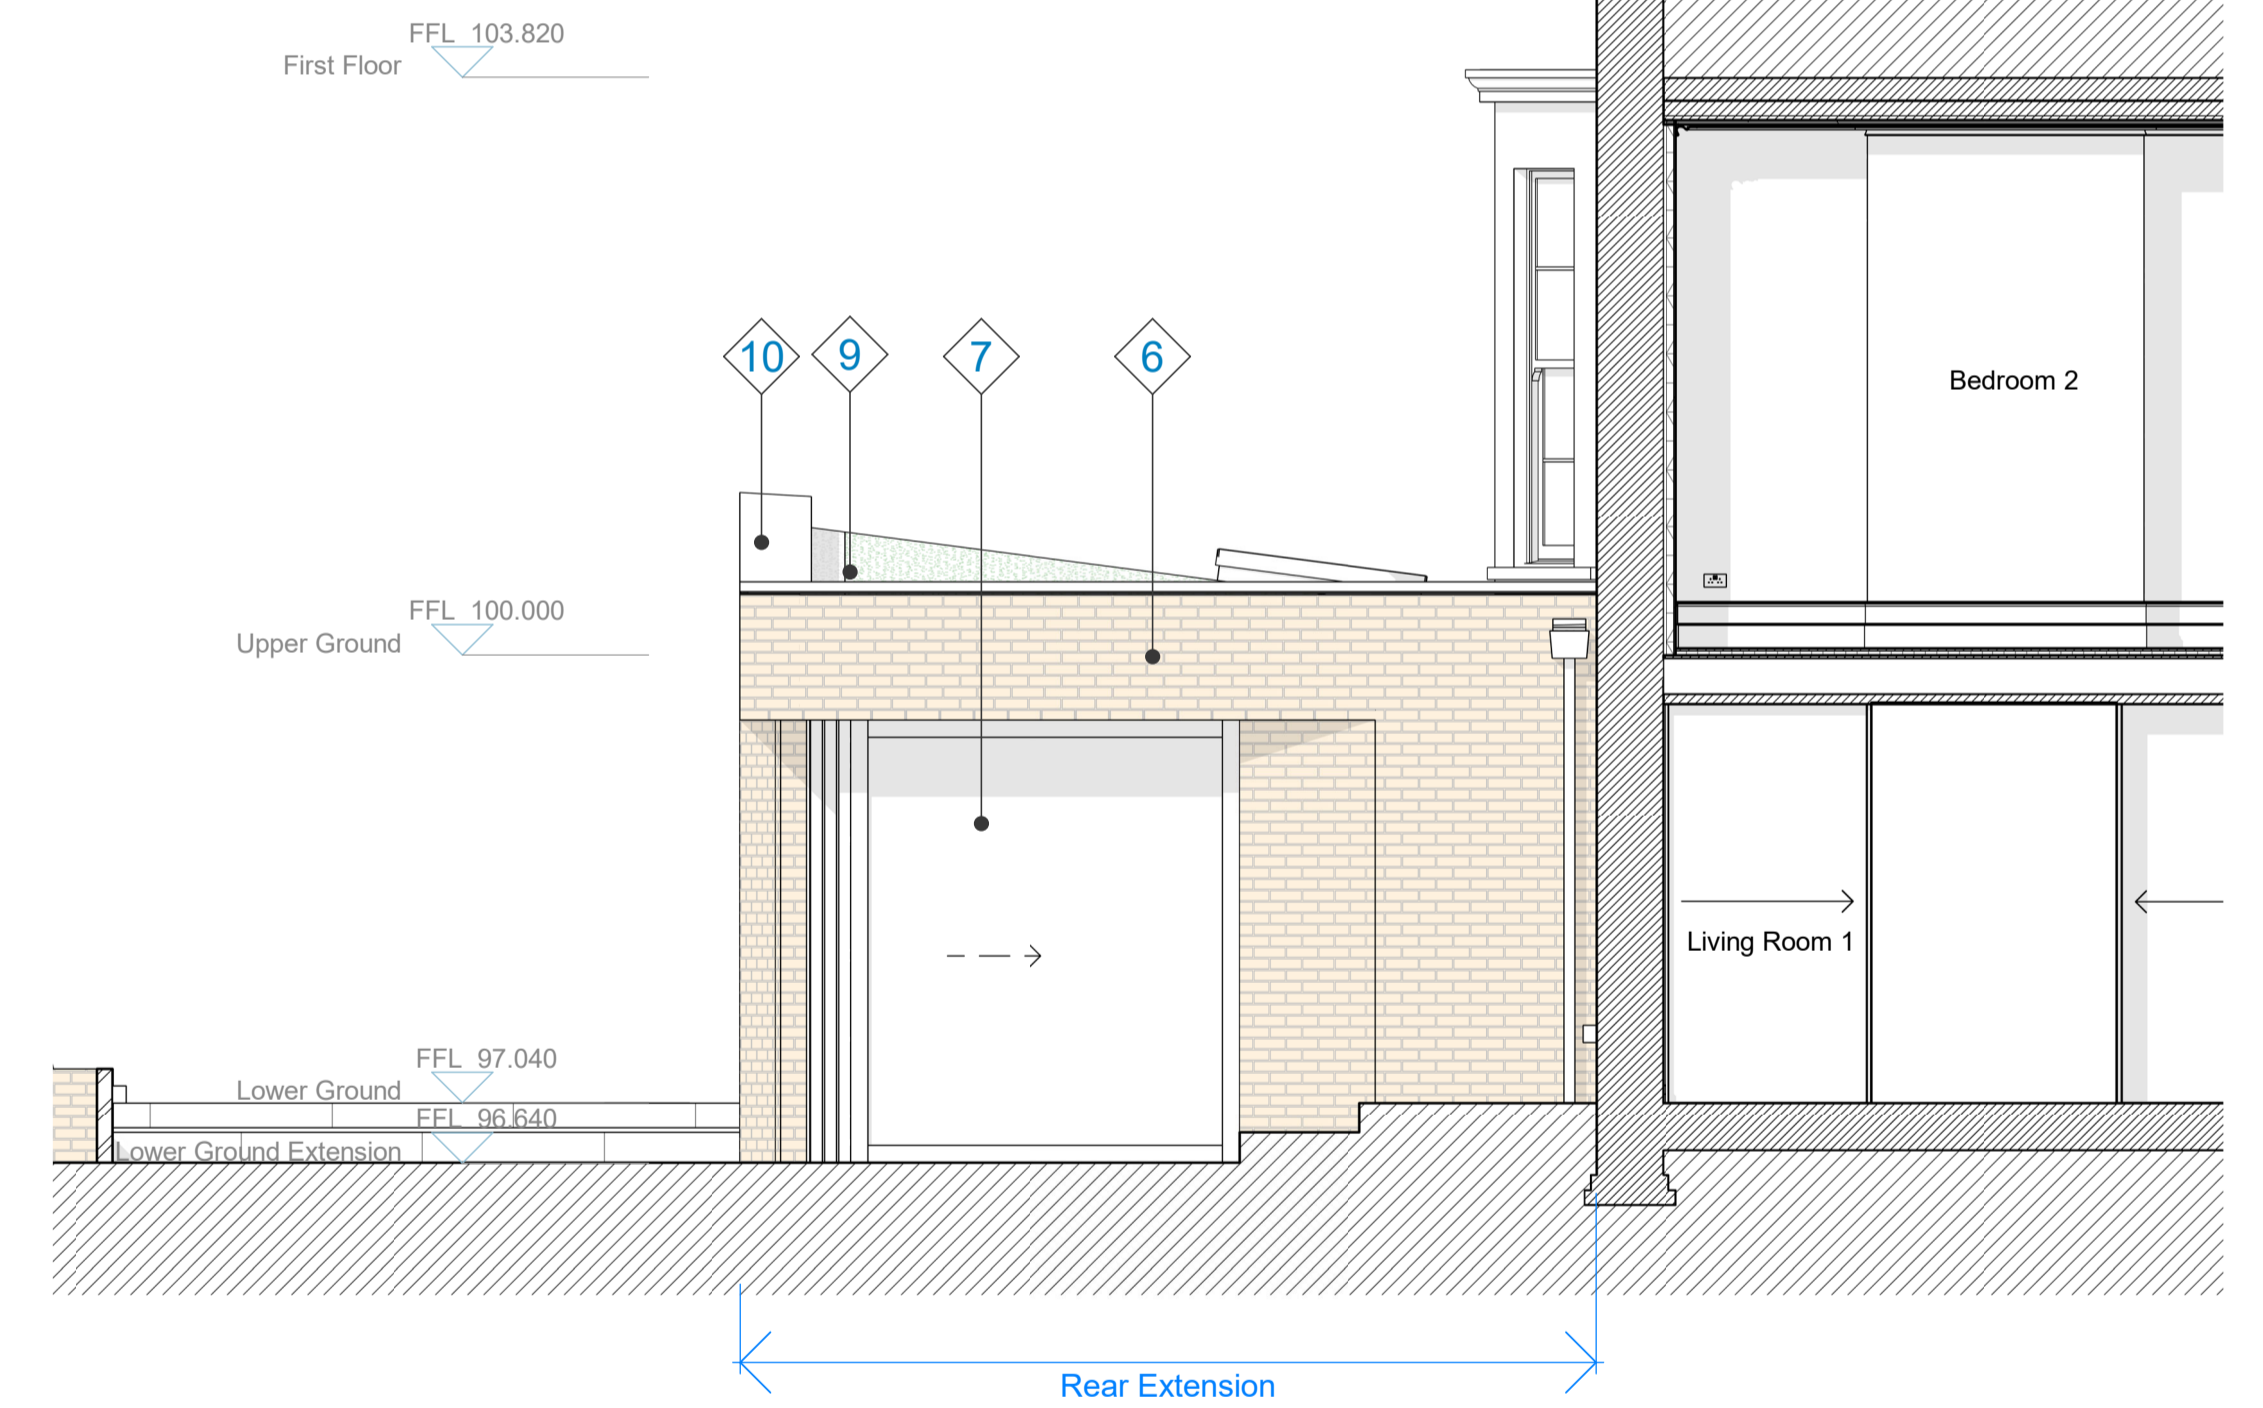

2 Proposed Extension East Elevation
1 : 50


The contractor must check dimensions on site. Only figured dimensions to be worked from.

Any discrepancies must be reported to the architect before proceeding.

NOTES:

Materials Key

- | | |
|---------------------------------|---|
| 1 Existing slate roof | 6 Buff brick with flush mortar |
| 2 Existing London Stock brick | 7 Timber framed double glazed windows/doors |
| 3 Existing white painted render | 8 Lead flat roof |
| 4 Existing glazed extension | 9 Shallow pitched sedum/wildflower green roof |
| 5 Existing timber sash windows | 10 Reconstituted stone capping |

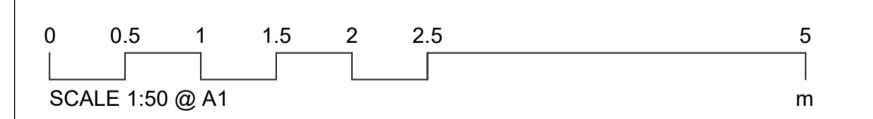

Platform 5
architects

First Floor 1 020 7031 5661
217 Mare Street
London
E8 3QE e info@platform5architects.com
w www.platform5architects.com

PROJECT TITLE
King Henry's Road
DRAWING TITLE
Proposed Elevations - Detailed South and East

MF	20.04.21	Issued for Information	SCALE (A1)	1:50	1:100
MF	29.01.21	Stage 4 Issue	DATE (A1)	1:50	1:100
MF	11.12.20	Issued for Information	PROJECT NO.	20-104	411
P2	14.08.20	Issued for Planning	DRAWING NO.	411	P5
P1	07.08.20	Issued for draft planning	REVISION		

Rev.	Date	Description
P5	20.04.21	Issued for Information
P4	29.01.21	Stage 4 Issue
P3	11.12.20	Issued for Information
P2	14.08.20	Issued for Planning
P1	07.08.20	Issued for draft planning

Checked