




01 Existing Rear Elevation
Scale 1:50@A1




FF extension does not extend both above (in elevation) and beyond (in plan) the centre line of neighbouring windows per BRE Site Layout Planning for Daylight and Sunlight (BR 209) good practice guidance


02 Proposed Rear Elevation
Scale 1:50@A1

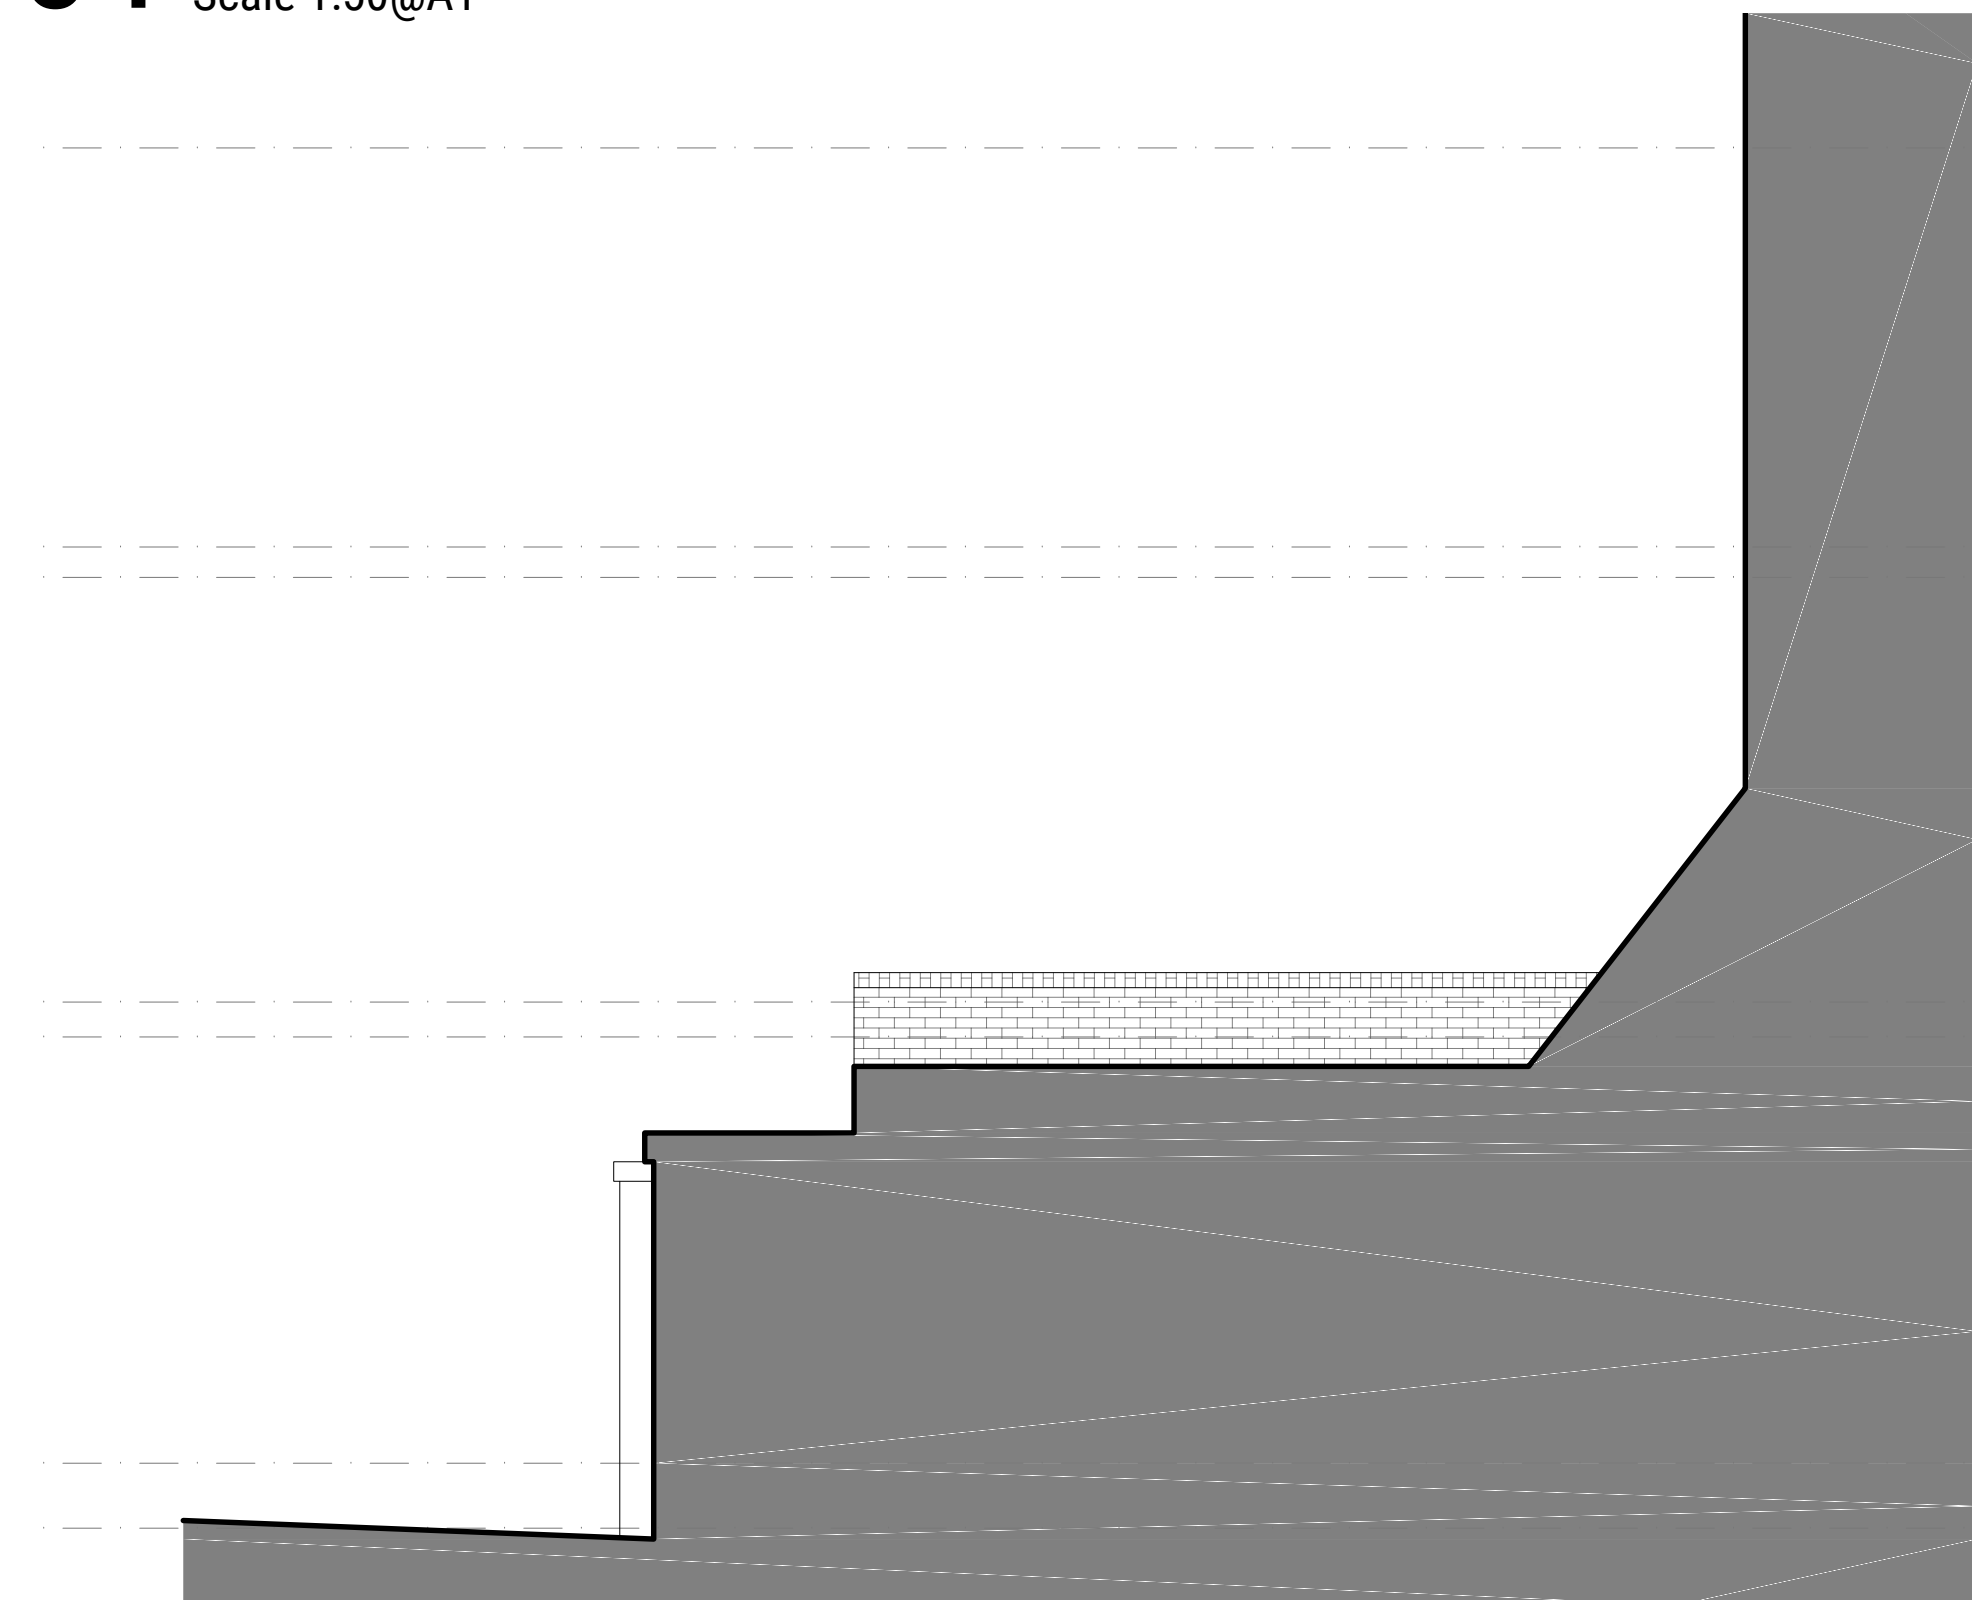

03 Existing Part Side (North) Elevation
Scale 1:50@A1

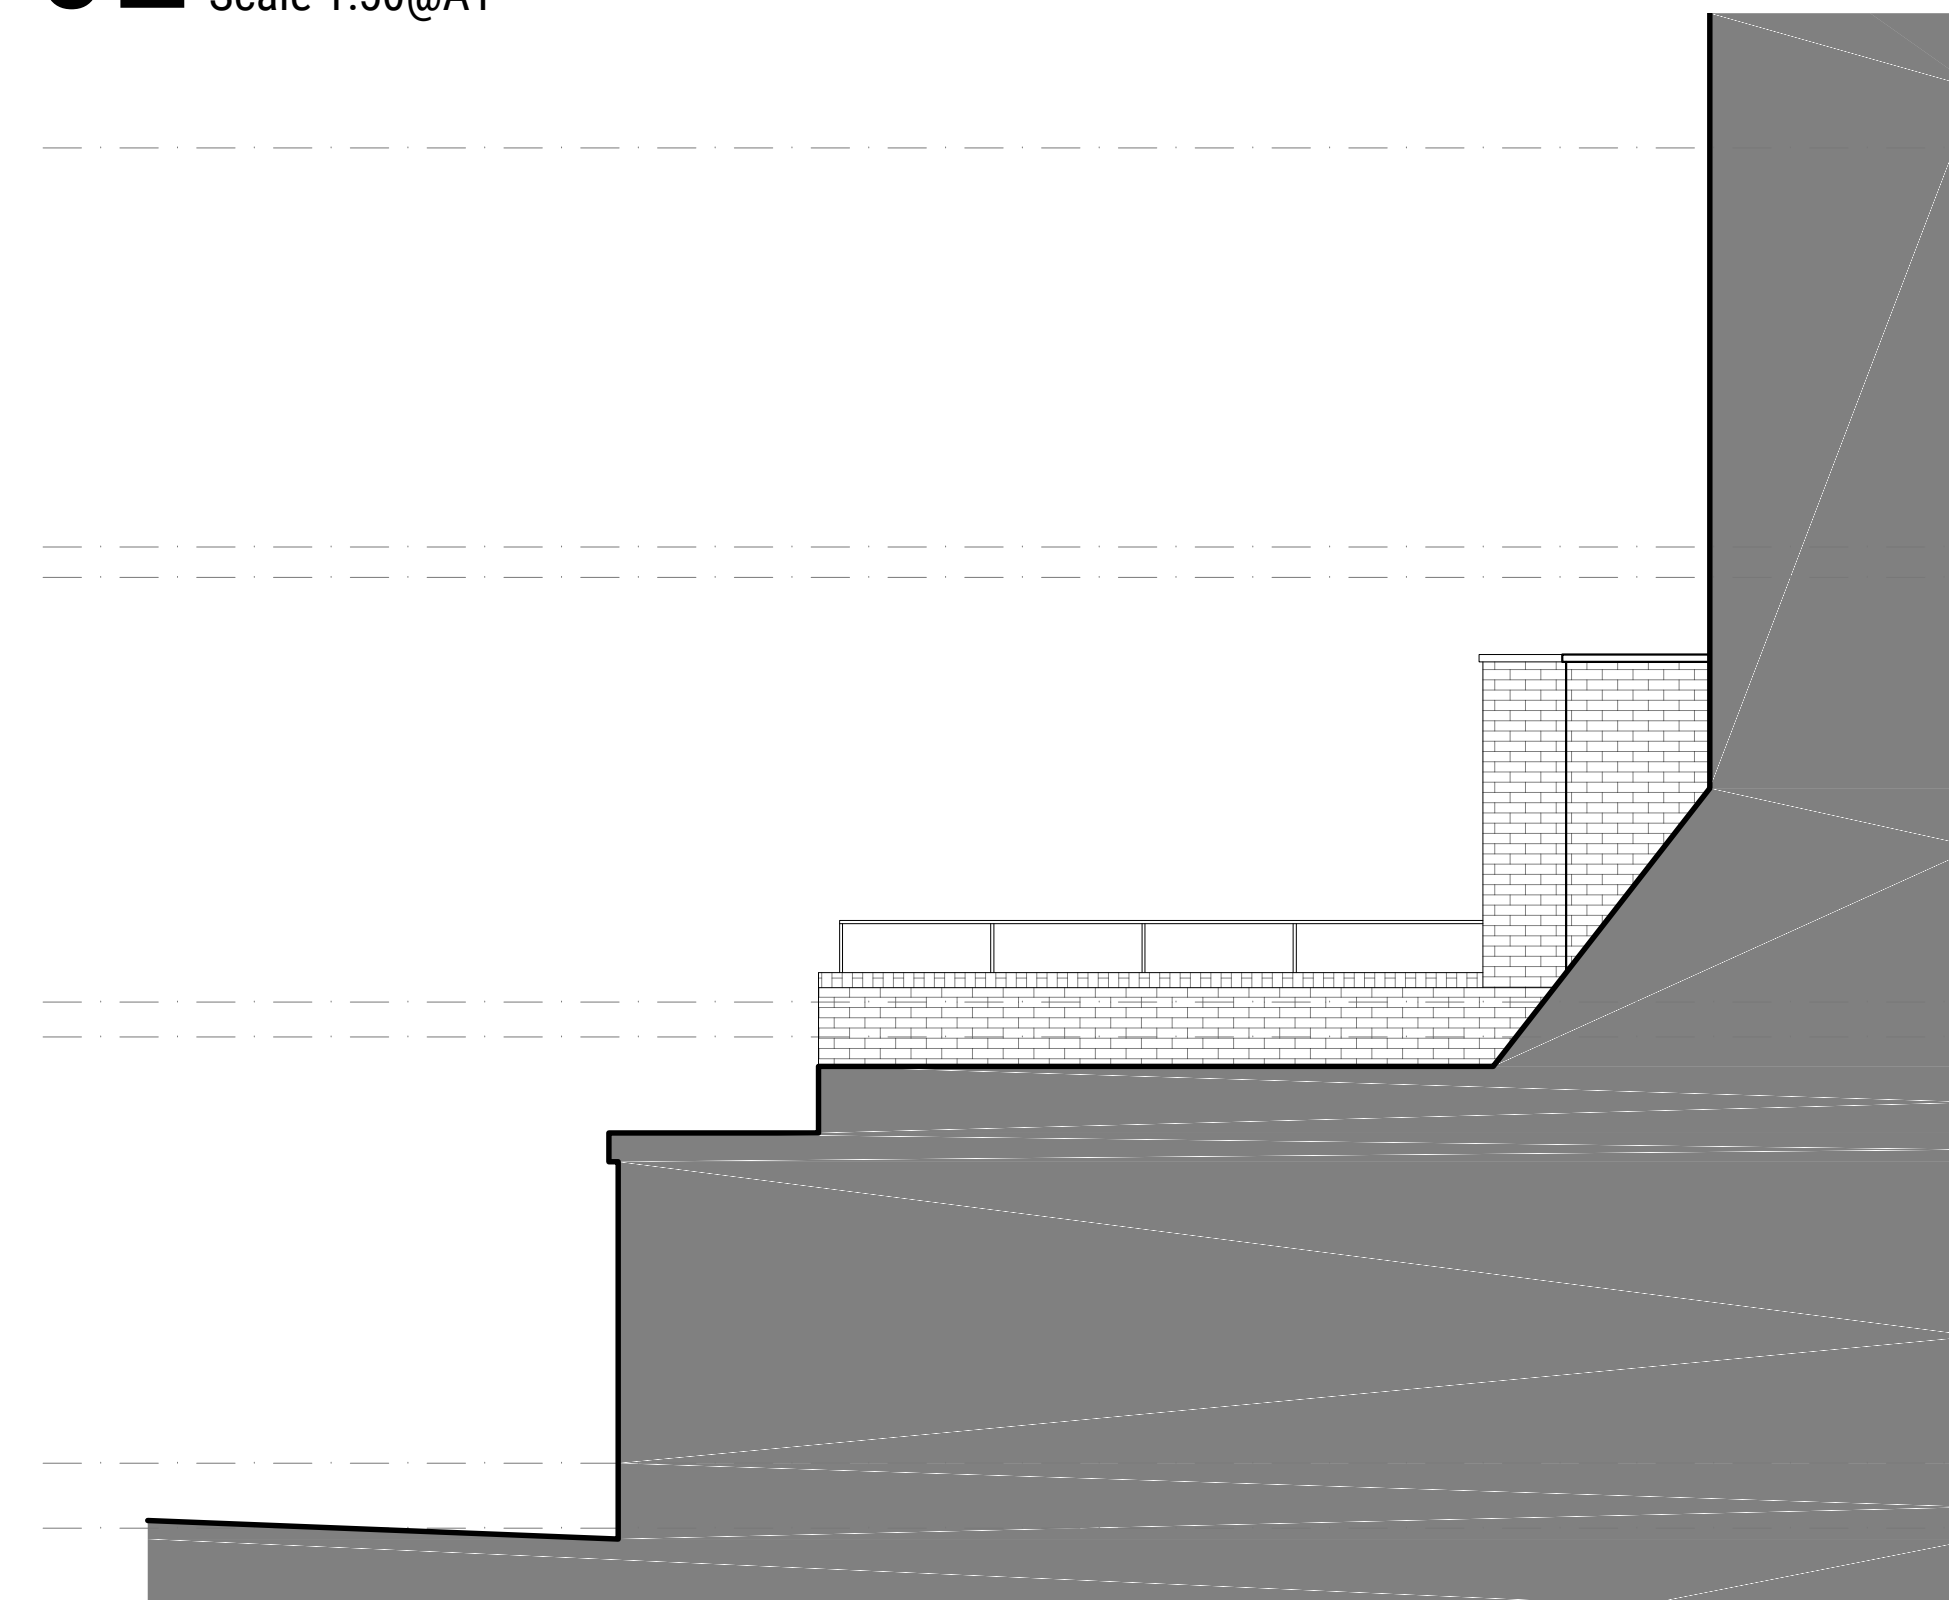

04 Proposed Part Side (North) Elevation
Scale 1:50@A1

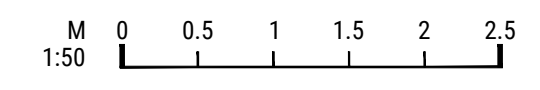

GENERAL NOTES

- For the purpose of design development and construction this drawing must not be scaled and only written or calculated dimensions used.
- Any errors or divergences should be referred to the originator.
- All dimensions to be checked on site.
- All drawings are to be read in conjunction with the relevant consultants drawings, schedules, and specifications.

CDM REGULATIONS

This warning symbol indicates the presence of an unusual or notable risk to the Health and Safety of contractors or occupants

REV.	DATE	ISSUE DESCRIPTION	DRAWN	CHECKED
C	04/05/21	MINIMA	SK	SK
B	02/05/21	TENDER ESTIMATE	SK	SK
A	27/04/21	GLAZING REMOVED	SK	SK
-	24/02/21	PLANNING SUBMISSION	SK	SK

SEBOUH ARCHITECTS		SEBOUH ARCHITECTS 55 Salisbury Walk London N19 5DS WWW.SEBOUH.UK
PROJECT HOUSE EXTENSIONS		
CLIENT Ms. Susannah Fitzherbert-Brockholes & Mr. Alex Martin		
ADDRESS 206 GRAFTON ROAD, LONDON NW5 4AX		
DRAWING NAME REAR / PART SIDE ELEVATION EXISTING AND PROPOSED		
STATUS STAGE 4	SCALE AS INDICATED	SHEET A1
PROJECT NO. 2010-05	DRAWING NO. (25)M-401	REVISION C