


EXISTING LOWER GROUND FLOOR PLAN
Scale 1:100

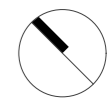

- Notes**
- All dimensions to be checked on site.
 - All dimensions are to masonry unless otherwise stated (ie not plaster finishes)
 - All information is to be checked and verified by the contractors and sub-contractors for accuracy and fit.
 - Discrepancies or omissions to be brought to the attention of CIAO prior to construction.
 - This drawing has been drawn to scale, as shown, for the purpose of obtaining local authority approval
 - For General Notes refer to Drawing No. 4GN-01

Rev	Date	Notes


Client: Julia Heller	Stage: Planning	Date: 21/04/2021
Project: Garden Flat, 14 Belsize Park, NW3 4ES	Project Ref. No.: 113	Scale: 1:100@A3
Drawing title: Existing Plan	Drawing number: 113-3EX-01	Drawn By: RB
		Checked By: DD

37 Cremer Street,
London E2 8HD
+ 44 (0)20 34751385
info@ciao.archi
www.ciao.archi





EXISTING REAR ELEVATION
Scale 1:100

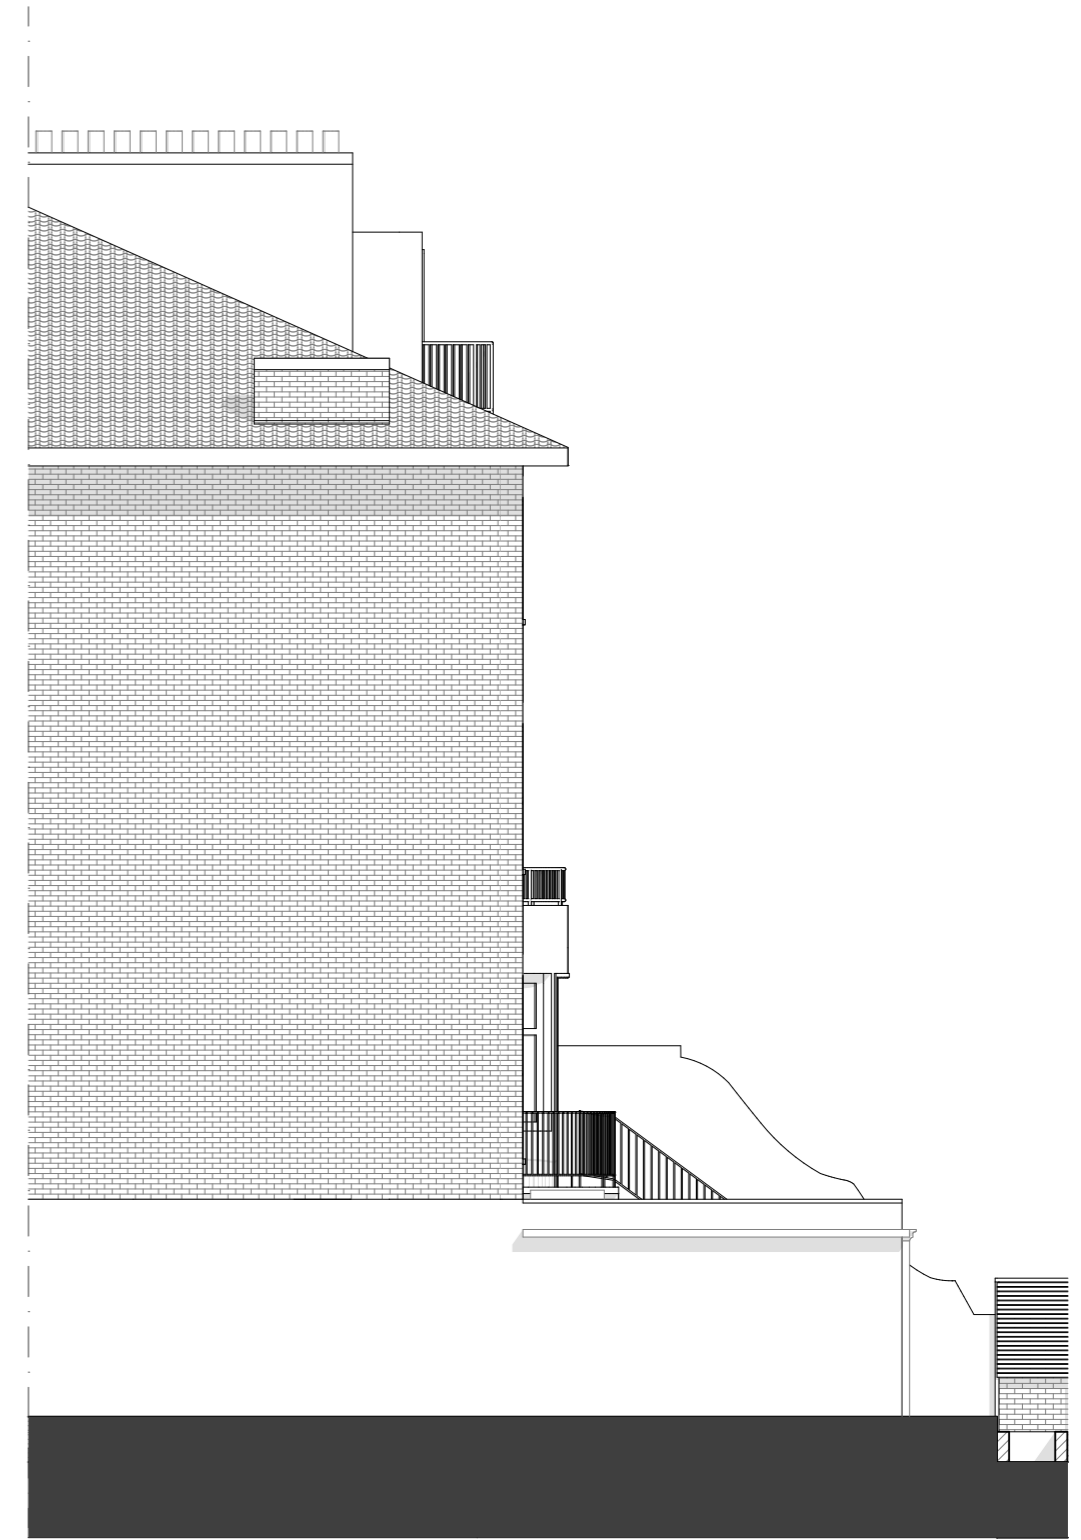

EXISTING SIDE ELEVATION
Scale 1:100



Notes

1. All dimensions to be checked on site.
2. All dimensions are to masonry unless otherwise stated (ie not plaster finishes)
3. All information is to be checked and verified by the contractors and sub-contractors for accuracy and fit.
4. Discrepancies or omissions to be brought to the attention of CIAO prior to construction.
5. This drawing has been drawn to scale, as shown, for the purpose of obtaining local authority approval
6. For General Notes refer to Drawing No. 4GN-01

© Creative Ideas & Architecture Office

Rev	Date	Notes

Client:
Julia Heller

Project:
Garden Flat, 14 Belsize Park, NW3 4ES

Drawing title:
Existing Elevations

Stage:
Planning

Project Ref. No:
113

Drawing number:
113-3EX-02

Date:
21/04/2021


Scale:
1:100@A3

Drawn By:
RB


Checked By:
DD

37 Cremer Street,
London E2 8HD
+ 44 (0)20 34751385
info@ciao.archi
www.ciao.archi

CIAO
Creative Ideas & Architecture Office

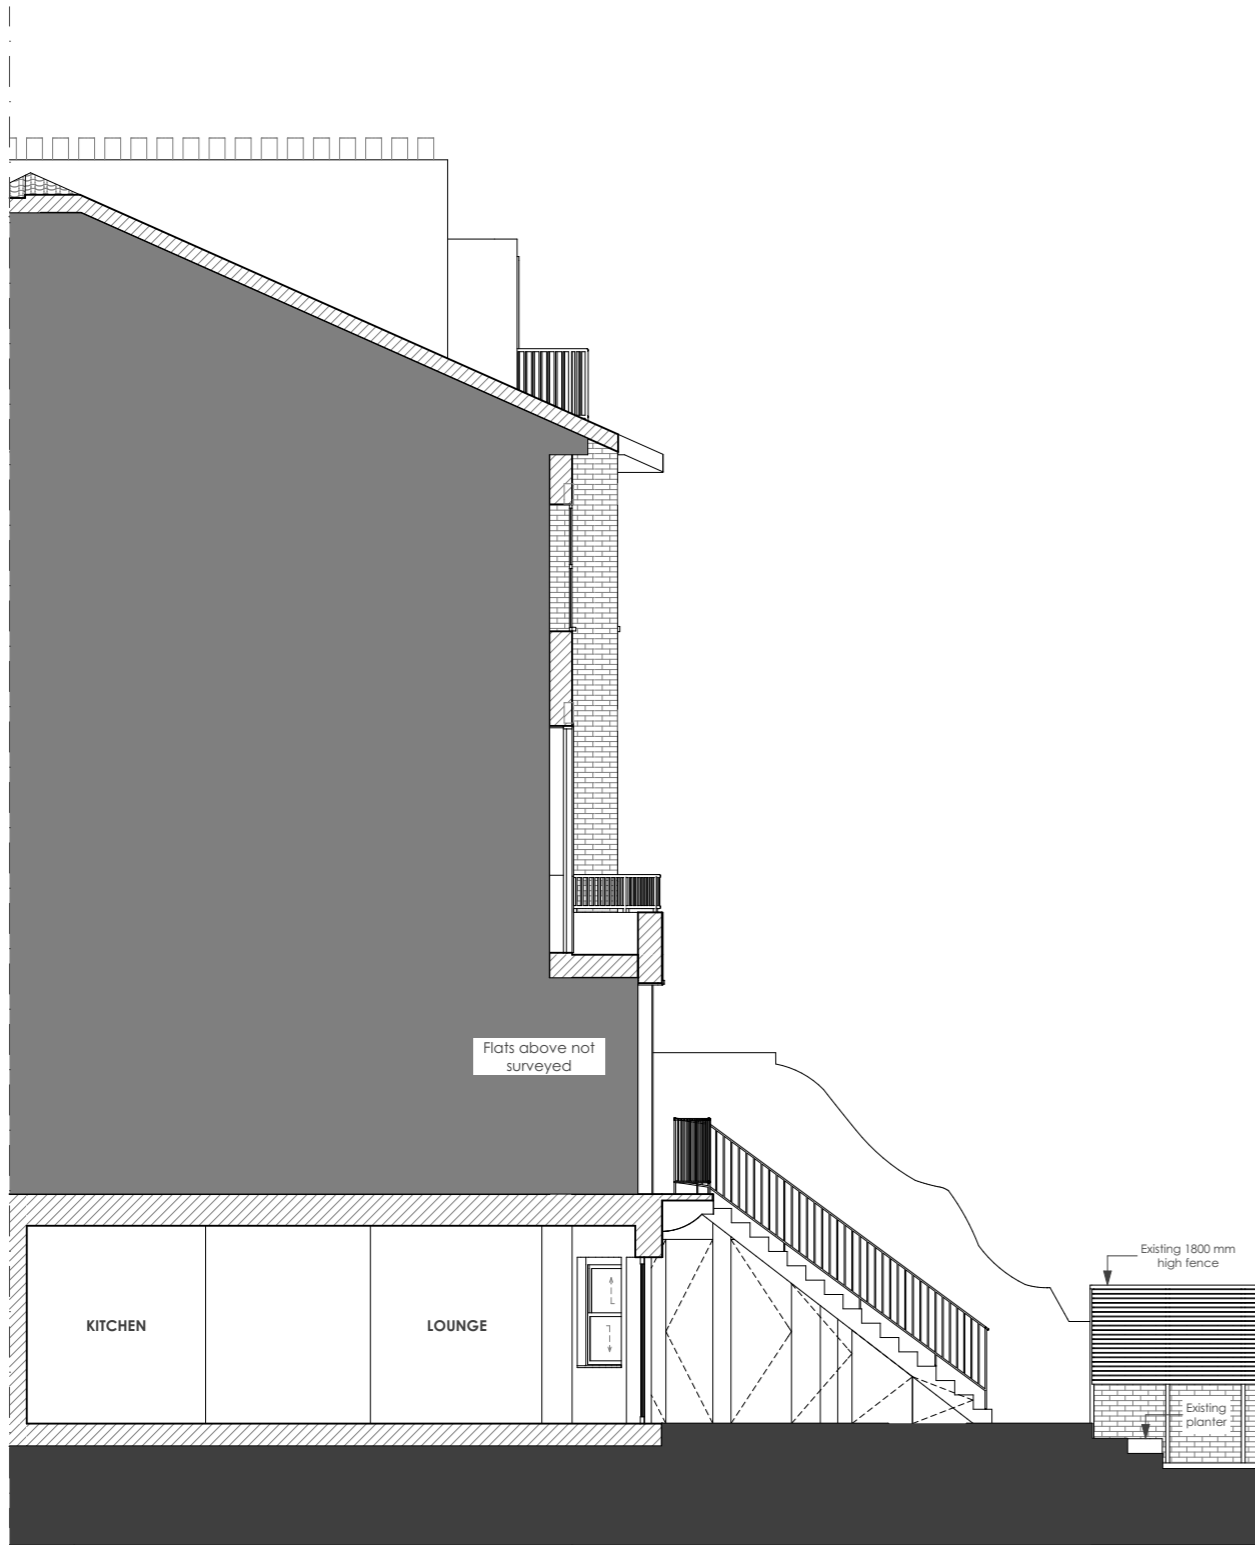

EXISTING SECTION AA'
Scale 1:100

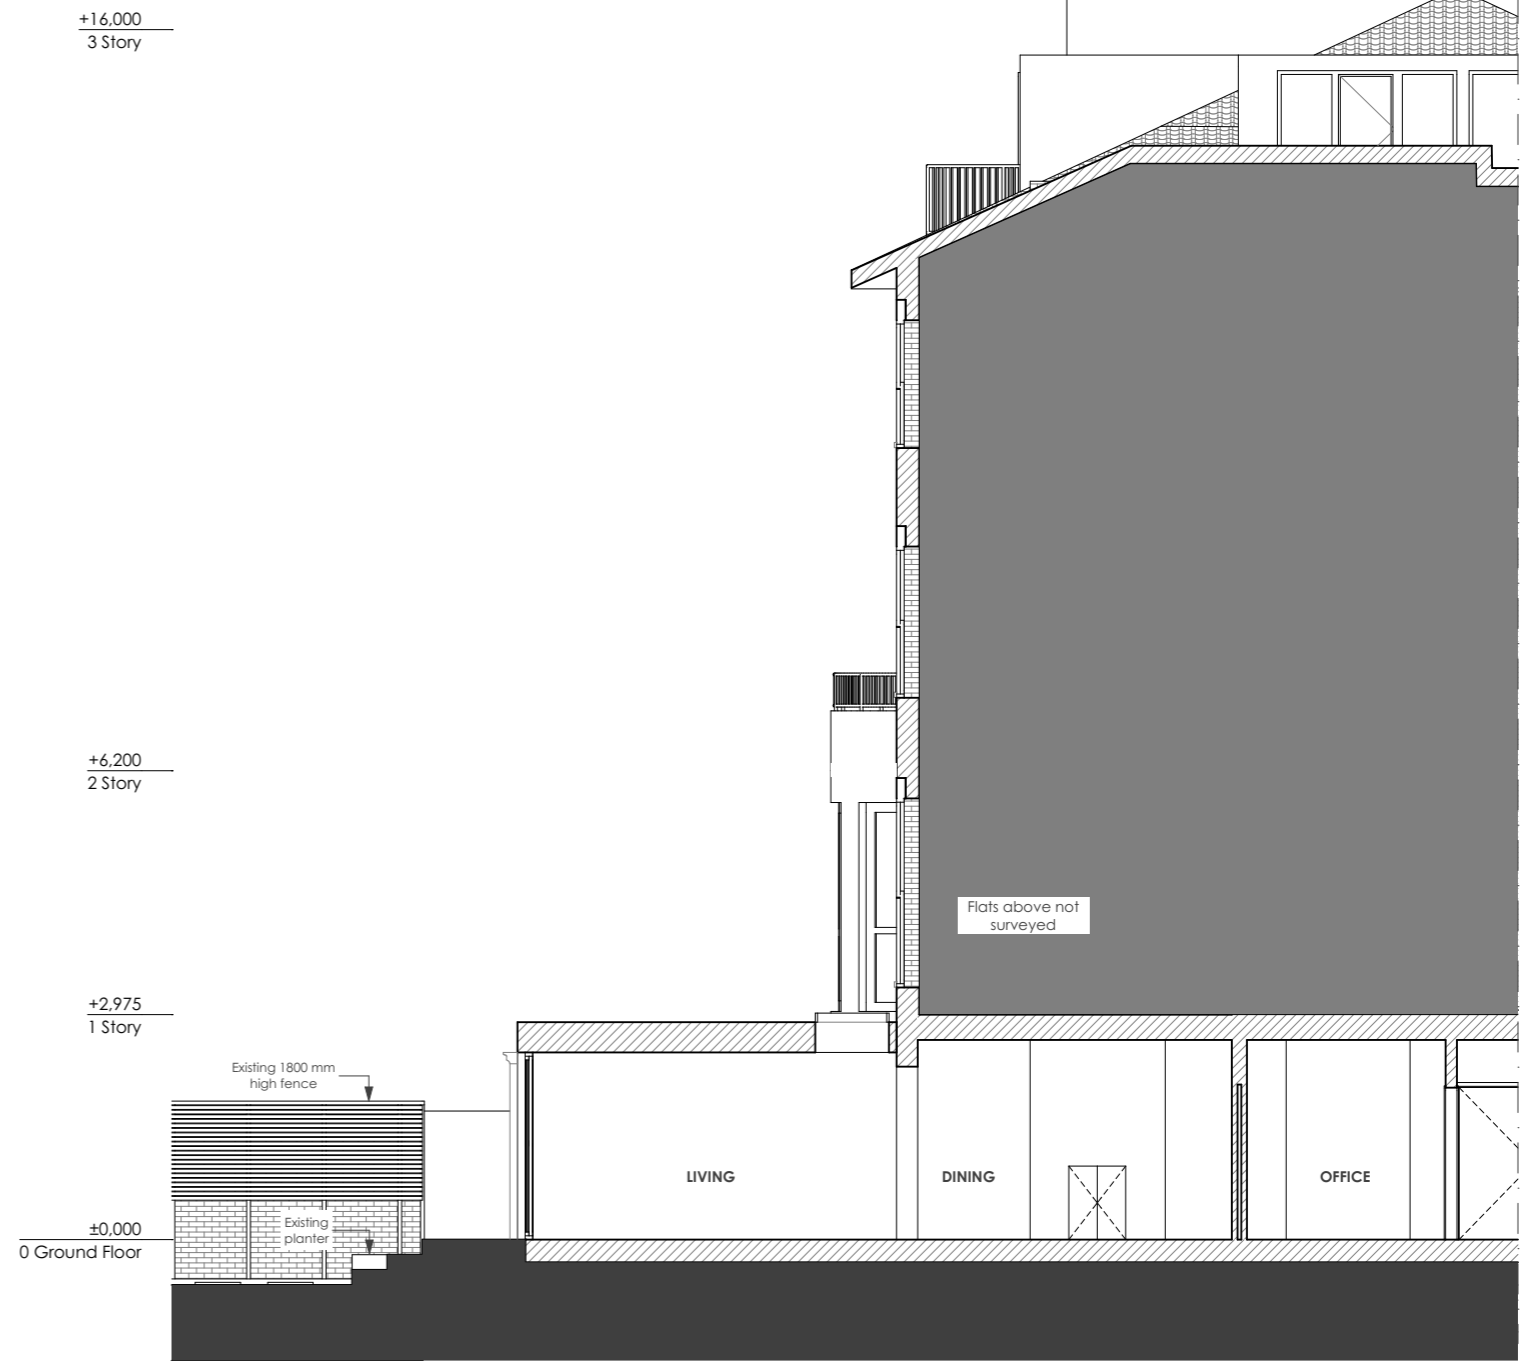

EXISTING SECTION BB'
Scale 1:100



Notes

1. All dimensions to be checked on site.
2. All dimensions are to masonry unless otherwise stated (ie not plaster finishes)
3. All information is to be checked and verified by the contractors and sub-contractors for accuracy and fit.
4. Discrepancies or omissions to be brought to the attention of **CIAO** prior to construction.
5. This drawing has been drawn to scale, as shown, for the purpose of obtaining local authority approval
6. For General Notes refer to Drawing No. 4GN-01

Rev	Date	Notes

Client:
Julia Heller

Project:
Garden Flat, 14 Belsize Park, NW3 4ES

Drawing title:
Existing Sections

Stage:
Planning

Project Ref. No.:
113

Drawing number:
113-3EX-03

Date:
21/04/2021

Scale:
1:100@A3

Drawn By:
RB

Checked By:
DD

37 Cremer Street,
London E2 8HD

+ 44 (0)20 34751385
info@ciao.archi
www.ciao.archi