
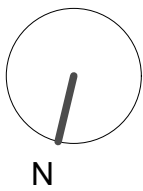
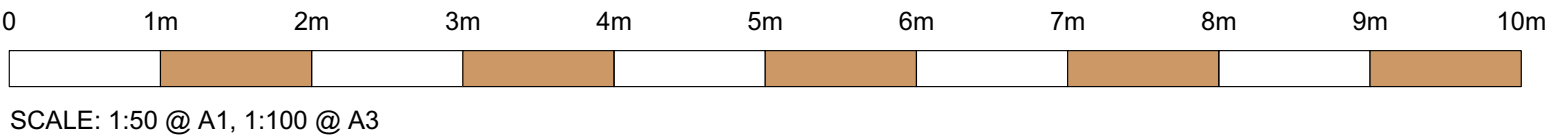


01 PROPOSED SECOND FLOOR PLAN
1:50 @ A1, 1:100 @ A3

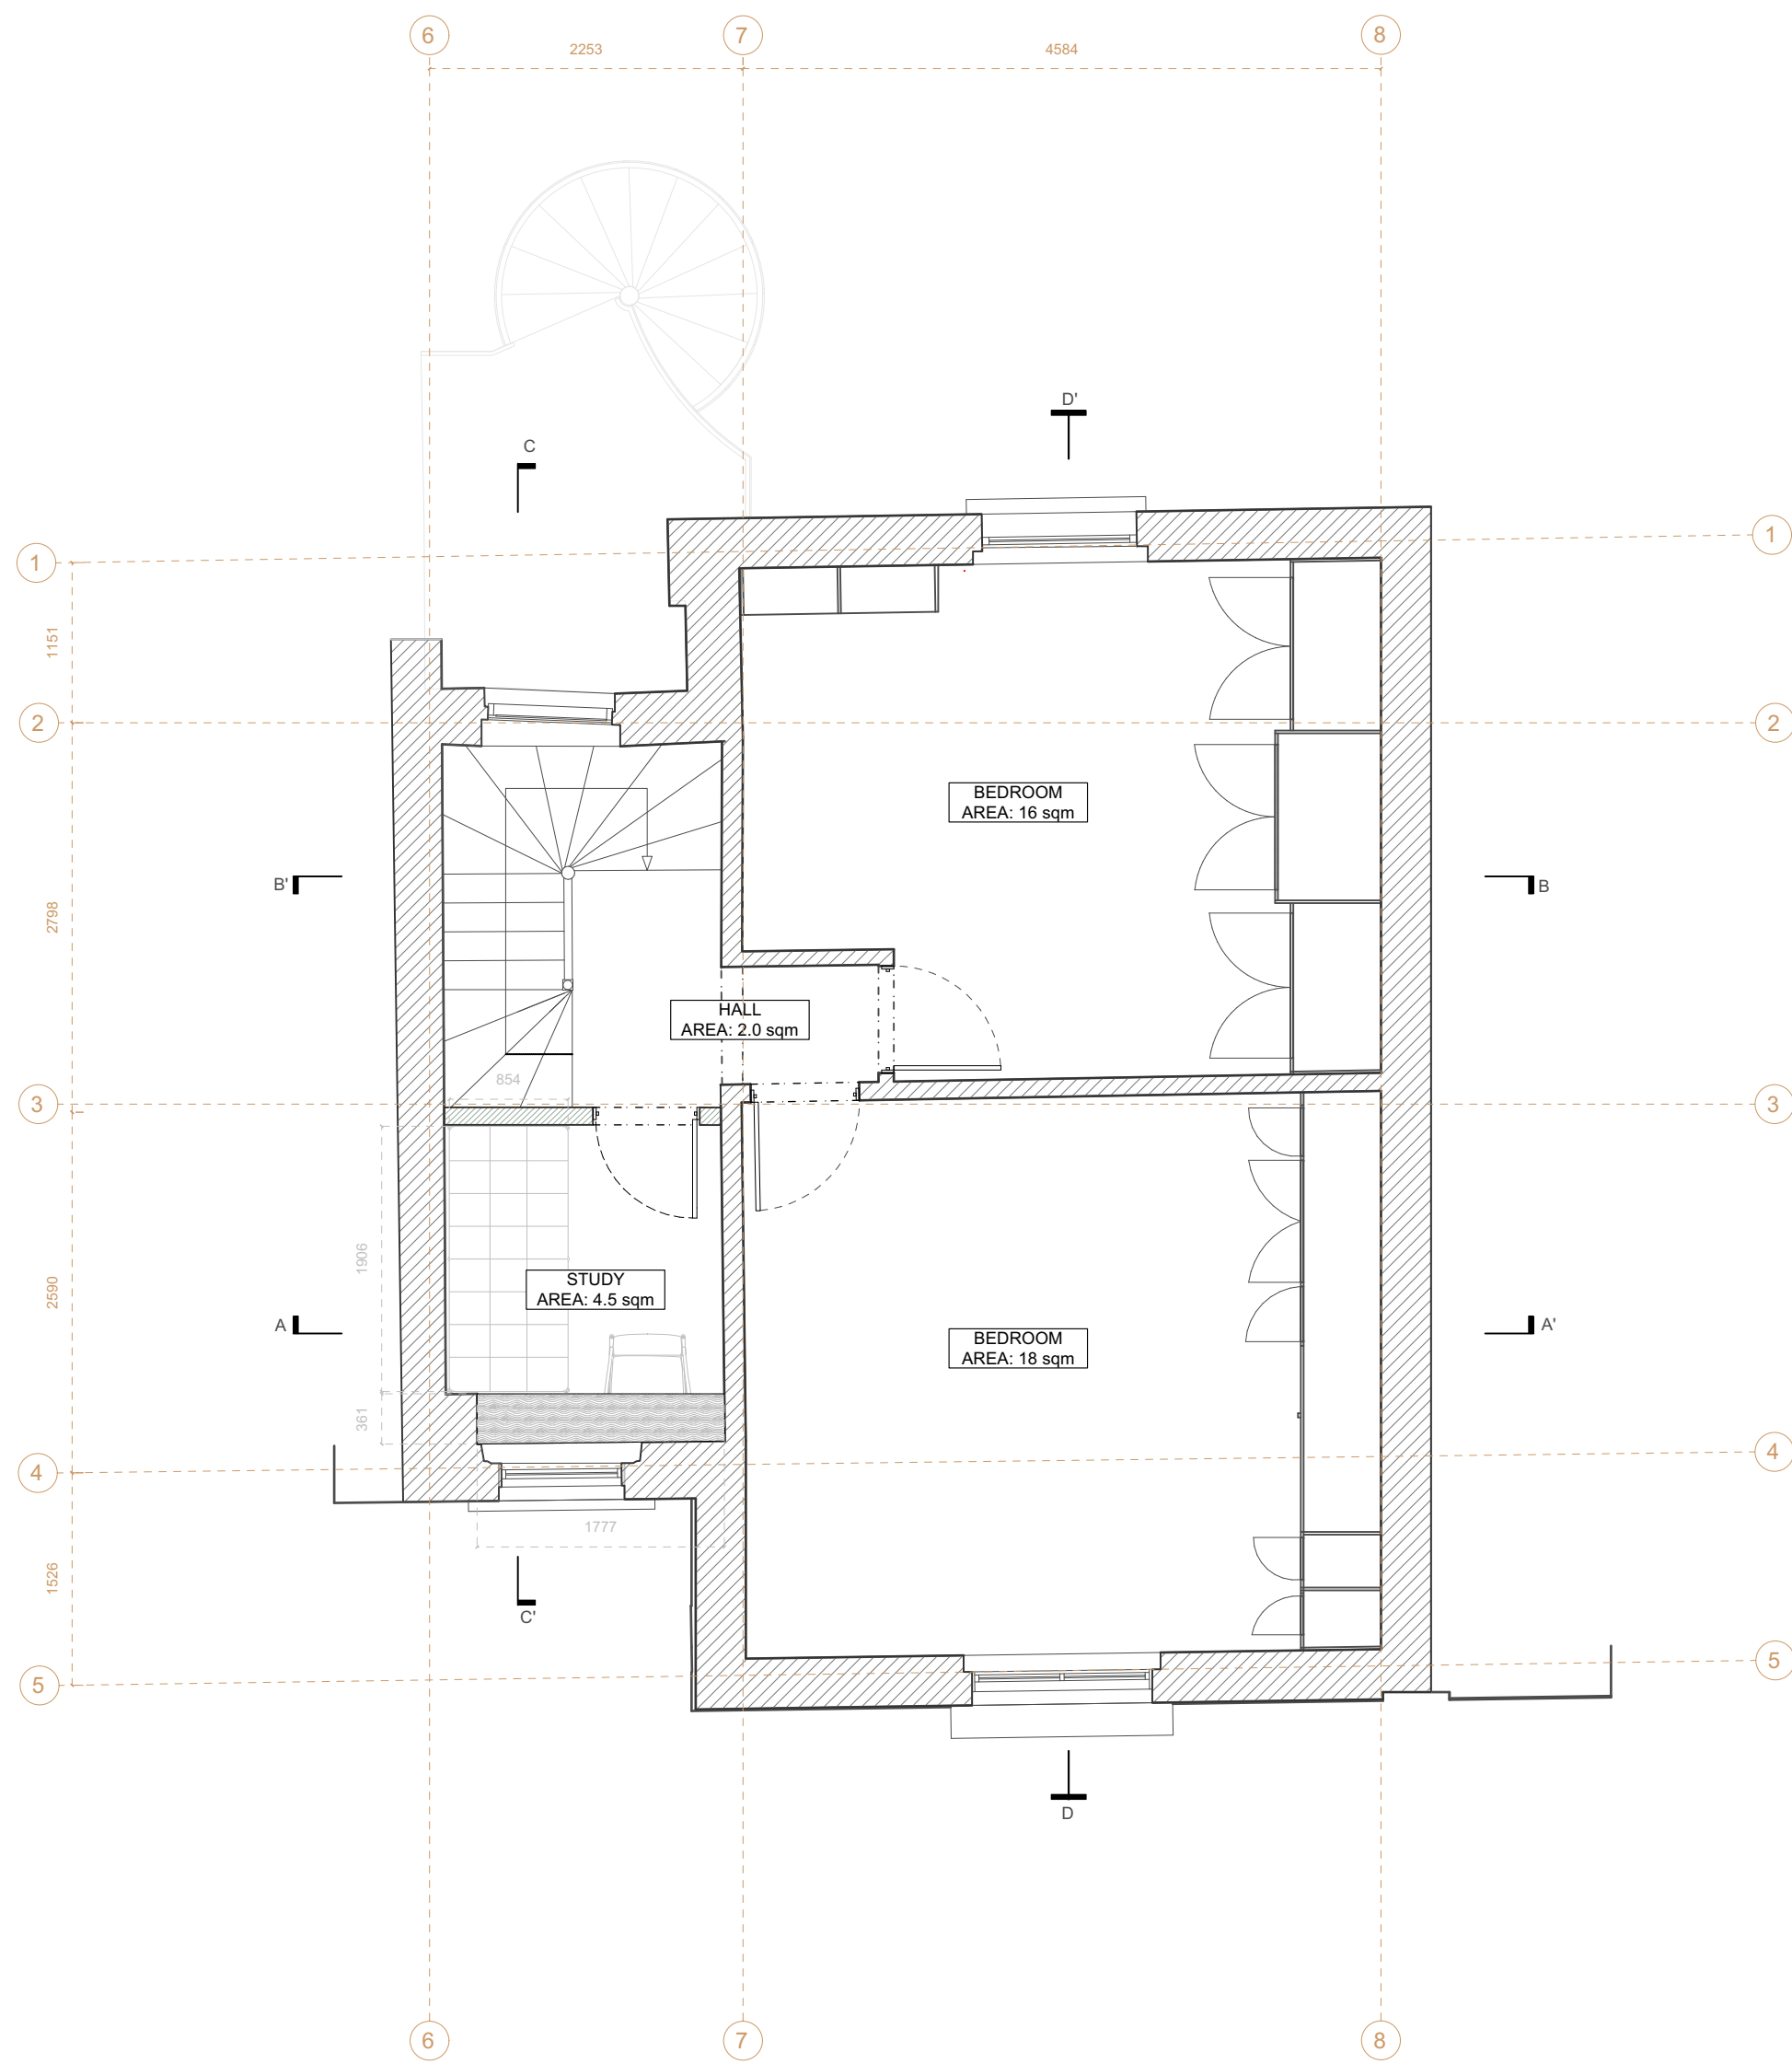

PLANNING

REVISION	DATE	ISSUE
*	30/04/21	PLANNING SUBMISSION

NOTE: ALL DRAWINGS BASED ON SURVEY. NVBL DOES NOT ACCEPT RESPONSIBILITY FOR THE ACCURACY OF THE DRAWINGS AND CANNOT ACCEPT LIABILITY FOR ANY PROBLEMS IN THE DESIGN AND CONSTRUCTION OF 0022 CAUSED BY THEM.

DO NOT SCALE FROM DRAWING. VERIFY ALL DIMENSIONS ON SITE.

Copyright: OFFICE NVBL. All rights reserved.

REVISION	DATE	ISSUE	REV
*	30/04/21	PLANNING SUBMISSION	
DO NOT SCALE FROM THIS DRAWING - VERIFY ALL DIMENSIONS ON SITE			
PROJECT:	NVBL_022_43A Prince of Wales Road		
TITLE:	Proposed Second Floor Plan		
CLIENT:	Sébastien Rutés, Jane Vosper		
SCALE:	1:50 @ A1, 1:100 @ A3		
DATE CREATED:	30/03/2021		
DRAWN:	NVBL		
DRAWING:	NVBL_2.02_Proposed_Second Floor Plan		

NVBL