



Notes

Dimensions are to be verified on site prior to construction.

Ordnance Survey Data reproduced by permission of Ordnance Survey on behalf of Her Majesty's Stationery Office. Crown Copyright. All rights reserved.

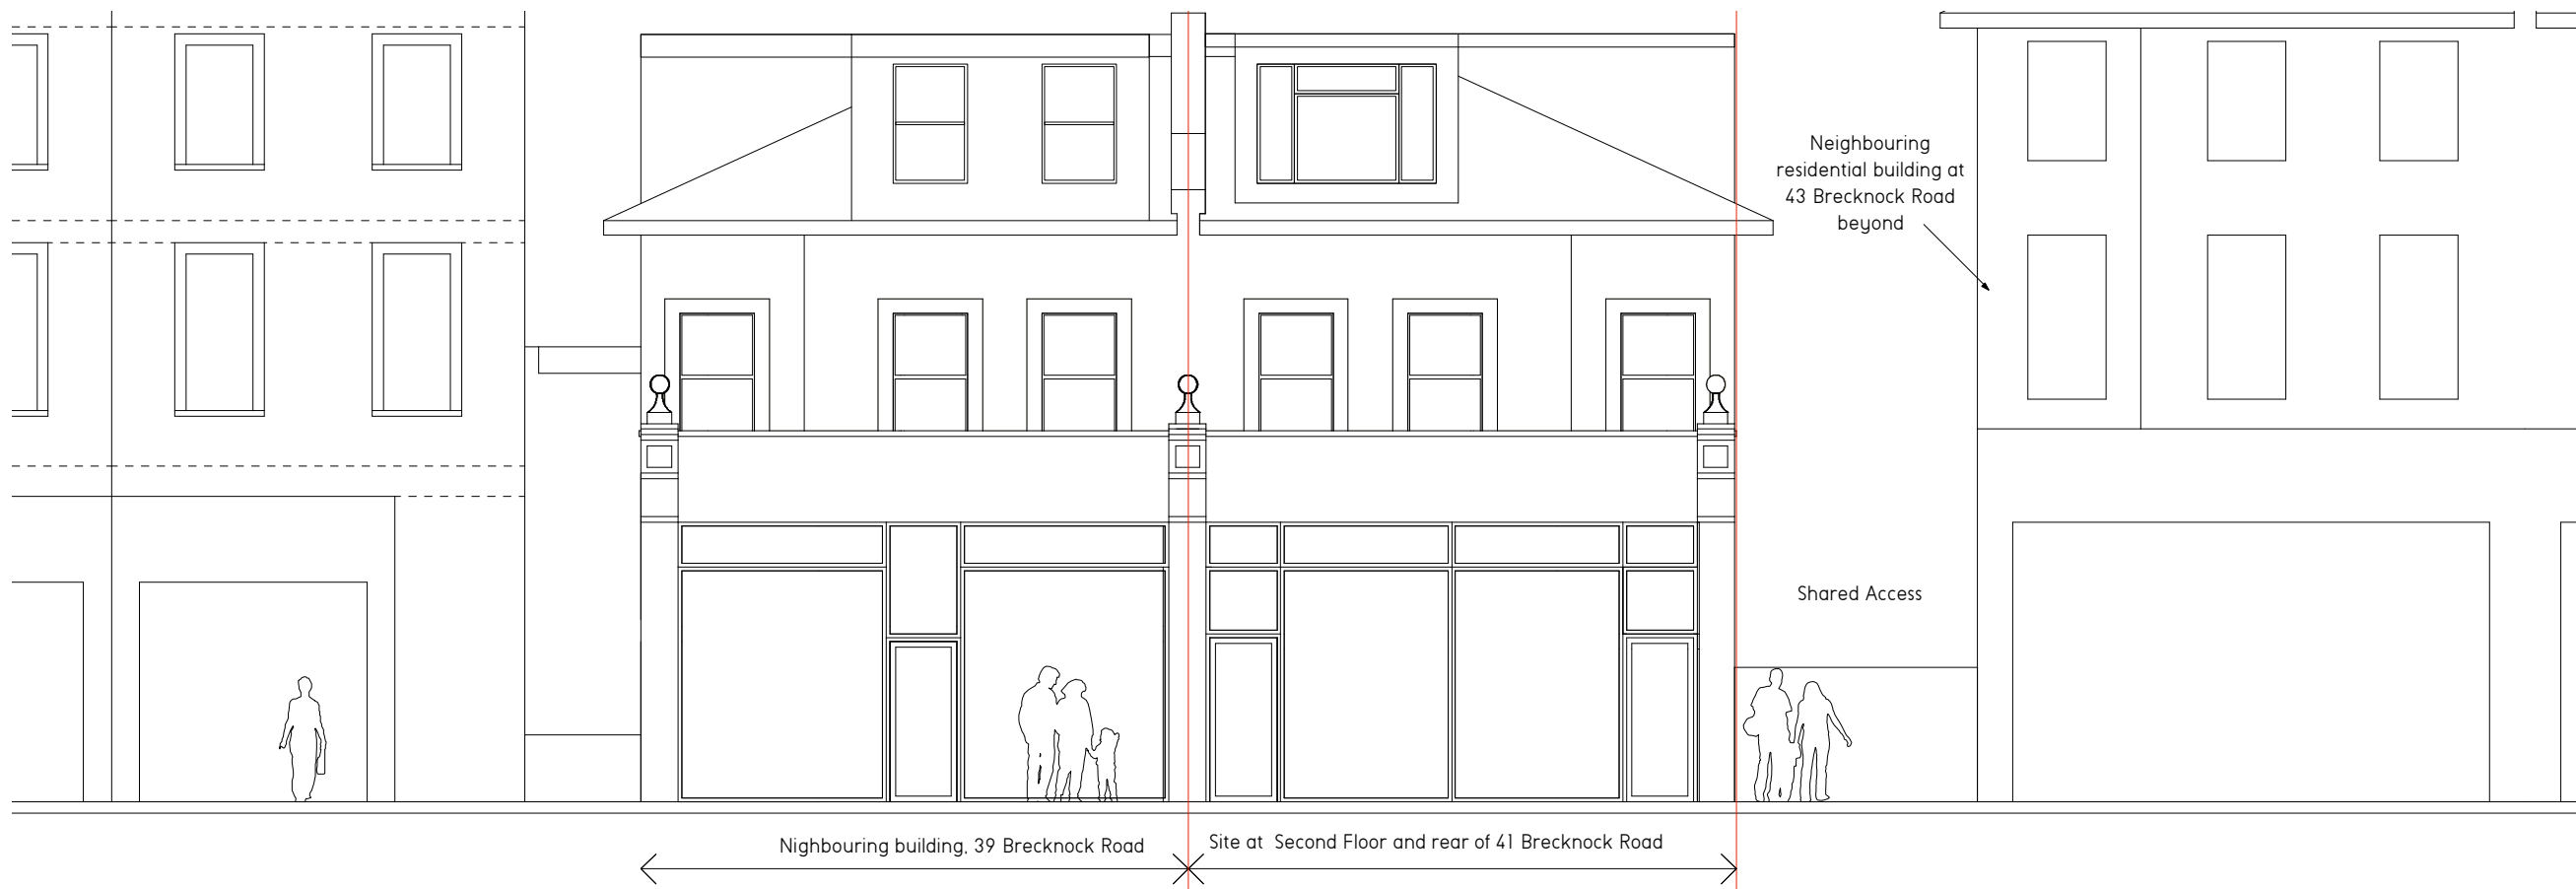

01 | Proposed East Elevation on Brecknock Road (Remains as Existing)

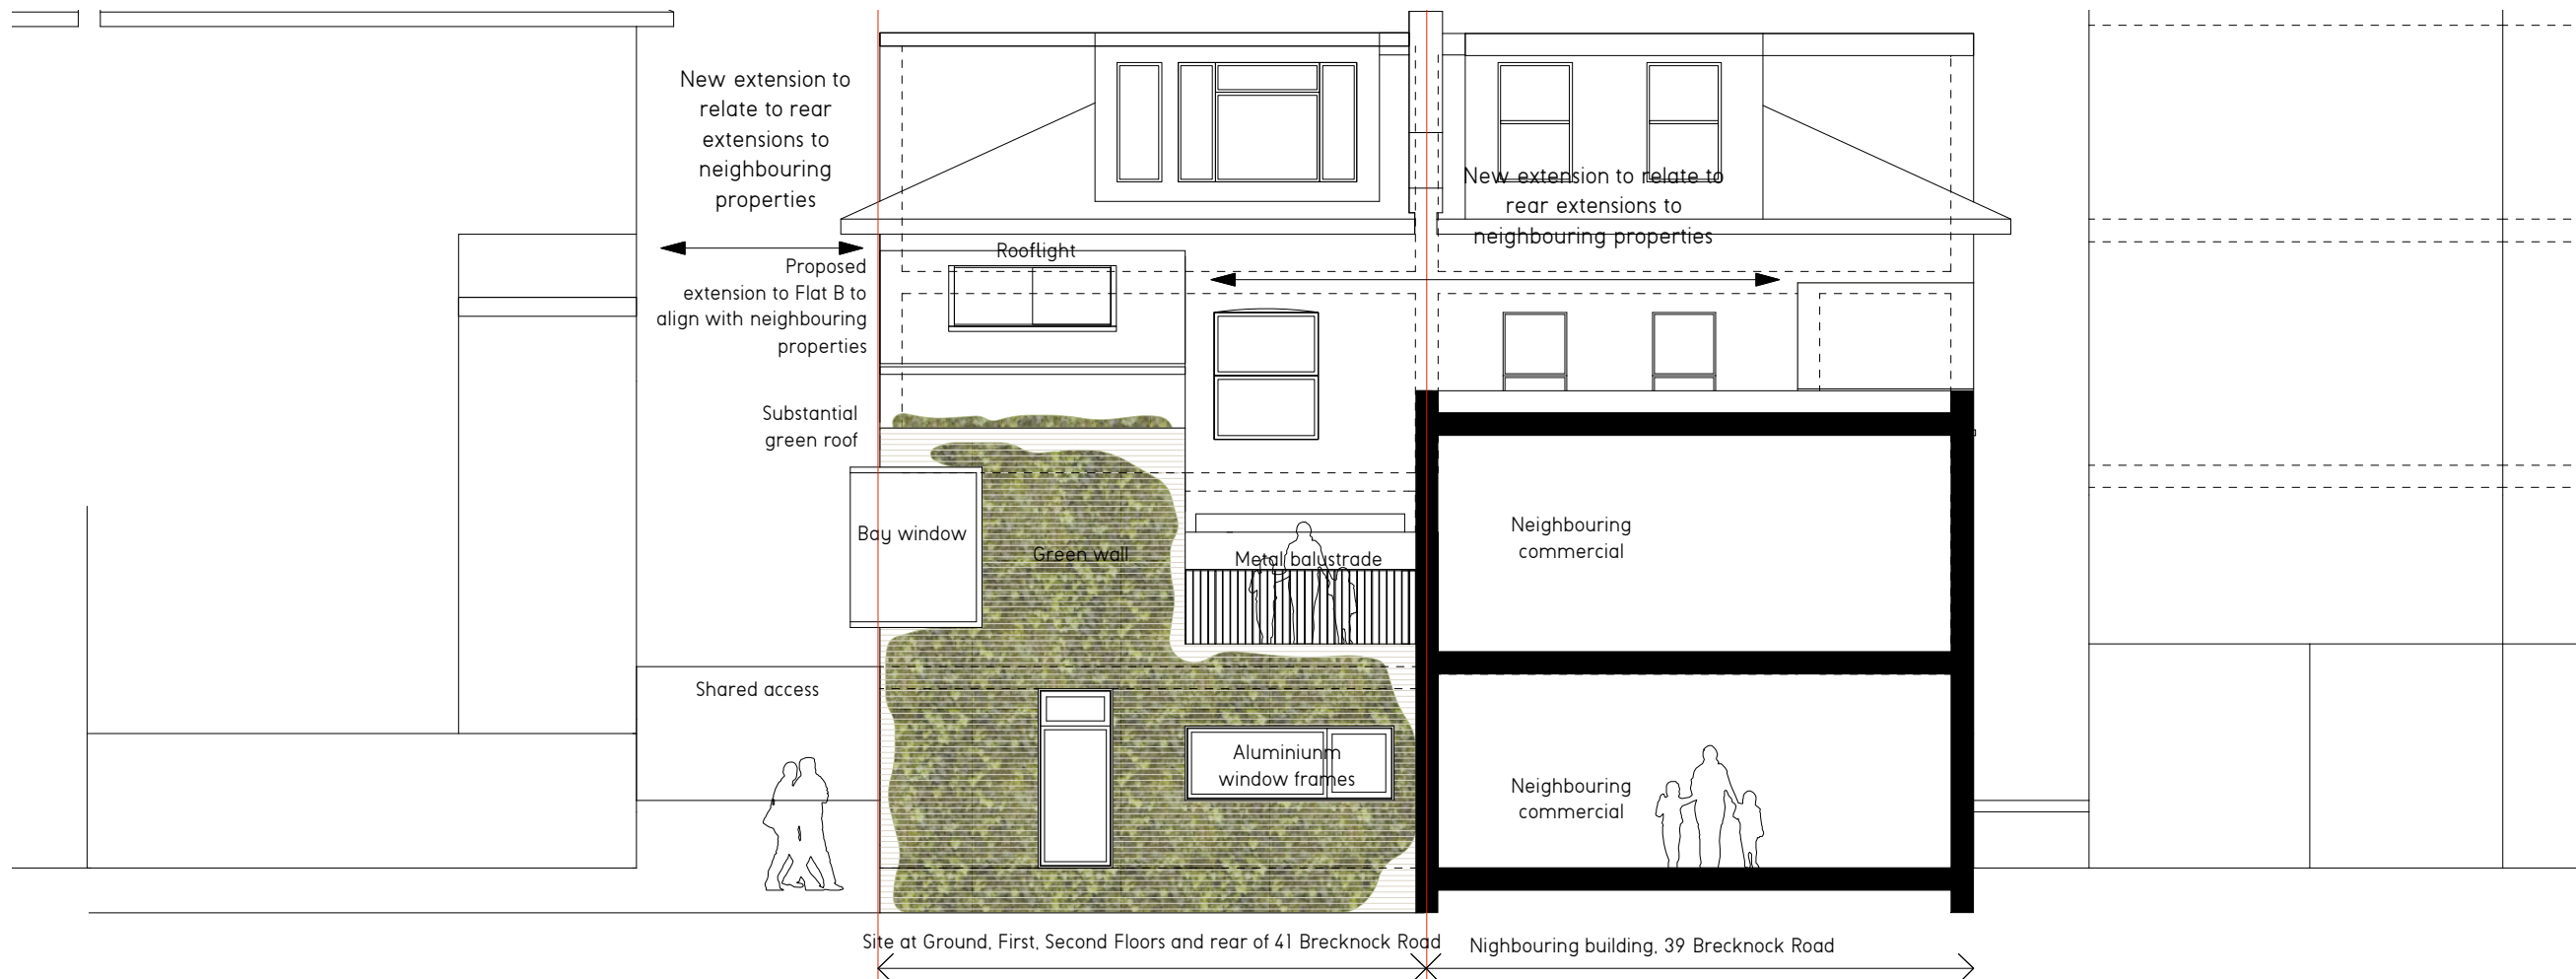

02 | Proposed West Elevation

0 1 2 3 4 5m  
Scale 1:100

Revisions

- 20.11.26 - A - Flat A removed for planning application. Surveillance notes added.
- 21.01.22 - B - Ground floor use clarified. Second Floor extension notes added
- 21.01.22 - C - Sloped roof added.
- 21.04.12 - D - Flat A amended.
- 21.04.12 - E - Obscured glass added.

Craig More | Architect

MORE design Ltd 020 7281 7985  
522 Hornsey Road mail@moredesign.co  
London N19 3QN www.moredesign.co

Land to the rear - 41 Brecknock Road  
Proposed East and West Elevations

Scale 1:100  
Date 19.08  
Drawing Number 079.131 - E