


Additional Plan

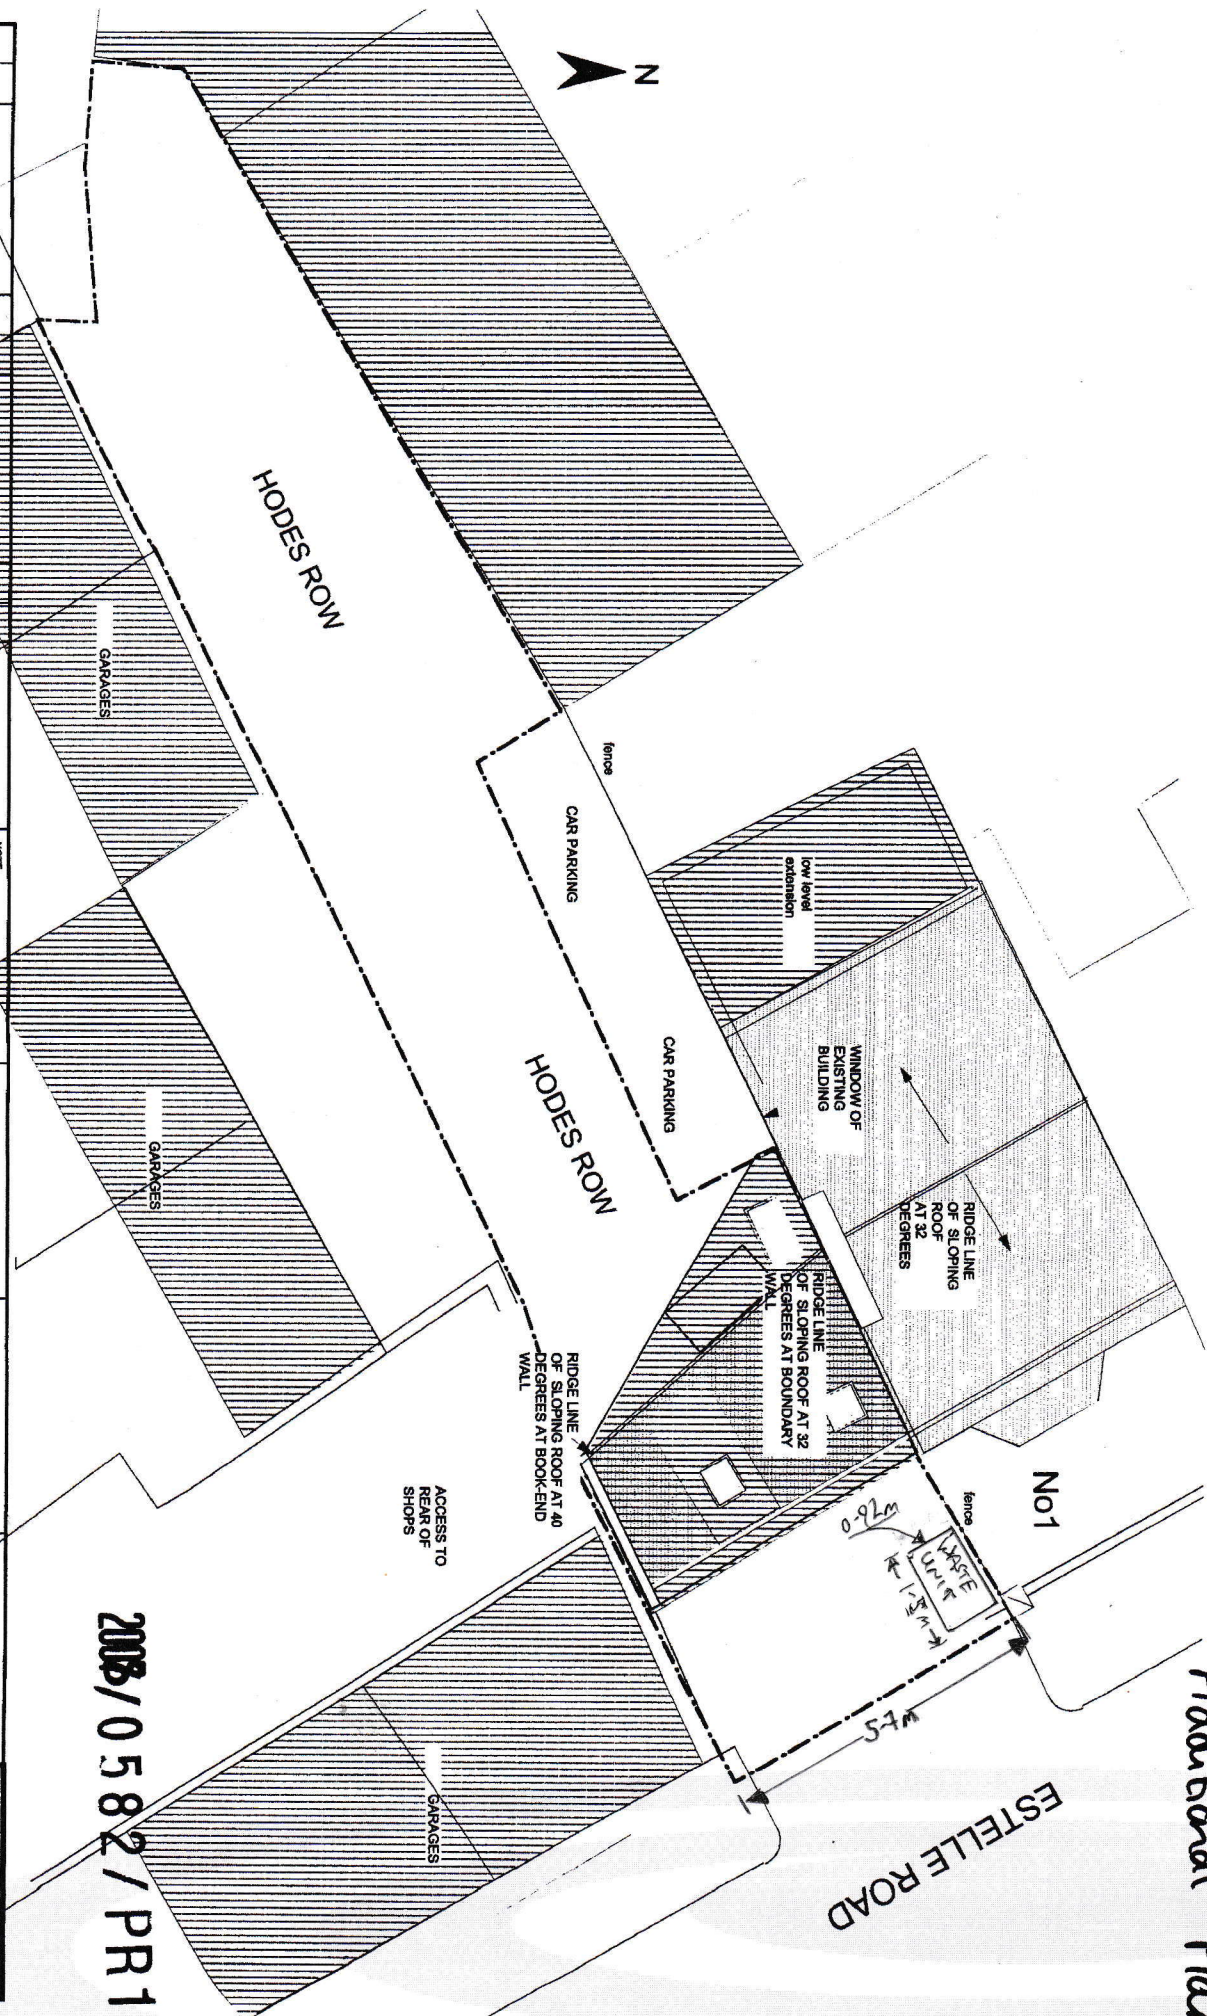

2008/0582/PR1

A	February	Revised to planning comments	DATE:	JANUARY 2008
B	11.09.07	Revised to updated survey	DRAWN BY:	STN, NMM
C	18.01.08	Rear windows reduced in width.	SCALE:	1:100 @ A3
D	10.03.08	Ridge lines added	DRAWING NO.:	182/P00
<p>NOTE:</p> <p>DO NOT SCALE FROM THIS DRAWING. ONLY WRITTEN DIMENSIONS TO BE USED. ALL DIMENSIONS ARE IN METRES. INCONISTENCES ARE TO BE REPORTED TO THE ARCHITECT IMMEDIATELY. COPYRIGHT IS HELD BY SIMON MILLER ARCHITECTS LTD</p>			REVISION:	D
<p>Site:</p> <p>Plot 1, adjacent to 1 Estelle Road, Hodes Row NW13</p>			<p>Simon Miller Architects Ltd</p> <p>12 Fortes Gardens</p> <p>Temple Fortune</p> <p>London NW11 7EX</p> <p>Tel: 020 8201 9875</p> <p>Fax: 020 8201 9877</p> <p>Web: simonmillerarchitects.com</p> <p>Email: info@simonmillerarchitects.com</p>	
<p>Client:</p> <p>Paul Thomas</p> <p>Golden Project Management</p> <p>49 Wandoo Road</p> <p>London W16 9EL</p>			<p>New Build House</p> <p>DRAWING TITLE:</p> <p>SITE PLAN AS PROPOSED</p>	