

Dimensions
No dimensions to be scaled from drawings. All dimensions to be checked on site by the main contractor before commencement of any shop drawings or work whatsoever either on his own behalf or for sub-contractors or suppliers.

Discrepancies
Any discrepancies between drawings and or other documents shall be referred to the architects.


Compliance
All appropriate work to comply with the relevant requirements of the Building Regulations. All materials specified on this drawing are to be used strictly in accordance with the manufacturers recommendations, correct code of practice and where relevant British Board of Agrément Certificate.

Copyright
This drawing and design thereon is the copyright of Connect Architecture Ltd and must not be reproduced without written consent.

Rev	Date	Description

1 SITE PLAN - AS EXISTING

Scale: 1:100

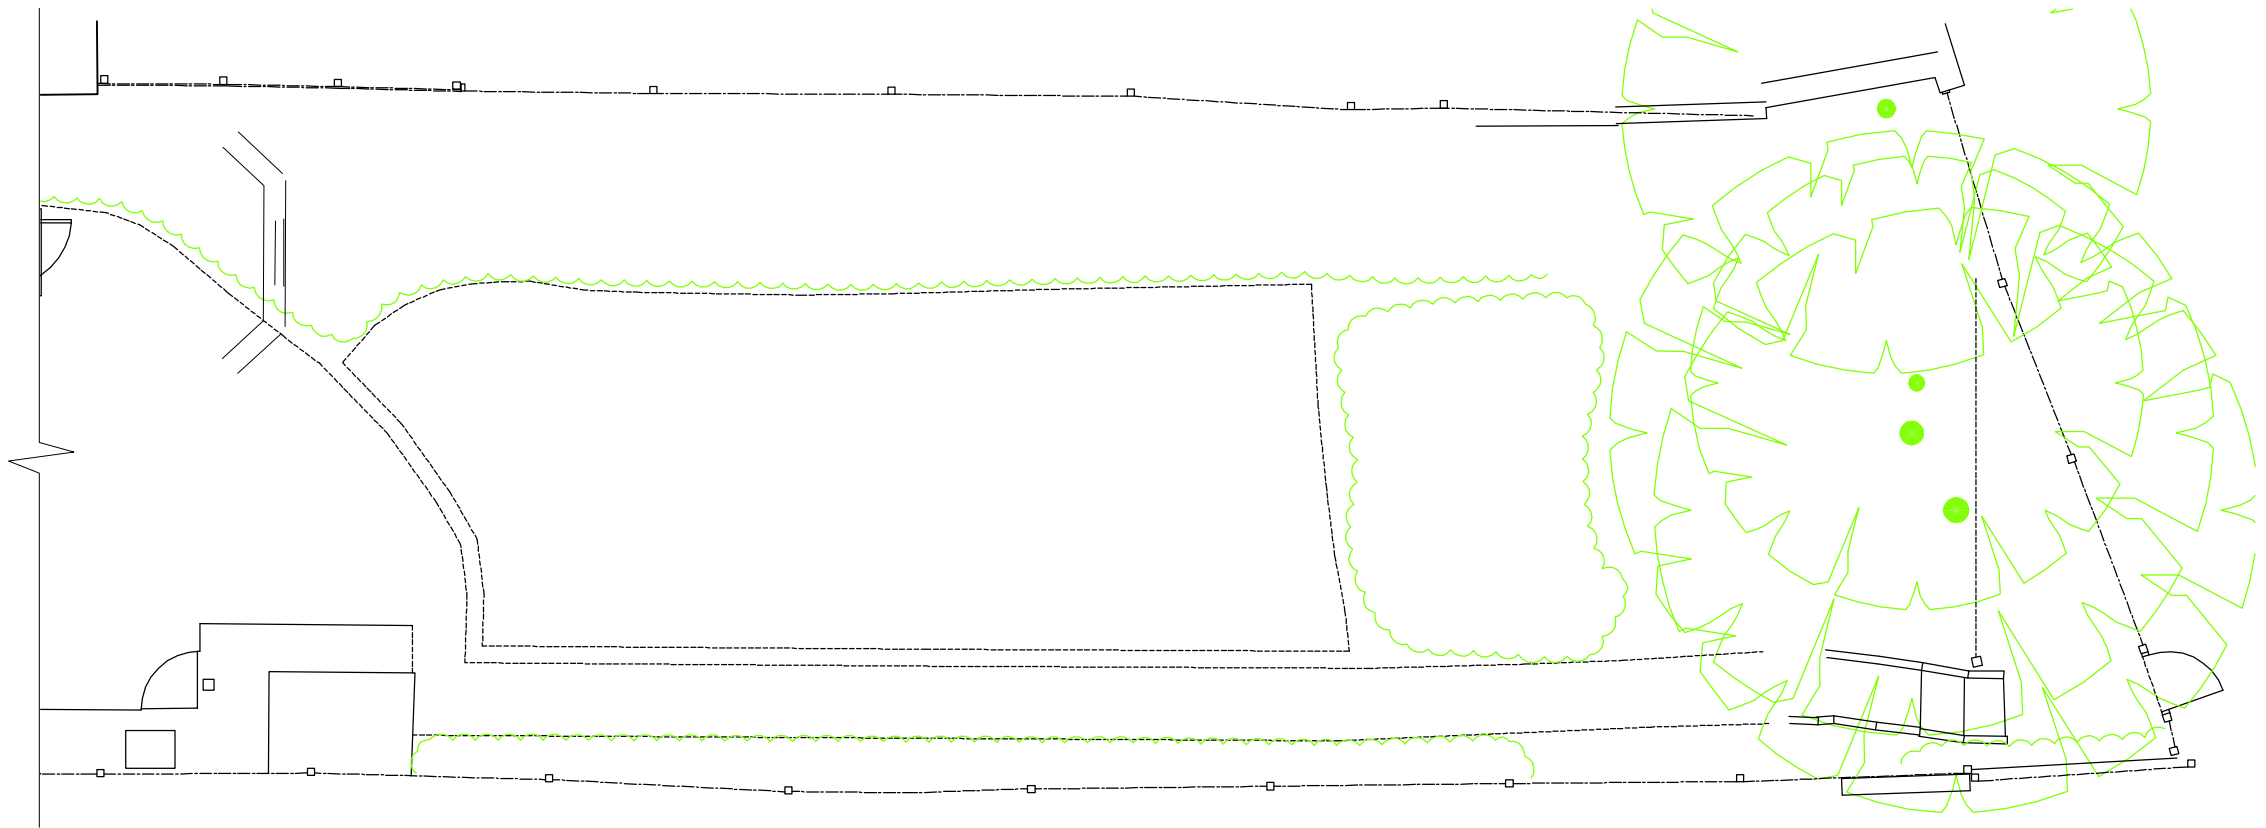

Project: 32 Crediton Hill London NW61HP		
Client: Mr. & Mrs. Thurlin		
Title: SITE PLAN: AS EXISTING		
Status: INFORMATION		
Date: 11-04-21	Scale: 1:100 @A3	
Job No: 330	Drawing No: E-001	Rev: 000

2 SITE PLAN - AS EXISTING

Scale: 1:100

KEY:
Existing
Proposed
Demolition
Boundary






Dimensions
No dimensions to be scaled from drawings. All dimensions to be checked on site by the main contractor before commencement of any shop drawings or work whatsoever either on his own behalf or for sub-contractors or suppliers.

Discrepancies
Any discrepancies between drawings and or other documents shall be referred to the architects.

Compliance
All appropriate work to comply with the relevant requirements of the Building Regulations. All materials specified on this drawing are to be used strictly in accordance with the manufacturers recommendations, correct code of practice and where relevant British Board of Agrément Certificate.

Copyright
This drawing and design thereon is the copyright of Connect Architecture Ltd and must not be reproduced without written consent.

Rev	Date	Description

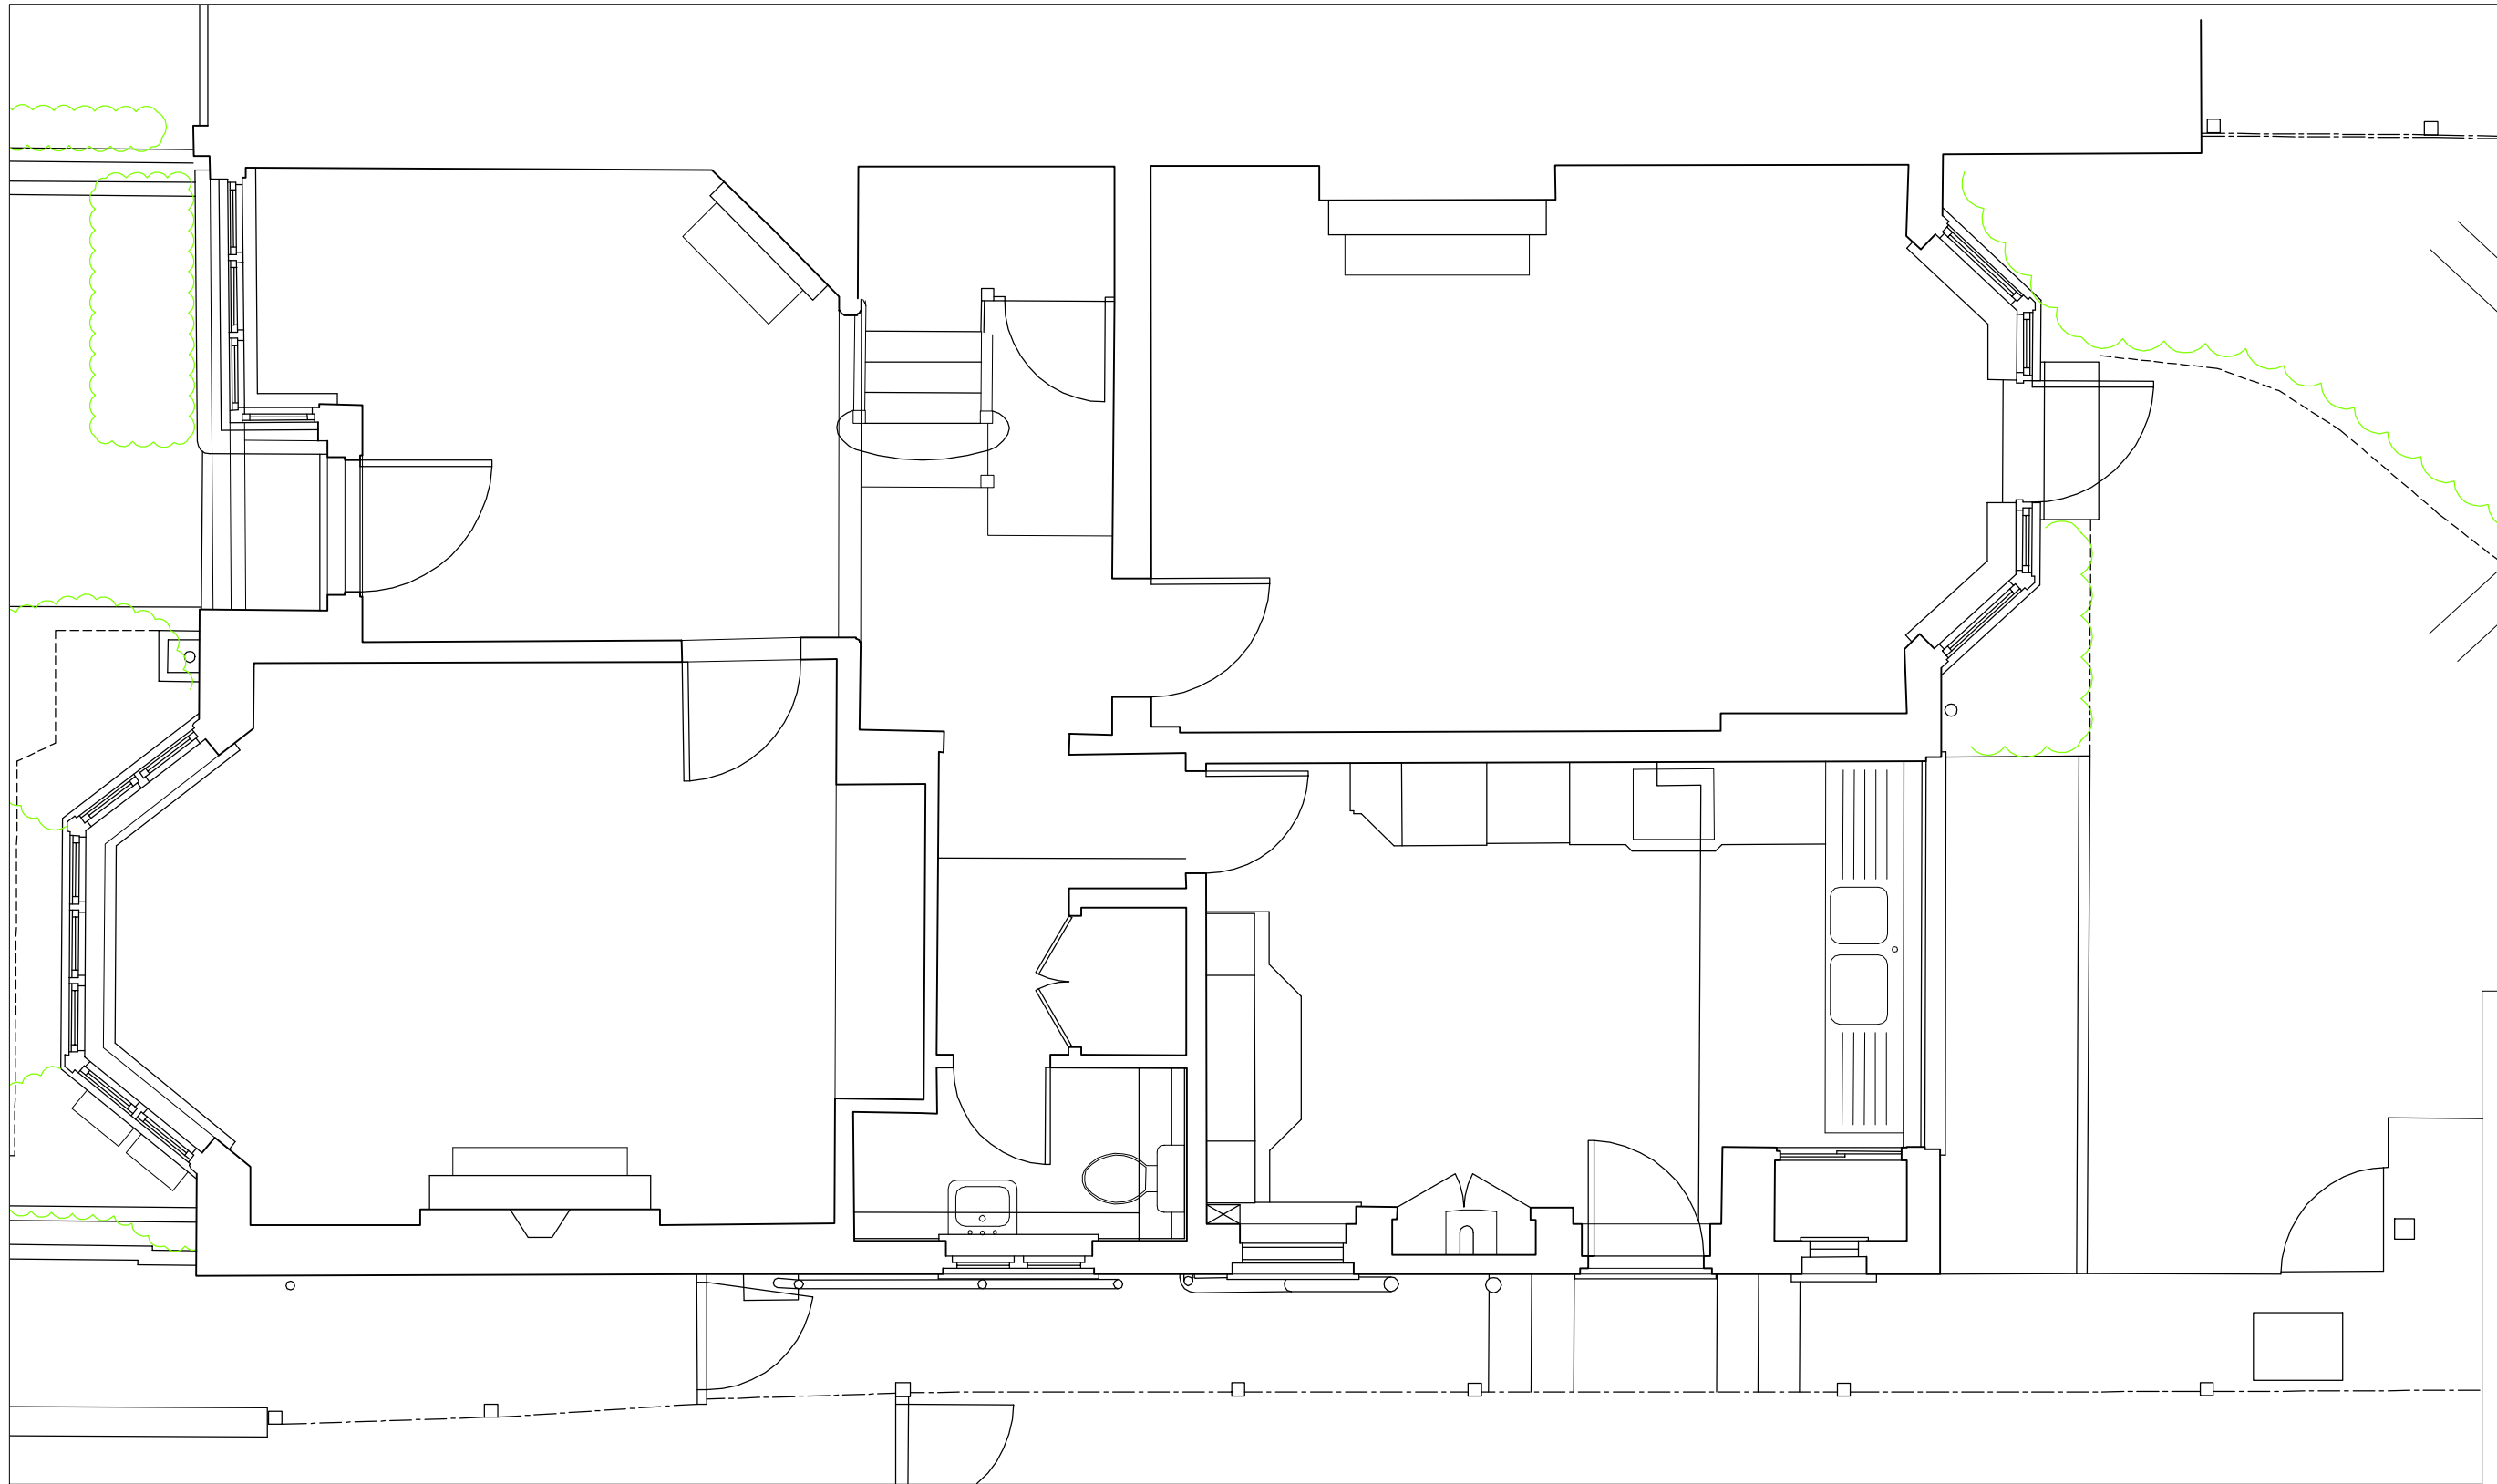

Project: 32 Crediton Hill London NW61HP		
Client: Mr. & Mrs. Thurlin		
Title: GROUND FLOOR PLAN: AS EXISTING		
Status: INFORMATION		
Date: 11-04-21	Scale: 1:50 @A3	
Job No: 330	Drawing No: E-002	Rev: 000

KEY:
Existing
Proposed
Demolition
Boundary






Dimensions
No dimensions to be scaled from drawings. All dimensions to be checked on site by the main contractor before commencement of any shop drawings or work whatsoever either on his own behalf or for sub-contractors or suppliers.

Discrepancies
Any discrepancies between drawings and or other documents shall be referred to the architects.

Compliance
All appropriate work to comply with the relevant requirements of the Building Regulations. All materials specified on this drawing are to be used strictly in accordance with the manufacturers recommendations, correct code of practice and where relevant British Board of Agrément Certificate.

Copyright
This drawing and design thereon is the copyright of Connect Architecture Ltd and must not be reproduced without written consent.


Rev	Date	Description

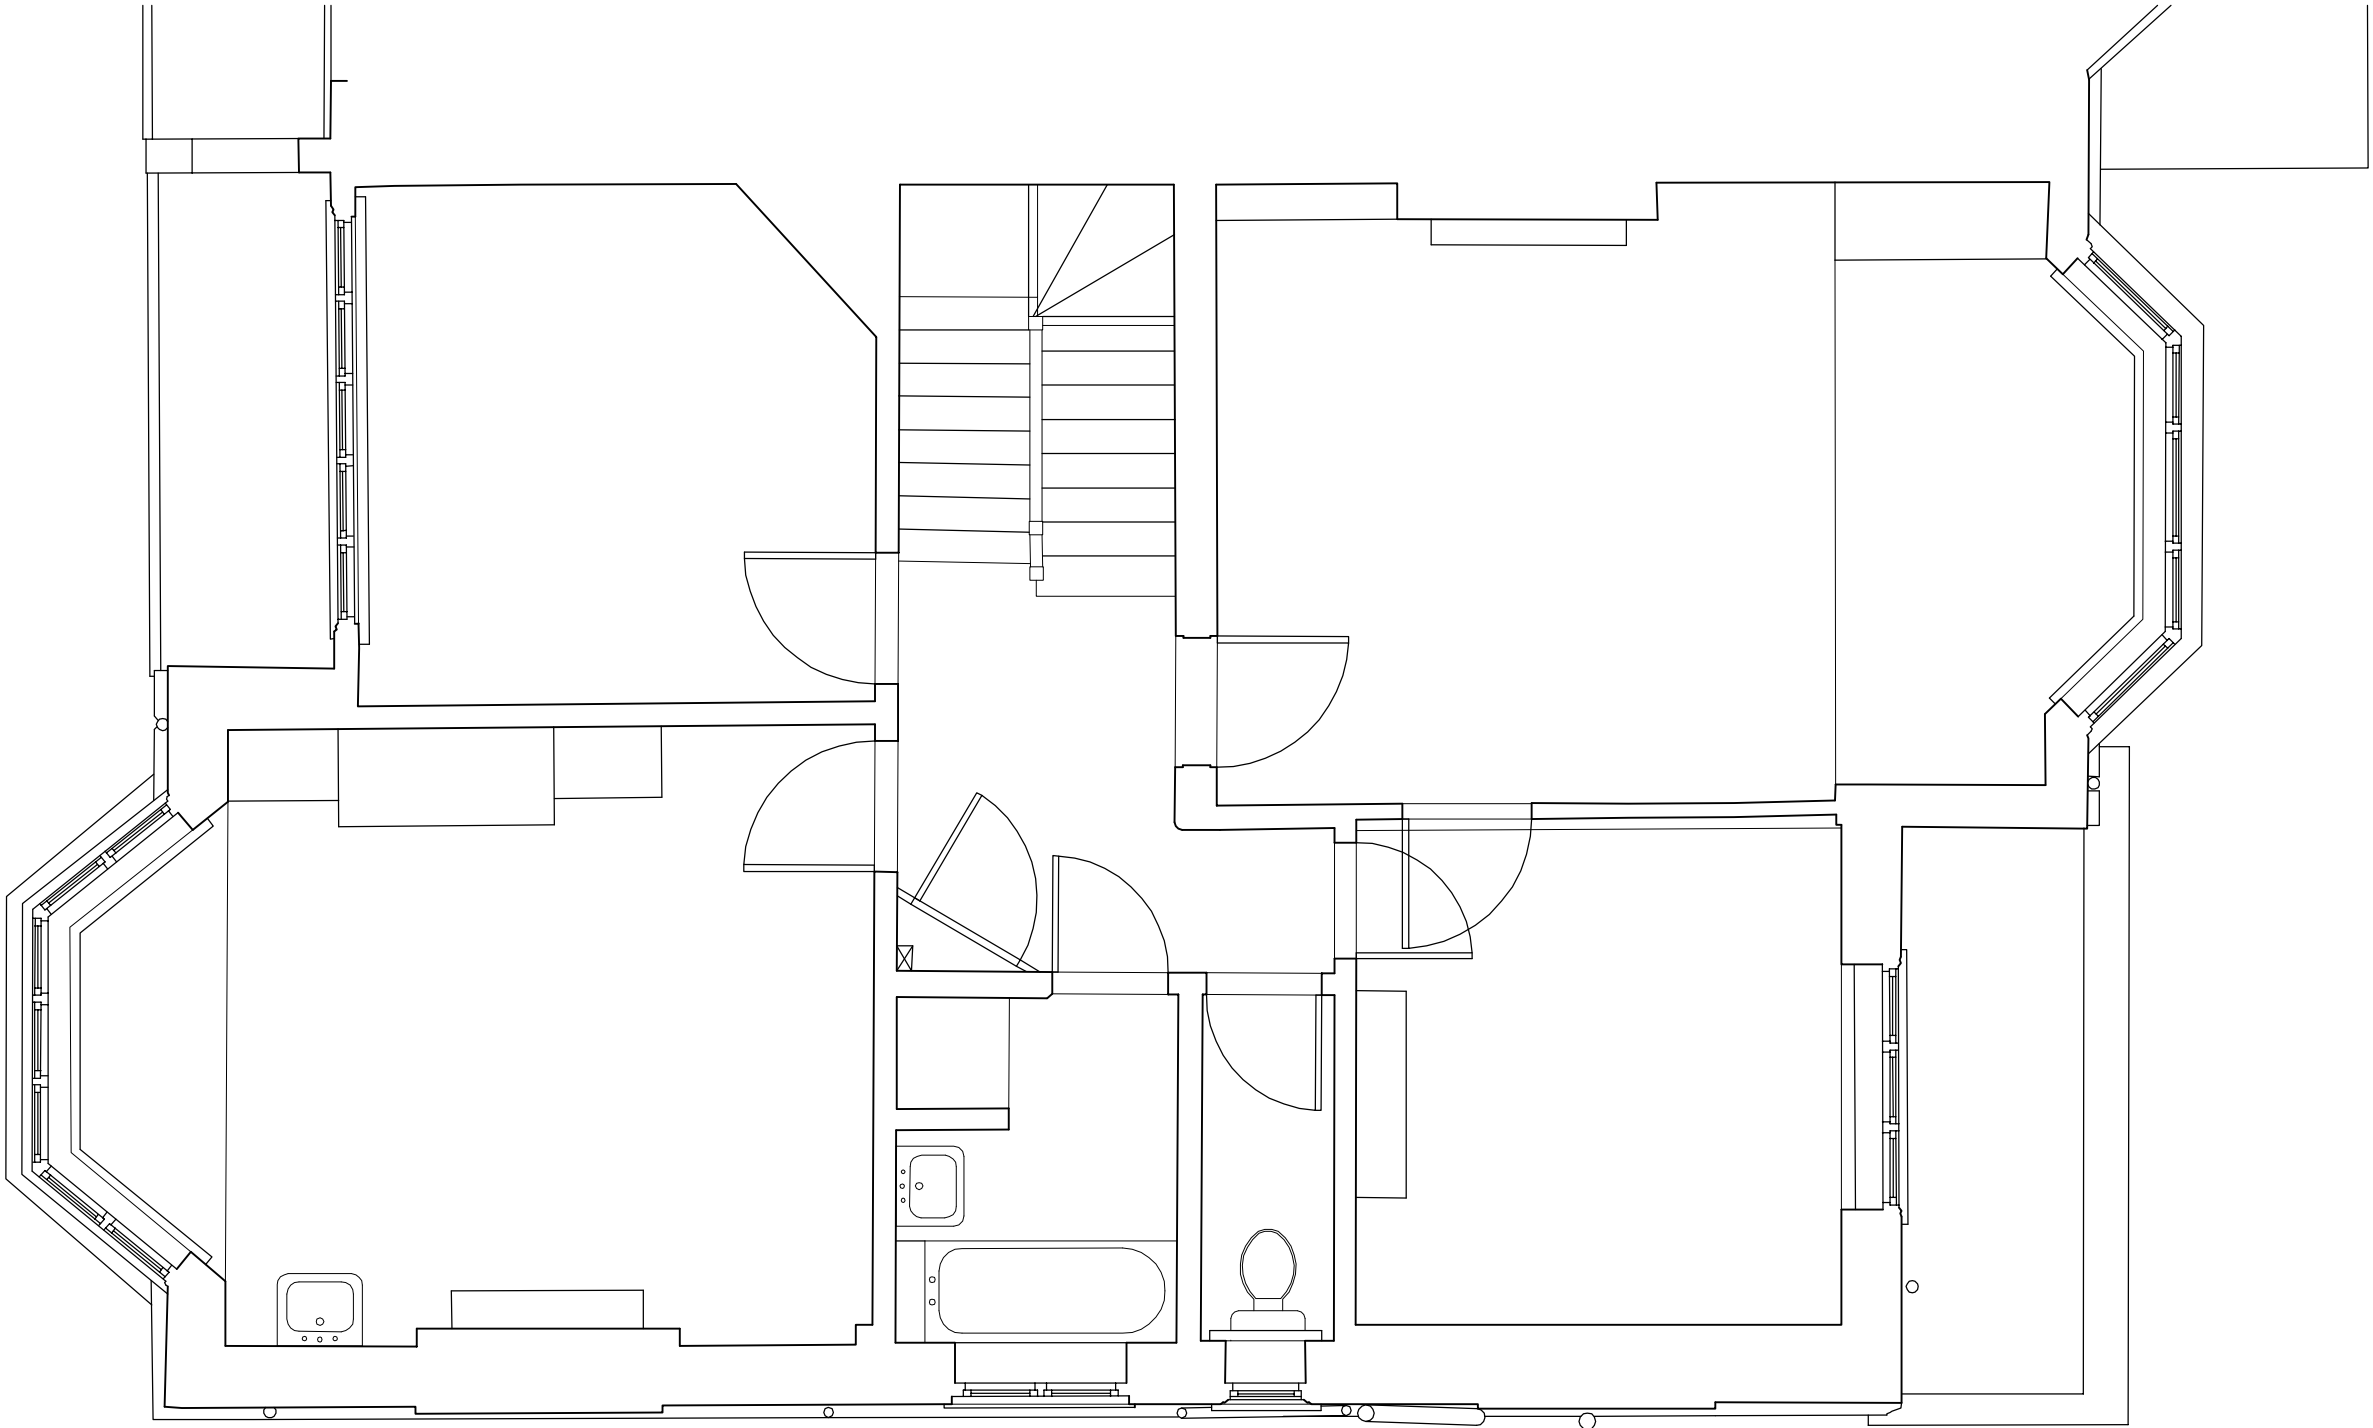

- KEY:**
- Existing
 - Proposed
 - Demolition
 - Boundary



Project: 32 Crediton Hill London NW61HP		
Client: Mr. & Mrs. Thurlin		
Title: FIRST FLOOR PLAN: AS EXISTING		
Status: INFORMATION		
Date: 11-04-21	Scale: 1:50 @A3	
Job No: 330	Drawing No: E-003	Rev: 000

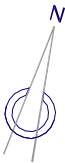


Dimensions
No dimensions to be scaled from drawings. All dimensions to be checked on site by the main contractor before commencement of any shop drawings or work whatsoever either on his own behalf or for sub-contractors or suppliers.

Discrepancies
Any discrepancies between drawings and or other documents shall be referred to the architects.

Compliance
All appropriate work to comply with the relevant requirements of the Building Regulations. All materials specified on this drawing are to be used strictly in accordance with the manufacturers recommendations, correct code of practice and where relevant British Board of Agrément Certificate.

Copyright
This drawing and design thereon is the copyright of Connect Architecture Ltd and must not be reproduced without written consent.


Rev	Date	Description
001	19-01-21	Chimney breast removed
002	19-04-21	Dimensions added
003	28-04-21	Designs updated

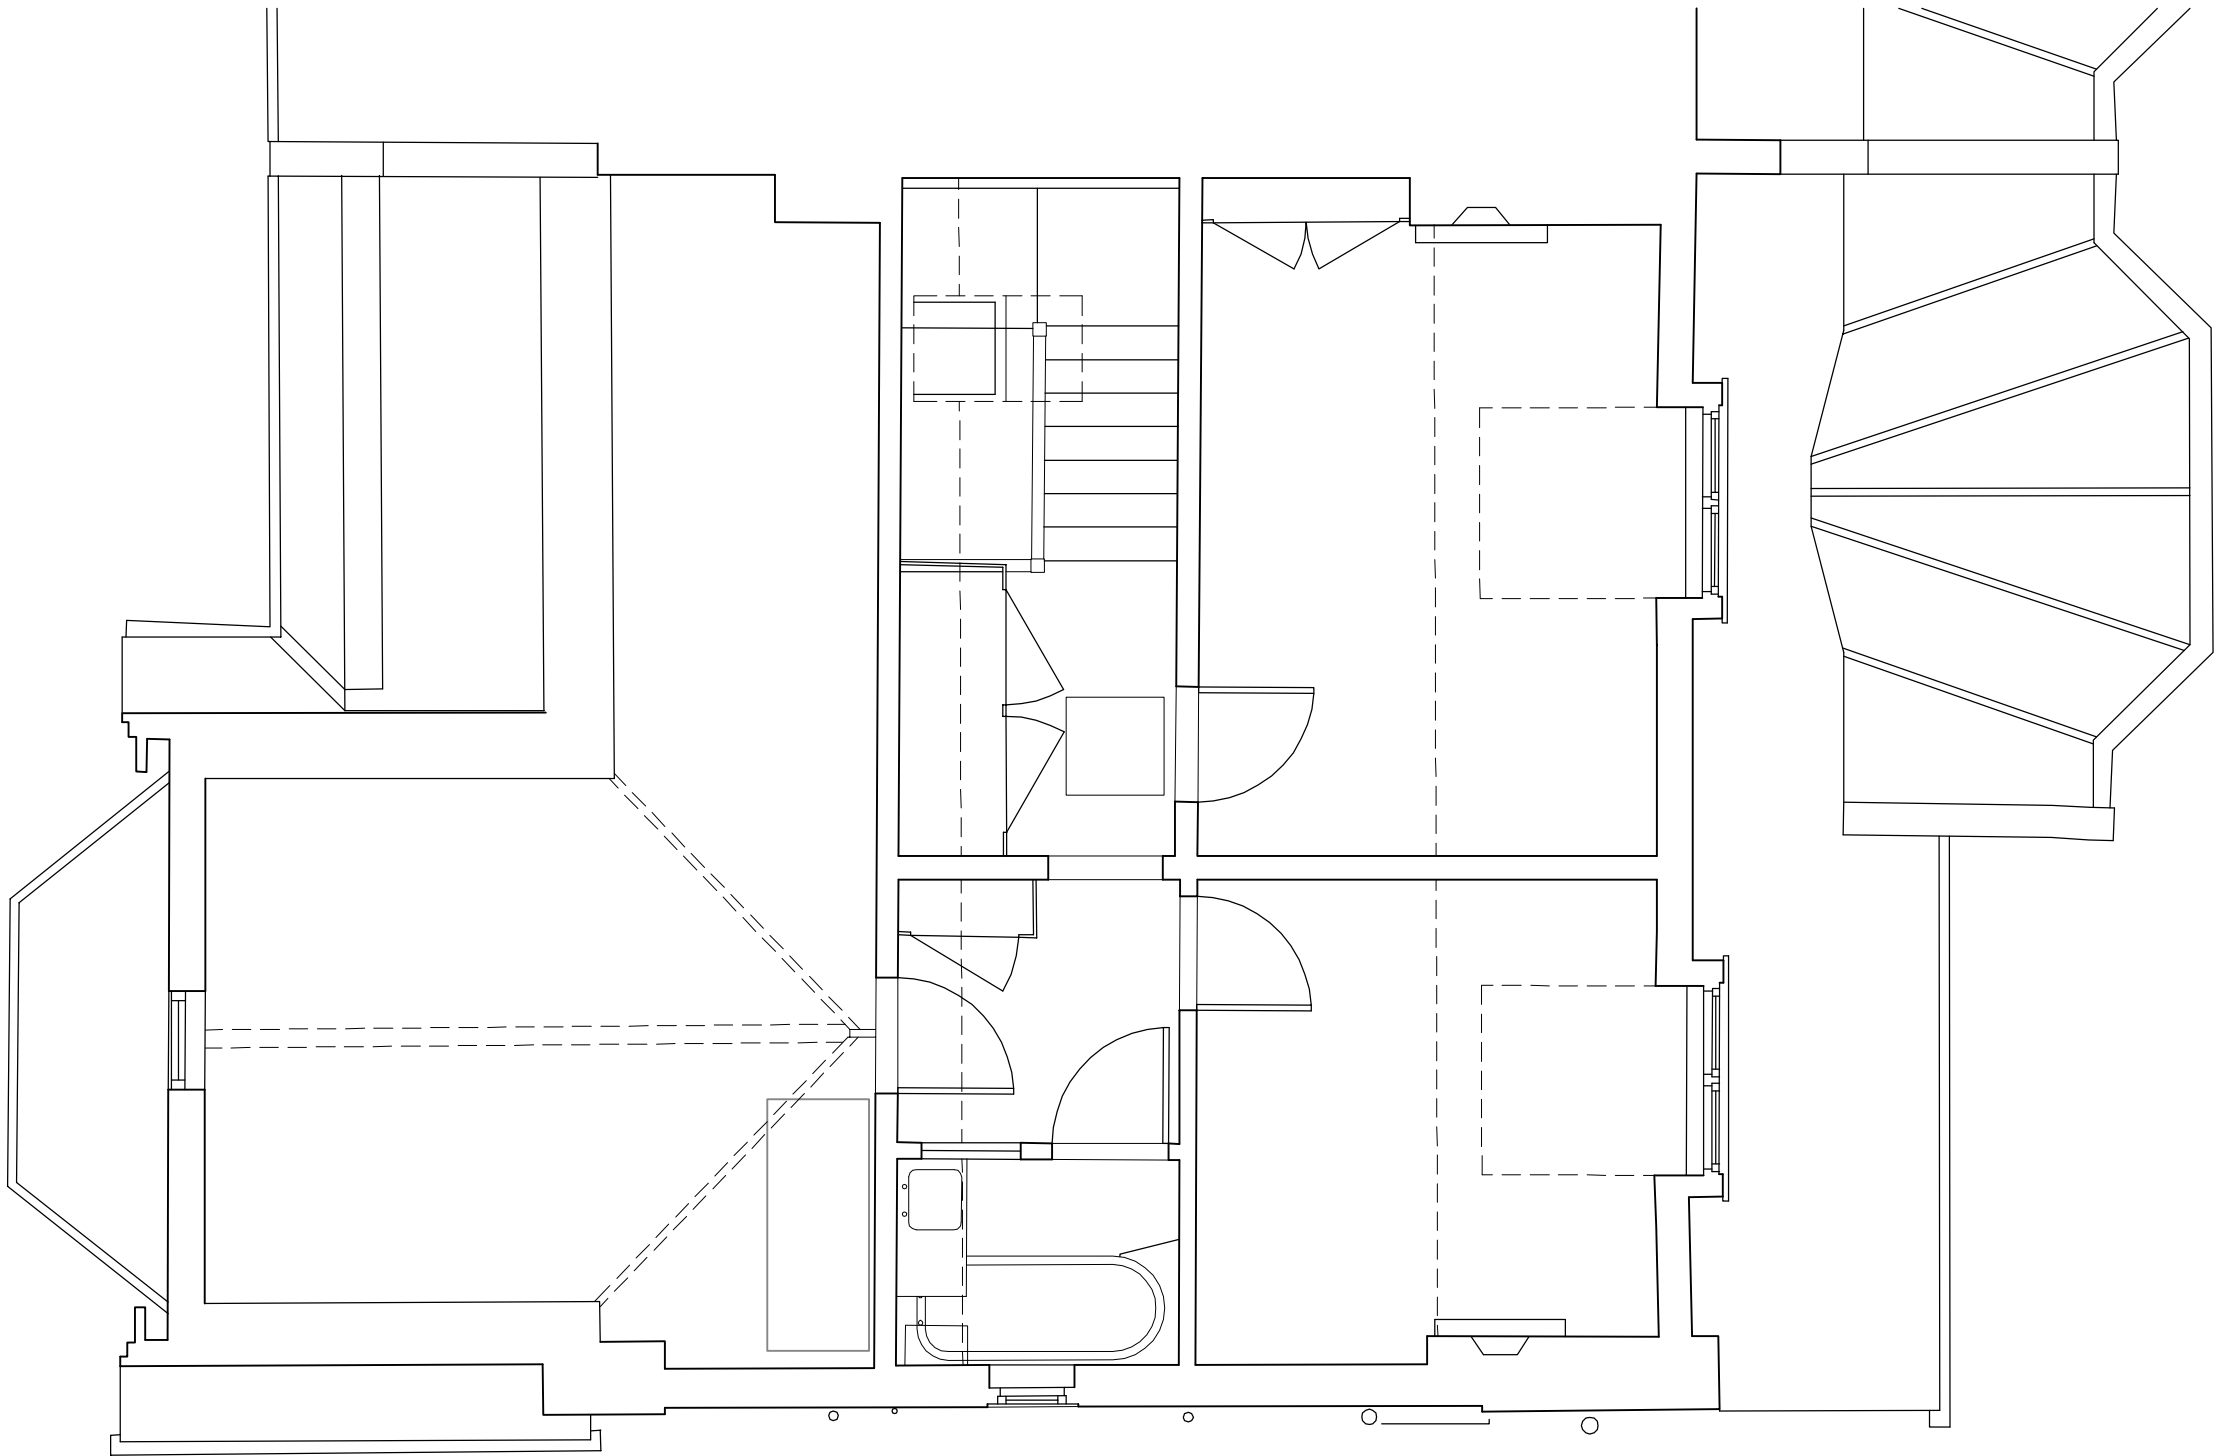

Project: 32 Crediton Hill London NW61HP		
Client: Mr. & Mrs. Thurlin		
Title: SECOND FLOOR PLAN: AS EXISTING		
Status: INFORMATION		
Date: 11-04-21	Scale: 1:50 @A3	
Job No: 330	Drawing No: E-004	Rev: 000

KEY:
Existing
Proposed
Demolition
Boundary



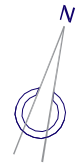


Dimensions
No dimensions to be scaled from drawings. All dimensions to be checked on site by the main contractor before commencement of any shop drawings or work whatsoever either on his own behalf or for sub-contractors or suppliers.

Discrepancies
Any discrepancies between drawings and or other documents shall be referred to the architects.

Compliance
All appropriate work to comply with the relevant requirements of the Building Regulations. All materials specified on this drawing are to be used strictly in accordance with the manufacturers recommendations, correct code of practice and where relevant British Board of Agrément Certificate.

Copyright
This drawing and design thereon is the copyright of Connect Architecture Ltd and must not be reproduced without written consent.

Rev	Date	Description

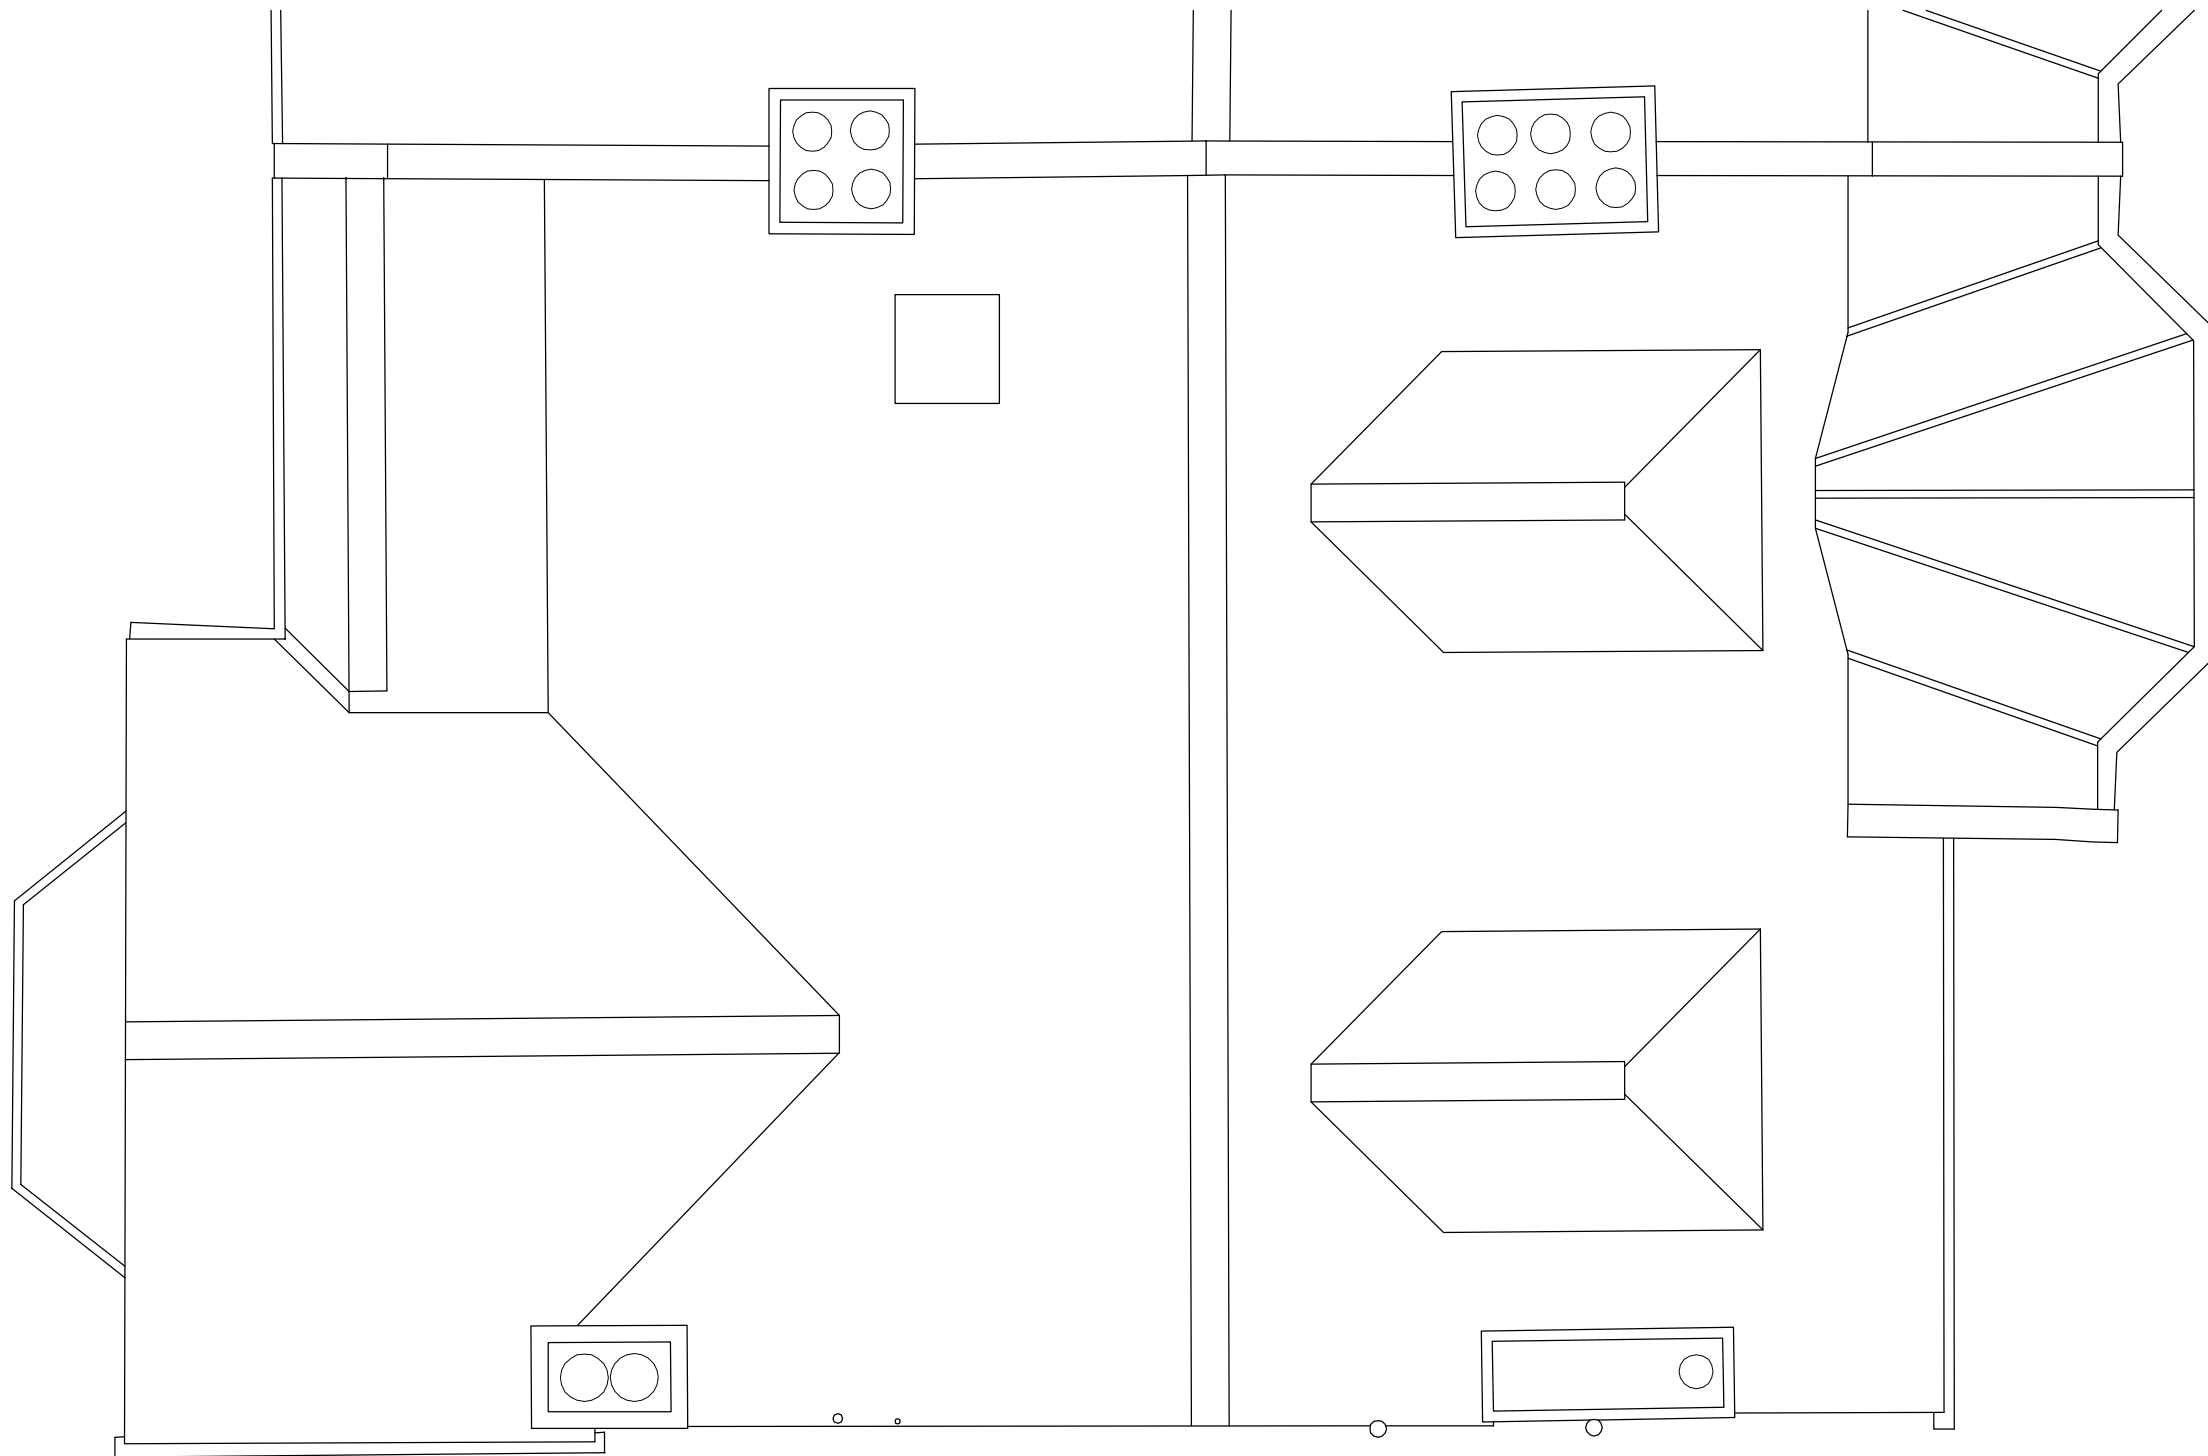

- KEY:**
- Existing
 - Proposed
 - Demolition
 - Boundary



Project: 32 Crediton Hill London NW61HP		
Client: Mr. & Mrs. Thurlin		
Title: ROOF PLAN: AS EXISTING		
Status: INFORMATION		
Date: 11-04-21	Scale: 1:50 @A3	
Job No: 330	Drawing No: E-005	Rev: 000



1 ENTRANCE ELEVATION - AS EXISTING

Scale: 1:100



2 REAR ELEVATION - AS EXISTING


Scale: 1:100



3 SIDE ELEVATION - AS EXISTING

Scale: 1:100

KEY:
Existing
Proposed
Demolition
Boundary

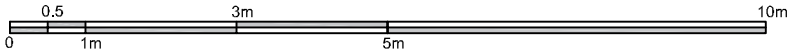

Dimensions
No dimensions to be scaled from drawings. All dimensions to be checked on site by the main contractor before commencement of any shop drawings or work whatsoever either on his own behalf or for sub-contractors or suppliers.

Discrepancies
Any discrepancies between drawings and or other documents shall be referred to the architects.



Compliance
All appropriate work to comply with the relevant requirements of the Building Regulations. All materials specified on this drawing are to be used strictly in accordance with the manufacturers recommendations, correct code of practice and where relevant British Board of Agrément Certificate.

Copyright
This drawing and design thereon is the copyright of Connect Architecture Ltd and must not be reproduced without written consent.


Rev	Date	Description
002	19-04-21	Skylight added
003	28-04-21	Designs updated
004	28-04-21	Garden door added to cantilever bay




Project: 32 Crediton Hill London NW61HP		
Client: Mr. & Mrs. Thurlin		
Title: ELEVATIONS: AS EXISTING		
Status: INFORMATION		
Date: 11-04-21	Scale: 1:100 @A3	
Job No: 330	Drawing No: E-010	Rev: 000

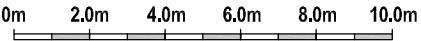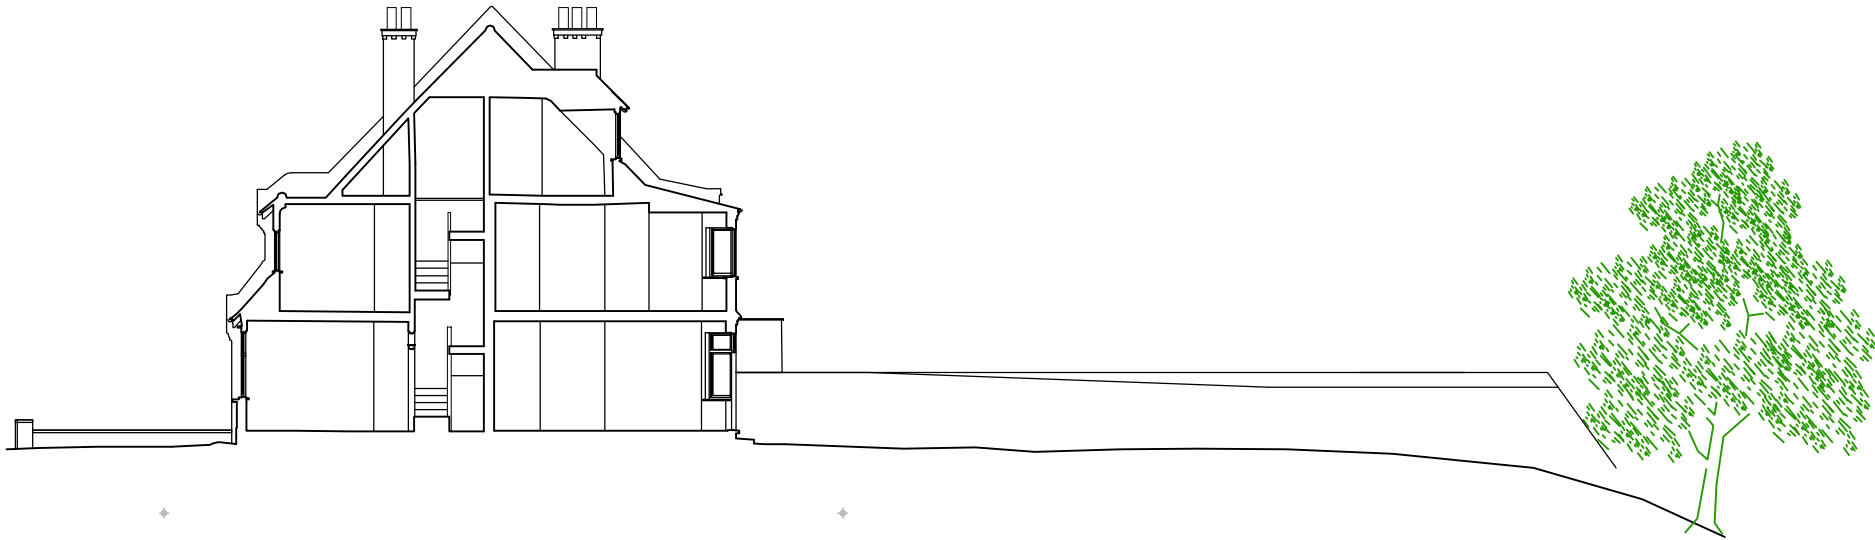

1 SECTION A - AS EXISTING
Scale: 1:200

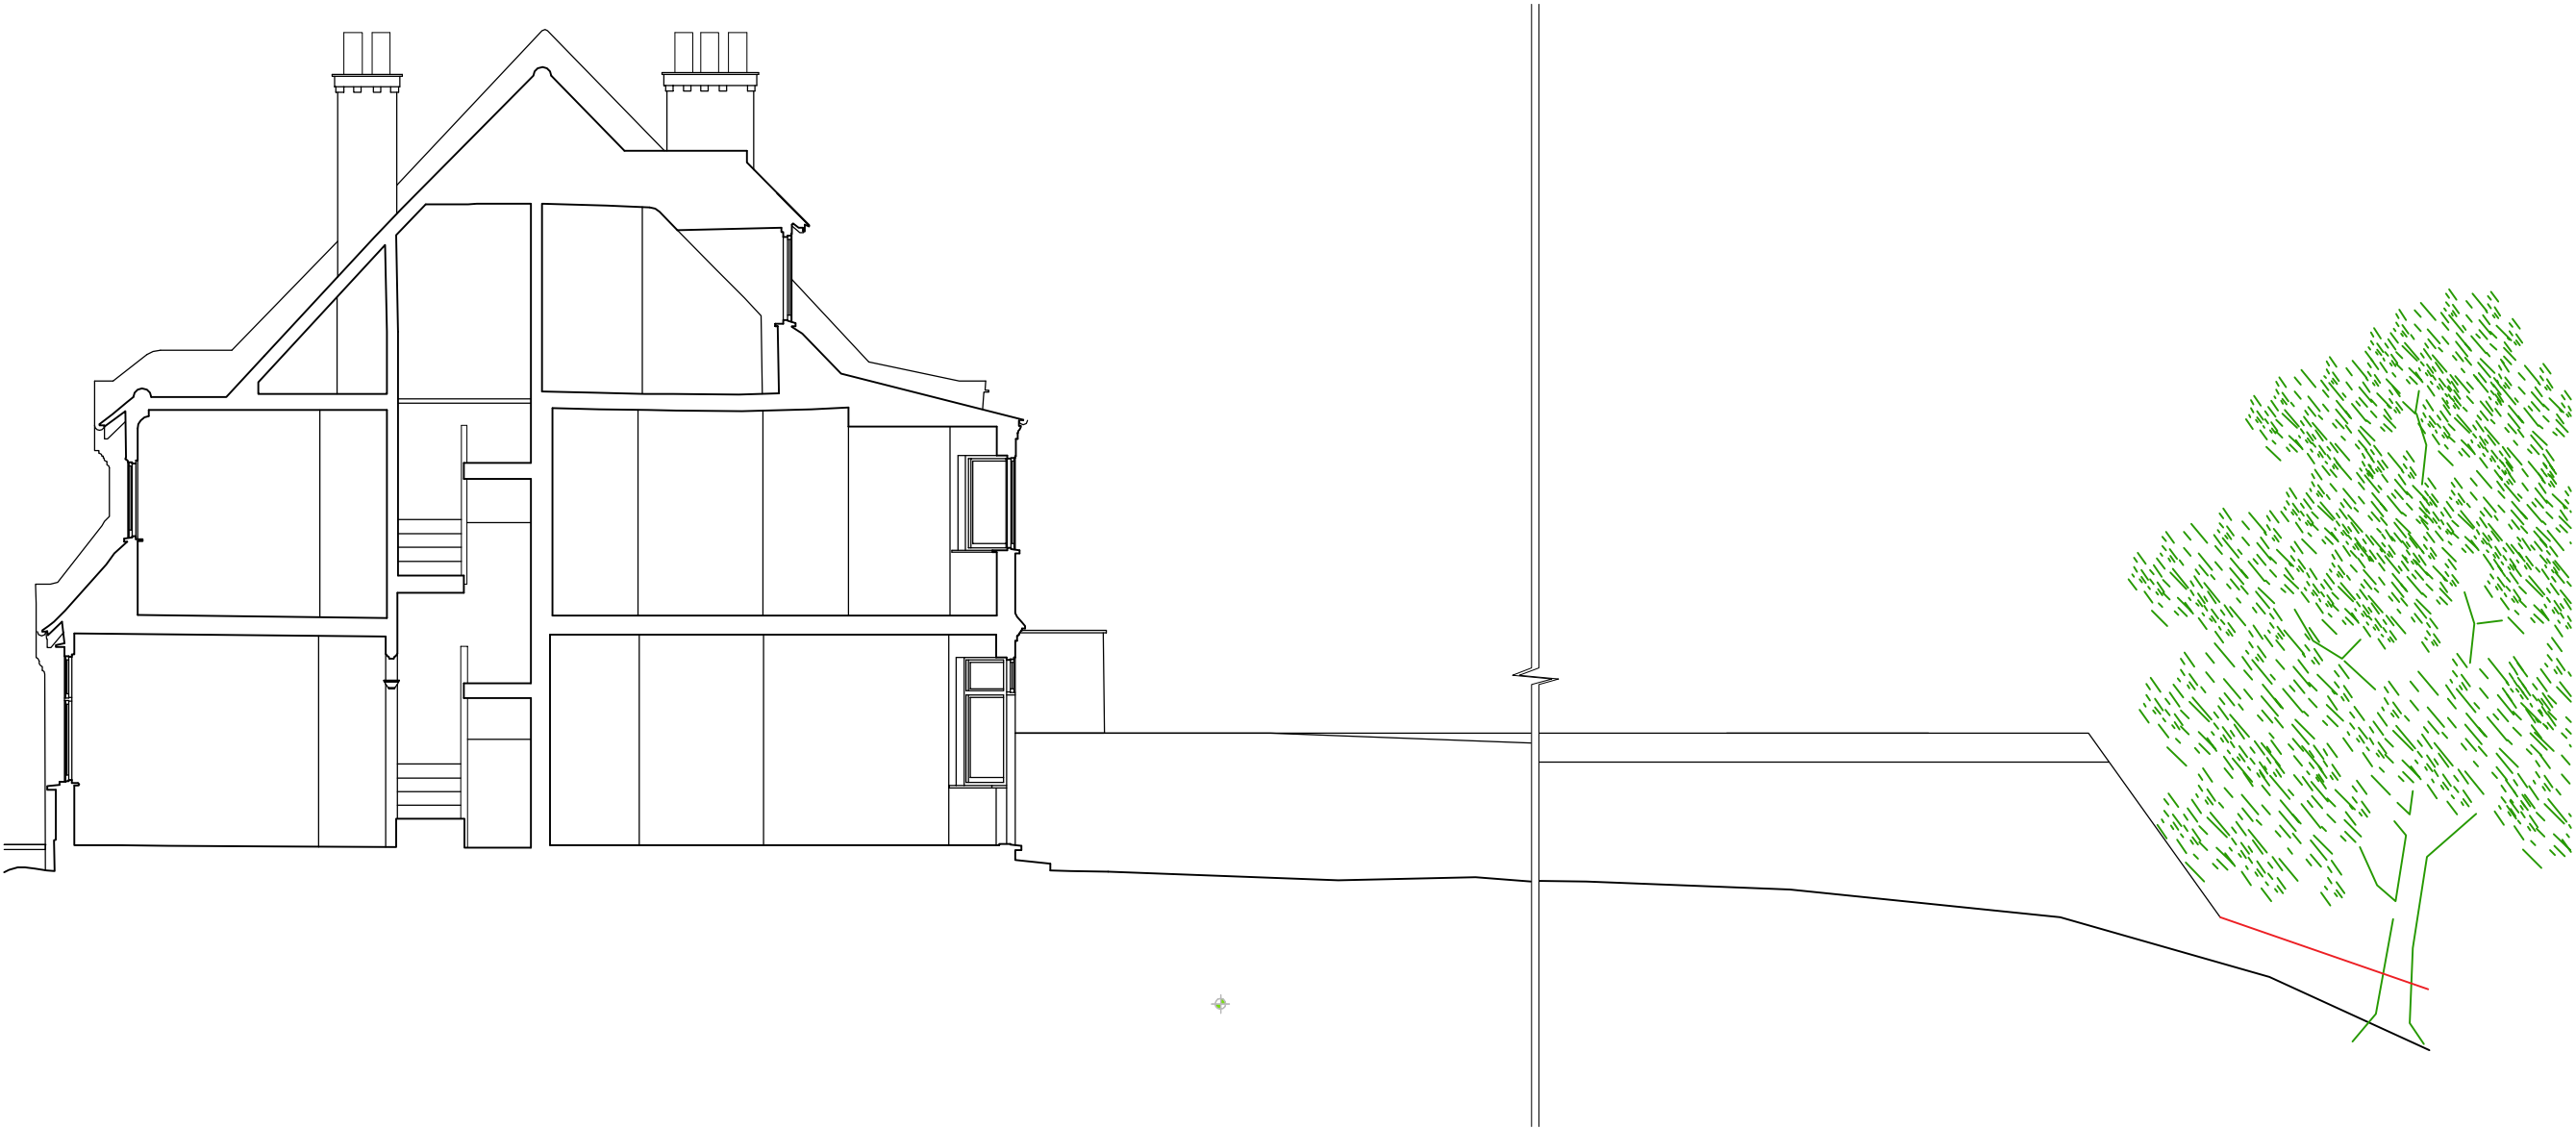

KEY:
Existing
Proposed
Demolition
Boundary

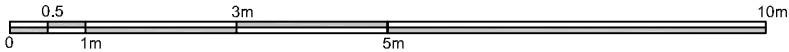

1 SECTION A - AS EXISTING
Scale: 1:100

Dimensions
No dimensions to be scaled from drawings. All dimensions to be checked on site by the main contractor before commencement of any shop drawings or work whatsoever either on his own behalf or for sub-contractors or suppliers.

Discrepancies
Any discrepancies between drawings and or other documents shall be referred to the architects.

Compliance
All appropriate work to comply with the relevant requirements of the Building Regulations. All materials specified on this drawing are to be used strictly in accordance with the manufacturers recommendations, correct code of practice and where relevant British Board of Agrément Certificate.

Copyright
This drawing and design thereon is the copyright of Connect Architecture Ltd and must not be reproduced without written consent.

Rev	Date	Description



Project: 32 Crediton Hill London NW61HP		
Client: Mr. & Mrs. Thurlin		
Title: SECTION A-A: AS EXISTING		
Status: INFORMATION		
Date: 11-04-21	Scale: 1:100, 1:200 @A3	
Job No: 330	Drawing No: E-020	Rev: 000