


**SECOND FLOOR PLAN**

rev	date	description	revised by	audited by
stage		drawing title	suitability code	
PLANNING		PROPOSED Second Floor Plan	S2	

CONTRACTORS ARE NOT TO SCALE DIMENSIONS FROM THIS DRAWING

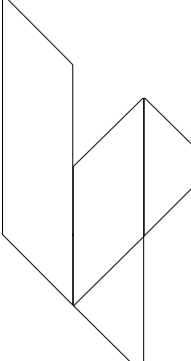

**LIPTON  
PLANT  
ARCHITECTS**

Seatem House  
39 Morelands St  
London  
EC3V 8BB


T +44 (0)20 7288 1333  
F +44 (0)20 7288 0333  
E mail@lparchitects.co.uk  
W www.lparchitects.co.uk

client  
Kulick  
Nouril  
Ferera

project  
Flat 11  
27 Belsize Park  
London  
NW3 4DU

THIS DRAWING IS COPYRIGHT

scale	drawn by	audited by	job no	originator	zone	level	type	role	dwg no	revision
1:25@A1 1:50@A3	CC	DC	552	LPA	ZZ	02	DR	A	31001	--

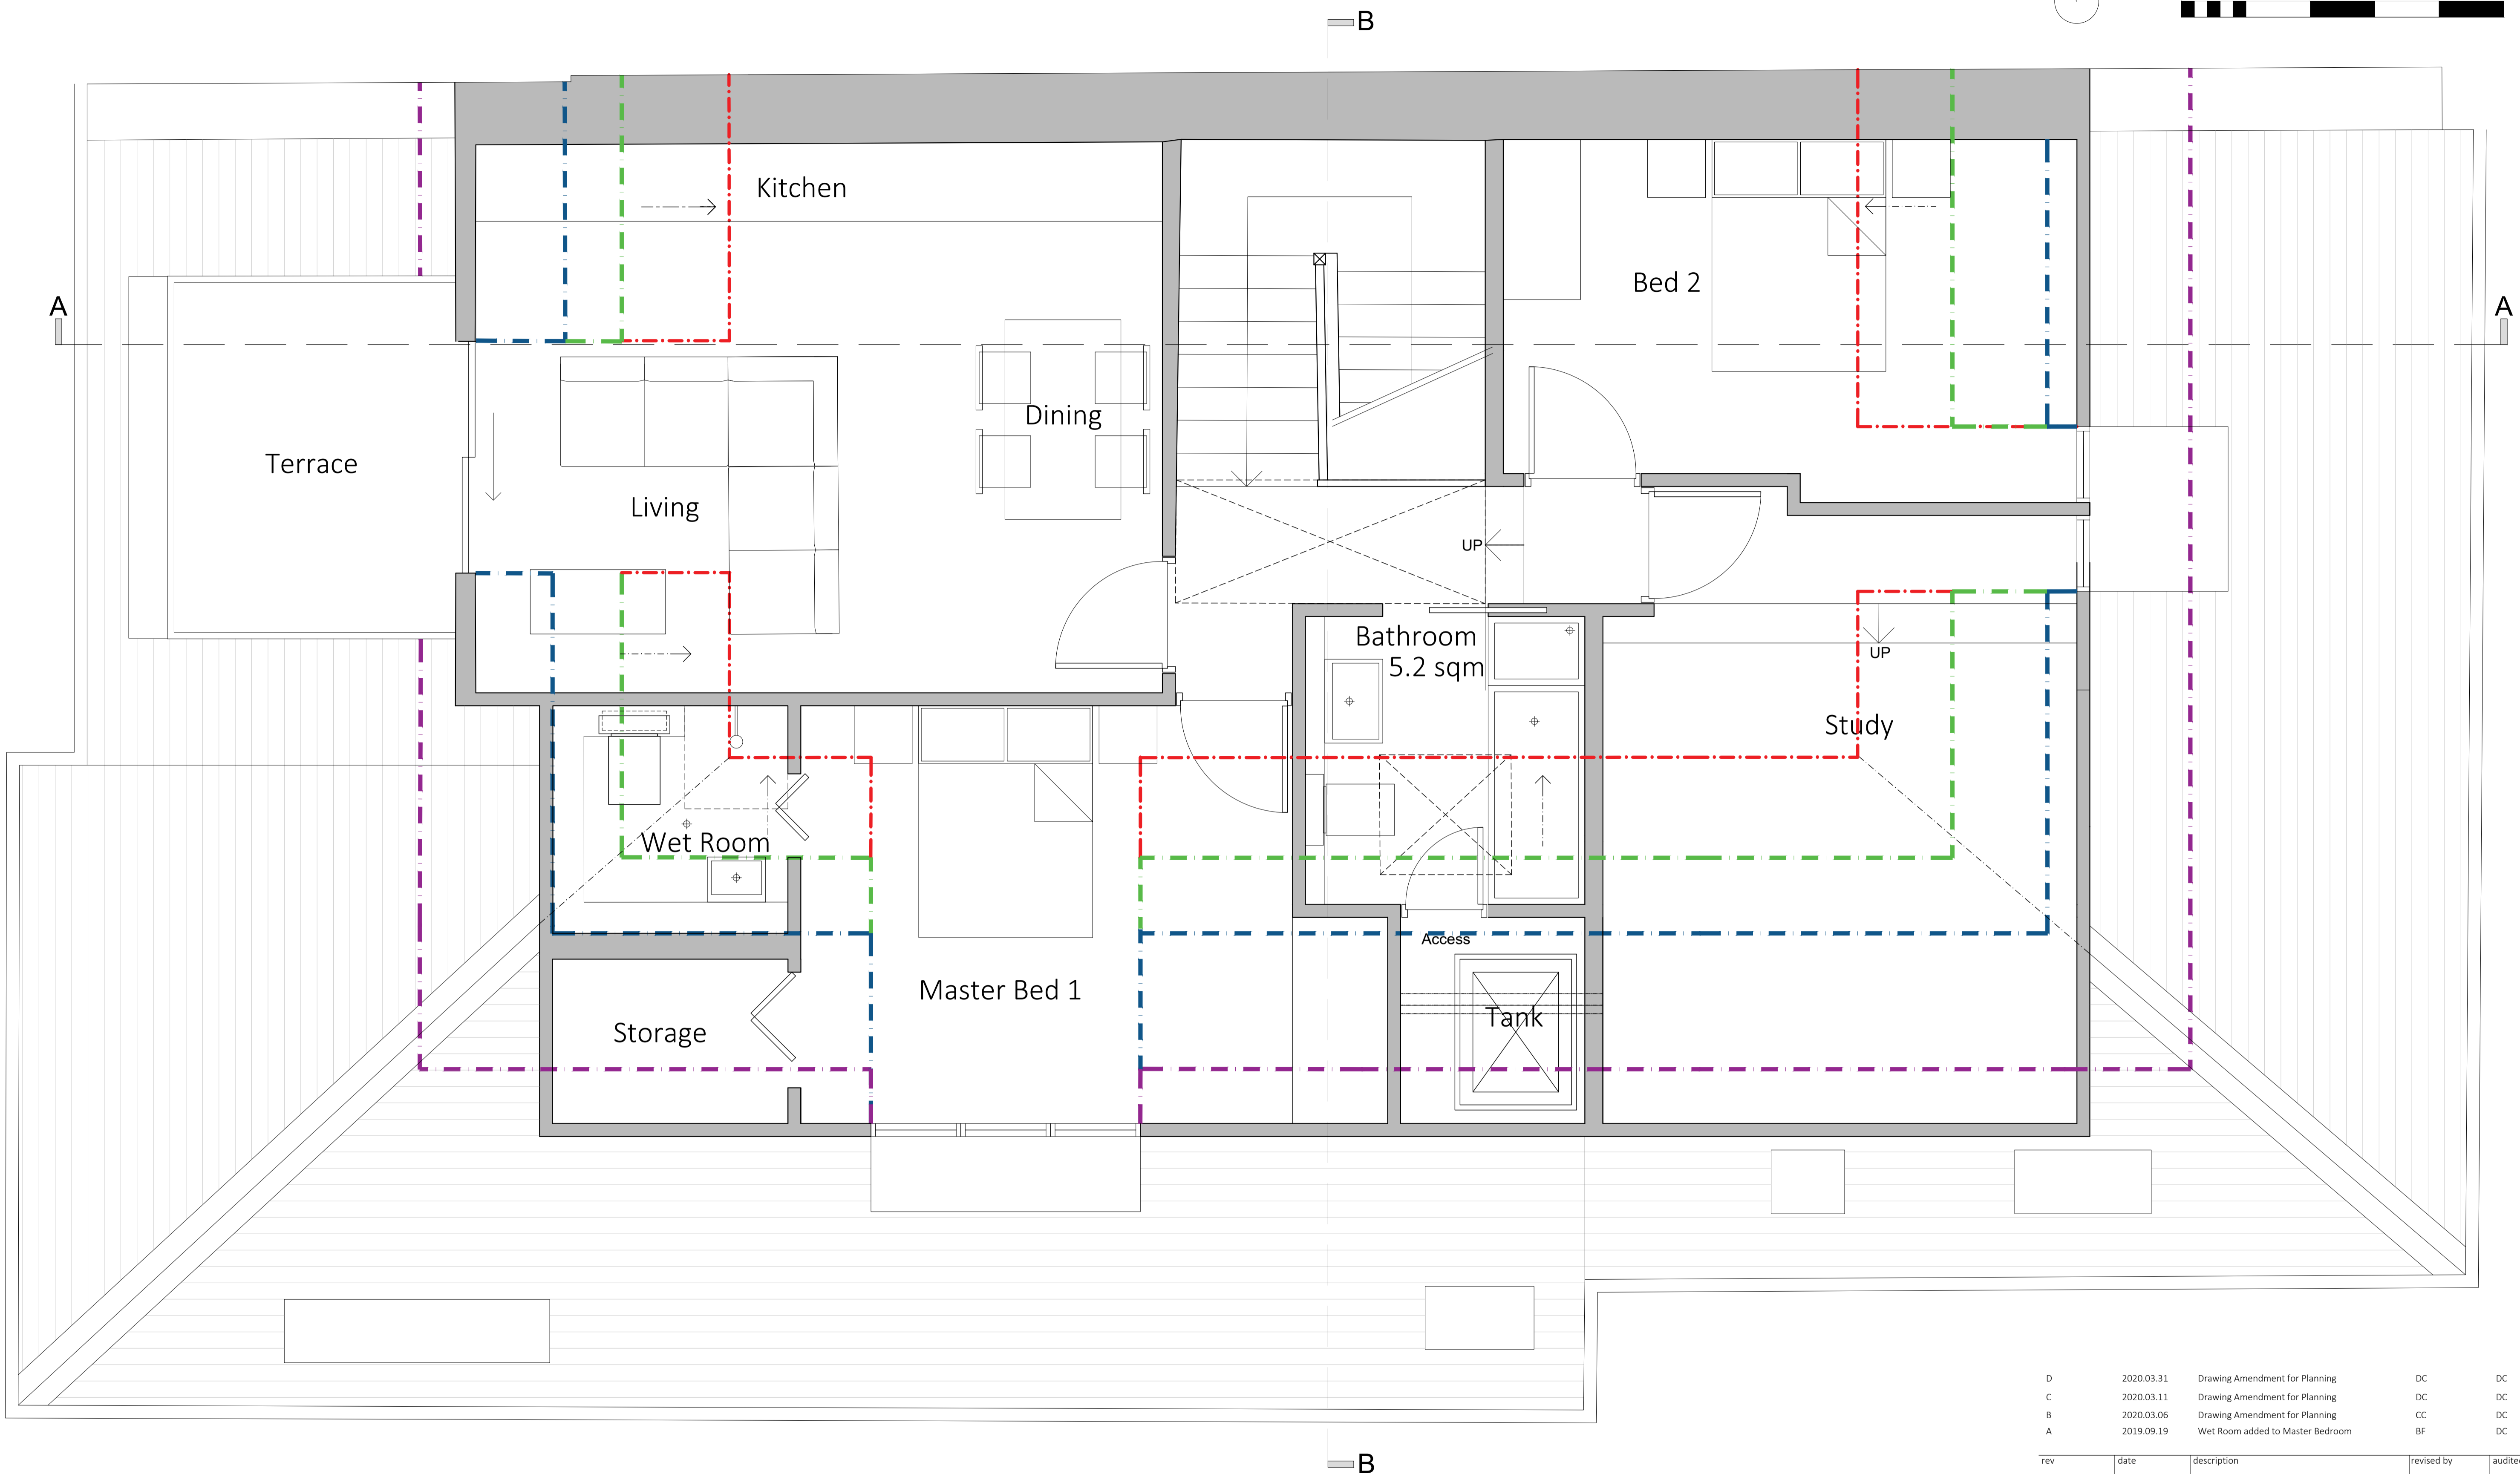

**THIRD FLOOR PLAN**

- Full Height Ceiling Line
- 1.8m Ceiling Height
- 1.5m Ceiling Height
- 1.0m Ceiling Height

rev	date	description	revised by	audited by
D	2020.03.31	Drawing Amendment for Planning	DC	DC
C	2020.03.11	Drawing Amendment for Planning	DC	DC
B	2020.03.06	Drawing Amendment for Planning	CC	DC
A	2019.09.19	Wet Room added to Master Bedroom	BF	DC

stage	drawing title	suitability code
PLANNING	PROPOSED Third Floor Plan	S2

CONTRACTORS ARE NOT TO SCALE DIMENSIONS FROM THIS DRAWING

**LIPTON PLANT ARCHITECTS**

Seatem House  
39 Morelands St  
London  
EC3V 8BB



client  
Kulick Nouril  
Ferera

T +44 (0)20 7288 1333  
F +44 (0)20 7288 0333  
E mail@lparchitects.co.uk  
W www.lparchitects.co.uk

project  
Flat 11  
27 Belsize Park  
London  
NW3 4DU

THIS DRAWING IS COPYRIGHT

scale	drawn by	audited by	job no	originator	zone	level	type	role	dwg no	revision
1:25@A1 1:50@A3	CC	DC	552	LPA	ZZ	03	DR	A	31002	D

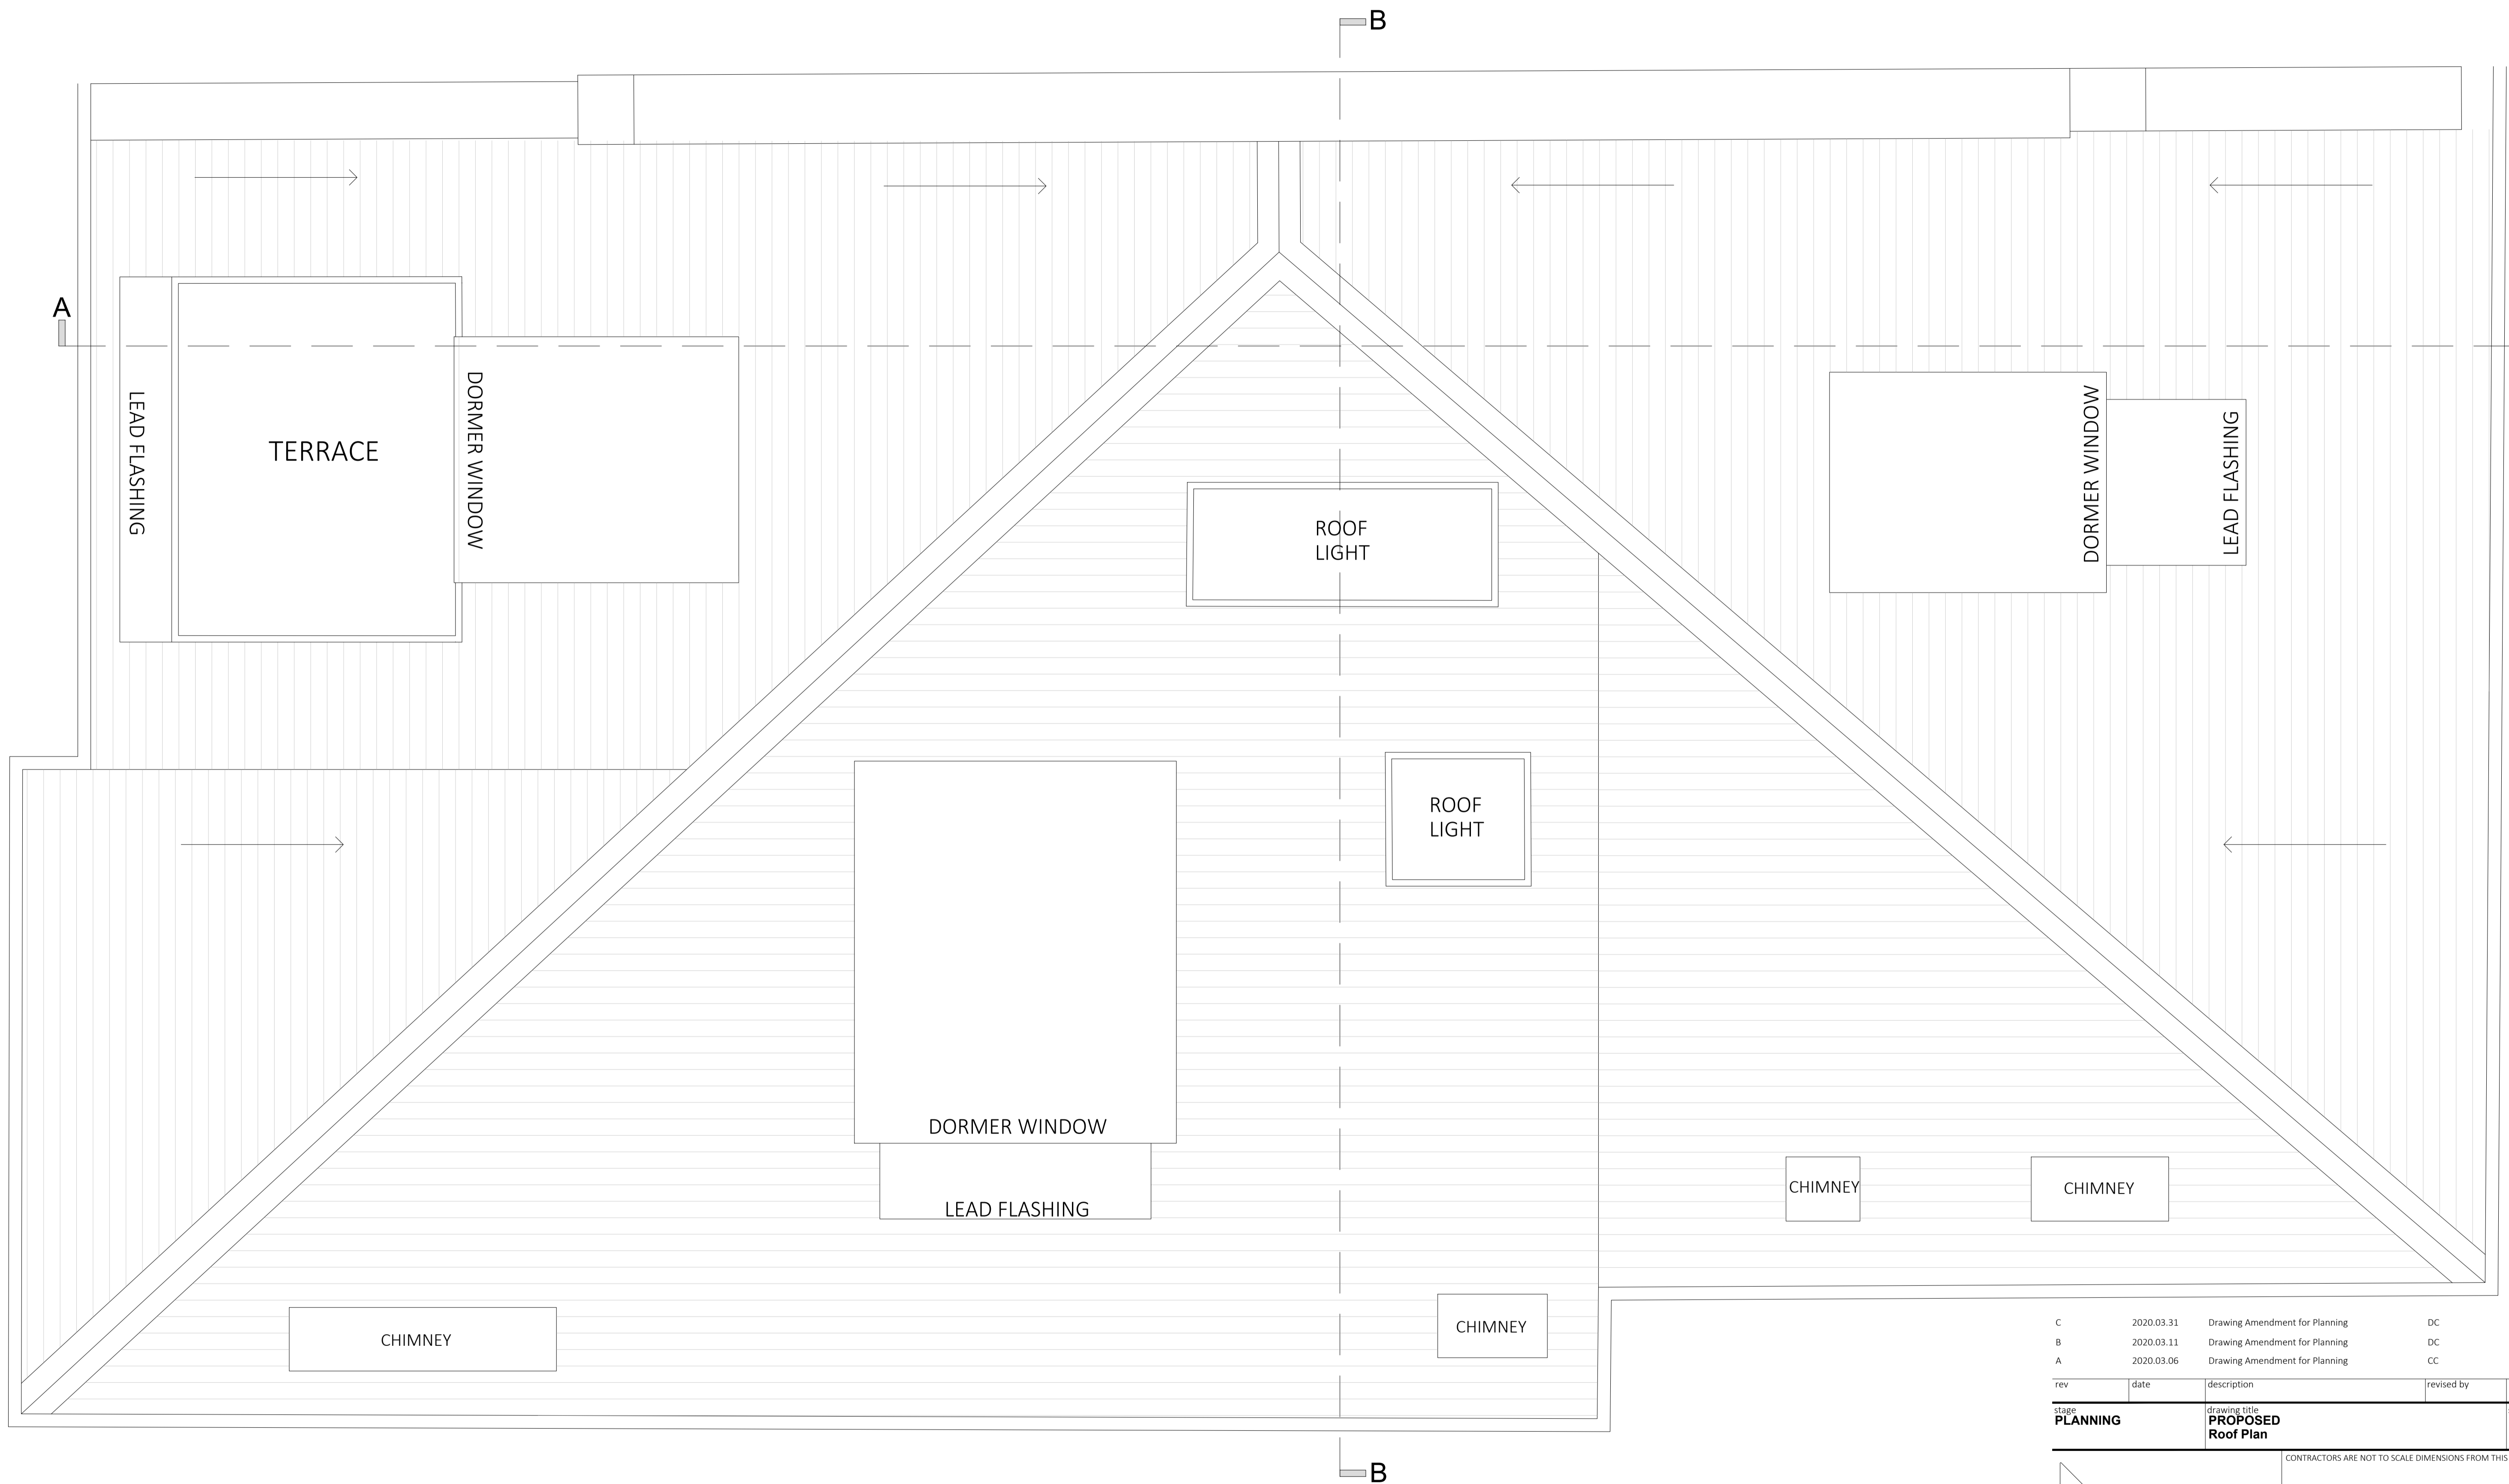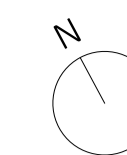


rev	date	description	revised by	audited by
C	2020.03.31	Drawing Amendment for Planning	DC	DC
B	2020.03.11	Drawing Amendment for Planning	DC	DC
A	2020.03.06	Drawing Amendment for Planning	CC	DC

stage	drawing title	suitability code
PLANNING	PROPOSED Roof Plan	S2

CONTRACTORS ARE NOT TO SCALE DIMENSIONS FROM THIS DRAWING

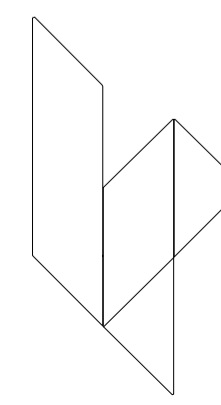

**LIPTON PLANT ARCHITECTS**  
 Seatem House  
 39 Morelands St  
 London  
 EC3V 8BB  
 T +44 (0)20 7288 1333  
 F +44 (0)20 7288 0333  
 E mail@lparchitects.co.uk  
 W www.lparchitects.co.uk


client  
 Kulick  
 Nouril  
 Ferera

project  
 Flat 11  
 27 Belsize Park  
 London  
 NW3 4DU

**ROOF PLAN**

THIS DRAWING IS COPYRIGHT

scale	drawn by	audited by	job no	originator	zone	level	type	role	dwg no	revision
1:25@A1 1:50@A3	CC	DC	552	LPA	ZZ	R1	DR	A	31003	C

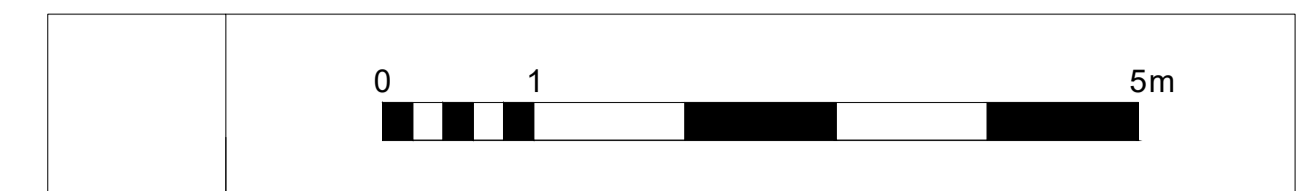


SOUTH-EAST ELEVATION (FRONT)

rev	date	description	revised by	audited by
C	2020.03.31	Drawing Amendment for Planning	DC	DC
B	2020.03.11	Drawing Amendment for Planning	DC	DC
A	2020.03.06	Drawing Amendment for Planning	CC	DC

stage	drawing title	suitability code
PLANNING	PROPOSED Front Elevation	S2

CONTRACTORS ARE NOT TO SCALE DIMENSIONS FROM THIS DRAWING

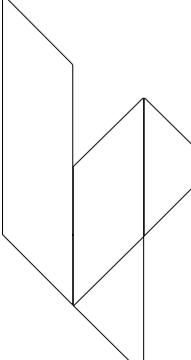

**LIPTON  
PLANT  
ARCHITECTS**

Seatem House  
39 Morelands St  
London  
EC3V 8BB


T +44 (0)20 7288 1333  
F +44 (0)20 7288 0333  
E mail@lparchitects.co.uk  
W www.lparchitects.co.uk

client  
Kulick  
Nouril  
Ferera

project  
Flat 11  
27 Belsize Park  
London  
NW3 4DU

THIS DRAWING IS COPYRIGHT

scale	drawn by	audited by	job no	originator	zone	level	type	role	dwg no	revision
1:50@A1 1:100@A3	CC	DC	552	LPA	ZZ	XX	DR	A	32001	C

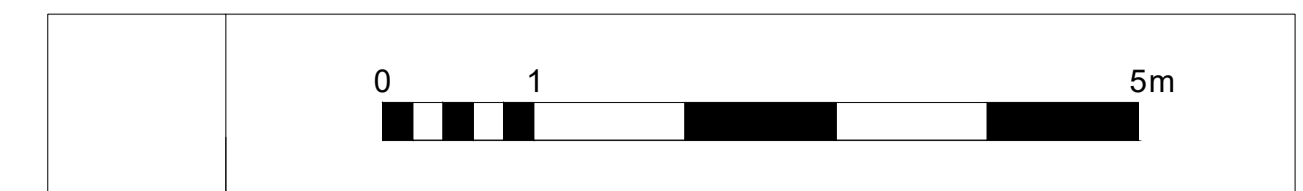


SOUTH-WEST ELEVATION (SIDE)

rev	date	description	revised by	audited by
D	2020.03.31	Drawing Amendment for Planning	DC	DC
C	2020.03.11	Drawing Amendment for Planning	DC	DC
B	2020.03.06	Drawing Amendment for Planning	CC	DC
A	2019.09.19	Amended Rooflight on Elevation	BF	DC

stage	drawing title	suitability code
PLANNING	PROPOSED Side Elevation	S2

CONTRACTORS ARE NOT TO SCALE DIMENSIONS FROM THIS DRAWING

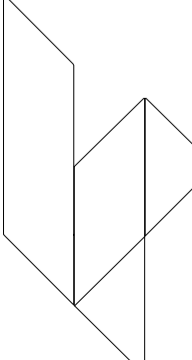

**LIPTON  
PLANT  
ARCHITECTS**

Seatem House  
39 Morelands St  
London  
EC3V 8BB


T +44 (0)20 7288 1333  
F +44 (0)20 7288 0333  
E mail@lparchitects.co.uk  
W www.lparchitects.co.uk

client  
Kulick  
Nouril  
Ferera

project  
Flat 11  
27 Belsize Park  
London  
NW3 4DU

THIS DRAWING IS COPYRIGHT

scale	drawn by	audited by	job no	originator	zone	level	type	role	dwg no	revision
1:50@A1 1:100@A3	CC	DC	552	LPA	ZZ	XX	DR	A	32002	D

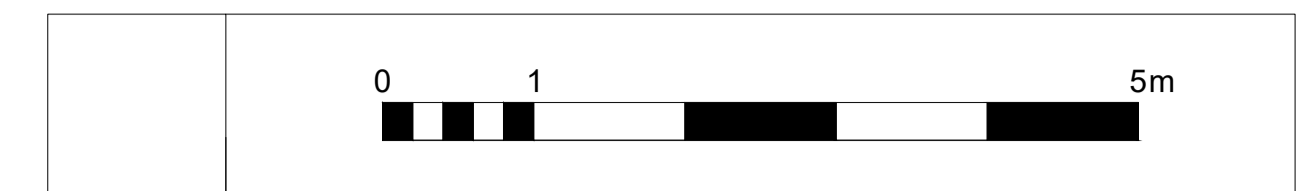

NORTH-WEST ELEVATION (REAR)


LINE OF SITE BOUNDARY

LINE OF SITE BOUNDARY

rev	date	description	revised by	audited by
B	2020.03.31	Drawing Amendment for Planning	DC	DC
A	2020.03.06	Drawing Amendment for Planning	CC	DC

stage	drawing title	suitability code
PLANNING	PROPOSED Rear Elevation	S2

CONTRACTORS ARE NOT TO SCALE DIMENSIONS FROM THIS DRAWING

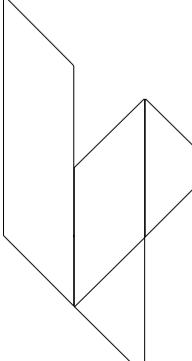

**LIPTON  
PLANT  
ARCHITECTS**

Seatem House  
39 Morelands St  
London  
EC3V 8BB



T +44 (0)20 7288 1333  
F +44 (0)20 7288 0333  
E mail@lparchitects.co.uk  
W www.lparchitects.co.uk

client  
Kulick  
Nouril  
Ferera

project  
Flat 11  
27 Belsize Park  
London  
NW3 4DU

THIS DRAWING IS COPYRIGHT


scale	drawn by	audited by	job no	originator	zone	level	type	role	dwg no	revision
1:50@A1 1:100@A3	CC	DC	552	LPA	- ZZ	- XX	- DR	- A	- 32003	B

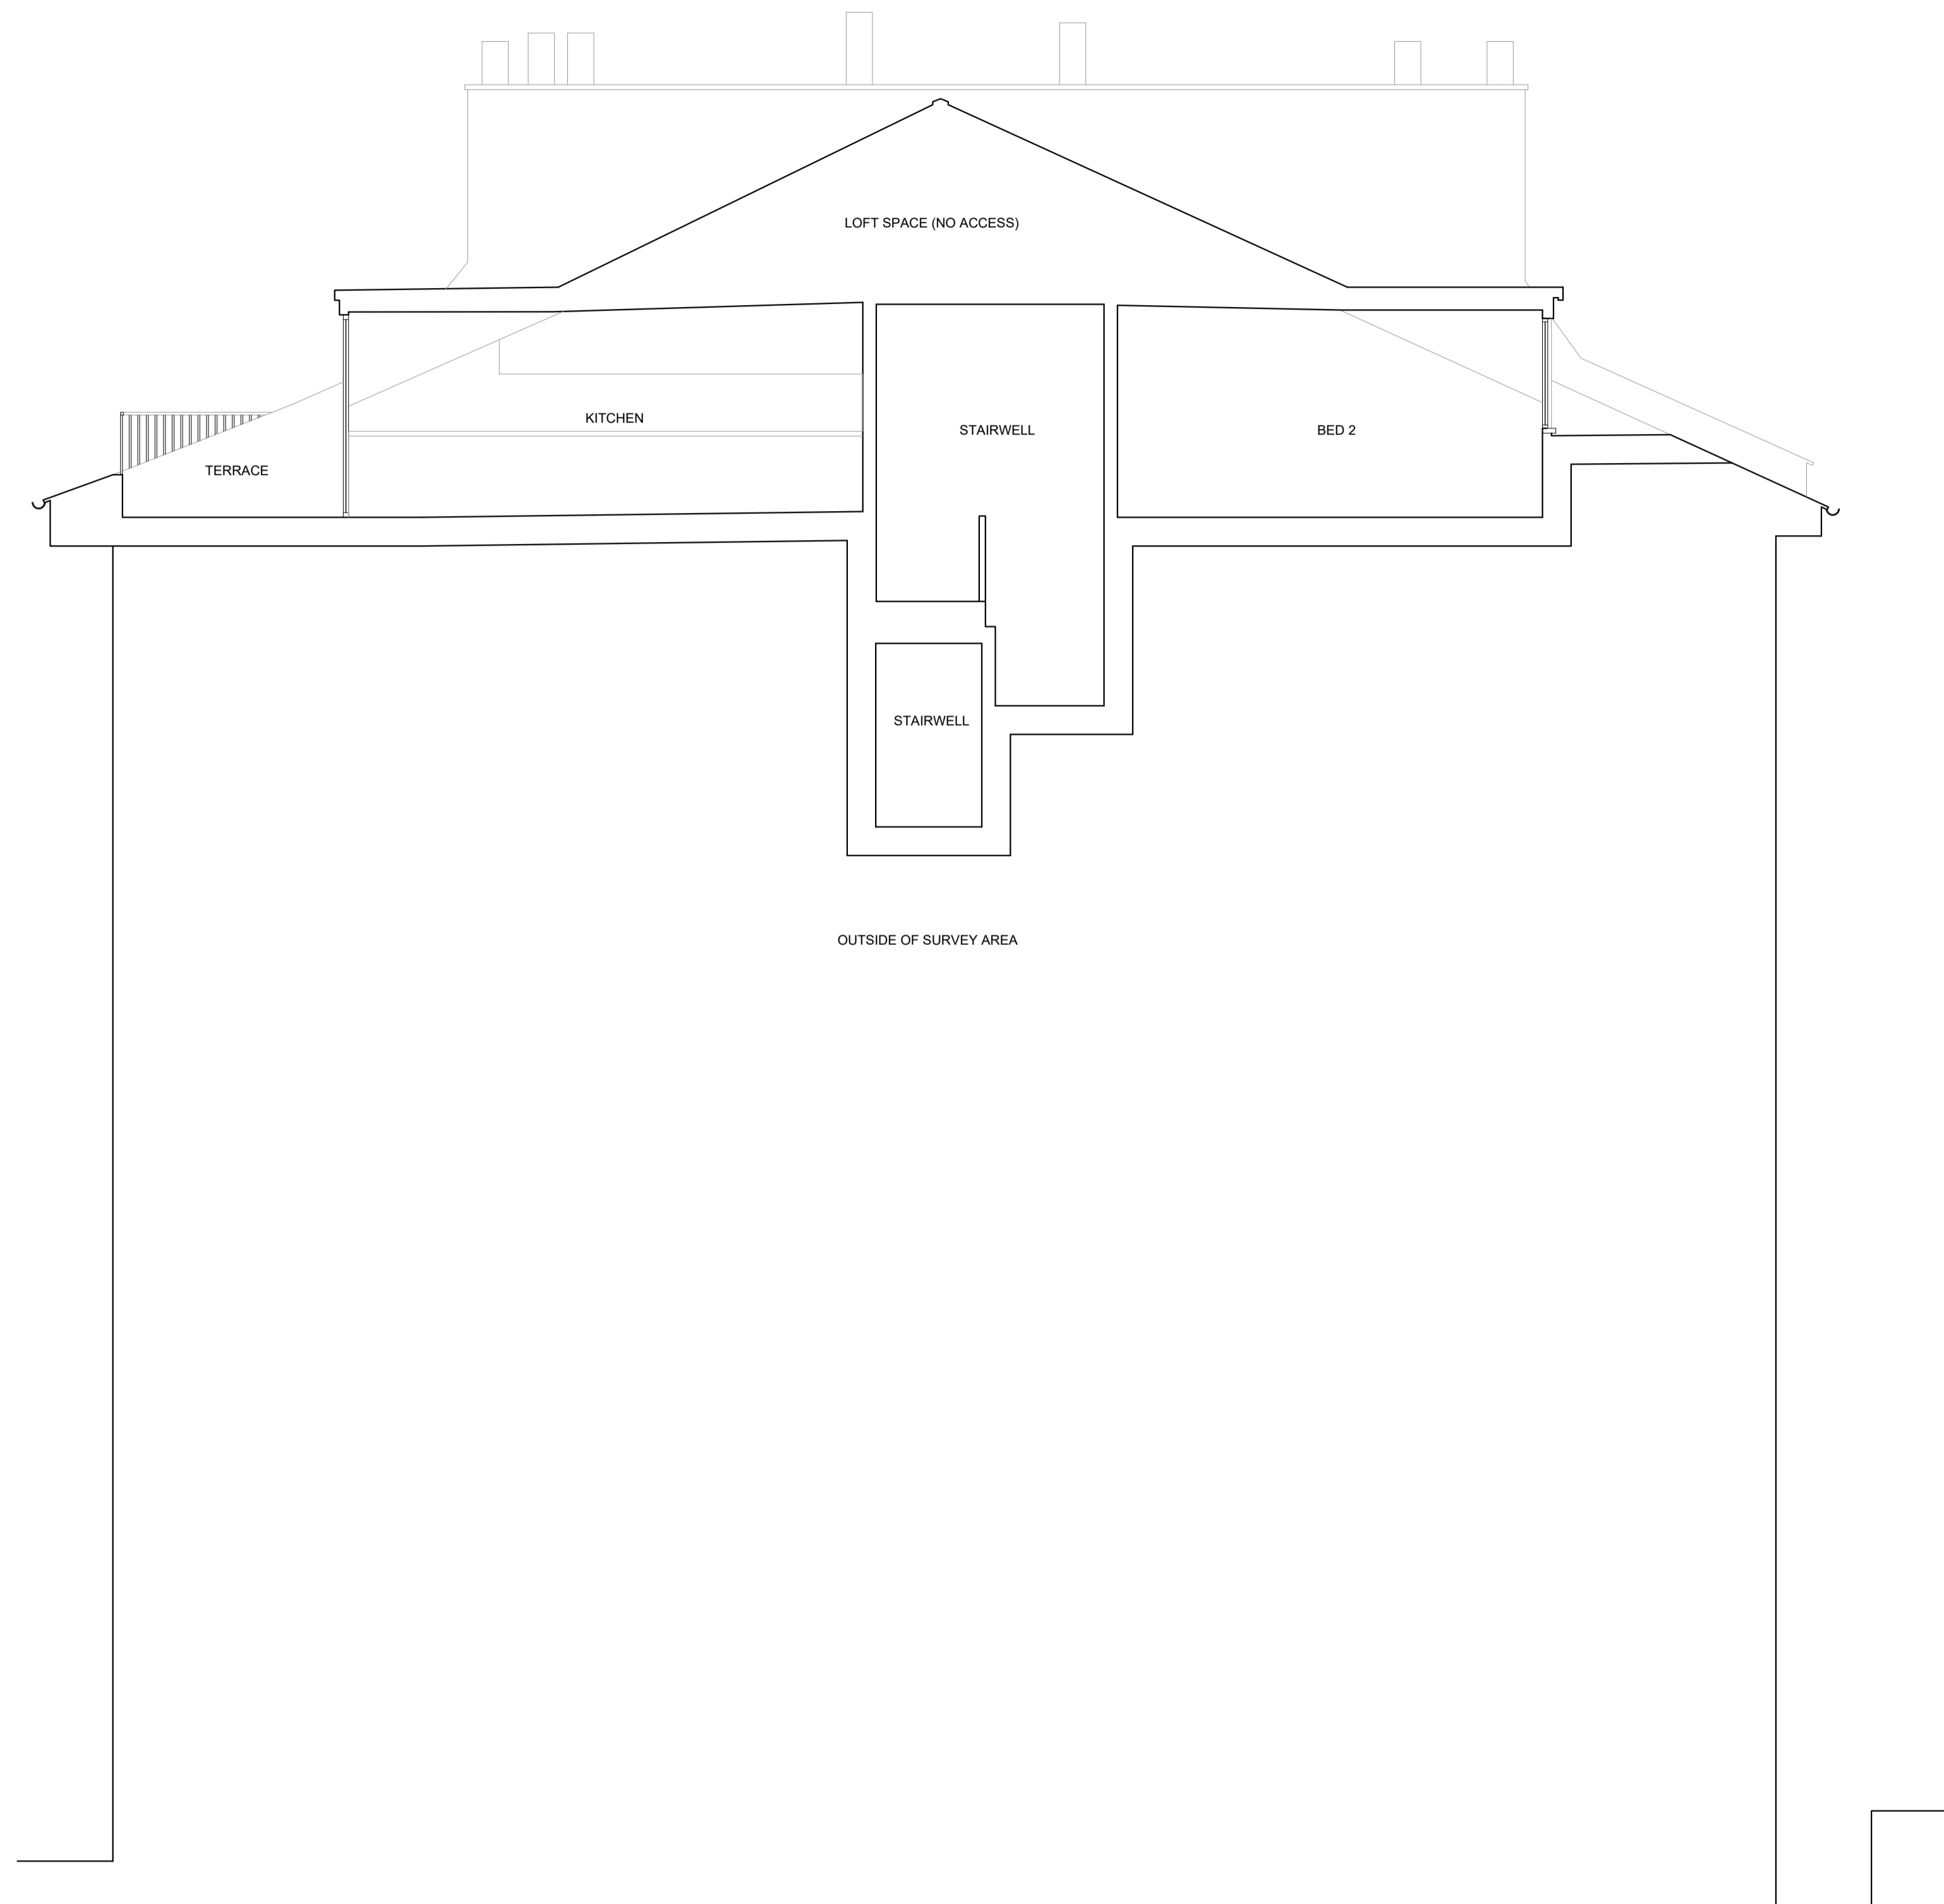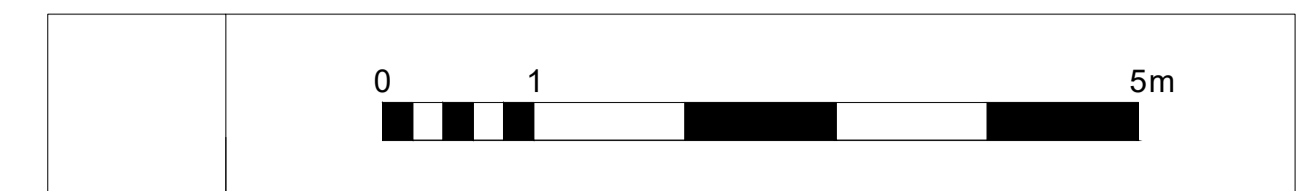

SECTION A - A

rev	date	description	revised by	audited by	
stage	PLANNING	drawing title	PROPOSED Section AA	suitability code	S2

CONTRACTORS ARE NOT TO SCALE DIMENSIONS FROM THIS DRAWING

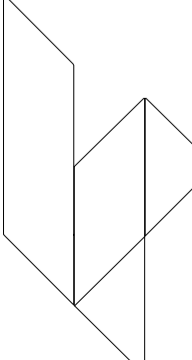

**LIPTON  
PLANT  
ARCHITECTS**

Seatem House  
39 Morelands St  
London  
EC3V 8BB



T +44 (0)20 7288 1333  
F +44 (0)20 7288 0333  
E mail@lparchitects.co.uk  
W www.lparchitects.co.uk

client  
Kulick  
Nouril  
Ferera

project  
Flat 11  
27 Belsize Park  
London  
NW3 4DU

THIS DRAWING IS COPYRIGHT


scale	drawn by	audited by	job no	originator	zone	level	type	role	dwg no	revision
1:50@A1 1:100@A3	CC	DC	552	LPA	ZZ	XX	DR	A	33001	--

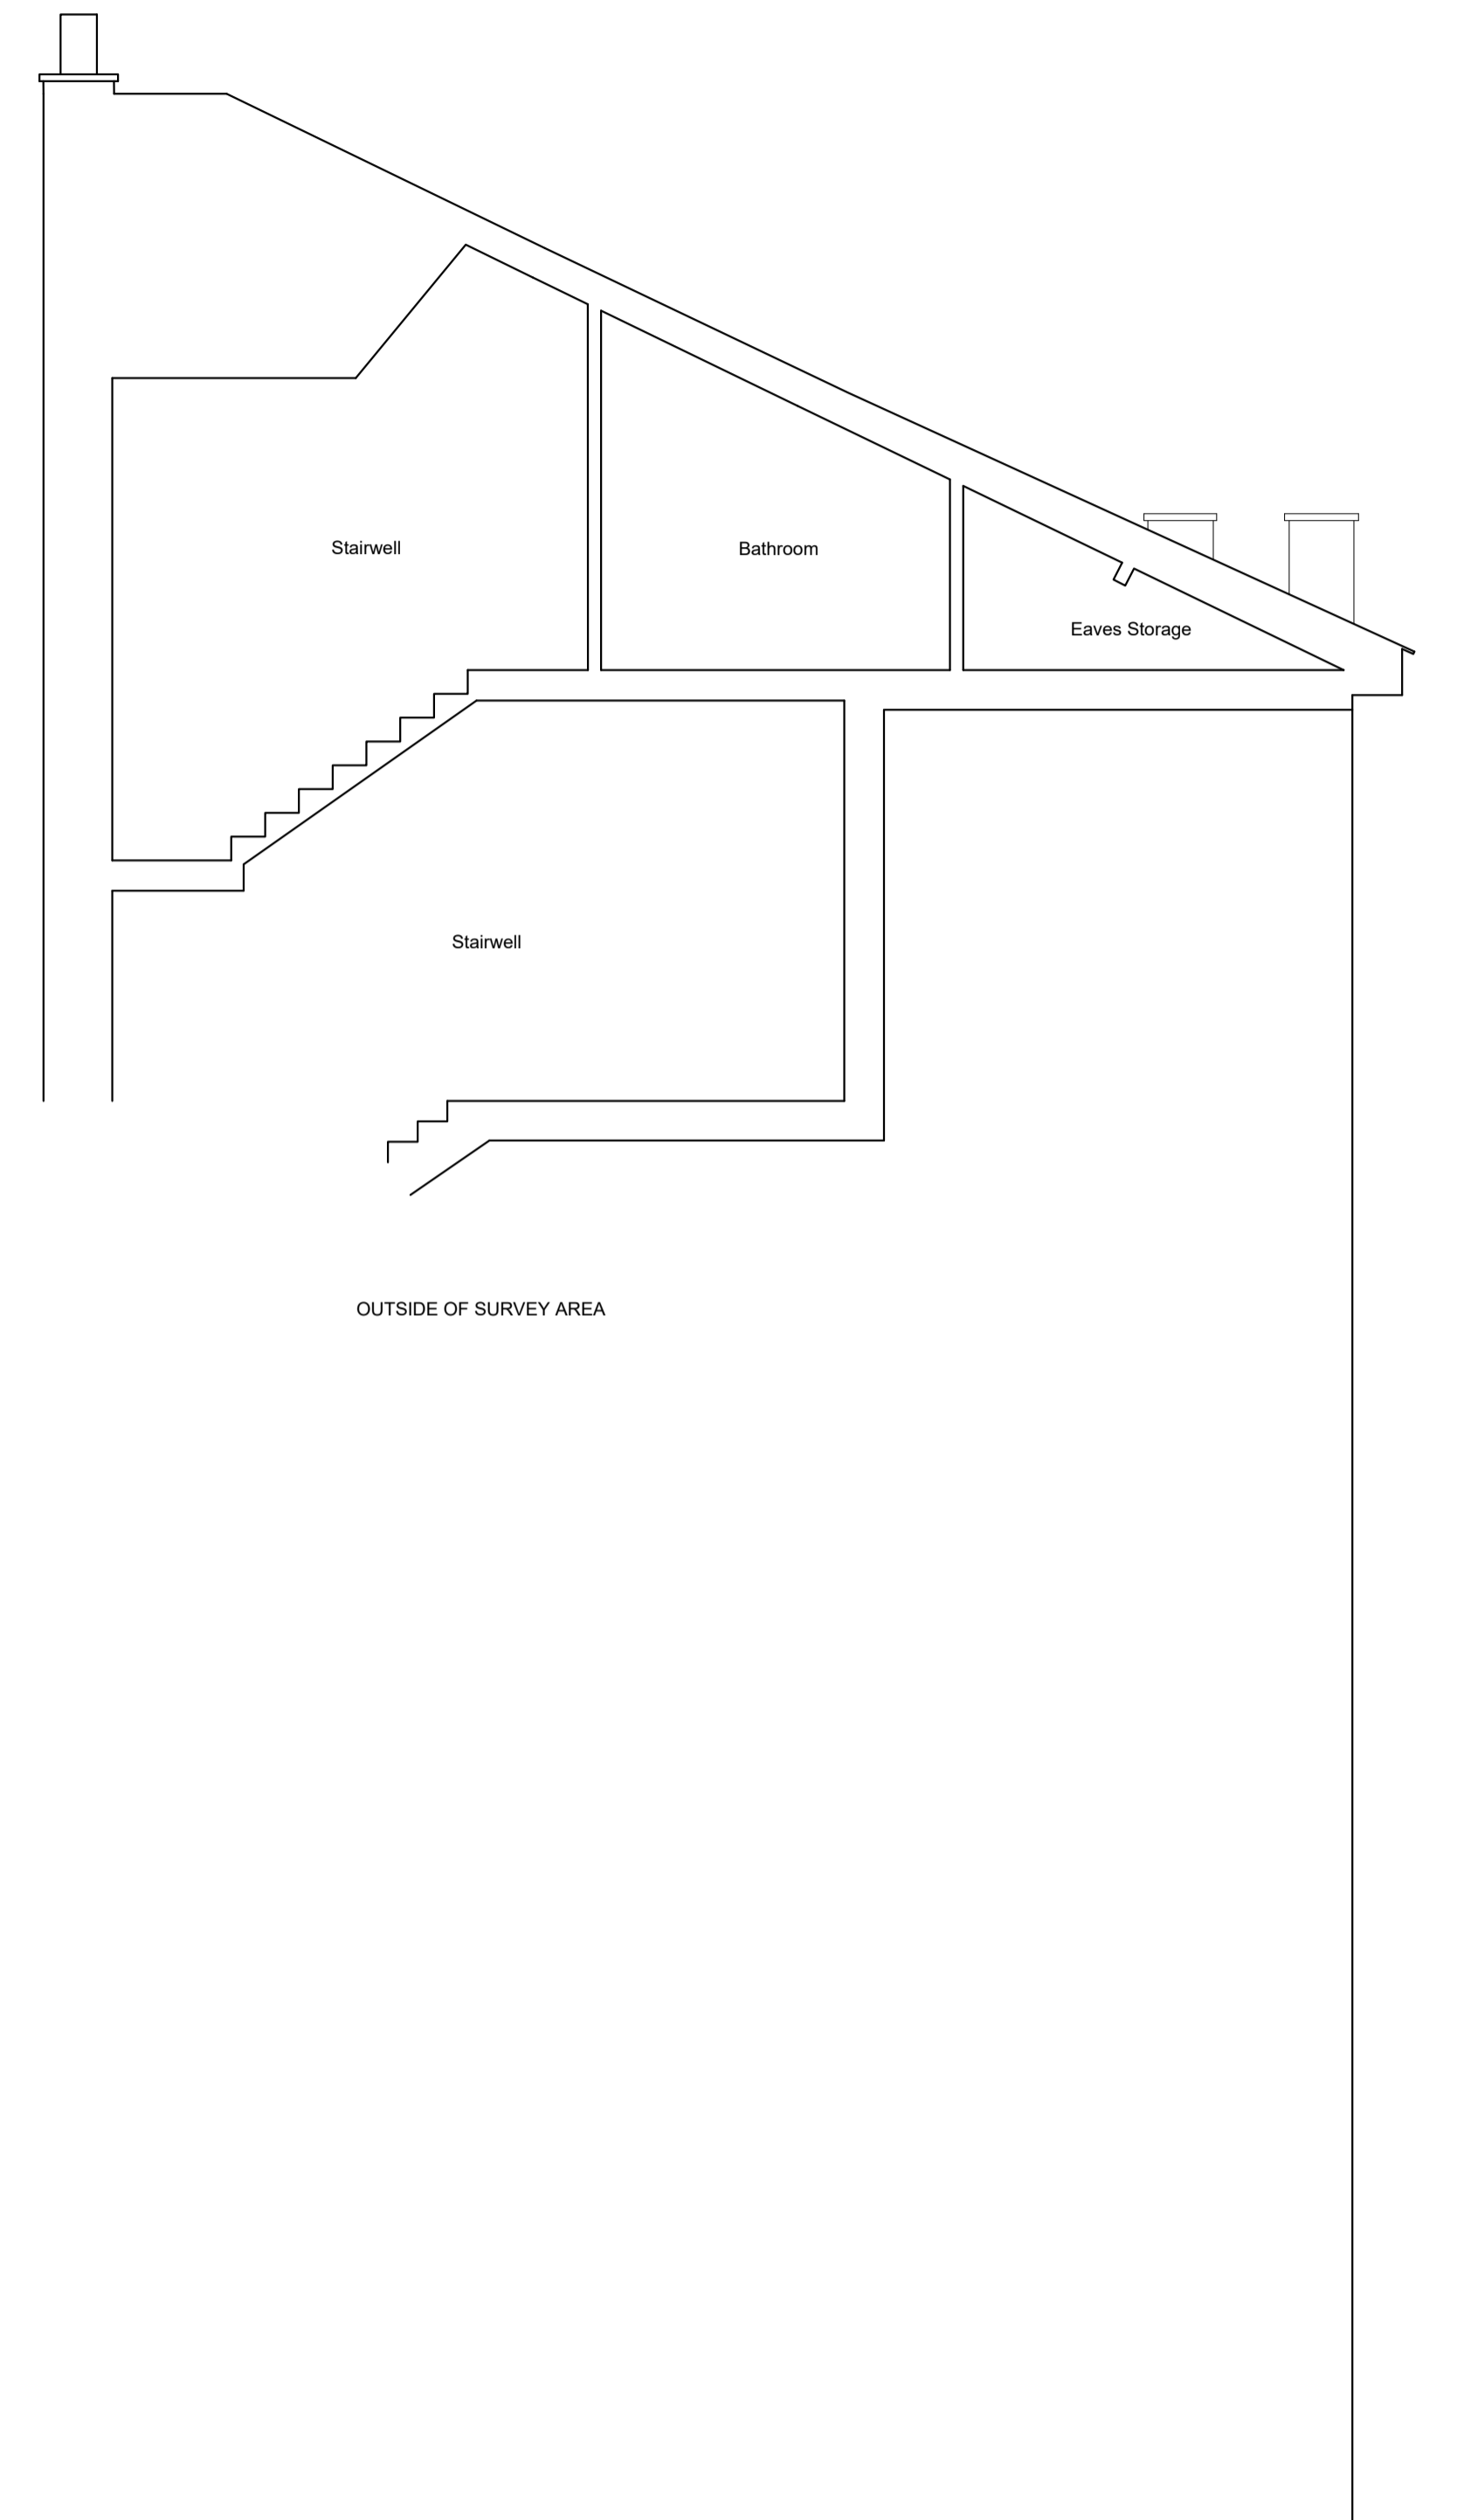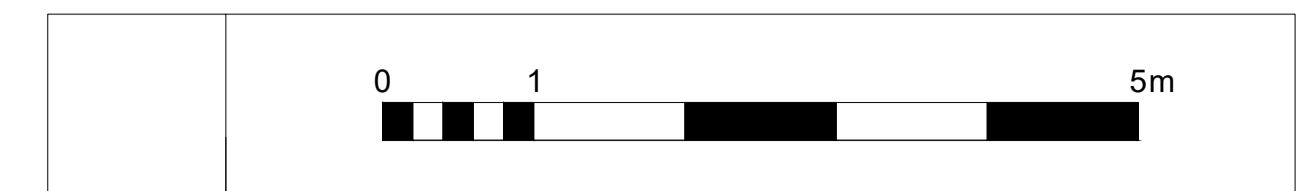

SECTION B - B

rev	date	description	revised by	audited by
stage		drawing title		suitability code
<b>PLANNING</b>		<b>PROPOSED Section BB</b>		<b>S2</b>

CONTRACTORS ARE NOT TO SCALE DIMENSIONS FROM THIS DRAWING

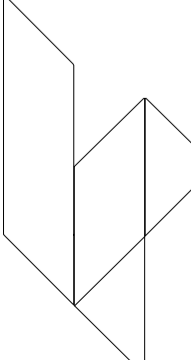

**LIPTON  
PLANT  
ARCHITECTS**

Seatem House  
39 Morelands St  
London  
EC3V 8BB

T +44 (0)20 7288 1333  
F +44 (0)20 7288 0333  
E mail@lparchitects.co.uk  
W www.lparchitects.co.uk

client  
Kulick  
Nouril  
Ferera

project  
Flat 11  
27 Belsize Park  
London  
NW3 4DU

THIS DRAWING IS COPYRIGHT

scale	drawn by	audited by	job no	originator	zone	level	type	role	dwg no	revision
1:50@A1 1:100@A3	CC	DC	552	LPA	ZZ	XX	DR	A	33002	--