


ELEVATION B DWG-017

ELEVATION A DWG-016

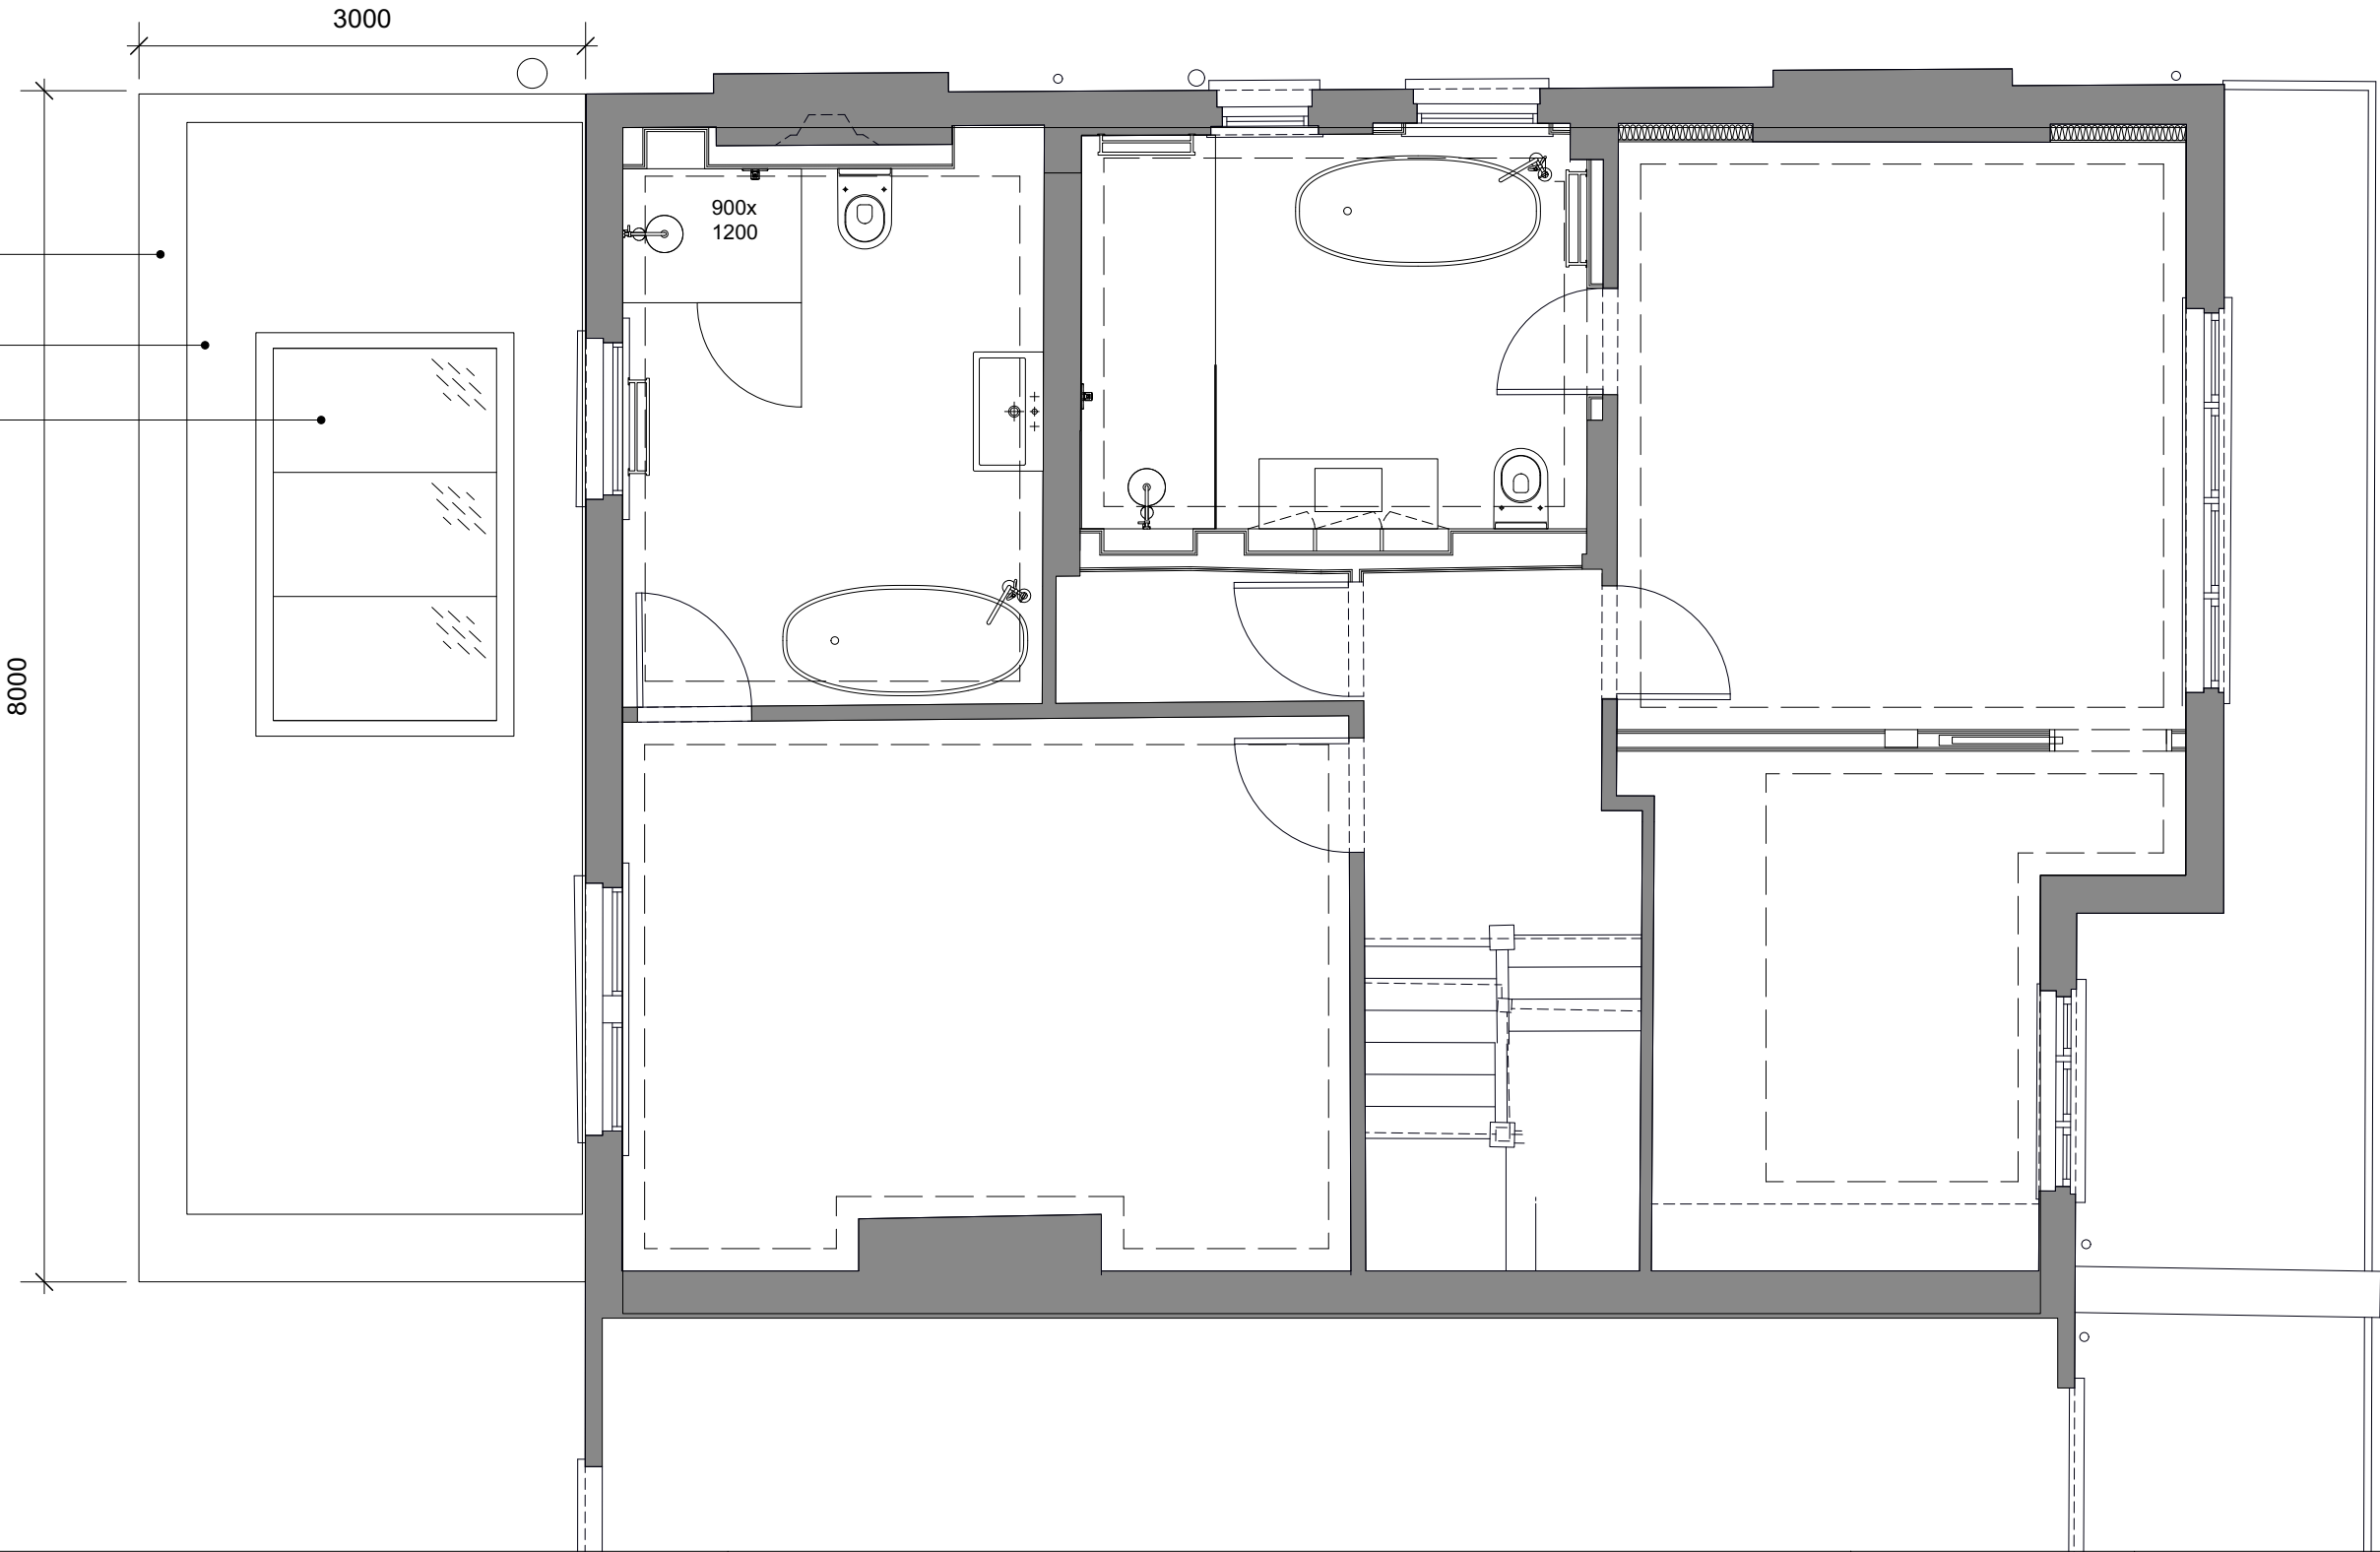

STUDIO GLYN

5 Glenloch Road

London

NW3 4BX

Tel. 020 7483 3551

Mob. 07979690074

e. jo@studioglyn.co.uk

1. Do not scale off this drawing, use figured dimensions only. All dimensions and levels to be checked on site. Contractor and/or subcontractor/or supplier is obliged to promptly report all errors, discrepancies and omissions to Studio Glyn

2. Issued only for purpose indicated

3. The drawing is to be read in conjunction with consultants drawings and specifications before proceeding with works. All consultants informed to be referred to, to ensure compliance with local and statutory building regulations and British/EU standards

4. This drawing is copyright and sole property of Studio Glyn and may not be copied, altered or reproduced in any way or passed to a third party without our written consent

5. The main contractor should be conversant with the statutory obligations under the CDM regulations


6. The dimensions shown on this drawing have been based on the measurements provided by an independent survey company

7. Samples to be provided by main contractor for Studio Glyn approval

8. Studio Glyn to approve all drawings and rods prior to construction

Specification Notes

REV	Date	Description	By
PL1	27.11.20	Issued for Pre-Application	JG
PL2	10.02.21	Issued for Planning	JG
PL3	14.04.21	Issued for Planning. Reference to AC Unit OMITTED	

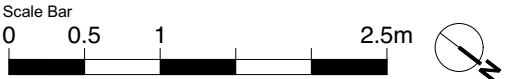

DATE 02/05/2020		ADDRESS Ben Yaacov 26 St Albans Road London NW5 1RD	
DRAWN BY JG JG		TITLE Proposed First Floor Plan	
CHECKED BY JG		DRAWING NUMBER DWG-013	
APPROVED BY JG		REV PL3	
STATUS PLANNING		SCALE 1:50 @ A3	
CAD FILE NAME NA		SHEET 1 OF 1	