

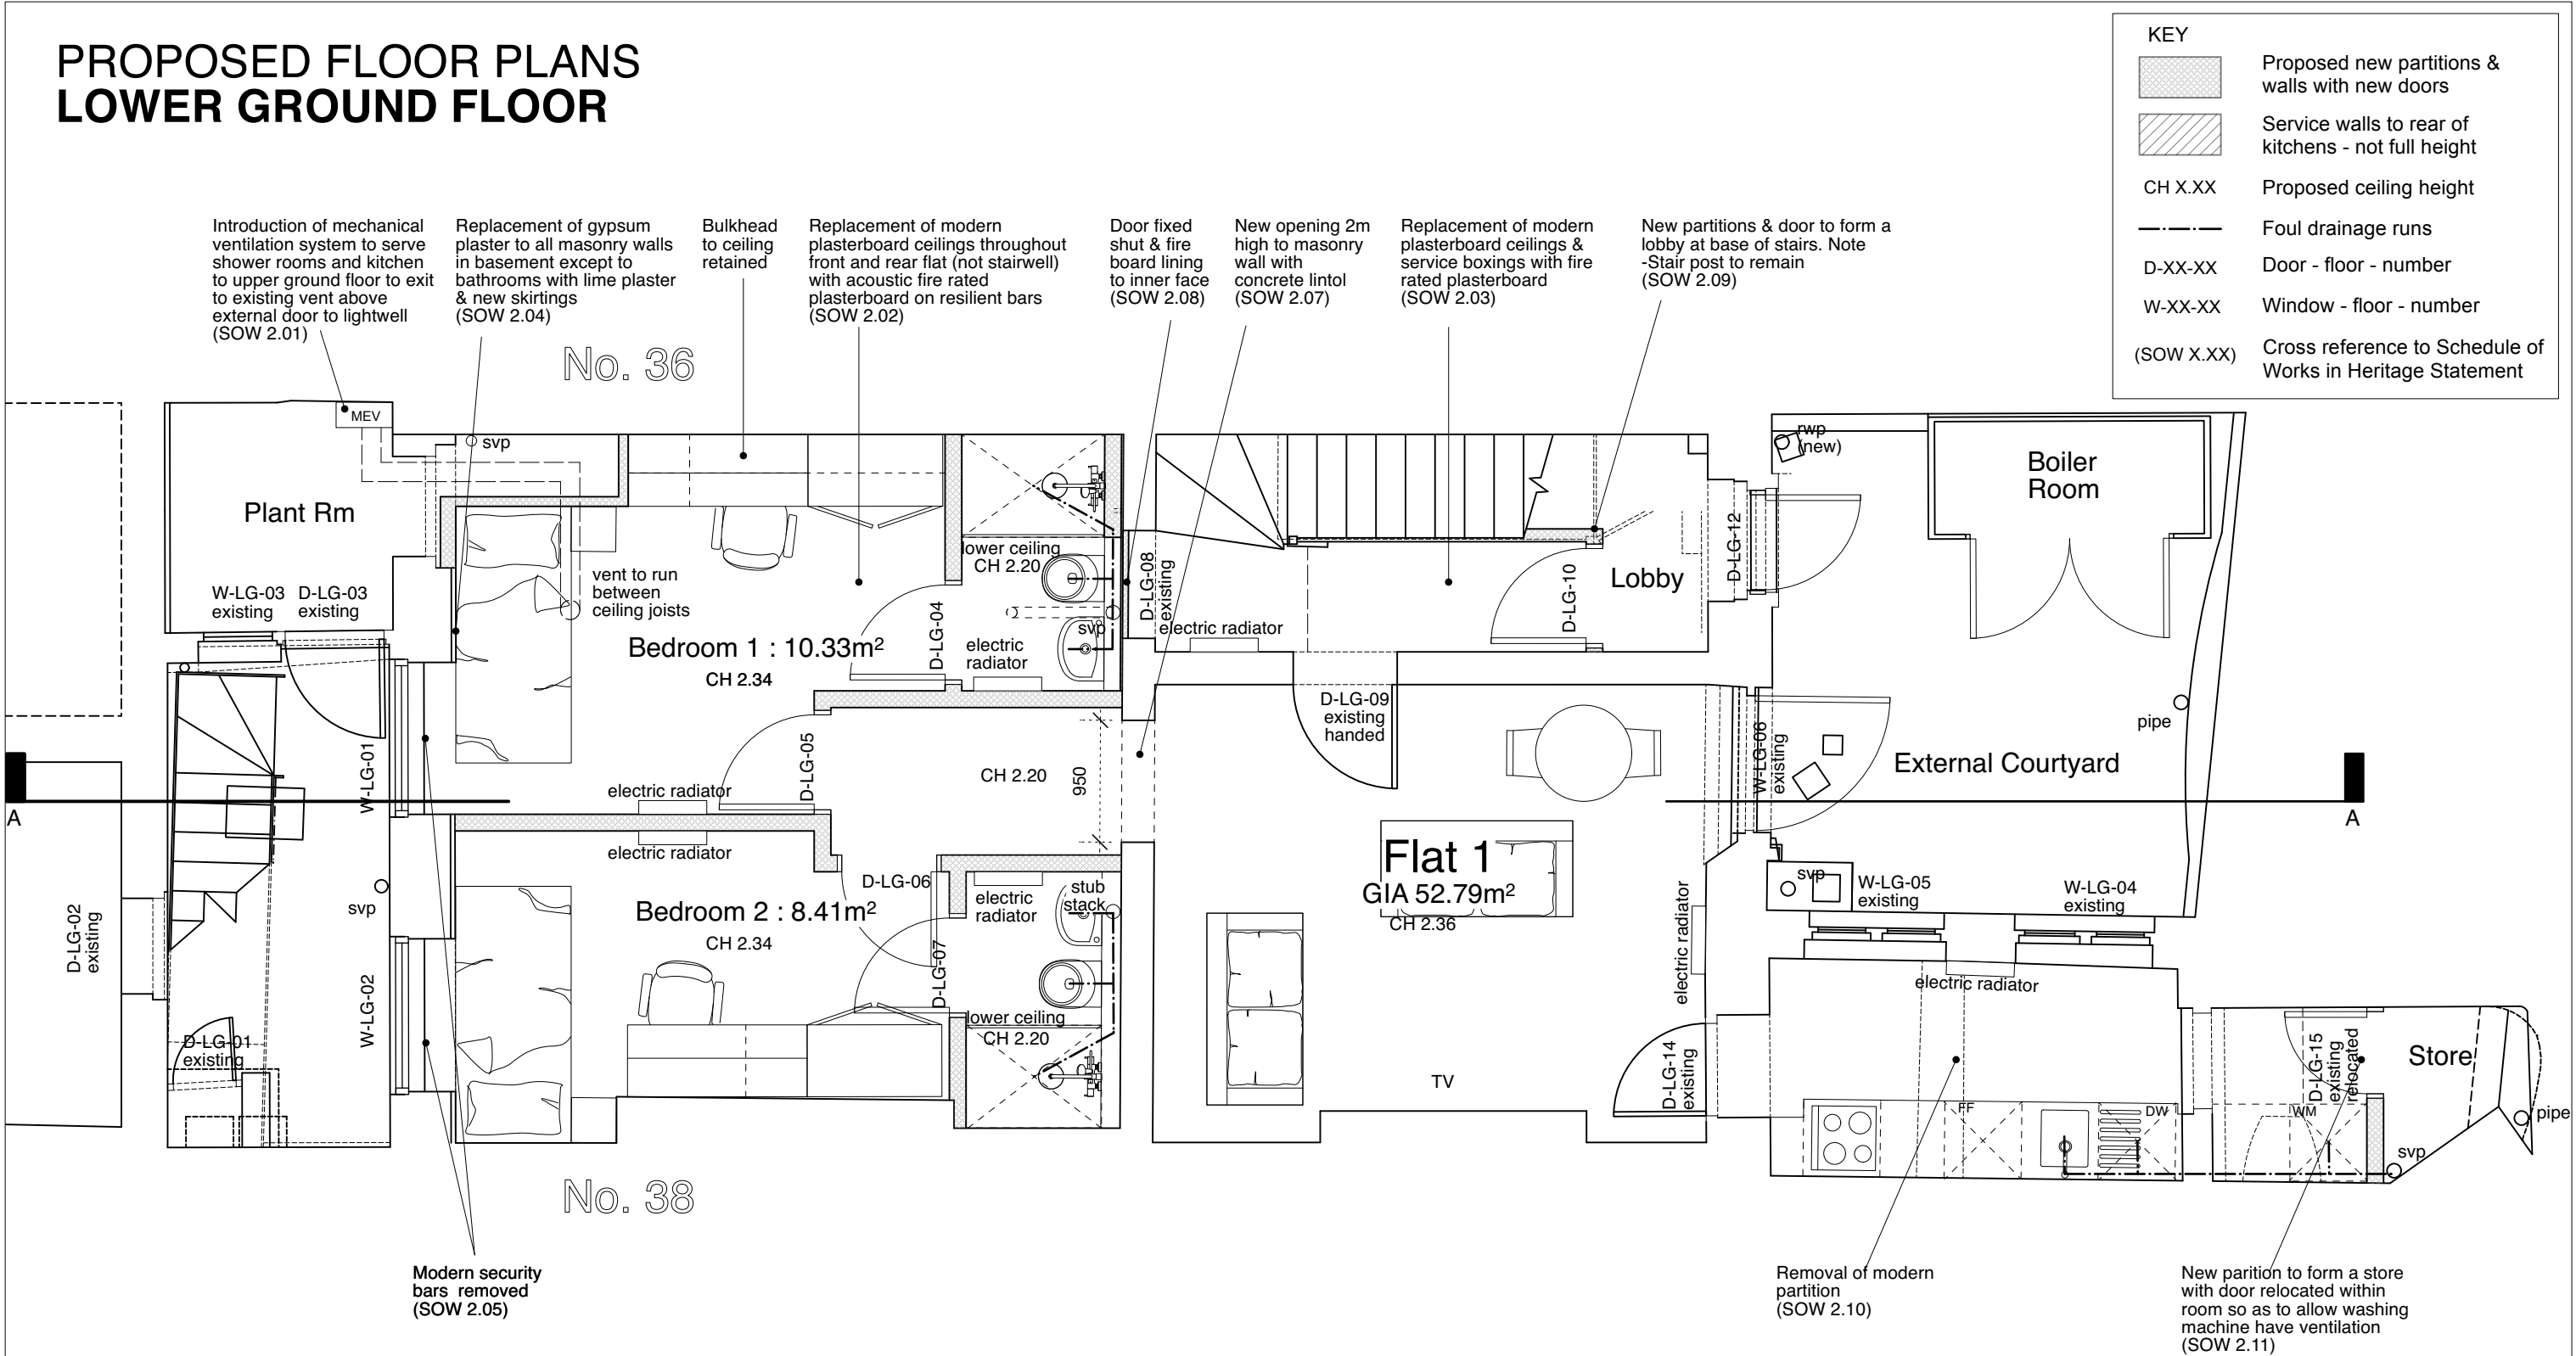


PROPOSED FLOOR PLANS  
LOWER GROUND FLOOR

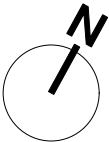

Apartments to have a ceiling mounted mist system compliant with BS8458:2015 with pump to plant room.  
All electric cookers & hobs to incorporate a Stoveguard SGK510 by Innohome cooker shut off switch compliant with BS EN 50615

DRAFT

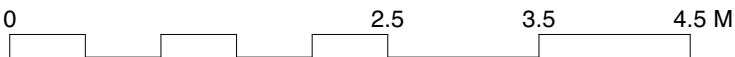

Electric radiators added. Rear extension removed. W-LG-06 retained. Shed added.	28/04/2021	P3
REVISION SUMMARY	DATE	REVISION



First Floor, 43-45 Park Street  
Bristol  
BS1 5NL  
mail@shuarchitects.uk  
0117 248 2688

Project number  
2038  
Project  
37 Doughty Street  
London WC1N 2AA

Status  
PLANNING  
Use figured dimensions only. Only build from drawing marked for 'Construction'.

Drawing Title  
Proposed Floor Plans  
Lower Ground Floor

Drawn by  
MP  
Date  
Jan 2021

Scale  
1:50@A3

Drawing number  
112

Revision  
P3