


PROPOSED FLOOR PLANS
FIRST FLOOR

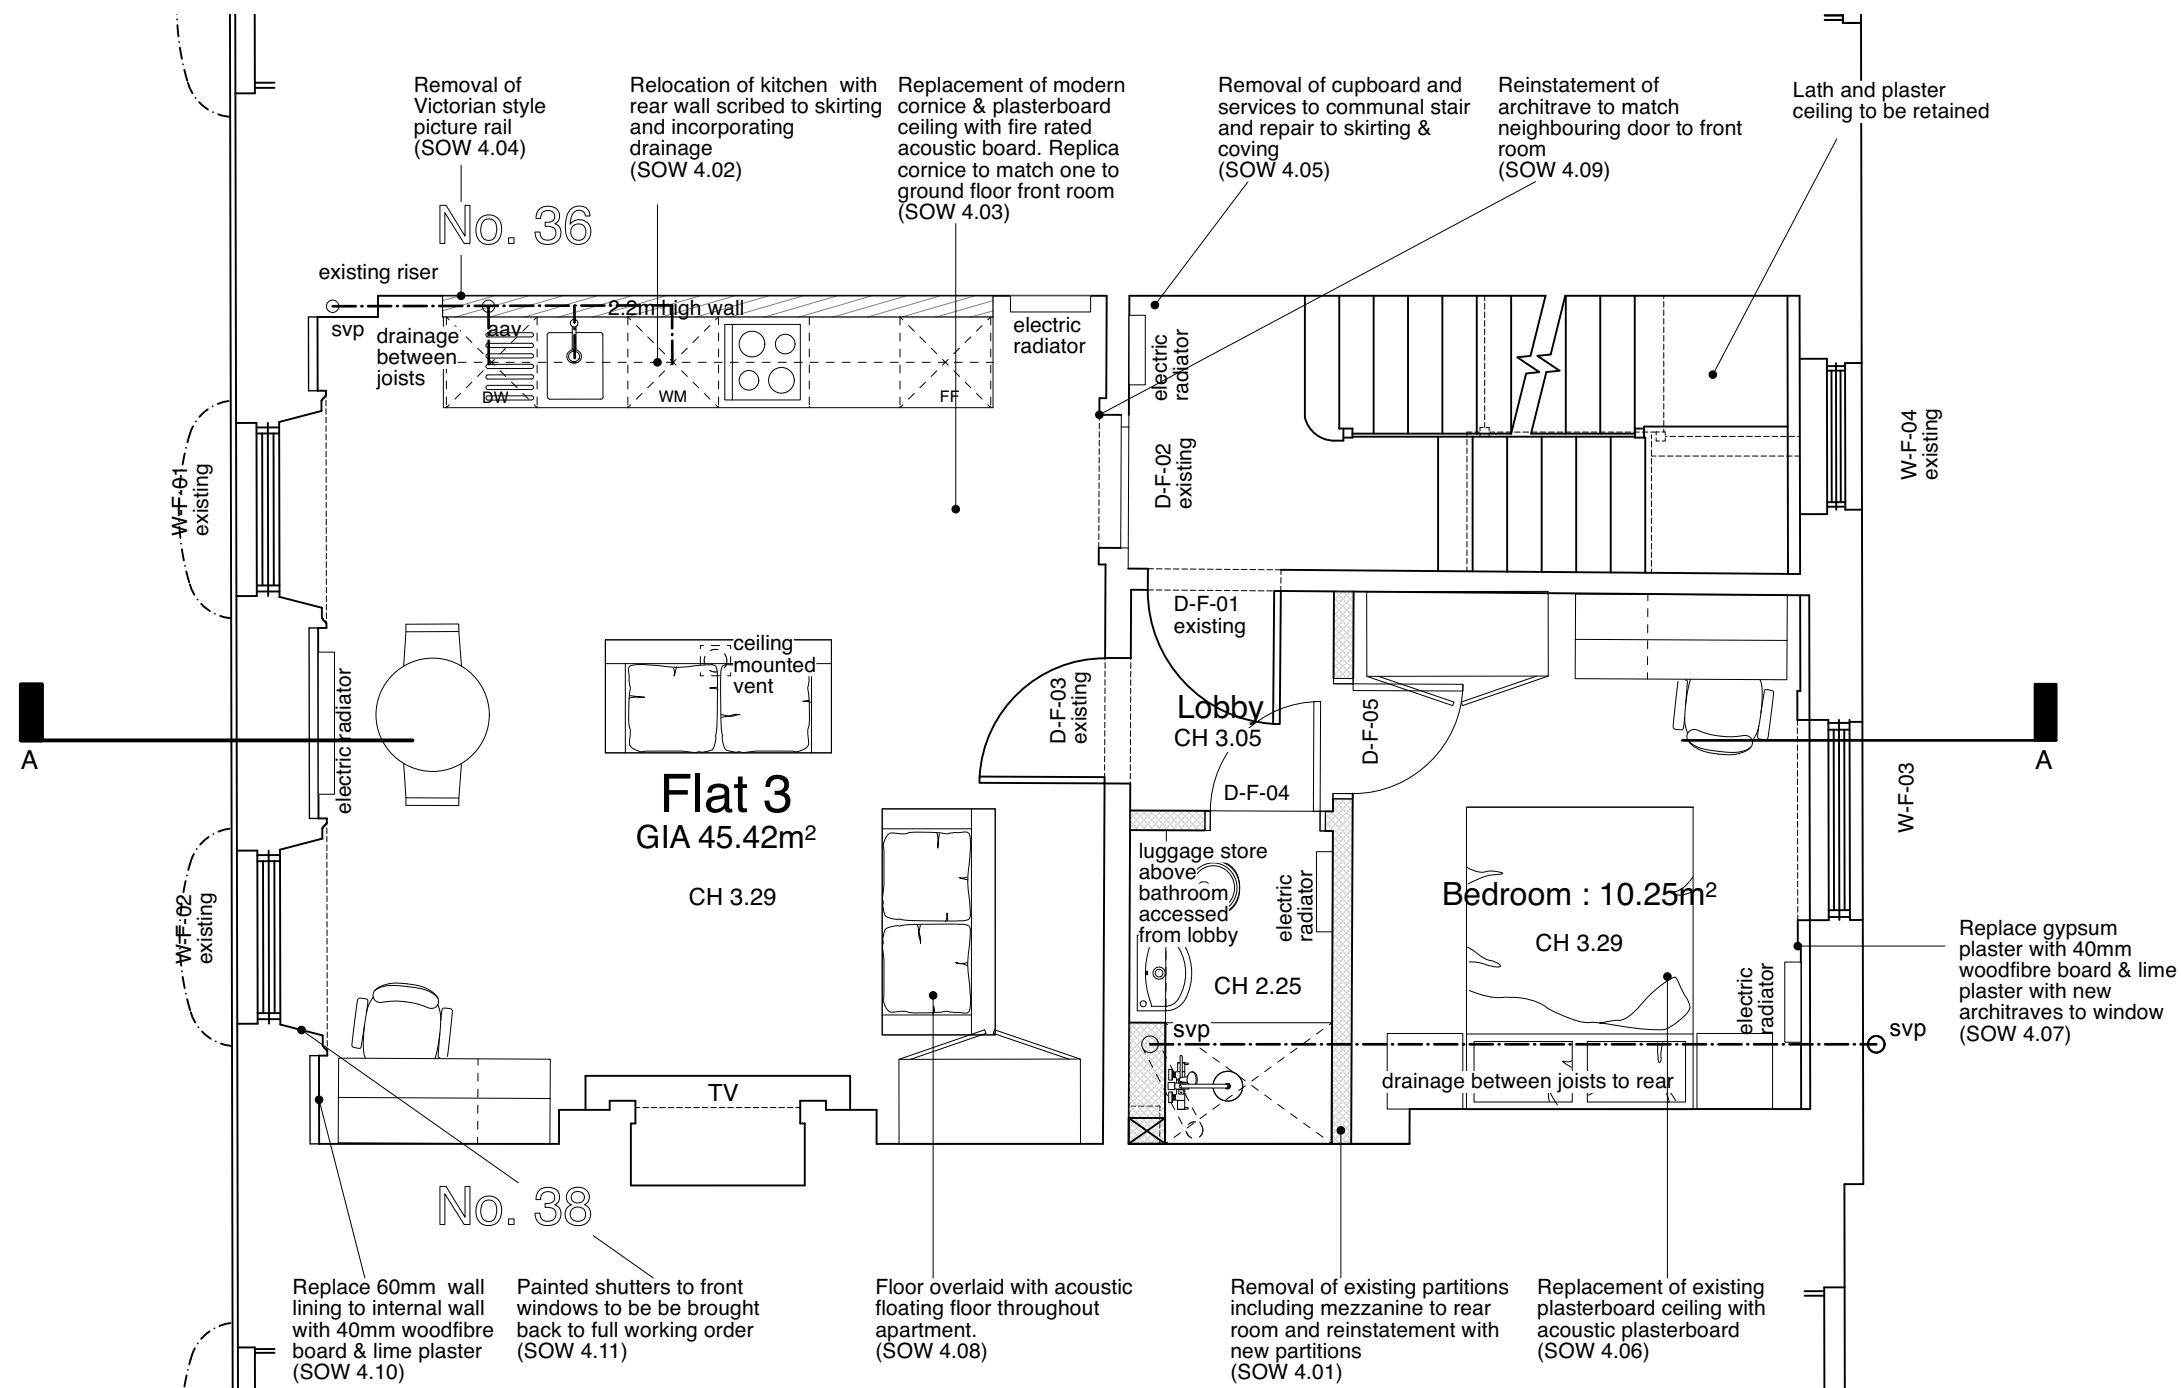

KEY	
	Proposed new partitions & walls with new doors
	Service walls to rear of kitchens - not full height
CH X.XX	Proposed ceiling height
---	Foul drainage runs
D-XX-XX	Door - floor - number
W-XX-XX	Window - floor - number
(SOW X.XX)	Cross reference to Schedule of Works in Heritage Statement

Apartments to have a ceiling mounted mist system compliant with BS8458:2015 with pump to plant room.
All electric cookers & hobs to incorporate a Stoveguard SGK510 by Innohome cooker shut off switch compliant with BS EN 50615

DRAFT

Electric radiators added. Rear chimney breast expressed.	28/04/2021	P2
REVISION SUMMARY	DATE	REVISION



First Floor, 43-45 Park Street
Bristol
BS1 5NL
mail@shuarchitects.uk
0117 248 2688

Project number
2038
Project
37 Doughty Street
London WC1N 2AA

Status
PLANNING
Use figured dimensions only. Only build from drawing marked for 'Construction'.

Drawing Title
Proposed Floor Plans
First Floor

Drawn by
CH
Date
Jan 2021

Scale
1:50@A3

Drawing number
114

Revision
P2