

PROPOSED FLOOR PLANS
THIRD FLOOR

KEY

Proposed new partitions & walls with new doors

Service walls to rear of kitchens - not full height

CH X.XX

Proposed ceiling height

Foul drainage runs

D-XX-XX


Door - floor - number

W-XX-XX

Window - floor - number

(SOW X.XX)

Cross reference to Schedule of Works in Heritage Statement

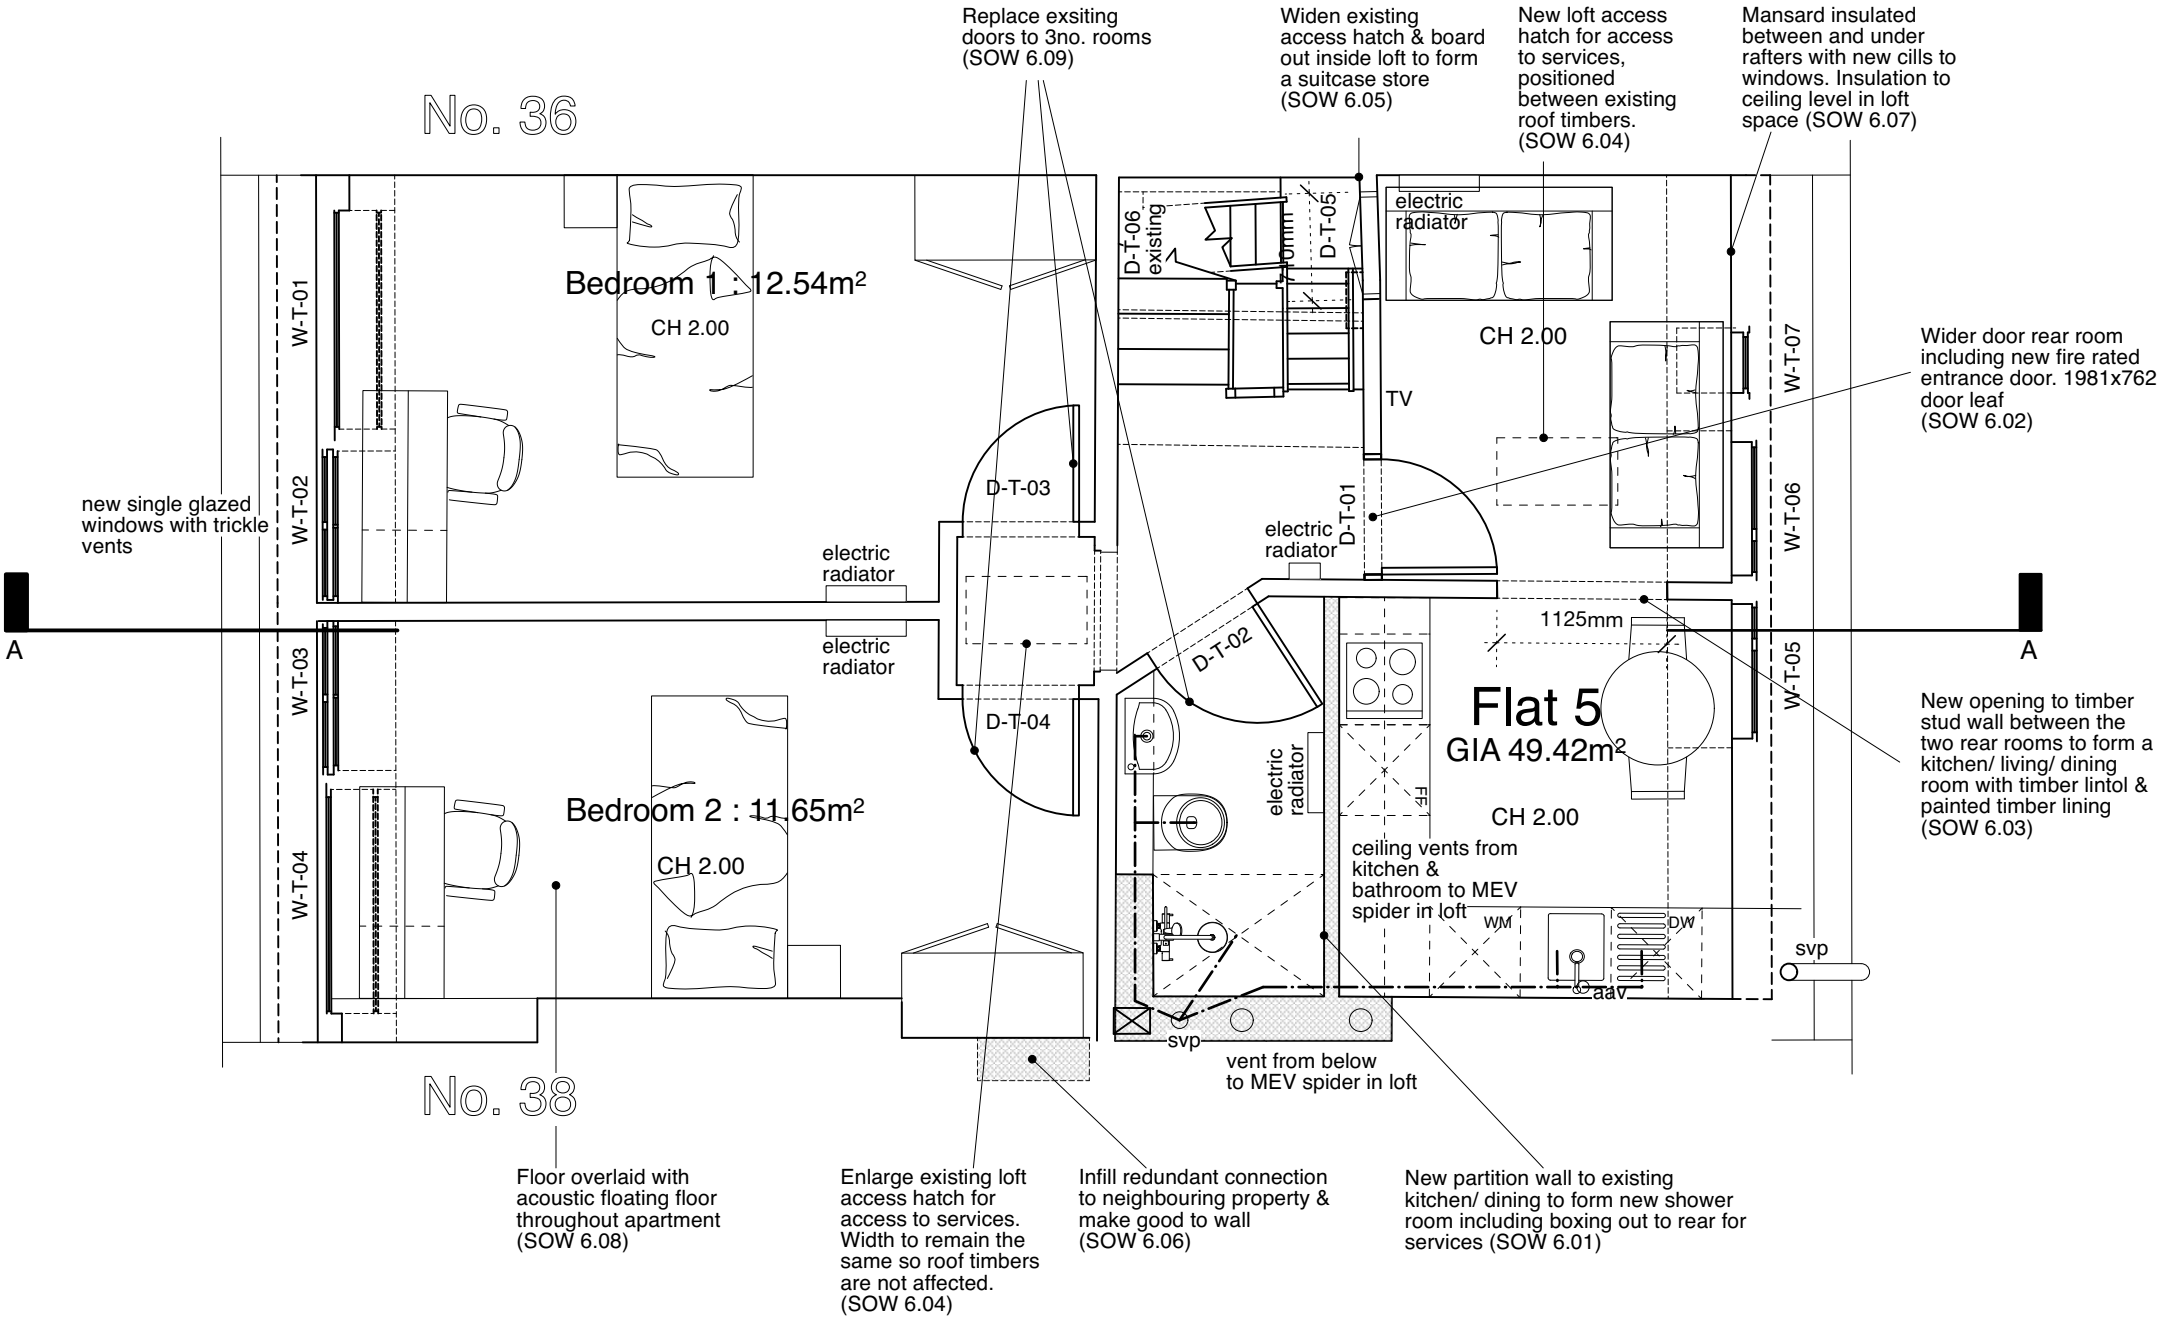

Apartments to have a ceiling mounted mist system compliant with BS8458:2015 with pump to plant room.
All electric cookers & hobs to incorporate a Stoveguard SGK510 by Innohome cooker shut off switch compliant with BS EN 50615

DRAFT

Loft hatches amended. Electric radiators added.

26/04/2021

P2

REVISION SUMMARY

DATE

REVISION



First Floor, 43-45 Park Street
Bristol
BS1 5NL
mail@shuarchitects.uk
0117 248 2688

Project number
2038
Project
37 Doughty Street
London WC1N 2AA

Status
PLANNING
Use figured dimensions only. Only build from drawing marked for 'Construction'.

Drawing Title
Proposed Floor Plans
Third Floor

Drawn by
MP
Date
Jan 2021

Scale
1:50@A3

Drawing number
116

Revision
P2