



Notes:

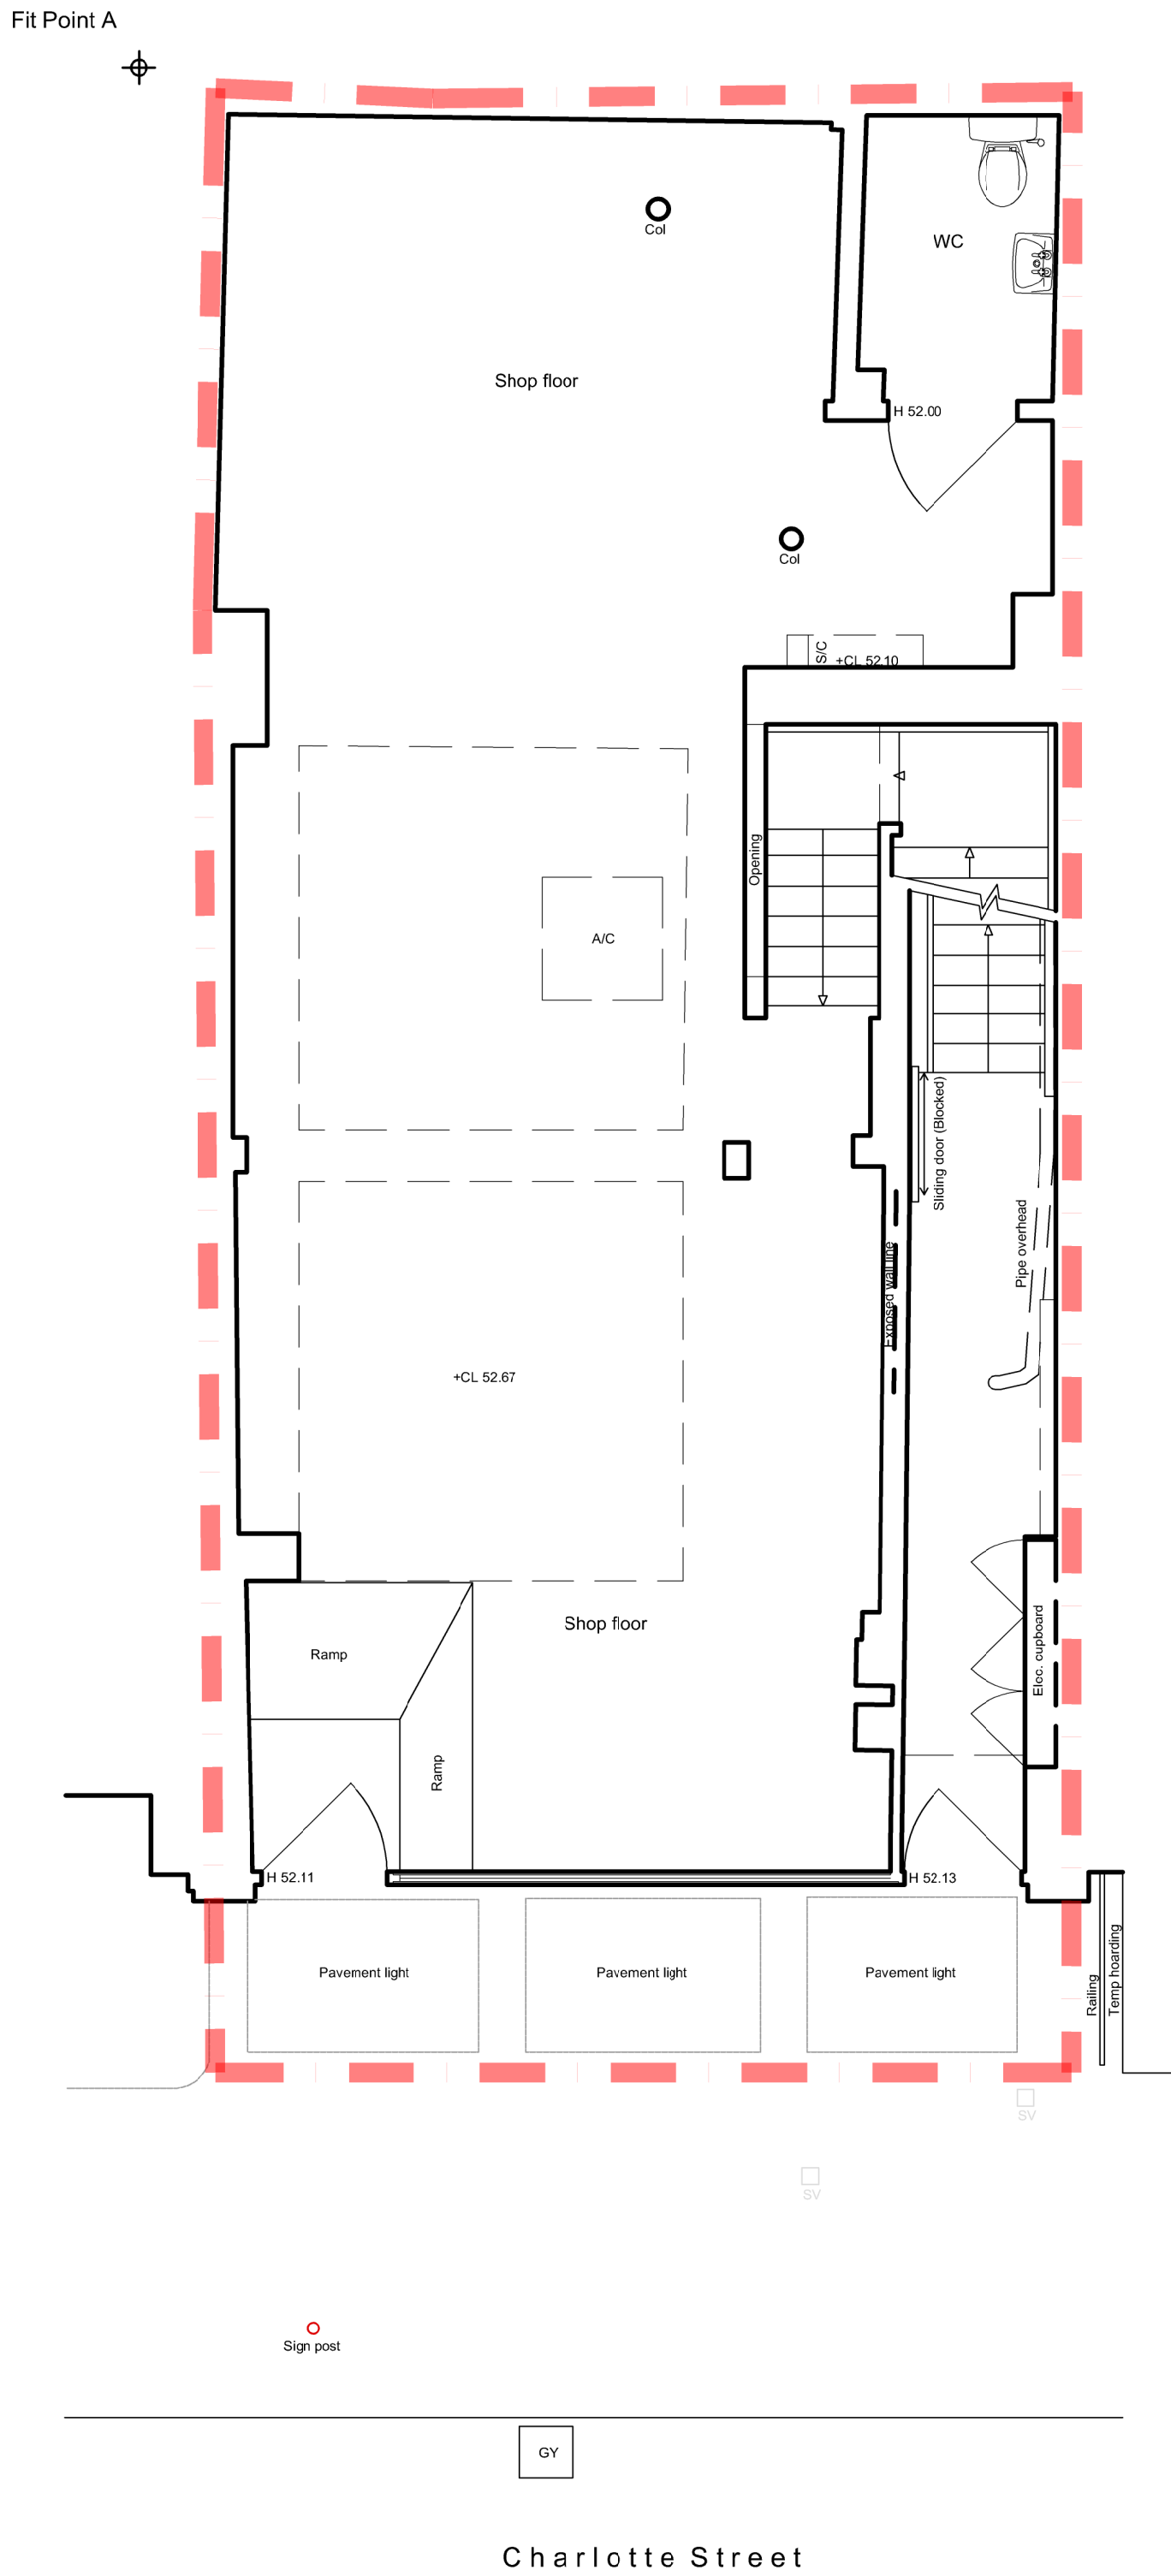

1 EXISTING GROUND PLAN

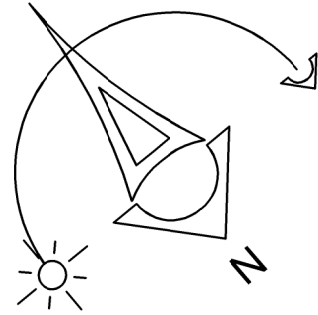

Rev:	Date:	Details:	By:	Chk:
EngineRoom 2 Cardinal Street Ipswich IP1 1LG				
PLANNING				
Client / Location: 53 Charlotte Street, London				
Drawing: EXISTING GROUND FLOOR PLAN				
Scale: 1:50 @ A1	Date: 26/03/2021	Drawn: SB	Check: PB	
Job No: ER2101003		Dwg No: 102		Rev:
Copyright EngineRoom(technical) Ltd. This title block is 100mm wide at full scale. Do not scale. Work to figured dimensions only which should be verified on site.				