




1 Proposed Ground Floor Plan
Scale: 1:50

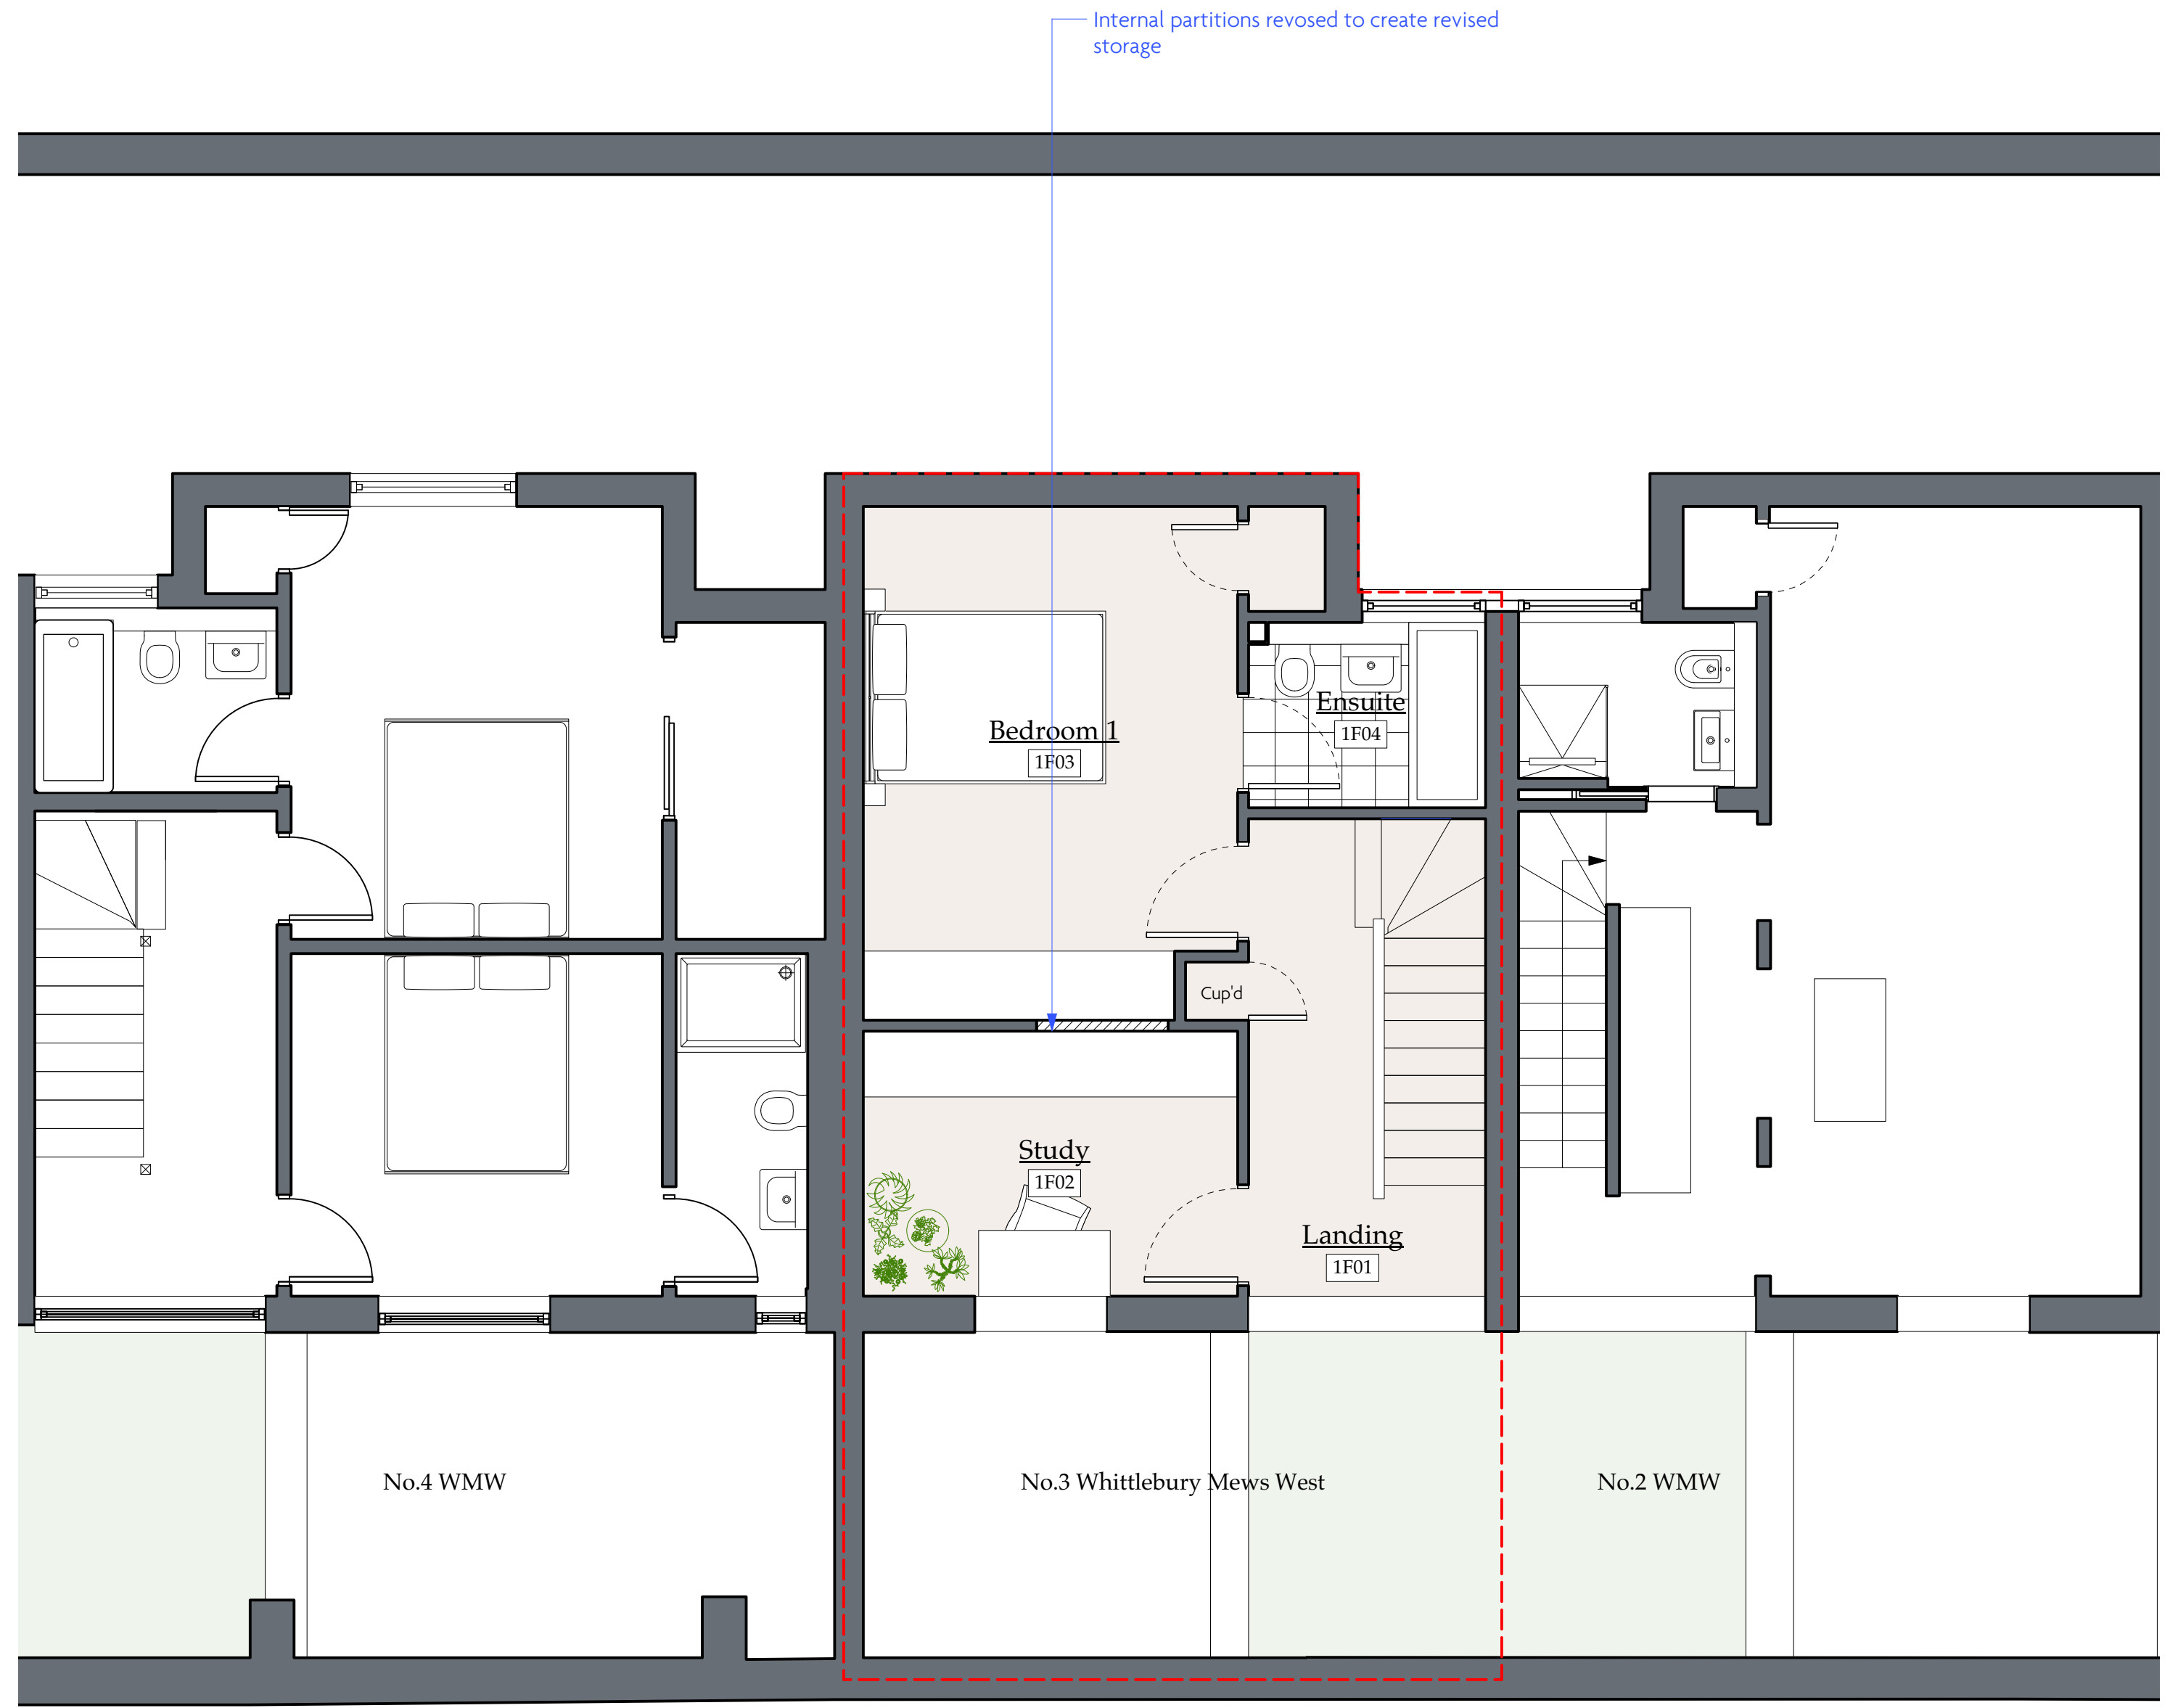


2 Proposed First Floor Plan
Scale: 1:50

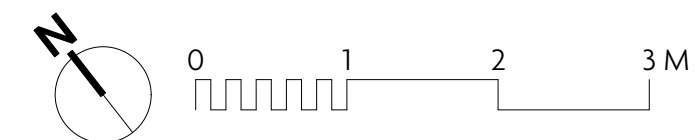


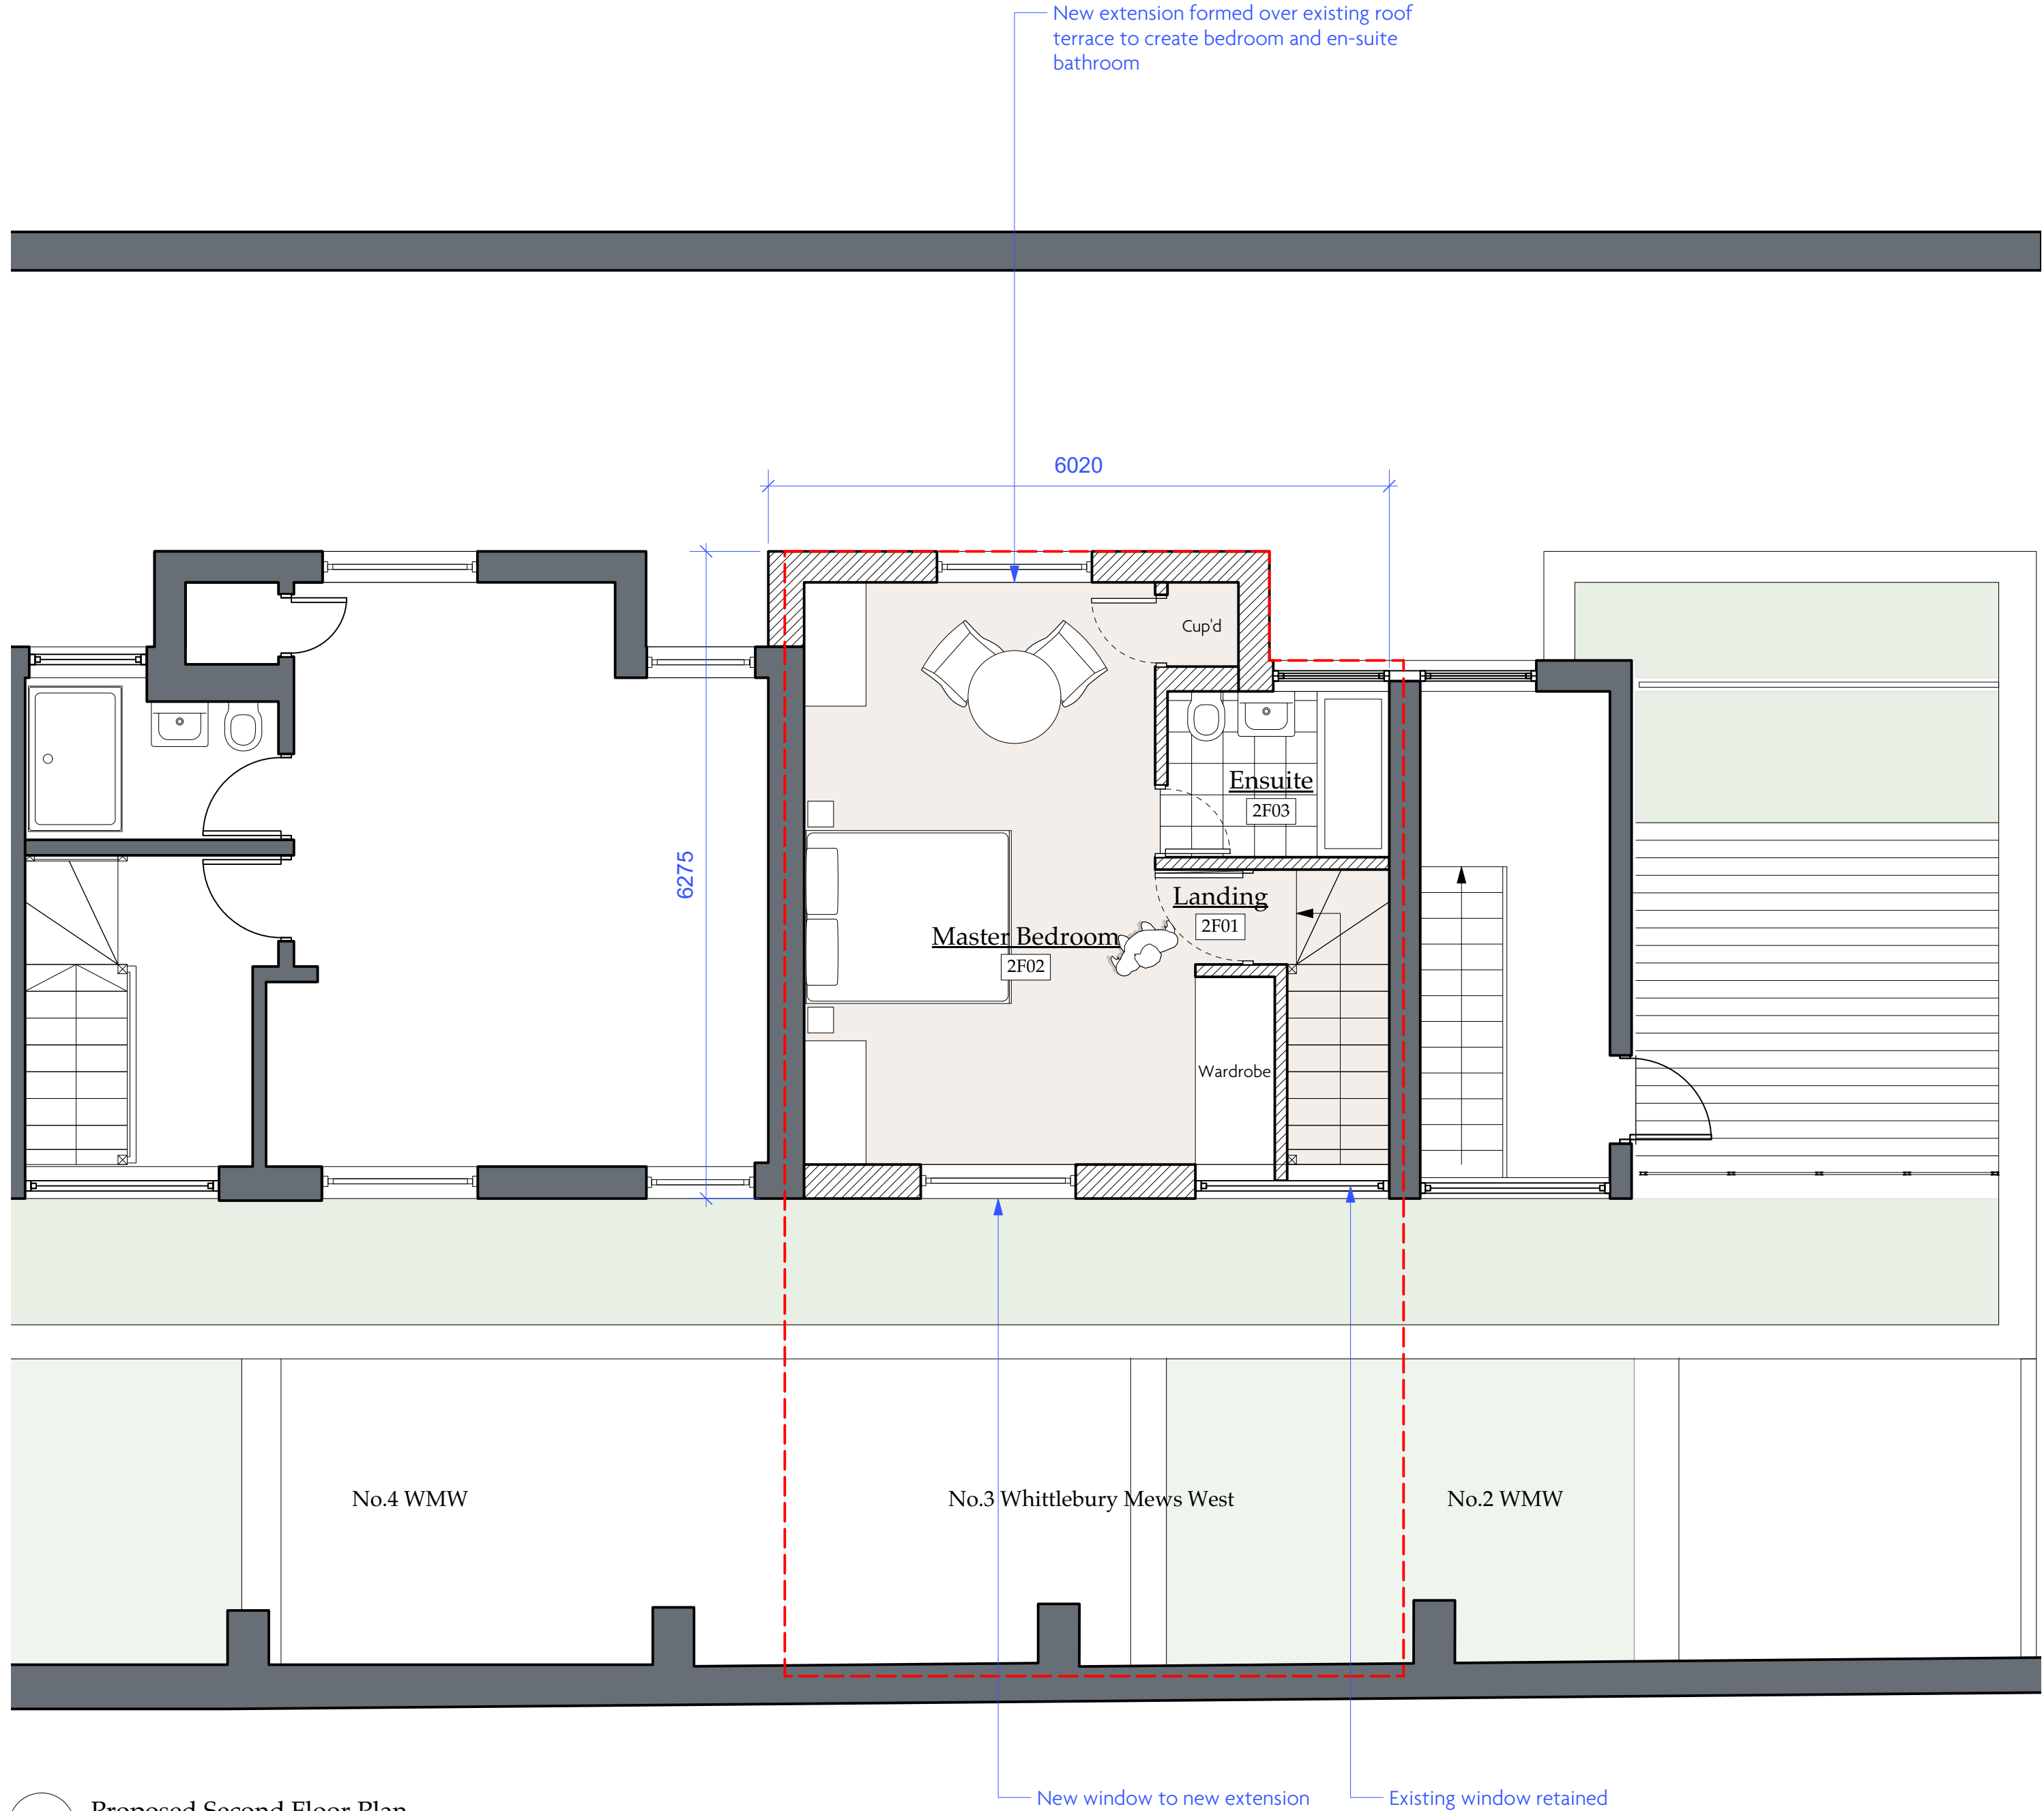


1 Proposed Second Floor Plan
Scale: 1:50

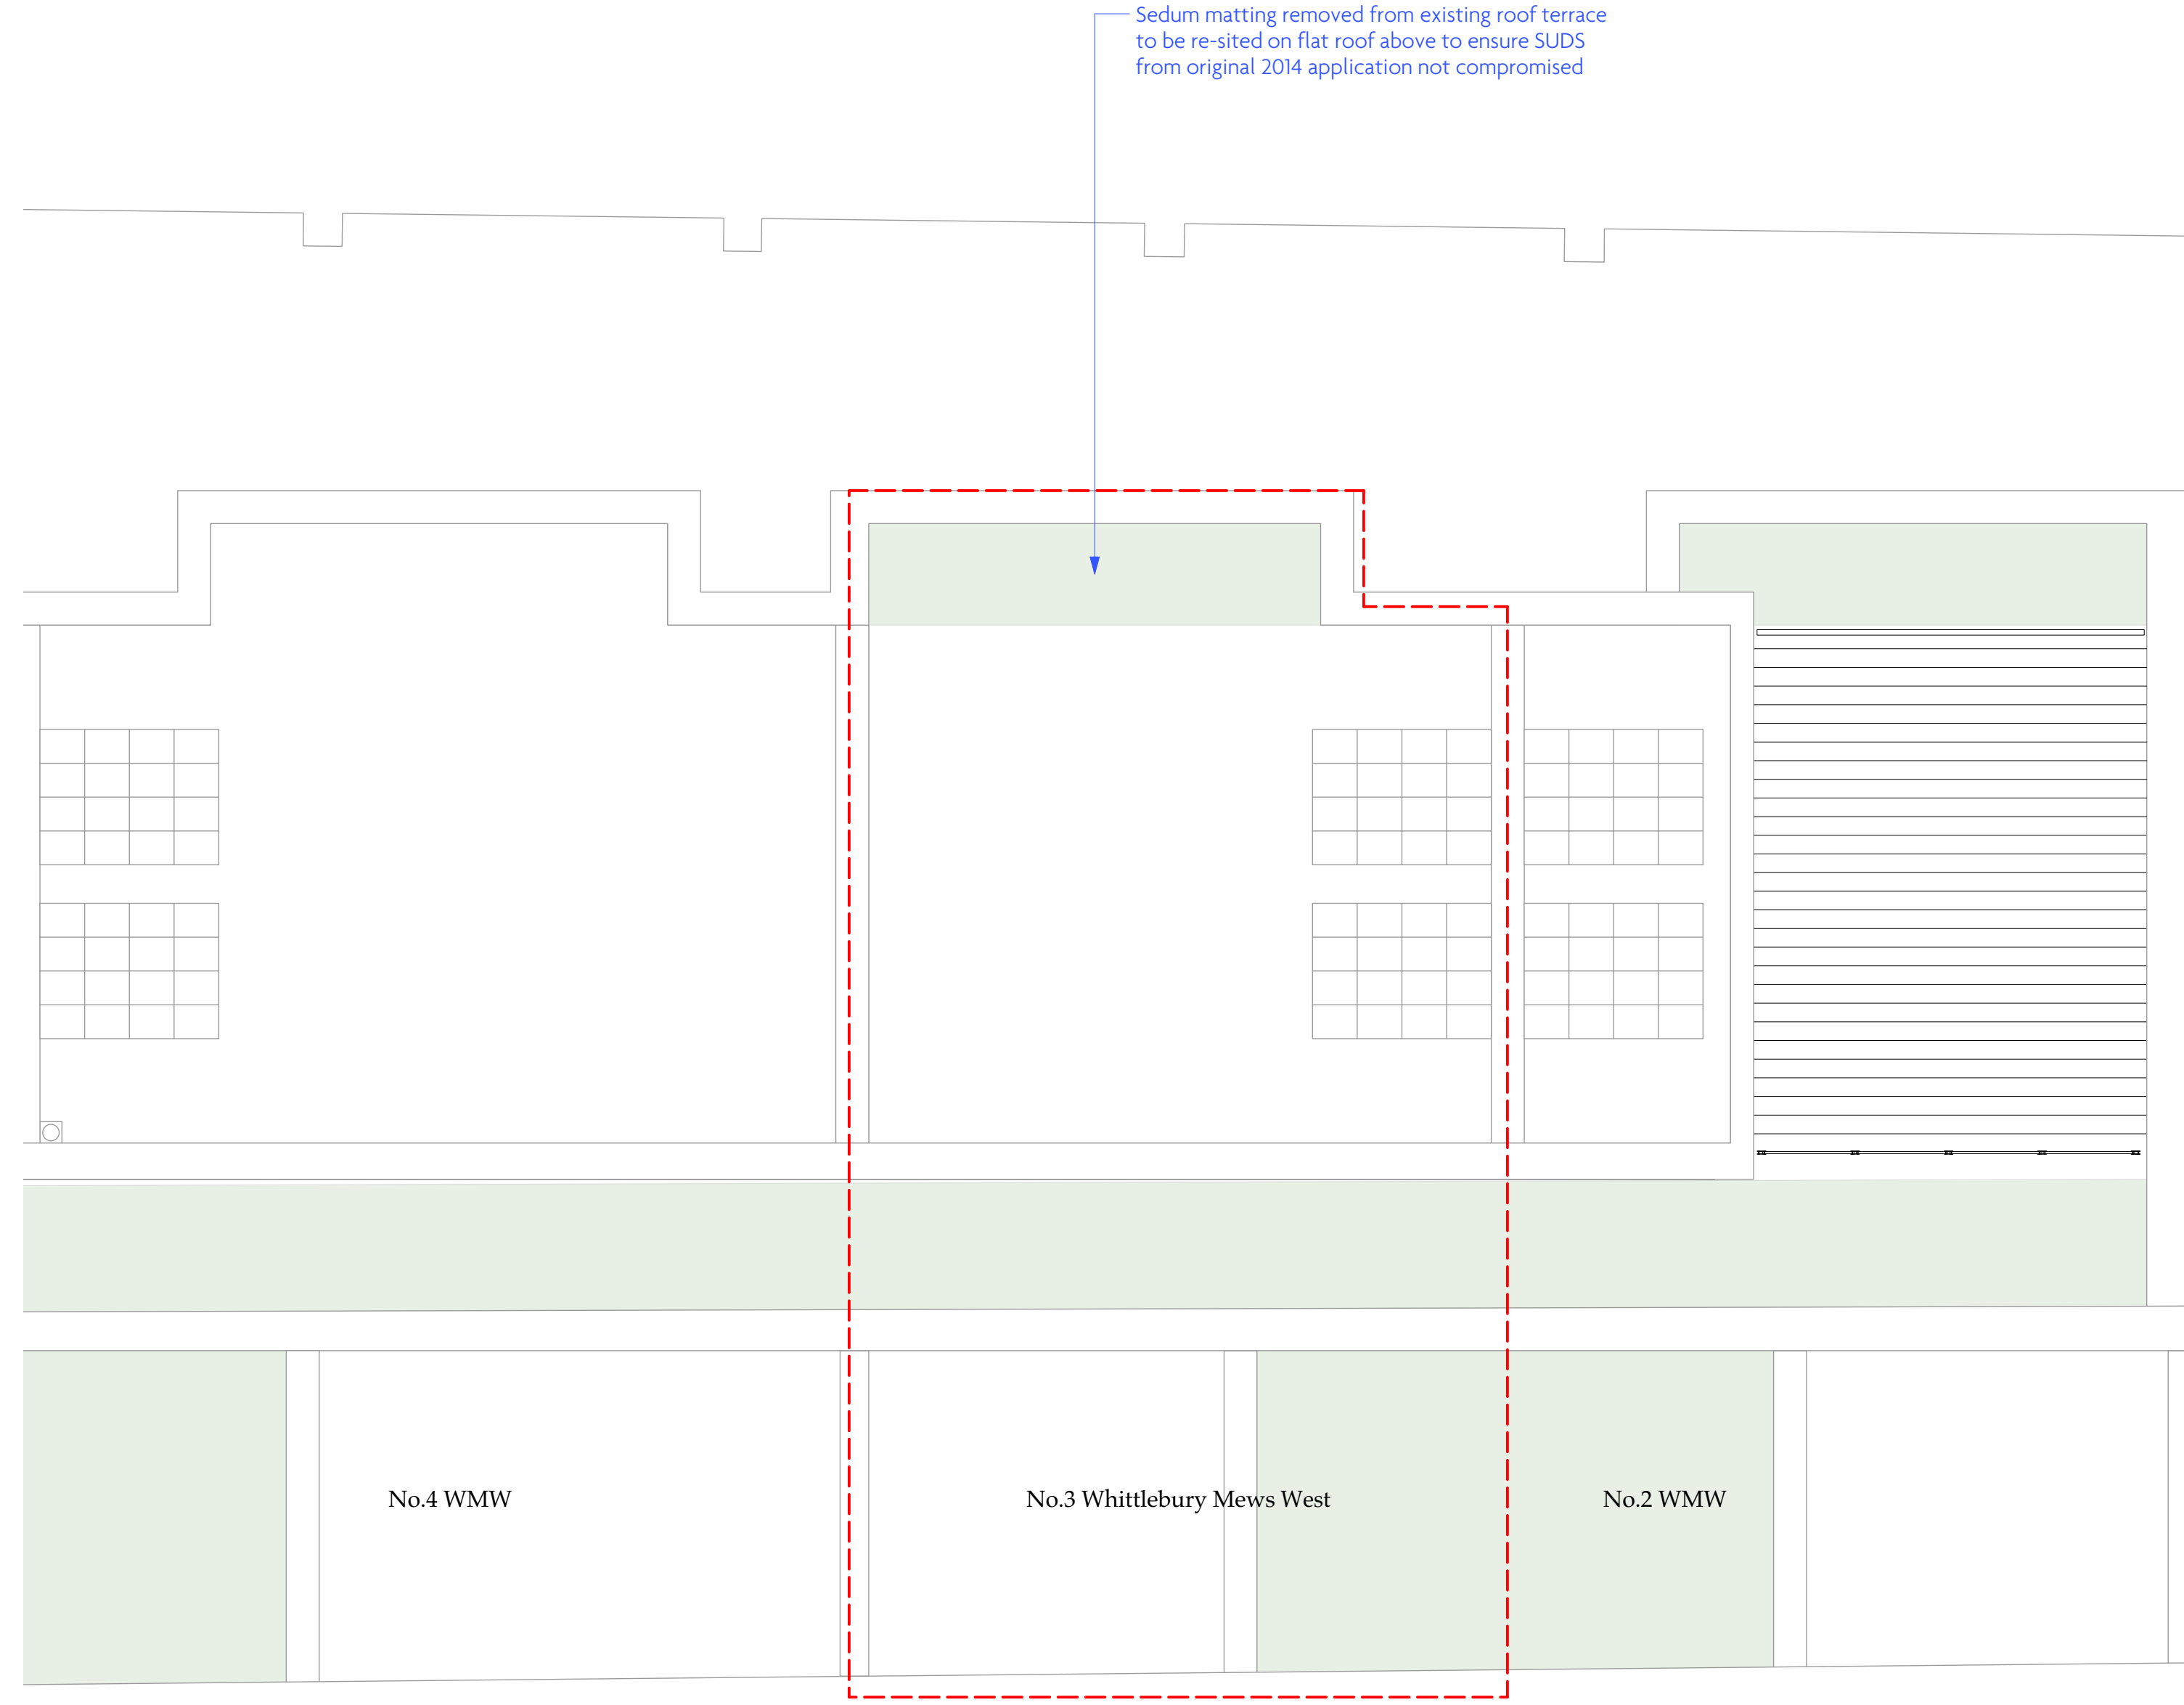


2 Proposed Roof Plan
Scale: 1:50

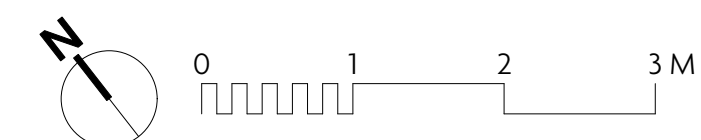

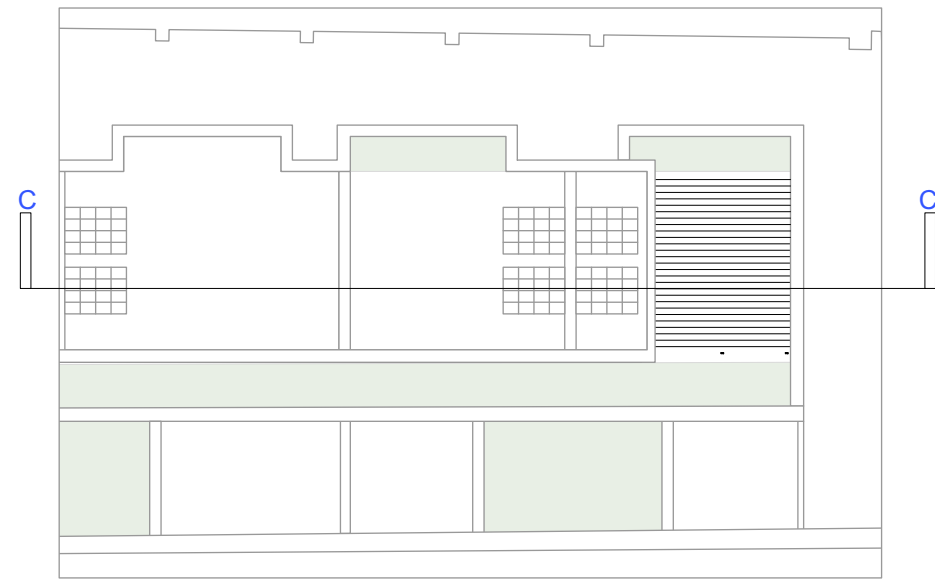


1 Key Plan
Scale: 1:200

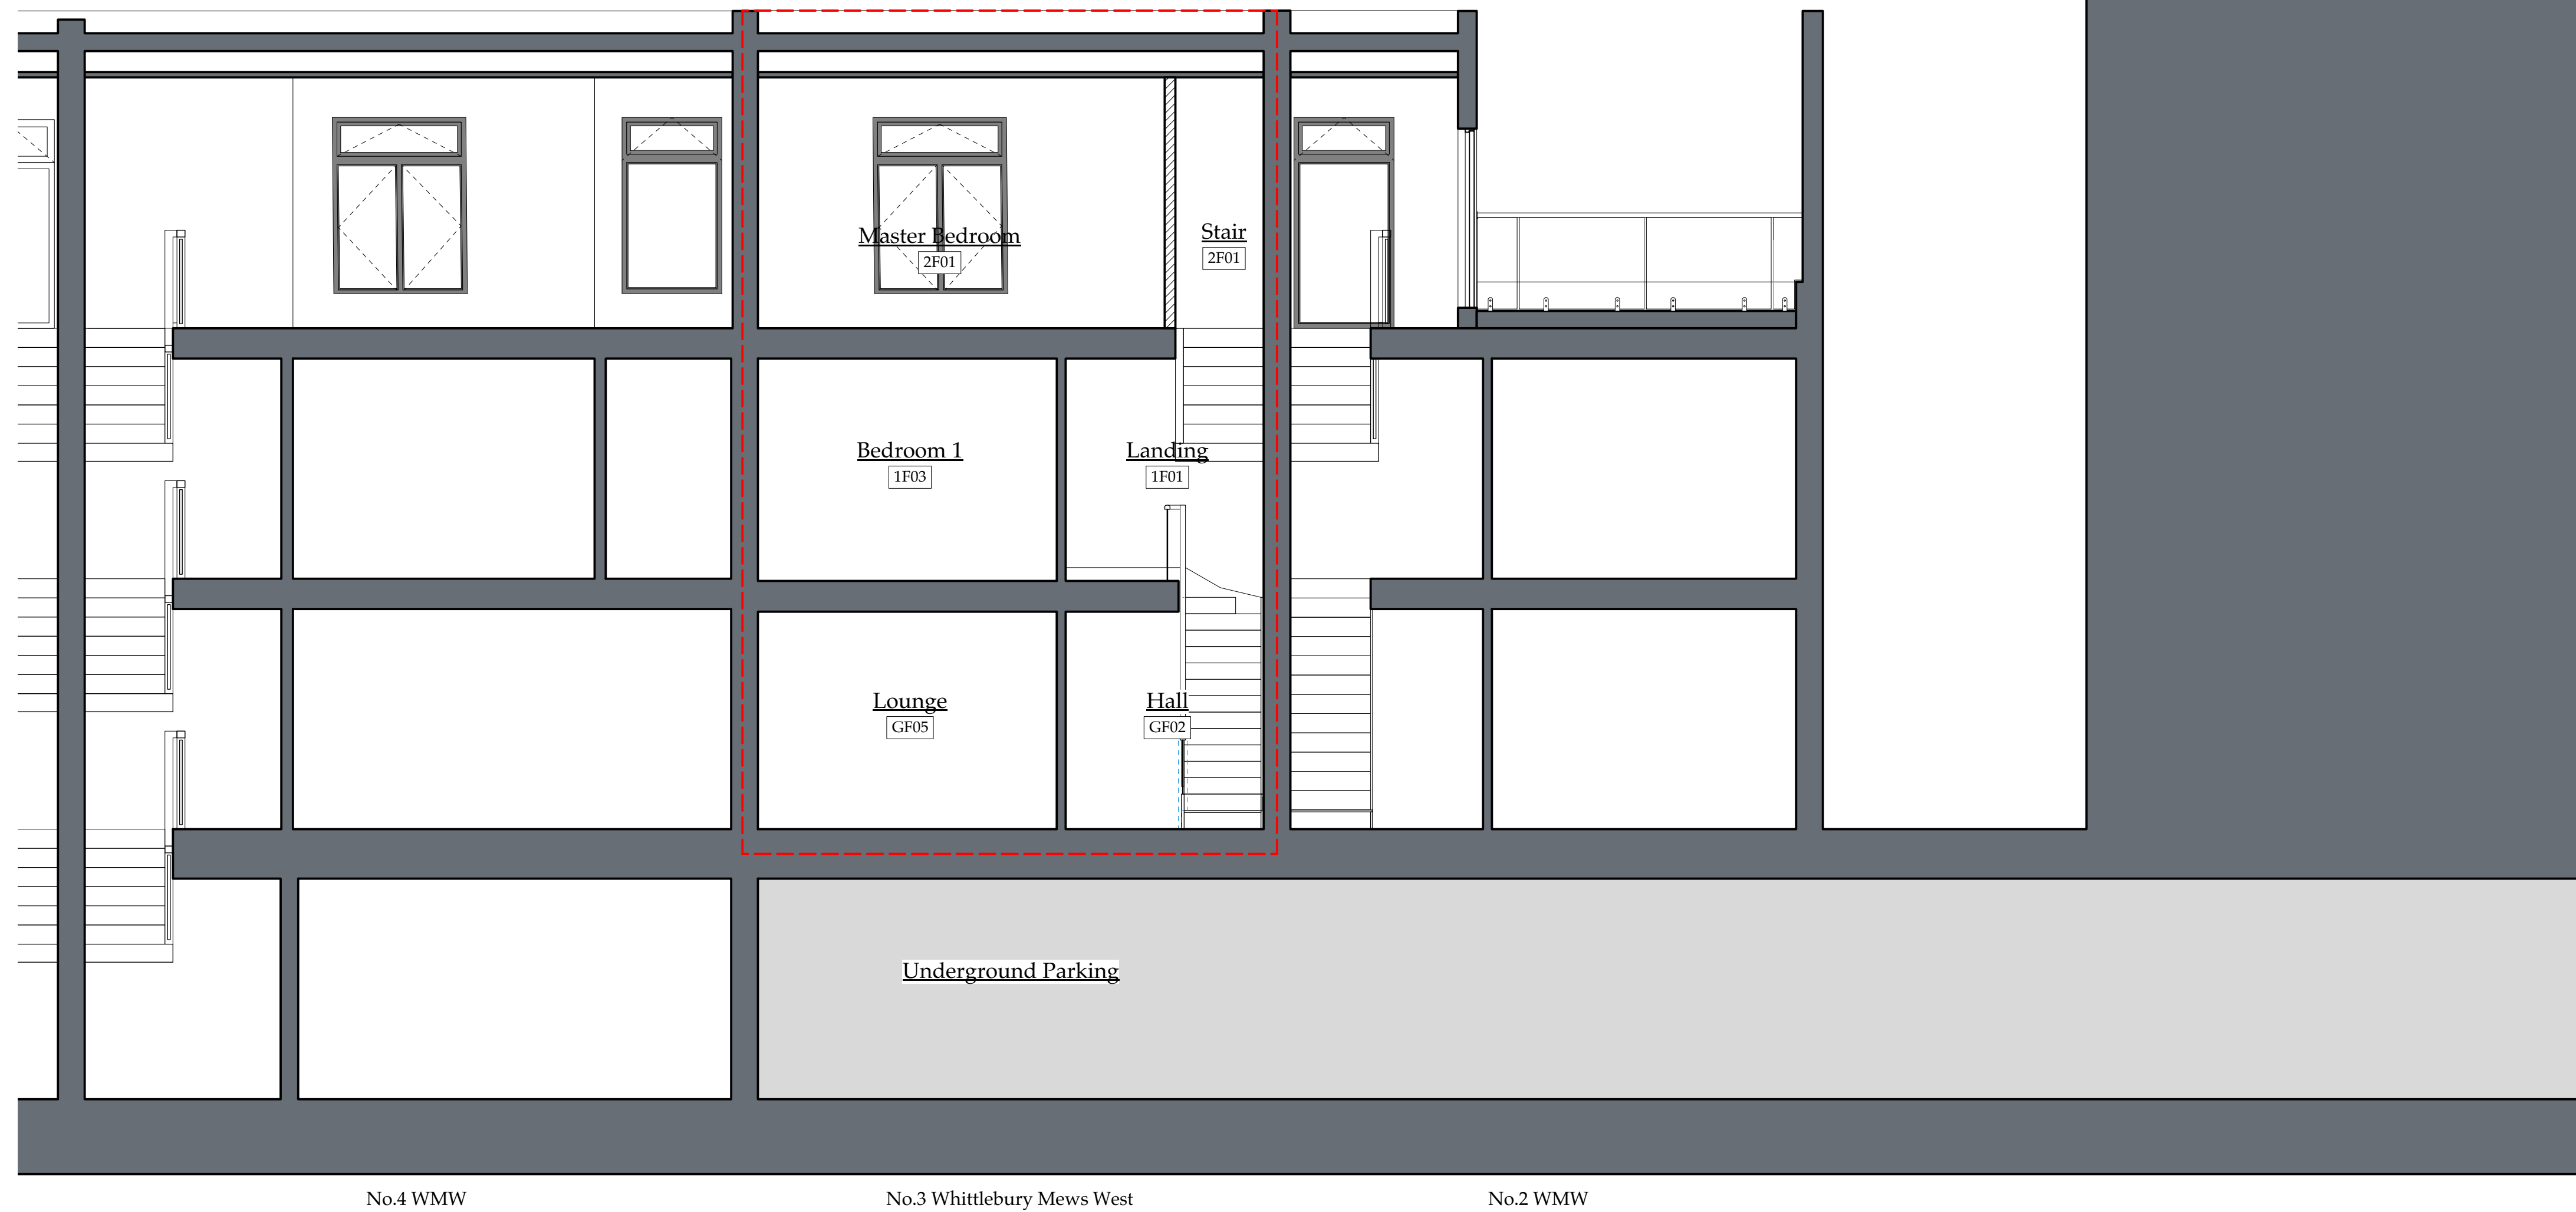

2 Section C-C
Scale: 1:50



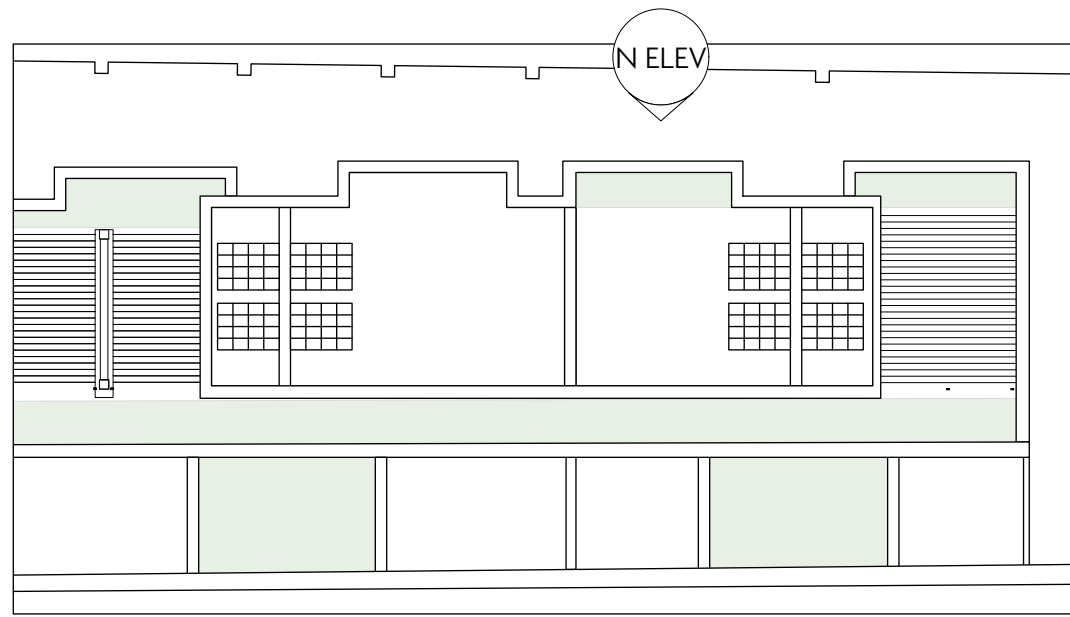

1 Key Plan
Scale: 1:200




2 Proposed North Elevation
Scale: 1:50



3 Proposed North Elevation (Street Elevation)
Scale: 1:200


- ① White render to match existing
- ② Dark grey aluminium framed window. Profile to match existing. Top portion of window to open to allow cross ventilation

0 1 2 3 M

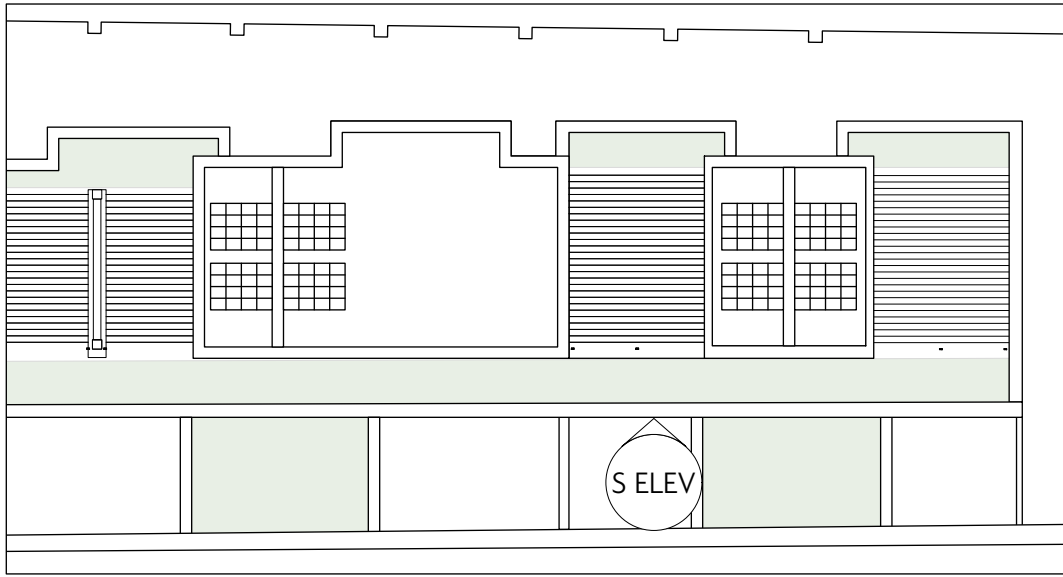

1 Key Plan
Scale: 1:200

- 1 White render to match existing
- 2 Dark grey aluminium framed window. Profile to match existing. Glass to be obscure. Top portions of window to open 100mm to allow cross ventilation
- 3 Obscure glazed window retained

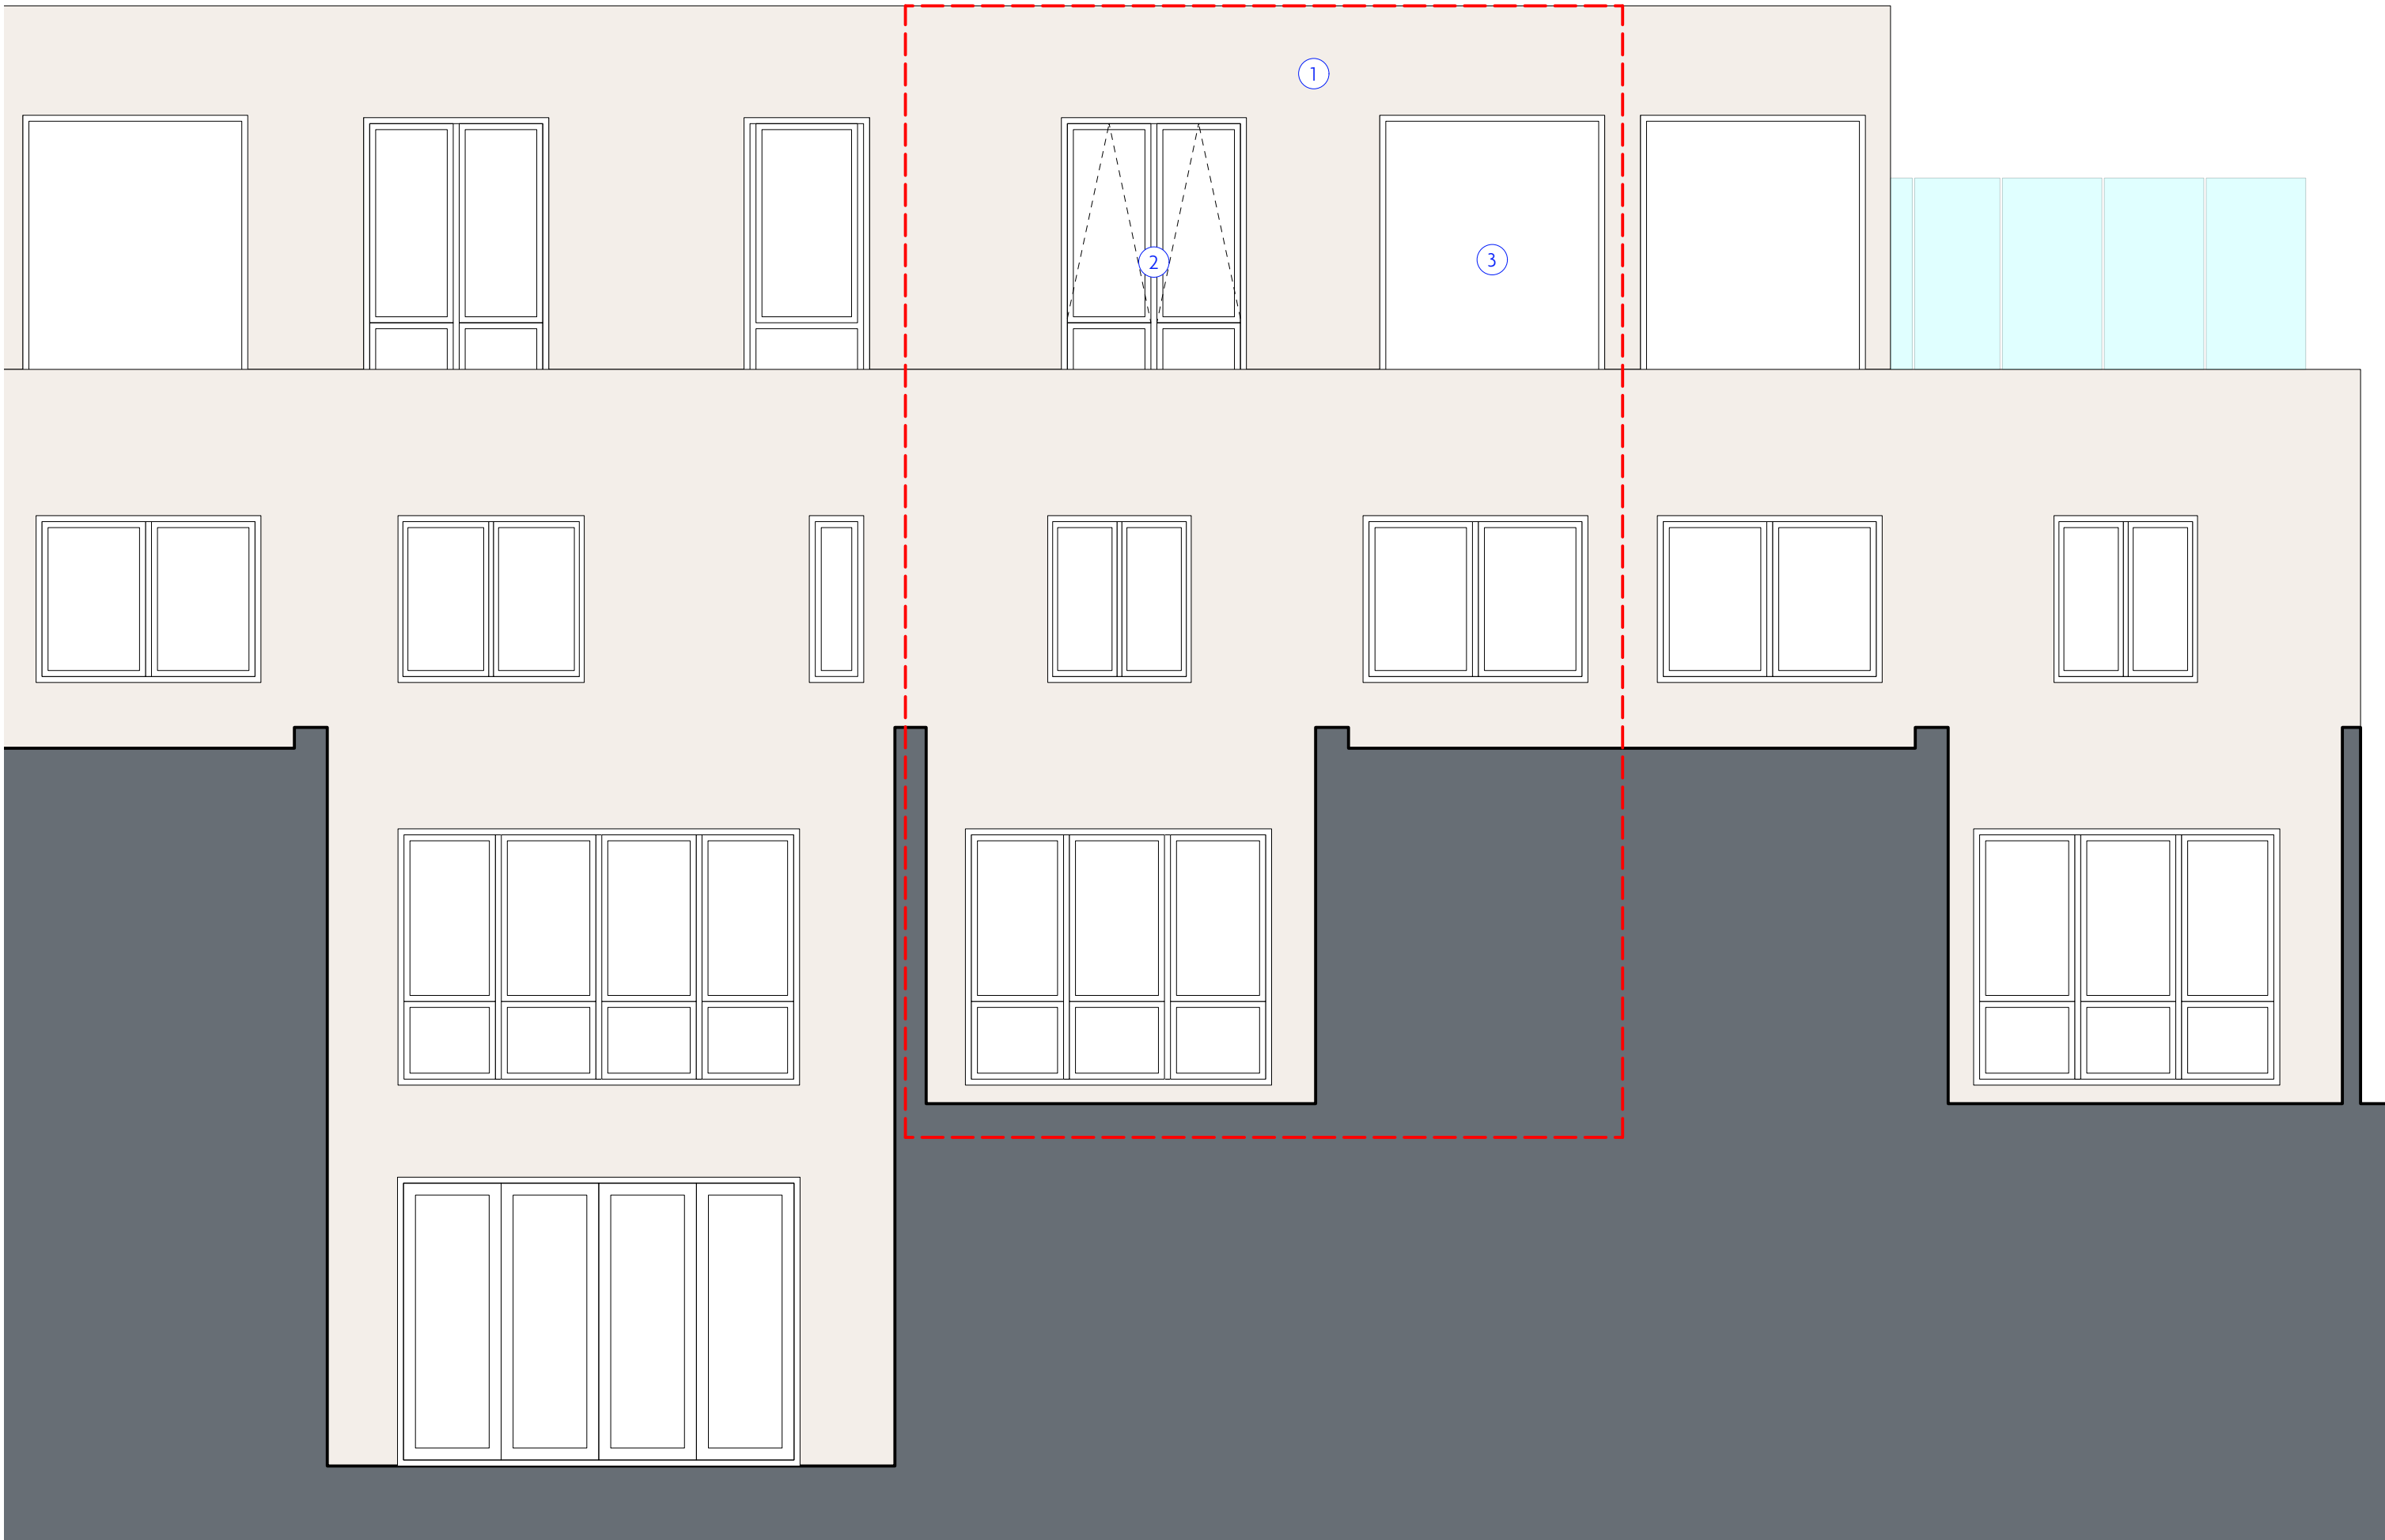

2 Proposed South Elevation
Scale: 1:50

