


SITE PLAN 1:200



Ordnance Survey (c) Crown Copyright 2019. All rights reserved. Licence number 100022432

LOCATION PLAN 1:1250

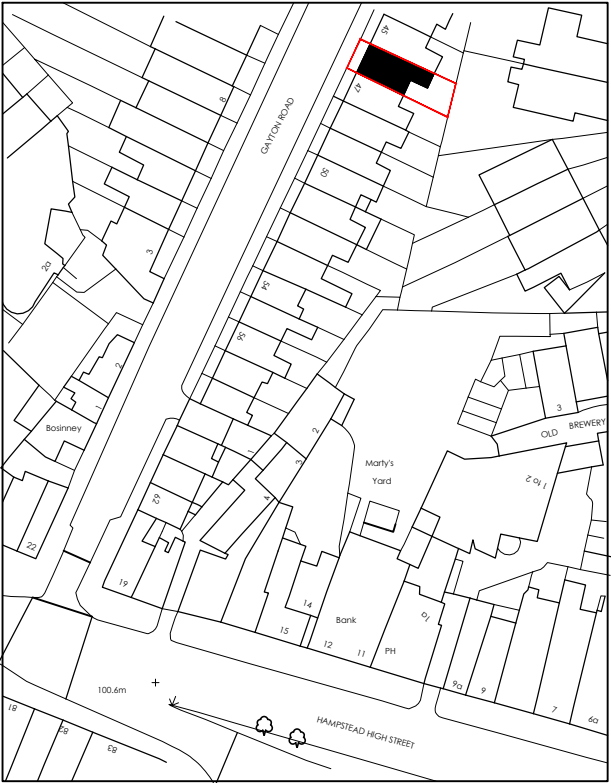

PLANNING

© Copyright TRACE Architects Ltd 220



Basement Studio  
263 The Vale  
London  
W3 7QA  
TEL 0208 611 2946  
E-MAIL office@tracearchitects.co.uk  
www.tracearchitects.co.uk

1 The Hermitage  
Eastfield Lane  
Goring Heath  
RG8 7SU  
TEL 01491 579 544


DATE	April 2021	CLIENT:
DRAWN	RQ	AMADEO ALENTORN
CHECKED	-	
SCALE@A3	As Noted	

TOWN HALL SINGLE REAR EXTENSION,  
ALTERATIONS TO FRONT AND REAR  
ELEVATIONS


EXISTING  
LOCATION PLAN

ADDRESS:  
  
46 GAYTON ROAD  
LONDON, NW3 1TU


JOB No	DRAWING NUMBER
1100	PL01

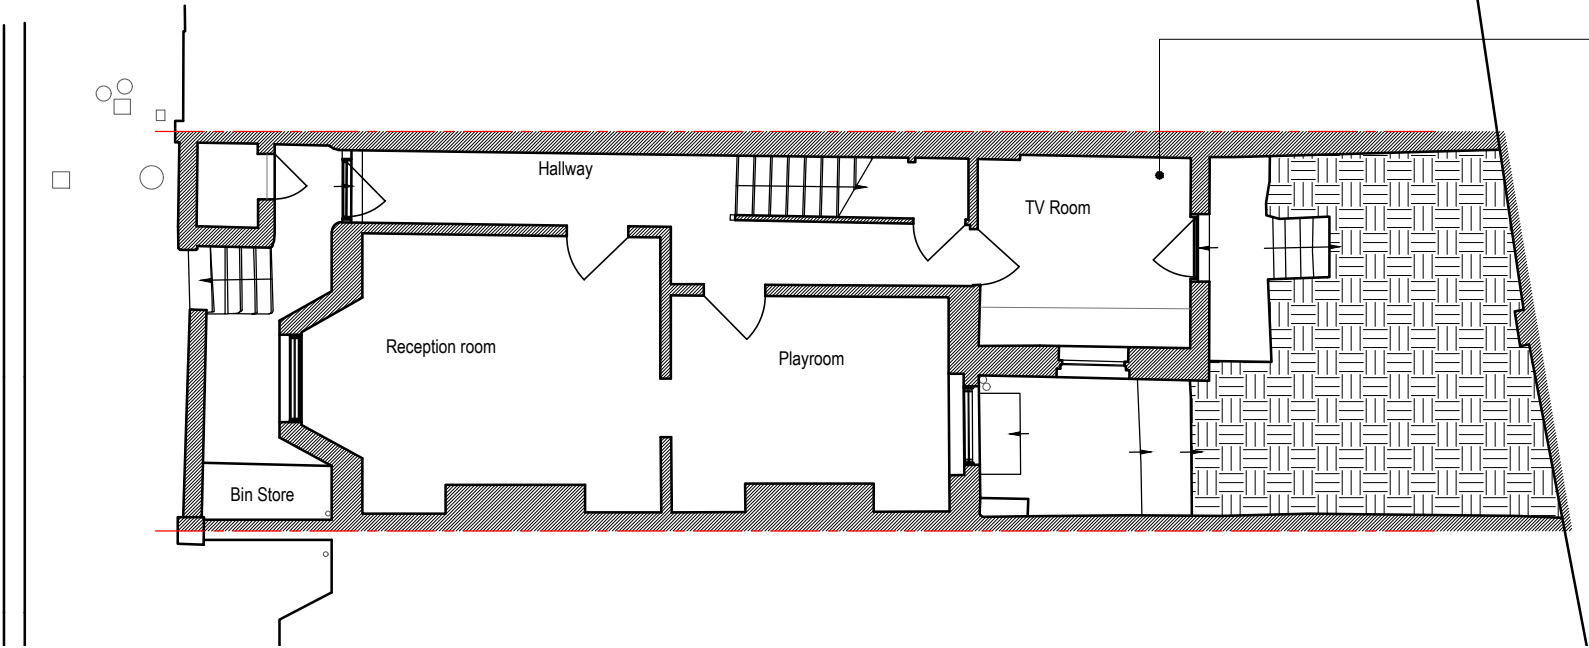

LOWER GROUND FLOOR

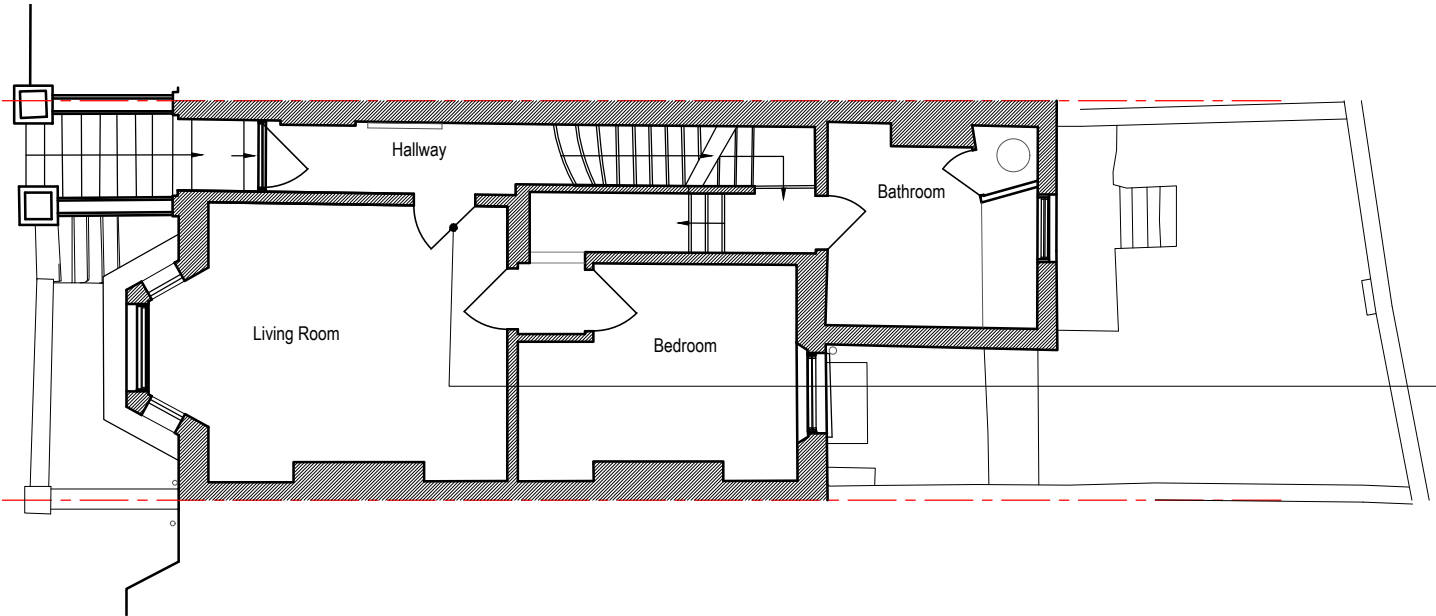

GROUND FLOOR

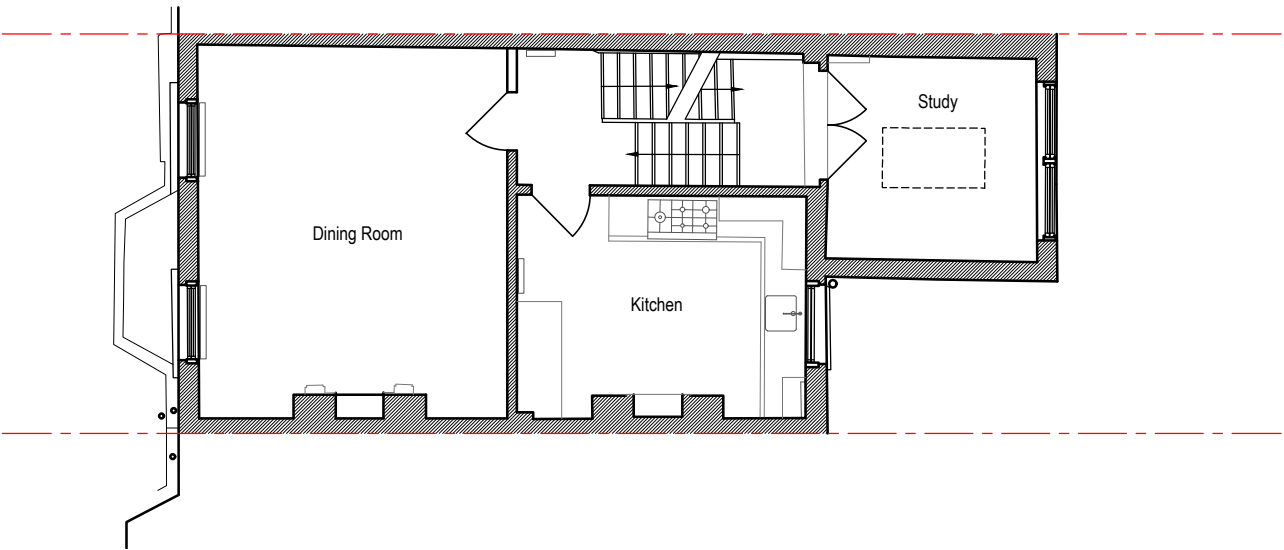

FIRST FLOOR

Recently converted kitchen into a tv room as per approved certificate of Lawfulness for the amalgamation of two flats into a single dwellinghouse

previous condition



current condition



New door to connect all the areas of the dwelling as per approved certificate of Lawfulness for the amalgamation of two flats into a single dwellinghouse

previous condition

current condition



NOTES

THIS DRAWING IS THE COPYRIGHT OF THE ARCHITECTS AND MAY NOT BE REPRODUCED WITHOUT PERMISSION

THE CONTRACTOR IS RESPONSIBLE FOR CHECKING DIMENSIONS, TOLERANCES AND REFERENCE. ANY DISCREPANCIES TO BE CHECKED BEFORE PROCEEDING WITH THE WORKS

WHERE AN ITEM IS COVERED BY DRAWINGS TO DIFFERENT SCALES, THE LARGER SCALE DRAWING IS TO BE WORKED TO

DO NOT SCALE FROM DRAWING, FIGURED DIMENSIONS TO BE WORKED TO AT ALL TIMES

ALL WORK AND MATERIALS TO BE IN ACCORDANCE WITH THE BUILDING REGULATIONS AND TO COMPLY WITH THE RELEVANT CODES OF PRACTICE AND BRITISH STANDARDS



# PLANNING

© Copyright TRACE Architects Ltd 220

## trace

ARCHITECTS

Basement Studio  
263 The Vale  
London  
W3 7QA

TEL 0208 611 2946  
E-MAIL [office@tracearchitects.co.uk](mailto:office@tracearchitects.co.uk)  
[www.tracearchitects.co.uk](http://www.tracearchitects.co.uk)

1 The Hermitage  
Eastfield Lane  
Goring Heath  
RG8 7SU

TEL 01491 579 544

DATE	April 2021	CLIENT:
DRAWN	RQ	AMADEO ALENTORN
CHECKED	-	
SCALE@A3	1:100	

TOWN HALL SINGLE REAR EXTENSION,  
ALTERATIONS TO FRONT AND REAR  
ELEVATIONS


EXISTING  
FLOOR PLANS

ADDRESS:


46 GAYTON ROAD  
LONDON, NW3 1TU

JOB No	DRAWING NUMBER
1100	PL02


A3 Sheet

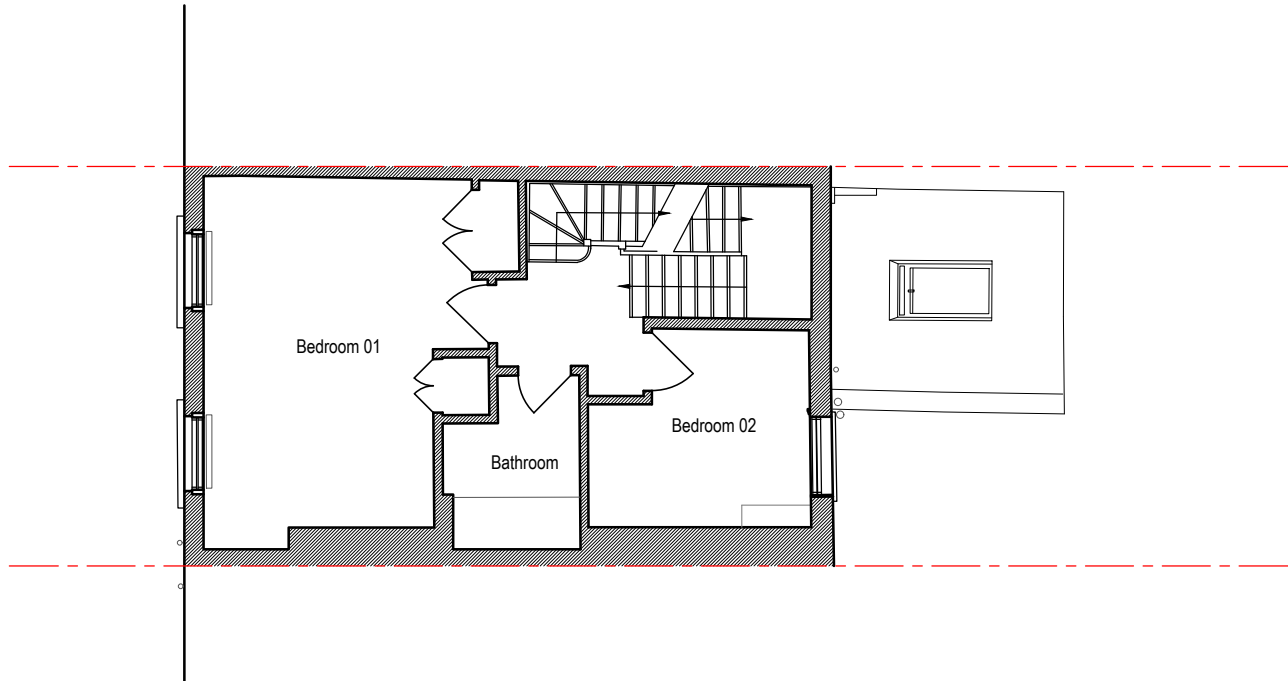

SECOND FLOOR

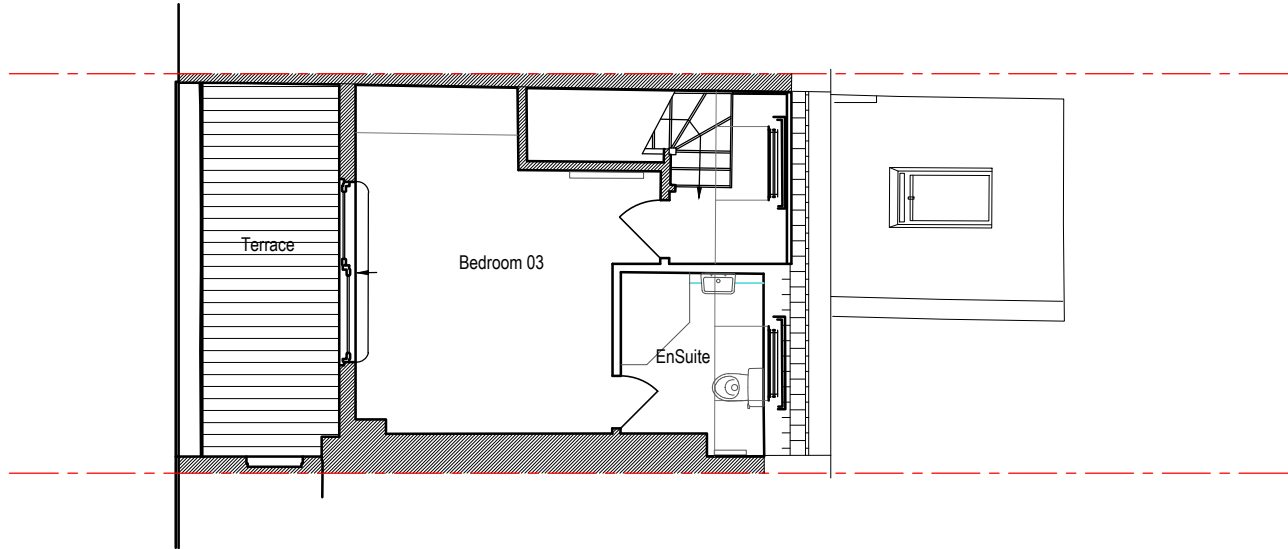

LOFT FLOOR

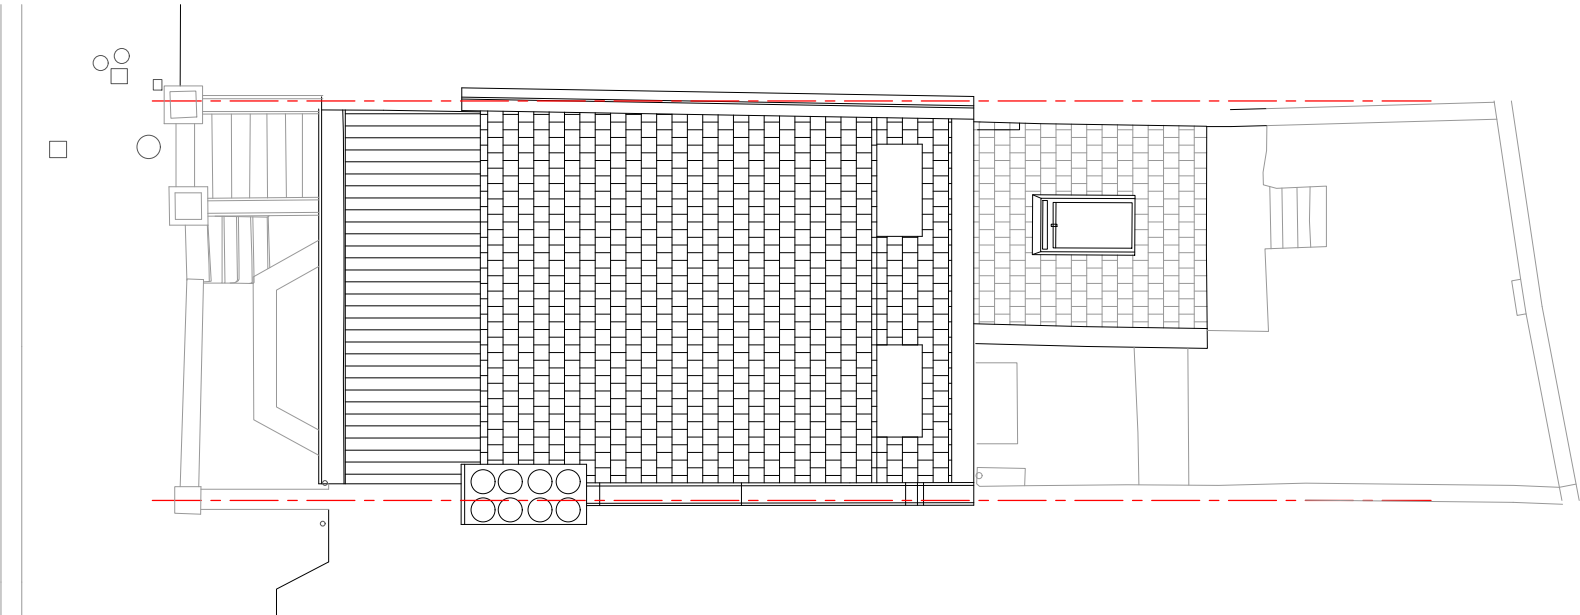

ROOF PLAN

NOTES

THIS DRAWING IS THE COPYRIGHT OF THE ARCHITECTS AND MAY NOT BE REPRODUCED WITHOUT PERMISSION

THE CONTRACTOR IS RESPONSIBLE FOR CHECKING DIMENSIONS, TOLERANCES AND REFERENCE. ANY DISCREPANCIES TO BE CHECKED BEFORE PROCEEDING WITH THE WORKS

WHERE AN ITEM IS COVERED BY DRAWINGS TO DIFFERENT SCALES, THE LARGER SCALE DRAWING IS TO BE WORKED TO

DO NOT SCALE FROM DRAWING, FIGURED DIMENSIONS TO BE WORKED TO AT ALL TIMES

ALL WORK AND MATERIALS TO BE IN ACCORDANCE WITH THE BUILDING REGULATIONS AND TO COMPLY WITH THE RELEVANT CODES OF PRACTICE AND BRITISH STANDARDS

05

PLANNING

©

Copyright TRACE Architects Ltd 220

trace

ARCHITECTS

Basement Studio  
263 The Vale  
London  
W3 7QA  
TEL 0208 611 2946  
E-MAIL [office@tracearchitects.co.uk](mailto:office@tracearchitects.co.uk)  
[www.tracearchitects.co.uk](http://www.tracearchitects.co.uk)

1 The Hermitage  
Eastfield Lane  
Goring Heath  
RG8 7SU  
TEL 01491 579 544

DATE	April 2021	CLIENT: <b>AMADEO ALENTORN</b>
DRAWN	RQ	
CHECKED	-	
SCALE@A3	1:100	

TOWN HALL SINGLE REAR EXTENSION,  
ALTERATIONS TO FRONT AND REAR  
ELEVATIONS

EXISTING  
FLOOR PLANS

ADDRESS:

46 GAYTON ROAD  
LONDON, NW3 1TU

JOB No	DRAWING NUMBER
1100	PL03


A3 Sheet



STREET ELEVATION - NW



GARDEN ELEVATION - SE

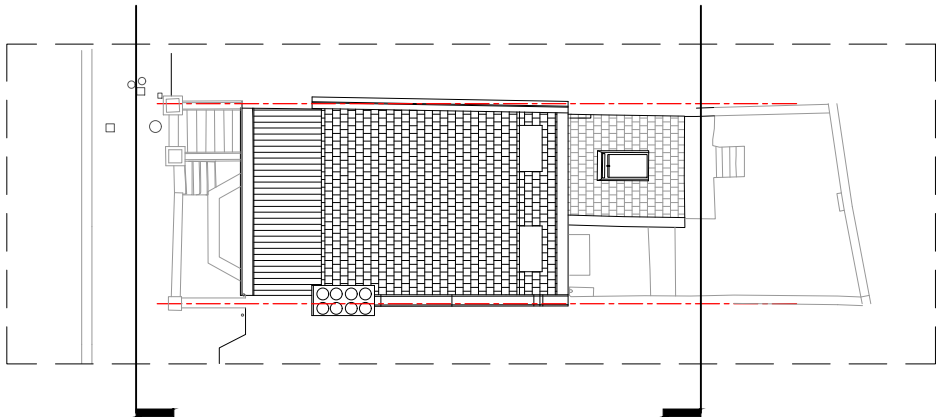

NOTES

THIS DRAWING IS THE COPYRIGHT OF THE ARCHITECTS AND MAY NOT BE REPRODUCED WITHOUT PERMISSION

THE CONTRACTOR IS RESPONSIBLE FOR CHECKING DIMENSIONS, TOLERANCES AND REFERENCE. ANY DISCREPANCIES TO BE CHECKED BEFORE PROCEEDING WITH THE WORKS

WHERE AN ITEM IS COVERED BY DRAWINGS TO DIFFERENT SCALES, THE LARGER SCALE DRAWING IS TO BE WORKED TO

DO NOT SCALE FROM DRAWING, FIGURED DIMENSIONS TO BE WORKED TO AT ALL TIMES

ALL WORK AND MATERIALS TO BE IN ACCORDANCE WITH THE BUILDING REGULATIONS AND TO COMPLY WITH THE RELEVANT CODES OF PRACTICE AND BRITISH STANDARDS

0 5

PLANNING

© Copyright TRACE Architects Ltd 220

**trace**  
ARCHITECTS

Basement Studio  
263 The Vale  
London  
W3 7QA

1 The Hermitage  
Eastfield Lane  
Goring Heath  
RG8 7SU

TEL 0208 611 2946

E-MAIL [office@tracearchitects.co.uk](mailto:office@tracearchitects.co.uk)  
[www.tracearchitects.co.uk](http://www.tracearchitects.co.uk)

TEL 01491 579 544

DATE	April 2021	CLIENT: <b>AMADEO ALENTORN</b>
DRAWN	RQ	
CHECKED	-	
SCALE@A3	1:100	



TOWN HALL SINGLE REAR EXTENSION,  
ALTERATIONS TO FRONT AND REAR  
ELEVATIONS

EXISTING  
ELEVATIONS

ADDRESS:  
  
46 GAYTON ROAD  
LONDON, NW3 1TU

JOB No	DRAWING NUMBER
1100	PL04

A3 Sheet

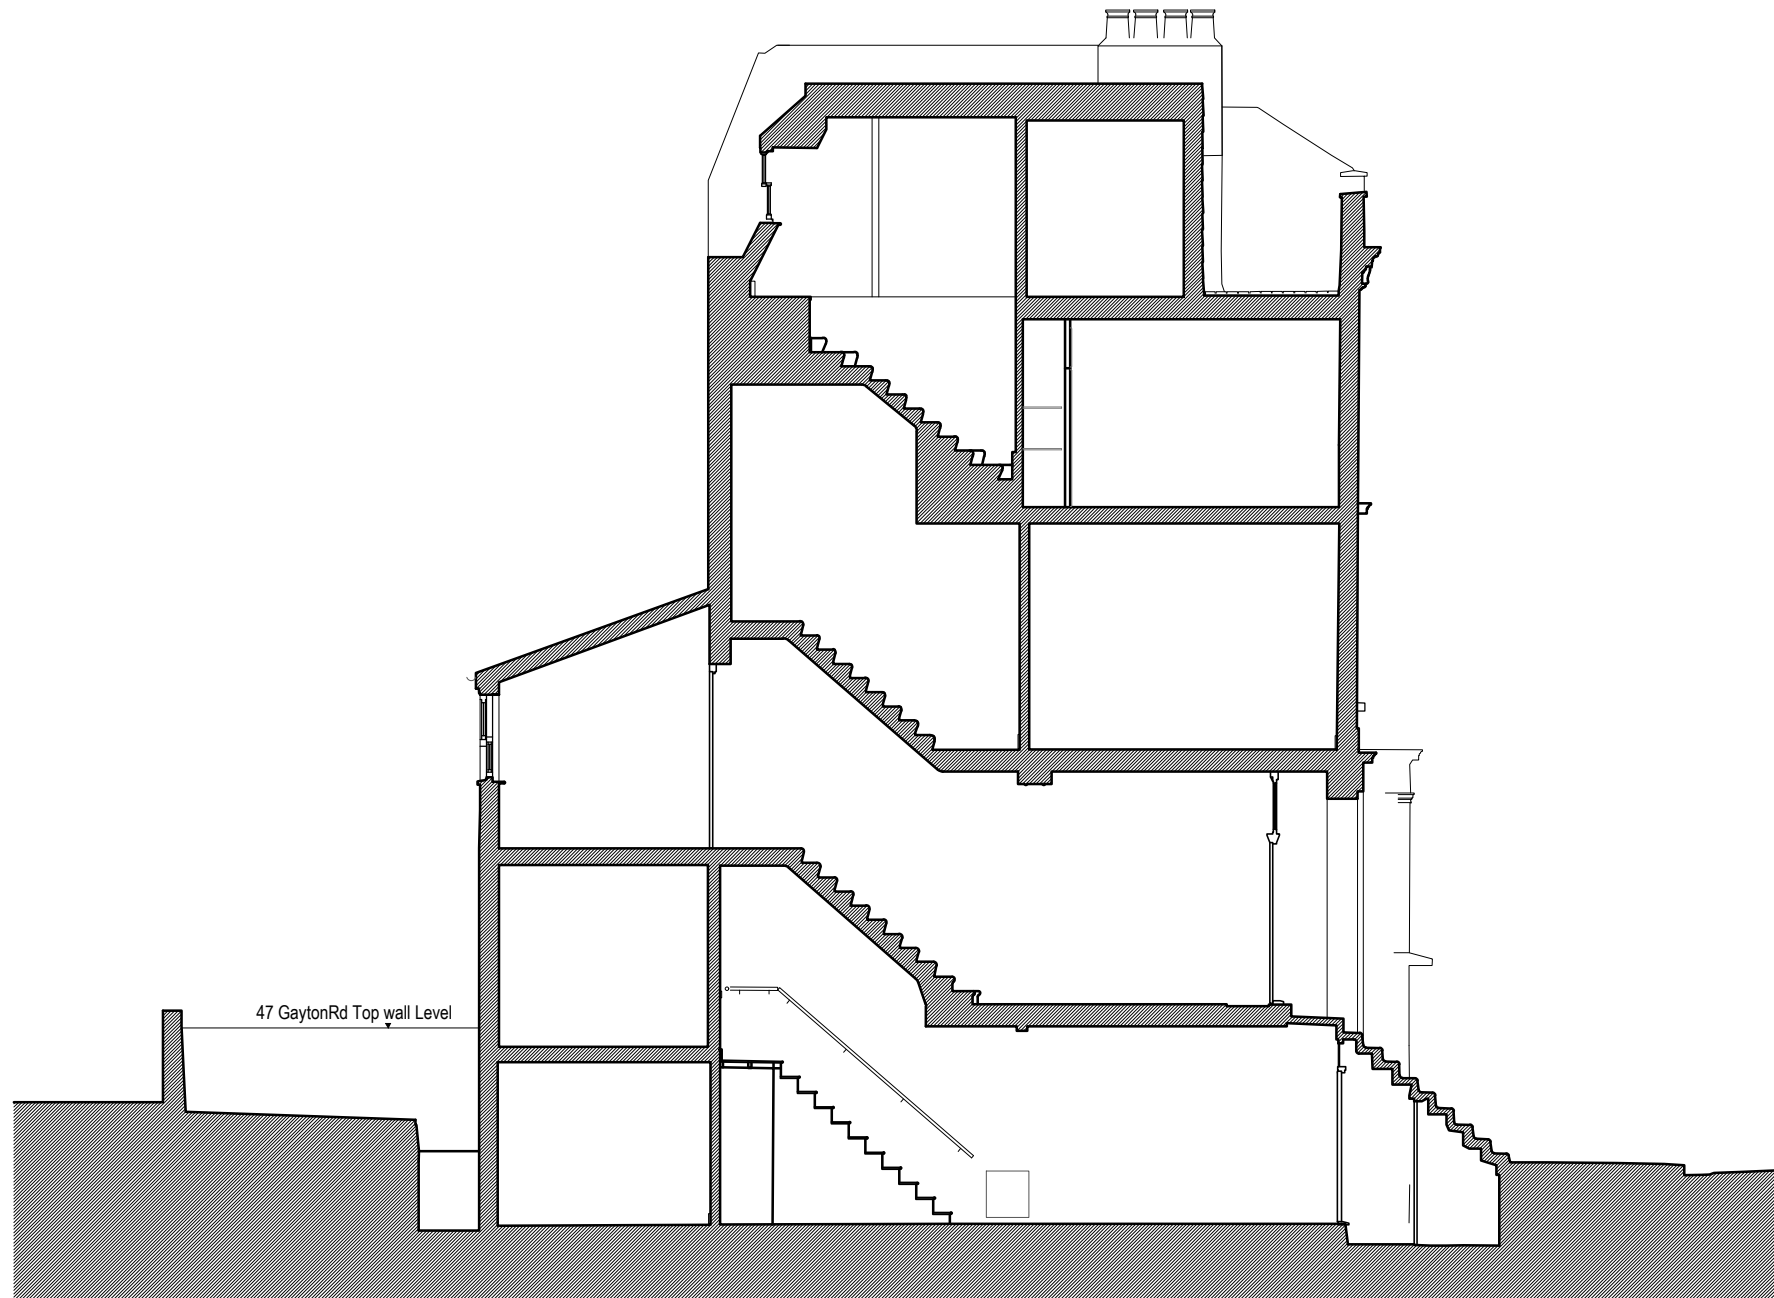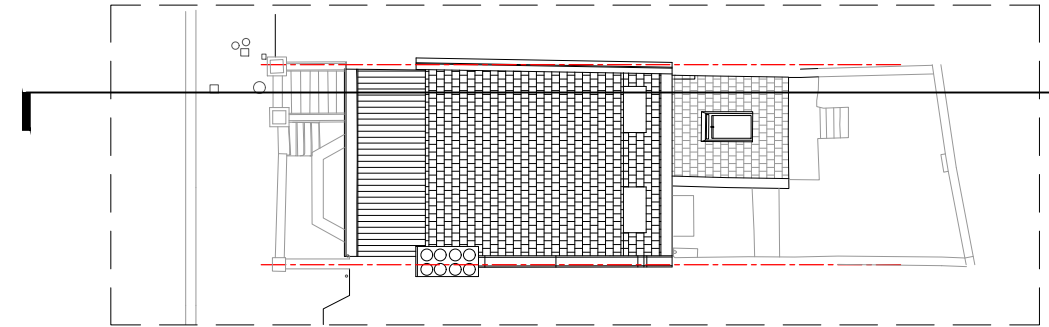

LONG SECTION

NOTES

THIS DRAWING IS THE COPYRIGHT OF THE ARCHITECTS AND MAY NOT BE REPRODUCED WITHOUT PERMISSION

THE CONTRACTOR IS RESPONSIBLE FOR CHECKING DIMENSIONS, TOLERANCES AND REFERENCE. ANY DISCREPANCIES TO BE CHECKED BEFORE PROCEEDING WITH THE WORKS

WHERE AN ITEM IS COVERED BY DRAWINGS TO DIFFERENT SCALES, THE LARGER SCALE DRAWING IS TO BE WORKED TO

~~DO NOT SCALE FROM DRAWING, FIGURED DIMENSIONS TO BE WORKED TO AT ALL TIMES~~

ALL WORK AND MATERIALS TO BE IN ACCORDANCE WITH THE BUILDING REGULATIONS AND TO COMPLY WITH THE RELEVANT CODES OF PRACTICE AND BRITISH STANDARDS

0 5

PLANNING

© Copyright TRACE Architects Ltd 220

**trace**  
ARCHITECTS

Basement Studio  
263 The Vale  
London  
W3 7QA  
TEL 0208 611 2946  
E-MAIL [office@tracearchitects.co.uk](mailto:office@tracearchitects.co.uk)  
[www.tracearchitects.co.uk](http://www.tracearchitects.co.uk)

1 The Hermitage  
Eastfield Lane  
Goring Heath  
RG8 7SU  
TEL 01491 579 544

DATE	April 2021	CLIENT: <b>AMADEO ALENTORN</b>
DRAWN	RQ	
CHECKED	-	
SCALE@A3	1:100	





TOWN HALL SINGLE REAR EXTENSION,  
ALTERATIONS TO FRONT AND REAR  
ELEVATIONS

EXISTING  
ELEVATIONS

ADDRESS:  
  
46 GAYTON ROAD  
LONDON, NW3 1TU

JOB No	DRAWING NUMBER
1100	PL05



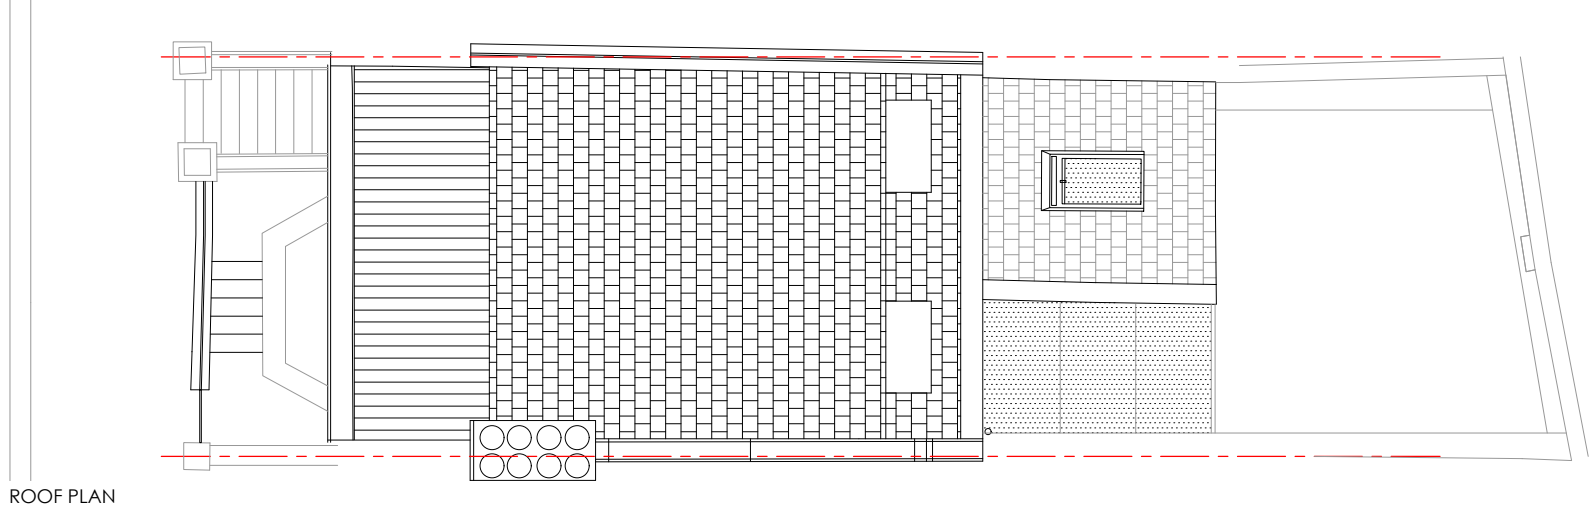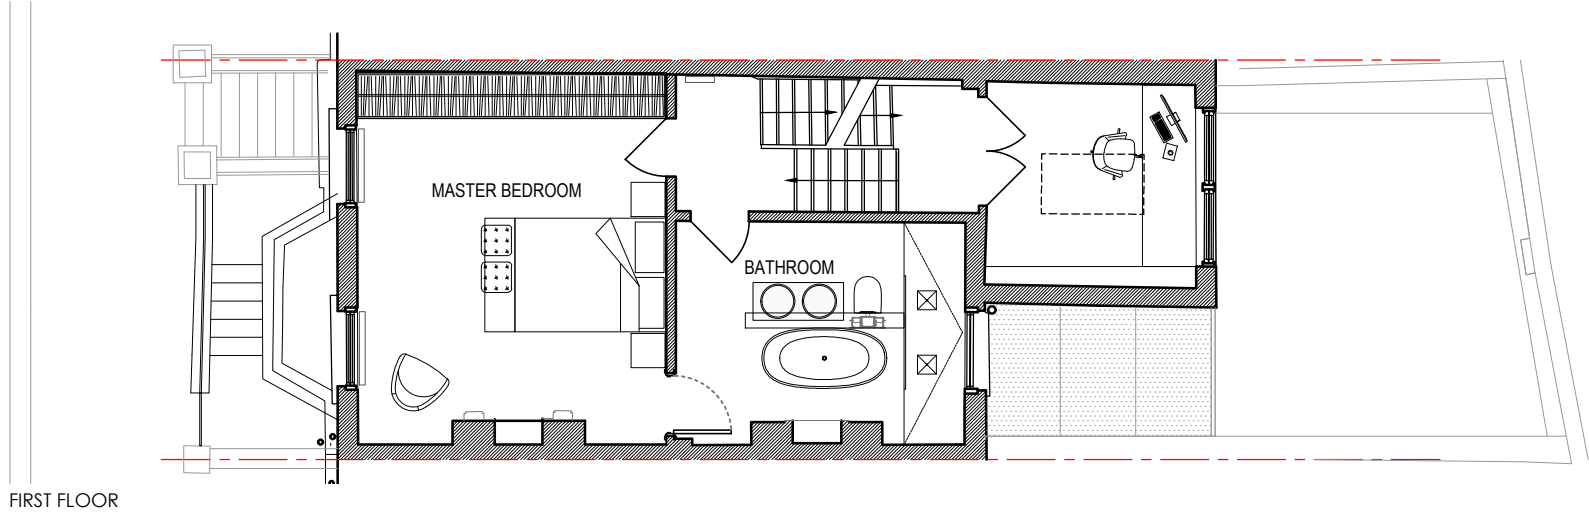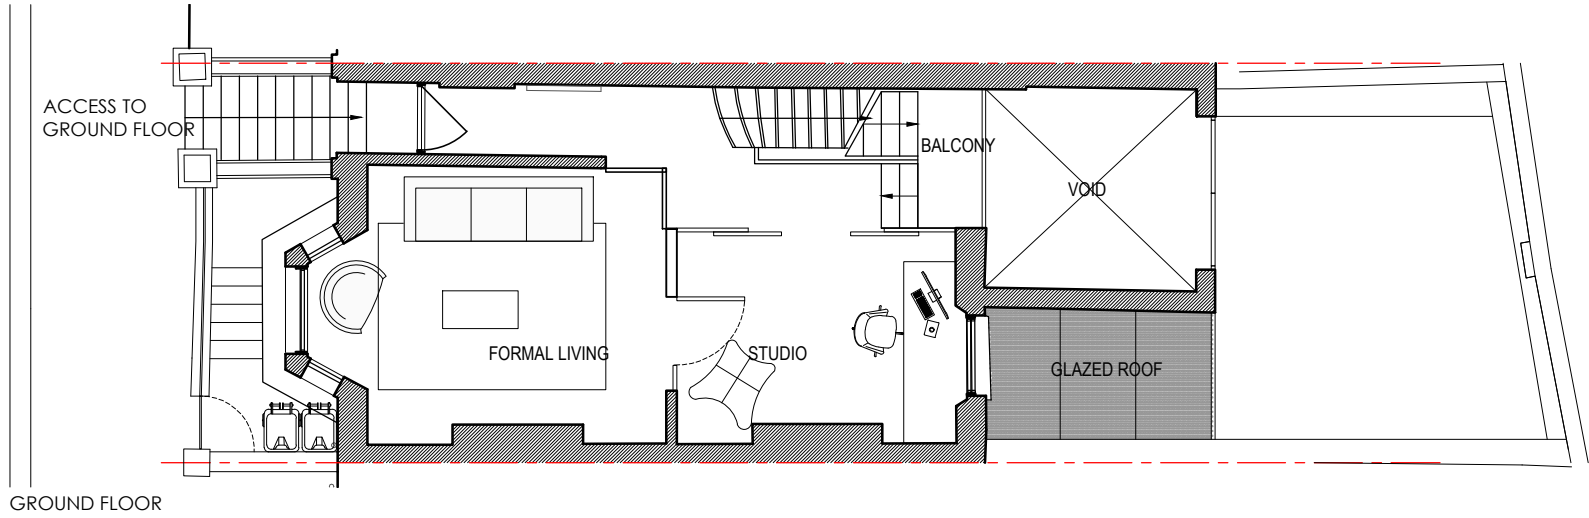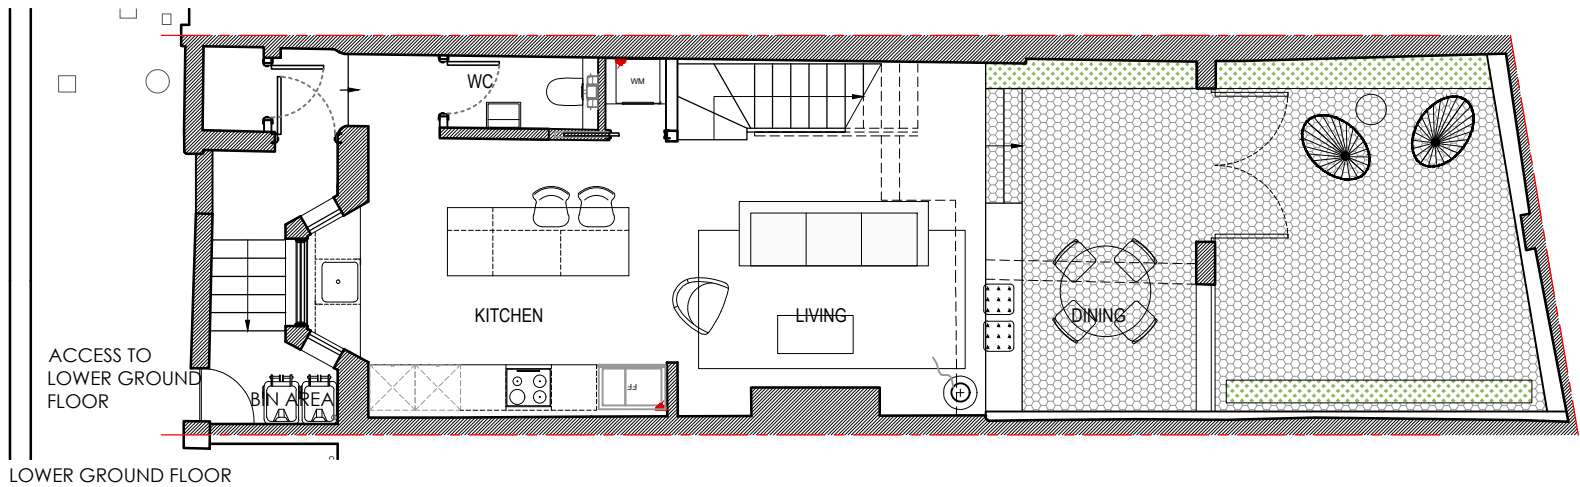

NOTES

THIS DRAWING IS THE COPYRIGHT OF THE ARCHITECTS AND MAY NOT BE REPRODUCED WITHOUT PERMISSION

THE CONTRACTOR IS RESPONSIBLE FOR CHECKING DIMENSIONS, TOLERANCES AND REFERENCE. ANY DISCREPANCIES TO BE CHECKED BEFORE PROCEEDING WITH THE WORKS

WHERE AN ITEM IS COVERED BY DRAWINGS TO DIFFERENT SCALES, THE LARGER SCALE DRAWING IS TO BE WORKED TO

DO NOT SCALE FROM DRAWING. FIGURED DIMENSIONS TO BE WORKED TO AT ALL TIMES

ALL WORK AND MATERIALS TO BE IN ACCORDANCE WITH THE BUILDING REGULATIONS AND TO COMPLY WITH THE RELEVANT CODES OF PRACTICE AND BRITISH STANDARDS



PLANNING

© Copyright TRACE Architects Ltd 220

**trace**  
ARCHITECTS

Basement Studio  
263 The Vale  
London  
W3 7QA  
TEL 0208 611 2946

1 The Hermitage  
Eastfield Lane  
Goring Heath  
RG8 7SU  
TEL 01491 579 544

E-MAIL [office@tracearchitects.co.uk](mailto:office@tracearchitects.co.uk)  
[www.tracearchitects.co.uk](http://www.tracearchitects.co.uk)

DATE	April 2021	CLIENT:
DRAWN	RQ	AMADEO ALENTORN
CHECKED	-	
SCALE@A3	1:100	

TOWN HALL SINGLE REAR EXTENSION,  
ALTERATIONS TO FRONT AND REAR  
ELEVATIONS


PROPOSAL  
FLOOR PLANS

ADDRESS:

46 GAYTON ROAD  
LONDON, NW3 1TU

JOB No	DRAWING NUMBER
1100	PL06

A3 Sheet

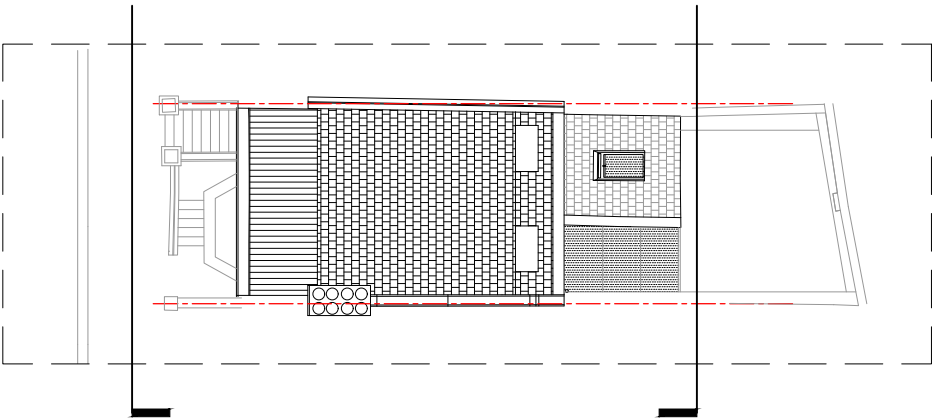

NOTES

THIS DRAWING IS THE COPYRIGHT OF THE ARCHITECTS AND MAY NOT BE REPRODUCED WITHOUT PERMISSION

THE CONTRACTOR IS RESPONSIBLE FOR CHECKING DIMENSIONS, TOLERANCES AND REFERENCE. ANY DISCREPANCIES TO BE CHECKED BEFORE PROCEEDING WITH THE WORKS

WHERE AN ITEM IS COVERED BY DRAWINGS TO DIFFERENT SCALES, THE LARGER SCALE DRAWING IS TO BE WORKED TO

DO NOT SCALE FROM DRAWING, FIGURED DIMENSIONS TO BE WORKED TO AT ALL TIMES

ALL WORK AND MATERIALS TO BE IN ACCORDANCE WITH THE BUILDING REGULATIONS AND TO COMPLY WITH THE RELEVANT CODES OF PRACTICE AND BRITISH STANDARDS

0 5

PLANNING

© Copyright TRACE Architects Ltd 220

**trace**  
ARCHITECTS

Basement Studio  
263 The Vale  
London  
W3 7QA  
TEL 0208 611 2946  
E-MAIL office@tracearchitects.co.uk  
www.tracearchitects.co.uk

1 The Hermitage  
Eastfield Lane  
Goring Heath  
RG8 7SU  
TEL 01491 579 544

DATE	April 2021	CLIENT:
DRAWN	RQ	AMADEO ALENTORN
CHECKED	-	
SCALE@A3	1:100	

TOWN HALL SINGLE REAR EXTENSION,  
ALTERATIONS TO FRONT AND REAR  
ELEVATIONS

PROPOSED  
ELEVATIONS


ADDRESS:  
  
46 GAYTON ROAD  
LONDON, NW3 1TU

JOB No	DRAWING NUMBER
1100	PL07


A3 Sheet





STREET ELEVATION - NW

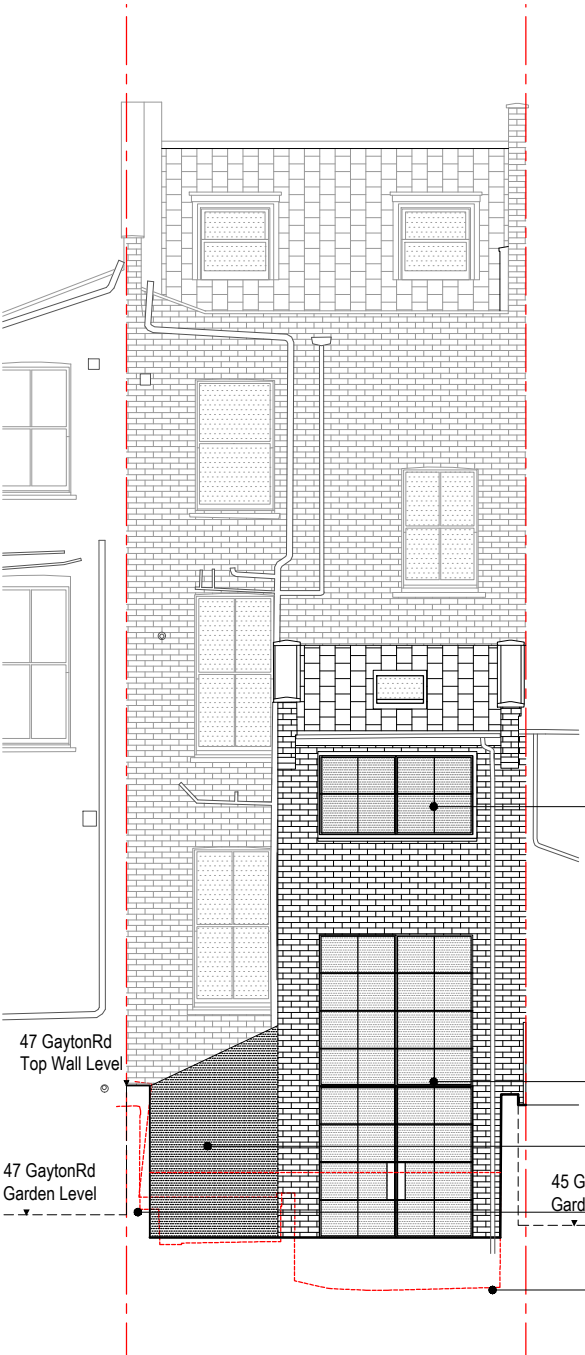

GARDEN ELEVATION - SE

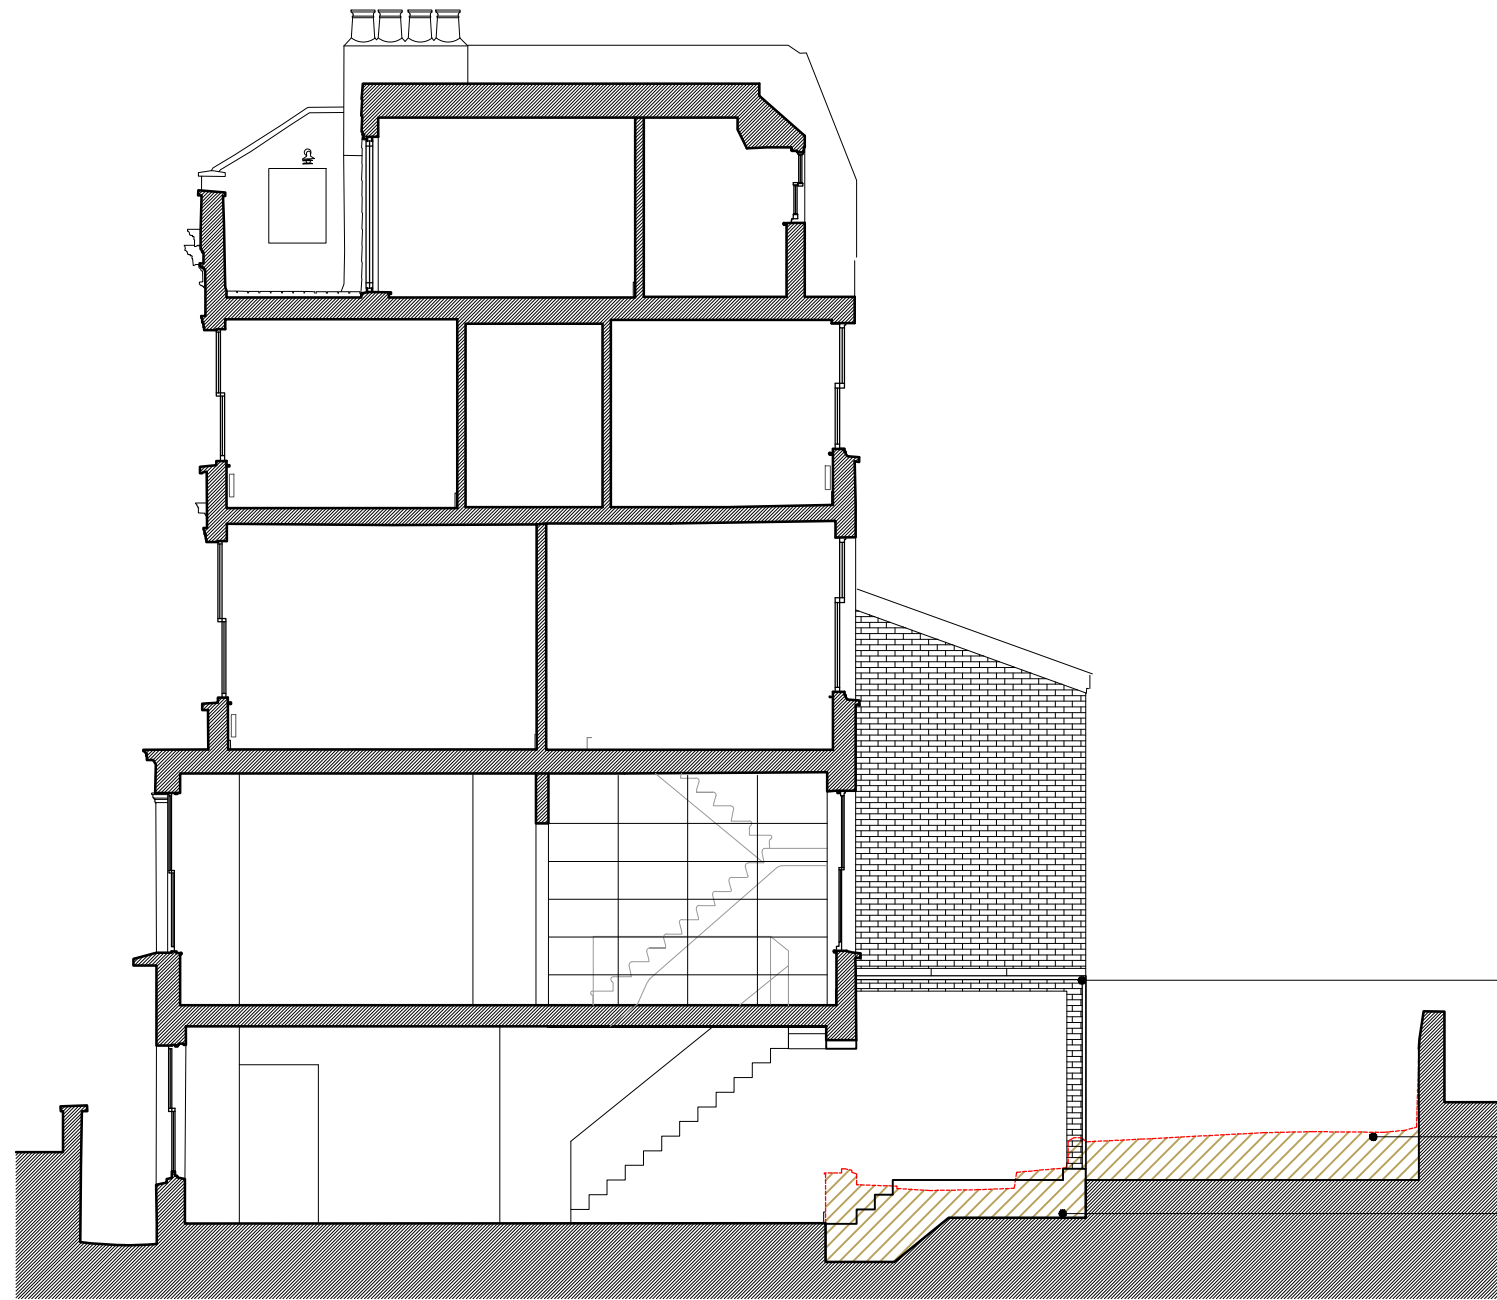

LONG SECTION A

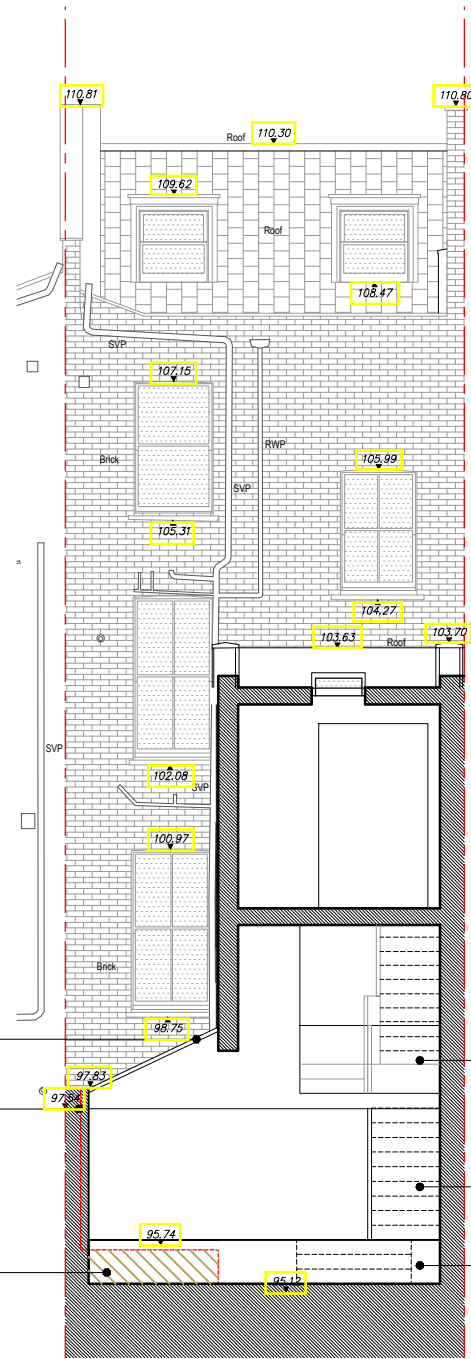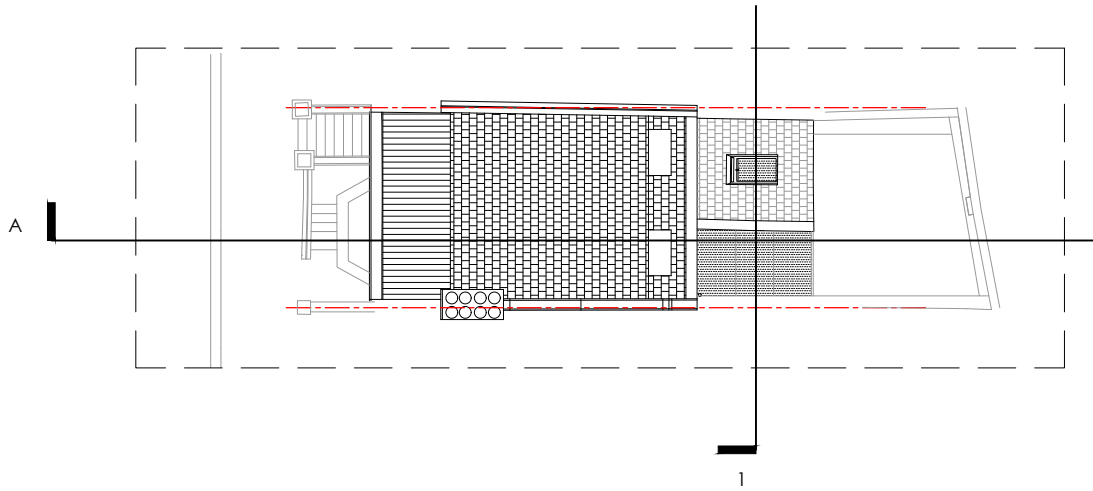

SHORT SECTION 1

new glazed extension  
brick wall to be repaired or  
replaced - brick to match -  
height to match highest  
point of the wall  
dotted red line shows  
existing ground level  
soil to be removed  
hatched in brown

balcony to double  
space  
new staircase  
raised platform to  
connect with new  
garden level

NOTES

THIS DRAWING IS THE COPYRIGHT OF THE ARCHITECTS AND MAY NOT BE REPRODUCED WITHOUT PERMISSION

THE CONTRACTOR IS RESPONSIBLE FOR CHECKING DIMENSIONS, TOLERANCES AND REFERENCE. ANY DISCREPANCIES TO BE CHECKED BEFORE PROCEEDING WITH THE WORKS

WHERE AN ITEM IS COVERED BY DRAWINGS TO DIFFERENT SCALES, THE LARGER SCALE DRAWING IS TO BE WORKED TO

DO NOT SCALE FROM DRAWING, FIGURED DIMENSIONS TO BE WORKED TO AT ALL TIMES

ALL WORK AND MATERIALS TO BE IN ACCORDANCE WITH THE BUILDING REGULATIONS AND TO COMPLY WITH THE RELEVANT CODES OF PRACTICE AND BRITISH STANDARDS

0 5

PLANNING

Copyright TRACE Architects Ltd 220

**trace**  
ARCHITECTS

Basement Studio  
263 The Vale  
London  
W3 7QA  
TEL 0208 611 2946  
E-MAIL office@tracearchitects.co.uk  
www.tracearchitects.co.uk

1 The Hermitage  
Eastfield Lane  
Goring Heath  
RG8 7SU  
TEL 01491 579 544

DATE	April 2021	CLIENT:
DRAWN	RQ	AMADEO ALENTORN
CHECKED	-	
SCALE@A3	1:100	

TOWN HALL SINGLE REAR EXTENSION,  
ALTERATIONS TO FRONT AND REAR  
ELEVATIONS

PROPOSED  
SECTIONS



ADDRESS:

46 GAYTON ROAD  
LONDON, NW3 1TU

JOB No	DRAWING NUMBER
1100	PL08

A3 Sheet



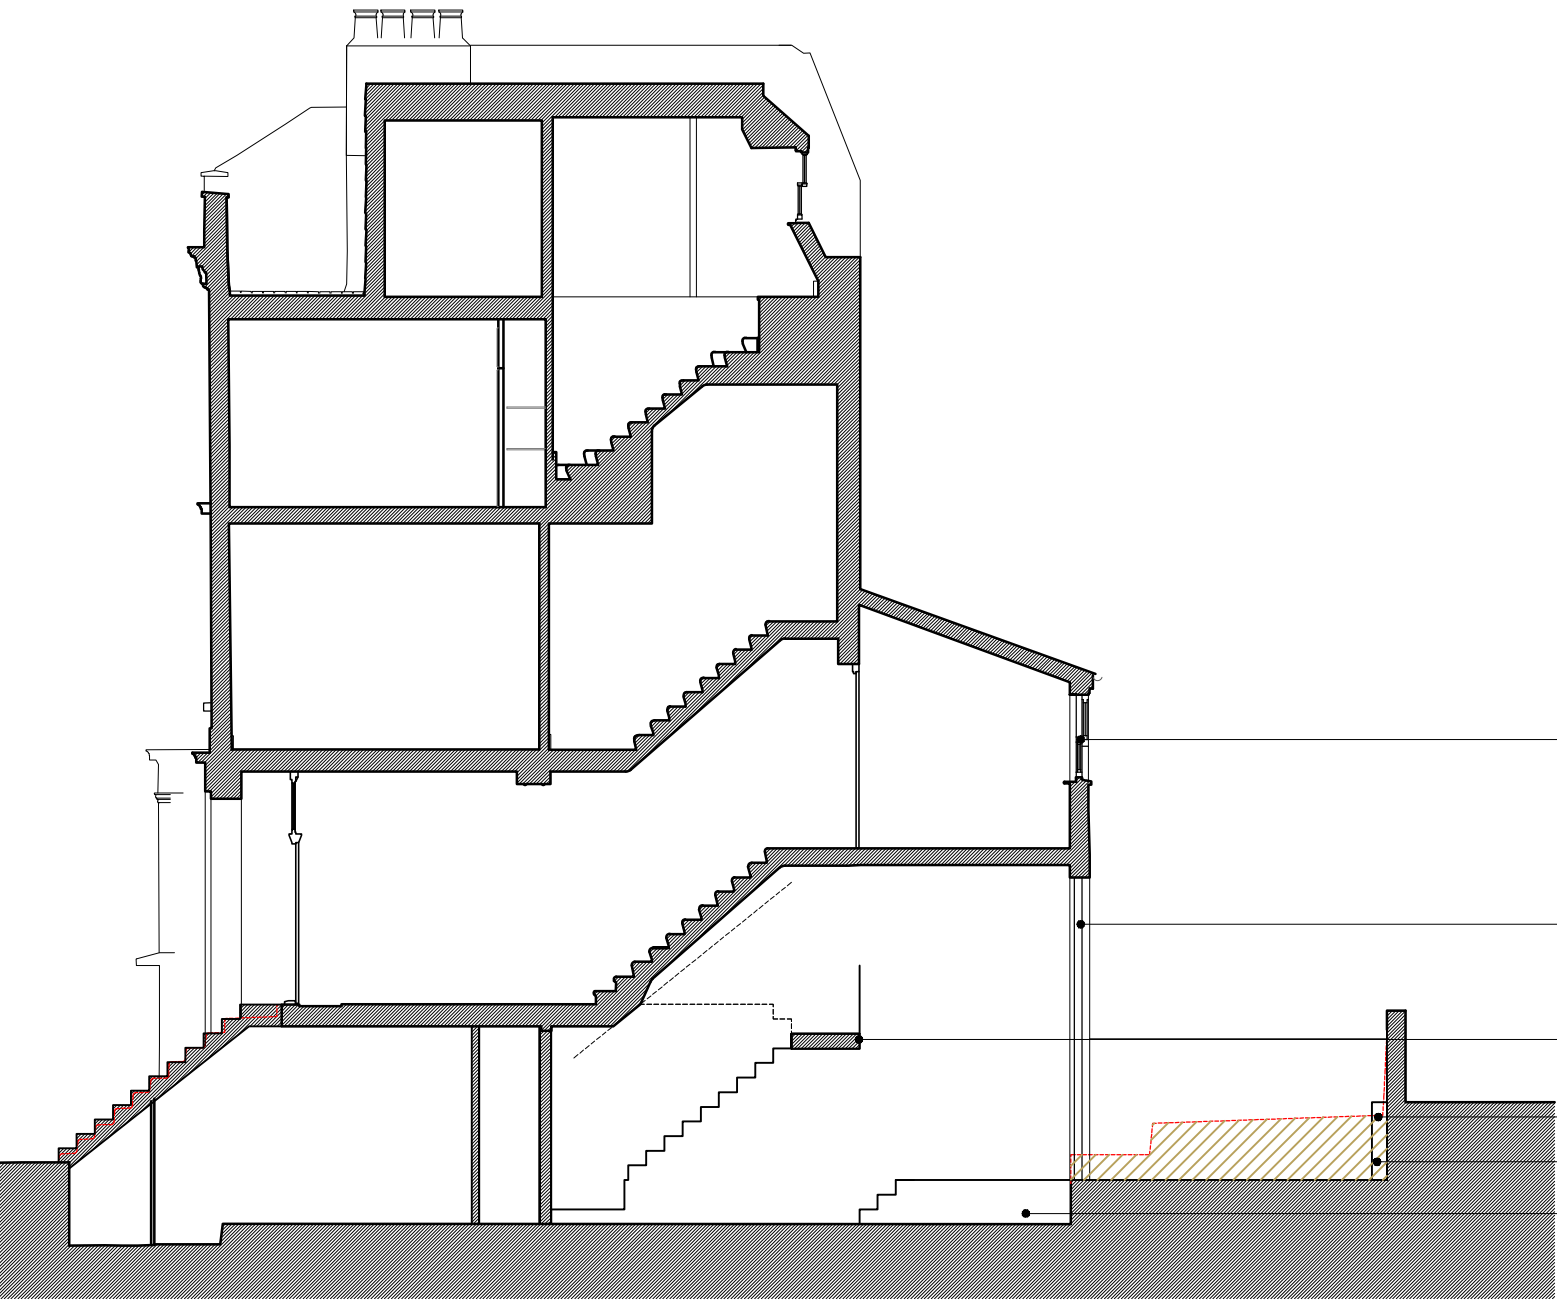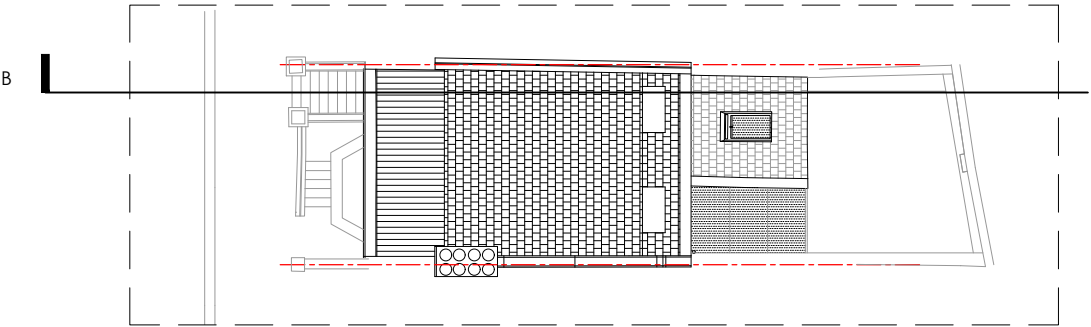

LONG SECTION B

- window to be replaced - new window to be crittal style
- new crittal style door and windows
- new staircase to ground floor level
- dotted red line shows existing ground level
- soil to be removed hatched in brown
- raised platform to connect with new garden level

NOTES

THIS DRAWING IS THE COPYRIGHT OF THE ARCHITECTS AND MAY NOT BE REPRODUCED WITHOUT PERMISSION

THE CONTRACTOR IS RESPONSIBLE FOR CHECKING DIMENSIONS, TOLERANCES AND REFERENCE. ANY DISCREPANCIES TO BE CHECKED BEFORE PROCEEDING WITH THE WORKS

WHERE AN ITEM IS COVERED BY DRAWINGS TO DIFFERENT SCALES, THE LARGER SCALE DRAWING IS TO BE WORKED TO

DO NOT SCALE FROM DRAWING, FIGURED DIMENSIONS TO BE WORKED TO AT ALL TIMES

ALL WORK AND MATERIALS TO BE IN ACCORDANCE WITH THE BUILDING REGULATIONS AND TO COMPLY WITH THE RELEVANT CODES OF PRACTICE AND BRITISH STANDARDS

0 5

# PLANNING

© Copyright TRACE Architects Ltd 220

## trace

ARCHITECTS

Basement Studio  
263 The Vale  
London  
W3 7QA

TEL 0208 611 2946  
E-MAIL [office@tracearchitects.co.uk](mailto:office@tracearchitects.co.uk)  
[www.tracearchitects.co.uk](http://www.tracearchitects.co.uk)

1 The Hermitage  
Eastfield Lane  
Goring Heath  
RG8 7SU

TEL 01491 579 544

DATE	April 2021	CLIENT:
DRAWN	RQ	AMADEO ALENTORN
CHECKED	-	
SCALE@A3	1:100	

TOWN HALL SINGLE REAR EXTENSION,  
ALTERATIONS TO FRONT AND REAR  
ELEVATIONS

PROPOSED  
SECTION B

ADDRESS:

46 GAYTON ROAD  
LONDON, NW3 1TU

JOB No	DRAWING NUMBER
1100	PL09

A3 Sheet