




EXISTING PART GF/ PART 1ST FLOOR

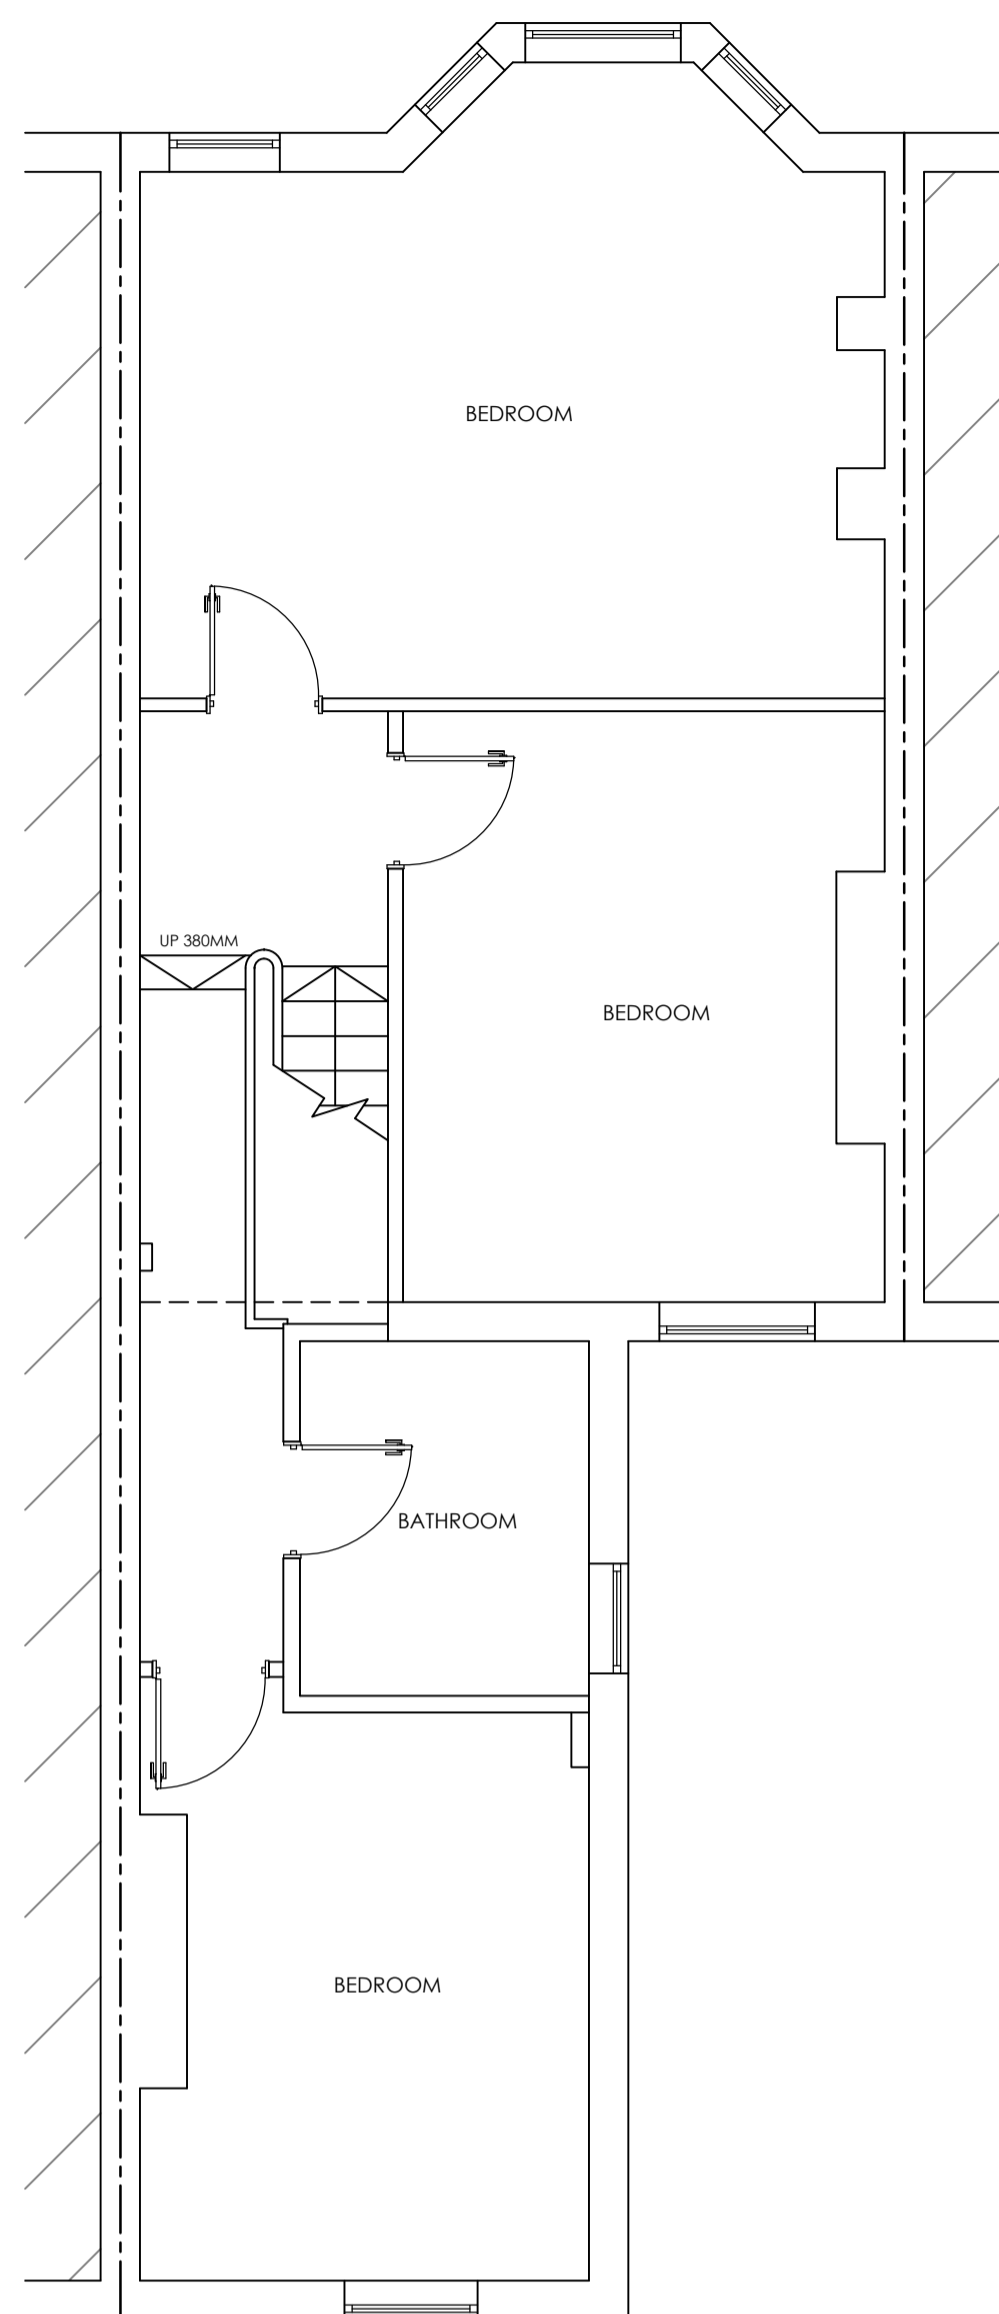

EXISTING MAIN FIRST FLOOR PLAN

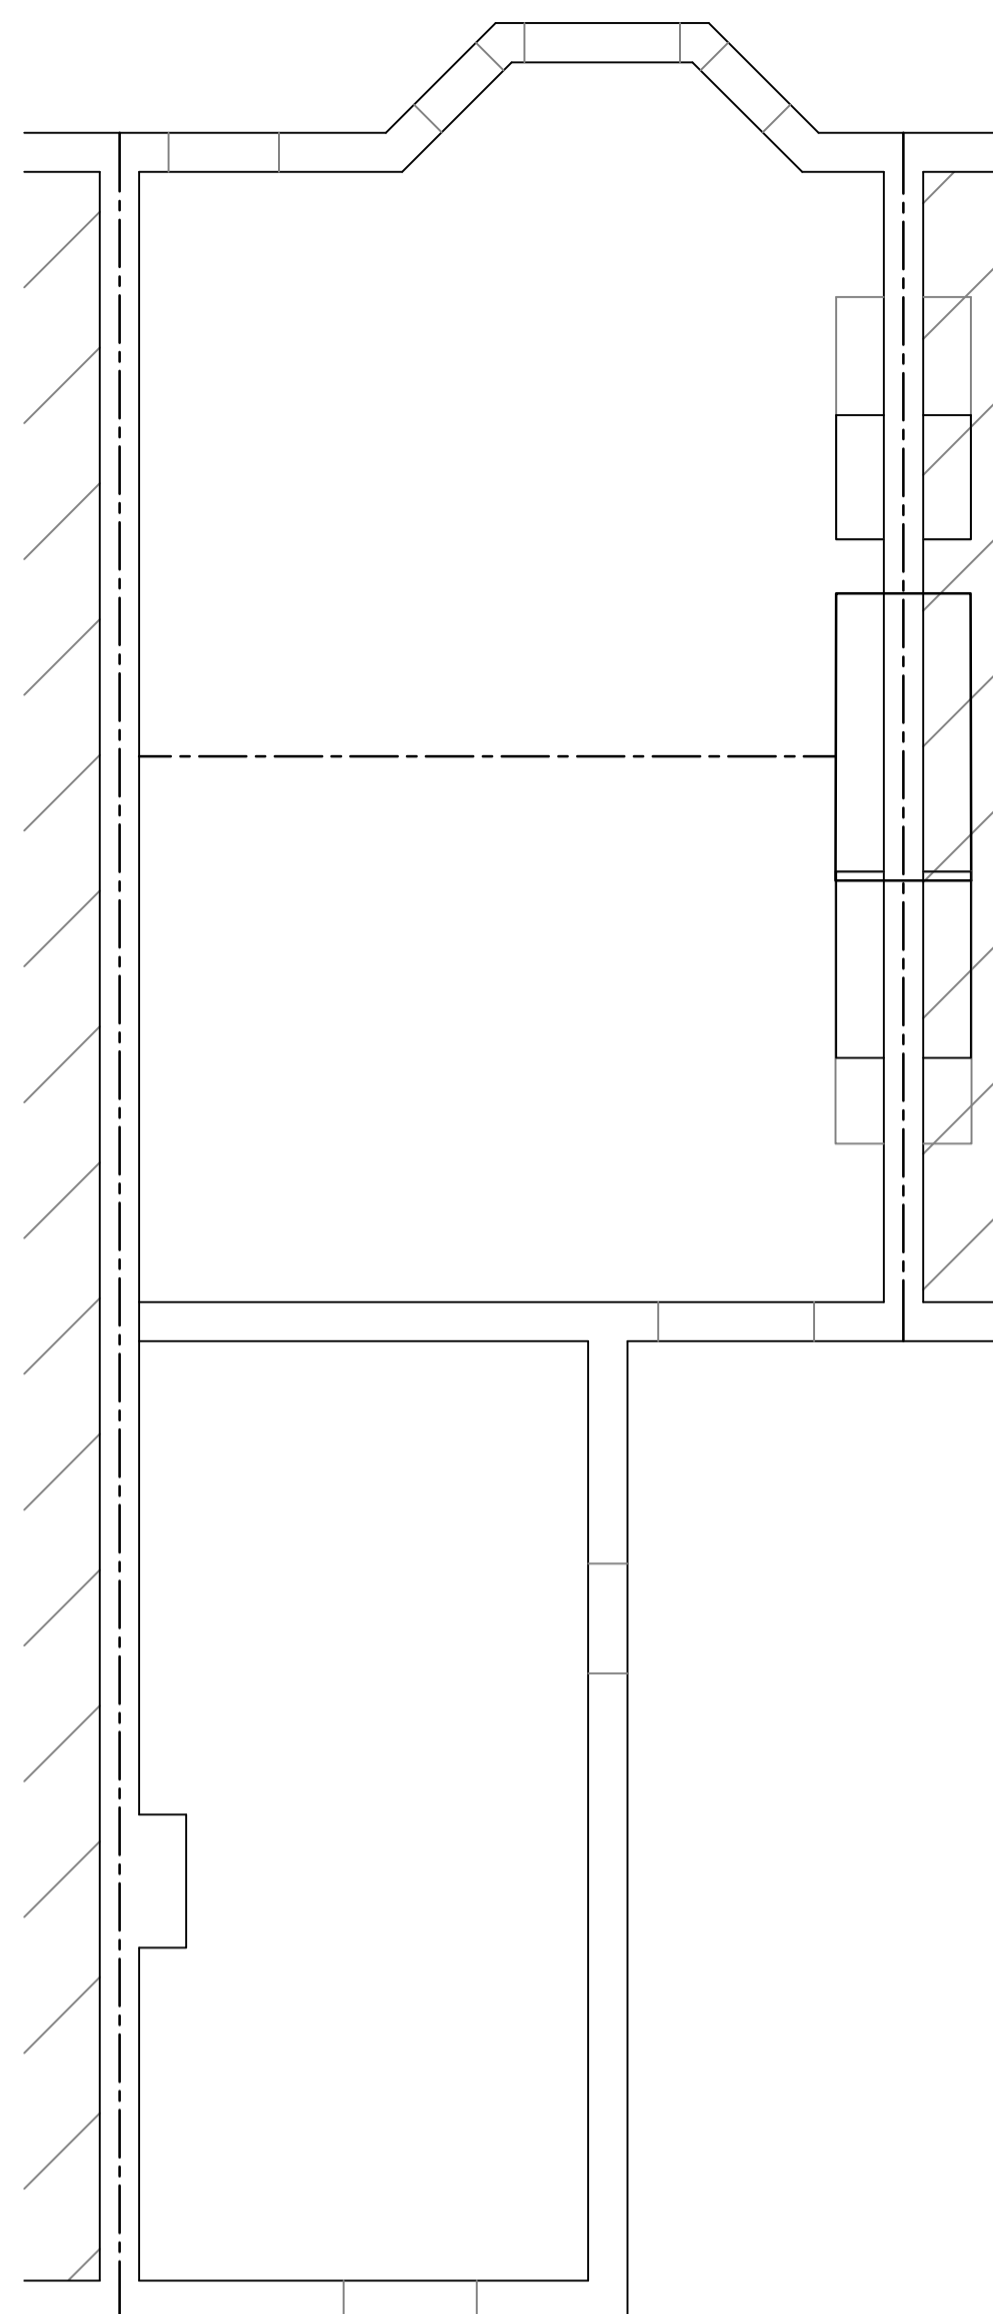

EXISTING LOFT PLAN

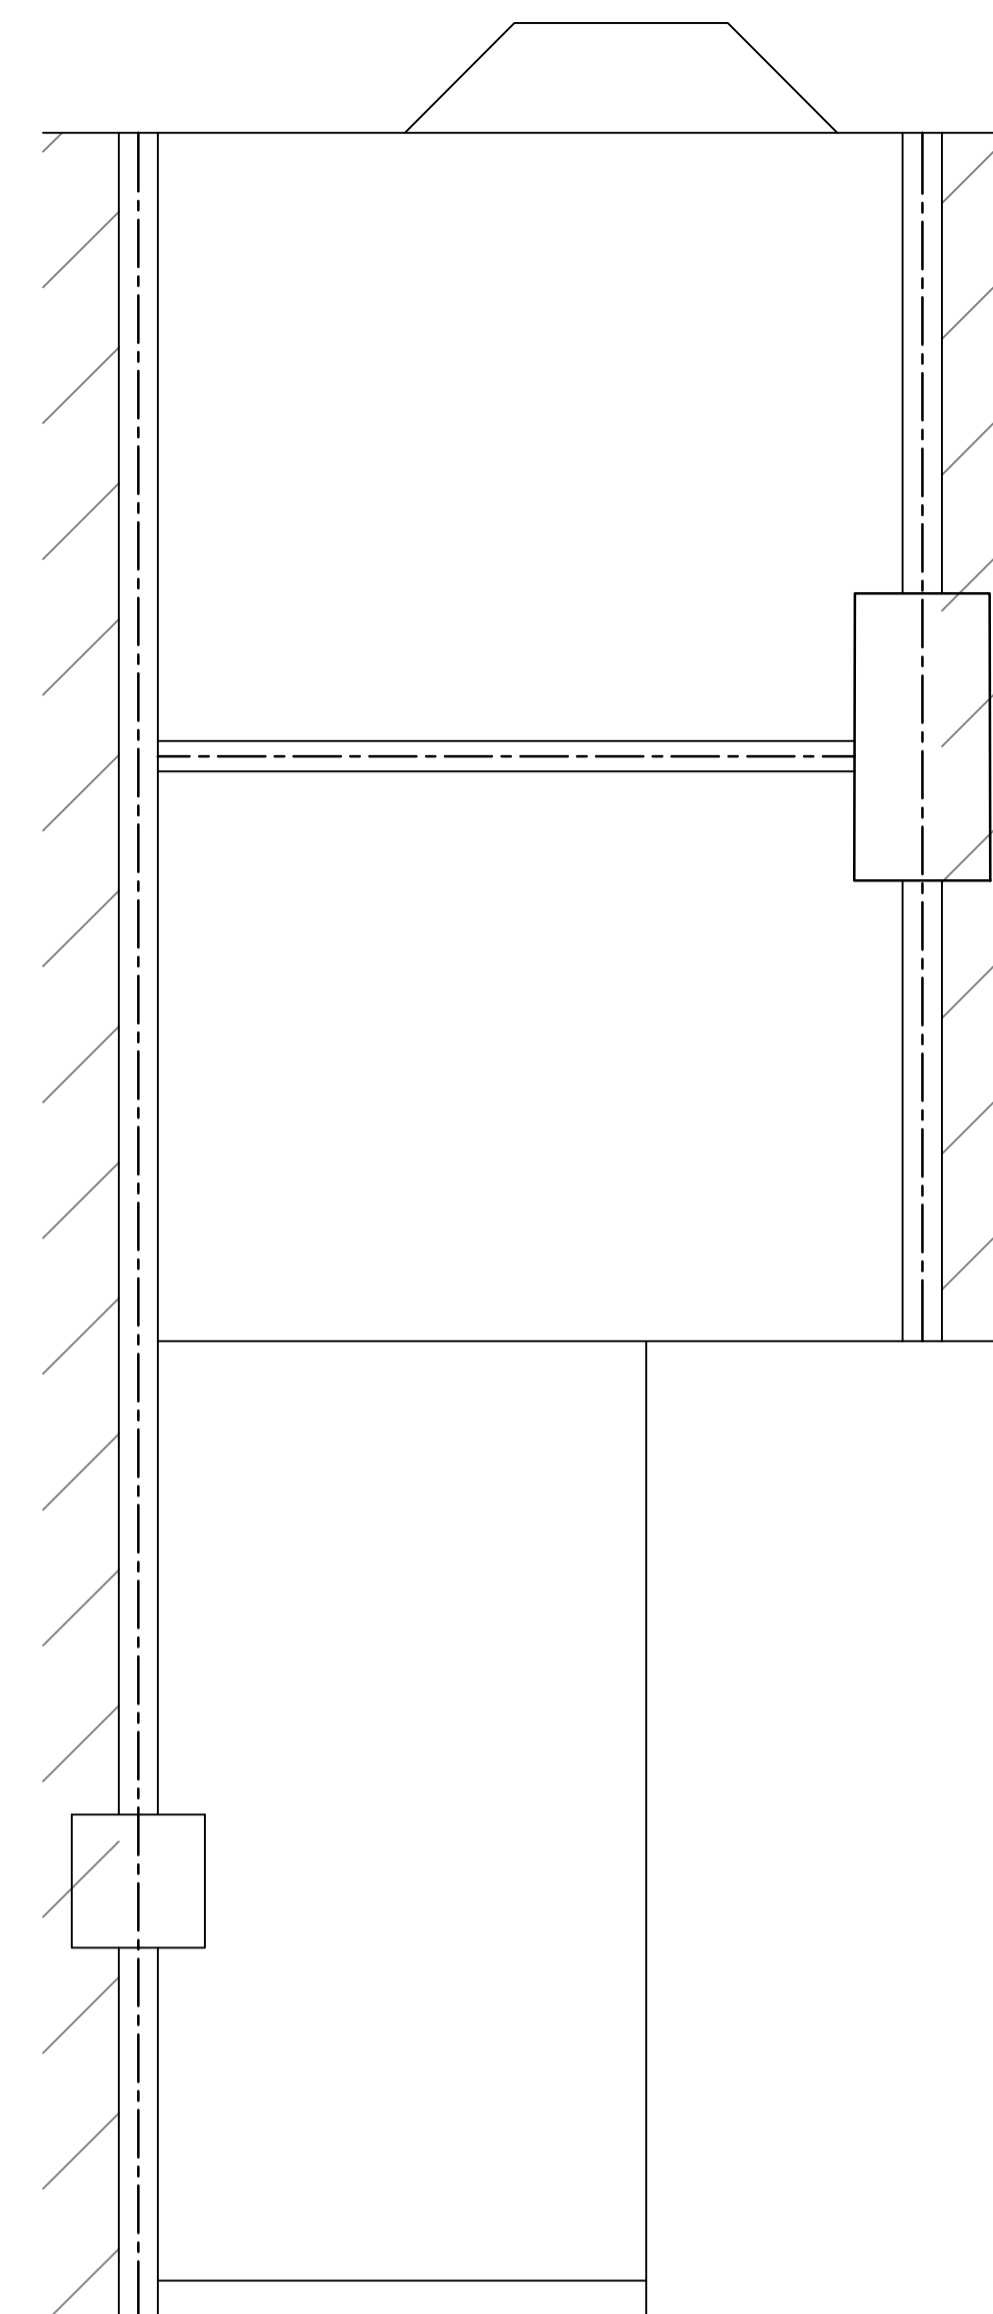

EXISTING ROOF PLAN



SITE LOCATION : 1/1250



PROPOSED BLOCK PLAN : 1/500

<p>REVISION :</p> <ul style="list-style-type: none"> REV A - 22/03/21 - PLANNING AMENDMENTS REV B - 30/03/21 - CLIENT AMENDMENTS REV C - 20/04/21 - PLANNING AMENDMENTS REV D - 05/05/21 - PLANNING AMENDMENTS REV E - 12/05/21 - PLANNING AMENDMENTS 	
<p>DRAWING :</p> <p>EXISTING AND PROPOSED FLOOR PLANS</p>	
<p>DATE :</p> <p>JAN 21</p>	<p>PROJECT :</p> <p>PROPOSED LOFT CONVERSION</p>
<p>SCALE @ A1 :</p> <p>1:50</p>	<p>CLIENT :</p> <p>MR WEINBERG</p>
<p>DRAWING No. :</p> <p>21-08.1</p>	<p>SITE ADDRESS :</p> <p>FLAT B 36 KYLEMORE ROAD LONDON NW6 2PT</p>
<p><small>ALL DRAWINGS TO BE CHECKED AND APPROVED BY THE ARCHITECT BEFORE BEING USED FOR CONSTRUCTION. ANY CHANGES TO BE MADE TO ANY DRAWING MUST BE MADE IN WRITING AND APPROVED BY THE ARCHITECT. THE ARCHITECT'S LIABILITY IS LIMITED TO THE PROFESSIONAL SERVICES PROVIDED AND DOES NOT EXTEND TO ANY OTHER SERVICES. THE ARCHITECT'S LIABILITY IS LIMITED TO THE PROFESSIONAL SERVICES PROVIDED AND DOES NOT EXTEND TO ANY OTHER SERVICES. THE ARCHITECT'S LIABILITY IS LIMITED TO THE PROFESSIONAL SERVICES PROVIDED AND DOES NOT EXTEND TO ANY OTHER SERVICES.</small></p>	
<p>DRAWING SIGNED AND APPROVED BY:</p> <p>PRINT NAME : SIGNATURE : DATE :</p>	
<p>t: +44 (0)1509 891105</p> <p>e: info@theartofbuilding.co.uk</p> <p>w: theartofbuilding.co.uk</p>	<p>45, maplewell road</p> <p>woodhouse eaves</p> <p>leicestershire, le12 8rg</p>