



**NOTES:**

- Drawing to be printed in colour
- Drawings produced based on As Built drawing ref: 4112-ARCH-1011 / 4112-ARCH-1014 / SUK-B4-E001 / SUK-B4-E154
- All dimensions and levels are to be checked on site.
- Any discrepancies are to be reported to the SID before any work commences.
- This drawing shall not be scaled to ascertain any dimensions. Work to figured dimensions only.
- Title overlay drawings and ownership boundaries are produced using all reasonable endeavors. SID cannot be responsible for the accuracy or scale discrepancy of base plans supplied to them.
- This drawing has been prepared by SID to record the scope of intent only.

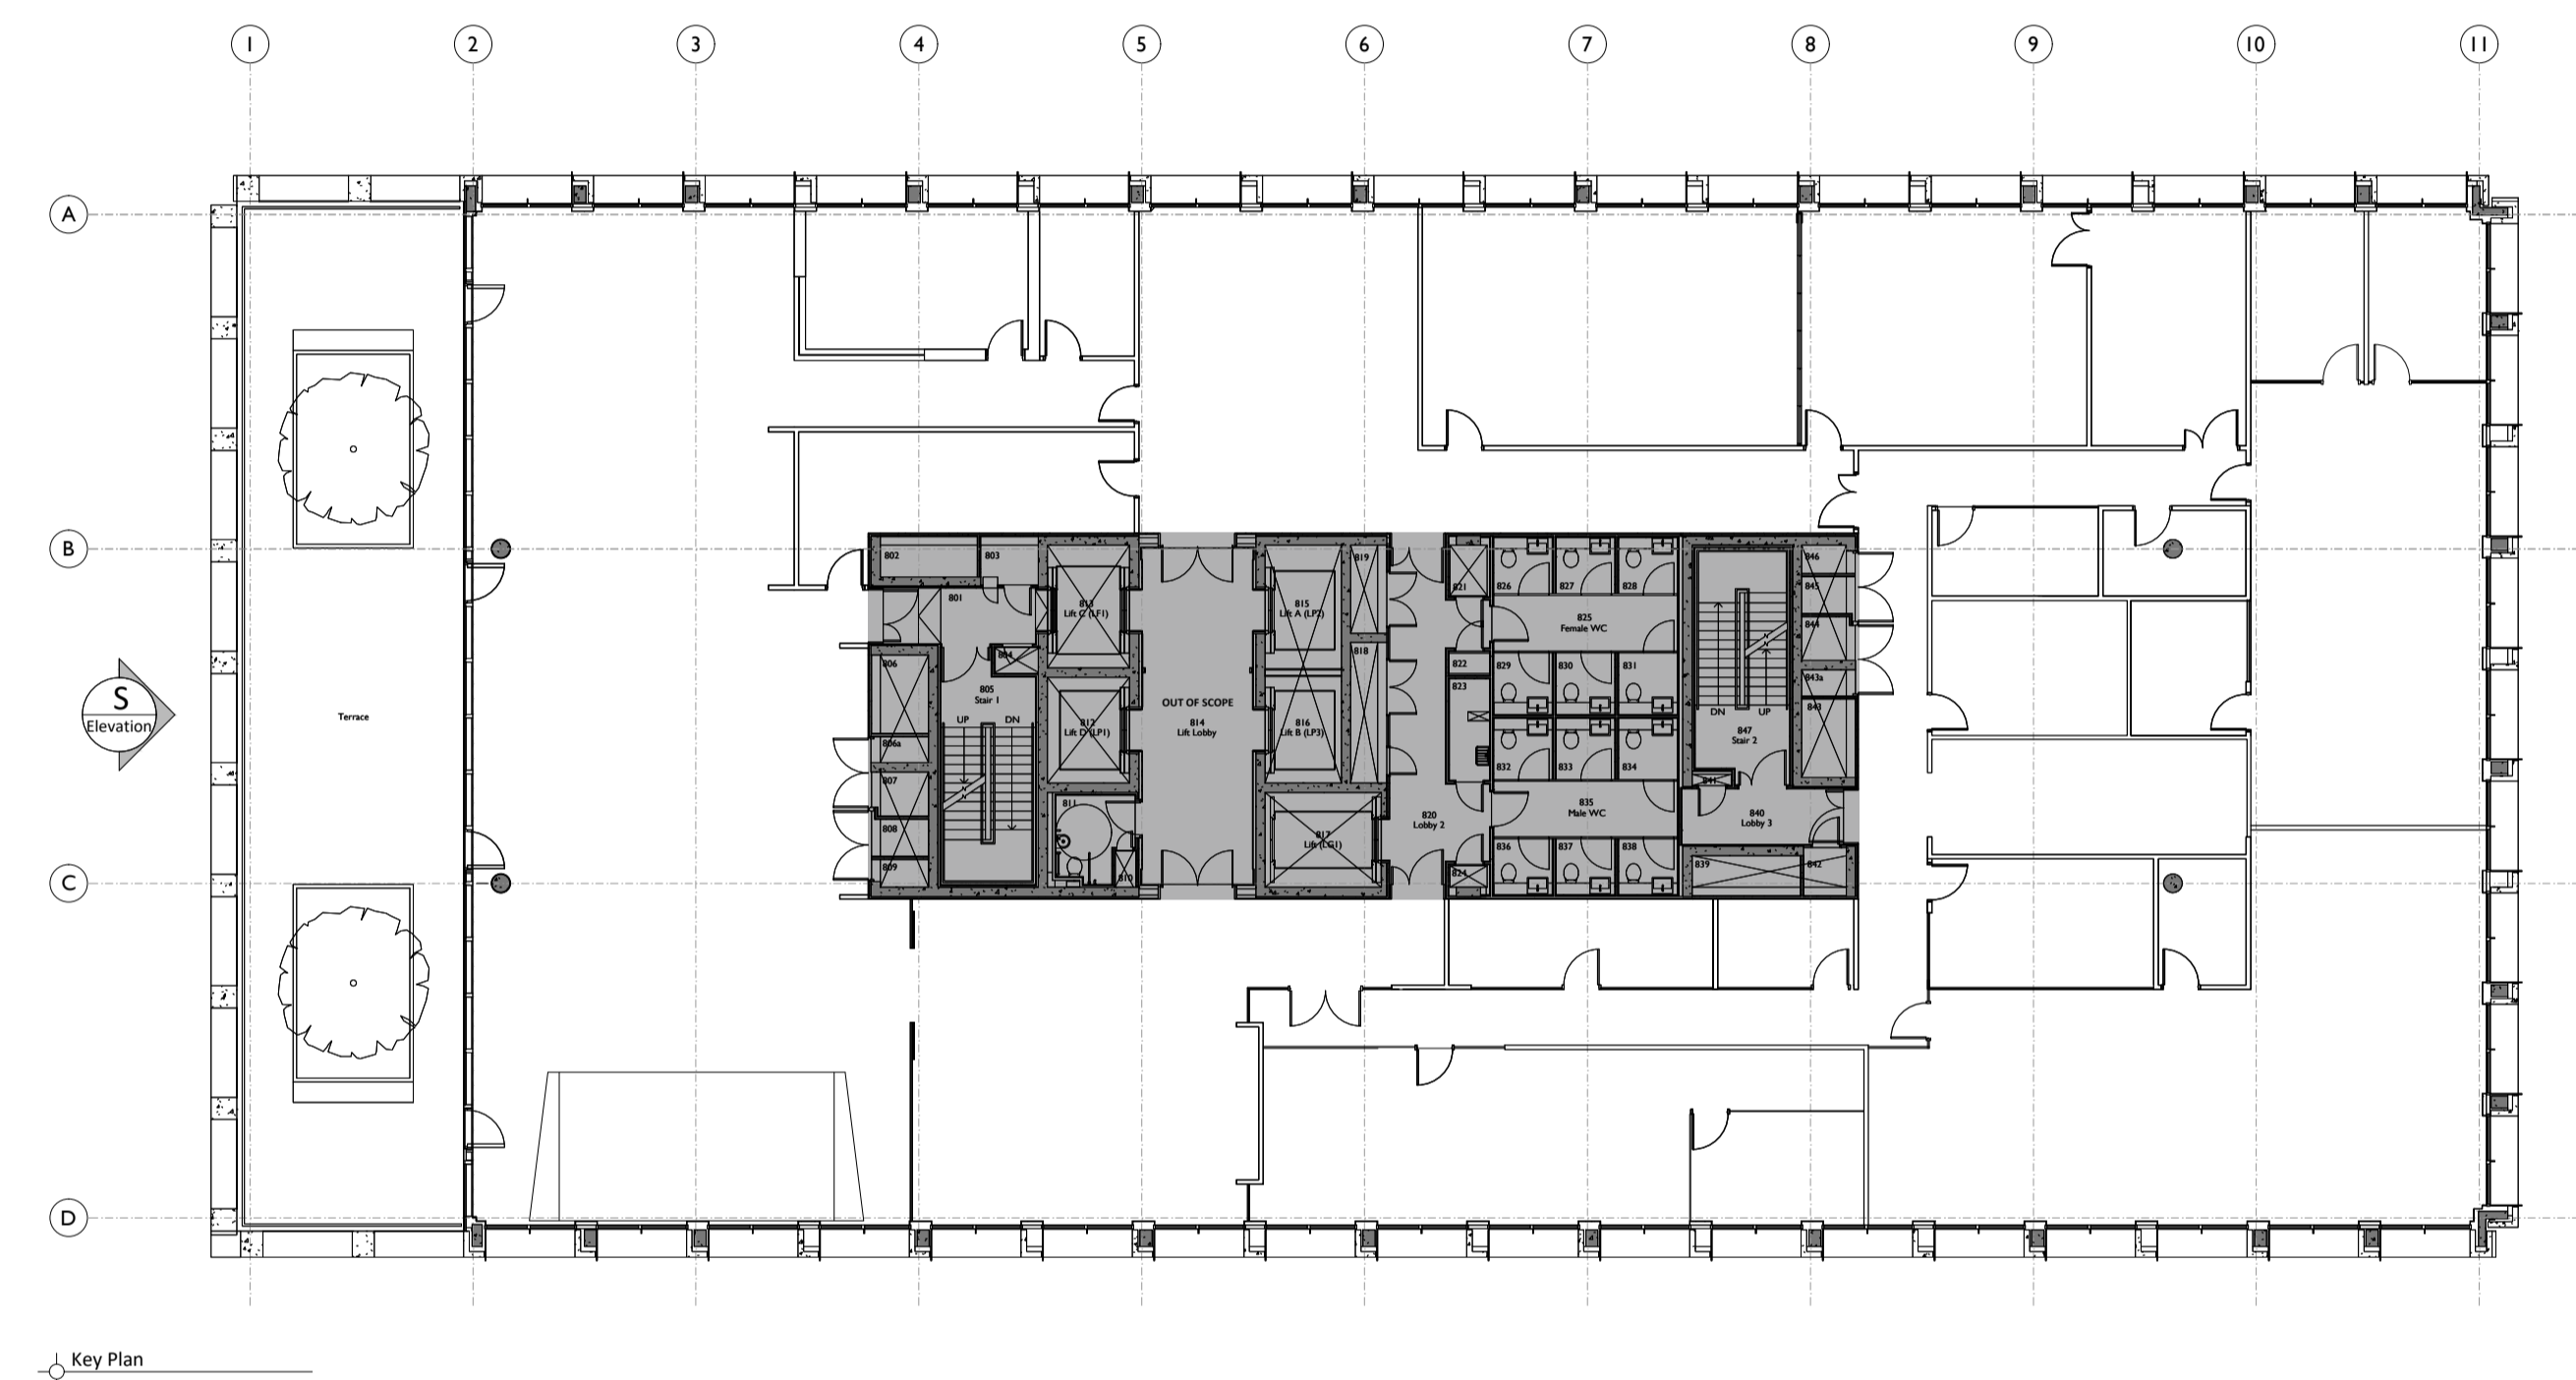

Client Logo:

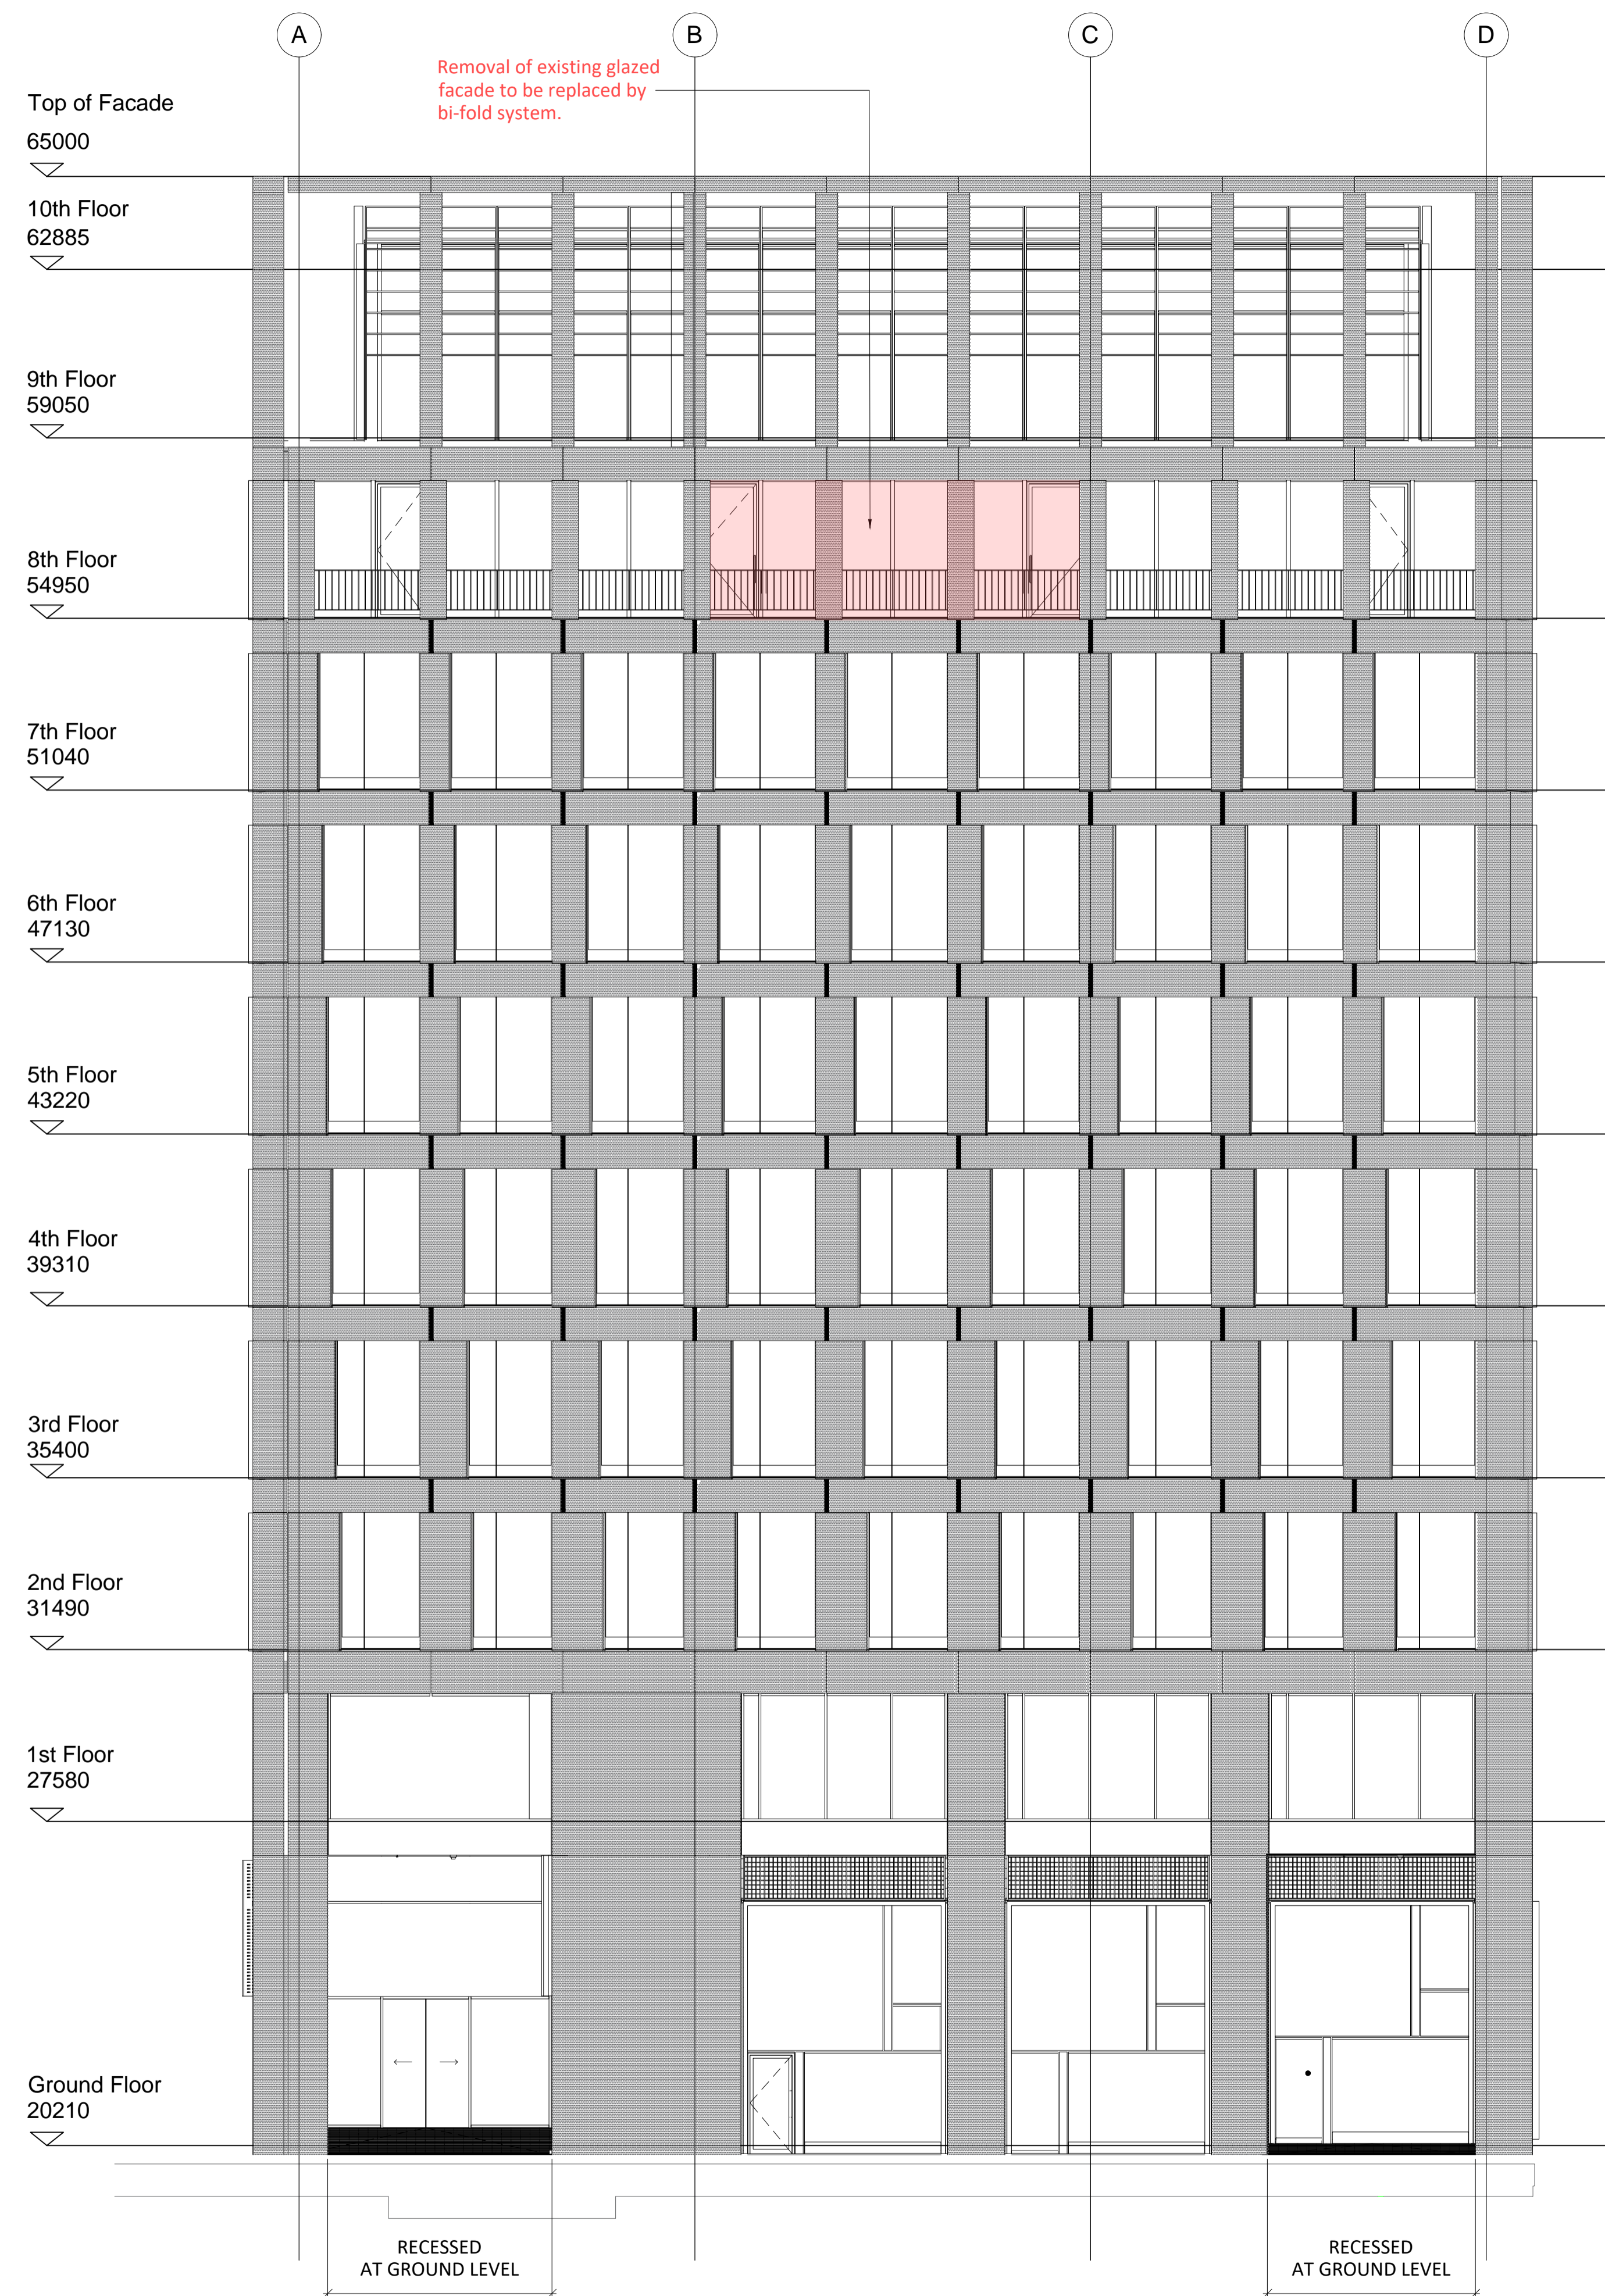

Rev:	Details:	By:	Date:

<b>Client:</b> AstraZeneca		
<b>Project:</b> Project Standard		
<b>Drawing Title:</b> Existing South Elevation		
<b>Project Number:</b> 20044	<b>Drawing Number:</b> (03)XXX-1-03	<b>Revision:</b> -
<b>Scale:</b> 1:100	<b>Drawn By:</b> AZ	<b>Issue:</b> Planning