


LOCATION PLAN
1 : 1250



SITE PLAN
1 : 500

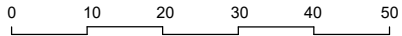

Key

- Boundary Line
- Demolished

Schedule of Areas

Total Site Area	85.15 s.q.m.	Existing Non-Residential	0.00 s.q.m.
Existing Residential	277.18 s.q.m.	Existing Non-Residential	0.00 s.q.m.
Residential area lost by change of use or demolition	0.00 s.q.m.	Non Residential area lost by change of use or demolition	0.00 s.q.m.
Proposed Residential	0.00 s.q.m.	Proposed Non-Residential	0.00 s.q.m.
Net additional area	0.00 s.q.m.		

Rev No.	Date	Description
---------	------	-------------

Notes:

Any inaccuracies or errors to be reported to the architect/surveyor immediately and prior to any work commencing. All dimensions to be verified on site. All work to comply with British Standards Code of practice. All external surfaces and materials to match existing. This drawing and all information provided within it is the copyright of UPP Consultants Ltd. and reproduction without prior consent is strictly forbidden.

Dwg No	Drawn
040GR-A-01-001	UPP

Drawing	Checked
Location Plan	UPP

Scale	Issue Date
As indicated @ A3	25.03.2021




Project Address	
40 Greville Street, Holborn, London, EC1N 8PJ	

Client	Status
Bondprop Ltd	For Planning

www.upp-planning.co.uk
info@upp-planning.co.uk
0208 202 9996
74 Brent St, Hendon,
London NW4 2ES



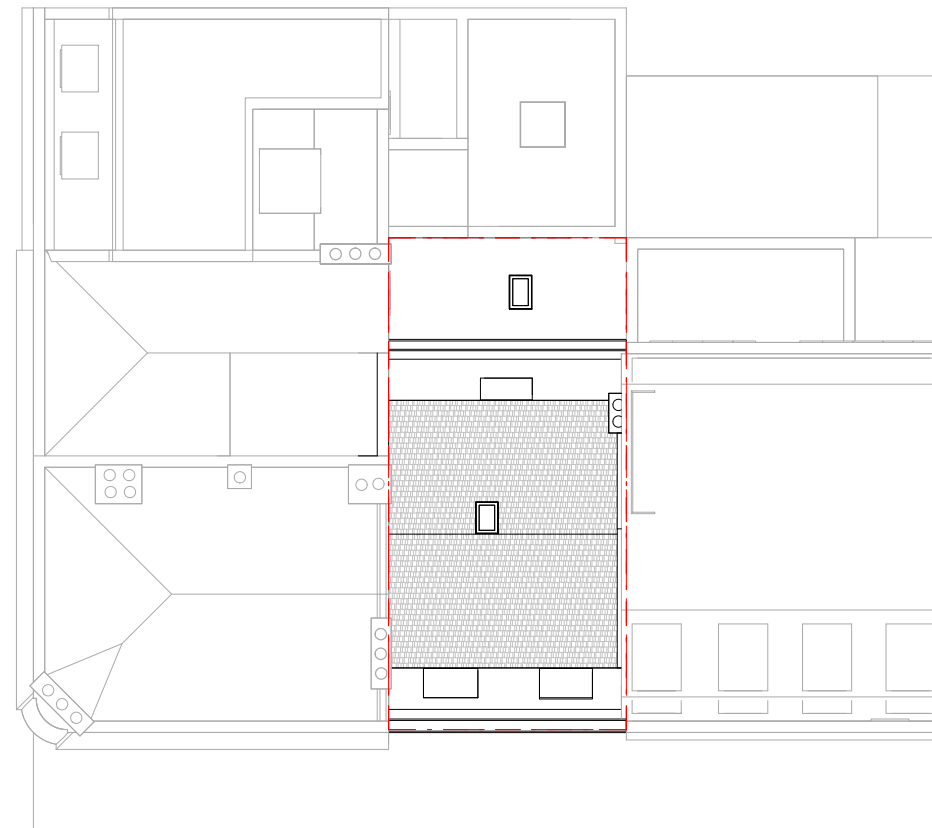

Key

— — — Boundary Line

----- Demolished

Rev No.	Date	Description
---------	------	-------------


Notes:

Any inaccuracies or errors to be reported to the architect/surveyor immediately and prior to any work commencing. All dimensions to be verified on site. All work to comply with British Standards Code of practice. All external surfaces and materials to match existing. This drawing and all information provided within it is the copyright of UPP Consultants Ltd. and reproduction without prior consent is strictly forbidden.

Dwg No 040GR-A-01-002

Drawing Checked
Block plans UPP

Scale 1 : 200 @ A3 Issue Date 25.03.2021

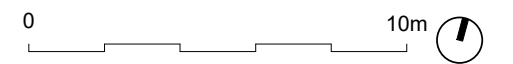

Project Address
40 Greville Street, Holborn, London, EC1N 8PJ

Client	Status
Bondprop Ltd	For Planning

www.upp-planning.co.uk
info@upp-planning.co.uk
0208 202 9996
74 Brent St, Hendon,
London NW4 2ES





Key

Boundary Line

Demolished

Rev No.	Date	Description
---------	------	-------------

Notes:

Any inaccuracies or errors to be reported to the architect/surveyor immediately and prior to any work commencing. All dimensions to be verified on site. All work to comply with British Standards Code of practice. All external surfaces and materials to match existing. This drawing and all information provided within it is the copyright of UPP Consultants Ltd. and reproduction without prior consent is strictly forbidden.

Dwg No	Drawn
040GR-A-02-001	UPP

Drawing	Checked
Existing Front Visualization	UPP

Scale	Issue Date
@ A3	25.03.2021


Project Address

40 Greville Street, Holborn, London, EC1N 8PJ

Client	Status
Bondprop Ltd	For Planning

www.upp-planning.co.uk
info@upp-planning.co.uk
0208 202 9996
74 Brent St, Hendon,
London NW4 2ES



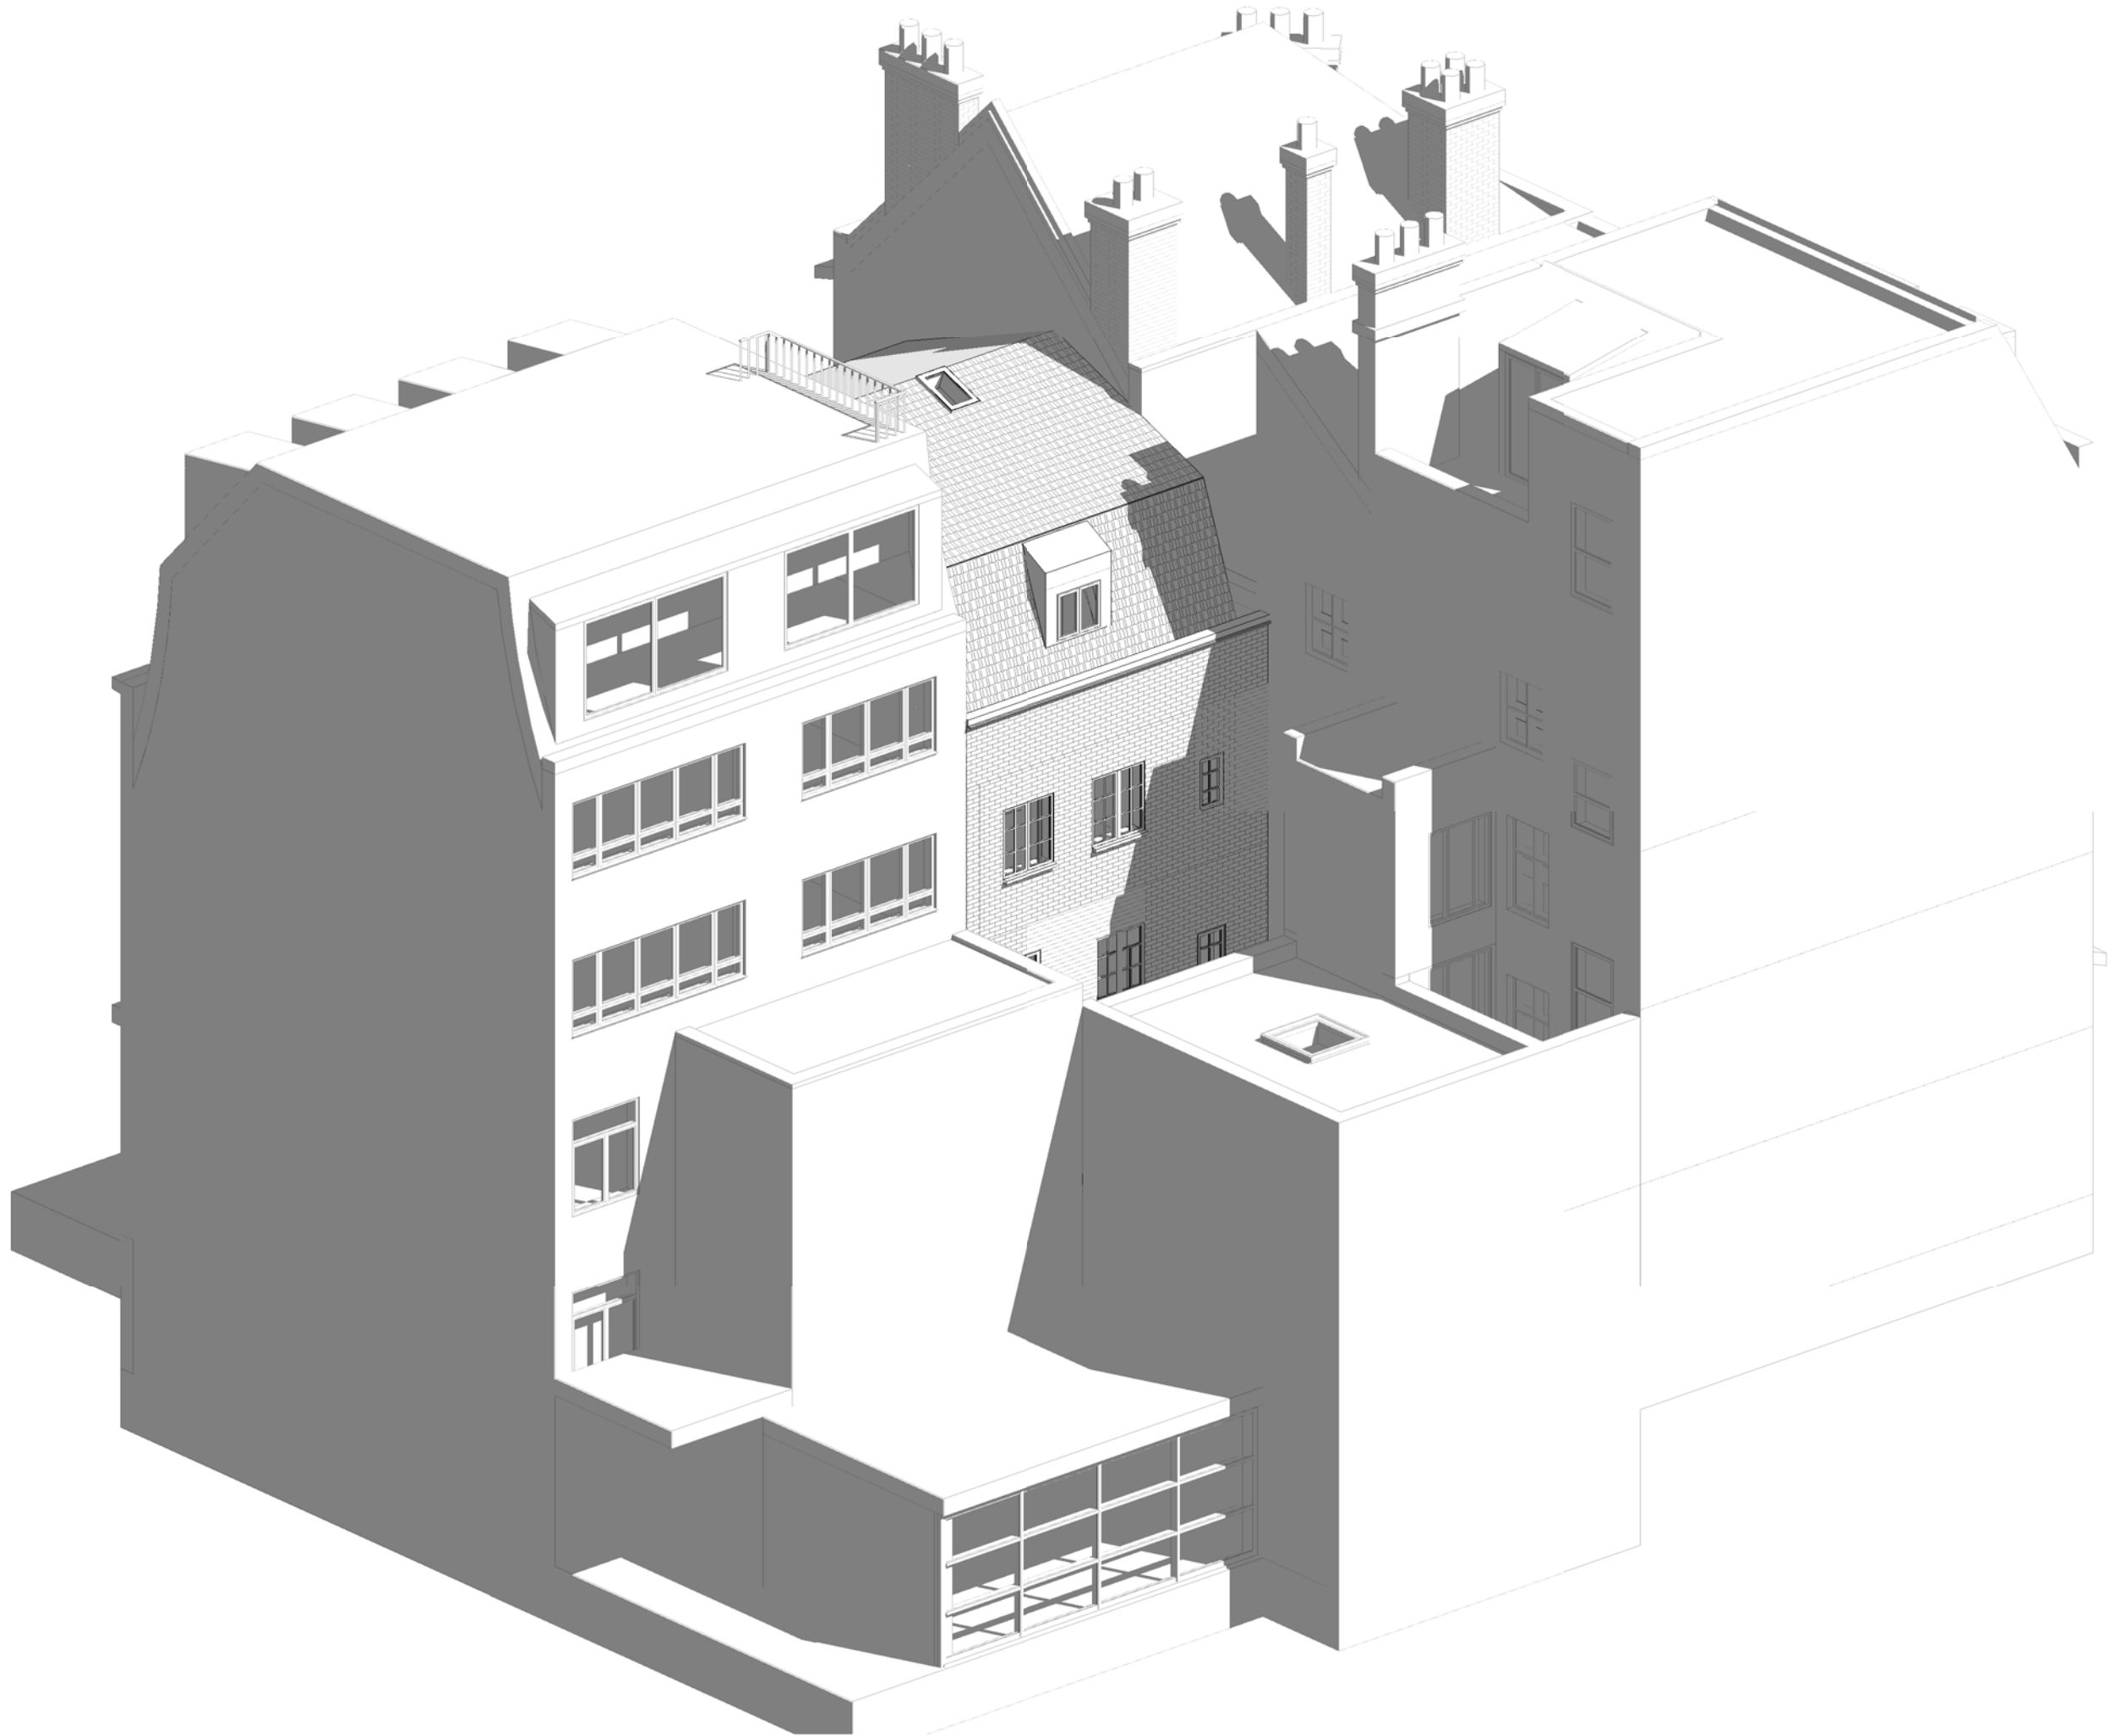

Key

Boundary Line

Demolished

Rev No.	Date	Description
---------	------	-------------

Notes:		
Any inaccuracies or errors to be reported to the architect/surveyor immediately and prior to any work commencing. All dimensions to be verified on site. All work to comply with British Standards Code of practice. All external surfaces and materials to match existing. This drawing and all information provided within it is the copyright of UPP Consultants Ltd. and reproduction without prior consent is strictly forbidden.		

Dwg No	Drawn
040GR-A-02-002	UPP

Drawing	Checked
Existing Rear Visualization	UPP

Scale	Issue Date
@ A3	25.03.2021

Project Address
40 Greville Street, Holborn, London, EC1N 8PJ

Client	Status
Bondprop Ltd	For Planning

www.upp-planning.co.uk
info@upp-planning.co.uk
0208 202 9996
74 Brent St, Hendon,
London NW4 2ES






Notes:

Any inaccuracies or errors to be reported to the architect/surveyor immediately and prior to any work commencing. All dimensions to be verified on site. All work to comply with British Standards Code of practice. All external surfaces and materials to match existing. This drawing and all information provided within it is the copyright of UPP Consultants Ltd. and reproduction without prior consent is strictly forbidden.

Drawing Existing Lower Ground Floor Plan

Checked UPP

Client	Status
Bondprop Ltd	For Planning

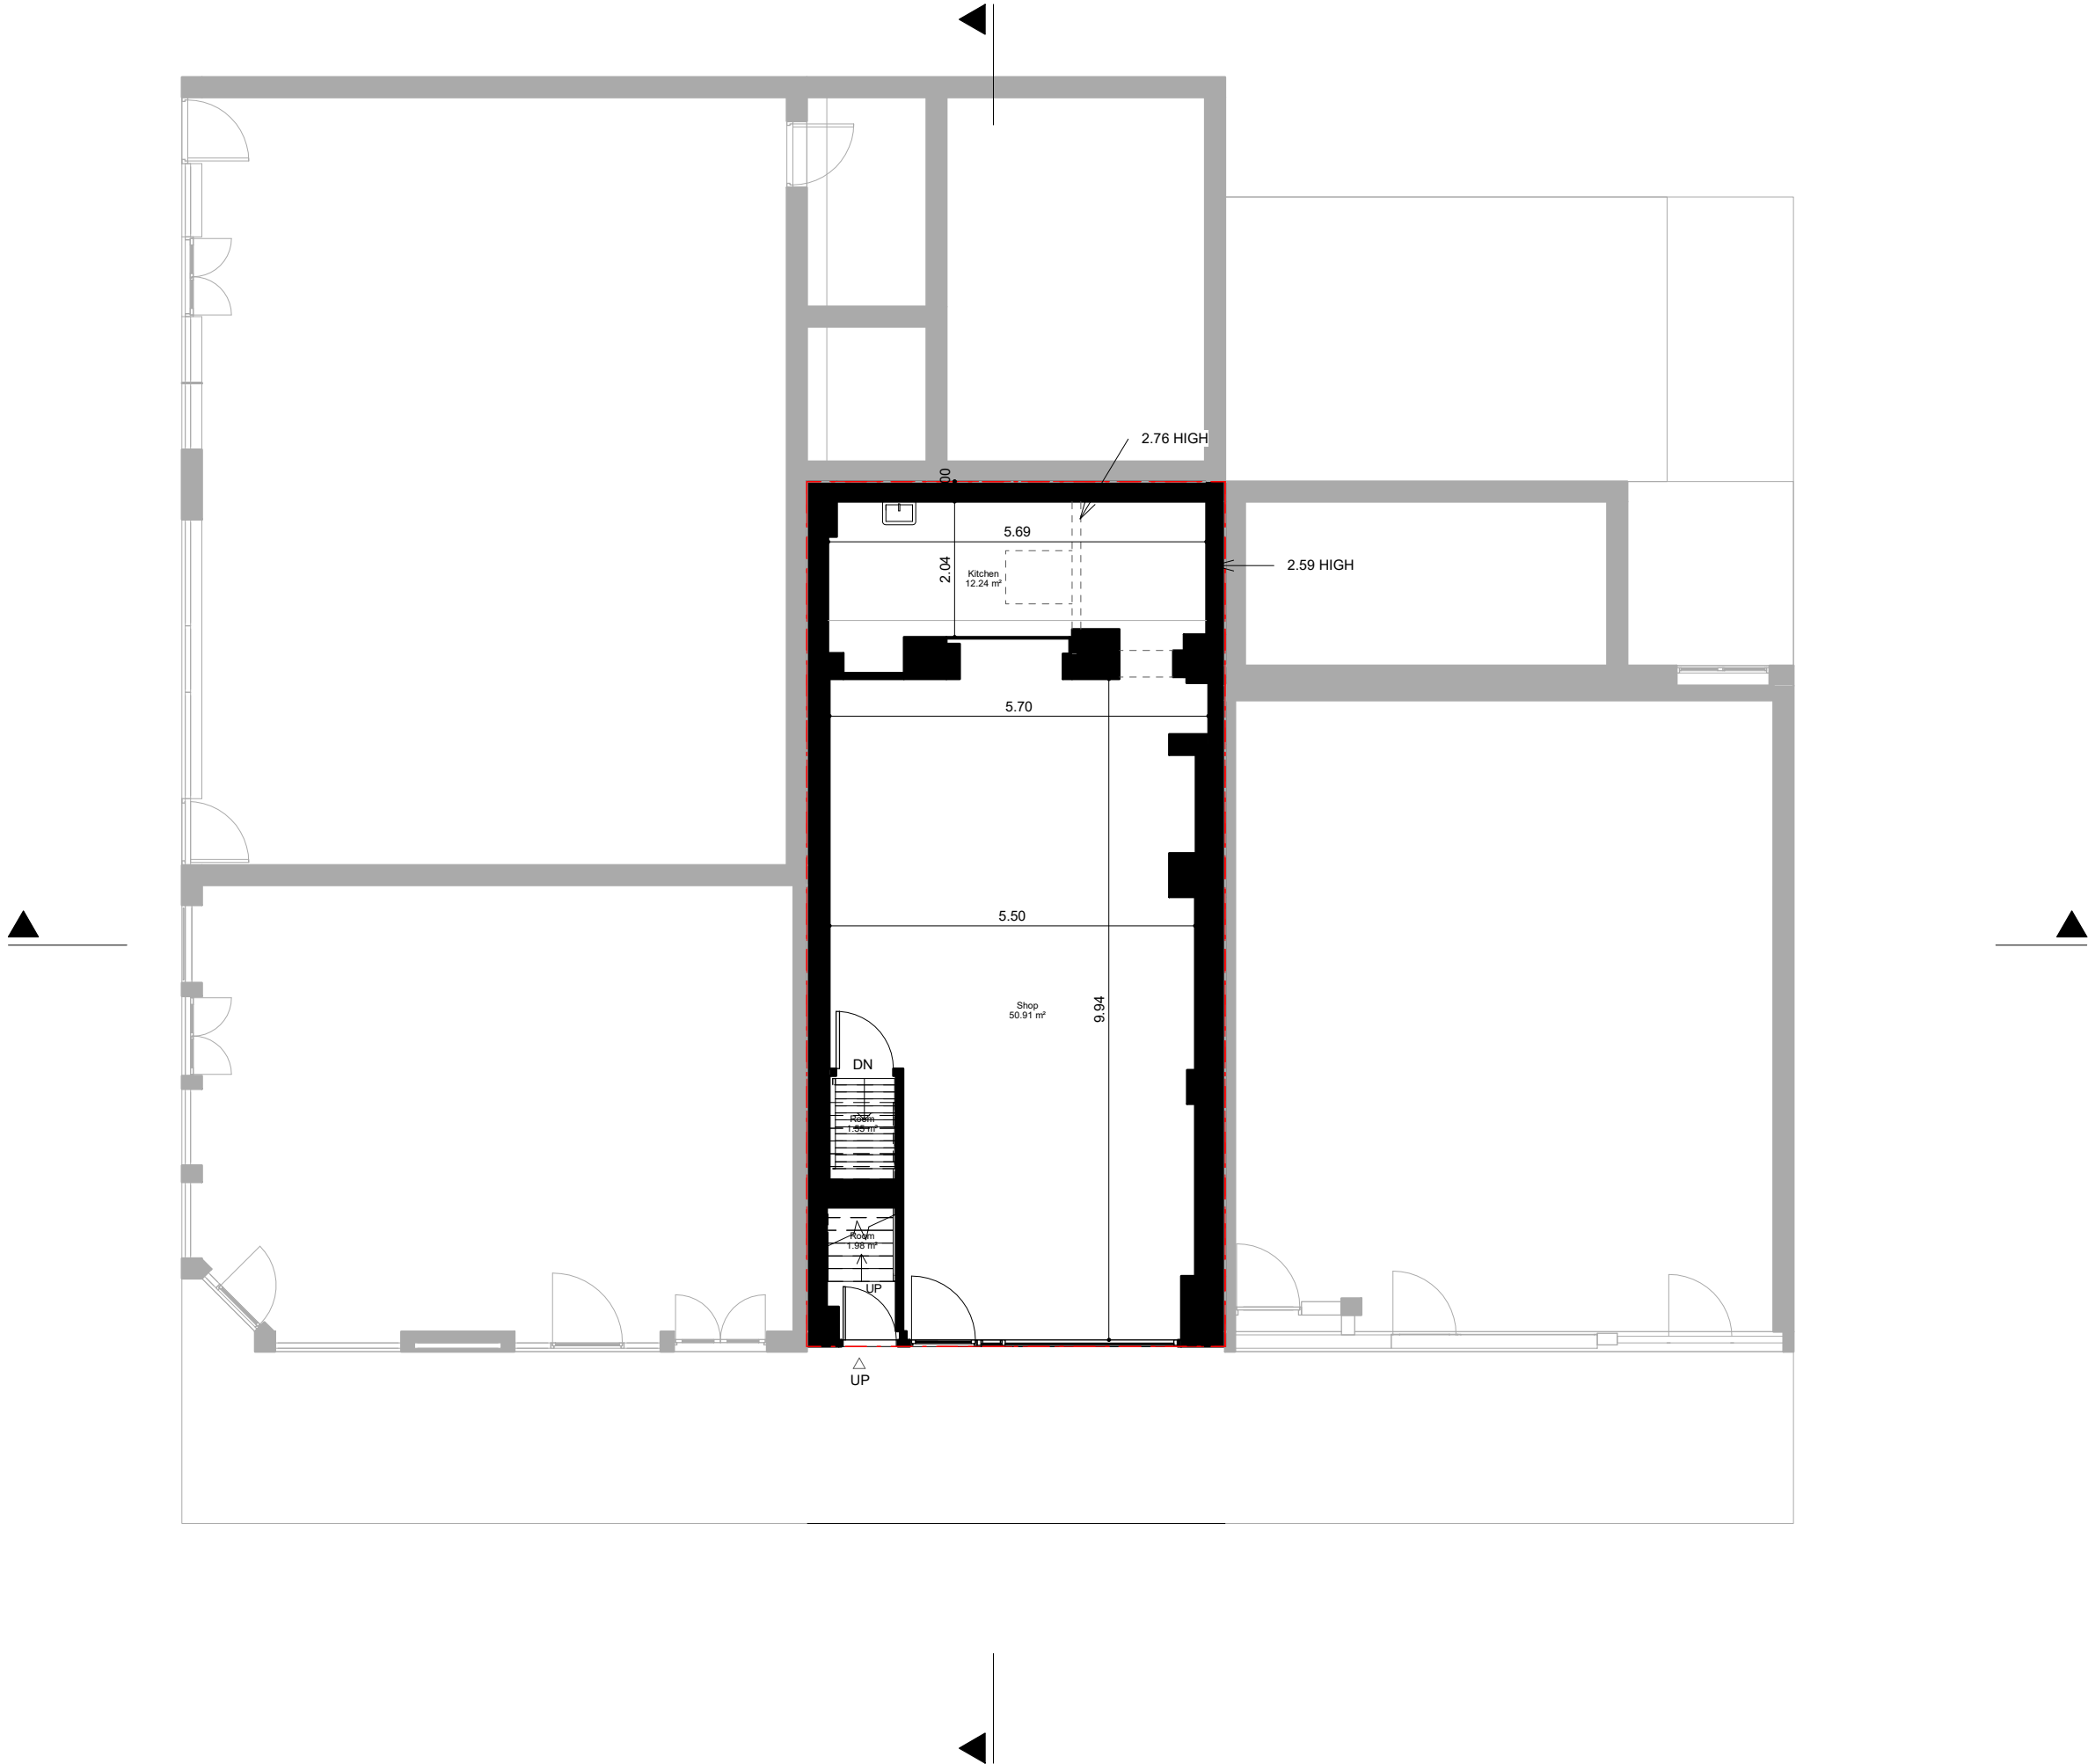

Key

Boundary Line

Demolished

Rev No.	Date	Description
---------	------	-------------


Notes:

Any inaccuracies or errors to be reported to the architect/surveyor immediately and prior to any work commencing. All dimensions to be verified on site. All work to comply with British Standards Code of practice. All external surfaces and materials to match existing. This drawing and all information provided within it is the copyright of UPP Consultants Ltd. and reproduction without prior consent is strictly forbidden.

Dwg No	Drawn
040GR-A-03-002	UPP

Drawing	Checked
Existing Ground Floor Plan	UPP

Scale	Issue Date
1 : 100 @ A3	25.03.2021

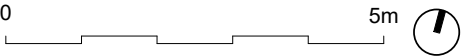

Project Address

40 Greville Street, Holborn, London, EC1N 8PJ

Client	Status
Bondprop Ltd	For Planning



Notes:

Any inaccuracies or errors to be reported to the architect/surveyor immediately and prior to any work commencing. All dimensions to be verified on site. All work to comply with British Standards Code of practice. All external surfaces and materials to match existing. This drawing and all information provided within it is the copyright of UPP Consultants Ltd. and reproduction without prior consent is strictly forbidden.

Drawing	Checked
Existing First Floor Plan	UPP

A horizontal number line starting at 0 and ending at 5m. The line is divided into four equal segments by three tick marks. To the right of the 5m mark is a circular arrow pointing clockwise, indicating a cycle.

Client	Status
Bondprop Ltd	For Planning




Notes:

Any inaccuracies or errors to be reported to the architect/surveyor immediately and prior to any work commencing. All dimensions to be verified on site. All work to comply with British Standards Code of practice. All external surfaces and materials to match existing. This drawing and all information provided within it is the copyright of UPP Consultants Ltd. and reproduction without prior consent is strictly forbidden.


Scale
1 : 100 @ A3

Issue Date
25.03.2021

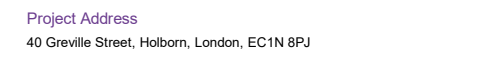

www.upp-planning.co.uk
info@upp-planning.co.uk
0208 202 9996
74 Brent St, Hendon,
London NW4 2ES



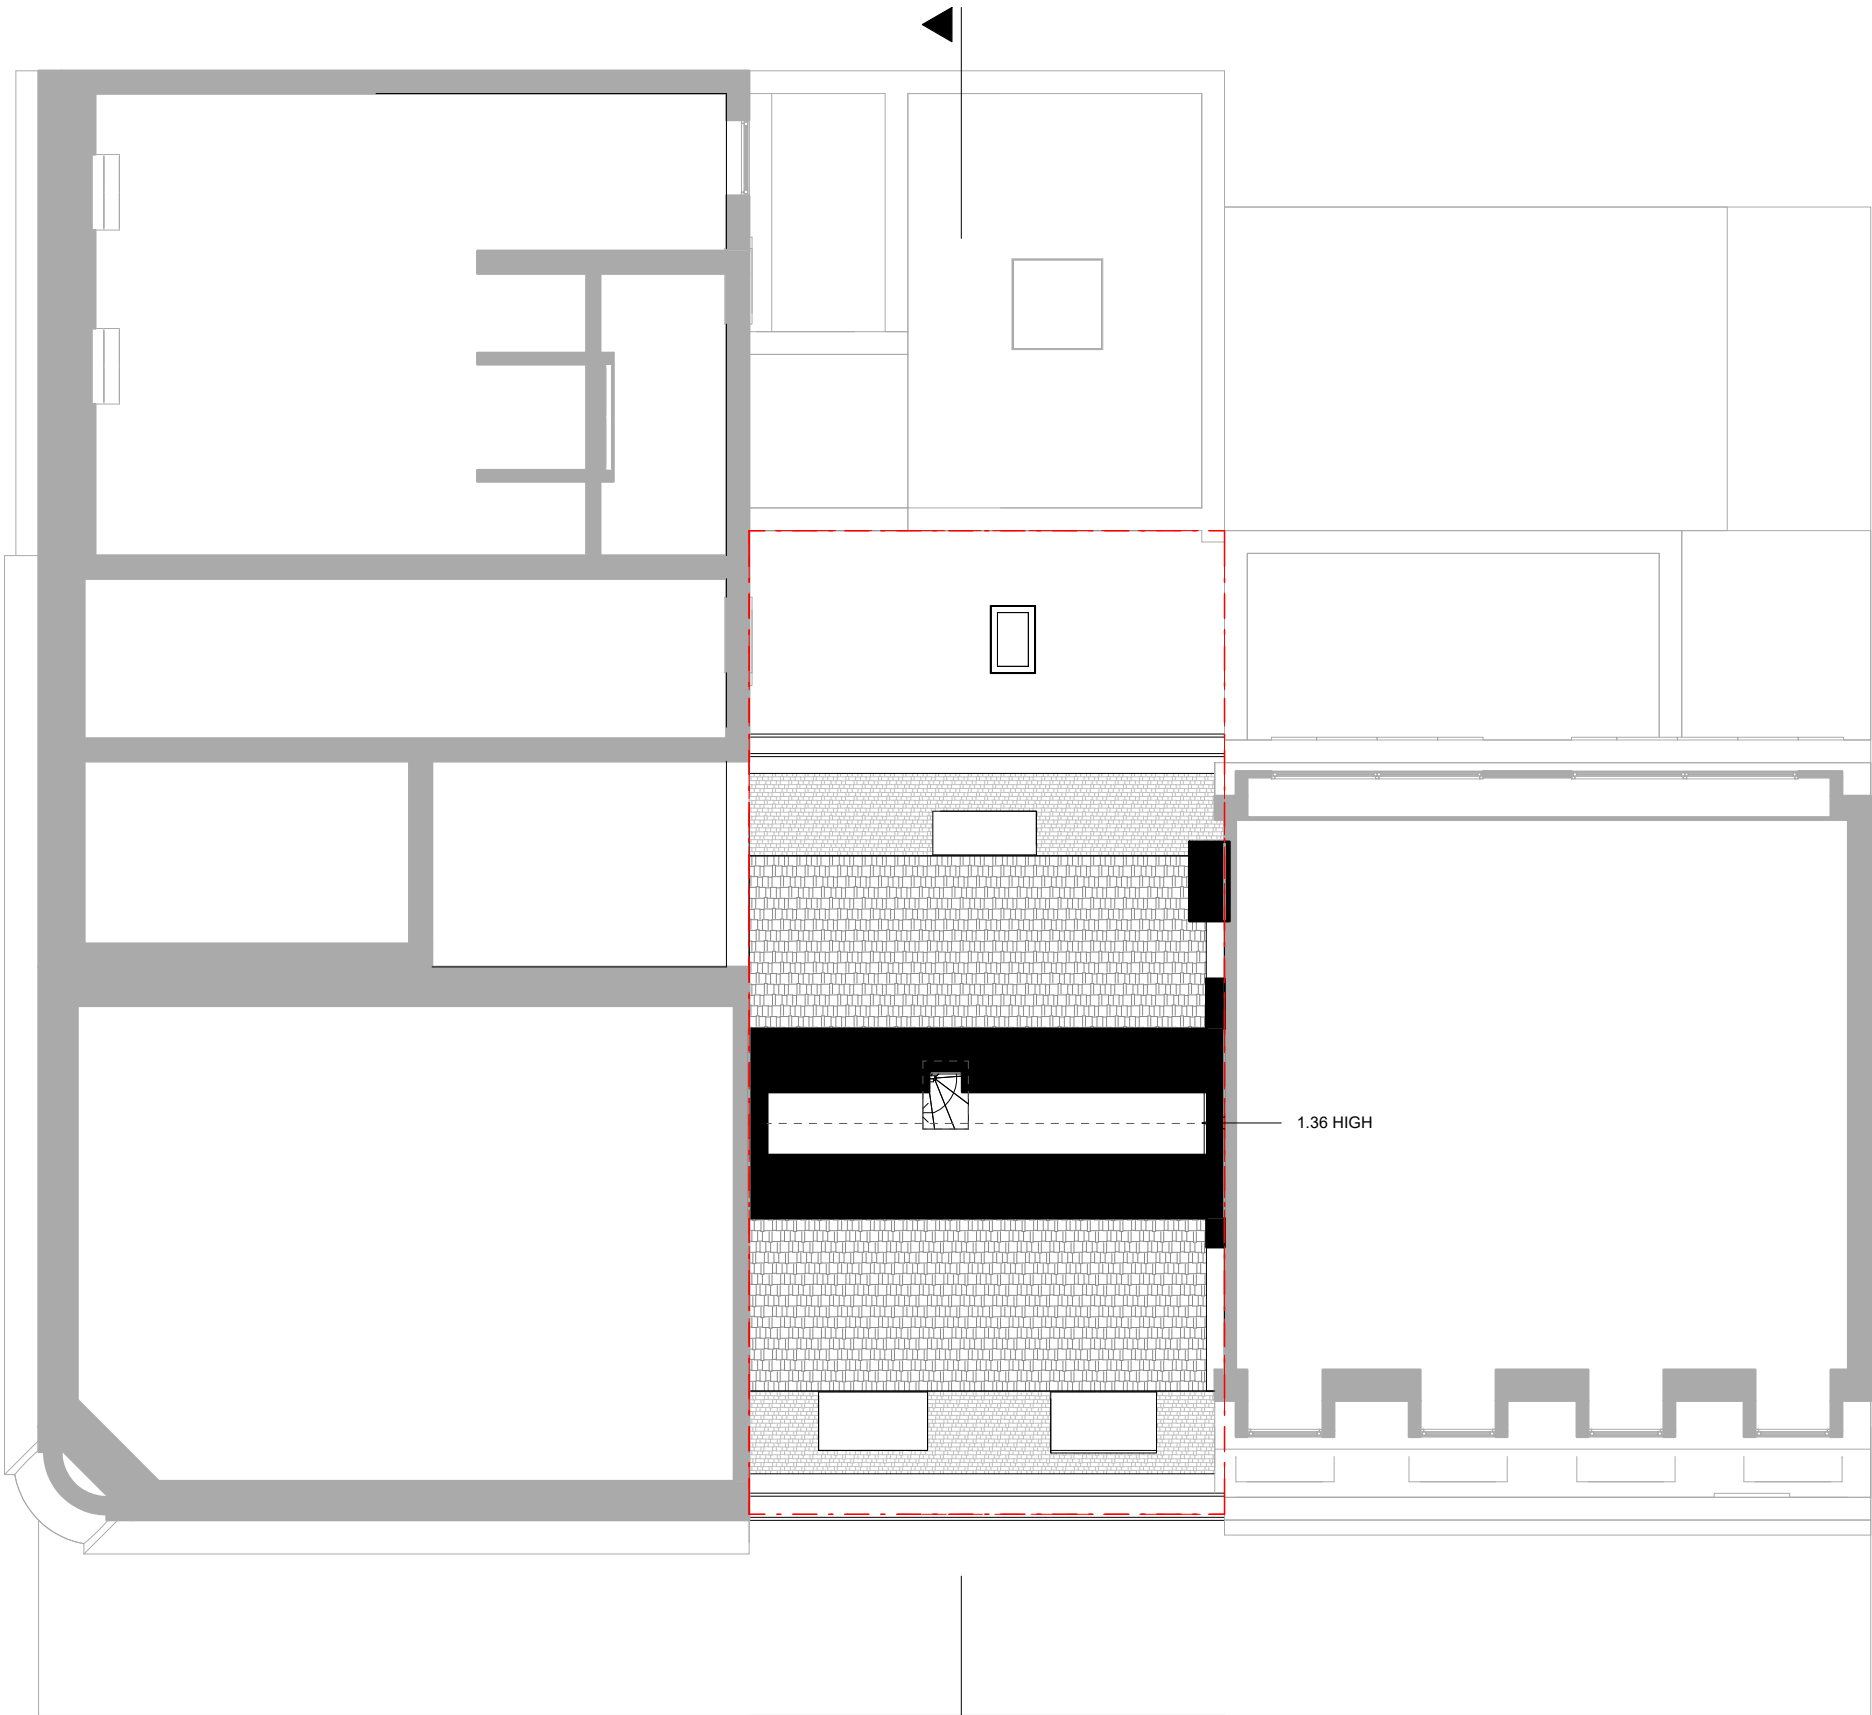

Key

Boundary Line

Demolished

Rev No.	Date	Description
---------	------	-------------

Notes:

Any inaccuracies or errors to be reported to the architect/surveyor immediately and prior to any work commencing. All dimensions to be verified on site. All work to comply with British Standards Code of practice. All external surfaces and materials to match existing. This drawing and all information provided within it is the copyright of UPP Consultants Ltd. and reproduction without prior consent is strictly forbidden.

Dwg No	Drawn
040GR-A-03-006	UPP

Drawing	Checked
Existing Loft Plan	UPP

Scale	Issue Date
1 : 100 @ A3	25.03.2021



Project Address

40 Greville Street, Holborn, London, EC1N 8PJ

Client	Status
Bondprop Ltd	For Planning

www.upp-planning.co.uk
info@upp-planning.co.uk
0208 202 9996
74 Brent St, Hendon,
London NW4 2ES





Notes:

Any inaccuracies or errors to be reported to the architect/surveyor immediately and prior to any work commencing. All dimensions to be verified on site. All work to comply with British Standards Code of practice. All external surfaces and materials to match existing. This drawing and all information provided within it is the copyright of UPP Consultants Ltd. and reproduction without prior consent is strictly forbidden.

Drawing Existing Roof Plan

Scale
1 : 100 @ A3

Issue Date
25.03.2021




Client	Status
Bondprop Ltd	For Planning

Key

— — — Boundary Line

Demolished

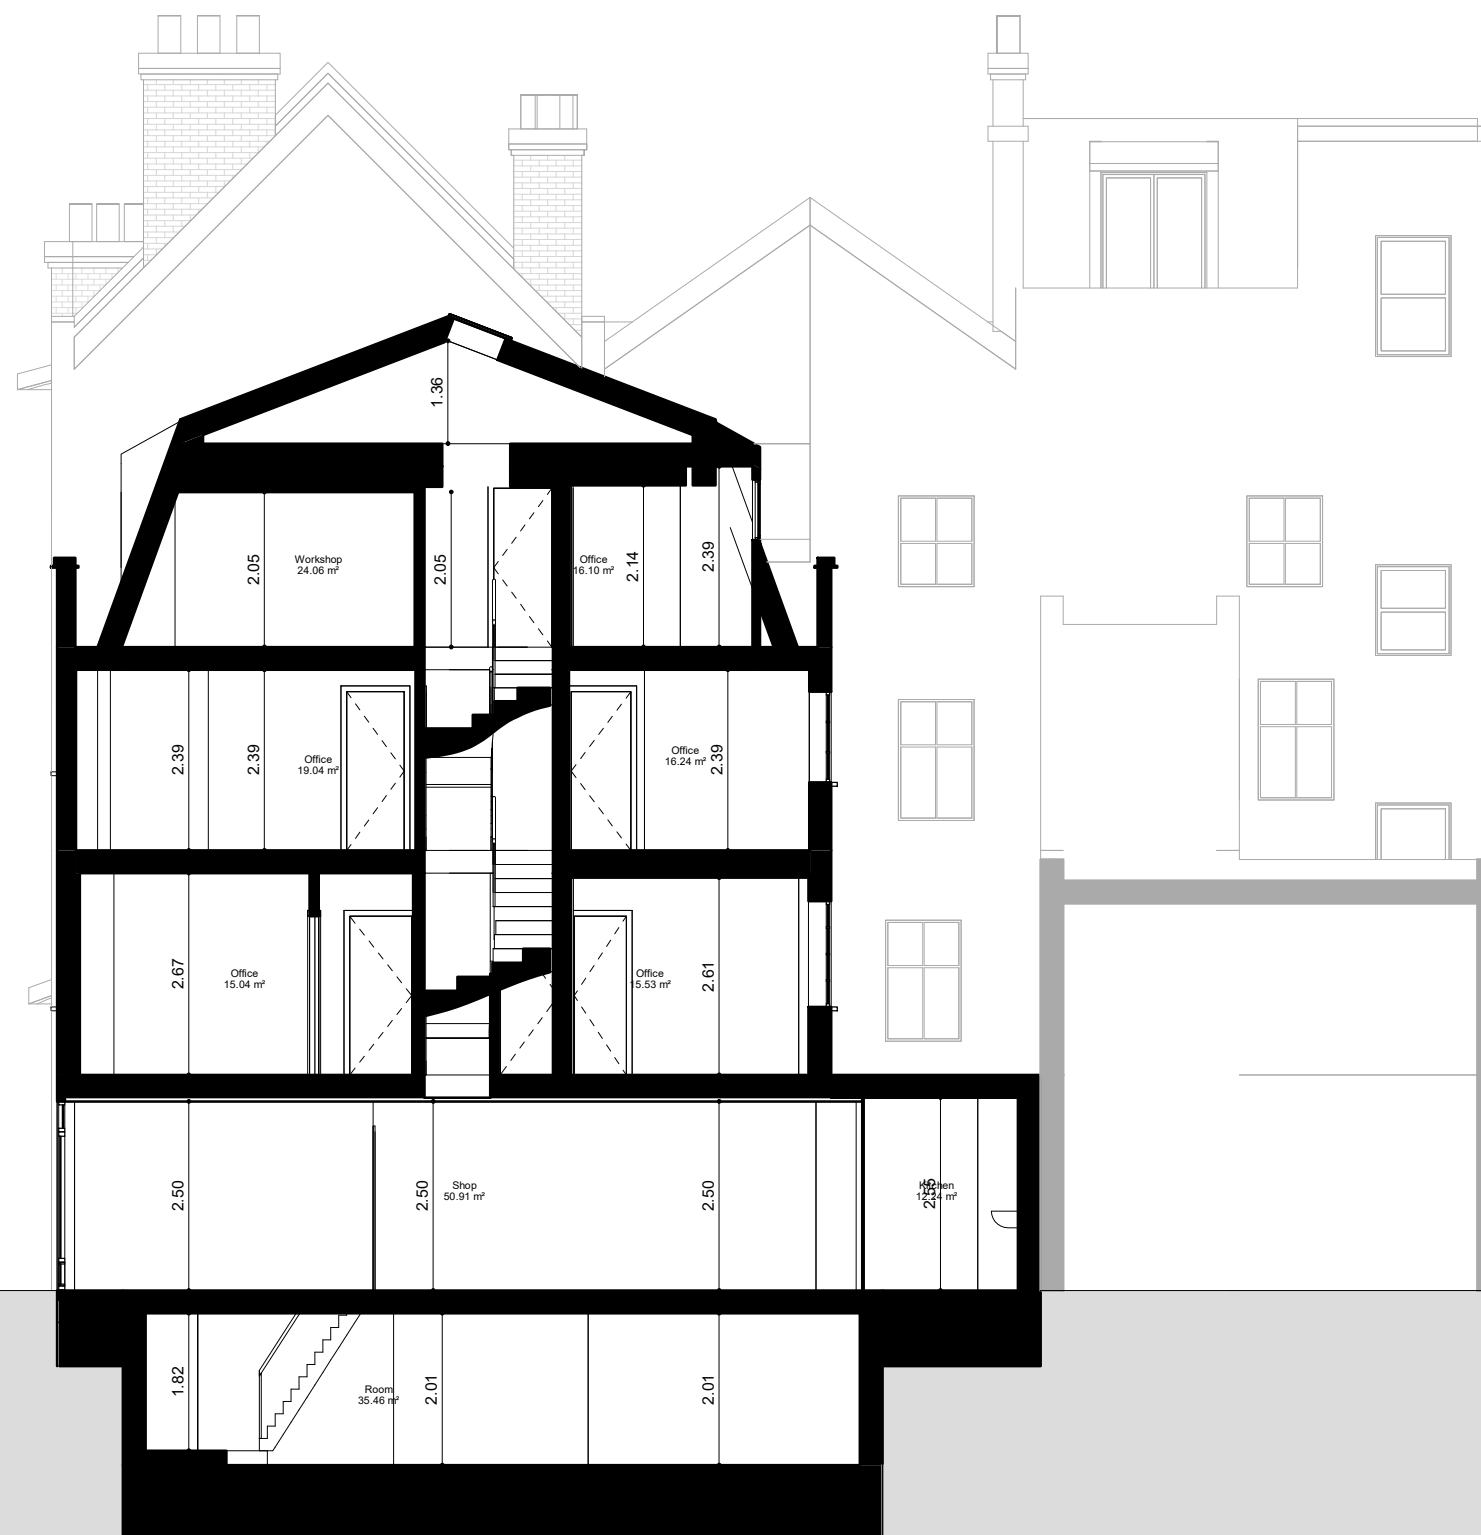

15.20 ▼ 06 - ROOF

11.20 ▼ 05 - LOFT PLAN

8.51 ▼ 04 - THIRD FLOOR

5.82 ▼ 03 - SECOND FLOOR

2.85 ▼ 02 - FIRST FLOOR

0.00 ▼ 01 - GROUND FLOOR

-2.31 ▼ 00 - LOWER GROUND FLOOR

Rev No.	Date	Description
---------	------	-------------

Notes:

Any inaccuracies or errors to be reported to the architect/surveyor immediately and prior to any work commencing. All dimensions to be verified on site. All work to comply with British Standards Code of practice. All external surfaces and materials to match existing. This drawing and all information provided within it is the copyright of UPP Consultants Ltd. and reproduction without prior consent is strictly forbidden.

Dwg No
040GR-A-05-001

Drawn
UPP

Drawing
Existing Section A-A'

Checked
UPP

Scale
1 : 100 @ A3

Issue Date
25.03.2021


Project Address
40 Greville Street, Holborn, London, EC1N 8PJ

Client
Bondprop Ltd

Status
For Planning

www.upp-planning.co.uk
info@upp-planning.co.uk
0208 202 9996
74 Brent St, Hendon,
London NW4 2ES

UPP
ARCHITECTS +
TOWN PLANNERS

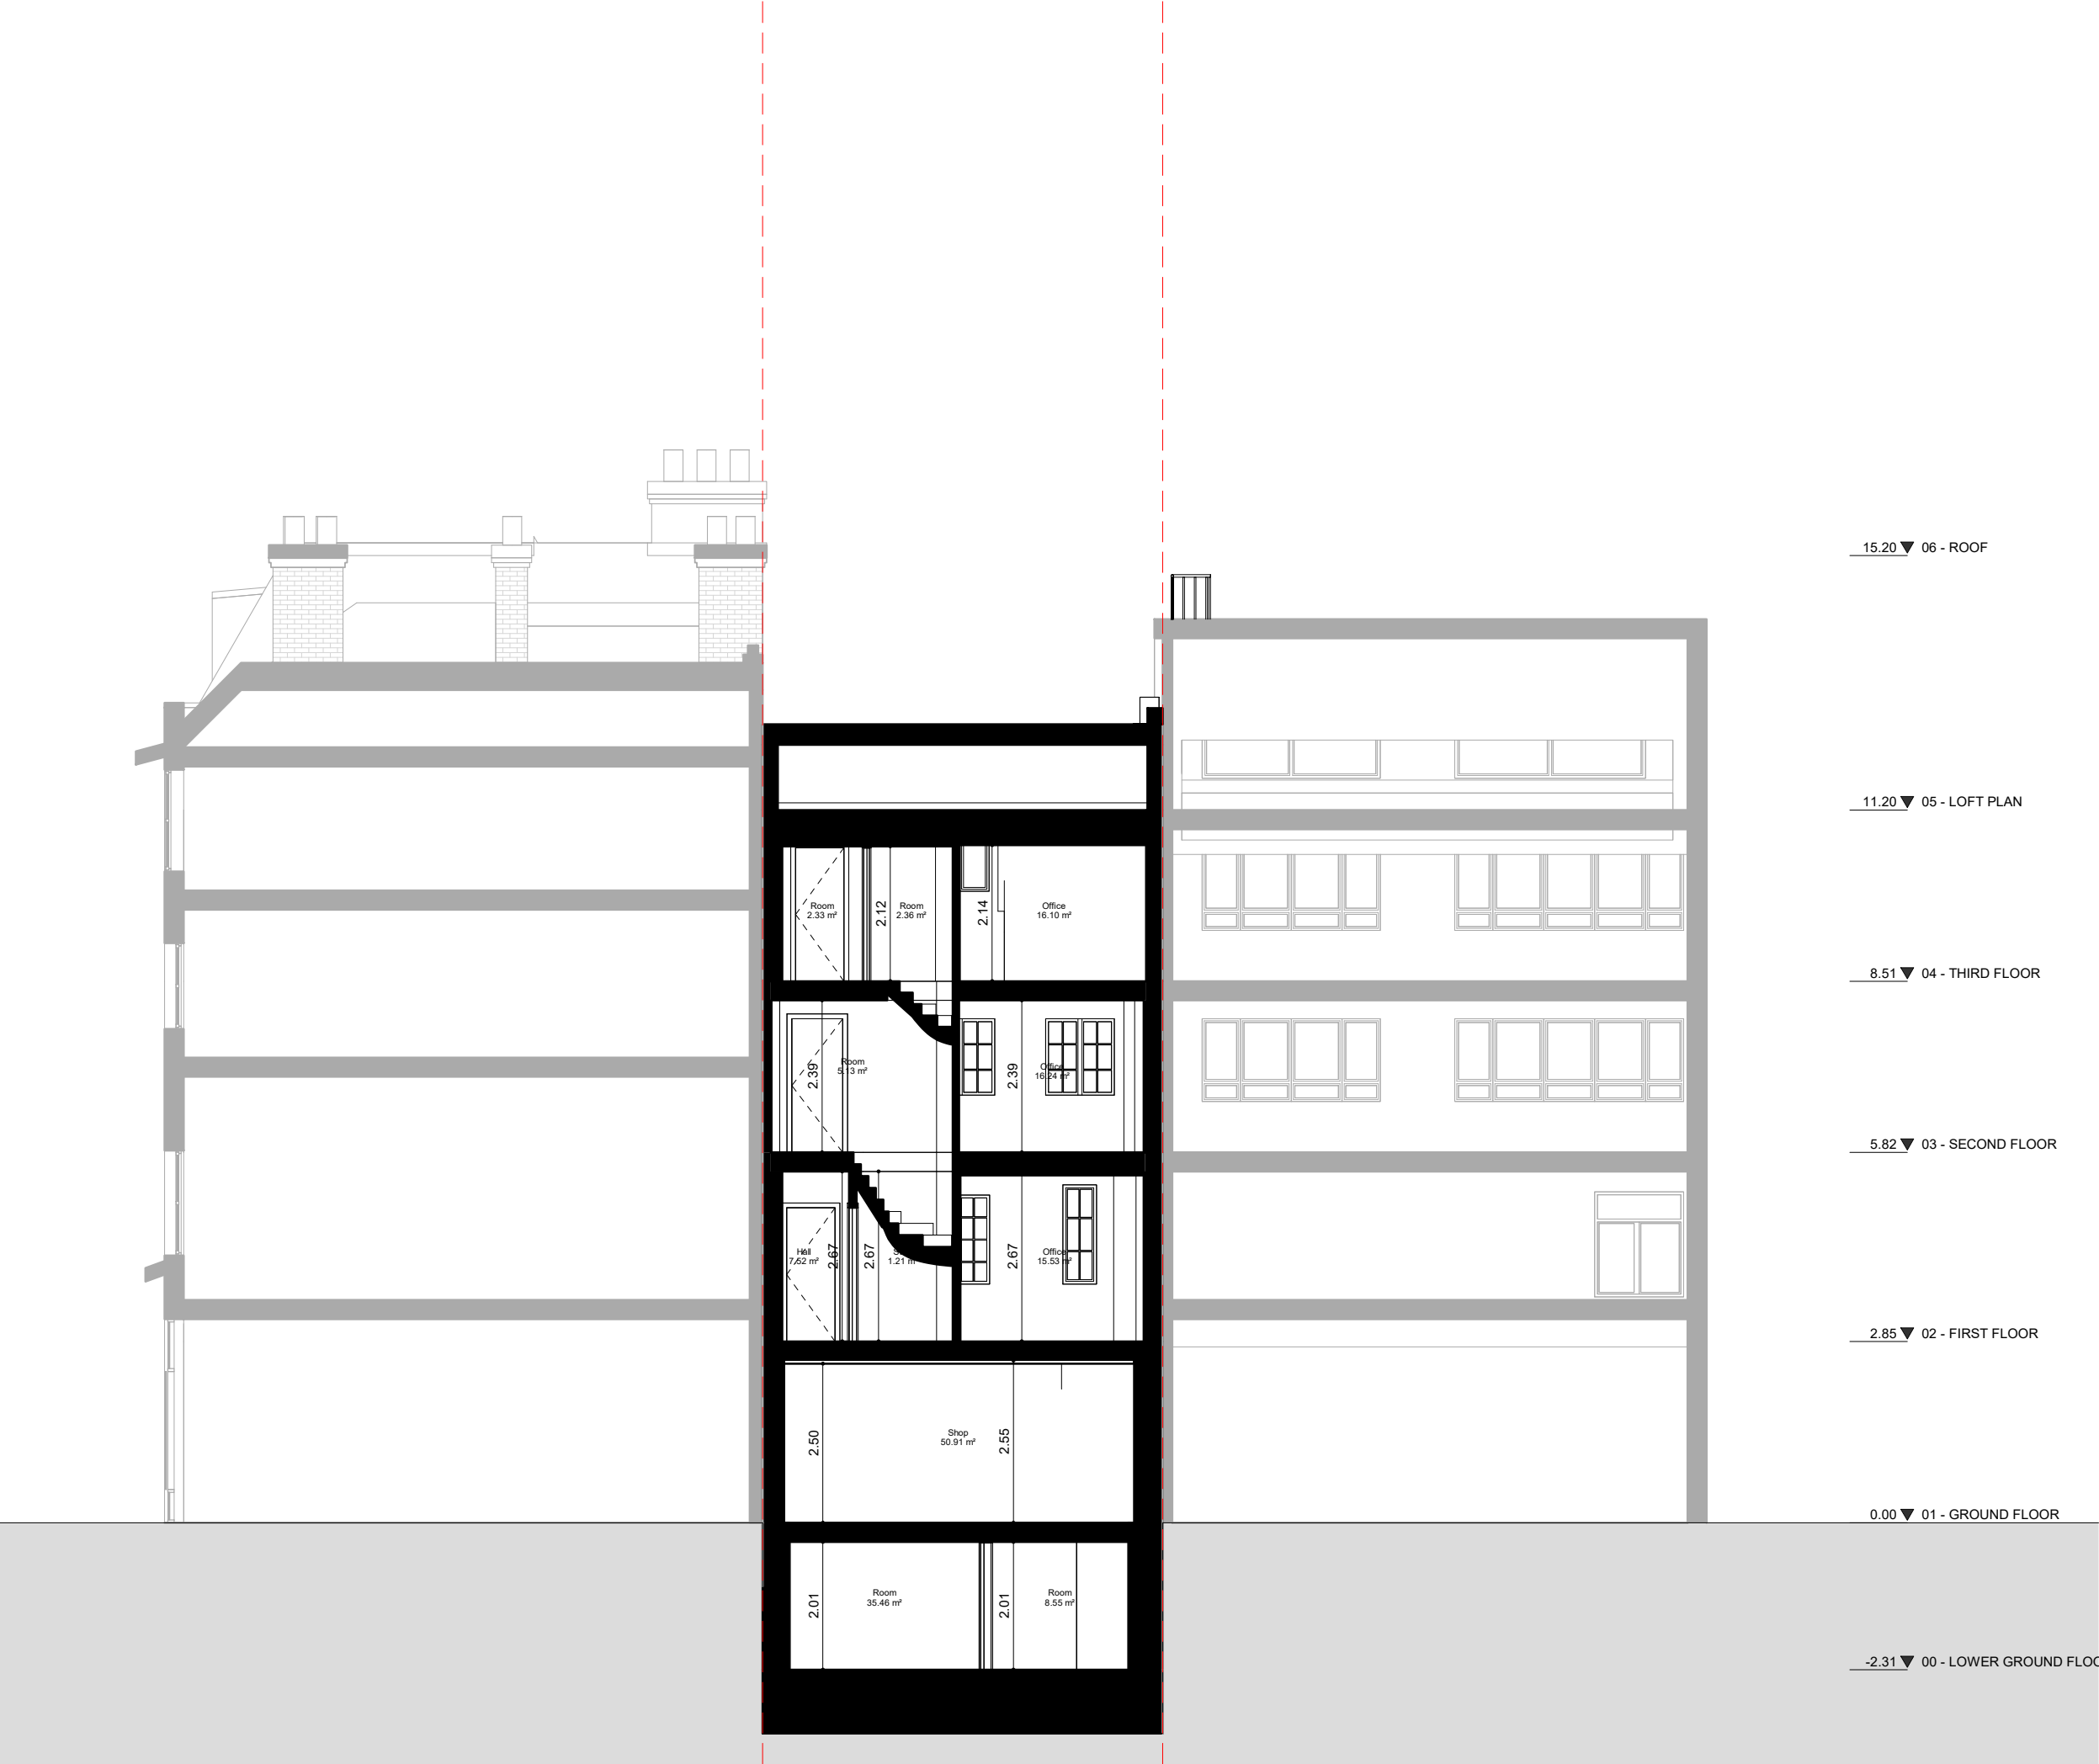

15.20 ▼ 06 - ROOF

11.20 ▼ 05 - LOFT PLAN

8.51 ▼ 04 - THIRD FLOOR

5.82 ▼ 03 - SECOND FLOOR

2.85 ▼ 02 - FIRST FLOOR

0.00 ▼ 01 - GROUND FLOOR

-2.31 ▼ 00 - LOWER GROUND FLOOR

Key

- Boundary Line
- Demolished

Rev No.	Date	Description
---------	------	-------------

Notes:

Any inaccuracies or errors to be reported to the architect/surveyor immediately and prior to any work commencing. All dimensions to be verified on site. All work to comply with British Standards Code of practice. All external surfaces and materials to match existing. This drawing and all information provided within it is the copyright of UPP Consultants Ltd. and reproduction without prior consent is strictly forbidden.

Dwg No	Drawn
040GR-A-05-002	UPP

Drawing	Checked
Existing Section B-B'	UPP

Scale	Issue Date
1 : 100 @ A3	25.03.2021

0 5m

Project Address
40 Greville Street, Holborn, London, EC1N 8PJ

Client	Status
Bondprop Ltd	For Planning

www.upp-planning.co.uk
info@upp-planning.co.uk
0208 202 9996
74 Brent St, Hendon,
London NW4 2ES





Notes:

Any inaccuracies or errors to be reported to the architect/surveyor immediately and prior to any work commencing. All dimensions to be verified on site. All work to comply with British Standards Code of practice. All external surfaces and materials to match existing. This drawing and all information provided within it is the copyright of UPP Consultants Ltd. and reproduction without prior consent is strictly forbidden.

Drawing Existing North Elevation

Checked UPP

Client	Status
Bondprop Ltd	For Planning

www.upp-planning.co.uk
info@upp-planning.co.uk
0208 202 9996
74 Brent St, Hendon,
London NW4 2ES



— Boundary Line
- - - Demolished

-2.31 ▼ 00 - LOWER GROUND FLOOR

www.upp-planning.co.uk
info@upp-planning.co.uk
0208 202 9996
74 Brent St, Hendon,
London NW4 2ES





Key

Boundary Line

Demolished

15.20 ▼ 06 - ROOF

11.20 ▼ 05 - LOFT PLAN

8.51 ▼ 04 - THIRD FLOOR

5.82 ▼ 03 - SECOND FLOOR

2.85 ▼ 02 - FIRST FLOOR

0.00 ▼ 01 - GROUND FLOOR

-2.31 ▼ 00 - LOWER GROUND FLOOR

Rev No.	Date	Description
---------	------	-------------

Notes:
Any inaccuracies or errors to be reported to the architect/surveyor immediately and prior to any work commencing. All dimensions to be verified on site. All work to comply with British Standards Code of practice. All external surfaces and materials to match existing. This drawing and all information provided within it is the copyright of UPP Consultants Ltd. and reproduction without prior consent is strictly forbidden.

Dwg No	Drawn
040GR-A-06-003	UPP

Drawing	Checked
Existing East Elevation	UPP

Scale	Issue Date
1 : 100 @ A3	25.03.2021

05m

Project Address
40 Greville Street, Holborn, London, EC1N 8PJ

Client	Status
Bondprop Ltd	For Planning

www.upp-planning.co.uk
info@upp-planning.co.uk
0208 202 9996
74 Brent St, Hendon,
London NW4 2ES





Key

Boundary Line

Demolished

Rev No.	Date	Description
---------	------	-------------

Notes:

Any inaccuracies or errors to be reported to the architect/surveyor immediately and prior to any work commencing. All dimensions to be verified on site. All work to comply with British Standards Code of practice. All external surfaces and materials to match existing. This drawing and all information provided within it is the copyright of UPP Consultants Ltd. and reproduction without prior consent is strictly forbidden.

Dwg No	Drawn
040GR-A-06-004	UPP

Drawing	Checked
Existing West Elevation	UPP

Scale	Issue Date
1 : 100 @ A3	25.03.2021



Project Address

40 Greville Street, Holborn, London, EC1N 8PJ

Client	Status
Bondprop Ltd	For Planning