



BARR GAZETAS

- Note:
- 1. Metal balustrade
 - 2. Louvred plant screen
 - 3. Lift overrun
 - 4. Exposed plant
 - 5. Roof access via secondary core
 - 6. Redundant window cleaning cradle to be removed

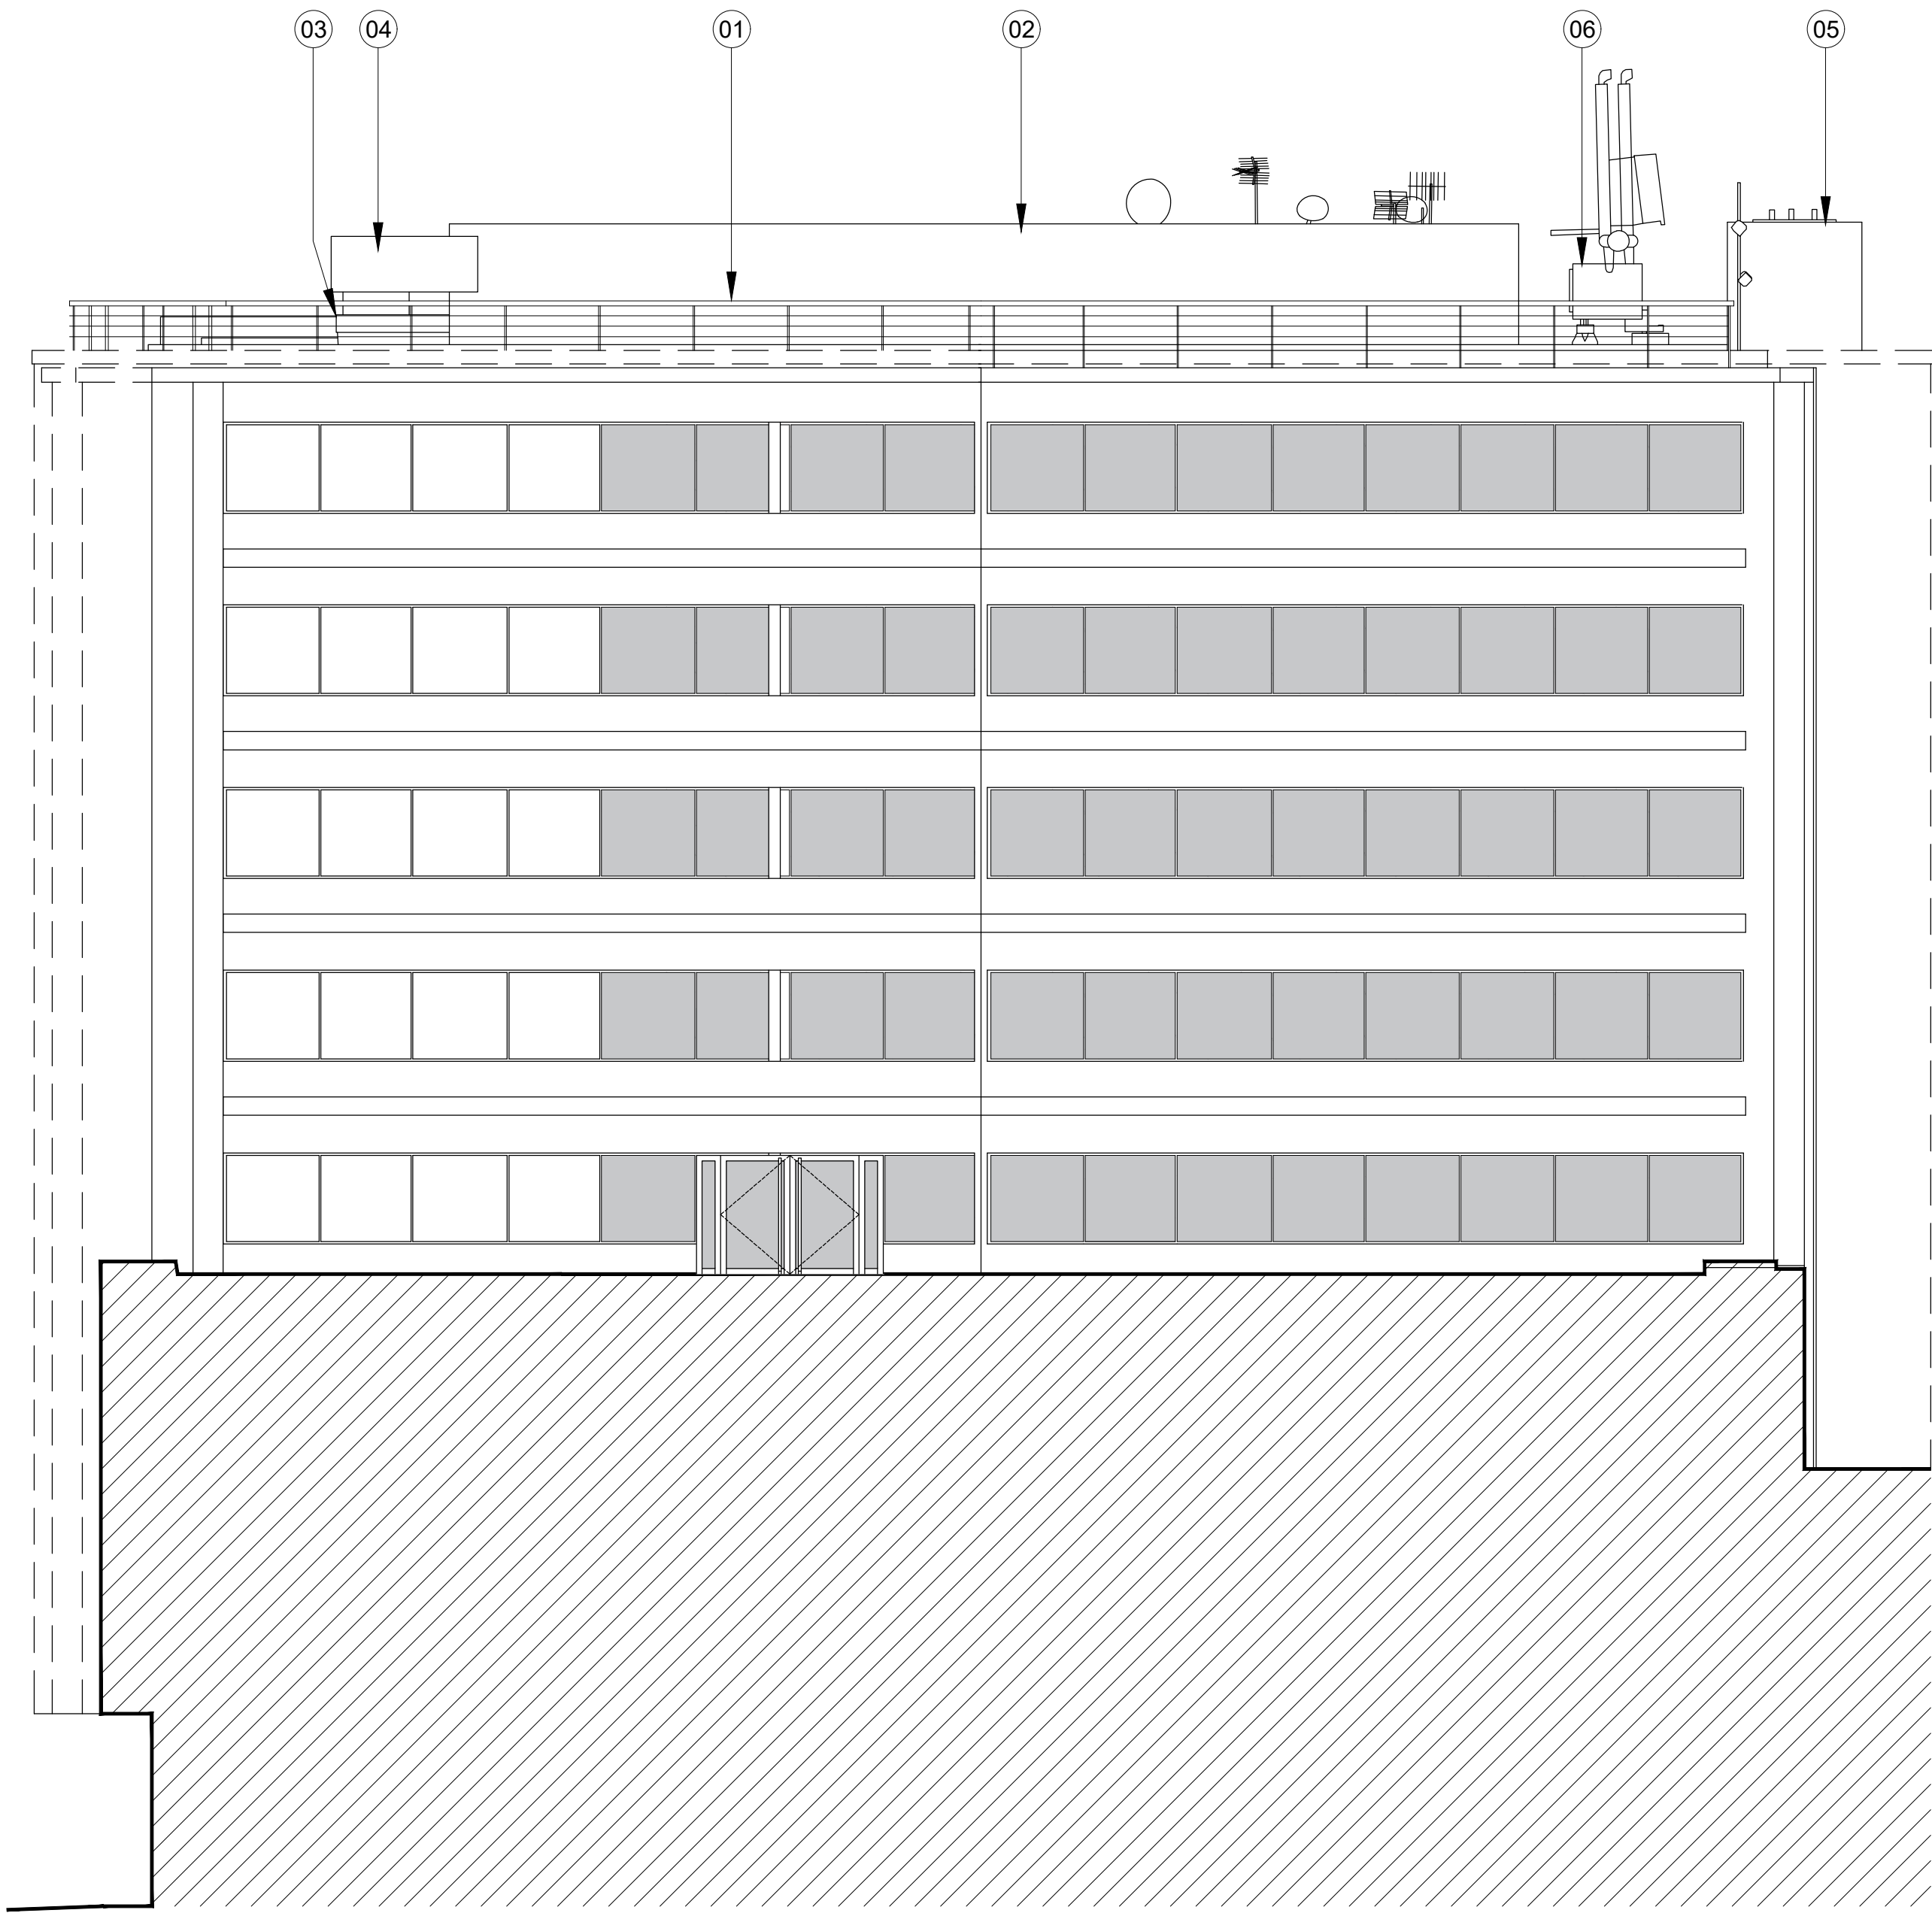

01
10.273
South East Elevation
1:100@A1, 1:200@A3

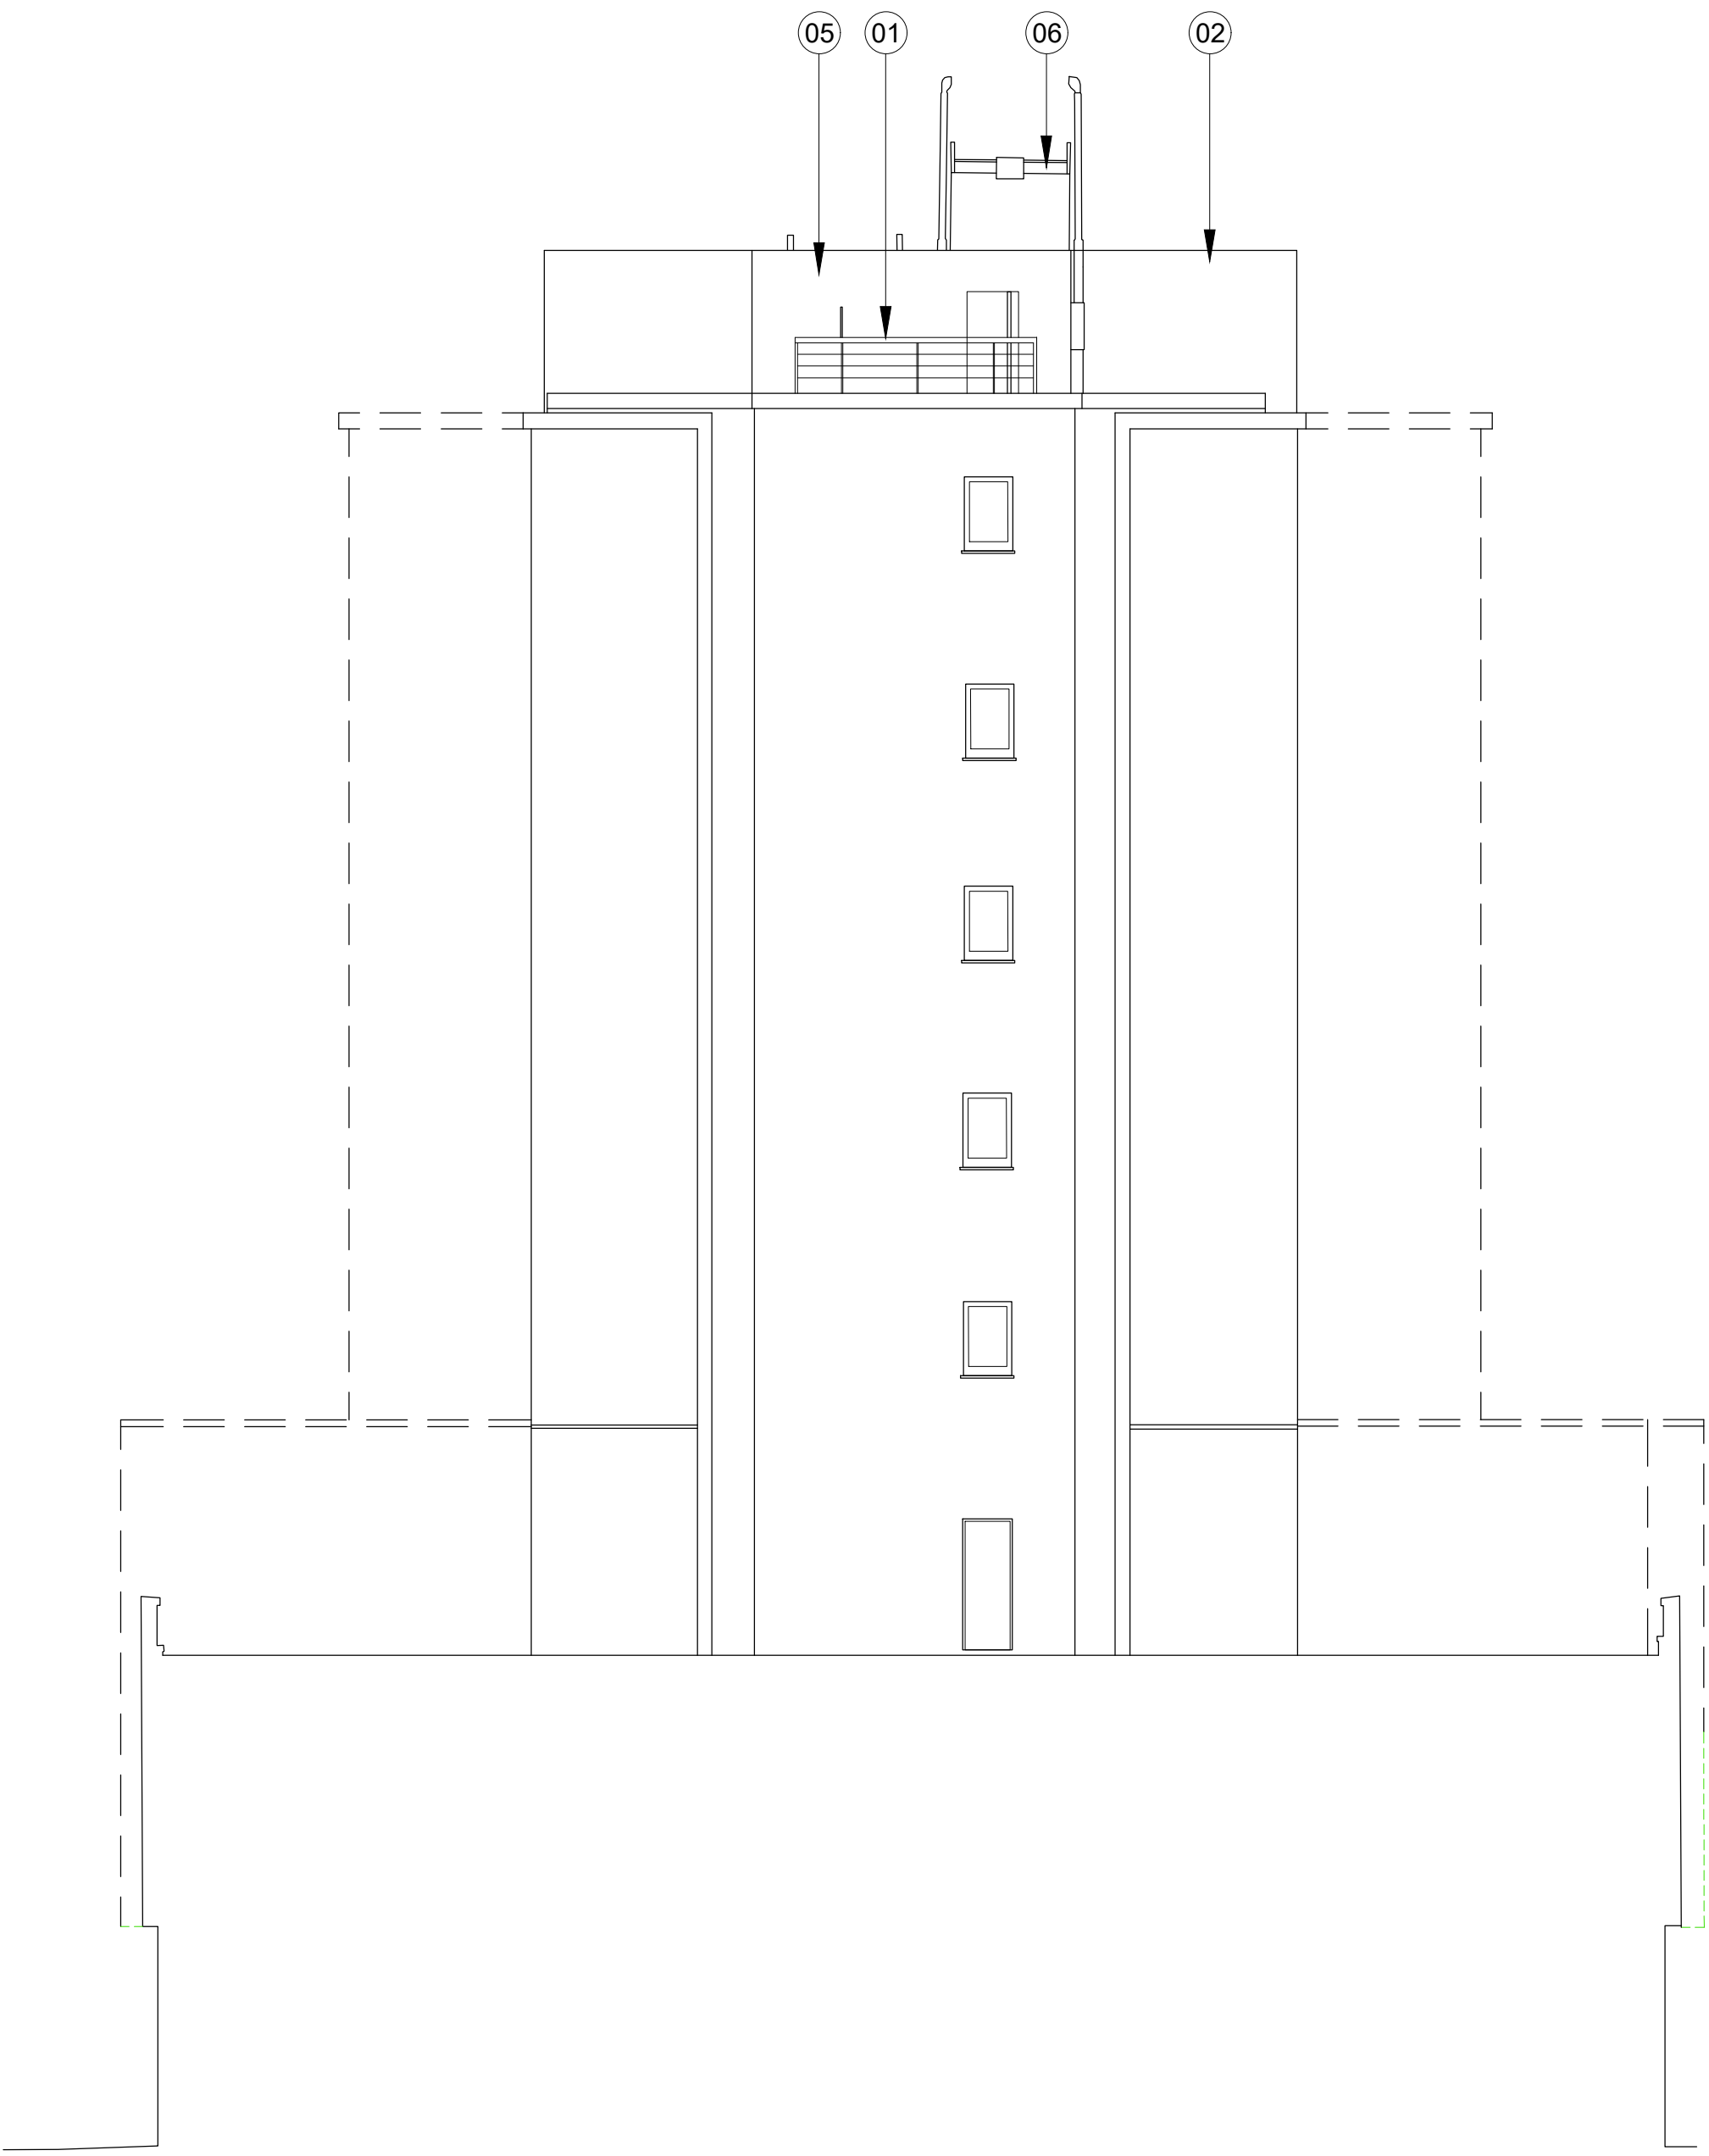

02
10.273
North East Elevation
1:100@A1, 1:200@A3

P1	Issued for planning	SS	05.05.21
Rev.	Description.	By	Date
0m	1	2	3
0m	1	2	3



Client				
F55 G Chateau SARL				
Project				
60 Charlotte Street				
Title				
Existing SE & NE Elevations				
Status	Purpose of Issue			RIBA stage
S2	For Planning			02
Project No.	Drawn	Checked	Scale	Rev.
1926	SS	TL	1:100 @ A1 1:200 @ A3	P1
Drawing No.				
1926-BG-ZZ-00-DR-A-10.273				
Do not scale from this drawing. The Contractor is to take and check all dimensions on site before work commences. Discrepancies must be reported to the Architect. Subcontractors must verify all dimensions on site before making a shop drawing or commencing manufacturing. This drawing is copyright. ©				
© Copyright Barr Gazetas Ltd. A 10 Heddon Street, London, W1B 4BG T 0207 636 5581 W www.barrgazetas.com				