



BARR GAZETAS

Note:

- 1. Metal balustrade
- 2. Louvred plant screen
- 3. Lift overrun
- 4. Exposed plant
- 5. Roof access via secondary core
- 6. Redundant window cleaning cradle to be removed

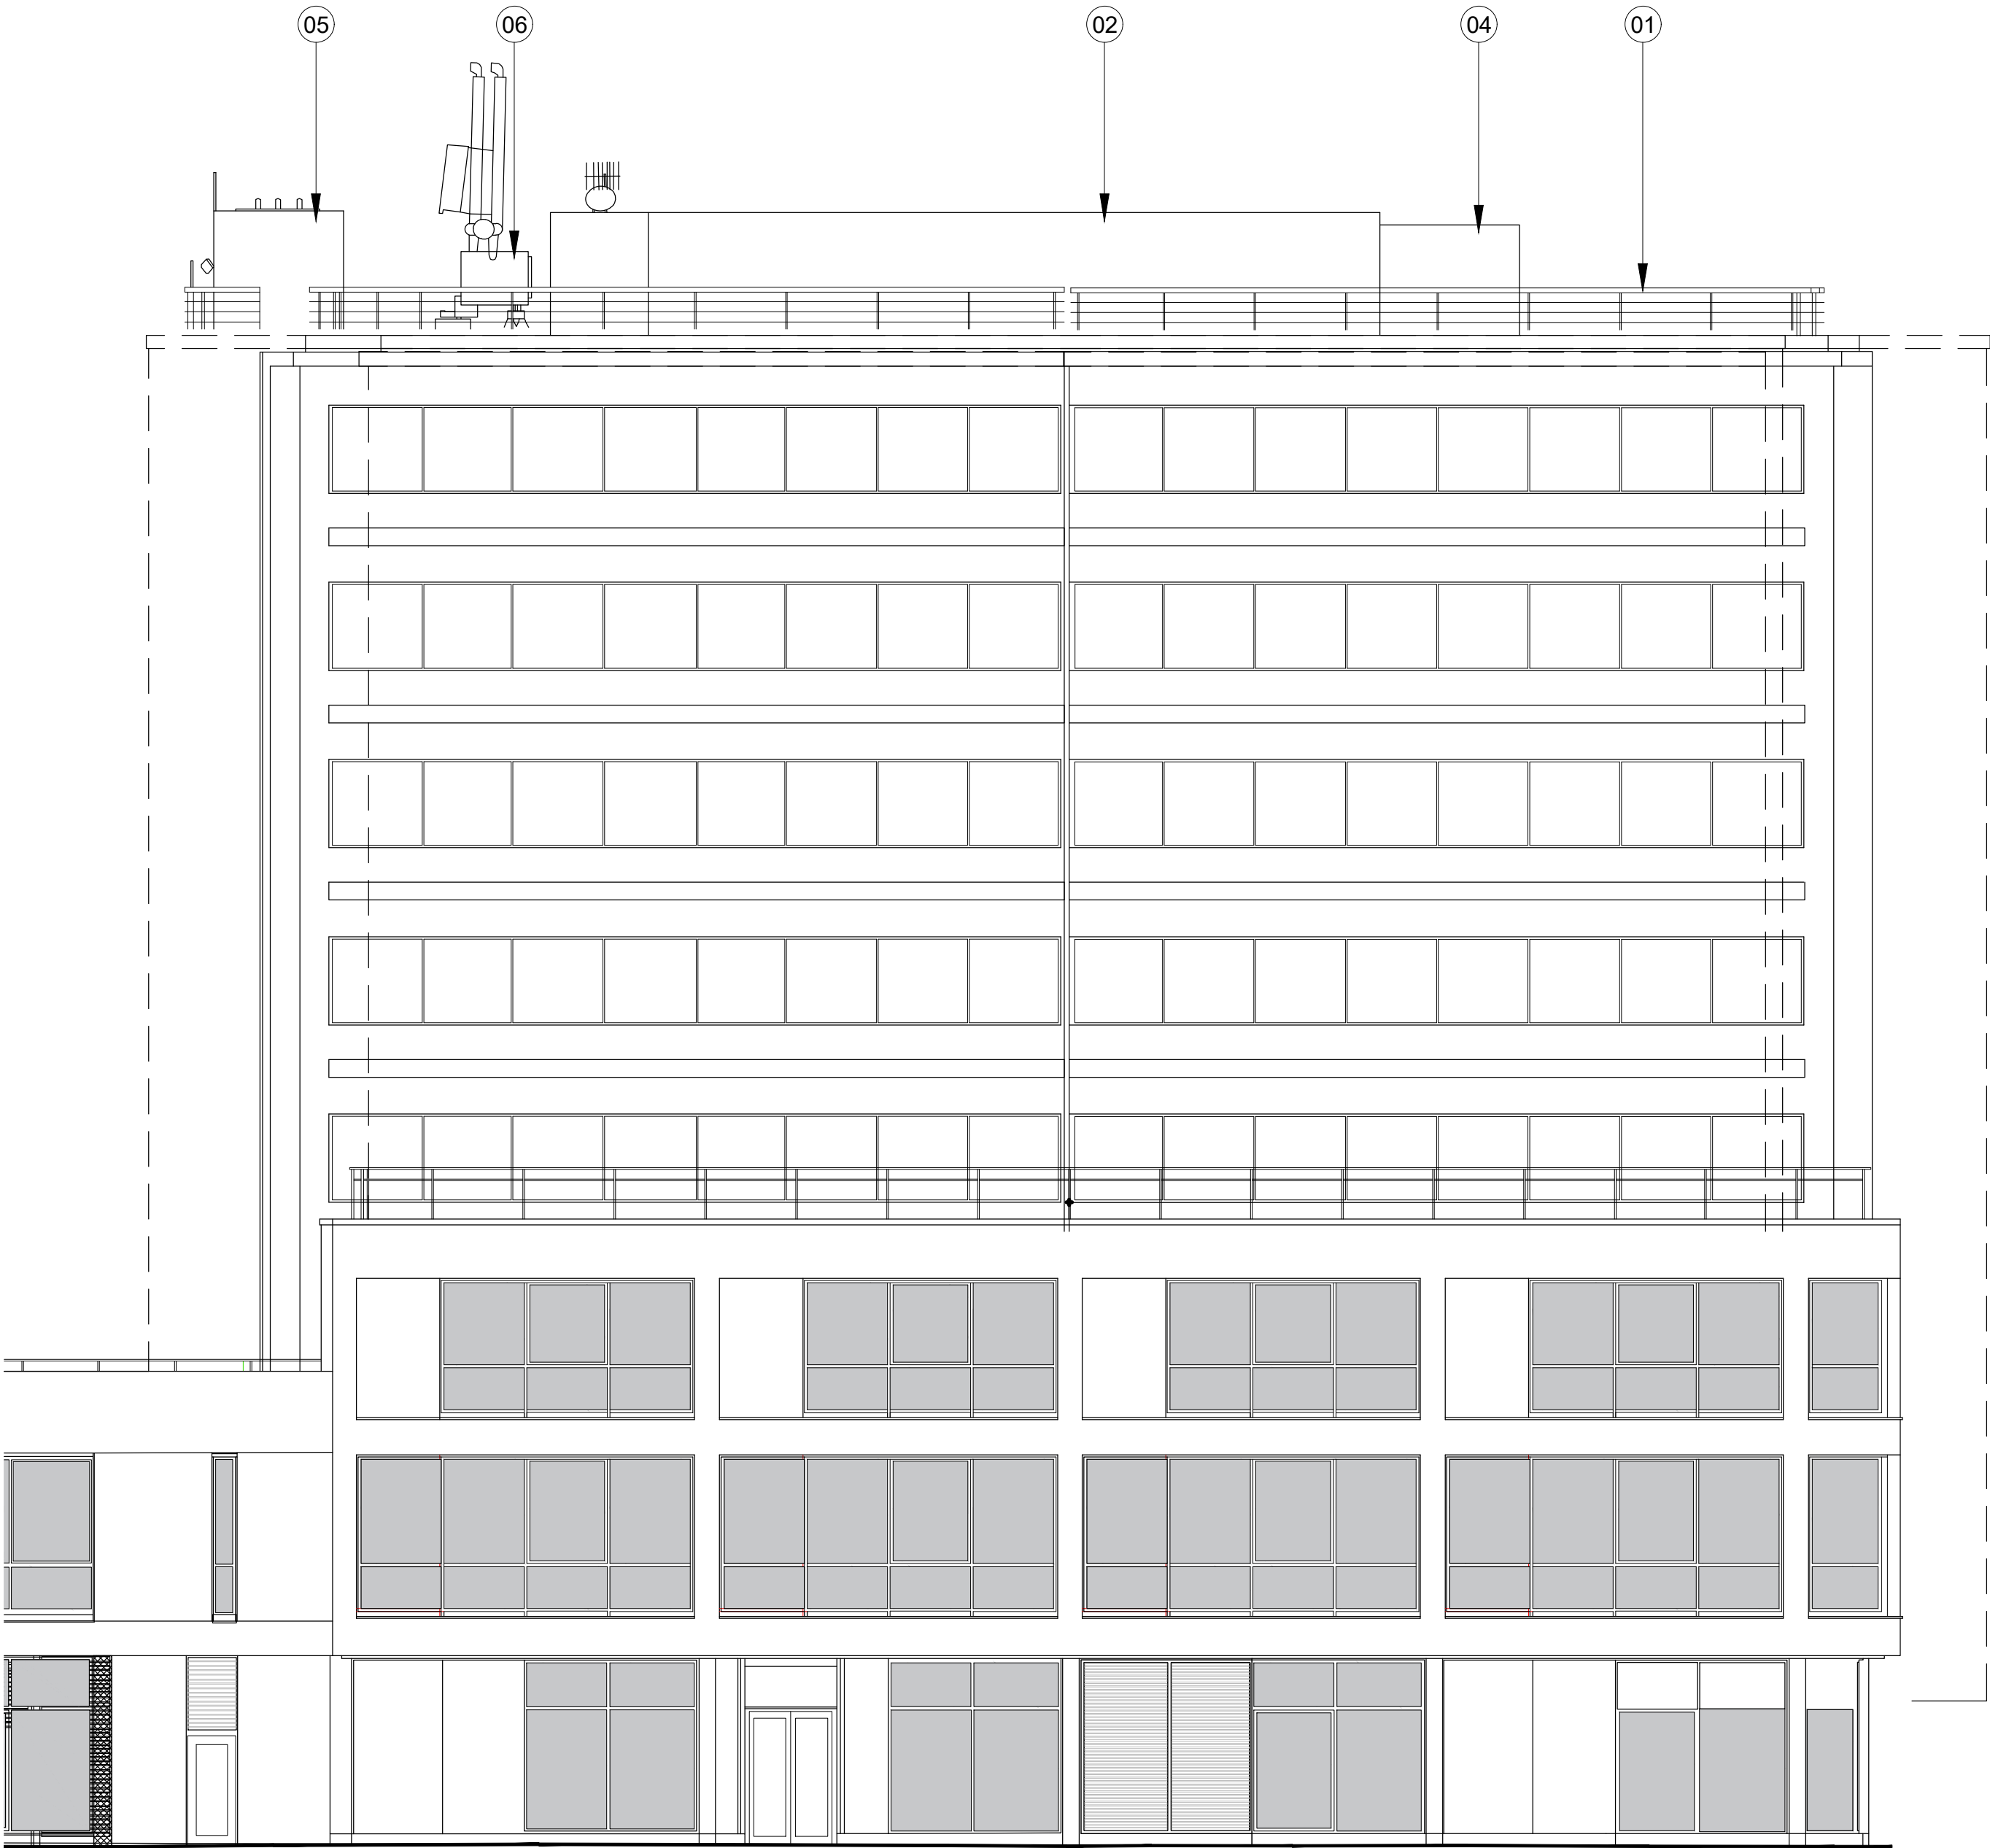

01 North West Elevation
1:100@A1, 1:200@A3
10.274

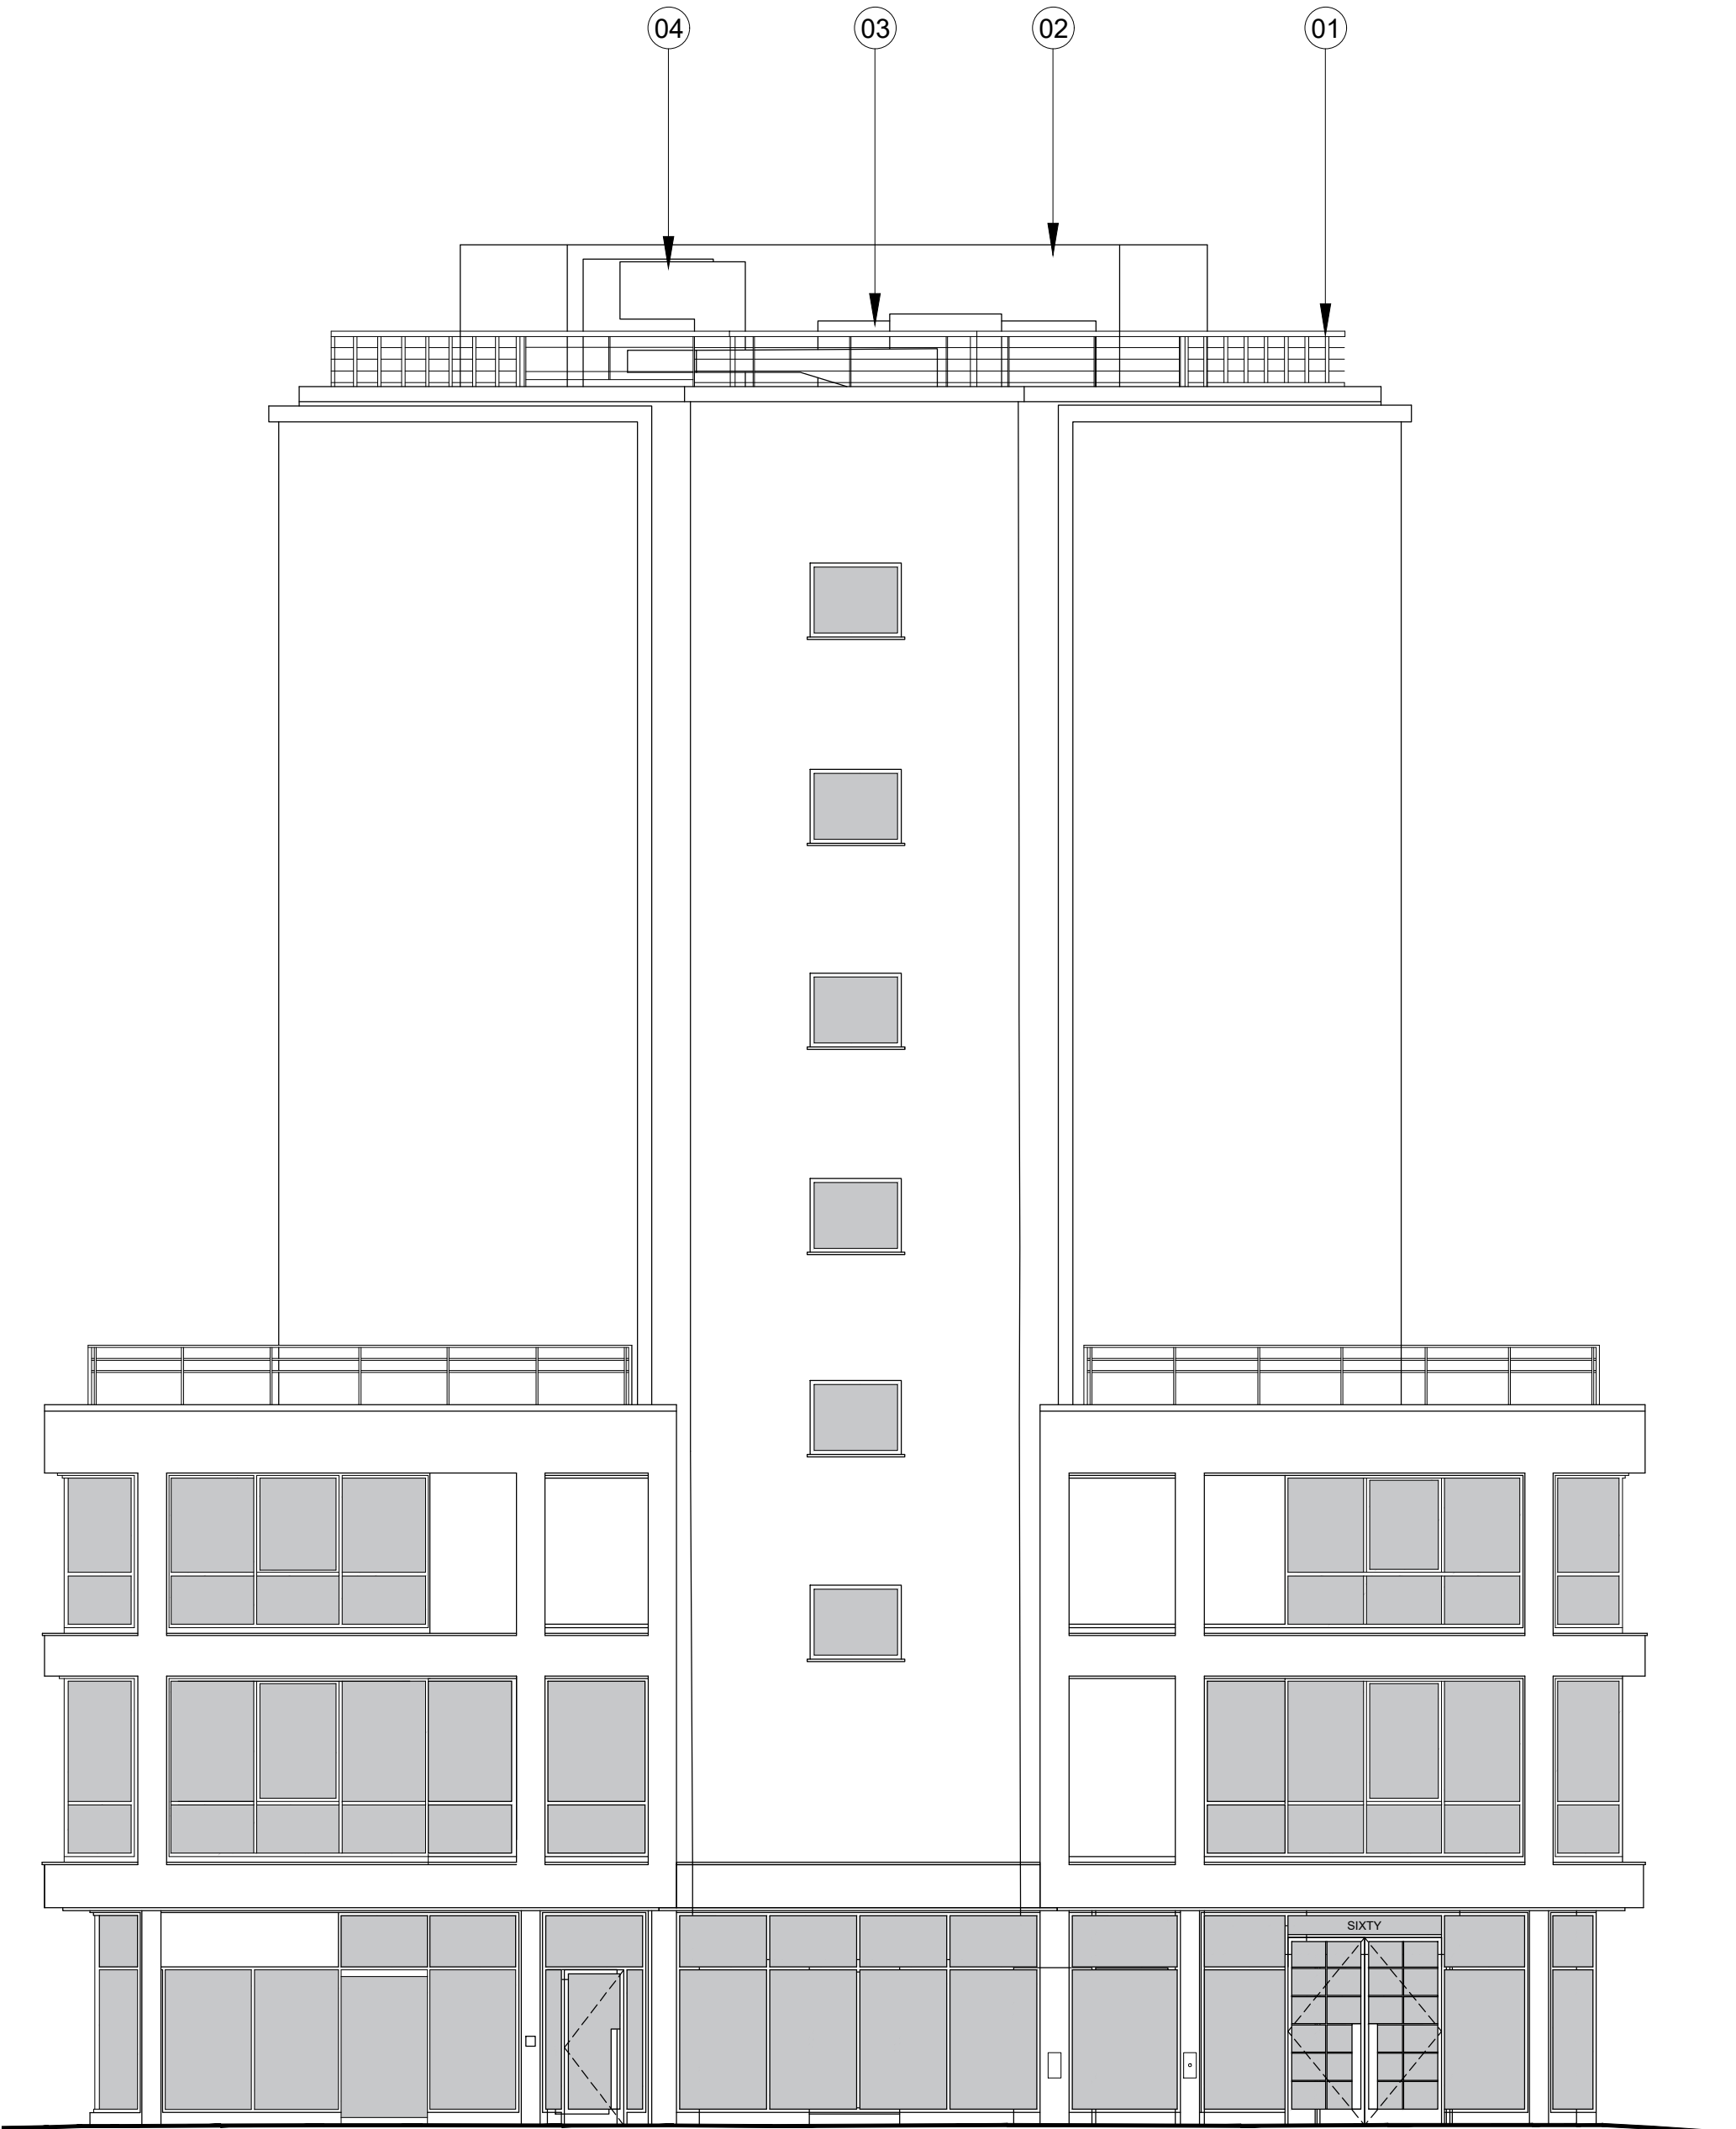

02 South West Elevation
1:100@A1, 1:200@A3
10.274

P1	Issued for planning	SS	07.05.21
Rev.	Description.	By	Date
0m	1	2	3
0m	1	2	3



Client				F55 G Chateau SARL
Project				60 Charlotte Street
Title				Existing NW & SW Elevations
Status	Purpose of issue		RIBA stage	
S2	For Planning		02	
Project No.	Drawn	Checked	Scale	Rev.
1926	SS	TL	1:100 @ A1 1:200 @ A3	P1
Drawing No.				
1926-BG-ZZ-00-DR-A-10.274				
Do not scale from this drawing. The Contractor is to take and check all dimensions on site before work commences. Discrepancies must be reported to the Architect. Subcontractors must verify all dimensions on site before making a shop drawing or commencing manufacturing. This drawing is copyright. ©				
© Copyright Barr Gazetas Ltd. A 10 Heddon Street, London, W1B 4BG T 0207 636 5561 W www.barrgazetas.com				