




| PLANNING |
|---|
| <p>GENERAL NOTES</p> <p>COPYRIGHT BELSIZE ARCHITECTS.</p> <p>NO IMPLIED LICENSE EXISTS. THIS DRAWING SHOULD NOT BE USED TO CALCULATE AREAS FOR THE PURPOSES OF VALUATION. ALL DIMENSIONS TO BE CHECKED ON SITE BY THE CONTRACTOR AND SUCH DIMENSIONS TO BE THEIR RESPONSIBILITY. DO NOT SCALE DRAWINGS</p> <p>THIS DRAWING IS TO BE READ IN CONJUNCTION WITH ALL OTHER CONTRACT DOCUMENTS AND SPECIFICATIONS AND ALL OTHER CONSULTANTS DRAWINGS. ALL LEVELS AND DIMENSIONS SHOULD BE CHECKED ON SITE</p> <p>ALL WORK MUST COMPLY WITH RELEVANT BRITISH STANDARDS AND BUILDING REGULATIONS REQUIREMENTS DRAWING ERRORS AND OMISSIONS TO BE REPORTED TO THE ARCHITECT</p> |
| <p>REVISIONS</p> |
| <p>NOTES</p> |
| <p>205 ALBANY STREET LONDON, NW1 4AB</p> |
| <p>EXISTING SITE PLAN</p> |
| <p>DWG No: 205AS/S100</p> |
| <p>SCALE: 1:100 @A3</p> |
| <p>DATE: JUNE 2020</p> |
| <p>BELSIZE ARCHITECTS</p> |
| <p>48 PARKHILL ROAD, LONDON, NW3 2YP T: 020 7482 4420 E: MAIL@BELSIZEARCHITECTS.COM</p> |
| <p>© COPYRIGHT NOT TO BE REPRODUCED OR USED WITHOUT PERMISSION</p> |

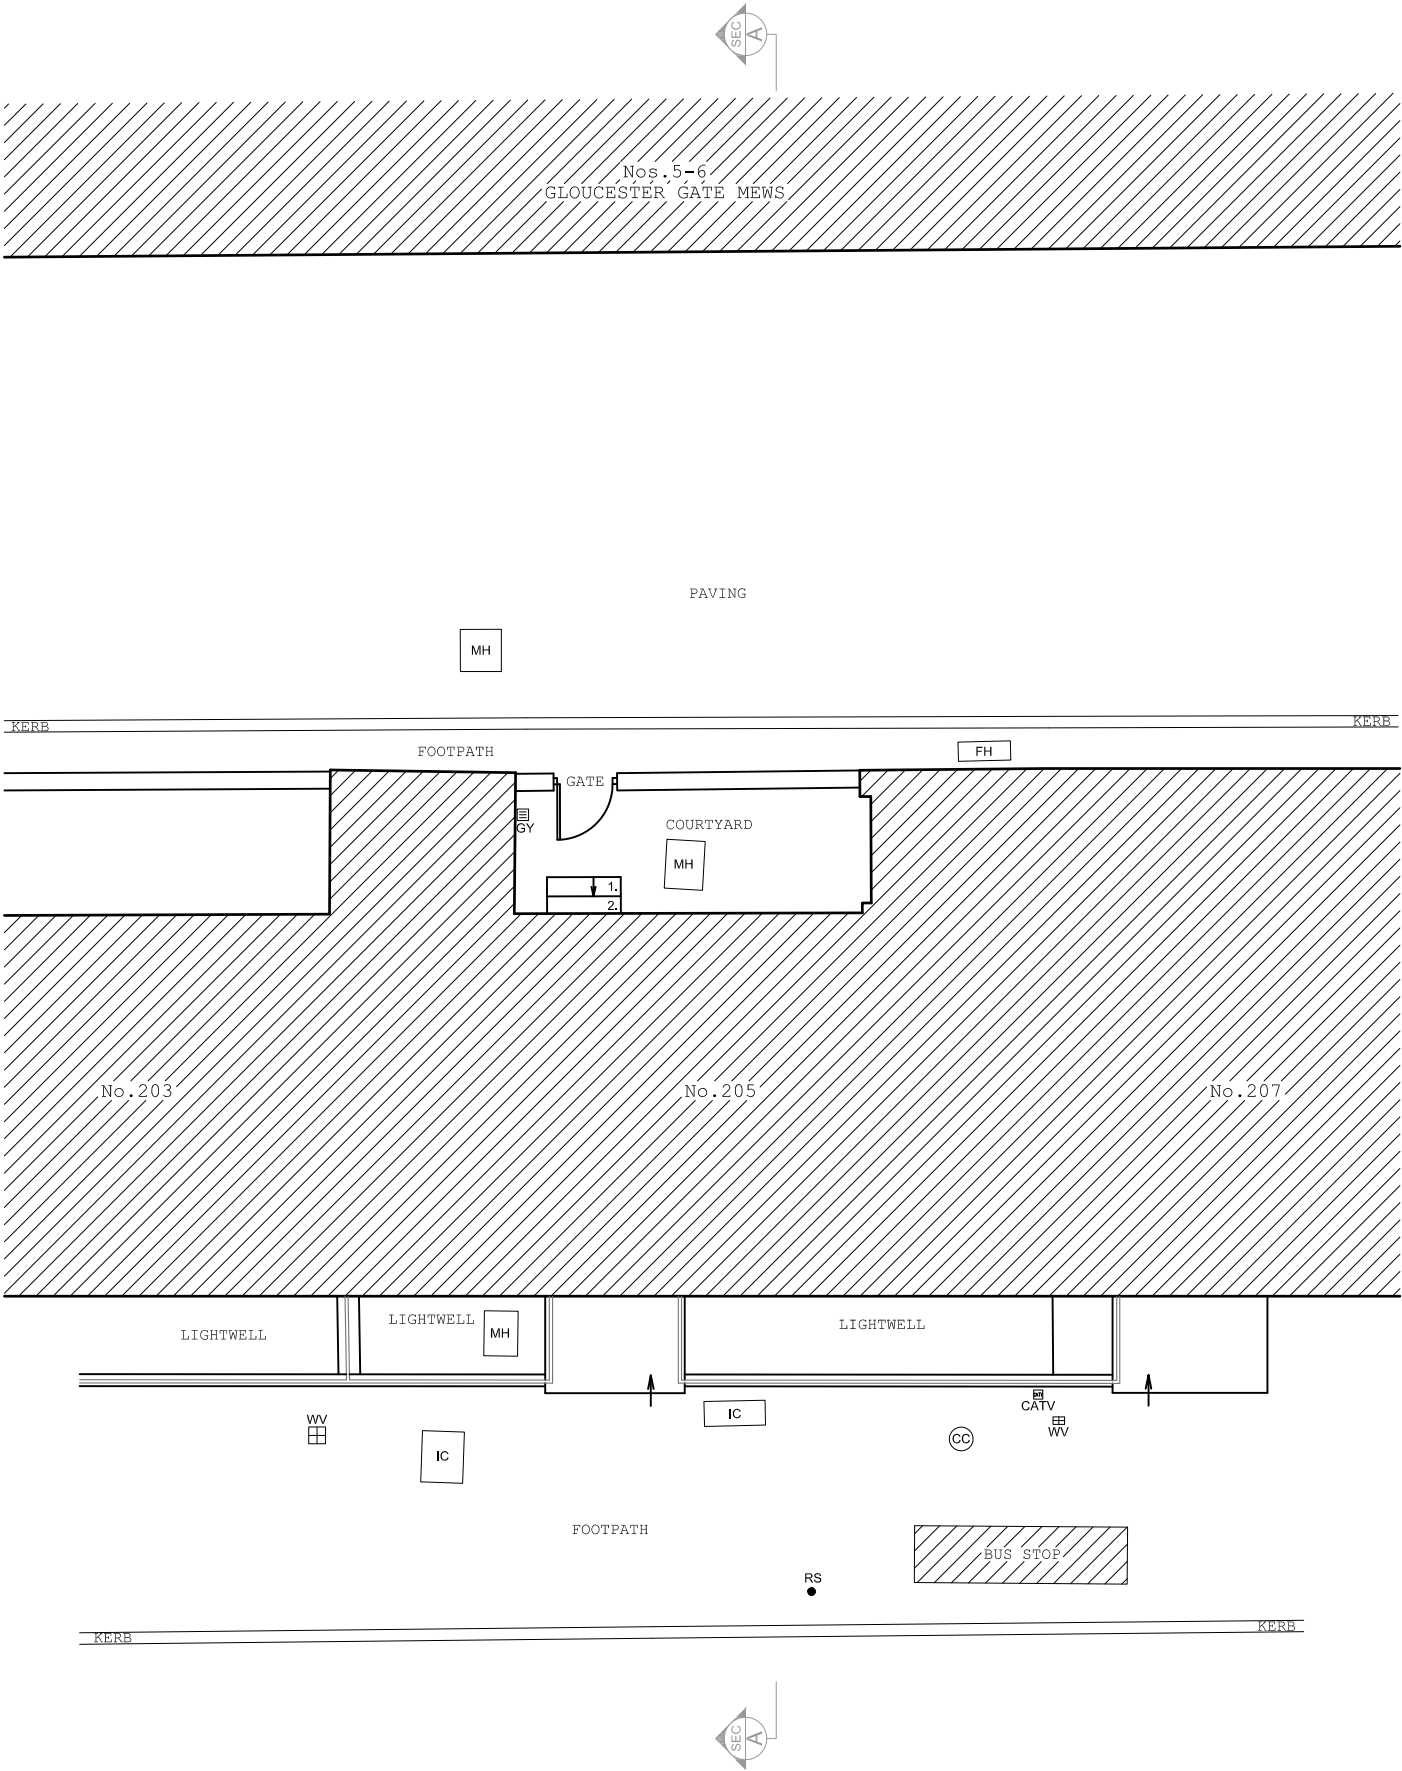


1 Existing Site Plan
1:100 @ A3

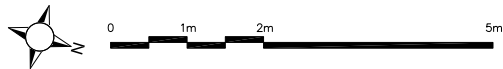


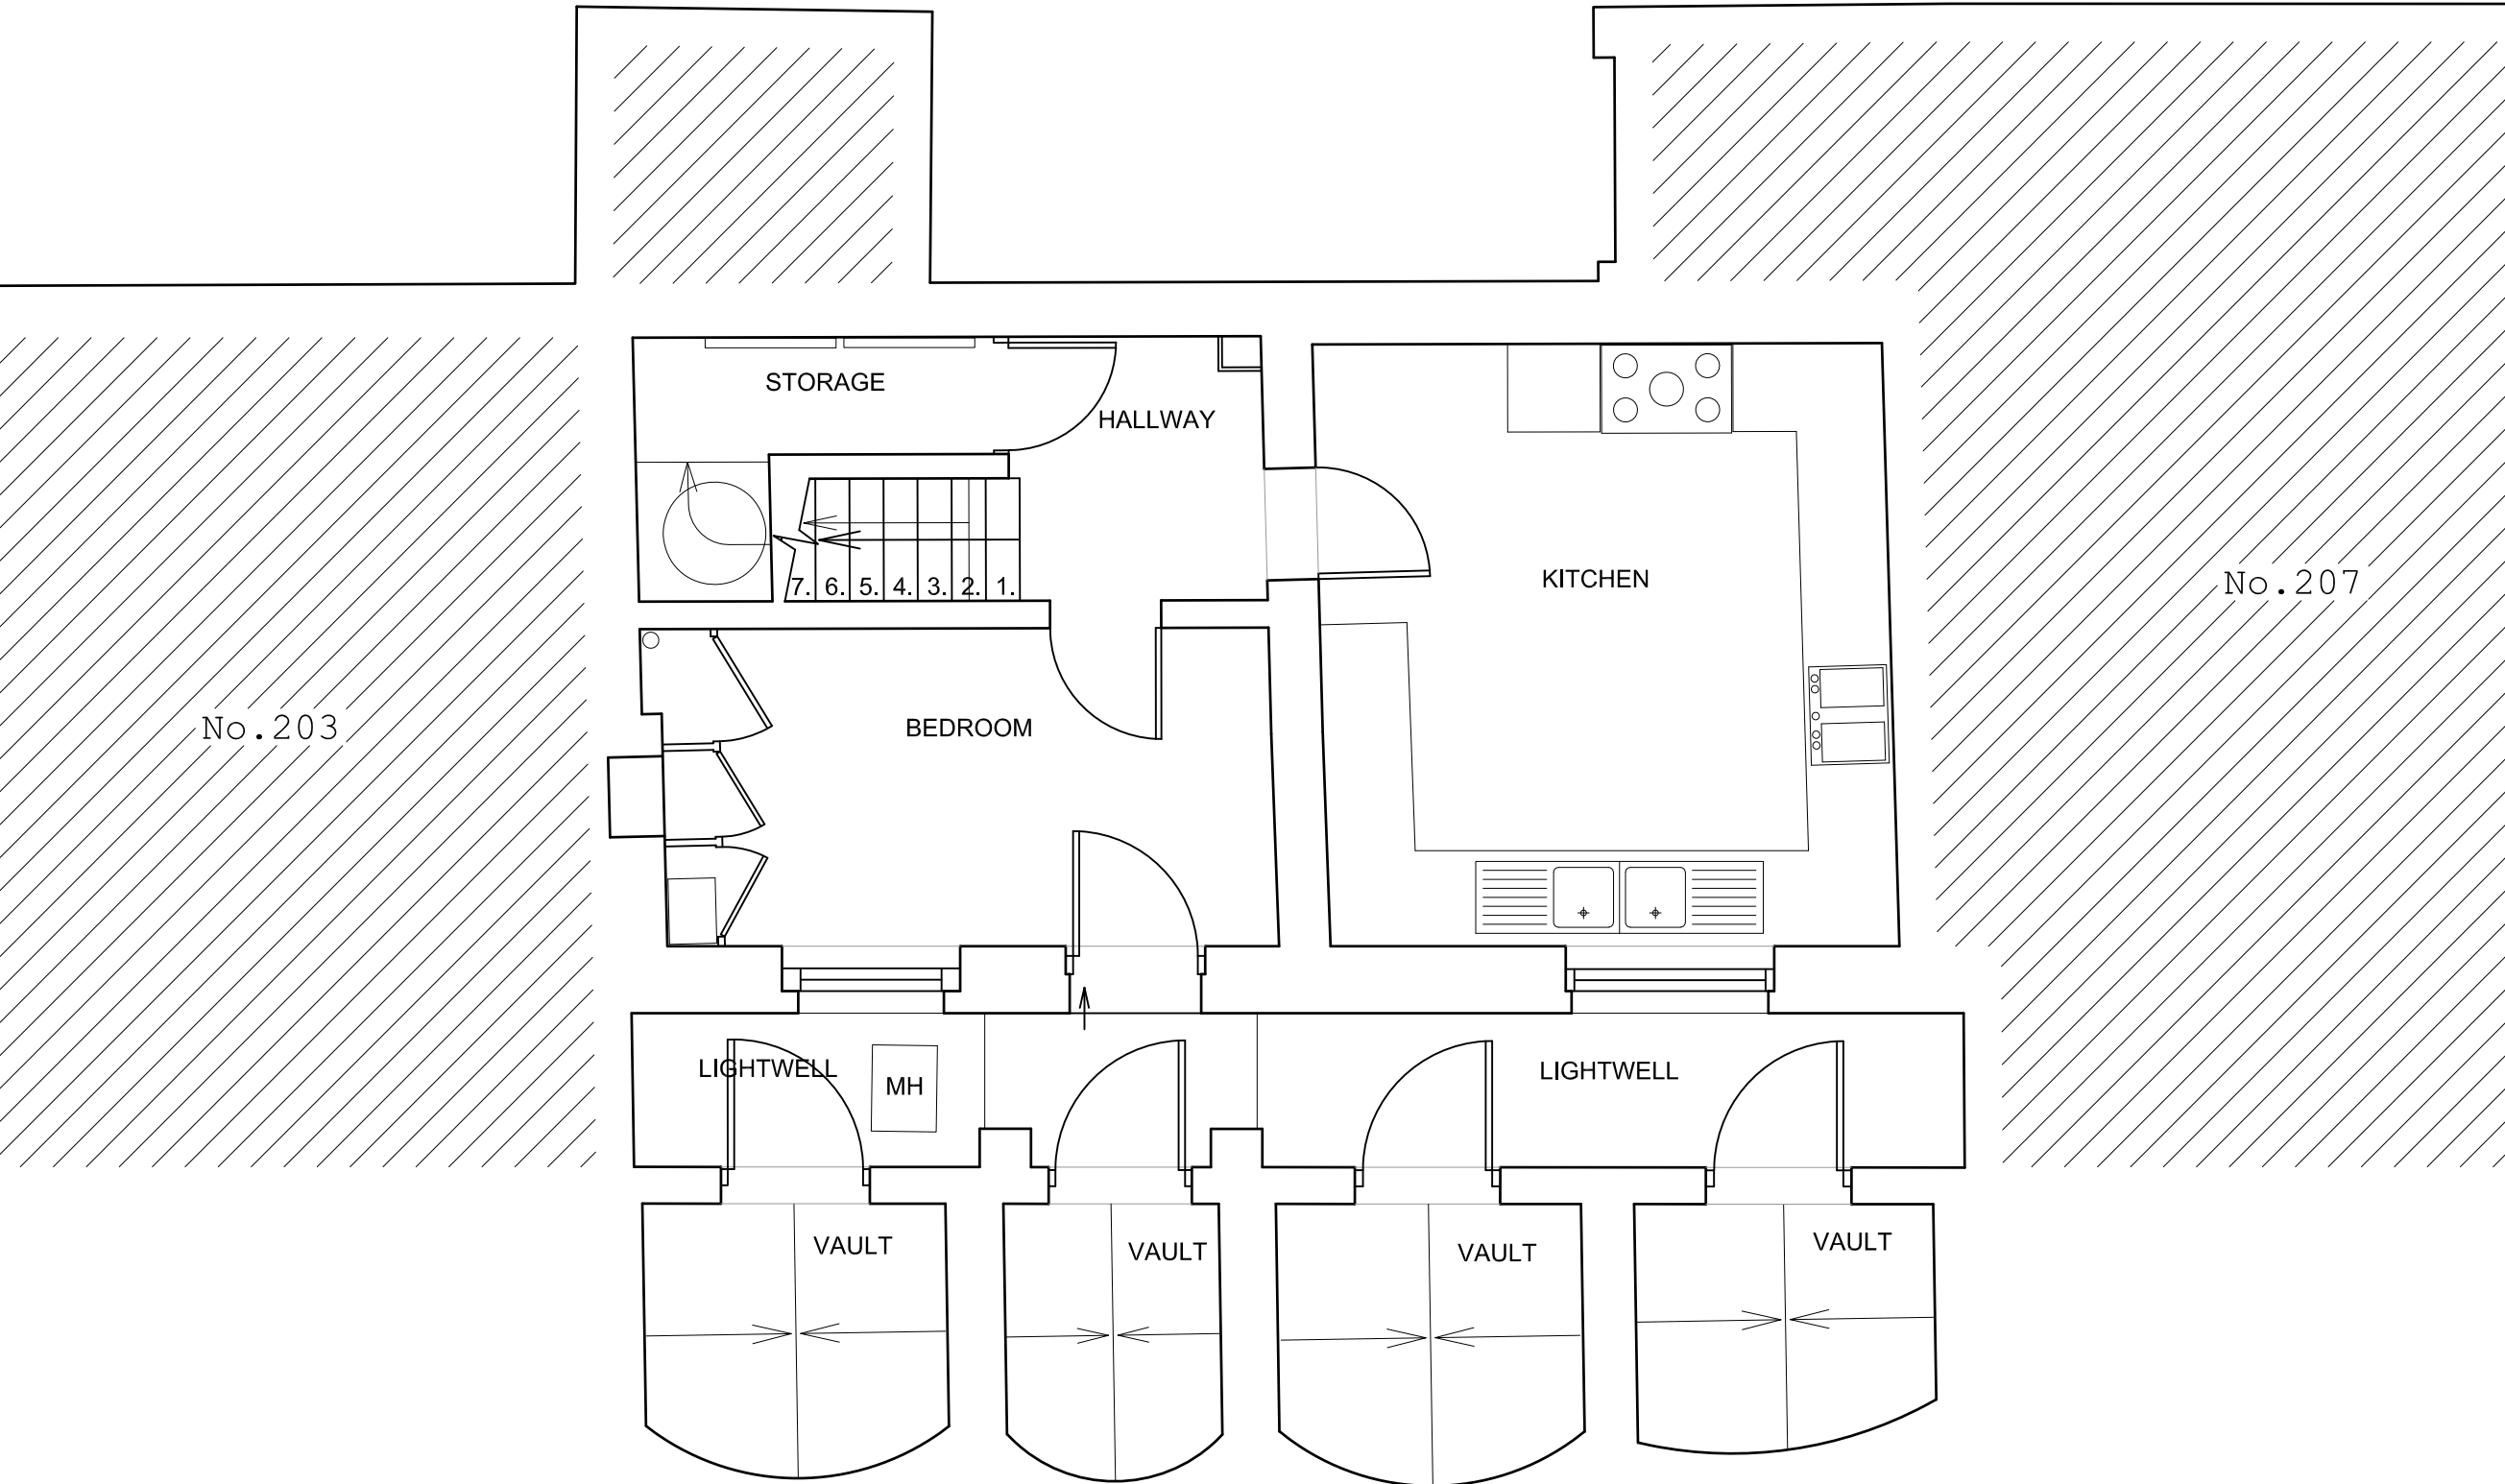


1 Existing Lower Ground Floor Plan
1:50 @ A3

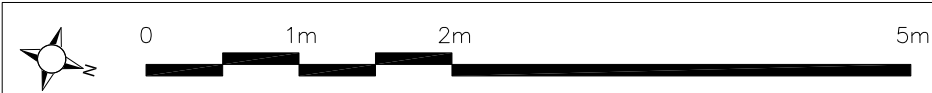


| PLANNING |
|---|
| <p>GENERAL NOTES</p> <p>COPYRIGHT BELSIZE ARCHITECTS.</p> <p>NO IMPLIED LICENSE EXISTS. THIS DRAWING SHOULD NOT BE USED TO CALCULATE AREAS FOR THE PURPOSES OF VALUATION. ALL DIMENSIONS TO BE CHECKED ON SITE BY THE CONTRACTOR AND SUCH DIMENSIONS TO BE THEIR RESPONSIBILITY. DO NOT SCALE DRAWINGS</p> <p>THIS DRAWING IS TO BE READ IN CONJUNCTION WITH ALL OTHER CONTRACT DOCUMENTS AND SPECIFICATIONS AND ALL OTHER CONSULTANTS DRAWINGS. ALL LEVELS AND DIMENSIONS SHOULD BE CHECKED ON SITE</p> <p>ALL WORK MUST COMPLY WITH RELEVANT BRITISH STANDARDS AND BUILDING REGULATIONS REQUIREMENTS DRAWING ERRORS AND OMISSIONS TO BE REPORTED TO THE ARCHITECT</p> |
| REVISIONS |
| NOTES |
| 205 ALBANY STREET LONDON, NW1 4AB |
| EXISTING LOWER GROUND FLOOR PLAN |
| DWG No: 205AS/S101 |
| SCALE: 1:50 @A3 |
| DATE: JUNE 2020 |
| BELSIZE ARCHITECTS |
| 48 PARKHILL ROAD, LONDON, NW3 2YP T: 020 7482 4420 E: MAIL@BELSIZEARCHITECTS.COM |
| © COPYRIGHT NOT TO BE REPRODUCED OR USED WITHOUT PERMISSION |

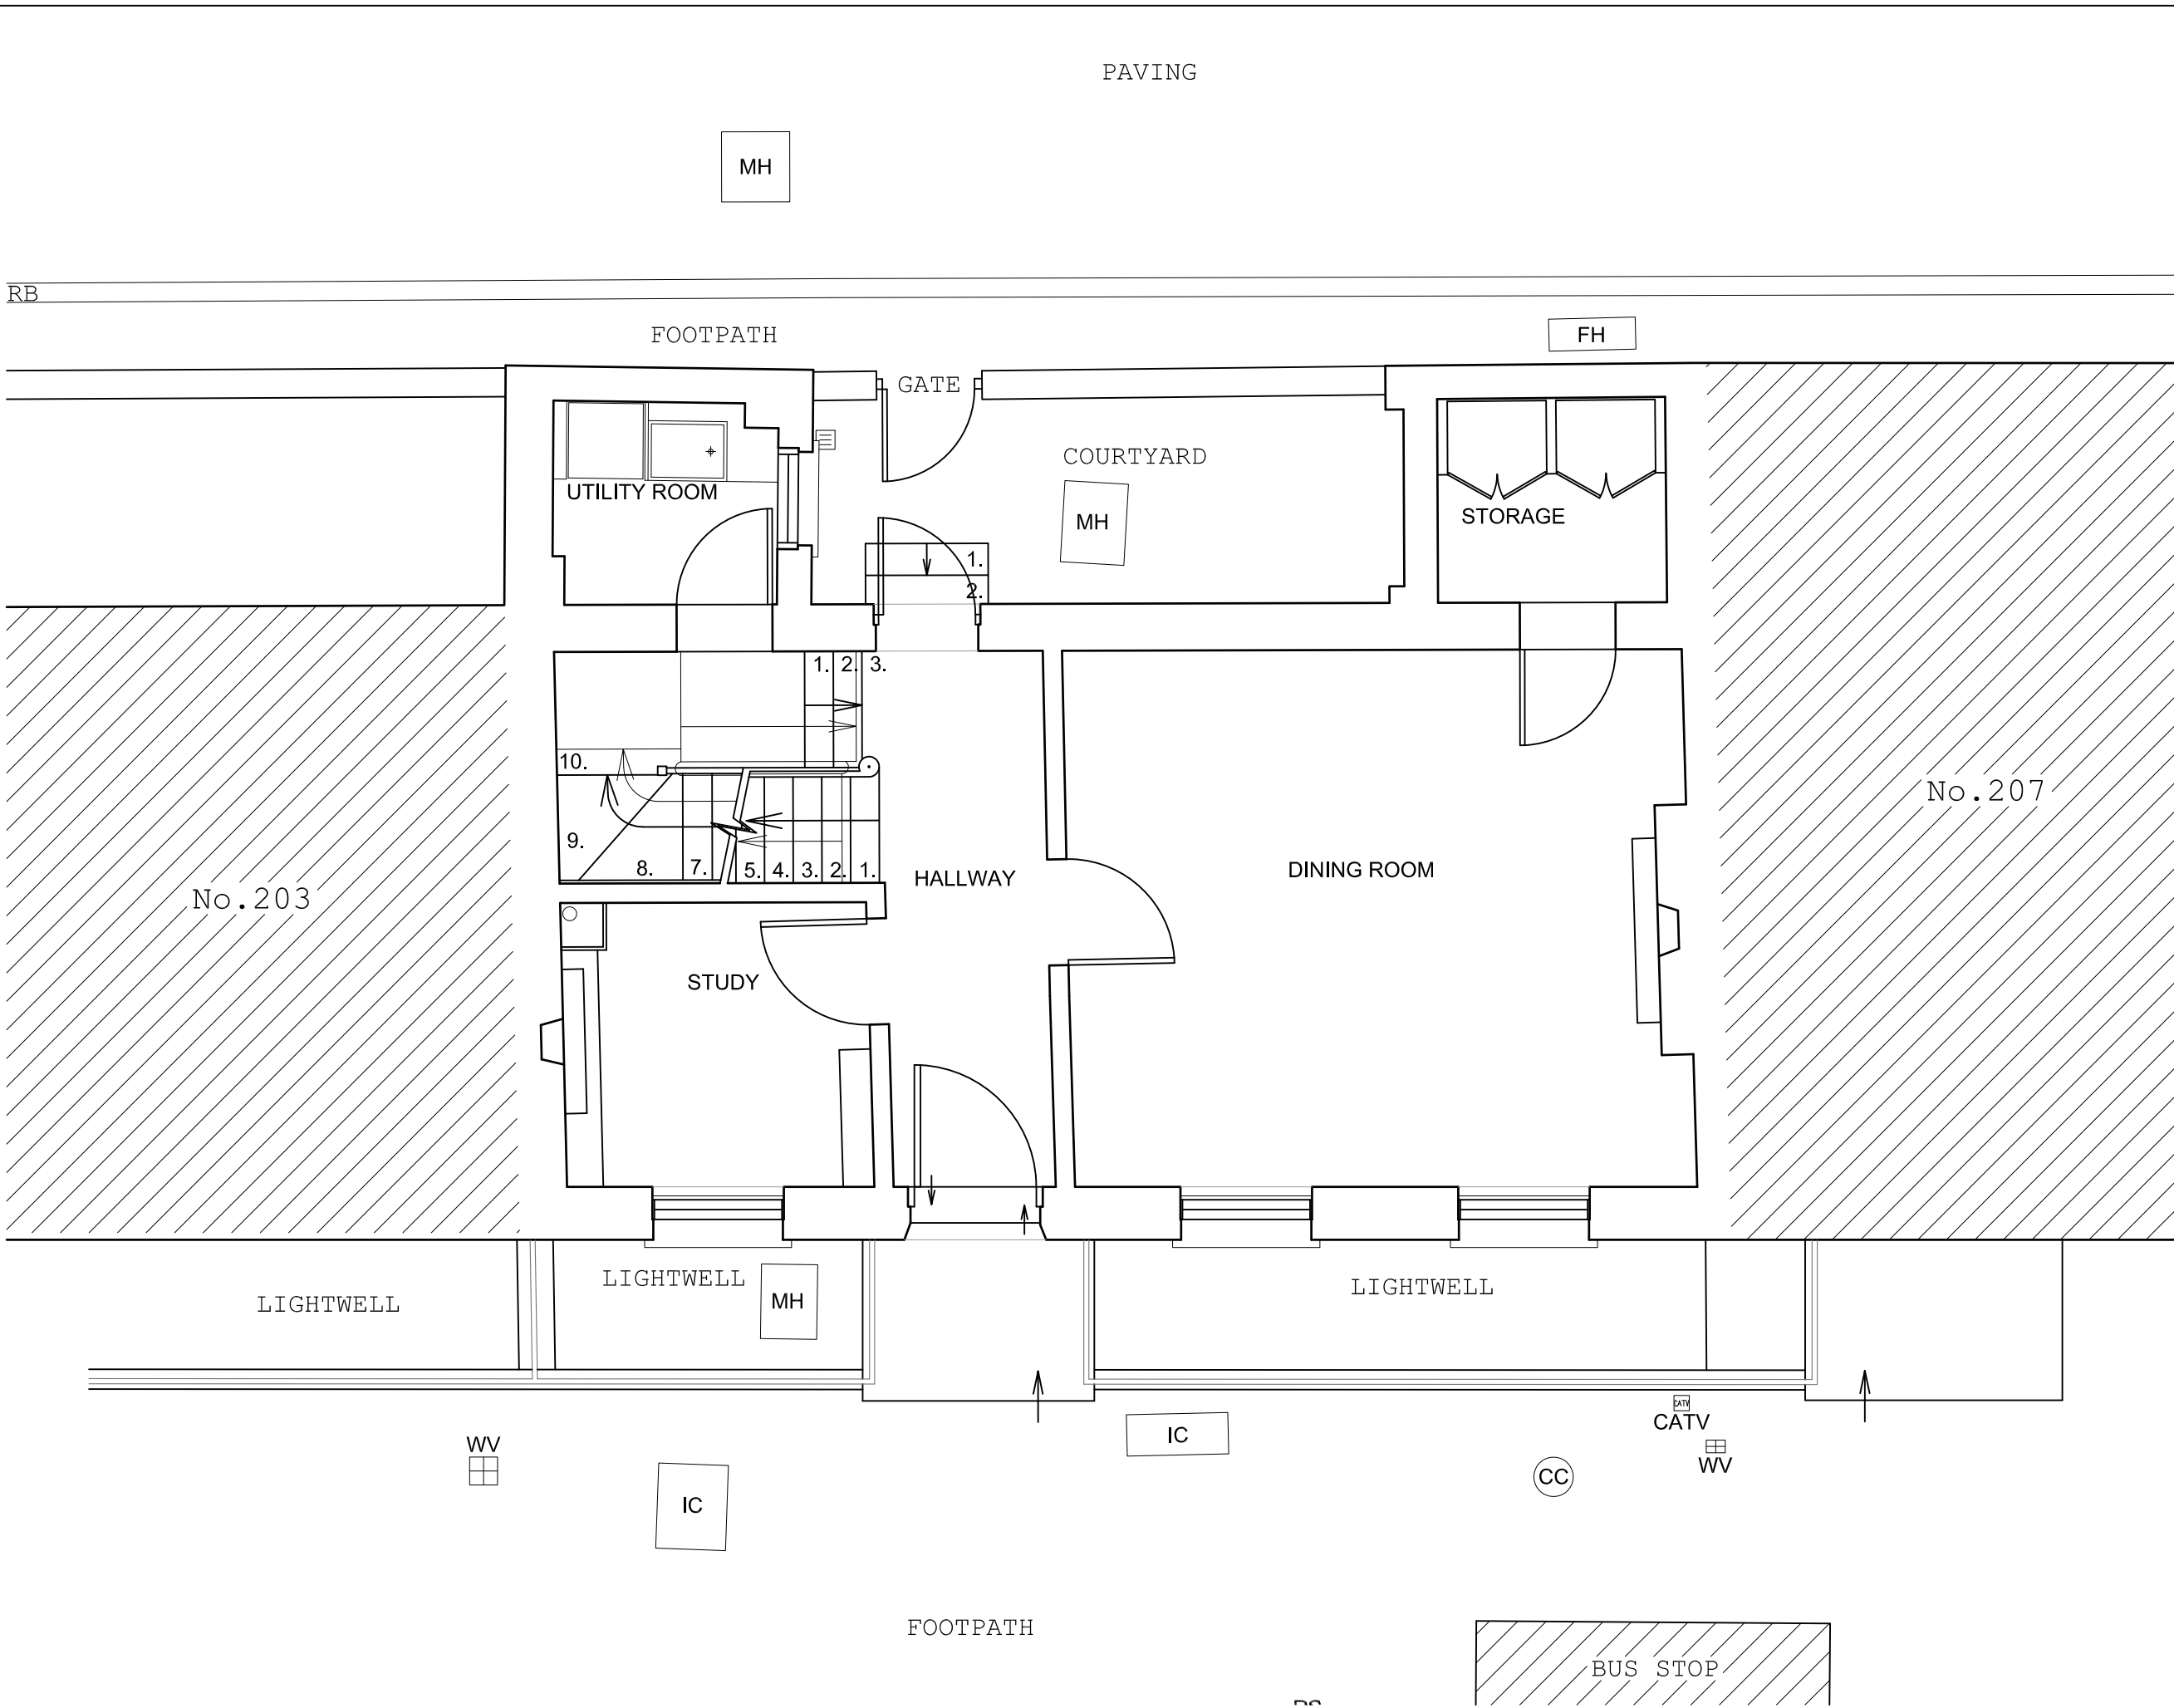


1 Existing Ground Floor Plan
1:50 @ A3

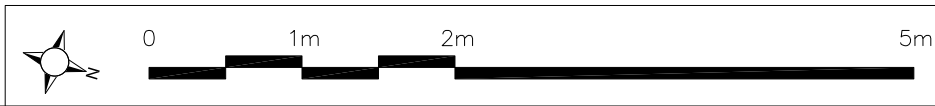


| PLANNING |
|---|
| GENERAL NOTES |
| COPYRIGHT BELSIZE ARCHITECTS. |
| NO IMPLIED LICENSE EXISTS. THIS DRAWING SHOULD NOT BE USED TO CALCULATE AREAS FOR THE PURPOSES OF VALUATION. ALL DIMENSIONS TO BE CHECKED ON SITE BY THE CONTRACTOR AND SUCH DIMENSIONS TO BE THEIR RESPONSIBILITY. DO NOT SCALE DRAWINGS |
| THIS DRAWING IS TO BE READ IN CONJUNCTION WITH ALL OTHER CONTRACT DOCUMENTS AND SPECIFICATIONS AND ALL OTHER CONSULTANTS DRAWINGS. ALL LEVELS AND DIMENSIONS SHOULD BE CHECKED ON SITE |
| ALL WORK MUST COMPLY WITH RELEVANT BRITISH STANDARDS AND BUILDING REGULATIONS REQUIREMENTS DRAWING ERRORS AND OMISSIONS TO BE REPORTED TO THE ARCHITECT |
| REVISIONS |
| |
| NOTES |
| |
| 205 ALBANY STREET LONDON, NW1 4AB |
| EXISTING GROUND FLOOR PLAN |
| DWG No: 205AS/S102 |
| SCALE: 1:50 @A3 |
| DATE: JUNE 2020 |
| BELSIZE ARCHITECTS |
| 48 PARKHILL ROAD, LONDON, NW3 2YP T: 020 7482 4420 E: MAIL@BELSIZEARCHITECTS.COM |
| © COPYRIGHT NOT TO BE REPRODUCED OR USED WITHOUT PERMISSION |

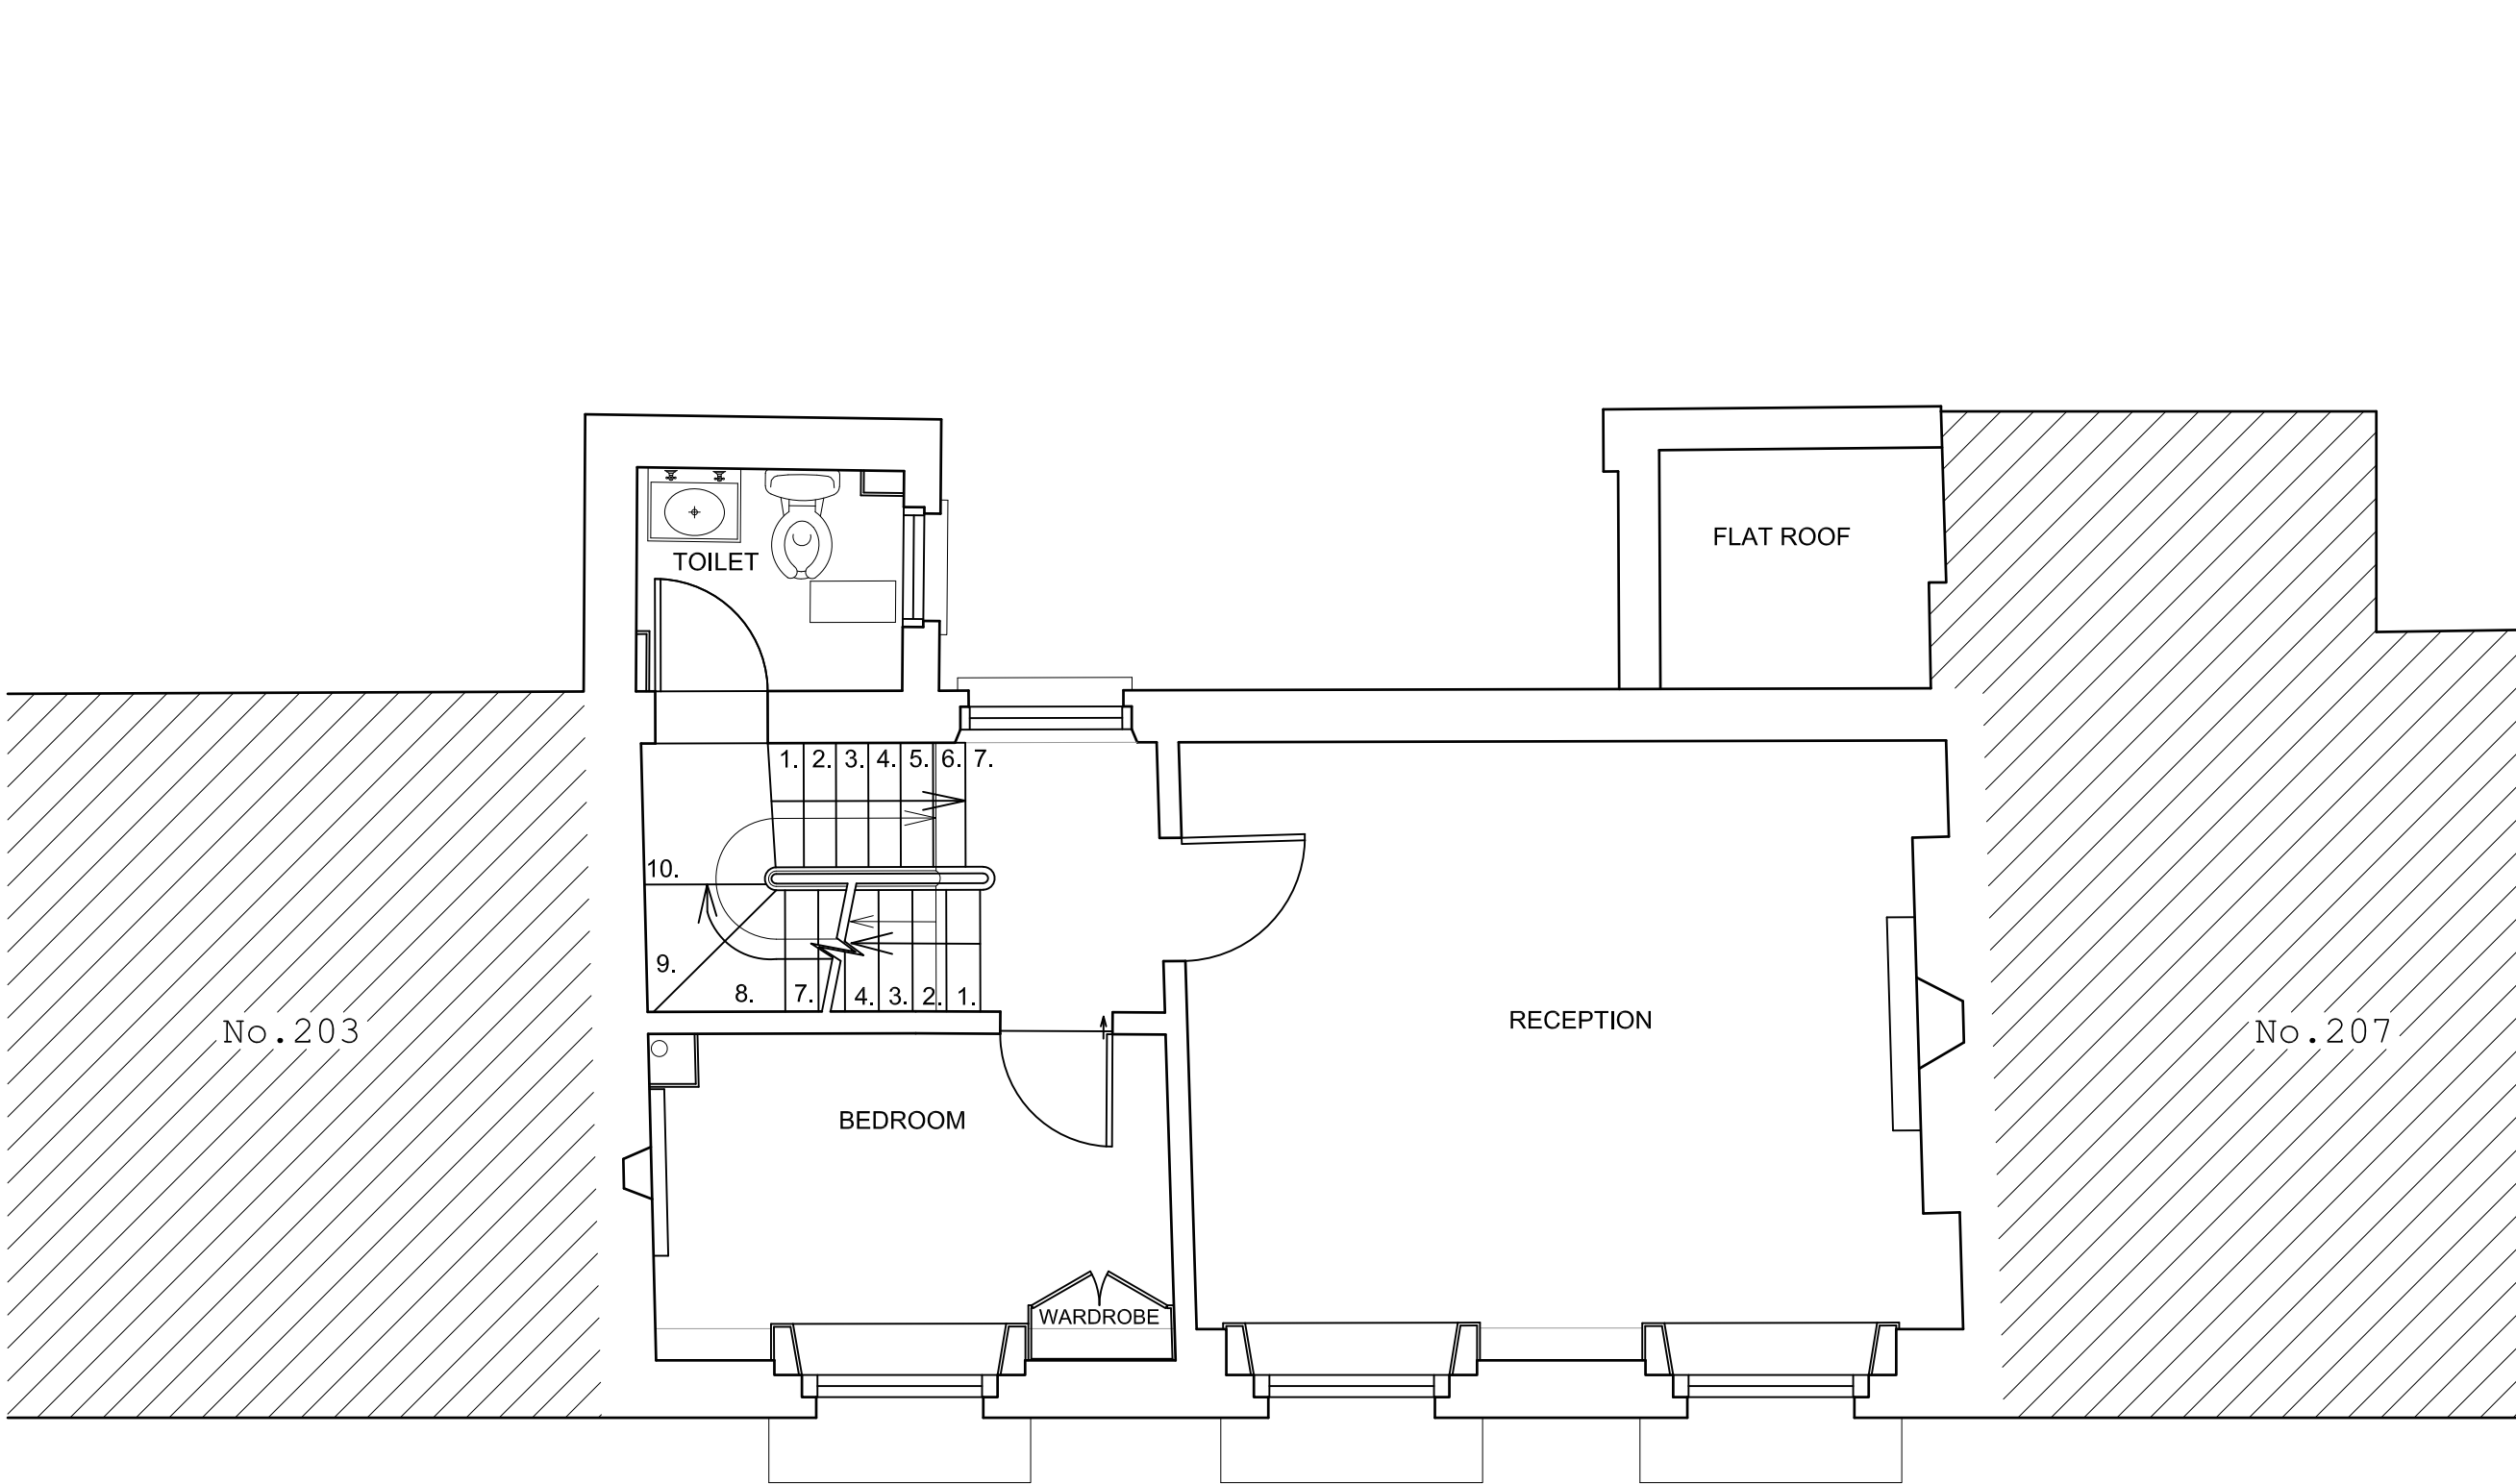

1 Existing First Floor Plan
1:100 @ A3

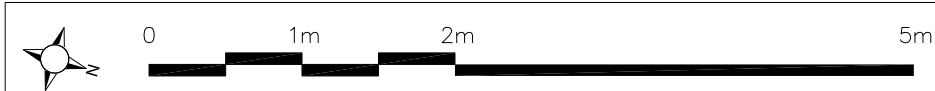


| PLANNING |
|---|
| GENERAL NOTES |
| COPYRIGHT BELSIZE ARCHITECTS. |
| NO IMPLIED LICENSE EXISTS. THIS DRAWING SHOULD NOT BE USED TO CALCULATE AREAS FOR THE PURPOSES OF VALUATION. ALL DIMENSIONS TO BE CHECKED ON SITE BY THE CONTRACTOR AND SUCH DIMENSIONS TO BE THEIR RESPONSIBILITY. DO NOT SCALE DRAWINGS |
| THIS DRAWING IS TO BE READ IN CONJUNCTION WITH ALL OTHER CONTRACT DOCUMENTS AND SPECIFICATIONS AND ALL OTHER CONSULTANTS DRAWINGS. ALL LEVELS AND DIMENSIONS SHOULD BE CHECKED ON SITE |
| ALL WORK MUST COMPLY WITH RELEVANT BRITISH STANDARDS AND BUILDING REGULATIONS REQUIREMENTS DRAWING ERRORS AND OMISSIONS TO BE REPORTED TO THE ARCHITECT |
| REVISIONS |
| |
| NOTES |
| |
| 205 ALBANY STREET LONDON, NW1 4AB |
| EXISTING FIRST FLOOR PLAN |
| DWG No: 205AS/S103 |
| SCALE: 1:50 @A3 |
| DATE: JUNE 2020 |
| BELSIZE ARCHITECTS |
| 48 PARKHILL ROAD, LONDON, NW3 2YP T: 020 7482 4420 E: MAIL@BELSIZEARCHITECTS.COM |
| © COPYRIGHT NOT TO BE REPRODUCED OR USED WITHOUT PERMISSION |

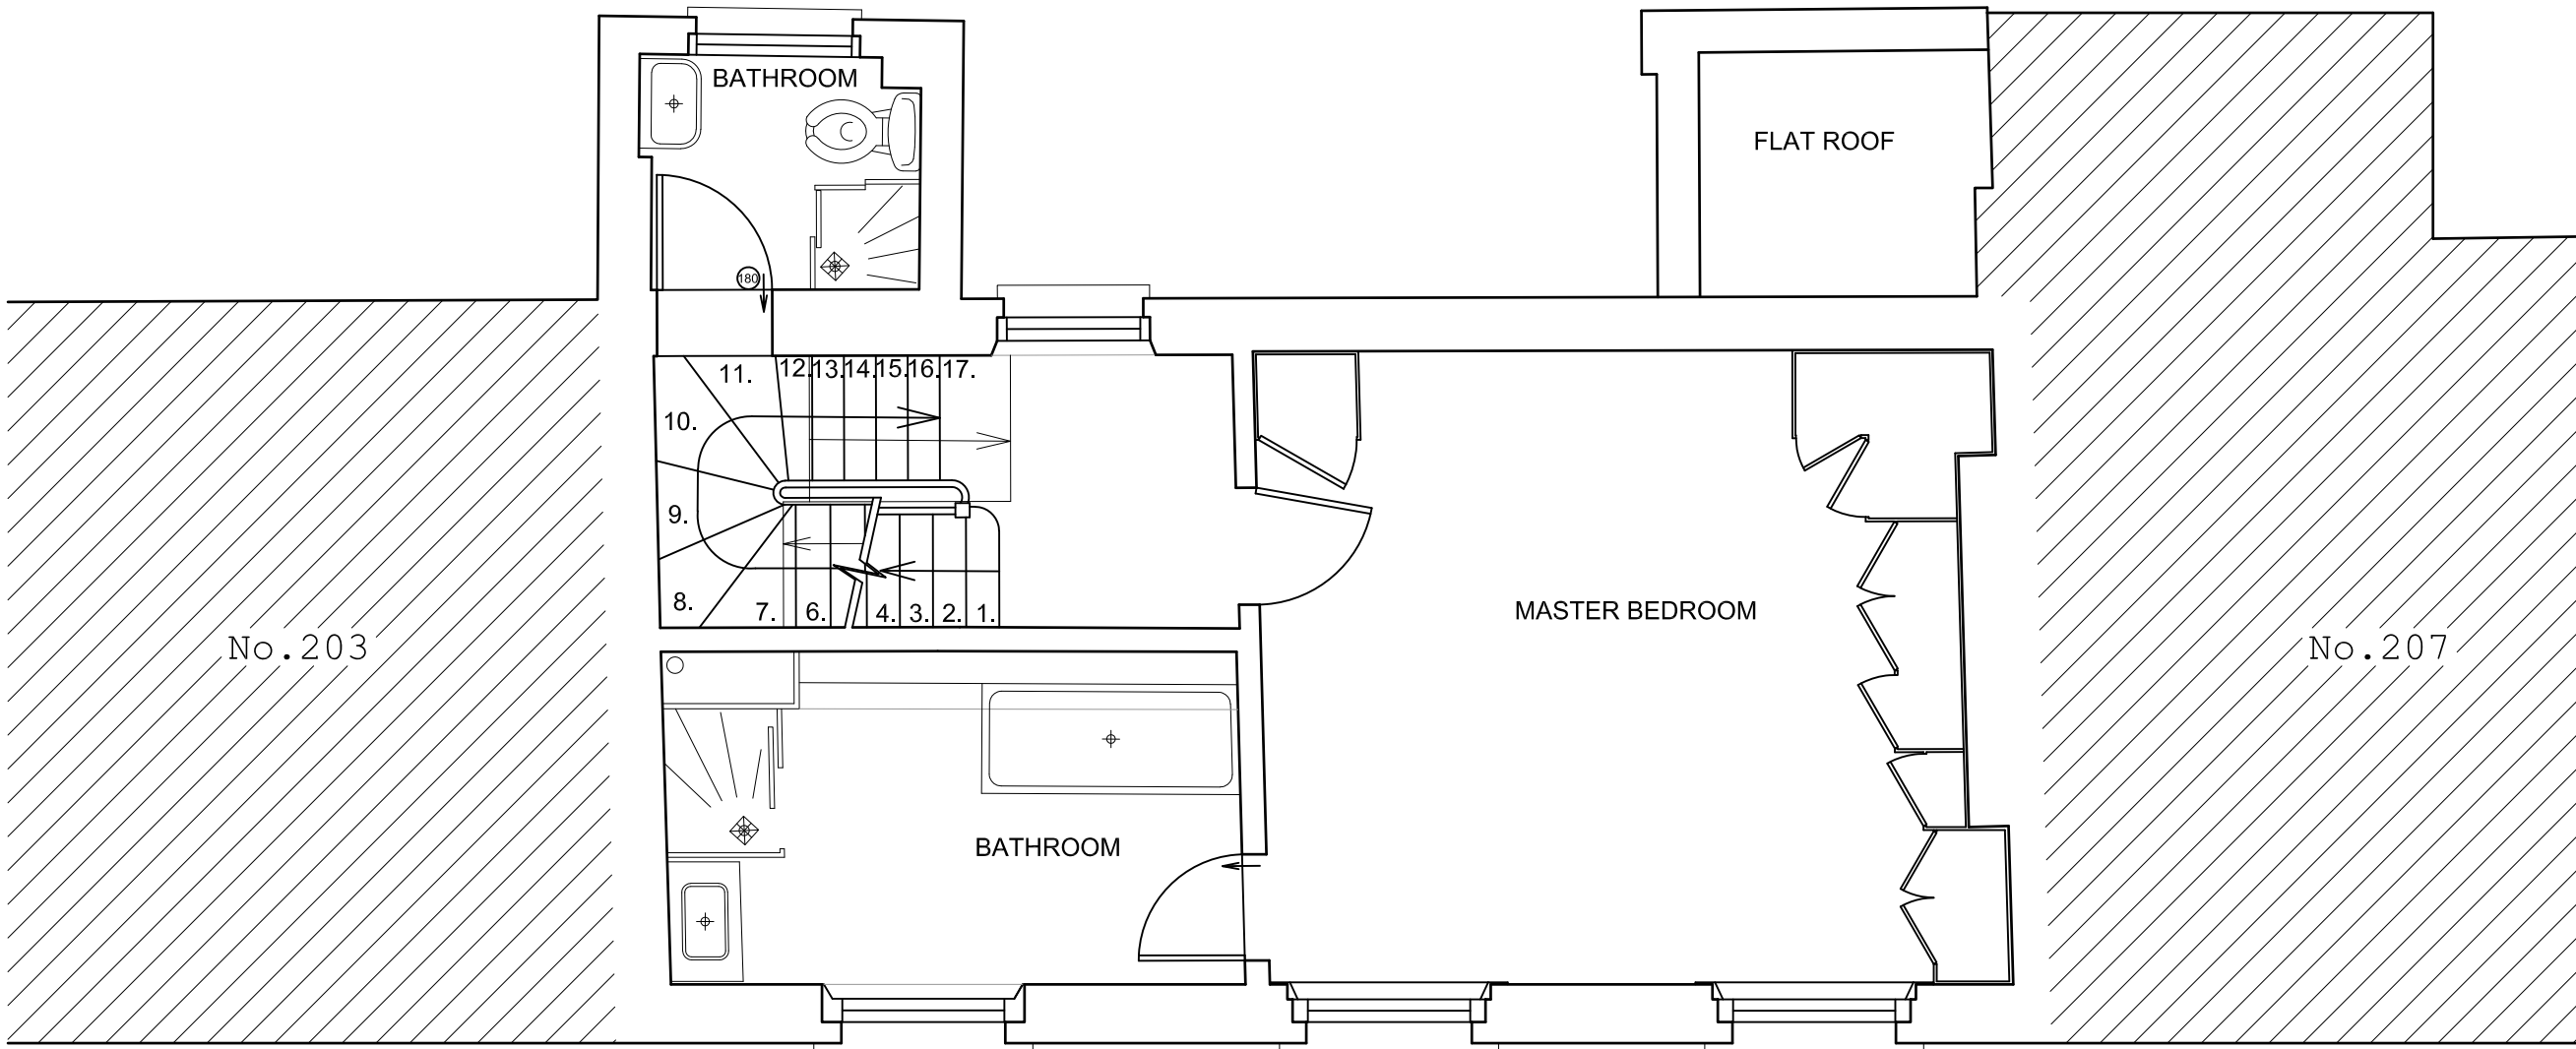


1 Existing Second Floor Plan
1:50 @ A3




| PLANNING |
|---|
| <p>GENERAL NOTES</p> <p>COPYRIGHT BELSIZE ARCHITECTS.</p> <p>NO IMPLIED LICENSE EXISTS. THIS DRAWING SHOULD NOT BE USED TO CALCULATE AREAS FOR THE PURPOSES OF VALUATION. ALL DIMENSIONS TO BE CHECKED ON SITE BY THE CONTRACTOR AND SUCH DIMENSIONS TO BE THEIR RESPONSIBILITY. DO NOT SCALE DRAWINGS</p> <p>THIS DRAWING IS TO BE READ IN CONJUNCTION WITH ALL OTHER CONTRACT DOCUMENTS AND SPECIFICATIONS AND ALL OTHER CONSULTANTS DRAWINGS. ALL LEVELS AND DIMENSIONS SHOULD BE CHECKED ON SITE</p> <p>ALL WORK MUST COMPLY WITH RELEVANT BRITISH STANDARDS AND BUILDING REGULATIONS REQUIREMENTS DRAWING ERRORS AND OMISSIONS TO BE REPORTED TO THE ARCHITECT</p> |
| <p>REVISIONS</p> |
| <p>NOTES</p> |
| <p>205 ALBANY STREET LONDON, NW1 4AB</p> |
| <p>EXISTING SECOND FLOOR PLAN</p> |
| <p>DWG No: 205AS/S104</p> |
| <p>SCALE: 1:50 @A3</p> |
| <p>DATE: JUNE 2020</p> |
| <p>BELSIZE ARCHITECTS</p> |
| <p>48 PARKHILL ROAD, LONDON, NW3 2YP T: 020 7482 4420 E: MAIL@BELSIZEARCHITECTS.COM</p> |
| <p>© COPYRIGHT NOT TO BE REPRODUCED OR USED WITHOUT PERMISSION</p> |

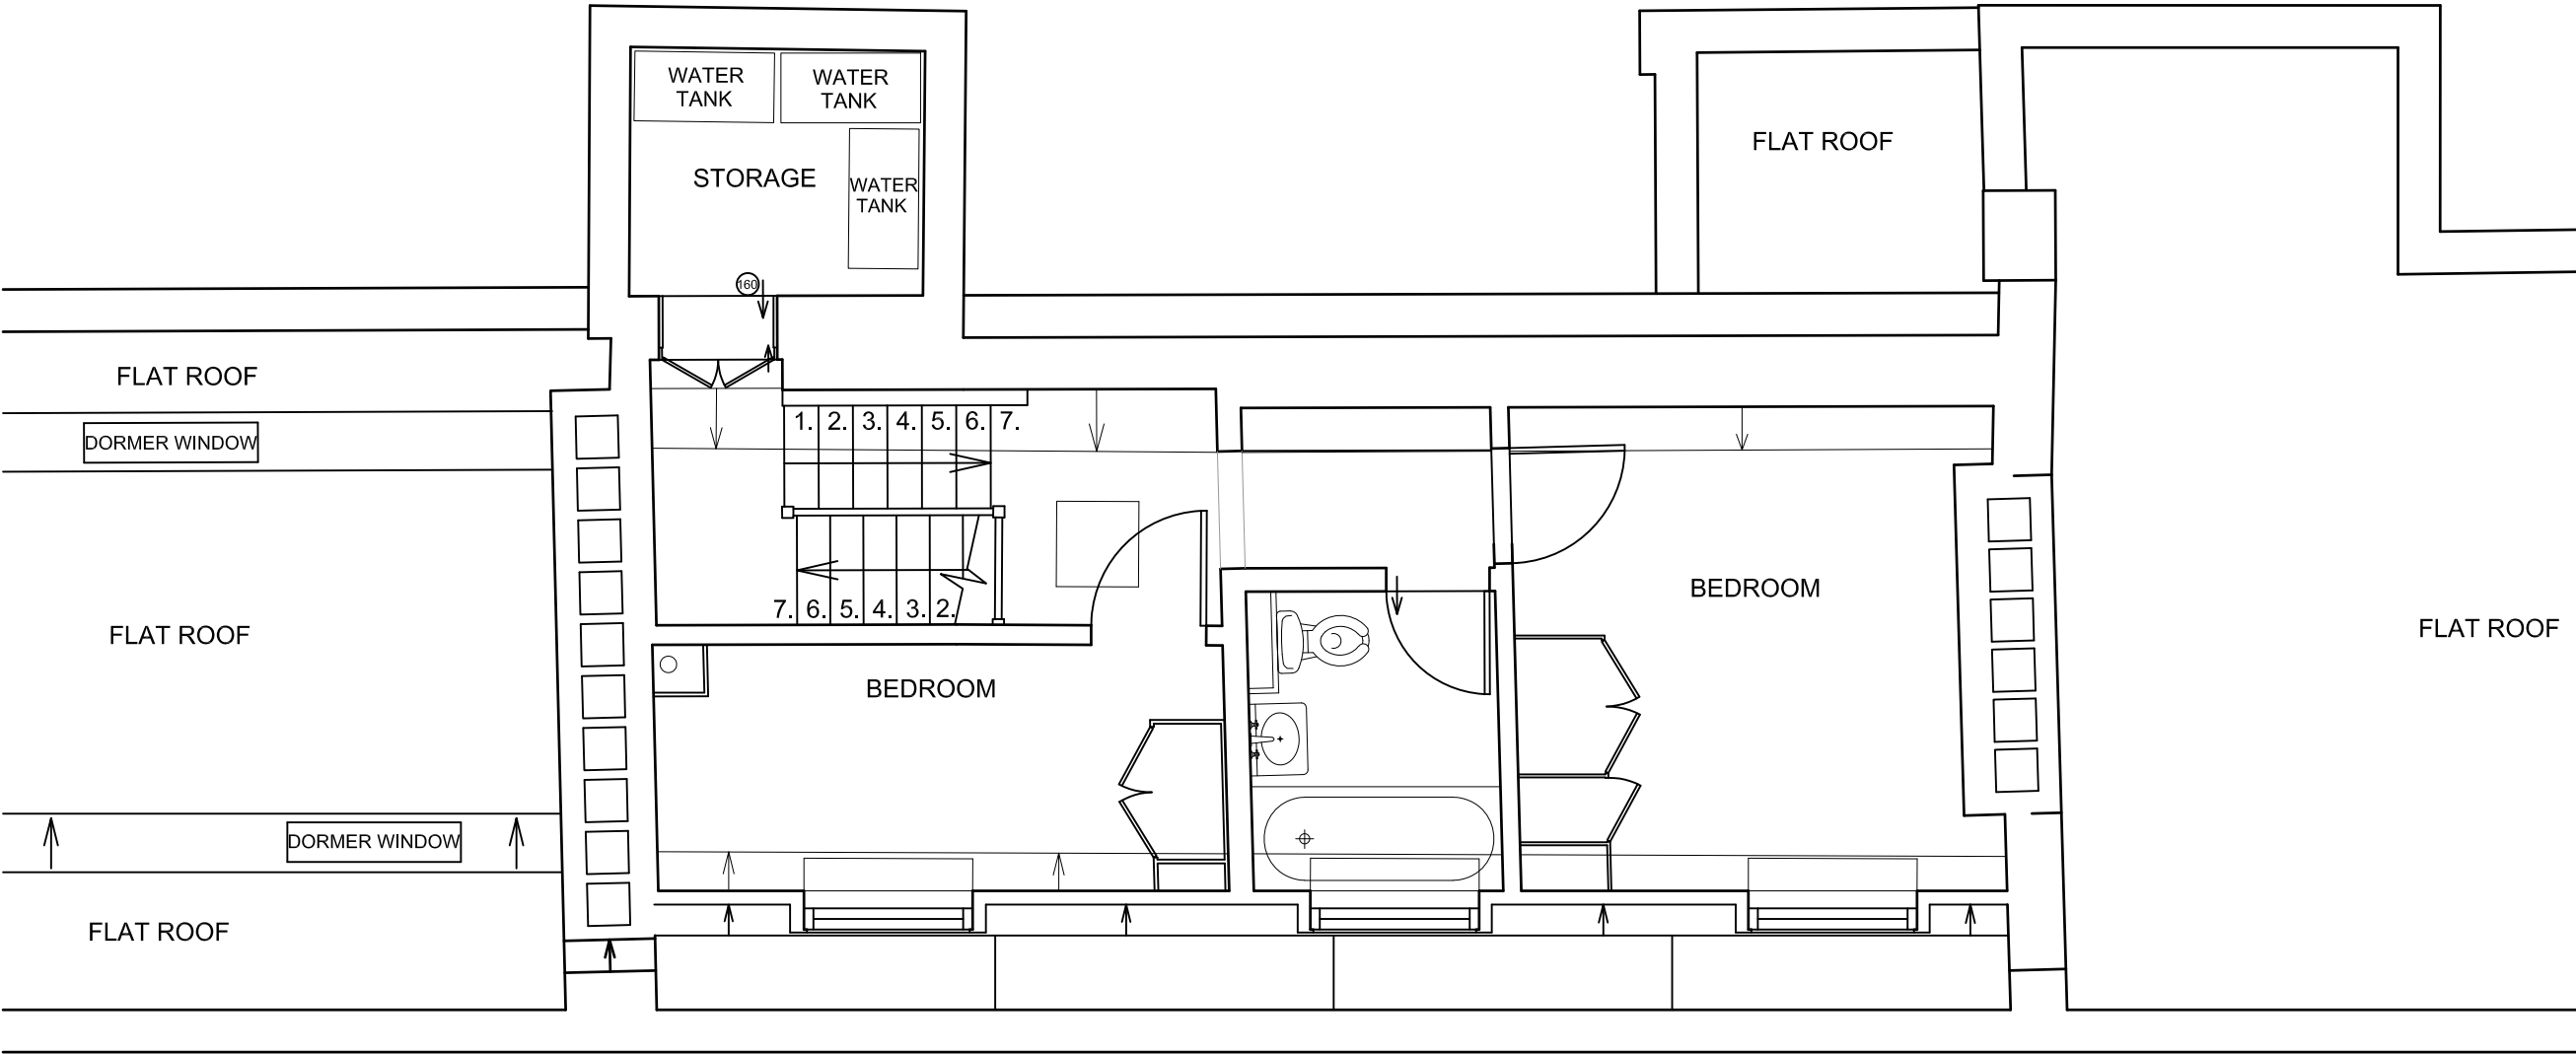

1 Existing Third Floor Plan
1:50 @ A3

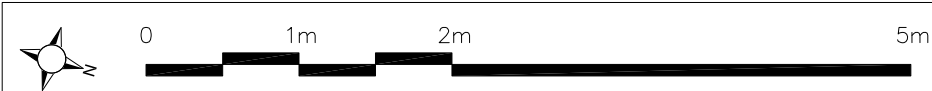

| PLANNING |
|---|
| GENERAL NOTES |
| COPYRIGHT BELSIZE ARCHITECTS. |
| NO IMPLIED LICENSE EXISTS. THIS DRAWING SHOULD NOT BE USED TO CALCULATE AREAS FOR THE PURPOSES OF VALUATION. ALL DIMENSIONS TO BE CHECKED ON SITE BY THE CONTRACTOR AND SUCH DIMENSIONS TO BE THEIR RESPONSIBILITY. DO NOT SCALE DRAWINGS |
| THIS DRAWING IS TO BE READ IN CONJUNCTION WITH ALL OTHER CONTRACT DOCUMENTS AND SPECIFICATIONS AND ALL OTHER CONSULTANTS DRAWINGS. ALL LEVELS AND DIMENSIONS SHOULD BE CHECKED ON SITE |
| ALL WORK MUST COMPLY WITH RELEVANT BRITISH STANDARDS AND BUILDING REGULATIONS REQUIREMENTS DRAWING ERRORS AND OMISSIONS TO BE REPORTED TO THE ARCHITECT |
| REVISIONS |
| |
| NOTES |
| |
| 205 ALBANY STREET LONDON, NW1 4AB |
| EXISTING THIRD FLOOR PLAN |
| DWG No: 205AS/S105 |
| SCALE: 1:50 @A3 |
| DATE: JUNE 2020 |
| BELSIZE ARCHITECTS |
| 48 PARKHILL ROAD, LONDON, NW3 2YP T: 020 7482 4420 E: MAIL@BELSIZEARCHITECTS.COM |
| © COPYRIGHT NOT TO BE REPRODUCED OR USED WITHOUT PERMISSION |

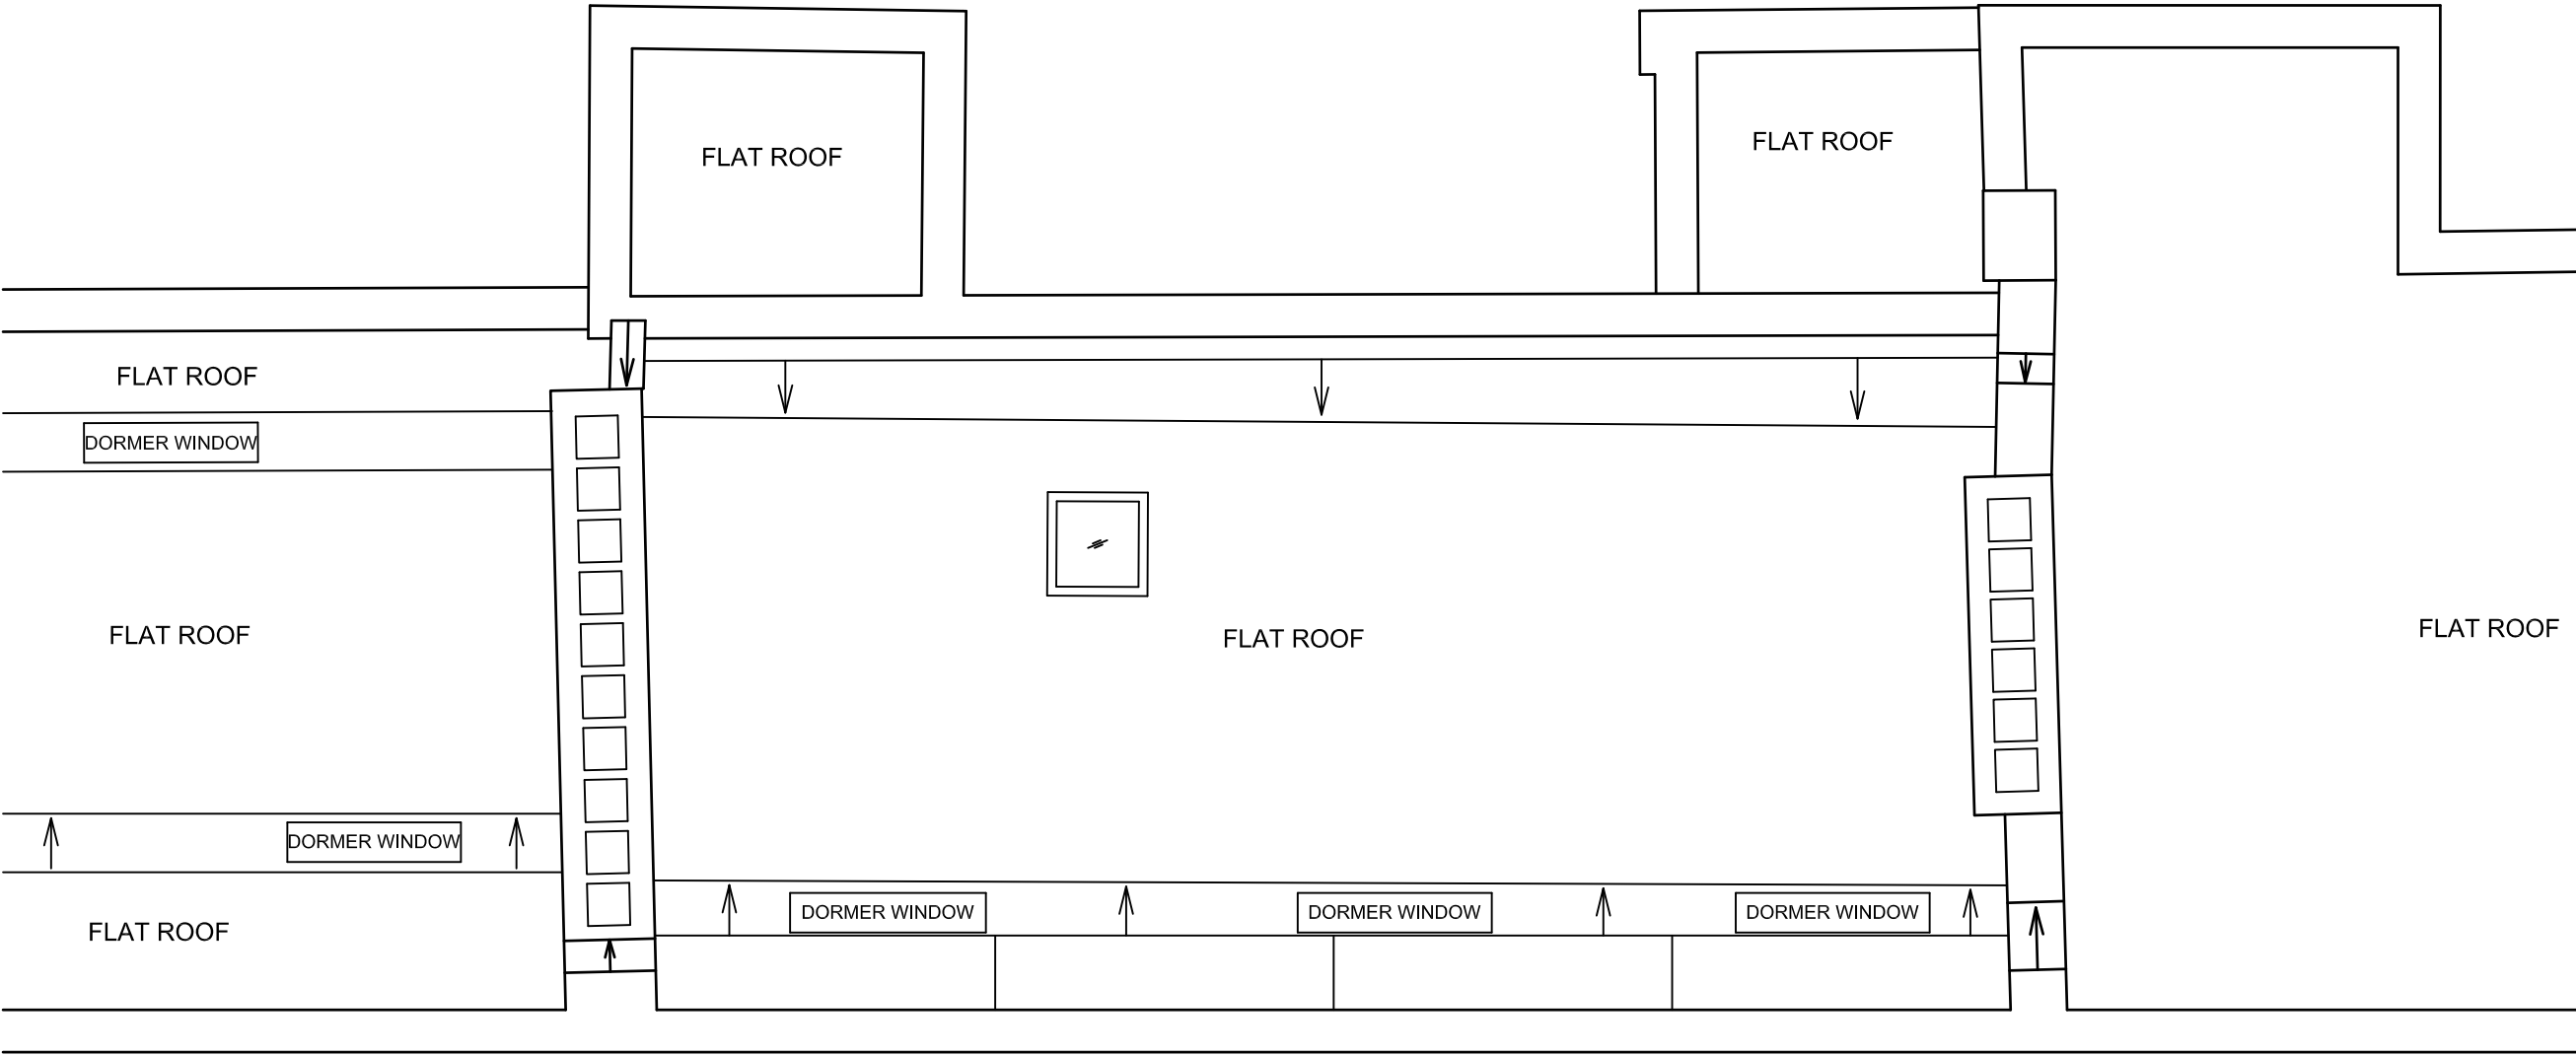


| PLANNING |
|---|
| <div>GENERAL NOTES</div> <div><p>COPYRIGHT BELSIZE ARCHITECTS.</p><p>NO IMPLIED LICENSE EXISTS. THIS DRAWING SHOULD NOT BE USED TO CALCULATE AREAS FOR THE PURPOSES OF VALUATION. ALL DIMENSIONS TO BE CHECKED ON SITE BY THE CONTRACTOR AND SUCH DIMENSIONS TO BE THEIR RESPONSIBILITY. DO NOT SCALE DRAWINGS</p><p>THIS DRAWING IS TO BE READ IN CONJUNCTION WITH ALL OTHER CONTRACT DOCUMENTS AND SPECIFICATIONS AND ALL OTHER CONSULTANTS DRAWINGS. ALL LEVELS AND DIMENSIONS SHOULD BE CHECKED ON SITE</p><p>ALL WORK MUST COMPLY WITH RELEVANT BRITISH STANDARDS AND BUILDING REGULATIONS REQUIREMENTS DRAWING ERRORS AND OMISSIONS TO BE REPORTED TO THE ARCHITECT</p></div> |
| <div>REVISIONS</div> |
| <div>NOTES</div> |
| 205 ALBANY STREET LONDON, NW1 4AB |
| EXISTING ROOF PLAN |
| DWG No: 205AS/S106 |
| SCALE: 1:50 @A3 |
| DATE: JUNE 2020 |
| BELSIZE ARCHITECTS |
| 48 PARKHILL ROAD, LONDON, NW3 2YP T: 020 7482 4420 E: MAIL@BELSIZEARCHITECTS.COM |
| © COPYRIGHT NOT TO BE REPRODUCED OR USED WITHOUT PERMISSION |



1 Existing Front Elevation
1:50 @ A3



| PLANNING |
|---|
| GENERAL NOTES |
| COPYRIGHT BELSIZE ARCHITECTS. |
| NO IMPLIED LICENSE EXISTS. THIS DRAWING SHOULD NOT BE USED TO CALCULATE AREAS FOR THE PURPOSES OF VALUATION. ALL DIMENSIONS TO BE CHECKED ON SITE BY THE CONTRACTOR AND SUCH DIMENSIONS TO BE THEIR RESPONSIBILITY. DO NOT SCALE DRAWINGS |
| THIS DRAWING IS TO BE READ IN CONJUNCTION WITH ALL OTHER CONTRACT DOCUMENTS AND SPECIFICATIONS AND ALL OTHER CONSULTANTS DRAWINGS. ALL LEVELS AND DIMENSIONS SHOULD BE CHECKED ON SITE |
| ALL WORK MUST COMPLY WITH RELEVANT BRITISH STANDARDS AND BUILDING REGULATIONS REQUIREMENTS DRAWING ERRORS AND OMISSIONS TO BE REPORTED TO THE ARCHITECT |
| REVISIONS |
| |
| NOTES |
| |
| 205 ALBANY STREET LONDON, NW1 4AB |
| EXISTING FRONT ELEVATION |
| DWG No: 205AS/S200 |
| SCALE: 1:50 @A3 |
| DATE: JUNE 2020 |
| BELSIZE ARCHITECTS |
| 48 PARKHILL ROAD, LONDON, NW3 2YP T: 020 7482 4420 E: MAIL@BELSIZEARCHITECTS.COM |
| © COPYRIGHT NOT TO BE REPRODUCED OR USED WITHOUT PERMISSION |

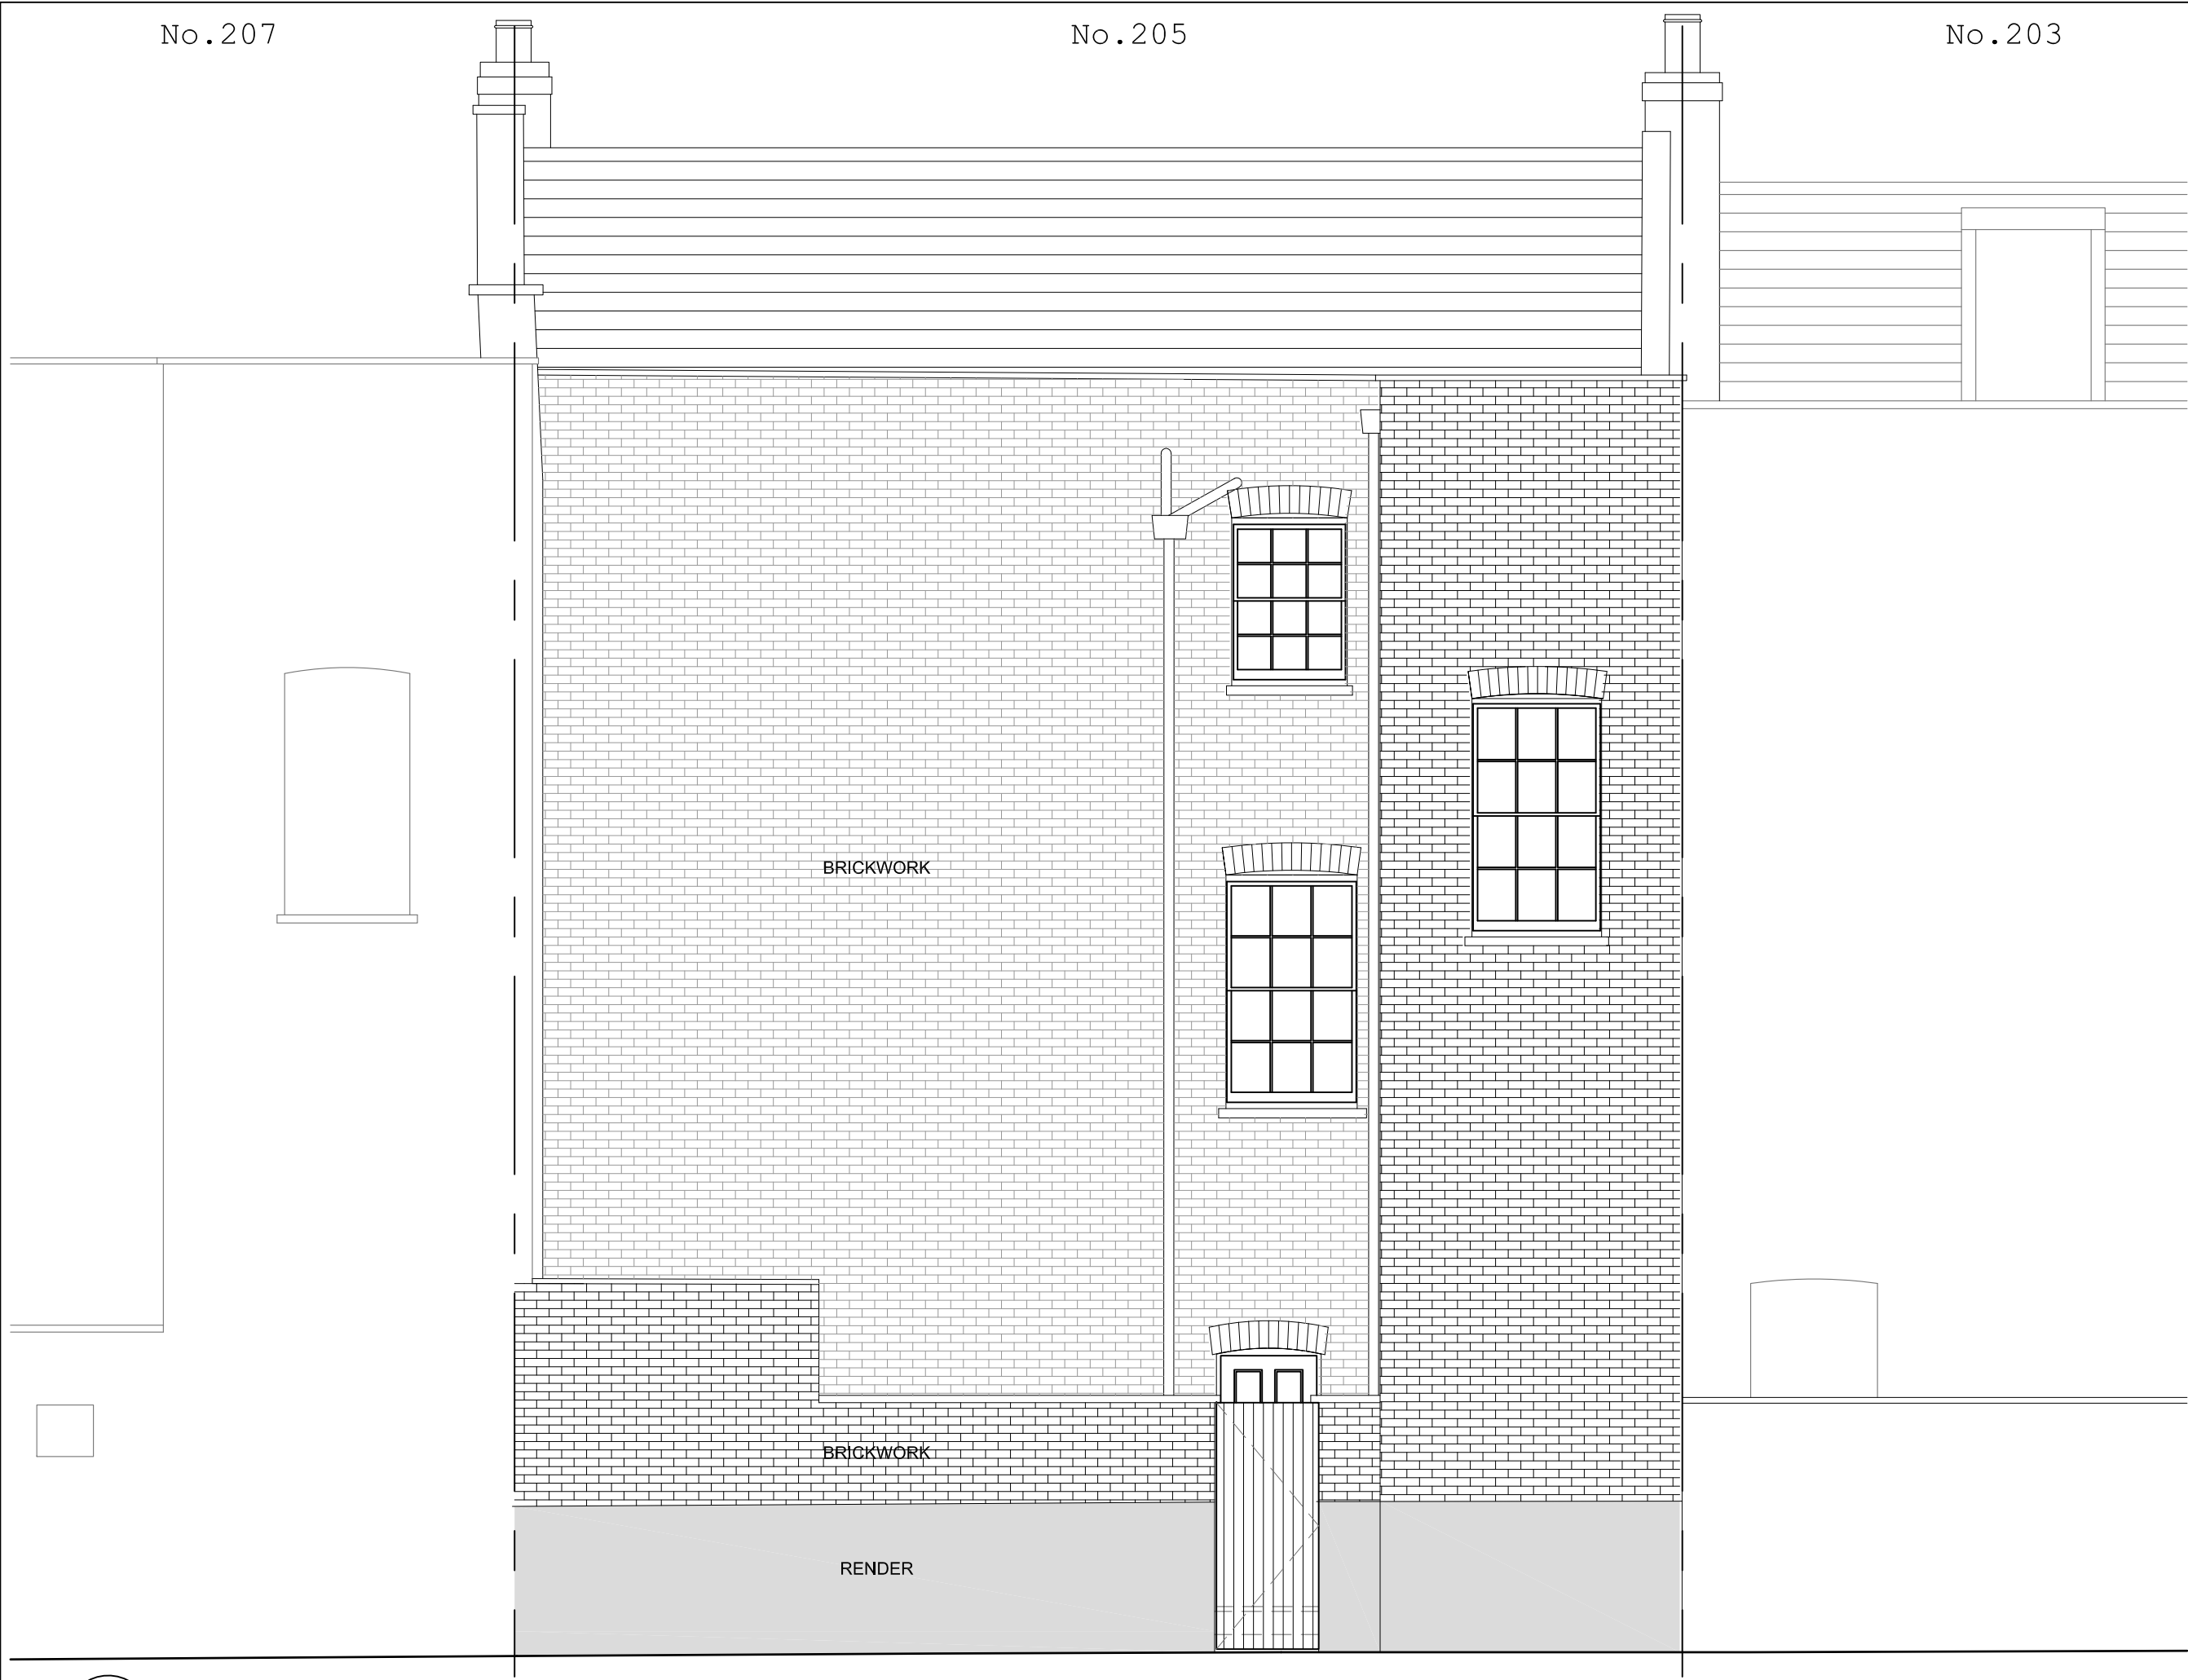

1 Existing Rear Elevation
1:100 @ A3

PLANNING

GENERAL NOTES

COPYRIGHT BELSIZE ARCHITECTS.

NO IMPLIED LICENSE EXISTS. THIS DRAWING SHOULD NOT BE USED TO CALCULATE AREAS FOR THE PURPOSES OF VALUATION. ALL DIMENSIONS TO BE CHECKED ON SITE BY THE CONTRACTOR AND SUCH DIMENSIONS TO BE THEIR RESPONSIBILITY. DO NOT SCALE DRAWINGS

THIS DRAWING IS TO BE READ IN CONJUNCTION WITH ALL OTHER CONTRACT DOCUMENTS AND SPECIFICATIONS AND ALL OTHER CONSULTANTS DRAWINGS. ALL LEVELS AND DIMENSIONS SHOULD BE CHECKED ON SITE

ALL WORK MUST COMPLY WITH RELEVANT BRITISH STANDARDS AND BUILDING REGULATIONS REQUIREMENTS DRAWING ERRORS AND OMISSIONS TO BE REPORTED TO THE ARCHITECT

REVISIONS

NOTES

205 ALBANY STREET
LONDON, NW1 4AB

EXISTING REAR
ELEVATION

DWG No: 205AS/S201


SCALE: 1:100 @A3

DATE: JUNE 2020

BELSIZE ARCHITECTS

48 PARKHILL ROAD, LONDON, NW3 2YP
T: 020 7482 4420
E: MAIL@BELSIZEARCHITECTS.COM

© COPYRIGHT
NOT TO BE REPRODUCED OR USED
WITHOUT PERMISSION

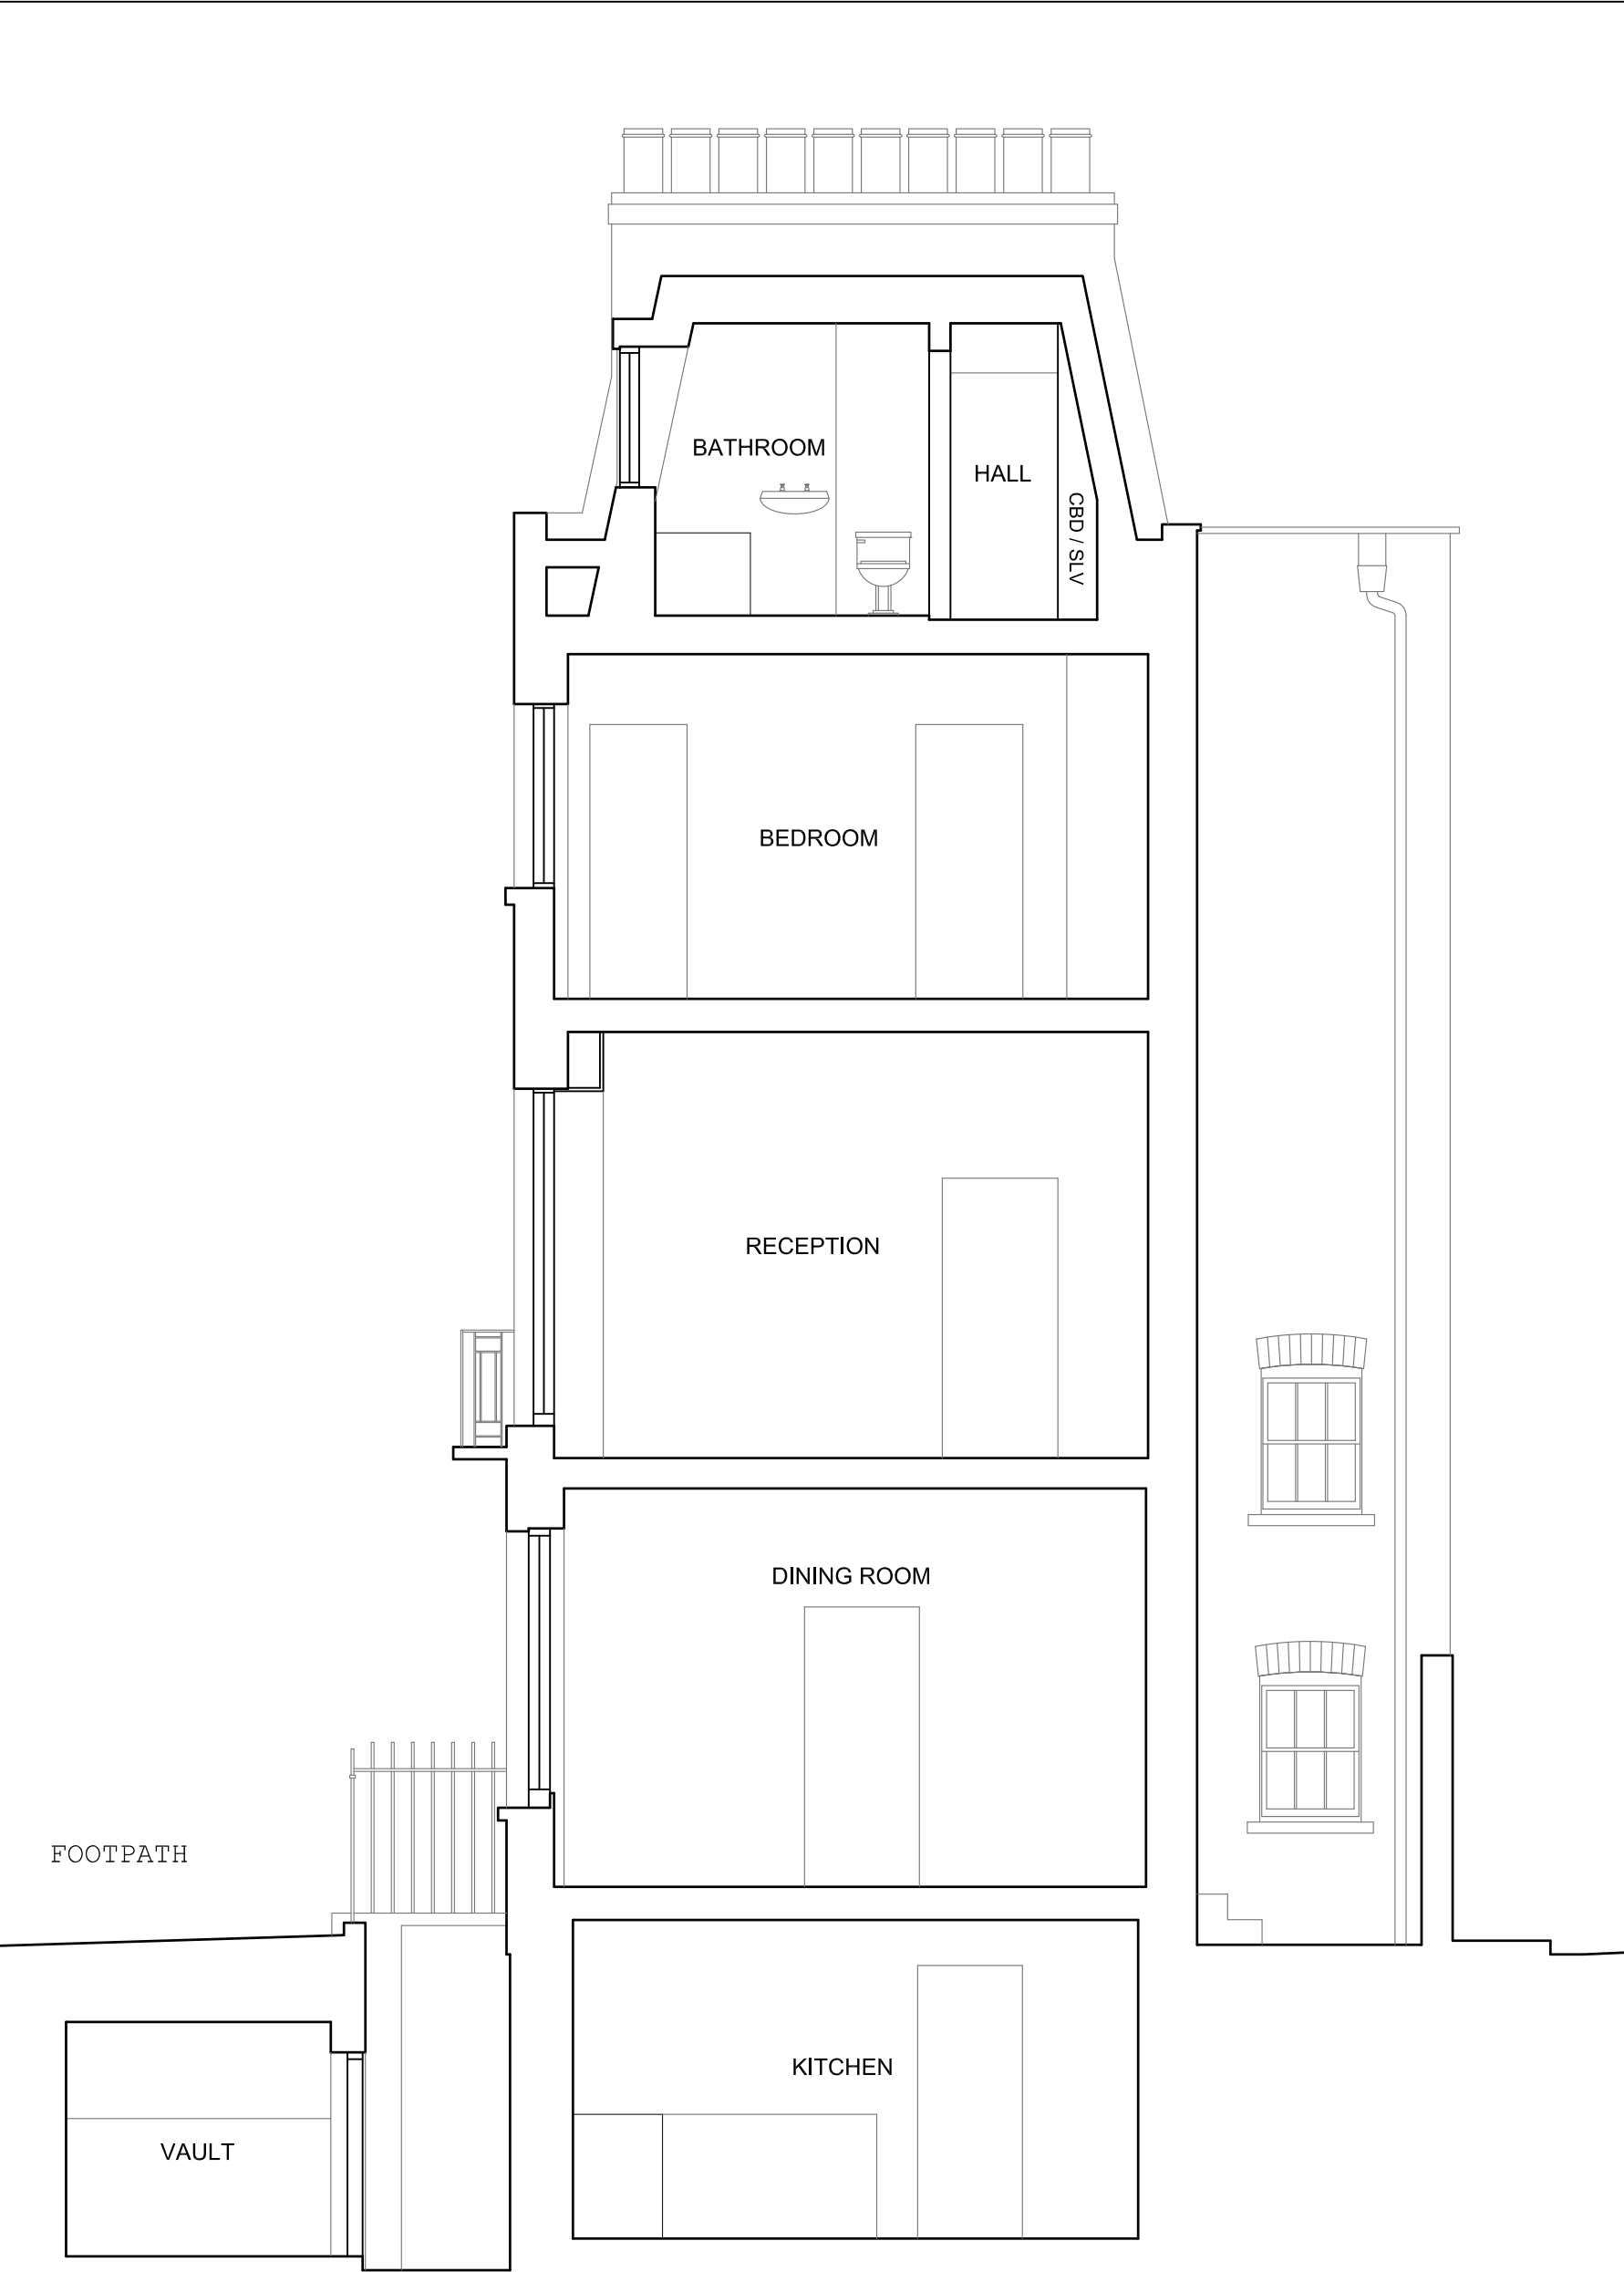

PLANNING

GENERAL NOTES

COPYRIGHT BELSIZE ARCHITECTS.

NO IMPLIED LICENSE EXISTS. THIS DRAWING SHOULD NOT BE USED TO CALCULATE AREAS FOR THE PURPOSES OF VALUATION. ALL DIMENSIONS TO BE CHECKED ON SITE BY THE CONTRACTOR AND SUCH DIMENSIONS TO BE THEIR RESPONSIBILITY. DO NOT SCALE DRAWINGS

THIS DRAWING IS TO BE READ IN CONJUNCTION WITH ALL OTHER CONTRACT DOCUMENTS AND SPECIFICATIONS AND ALL OTHER CONSULTANTS DRAWINGS. ALL LEVELS AND DIMENSIONS SHOULD BE CHECKED ON SITE

ALL WORK MUST COMPLY WITH RELEVANT BRITISH STANDARDS AND BUILDING REGULATIONS REQUIREMENTS DRAWING ERRORS AND OMISSIONS TO BE REPORTED TO THE ARCHITECT

REVISIONS

NOTES

205 ALBANY STREET
LONDON, NW1 4AB

EXISTING SECTION AA

DWG No: 205AS/S300


SCALE: 1:50 @A3

DATE: JUNE 2020

BELSIZE ARCHITECTS

48 PARKHILL ROAD, LONDON, NW3 2YP
T: 020 7482 4420
E: MAIL@BELSIZEARCHITECTS.COM



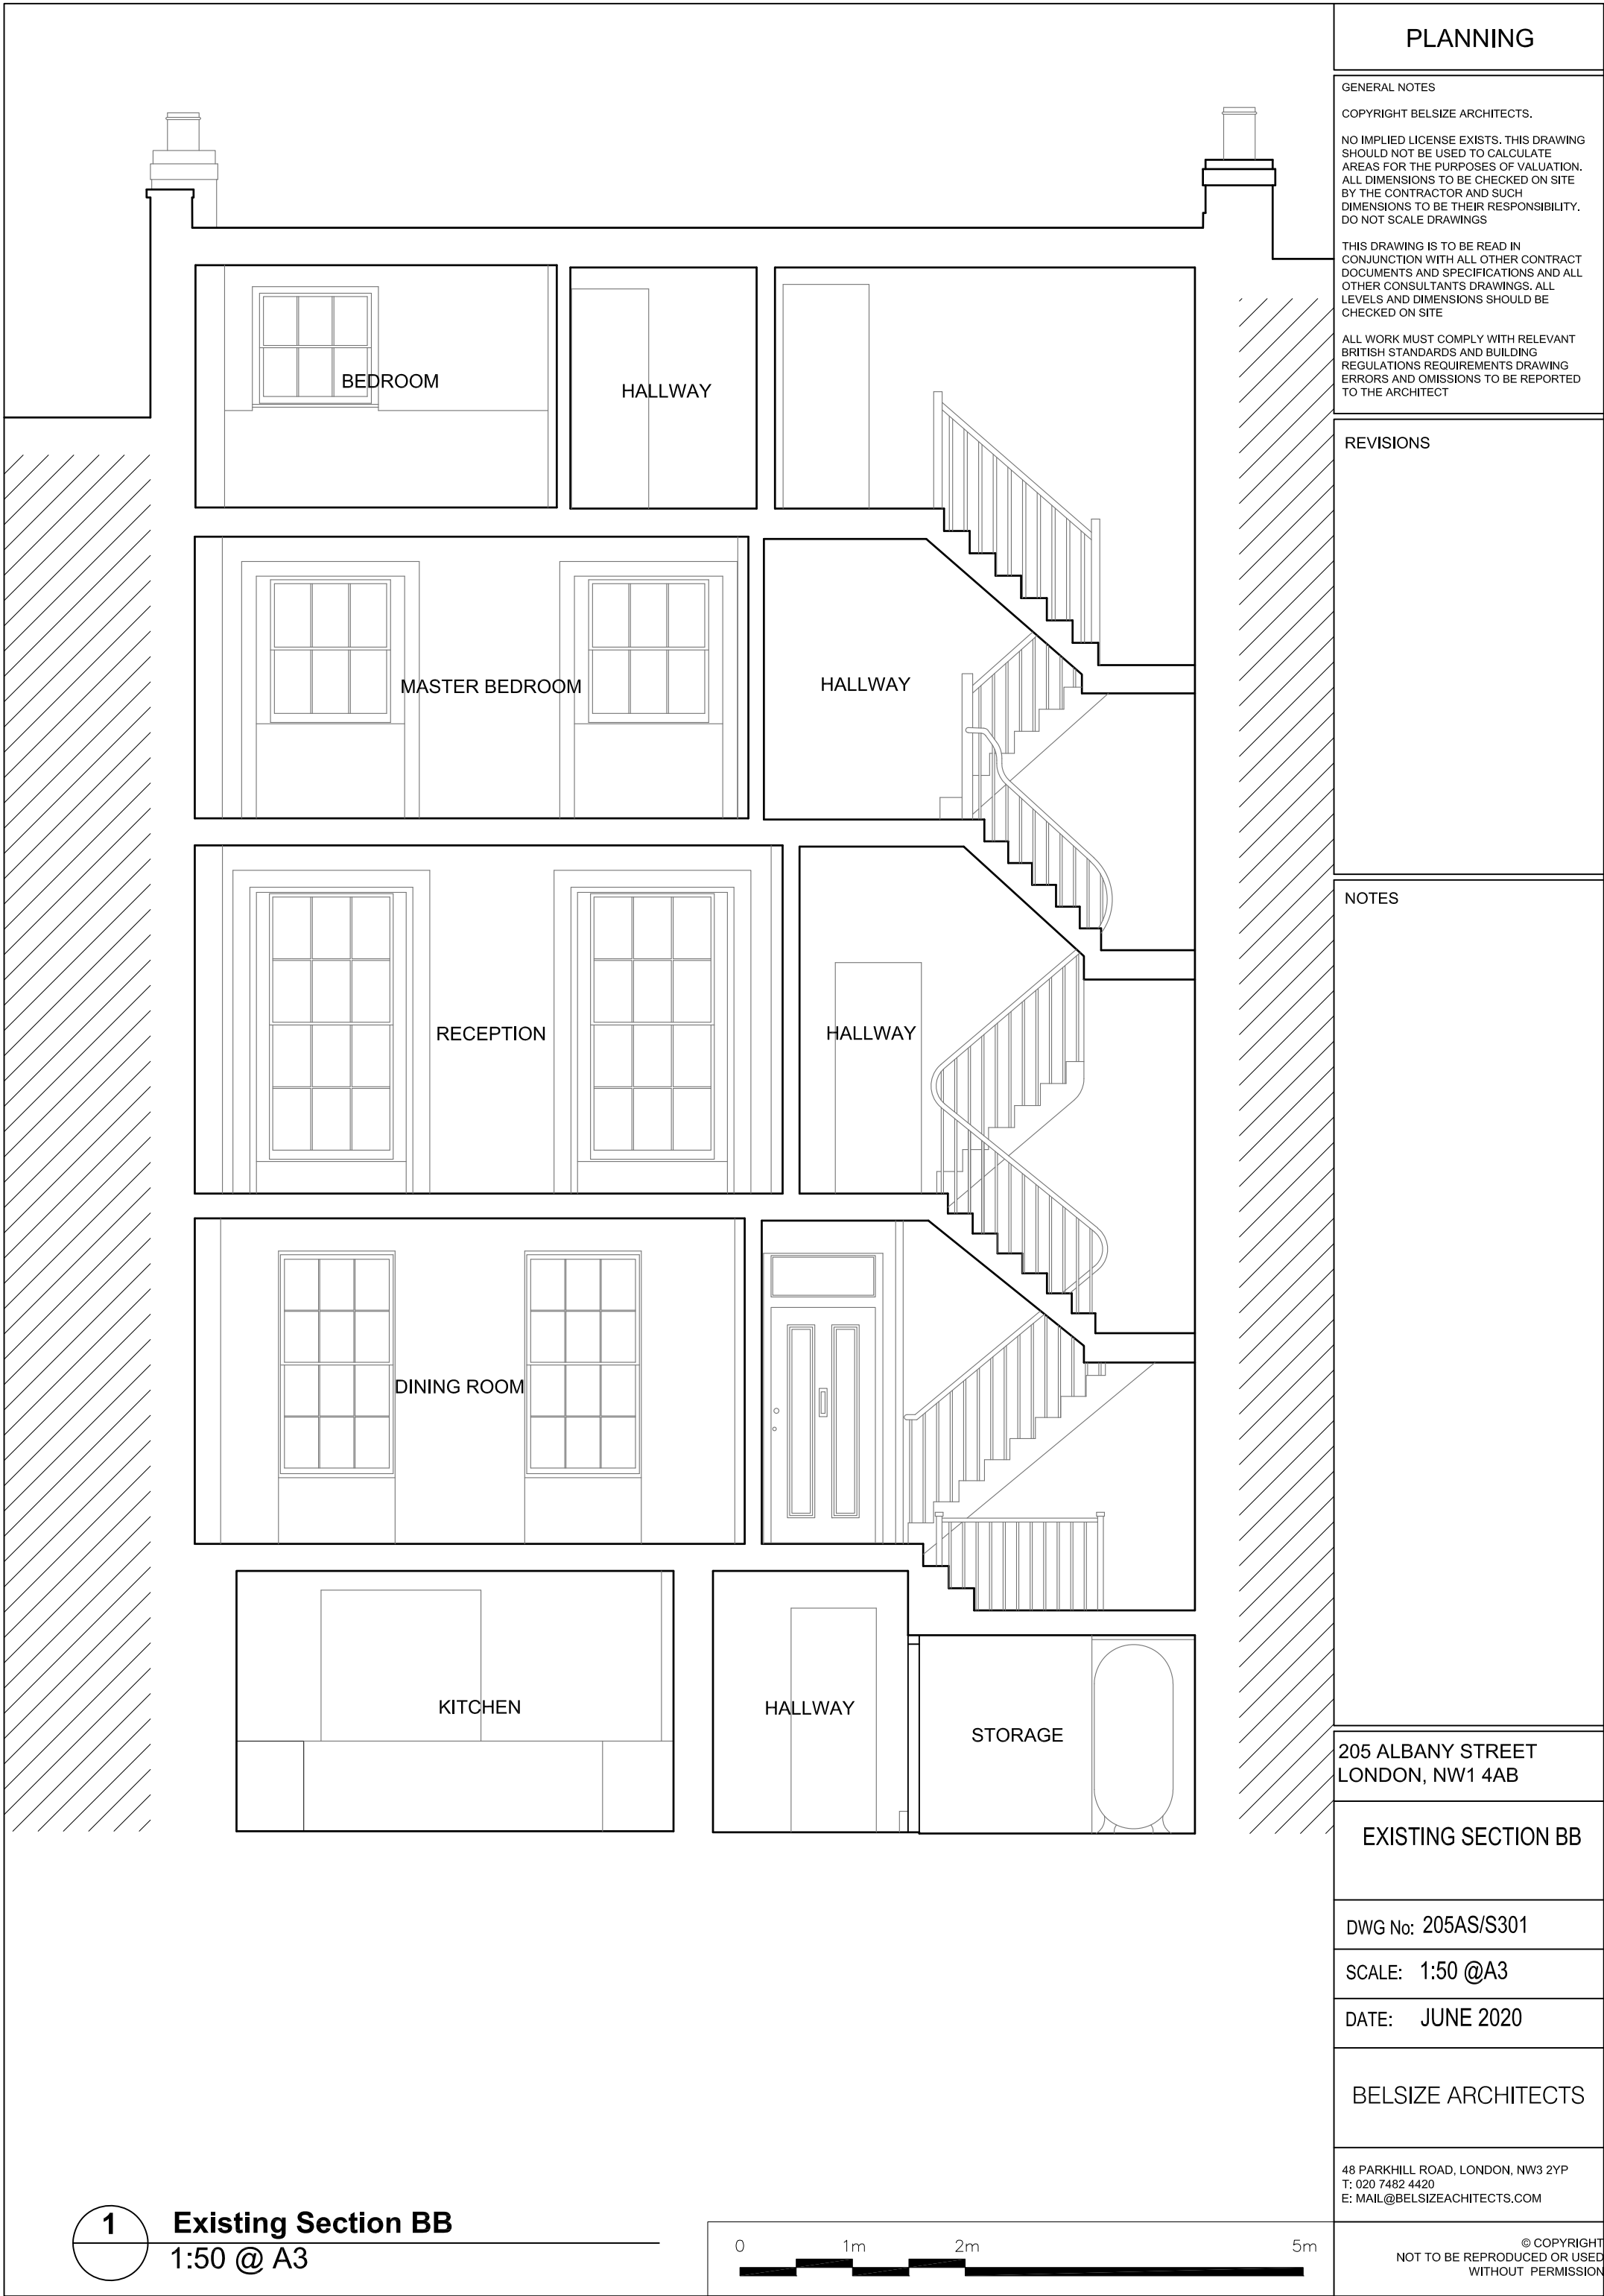

PLANNING

GENERAL NOTES

COPYRIGHT BELSIZE ARCHITECTS.

NO IMPLIED LICENSE EXISTS. THIS DRAWING SHOULD NOT BE USED TO CALCULATE AREAS FOR THE PURPOSES OF VALUATION. ALL DIMENSIONS TO BE CHECKED ON SITE BY THE CONTRACTOR AND SUCH DIMENSIONS TO BE THEIR RESPONSIBILITY. DO NOT SCALE DRAWINGS

THIS DRAWING IS TO BE READ IN CONJUNCTION WITH ALL OTHER CONTRACT DOCUMENTS AND SPECIFICATIONS AND ALL OTHER CONSULTANTS DRAWINGS. ALL LEVELS AND DIMENSIONS SHOULD BE CHECKED ON SITE

ALL WORK MUST COMPLY WITH RELEVANT BRITISH STANDARDS AND BUILDING REGULATIONS REQUIREMENTS DRAWING ERRORS AND OMISSIONS TO BE REPORTED TO THE ARCHITECT

REVISIONS

NOTES

205 ALBANY STREET
LONDON, NW1 4AB

EXISTING SECTION BB

DWG No: 205AS/S301


SCALE: 1:50 @A3

DATE: JUNE 2020

BELSIZE ARCHITECTS

48 PARKHILL ROAD, LONDON, NW3 2YP
T: 020 7482 4420
E: MAIL@BELSIZEARCHITECTS.COM

© COPYRIGHT
NOT TO BE REPRODUCED OR USED
WITHOUT PERMISSION

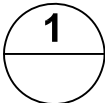

Existing Section BB

1:50 @ A3

