

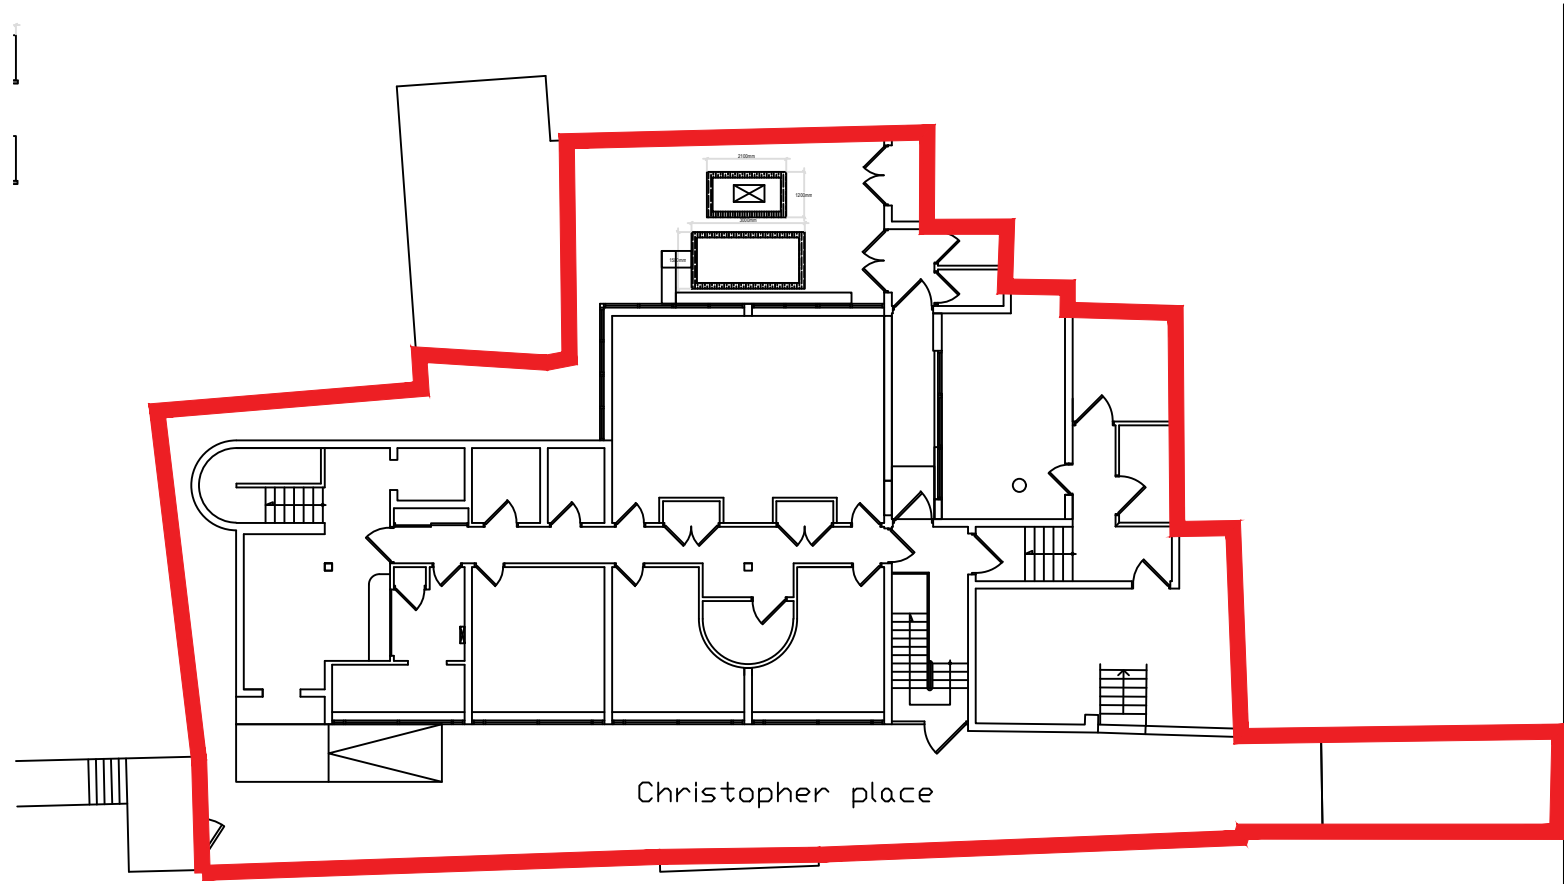


ALL WORKING DIMENSIONS TO BE CHECKED ON SITE.  
FIGURED DIMENSIONS TO BE TAKEN IN PREFERENCE TO SCALED  
DIMENSIONS.  
ANY DISCREPANCIES BETWEEN DRAWINGS OF DIFFERING SCALES  
AND BETWEEN DRAWINGS AND SPECIFICATION WHERE  
APPROPRIATE TO BE NOTIFIED TO SUPERVISING OFFICER FOR  
DECISION.  
COPYRIGHT RESERVED.

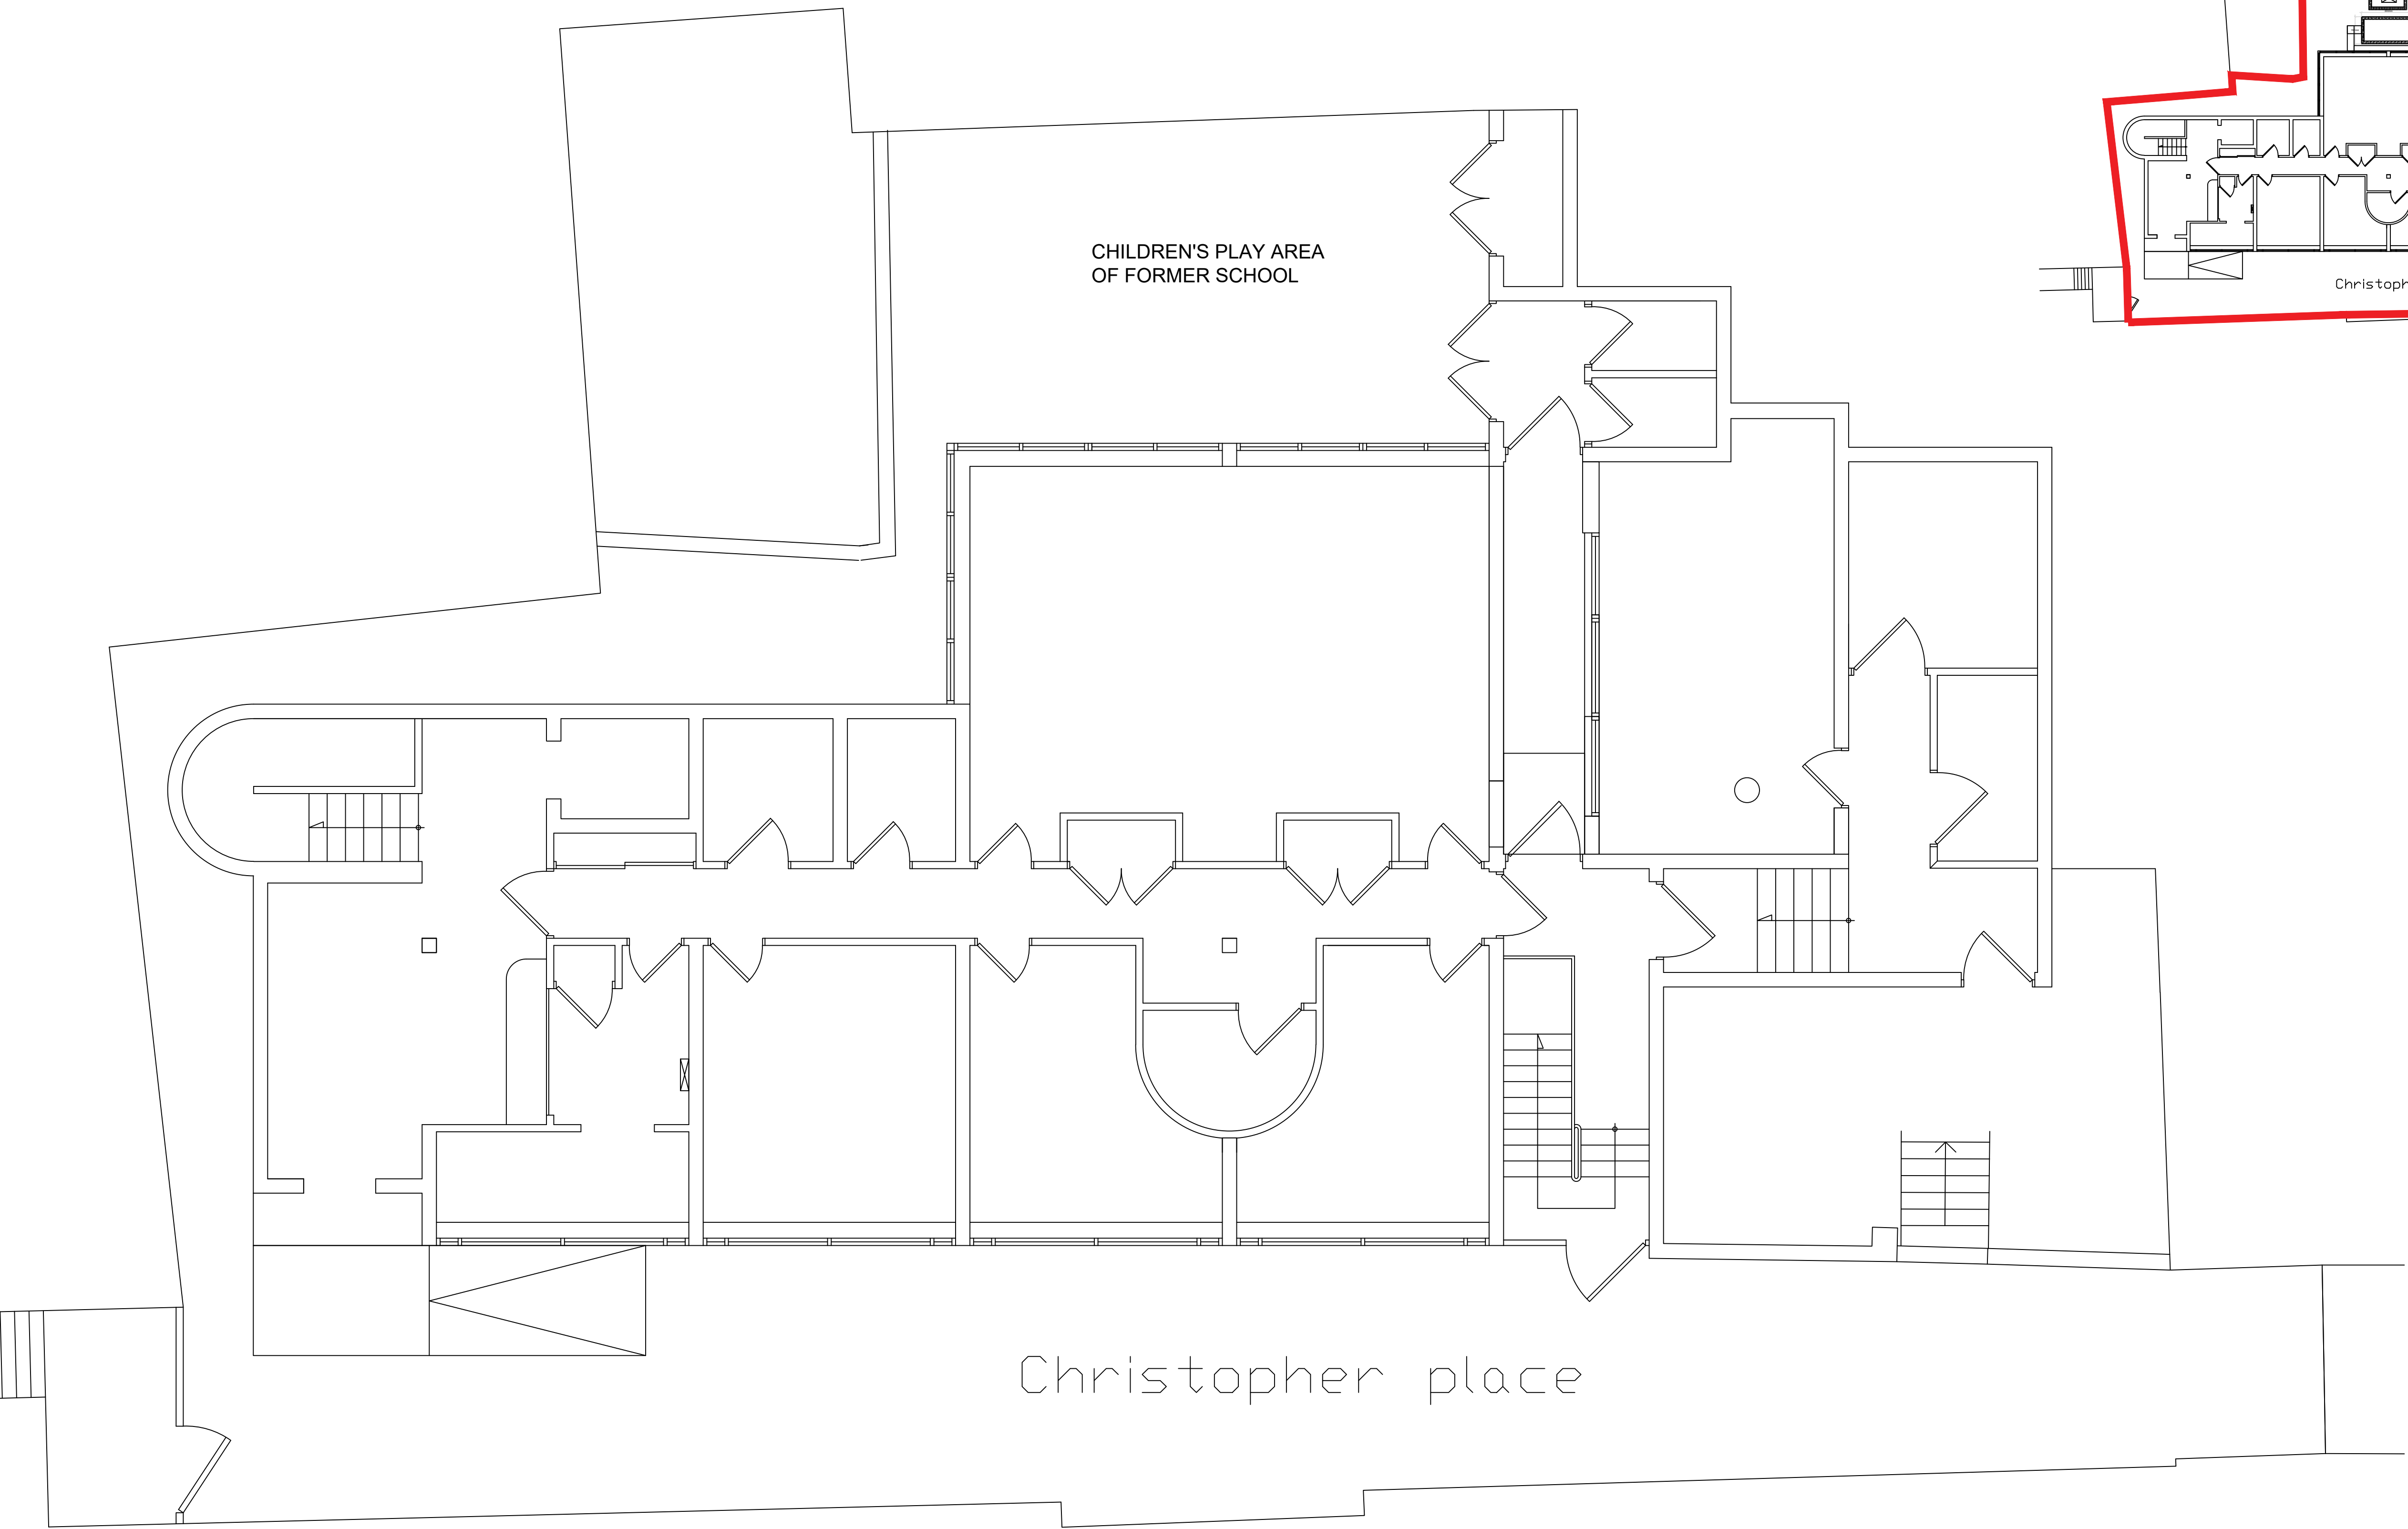

Charlton Street

SCALE 1:200@A1

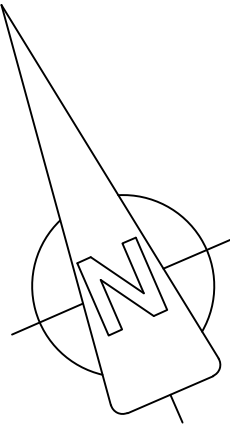

# PLANNING

JOB TITLE IVF FERTILITY CLINIC 1-5 CHRISTOPHER PLACE LONDON NW11JF	
CLIENT BPAS	
DRAWING GROUND FLOOR SITE PLAN AS EXISTING	
<div><div><div>RIBA</div><div>Chartered Practice</div><div>RICS</div></div><div><div>wilby &amp; burnett</div><div>Provident House, 123 Ashdon Road, Saffron Walden, Essex CB10 2AJ T: 01799 513621   info@wilbyburnett.co.uk   www.wilbyburnett.co.uk Wilby &amp; Burnett LLP is a Limited Liability Partnership registered in England &amp; Wales No.OC345370 Regulated by RICS</div></div></div>	
DATE APRIL 2020	DRAWN BY WE
SCALE 1:50 @ A1	CHECKED BY
DWG NO. 3432/1/PD02 Planning	REVISION A

