



DO NOT SCALE FROM THIS DRAWING. ALL DIMENSIONS TO BE CHECKED ON SITE. ANY DISCREPANCIES MUST BE REPORTED TO THE ARCHITECT FOR VERIFICATION PRIOR TO COMMENCEMENT OF THE EFFECTED WORKS. IF IN DOUBT ASK. THIS DRAWING IS COPYRIGHT.

Rev No	Date	Revision note
P1	13.08.2013	Preliminary issue.
P2	14.08.2013	internal flat area indicated..

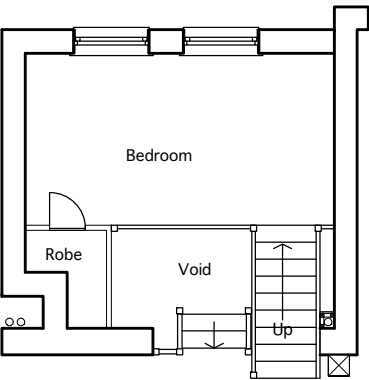

UNIT 9  
Mezzazine  
Level

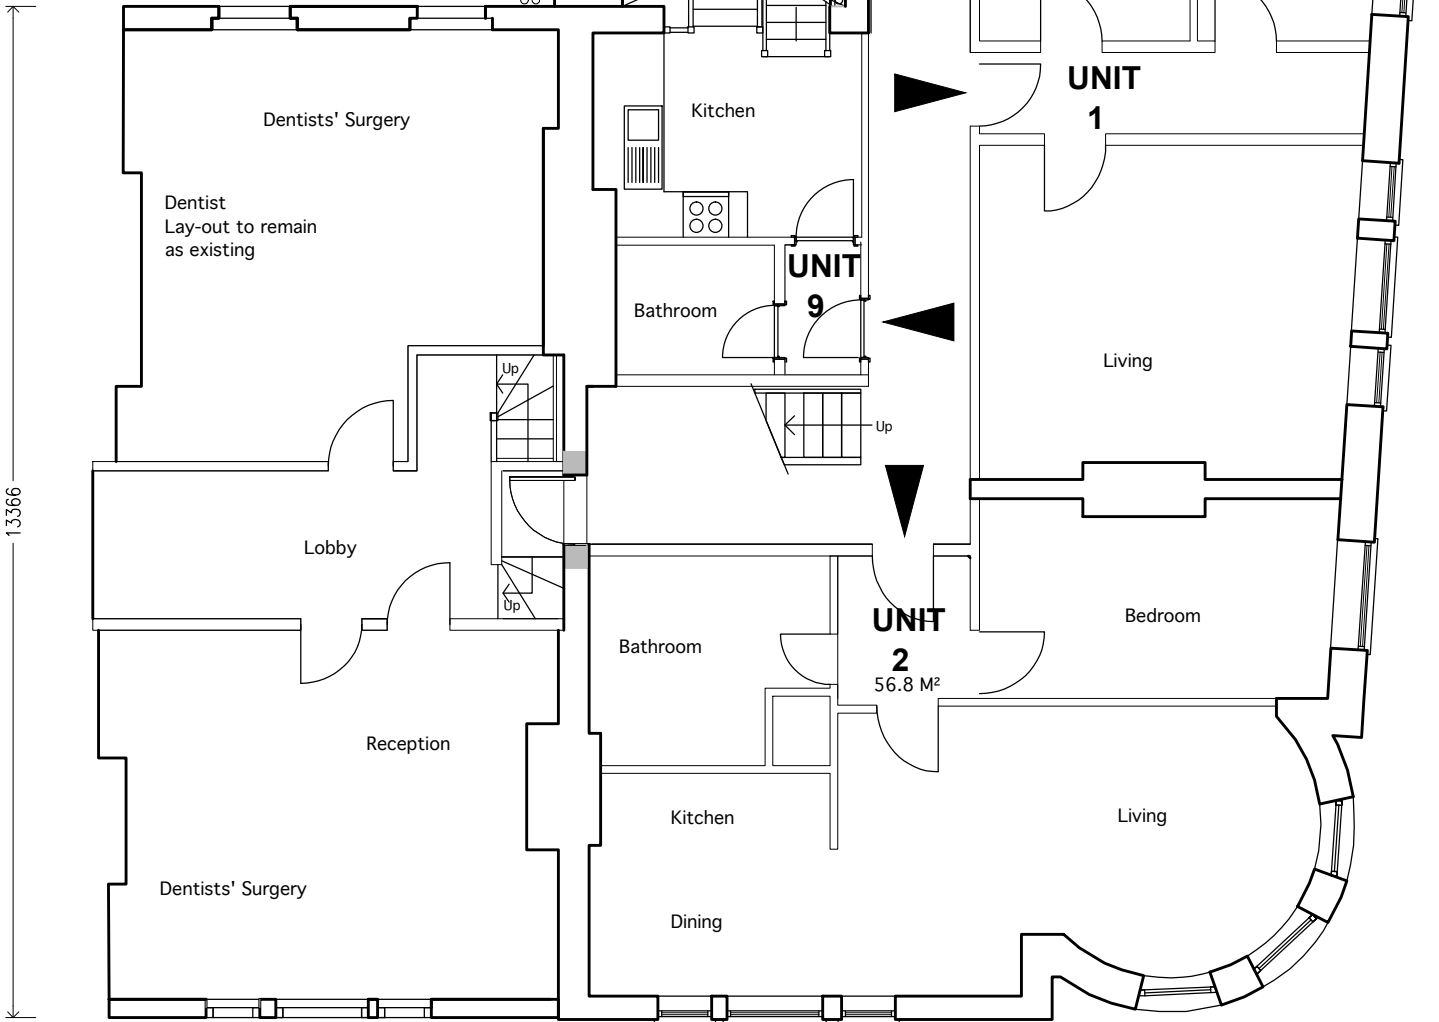

FIRST FLOOR PLAN  
(Existing)

**jpb**  
architects

BROOK HOUSE  
54A COWLEY MILL ROAD  
UXBRIDGE  
UB8 2FX  
TEL: (01895) 272 446  
FAX: (01895) 272 483  
EMAIL: admin@jpbarchitects.co.uk

JOB TITLE  
42-46 KILBURN HIGH ROAD  
KILBURN  
NW6 4HJ

DRG TITLE  
EXISTING FIRST FLOOR PLAN

SCALE		DATE
1:100 @ A3		AUG '13
JOB NO.	DRG NO.	REV
10065	301	P2