

NOTES
Do not scale from this drawing.

- 1 Light coloured brick slip
- 2 Aluminium window
- 3 Metal railing
- 4 Aluminium window to match existing

| REV | DATE | FOR |
|-----|----------|------------------------|
| C | 30/07/20 | Non-Material Amendment |
| B | 04/06/19 | Reissue for Planning |
| A | 03/05/19 | Reissue for Planning |



David Kohn Architects
Bedford House
 125-133 Camden High Street
 London NW1 7JR
 +44(0)20 7424 8596
 info@davidkohn.co.uk
 www.davidkohn.co.uk

PROJECT
Smart's Place
 PROJECT ADDRESS
8 Smart's Place
London
WC2B 5LW
 CLIENT
Crispin Kelly

RIBA Plan of Work
Stage 3


DRAWING TITLE
Proposed South-West Elevation

DRAWING NUMBER
221-XX-PL15-02

REVISION
C
 DATE
30/07/20

ISSUE
Non-Material
Amendment
 DRAWN BY
JH

SCALE
1:100 @ A1
@ A3
 CHECKED BY
DK

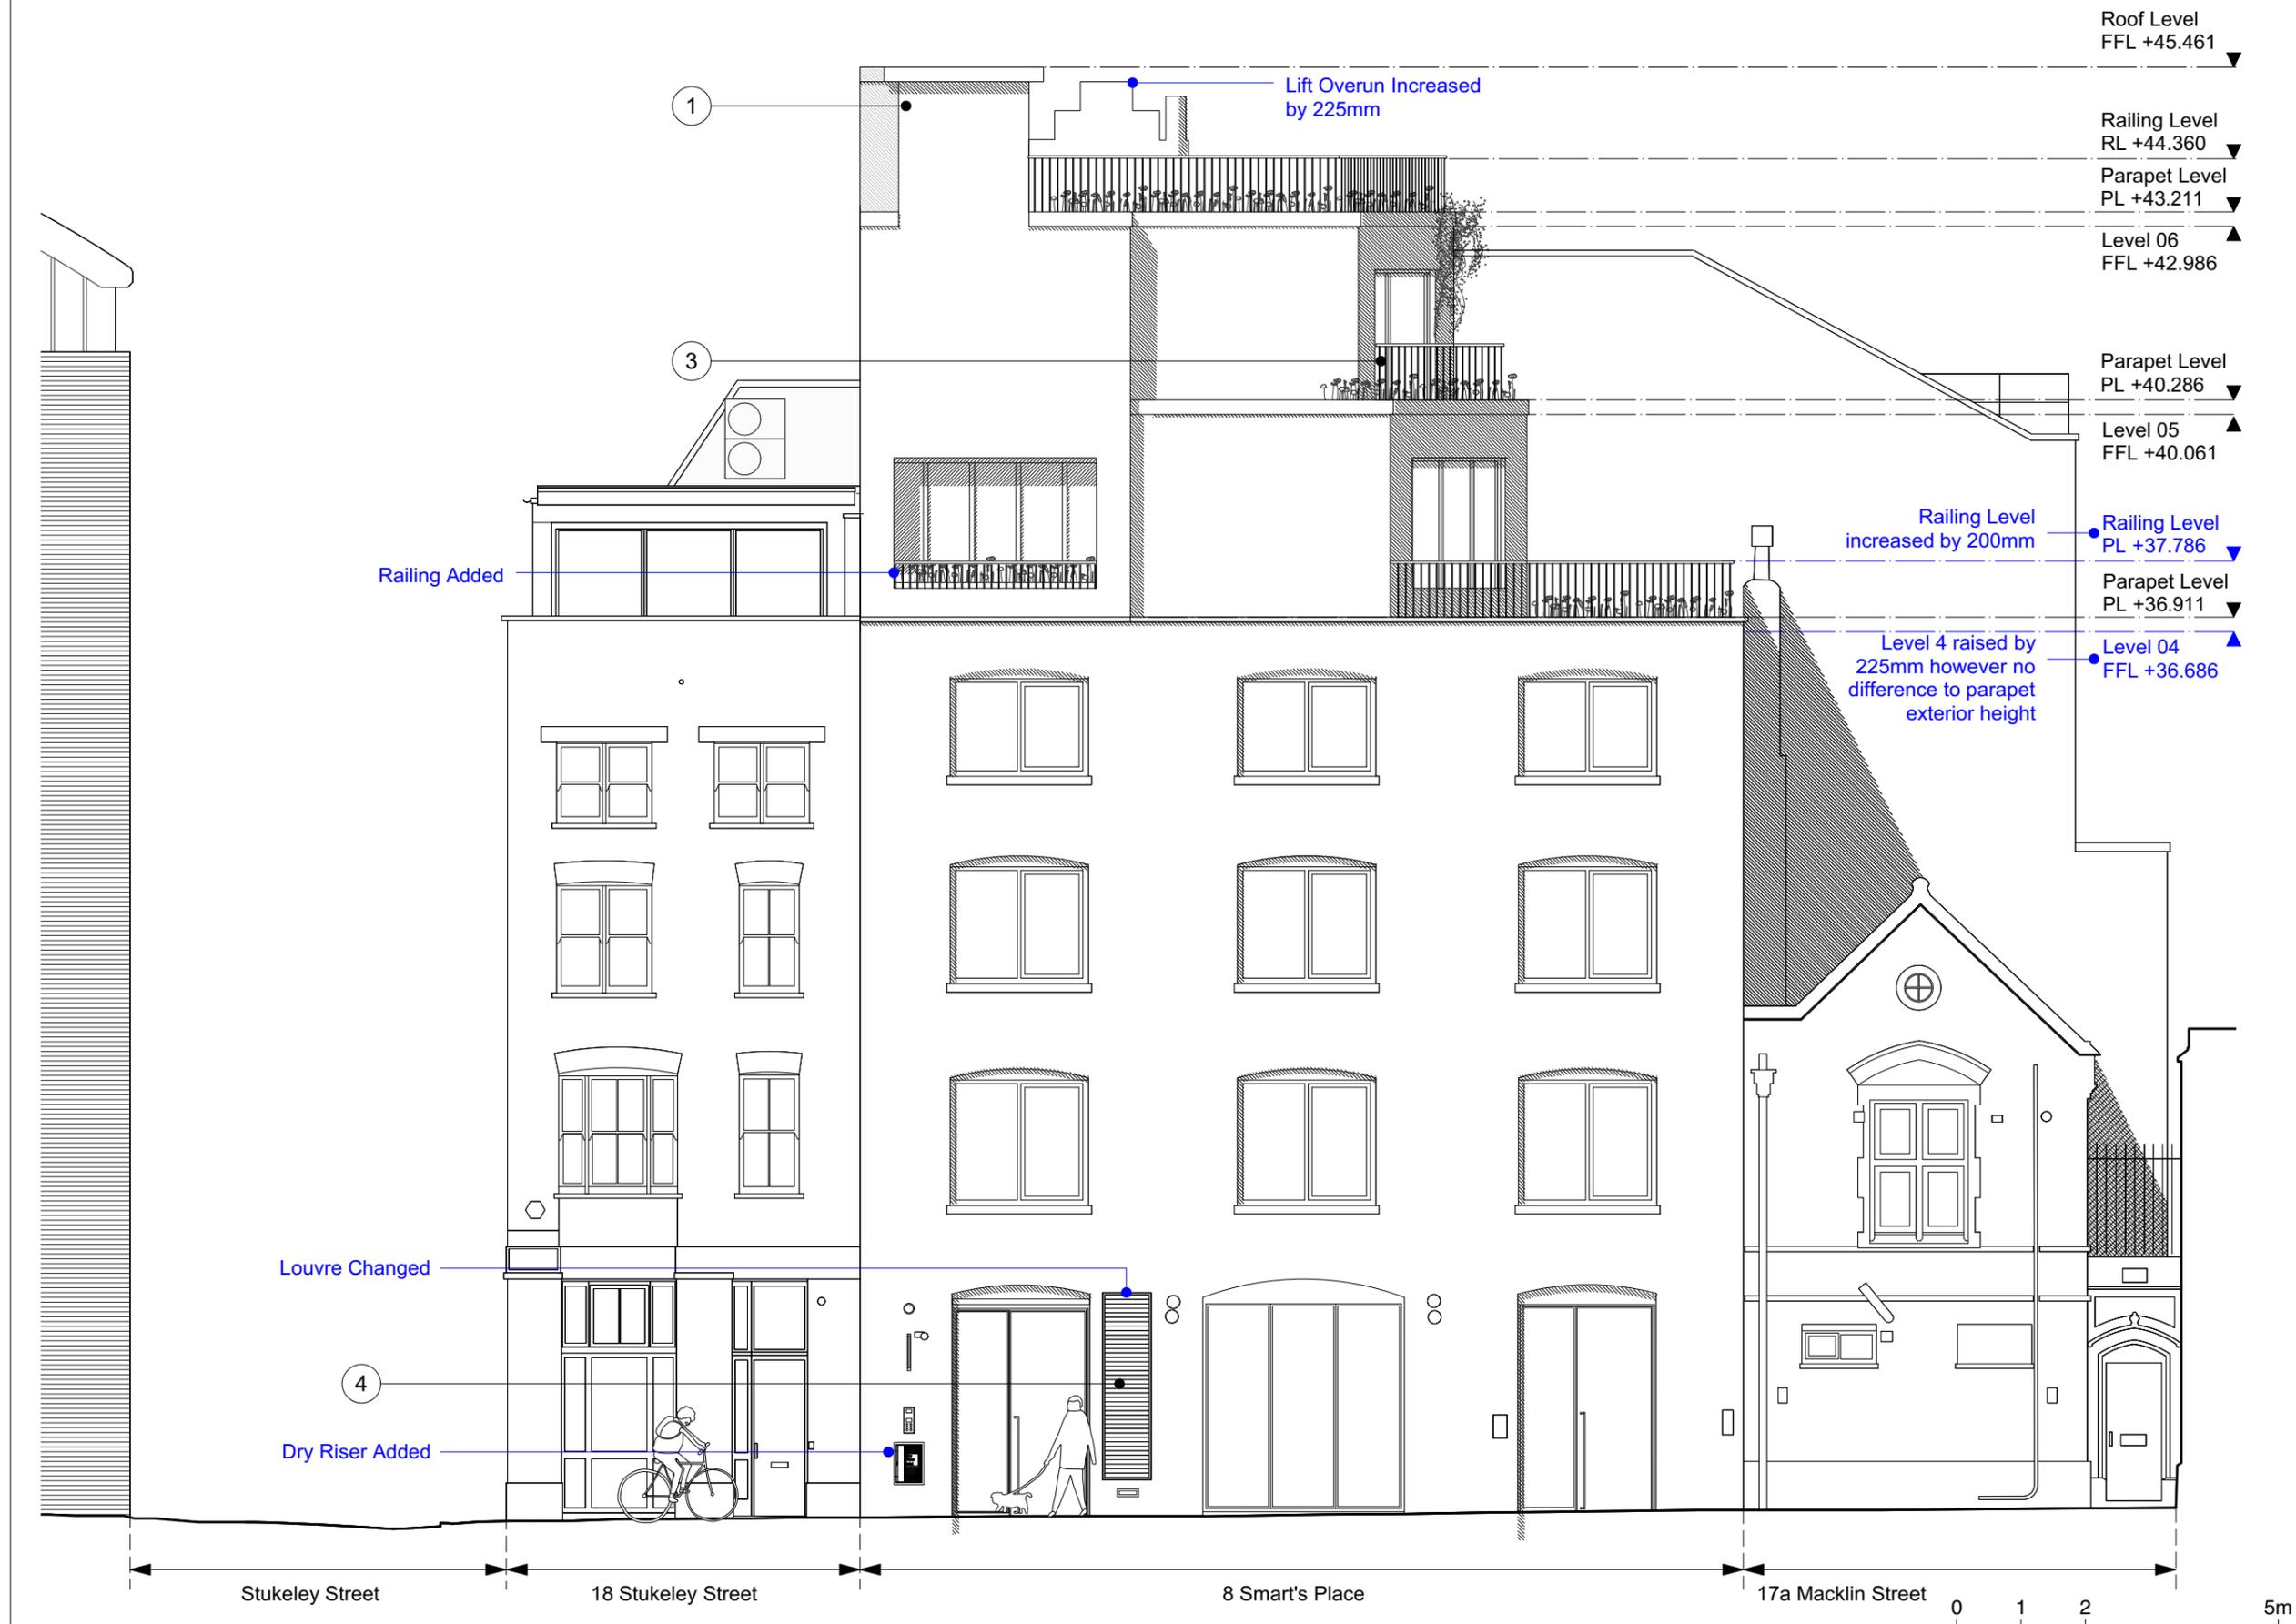

Stukeley Street 18 Stukeley Street 8 Smart's Place 17a Macklin Street 0 1 2 5m