

HOMES DESIGN

40 WISE LANE
MILL HILL
LONDON
NW7 2RE
MOB: 07946 872537

info@homedesignltd.co.uk
www.homedesignltd.co.uk

title

PROPOSED LOWER GROUND FLOOR PLAN

project

7A LUPTON STREET NW5 2JA

drawing no

ABC182/5006

rev: A

drawn by

R. L


contract no. ABC182

scale


1:100 @ A3

date

05/2021

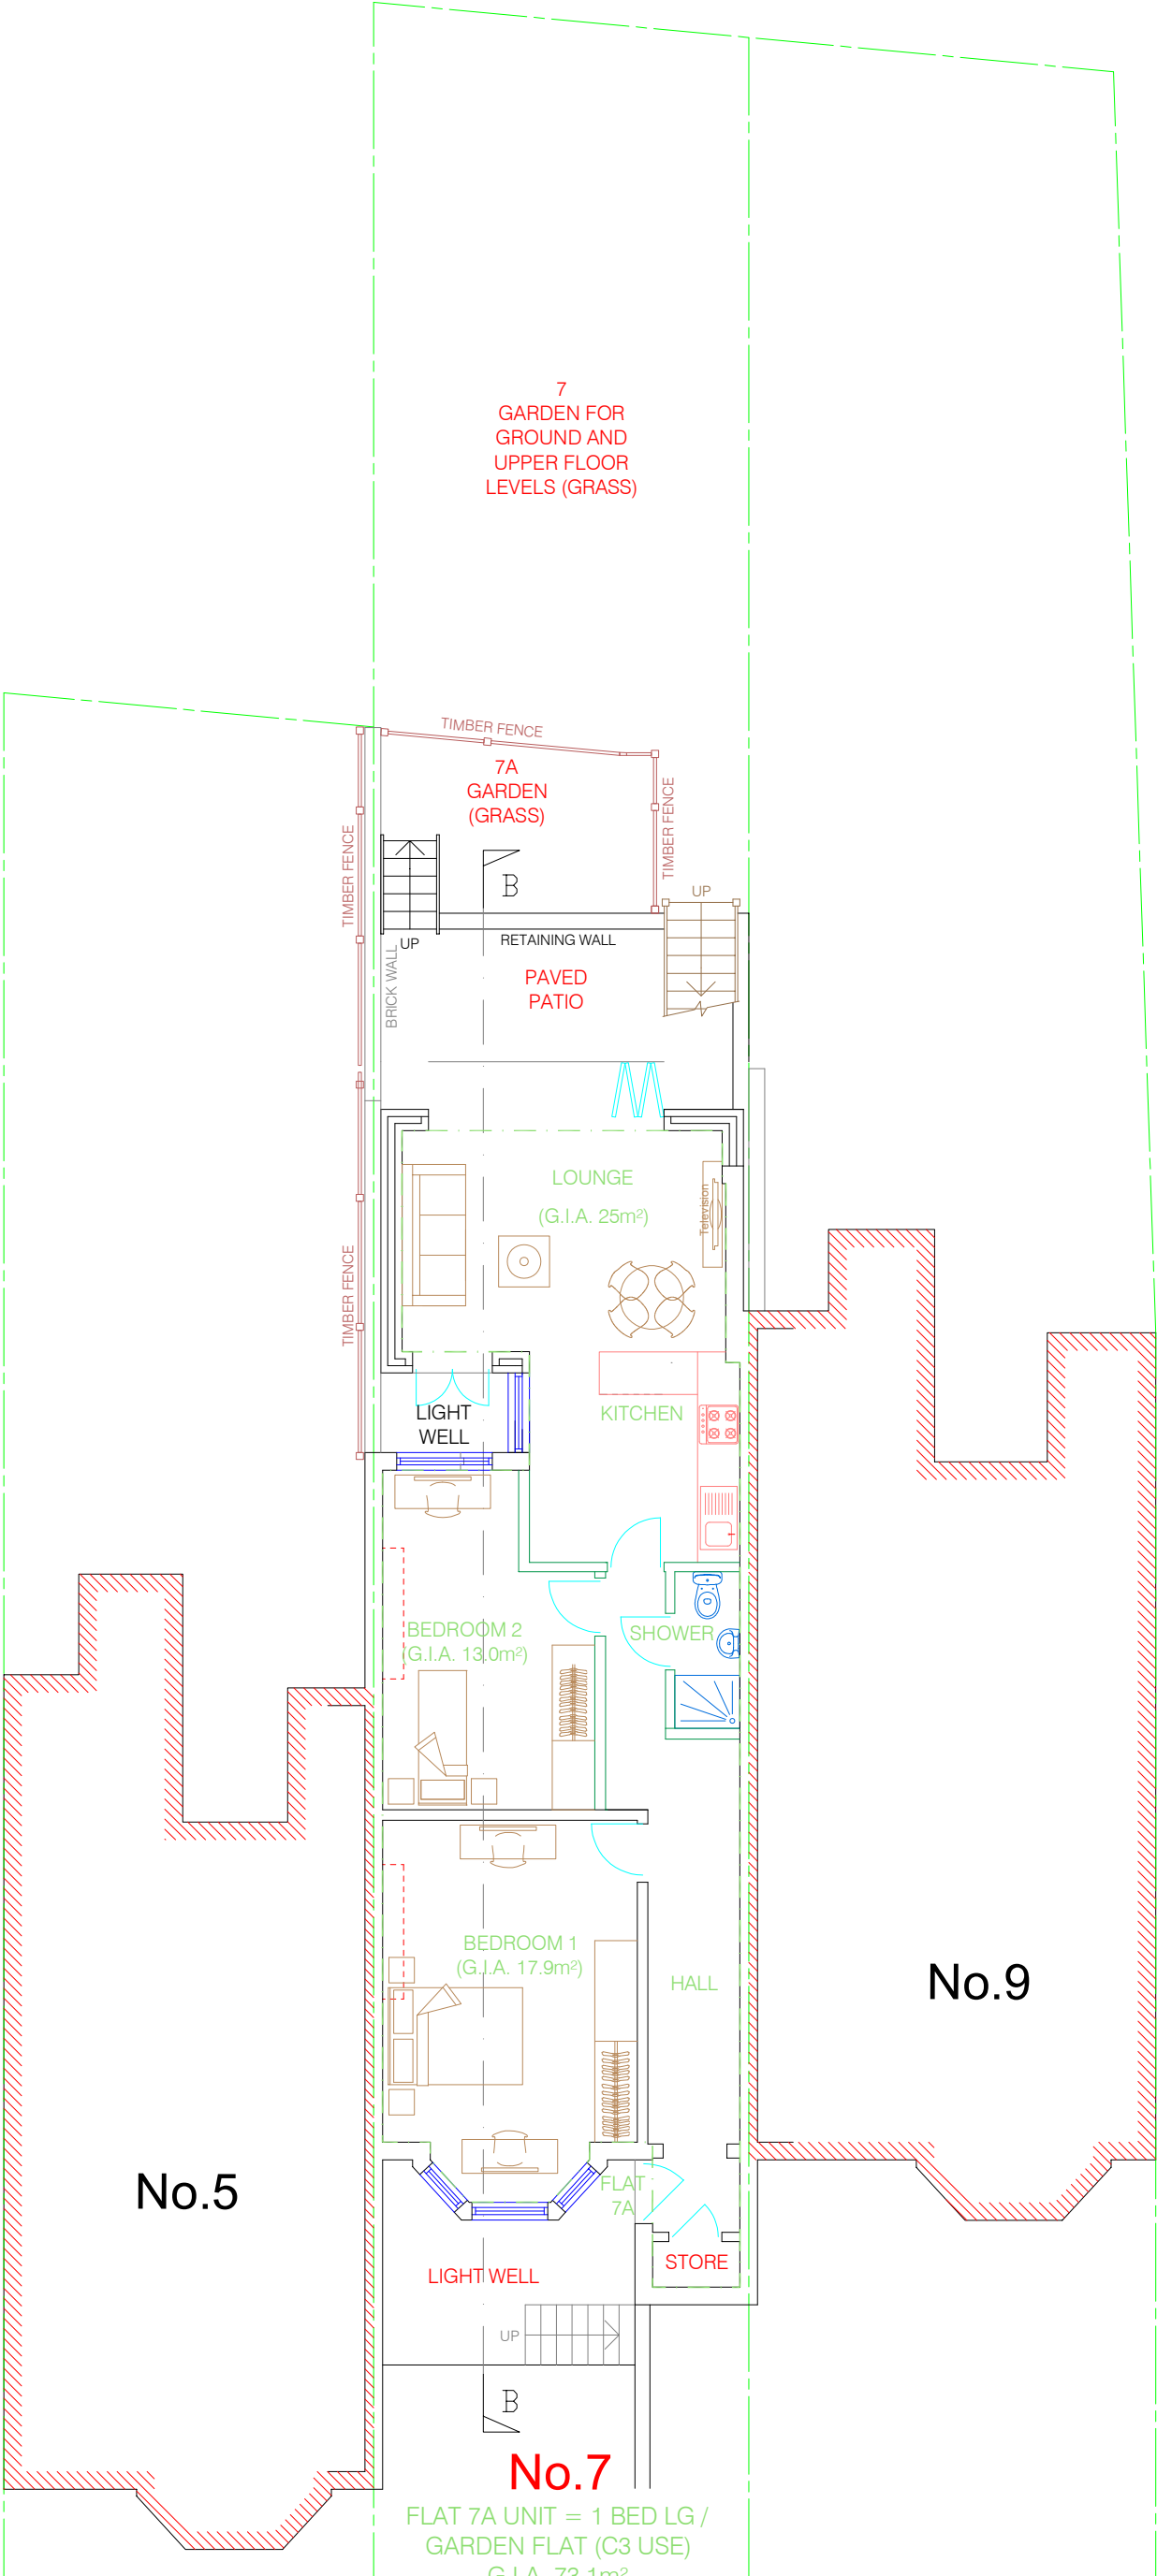

PROPOSED LOWER GROUND FLOOR

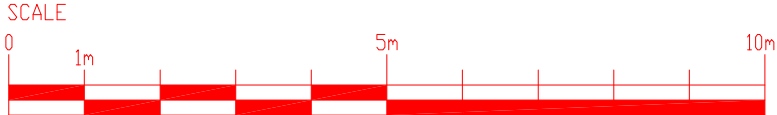



HOMES DESIGN

40 WISE LANE



MILL HILL

LONDON NW7 2RE





MOB: 07946 872537

www.homesdesignltd.co.uk


title	PROPOSED GROUND & 1st FLOOR PLAN		
project	7A LUPTON STREET NW5 2JA		
drawing no	ABC182/5007	rev:	A
drawn by	R. L	contract no.	ABC182
scale	1:100 @ A3	date	05/2021

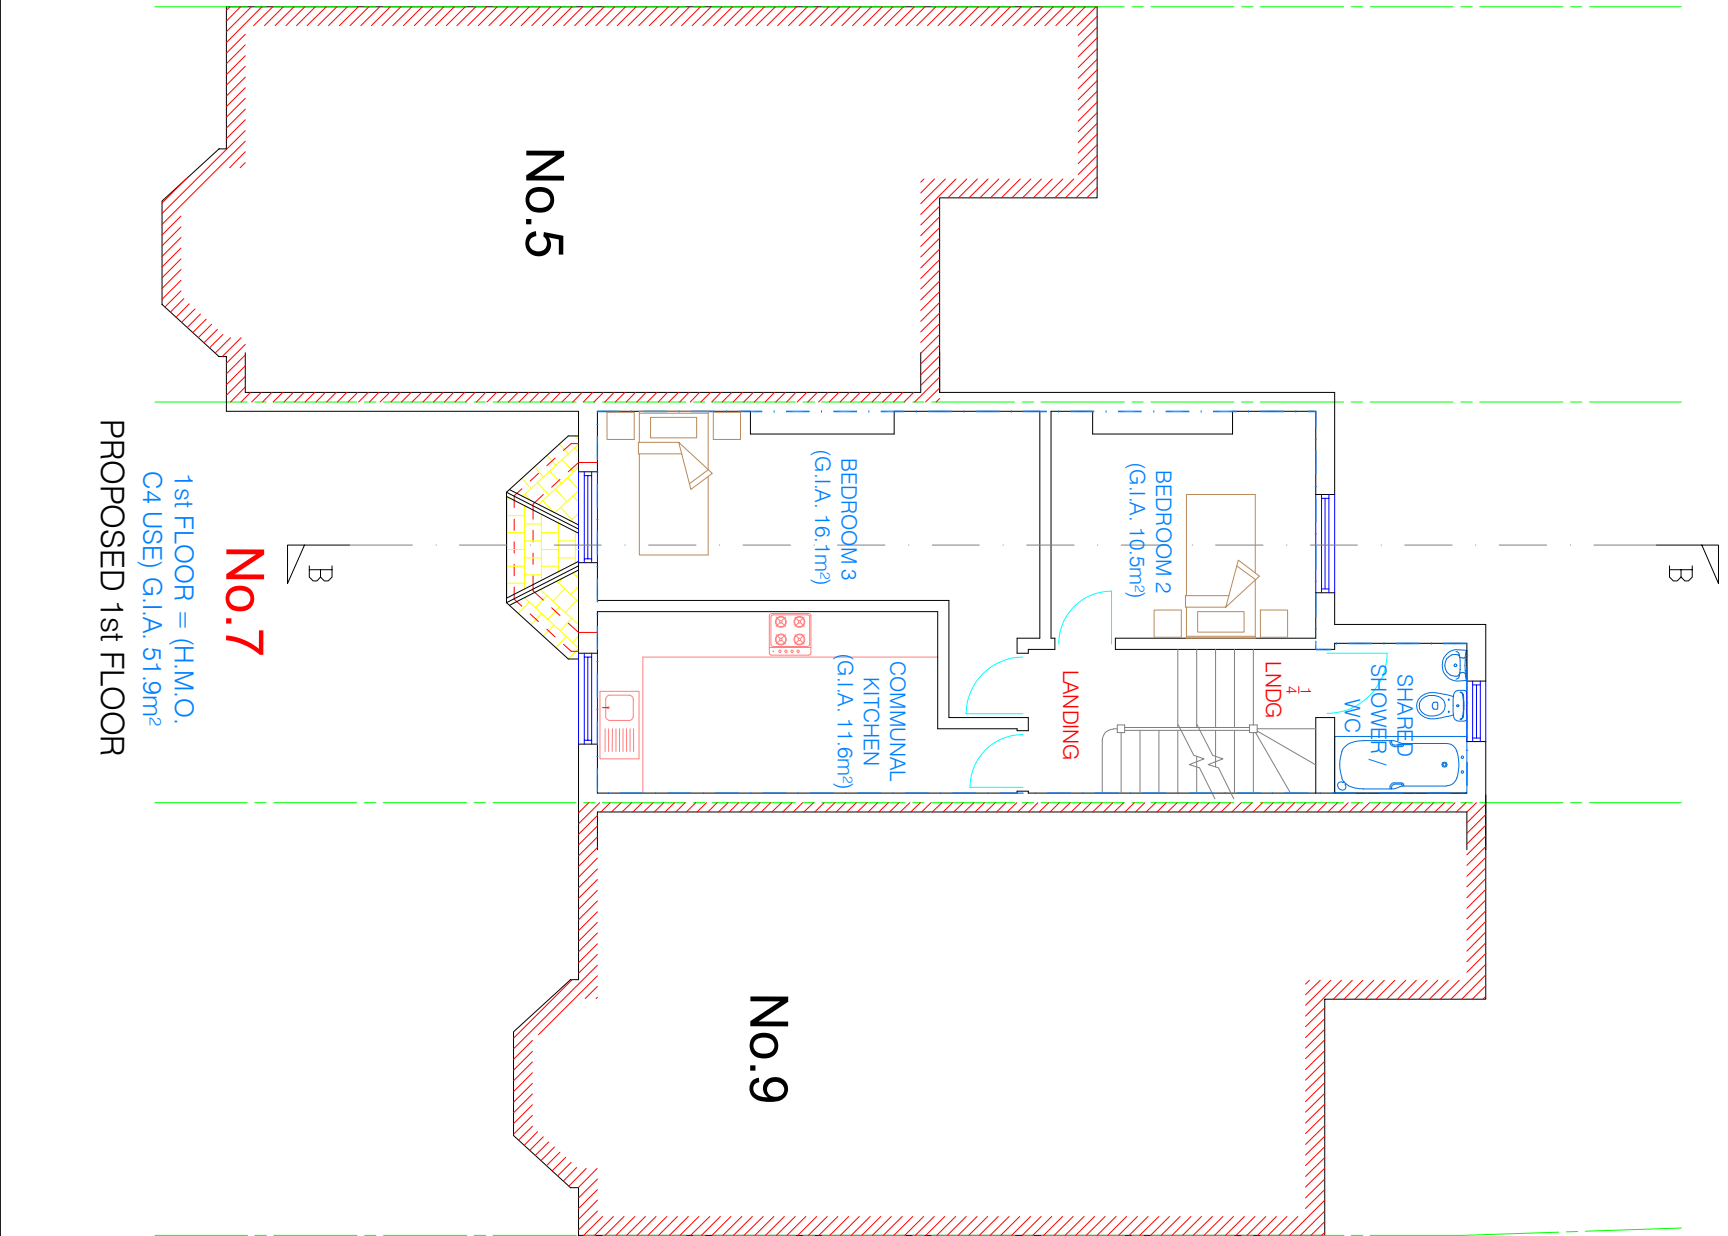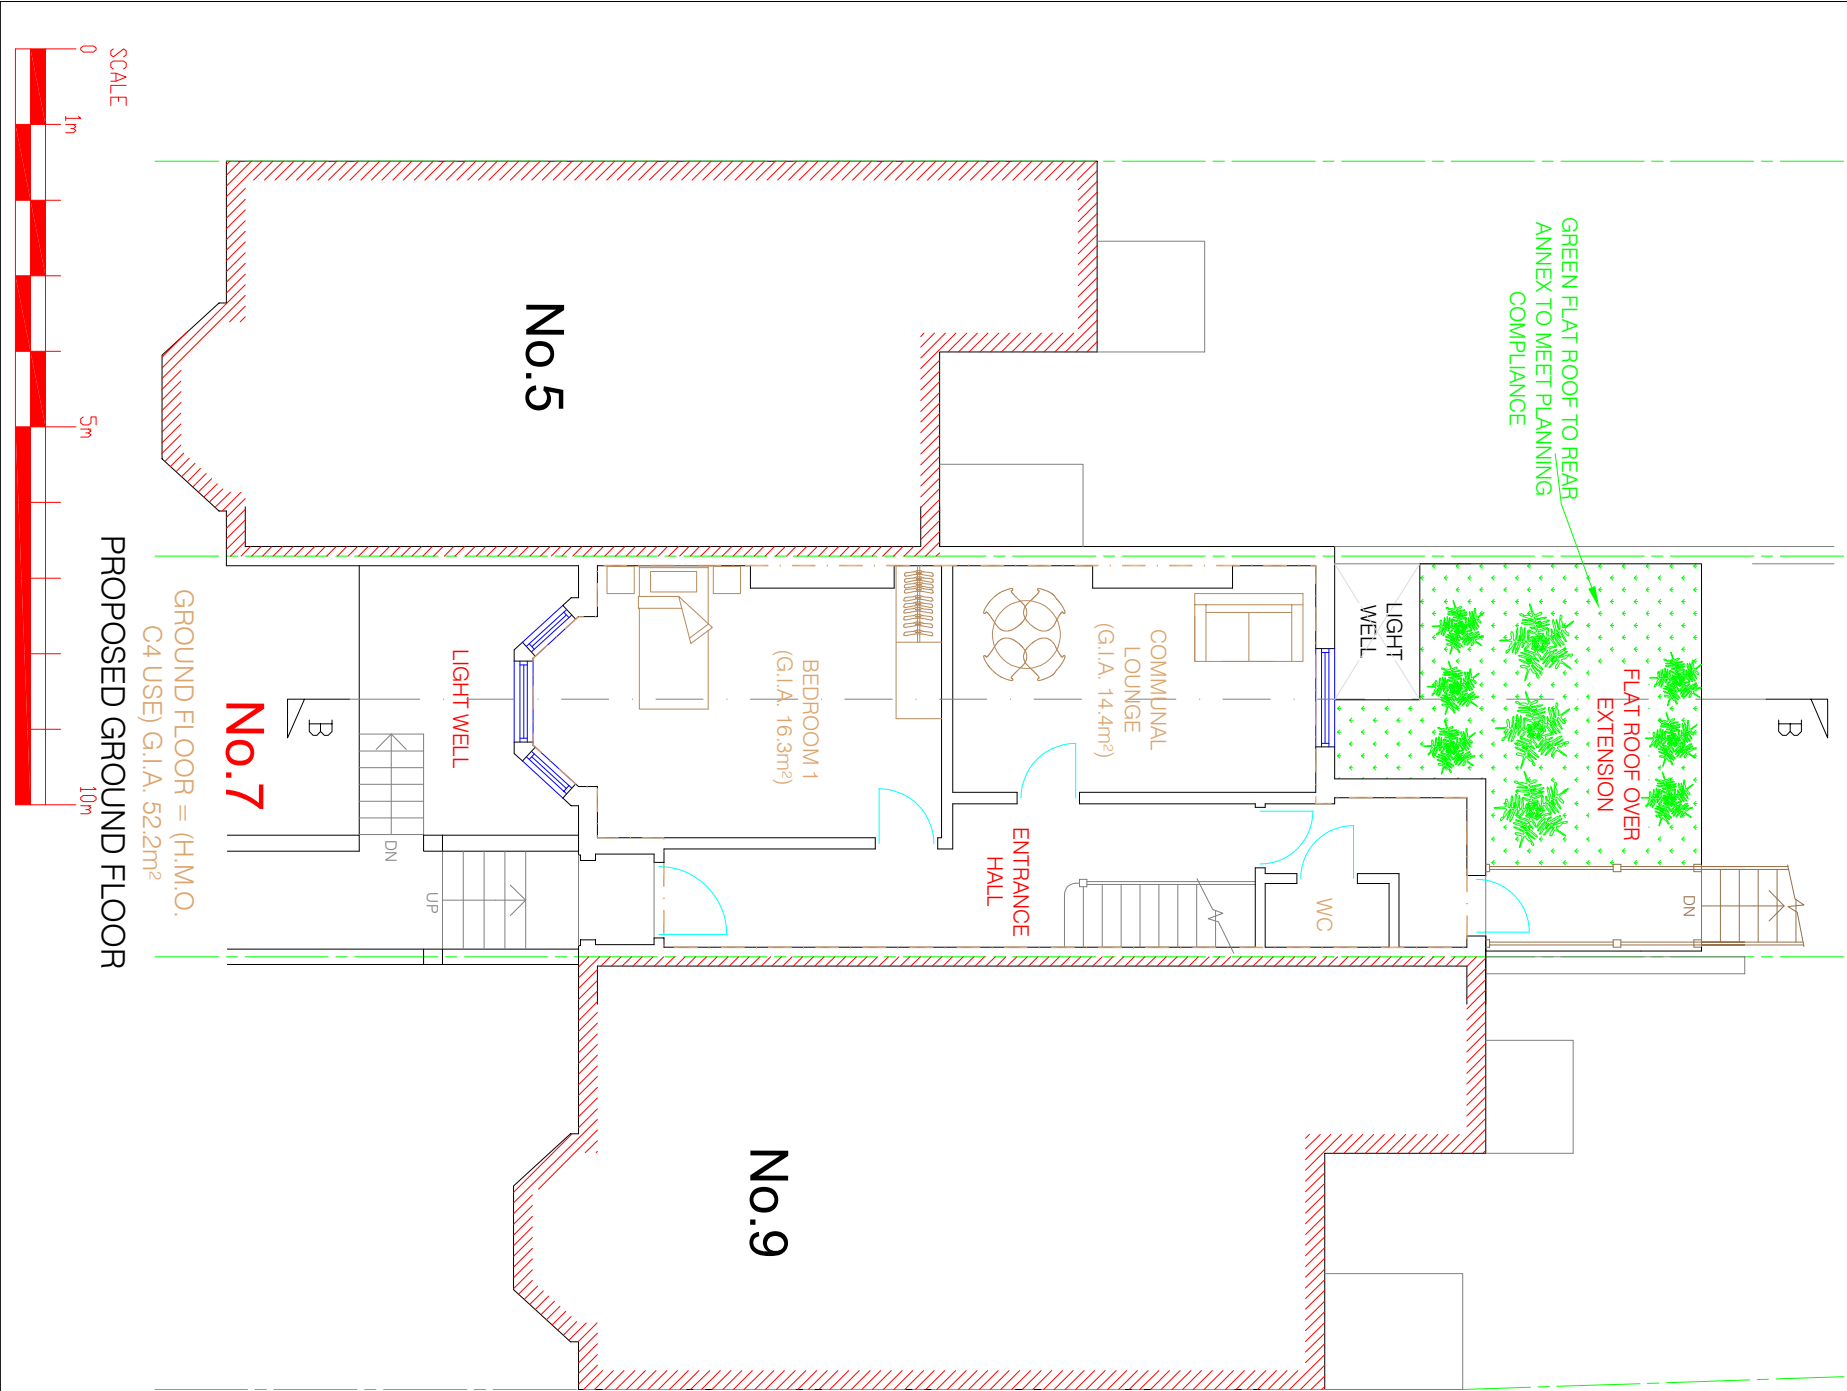


<div><div><div><div><div><div></div></div></div><div><div><div></div><div></div></div></div><div><div><div></div><div></div></div></div><div><div><div></div></div></div></div><div><div><div>HOMES DESIGN</div></div></div></div></div>		40 WISE LANE MILL HILL LONDON NW7 2RE MOB: 07946 872537		title PROPOSED 2nd, 3rd & ROOF PLAN	
<div><div><div><div><div><div></div></div></div><div><div><div></div><div></div></div></div><div><div><div></div><div></div></div></div><div><div><div></div></div></div></div><div><div><div>www.homesdesignltd.co.uk</div></div></div></div></div>		drawing no ABC182/5008		project 7A LUPTON STREET NW5 2JA	
drawn by R. L		contract no. ABC182		rev: A	
scale 1:100 @ A3		date		05/2021	

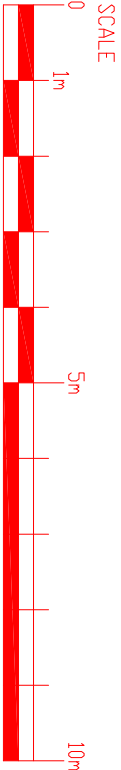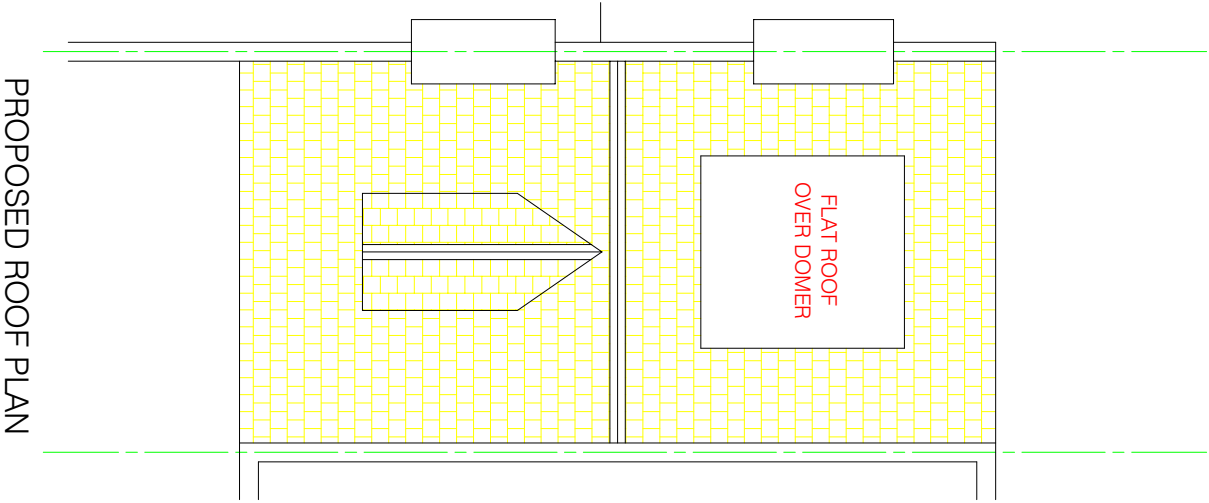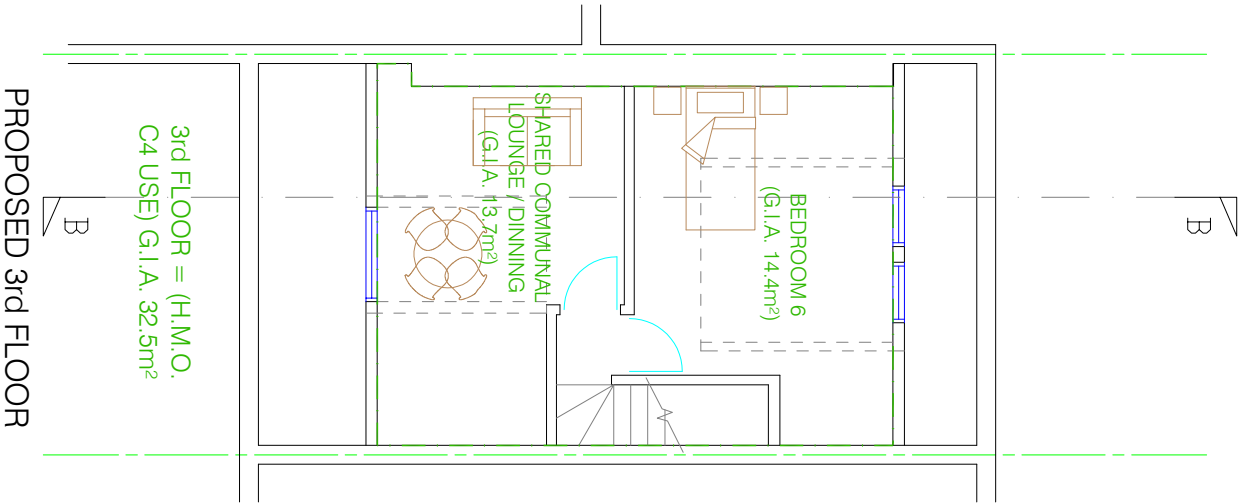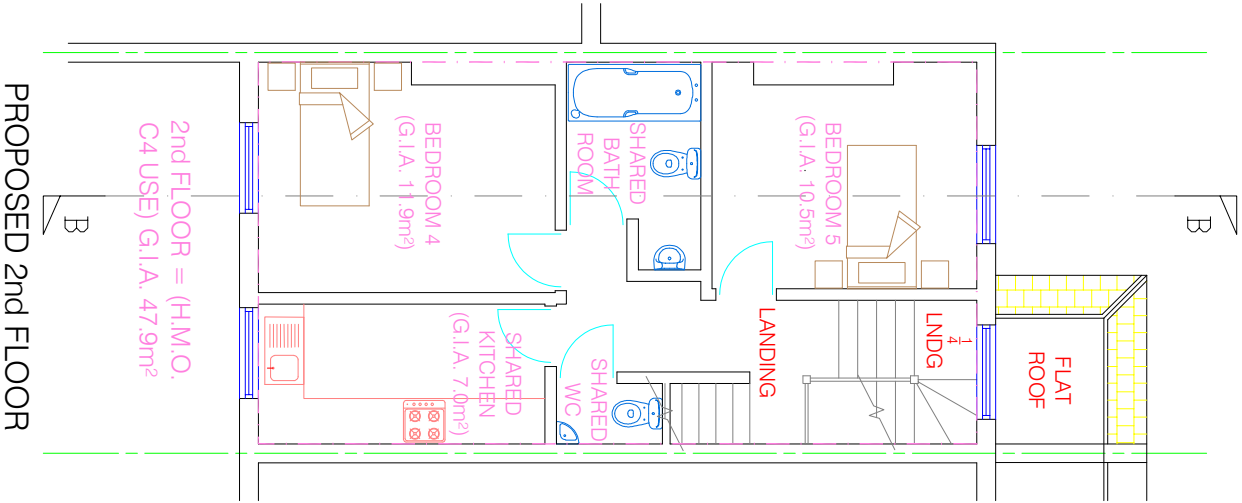


<div><div></div><div>HOMES DESIGN</div></div>				40 WISE LANE		title	PROPOSED FRONT & SIDE ELEVATIONS		
MILL HILL				LONDON NW7 2RE		project	7A LUPTON STREET NW5 2JA		
MOB: 07946 872537						drawing no	ABC182/5009	rev: A	
						drawn by	R. L	contract no. ABC182	
www.homesdesignltd.co.uk						scale	1:100 @ A3	date	05/2021

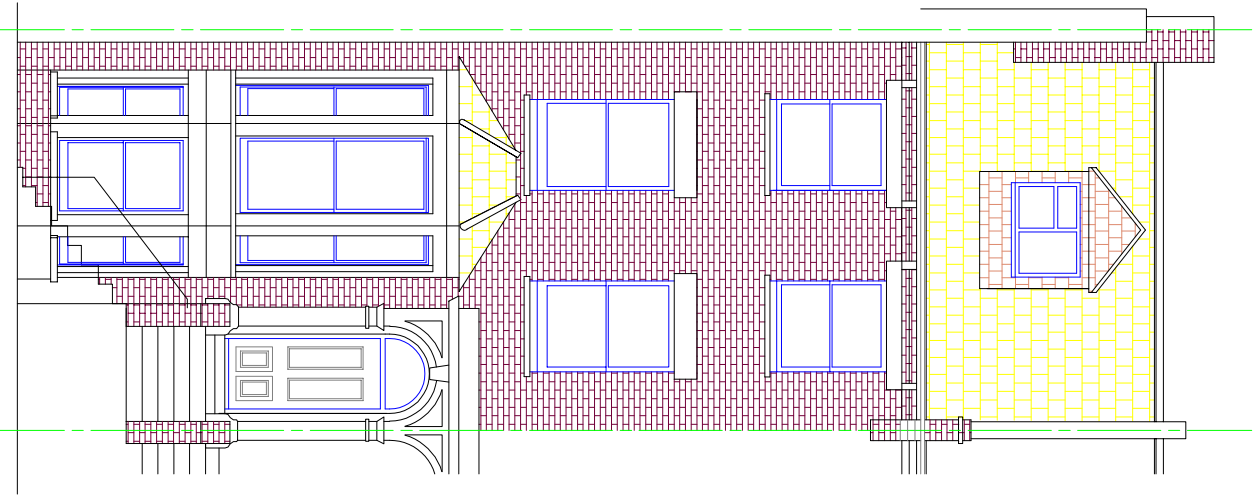


PROPOSED FRONT ELEVATION

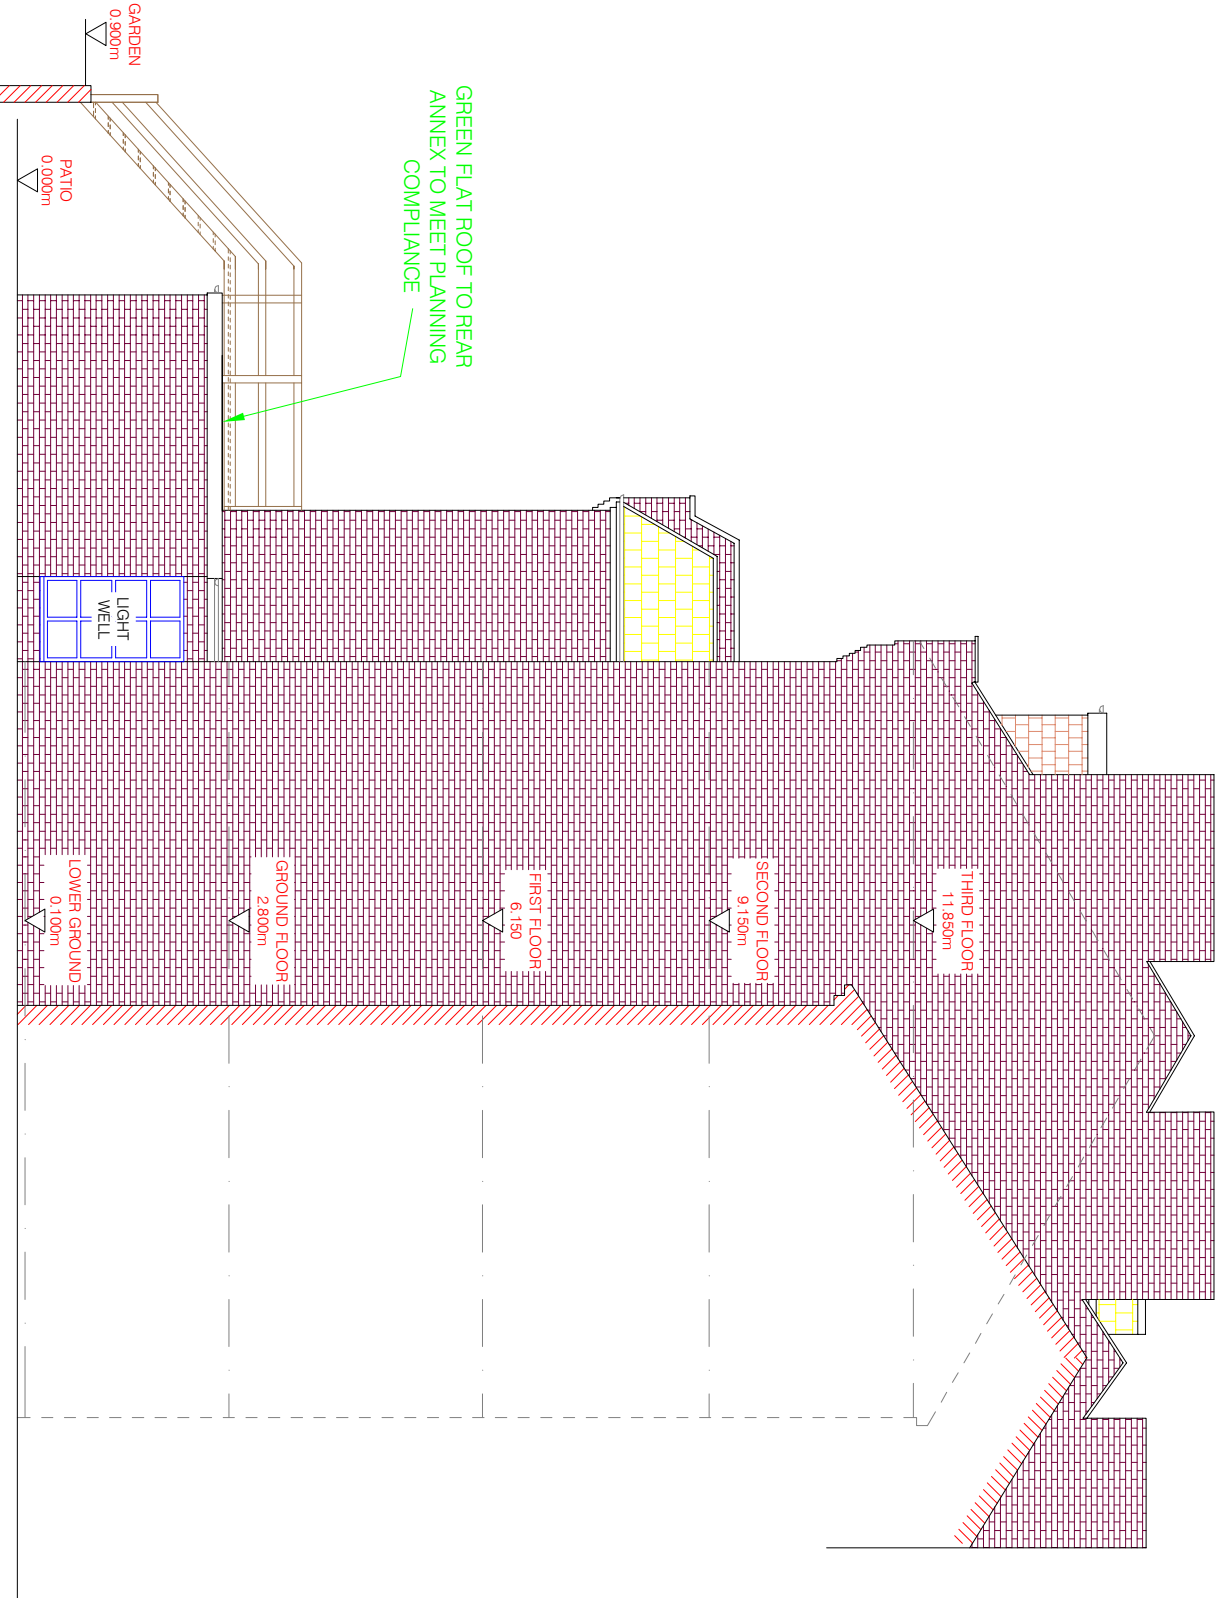


PROPOSED SIDE ELEVATION

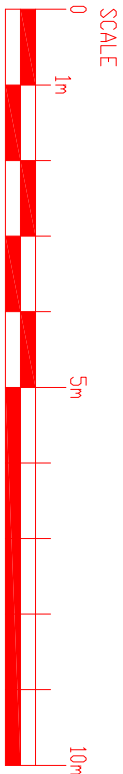


<div>40 WISE LANE</div> <div>MILL HILL</div> <div>LONDON NW7 2RE</div> <div>MOB: 07946 872537</div> <div>HOMES DESIGN</div>		title PROPOSED REAR & SIDE ELEVATIONS	
		project	7A LUPTON STREET NW5 2JA
		drawing no	ABC182/5010
		rev:	A
		drawn by	R. L
		contract no.	ABC182
		scale	1:100 @ A3
		date	05/2021
www.homesdesignltd.co.uk			

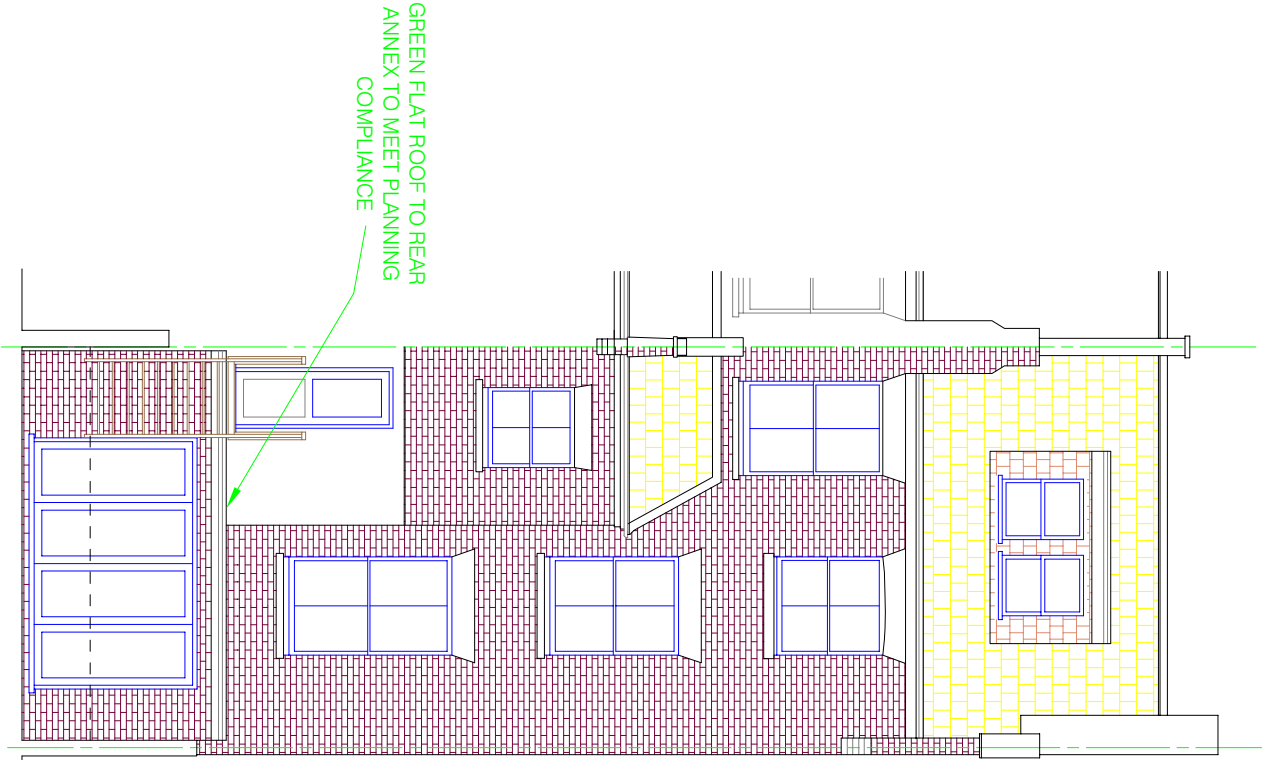

PROPOSED REAR ELEVATION

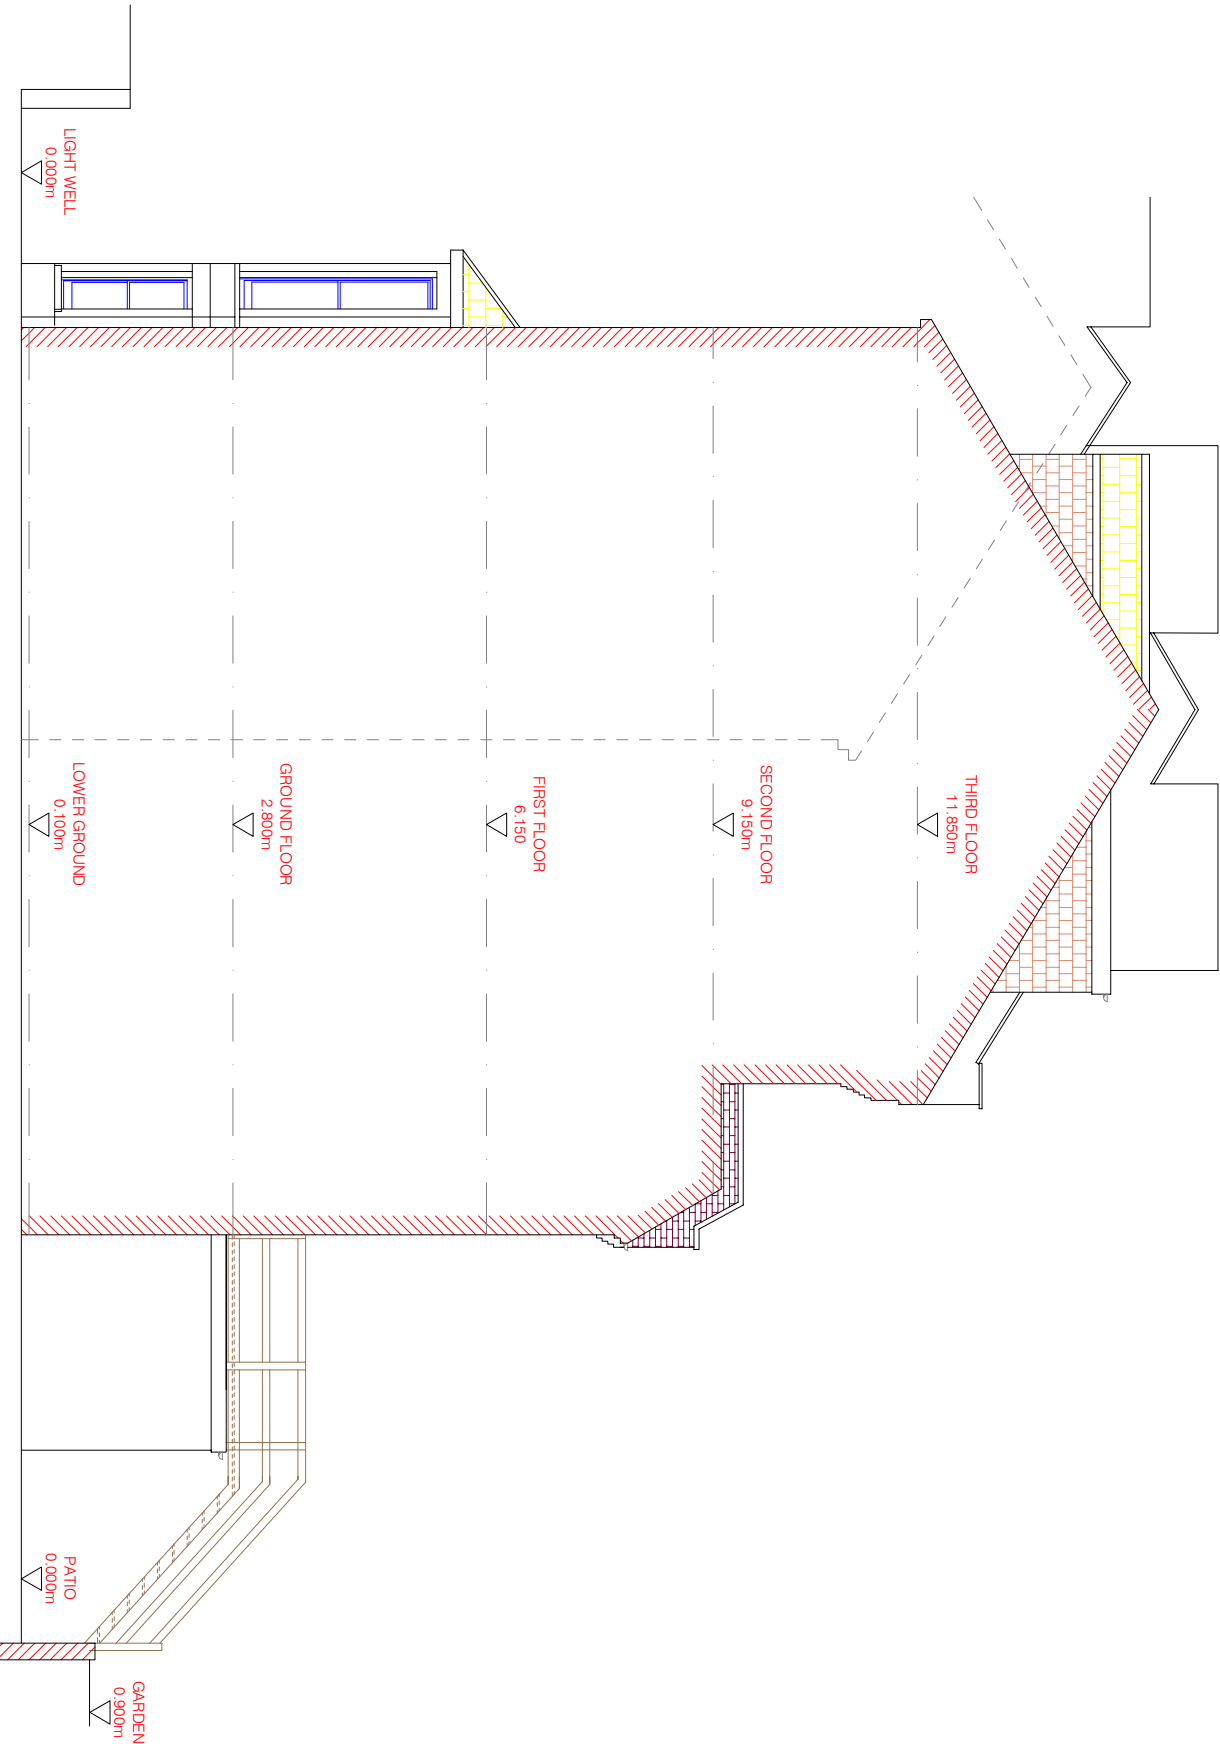

PROPOSED SIDE ELEVATION

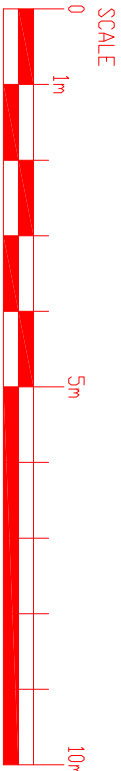

<div>40 WISE LANE</div> <div>MILL HILL</div> <div>LONDON NW7 2RE</div> <div>MOB: 07946 872537</div> <div>HOMES DESIGN</div>		title		PROPOSED SECTION	
		project		7A LUPTON STREET NW5 2JA	
		drawing no		ABC182/5011	rev: A
		drawn by		R.L	contract no. ABC182
		scale		1:100 @ A3	date 05/2021
		www.homesdesignltd.co.uk			

