




1 EXISTING FIRST FLOOR PLAN  
1:50

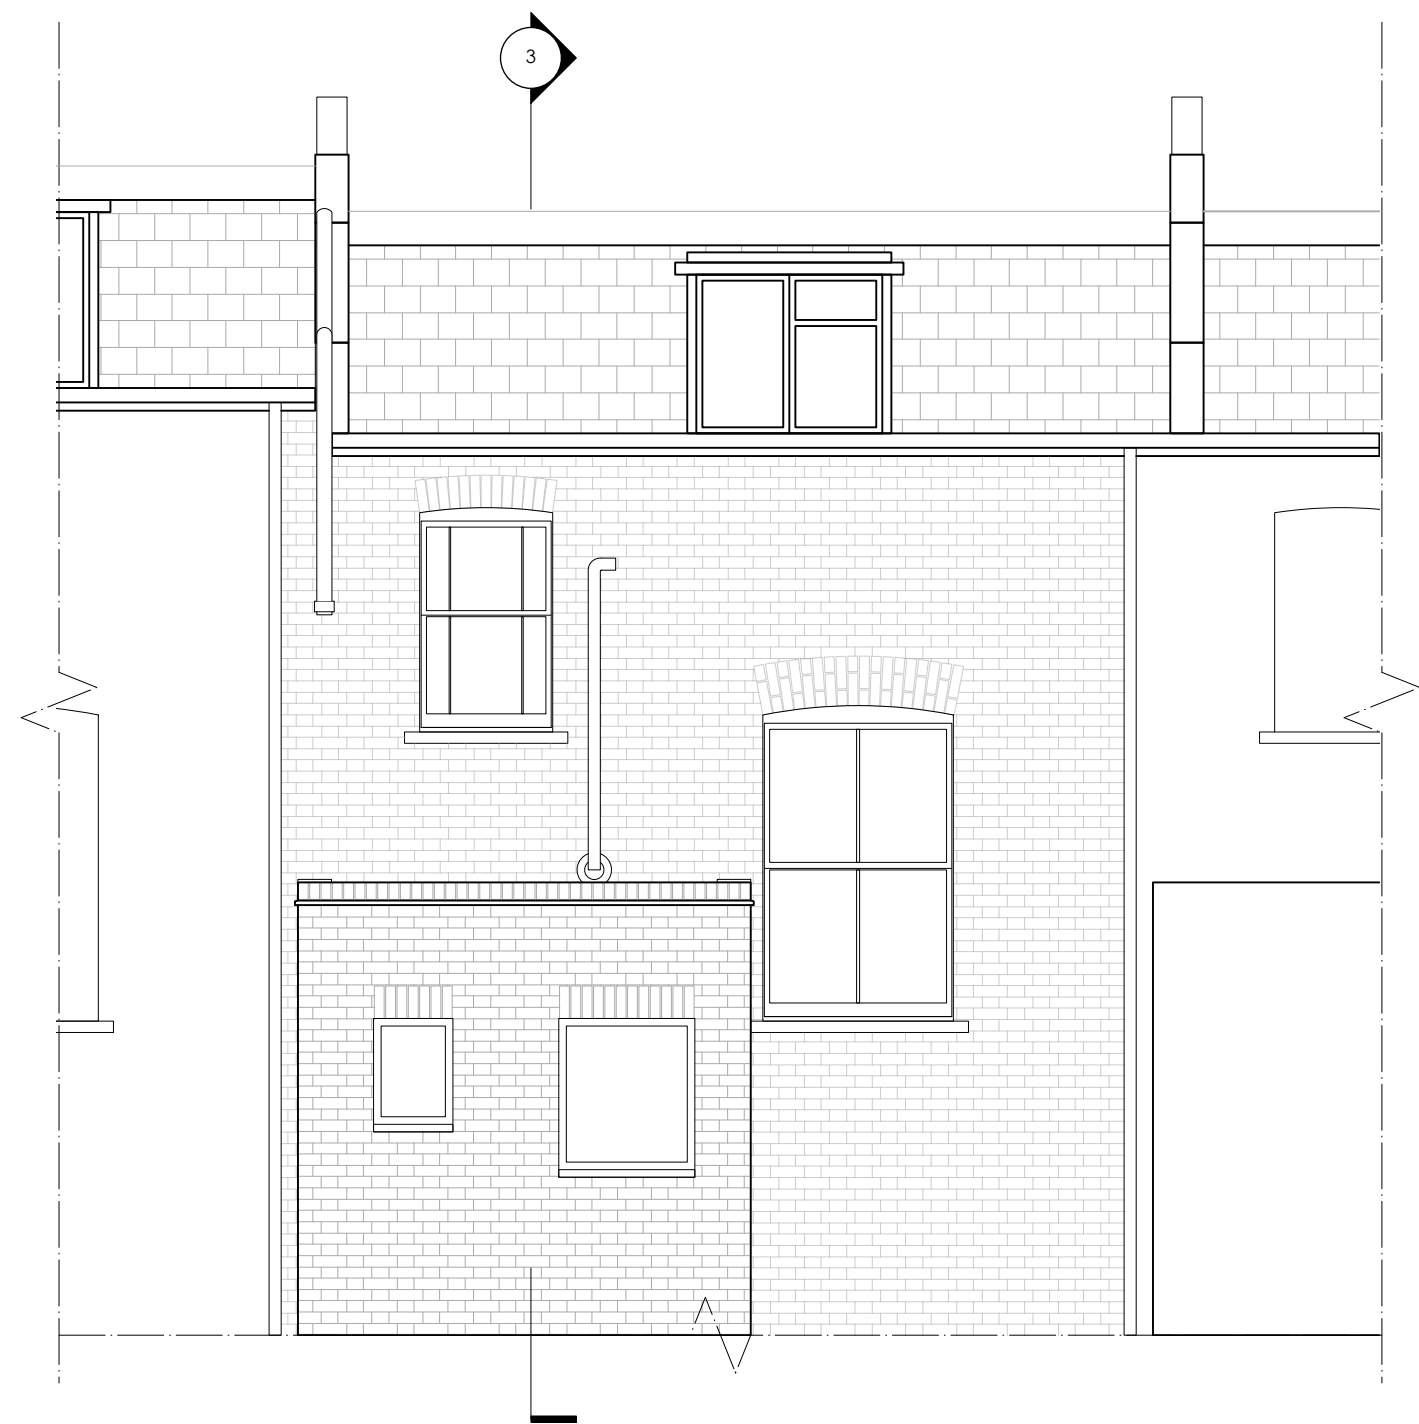

2 EXISTING NORTH ELEVATION WITH DEMOLITION  
1:50

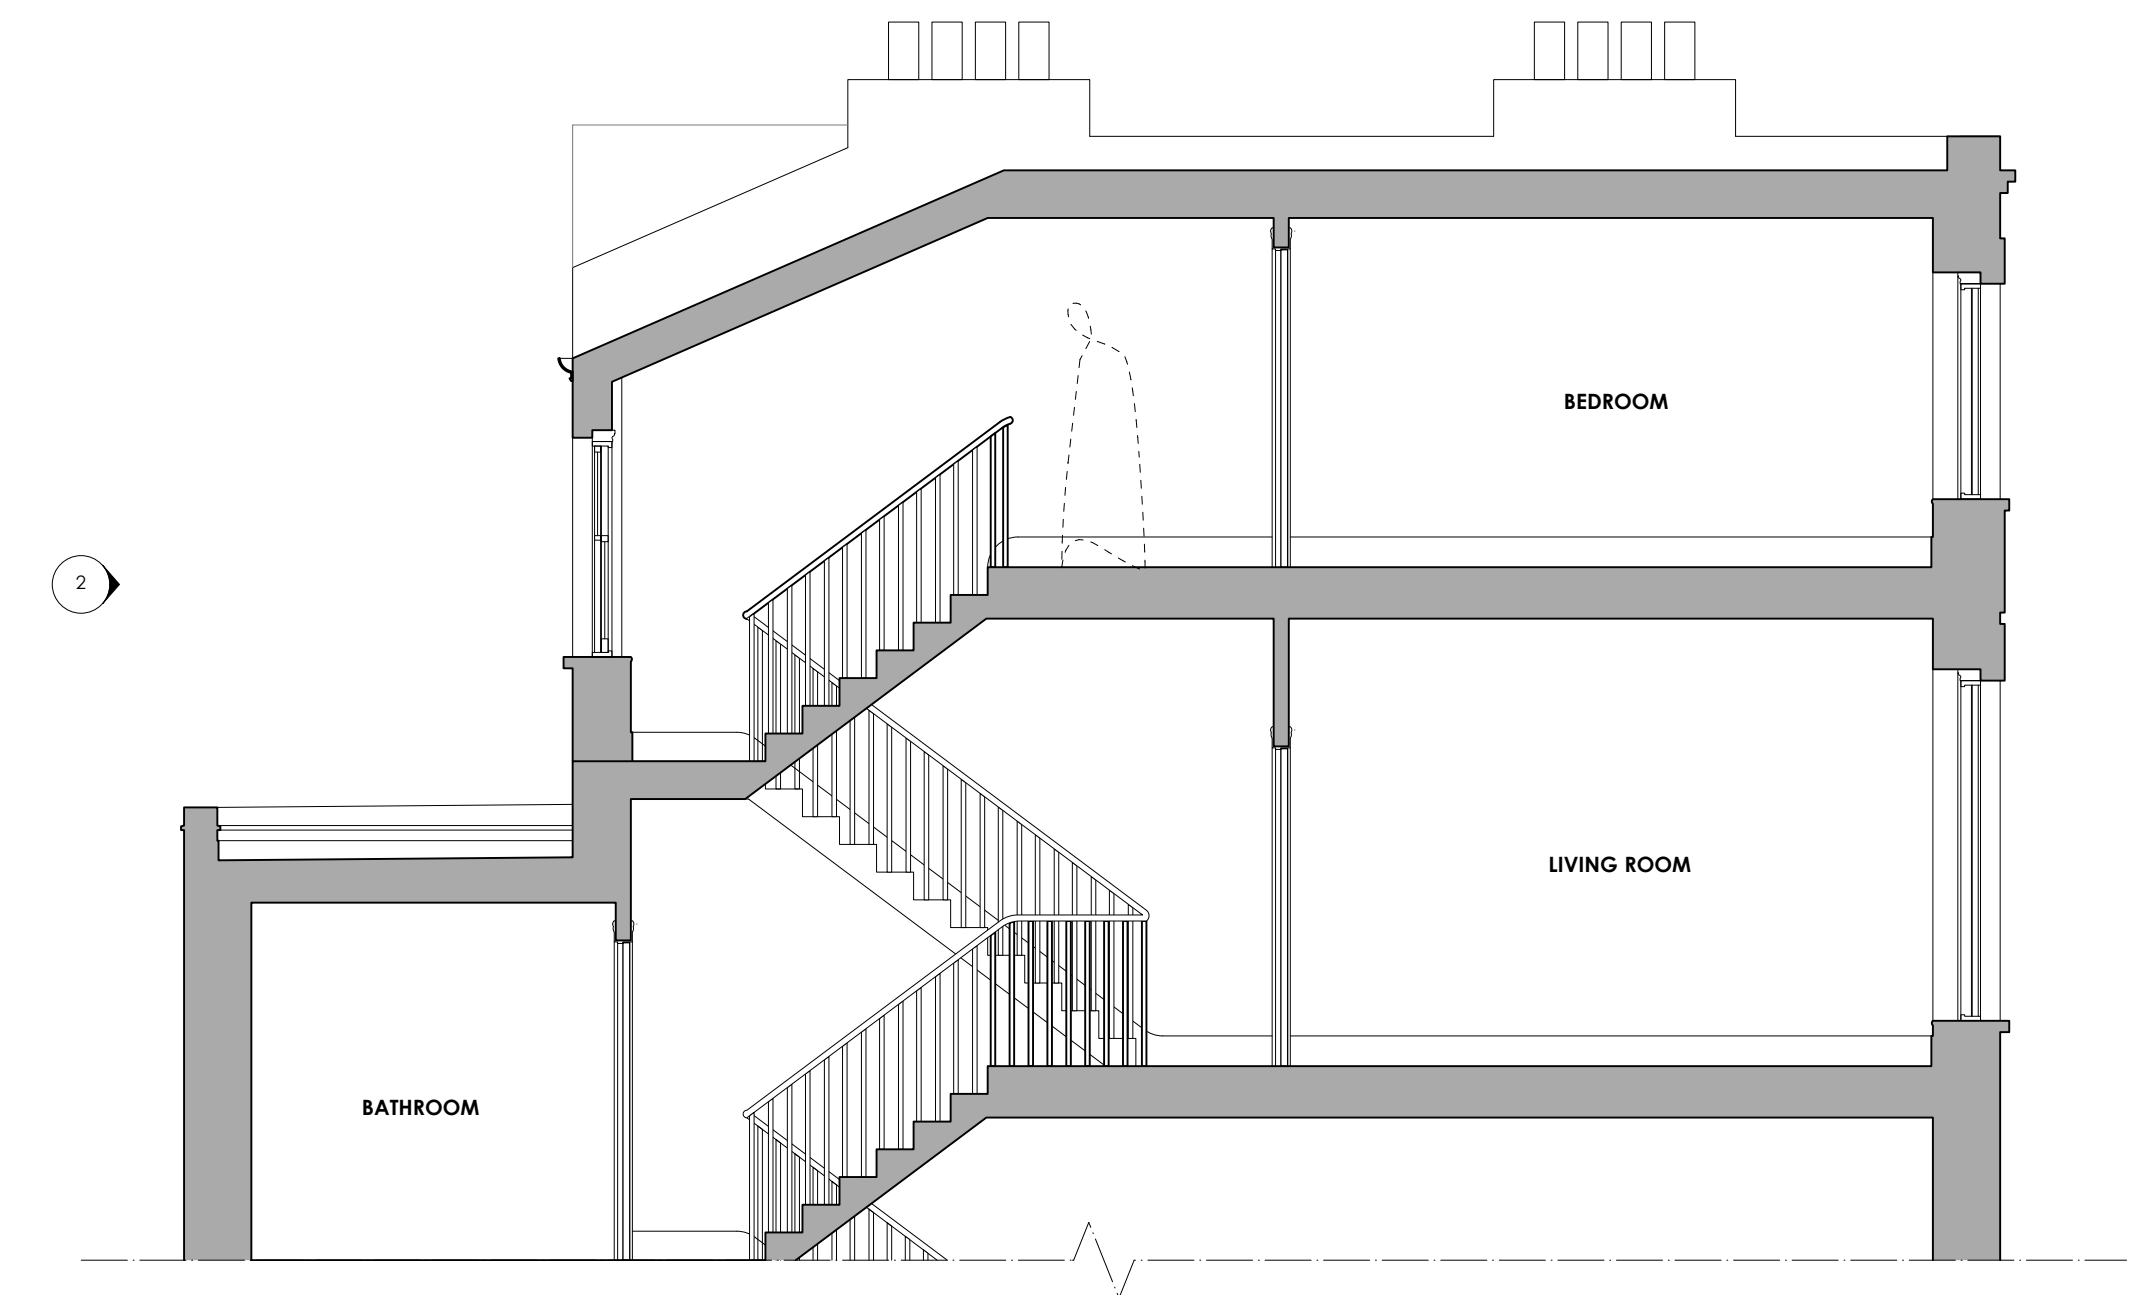


3 EXISTING SECTION AA WITH DEMOLITION  
1:50

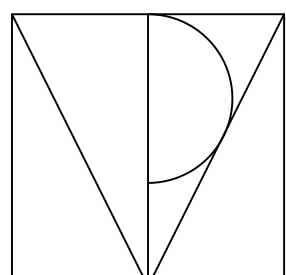

TPM Studio  
Canonbury Yard  
New North Road  
London N1 7BJ  
  
+44 (0) 20 3773 3374  
info@tpm-studio.co.uk  
www.tpm-studio.co.uk

LEGEND:  
EXISTING BUILDING ELEMENT  
NEW BUILDING ELEMENT  
BUILDING ELEMENT TO BE DEMOLISHED  
OUTSIDE SCOPE OF WORK

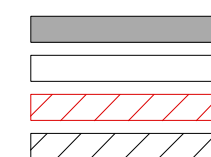

1 19/05/2021 UPDATED FOLLOWING PLANNERS COMMENTS  
REVISION NOTES:  
0 07/10/20 ISSUE FOR PLANNING

GENERAL NOTES:  
1. ALL DIMENSIONS IN MM UNLESS OTHERWISE STATED  
2. ALL DIMENSIONS TO BE CHECKED ON SITE BY THE CONTRACTOR  
3. DO NOT SCALE FROM THIS DRAWING  
4. TO BE READ IN CONJUNCTION WITH RELEVANT CONTRACT DRAWINGS  
5. TO BE READ IN CONJUNCTION WITH RELEVANT ENGINEERS DRAWINGS  
6. REPORT ANY ERRORS, OMISSIONS AND DISCREPANCIES TO THE ARCHITECT

Project Title: 608 GAISFORD STREET  
Project Ref: 1119  
Status: PLANNING  
Scale: 1:50 / A1  
Sheet Title: EXISTING PLAN SECTION & ELEVATION  
Sheet Ref: P110 / 1