




1 PROPOSED FIRST FLOOR PLAN
1:50

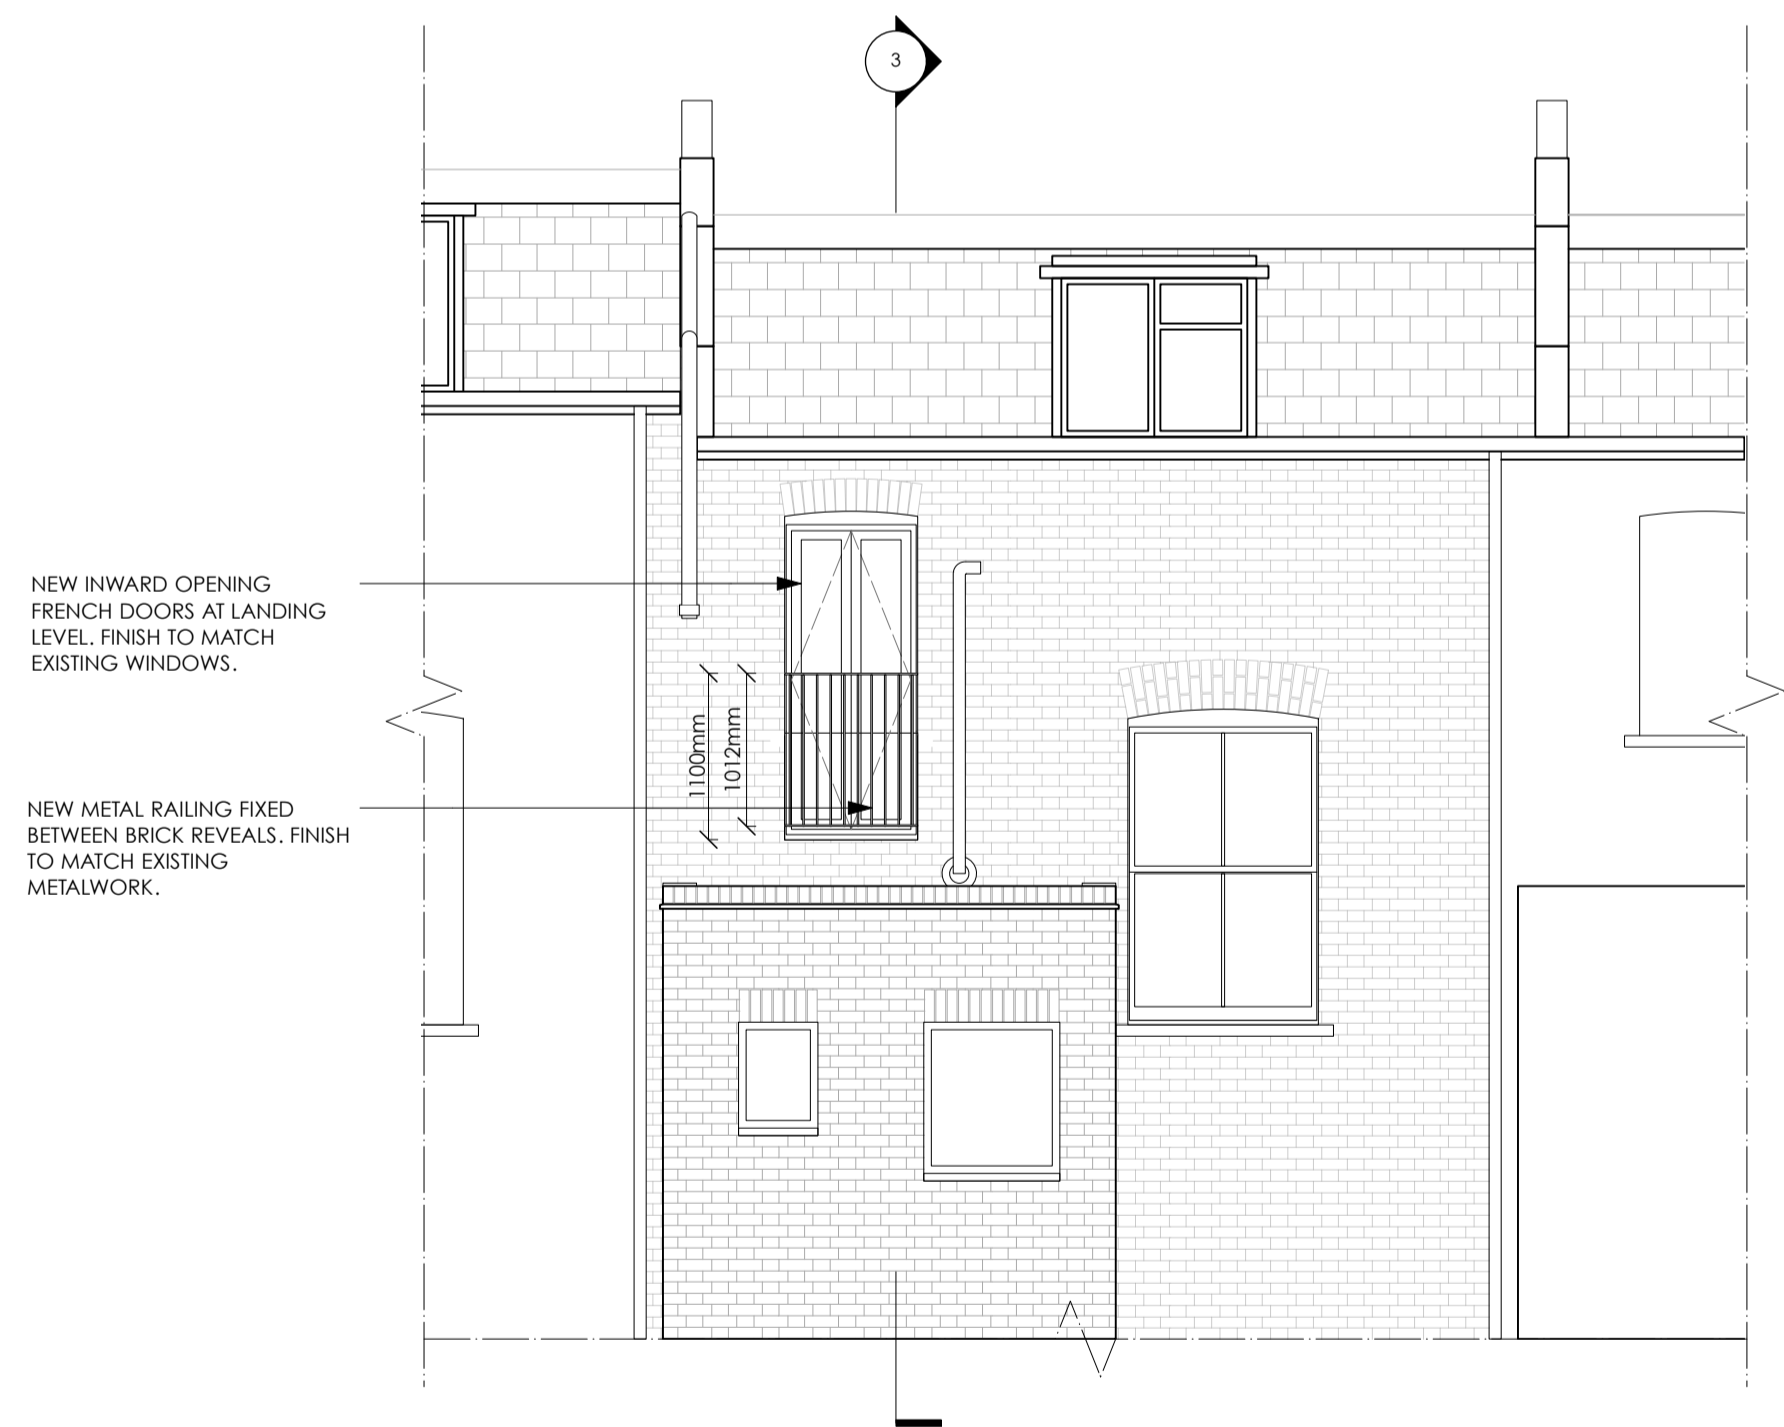

2 PROPOSED NORTH ELEVATION
1:50

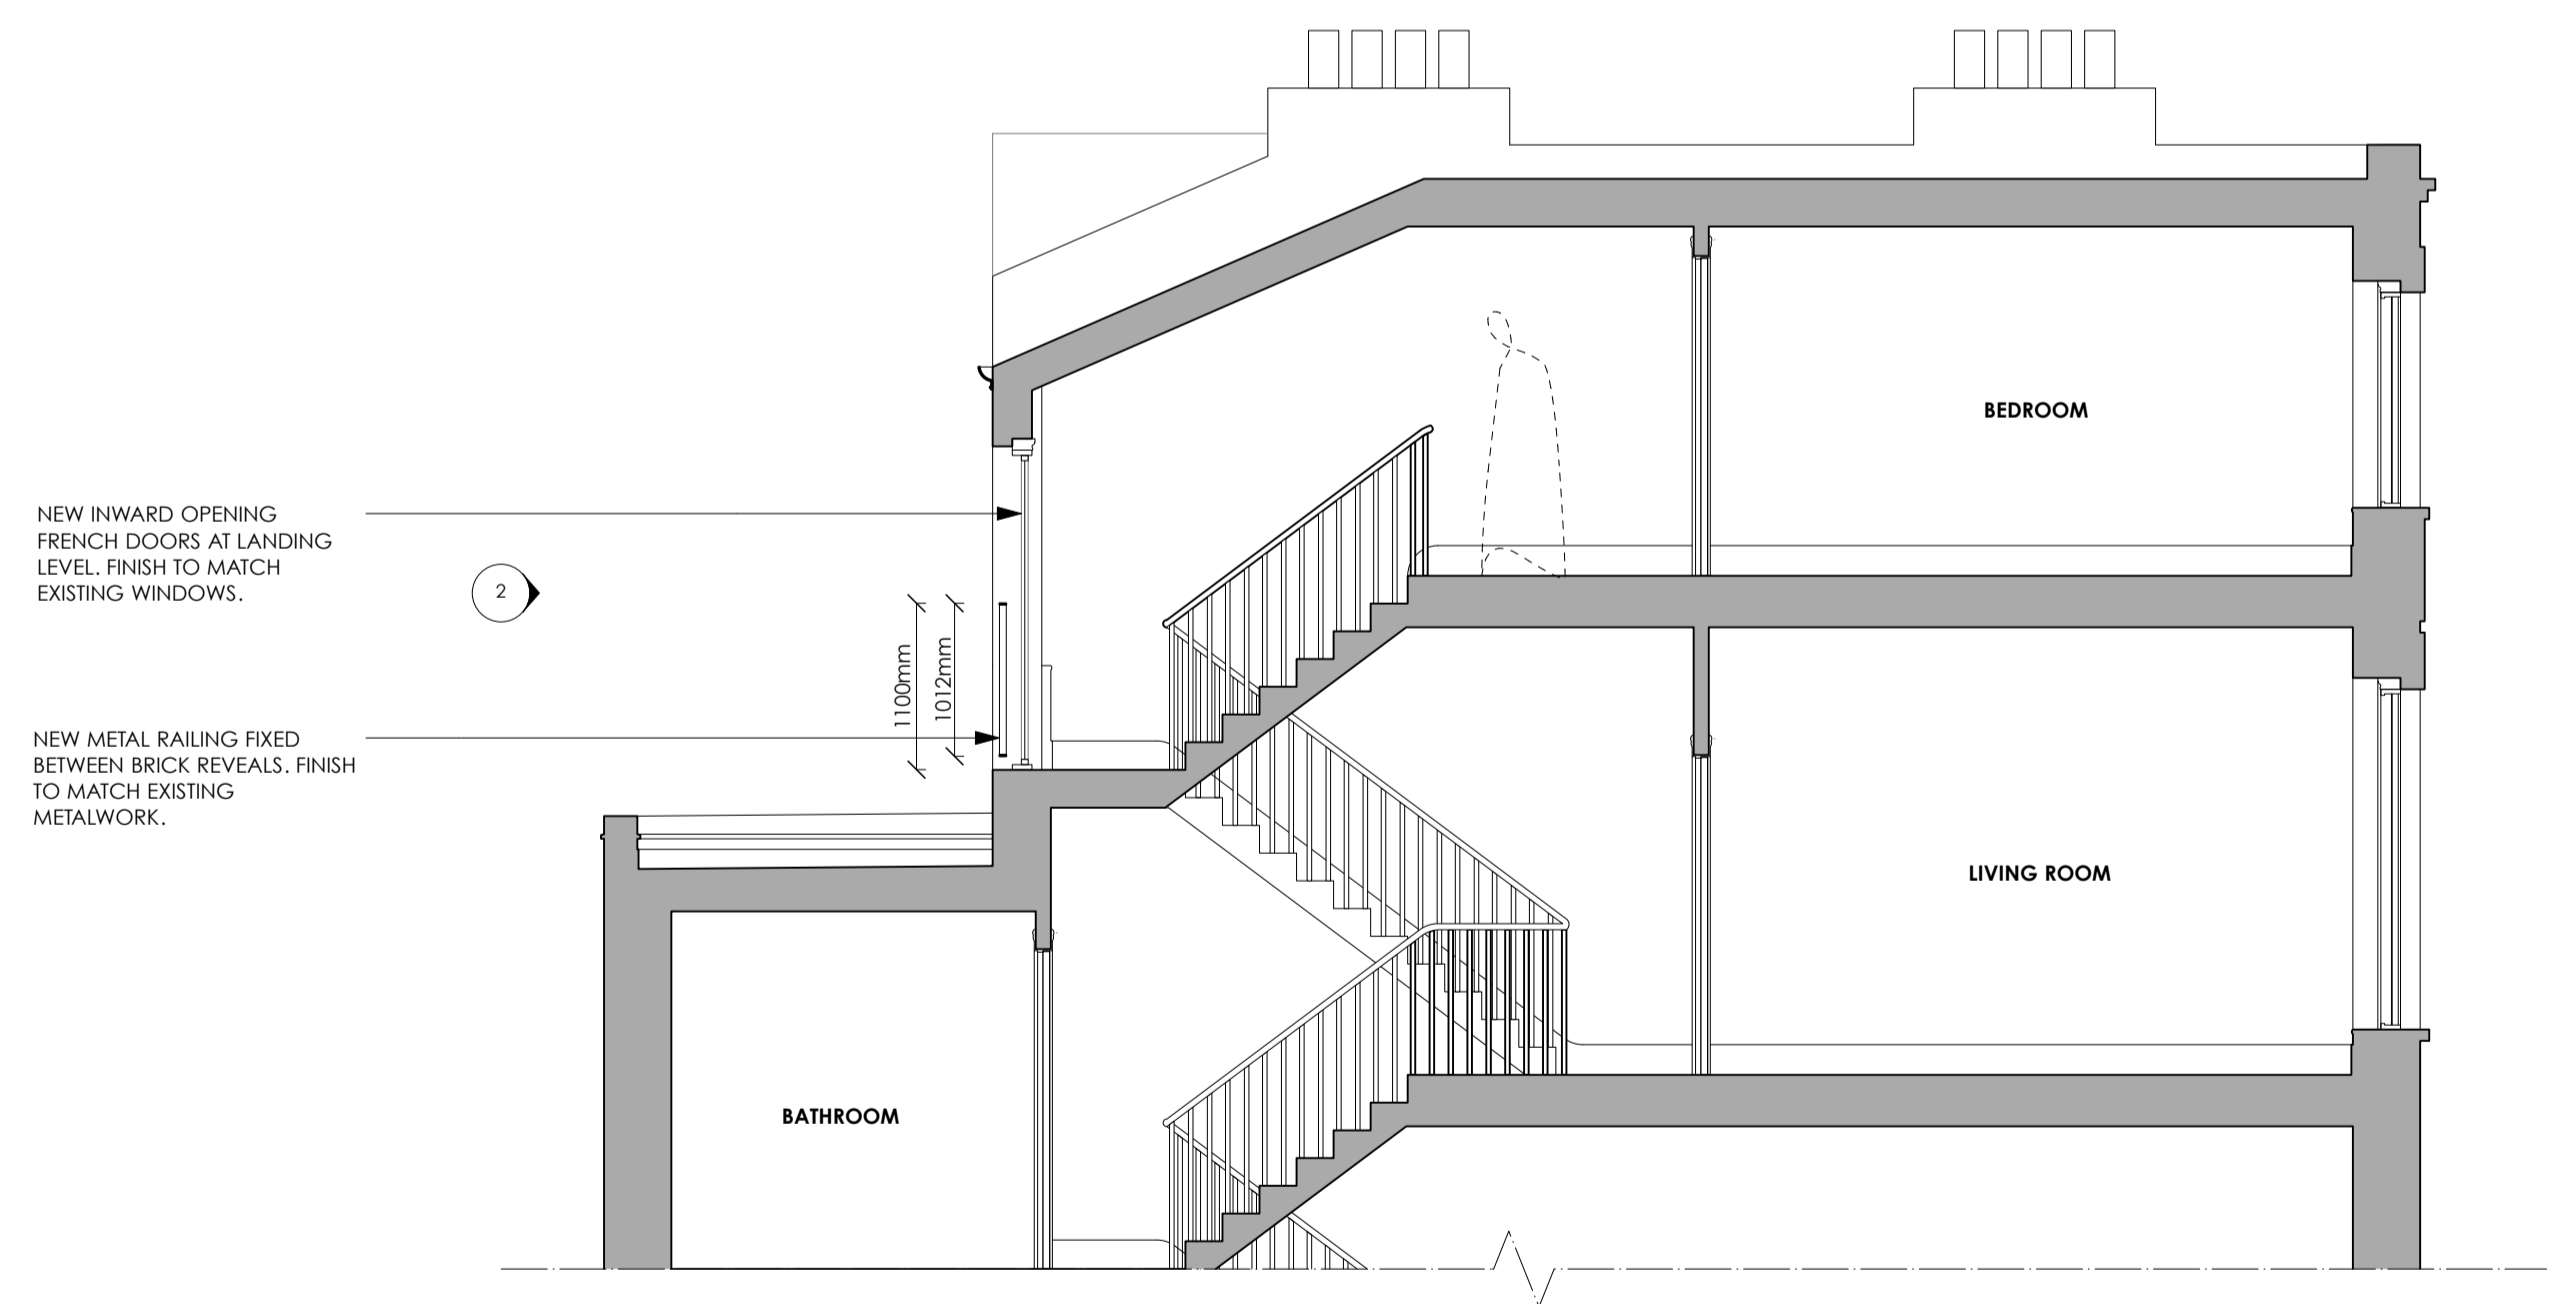


3 PROPOSED SECTION AA
1:50

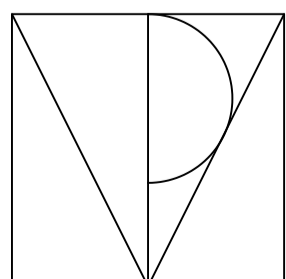

TPM Studio
Canonbury Yard
New North Road
London N1 7BJ

+44 (0) 20 3773 3374
info@tpm-studio.co.uk
www.tpm-studio.co.uk

LEGEND:
EXISTING BUILDING ELEMENT
NEW BUILDING ELEMENT
BUILDING ELEMENT TO BE DEMOLISHED
OUTSIDE SCOPE OF WORK

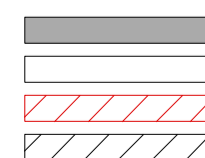

1 19/05/2021 UPDATED FOLLOWING PLANNERS COMMENTS
REVISION NOTES:
0 07/10/20 ISSUE FOR PLANNING

GENERAL NOTES:
1. ALL DIMENSIONS IN MM UNLESS OTHERWISE STATED
2. ALL DIMENSIONS TO BE CHECKED ON SITE BY THE CONTRACTOR
3. DO NOT SCALE FROM THIS DRAWING
4. TO BE READ IN CONJUNCTION WITH RELEVANT CONTRACT DRAWINGS
5. TO BE READ IN CONJUNCTION WITH RELEVANT ENGINEERS DRAWINGS
6. REPORT ANY ERRORS, OMISSIONS AND DISCREPANCIES TO THE ARCHITECT

Project Title: 608 GAISFORD STREET
Project Ref: 1119
Status: PLANNING
Scale: 1:50 / A1
Sheet Title: PROPOSED PLAN SECTION & ELEVATION
Sheet Ref: P130 / 1