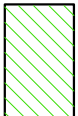
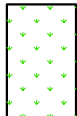

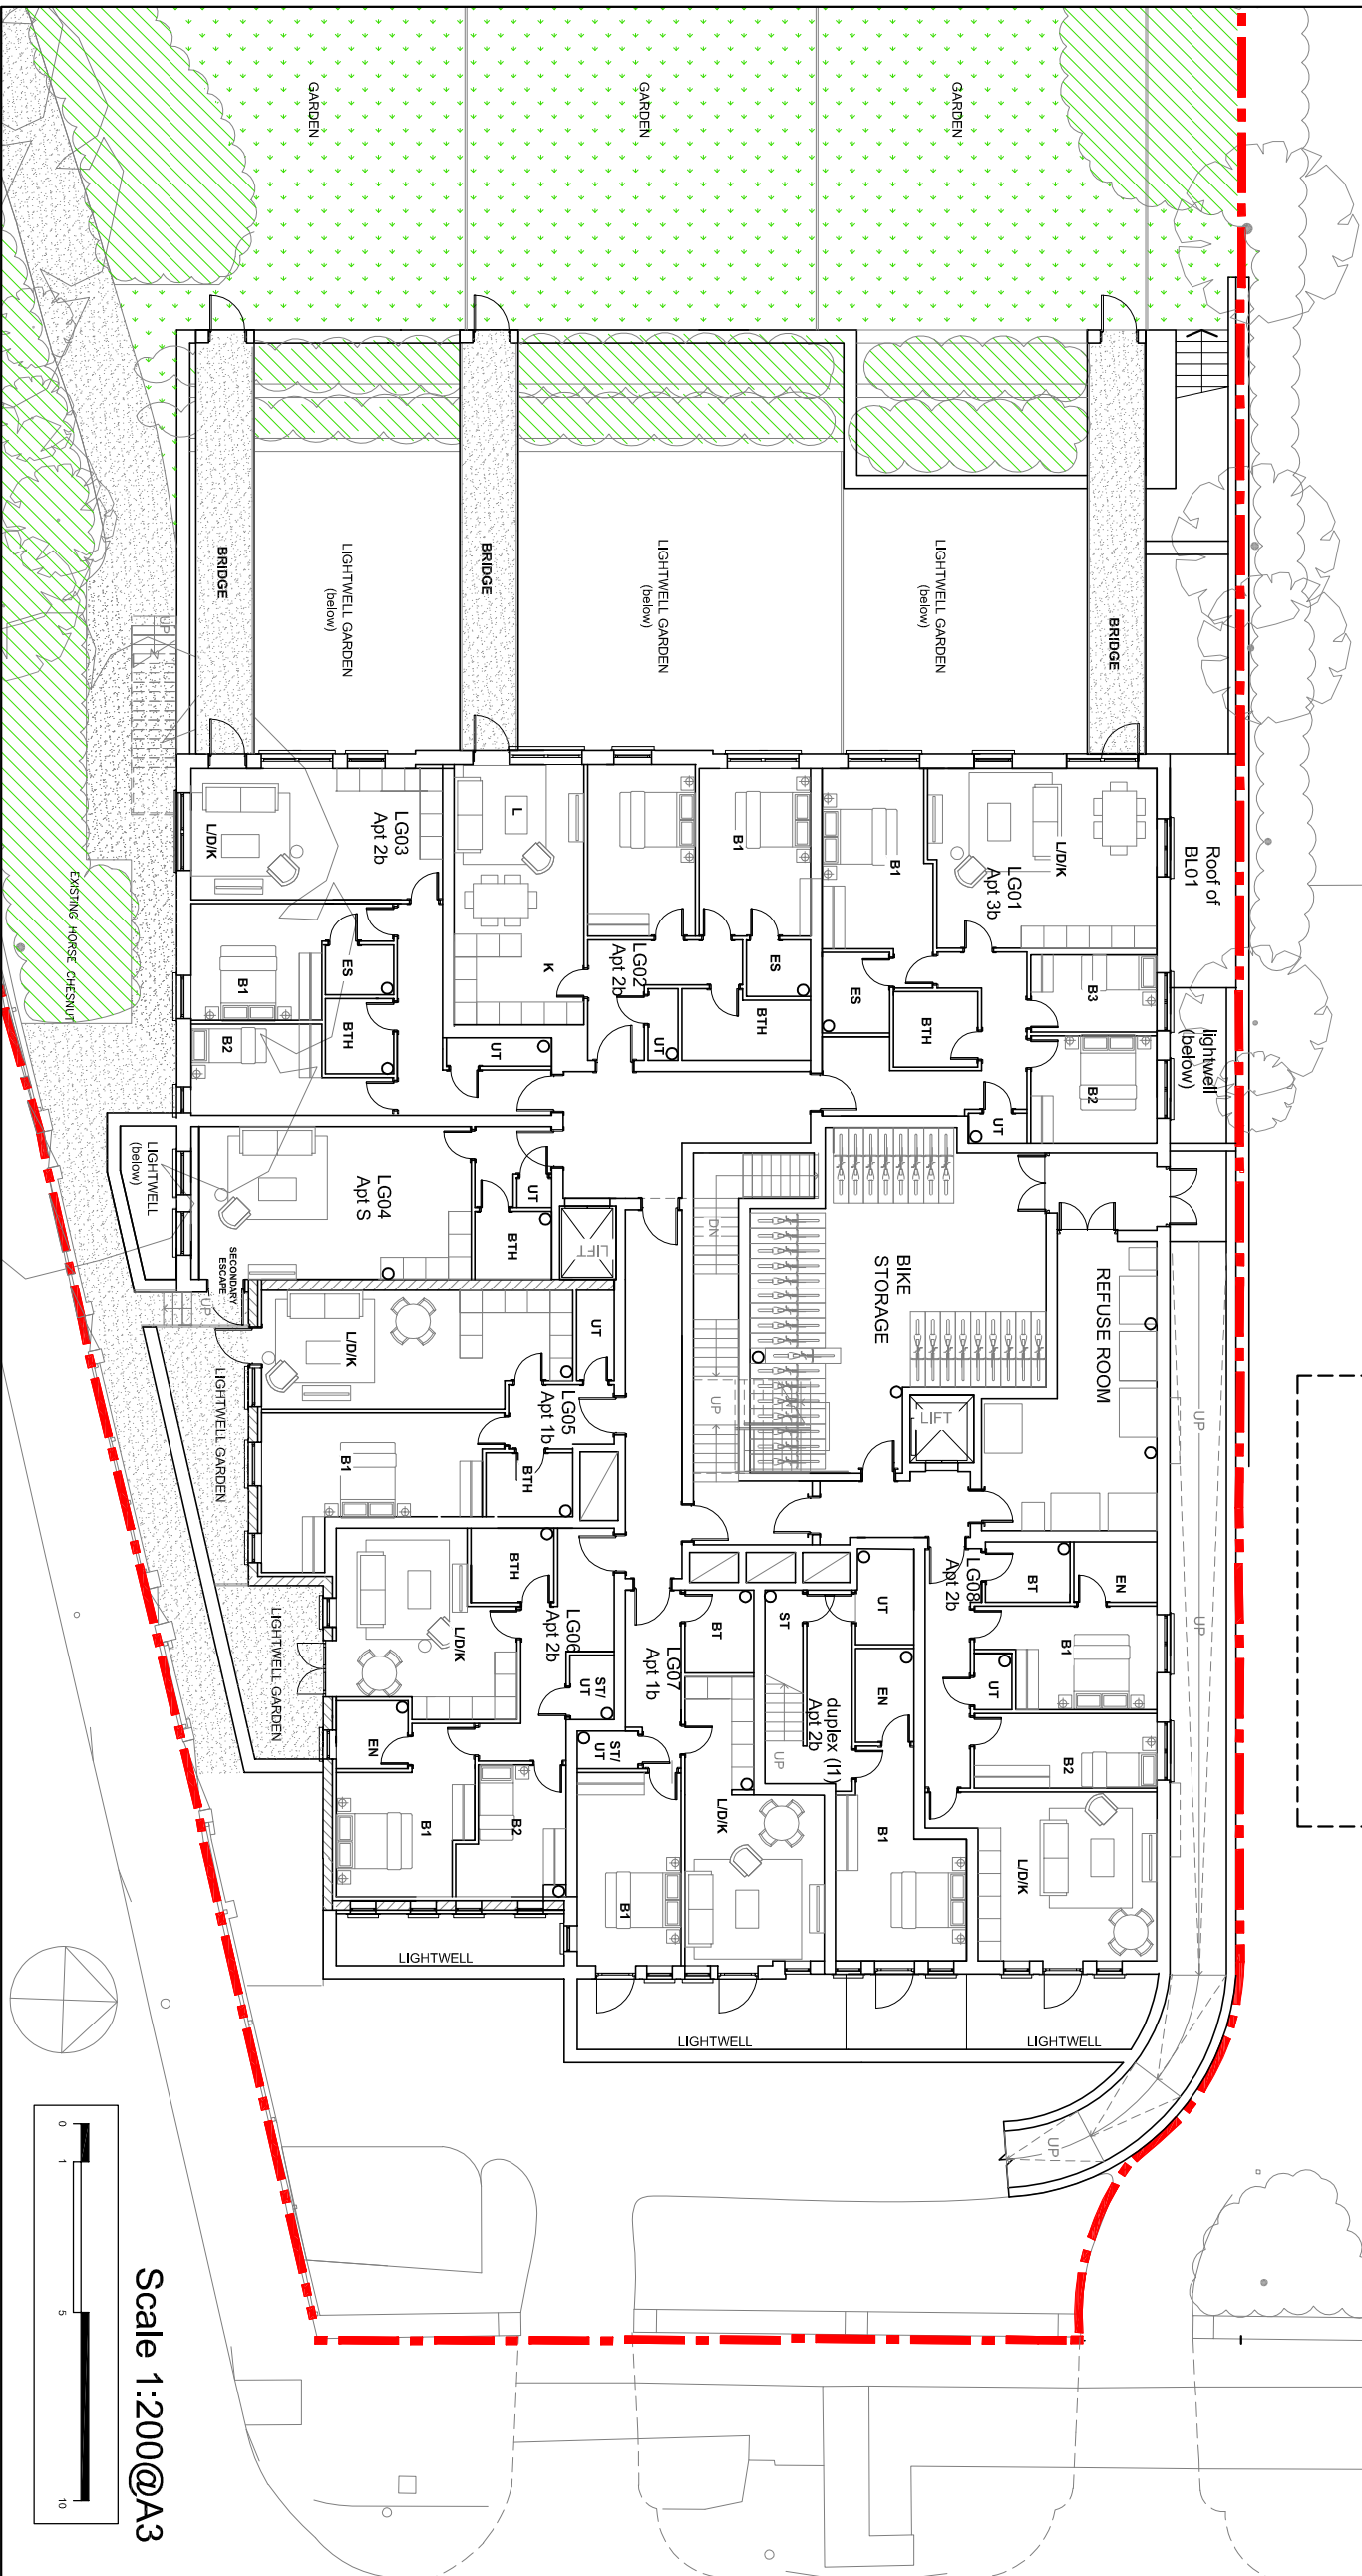


-  SHRUBBERY
-  GRASS
-  PERMEABLE PAVING



PLANNING

06.05.21 ASHP Plantroom shown P-1

THIS DRAWING IS NOT TO BE SCALED. ONLY FIGURED DIMENSIONS ARE TO BE FOLLOWED (UNLESS THE DRAWING IS PART OF A PLANNING APPLICATION). CONTRACTORS ARE TO CHECK ALL DIMENSIONS BEFORE WORK COMMENCES AND REFER ANY APPARENT DISCREPANCY TO THE ARCHITECT.
THIS DRAWING IS THE SOLE PROPERTY OF MR PARTNERSHIP LIMITED, AND MAY NOT BE COPIED OR REPRODUCED IN ANY MANNER WHATSOEVER WITHOUT THE OWNERS WRITTEN CONSENT.
(c) COPYRIGHT.

PROJECT 39 Fitzjohns Avenue NW3

DRAWING Proposed Garden level Plan



41-42 EQULEY STREET, LONDON, W1W 7TS
T: +44 (0) 207 253 2526 | F: +44 (0) 207 631 5409
E: mail@ch+mrp.co.uk | info@mrpartners.co.uk
www.ch+mrp.co.uk | www.mrpartners.co.uk

DATE:	28/04/2020	SCALE:	1:100@A1 1:200@A3	DRAWN:	CAD
DWG No.:	3169_52	REV. No.:	P1	FILE:	39 Floor Plans (Proposed).dwg