


1 Existing South Elevation
1:50

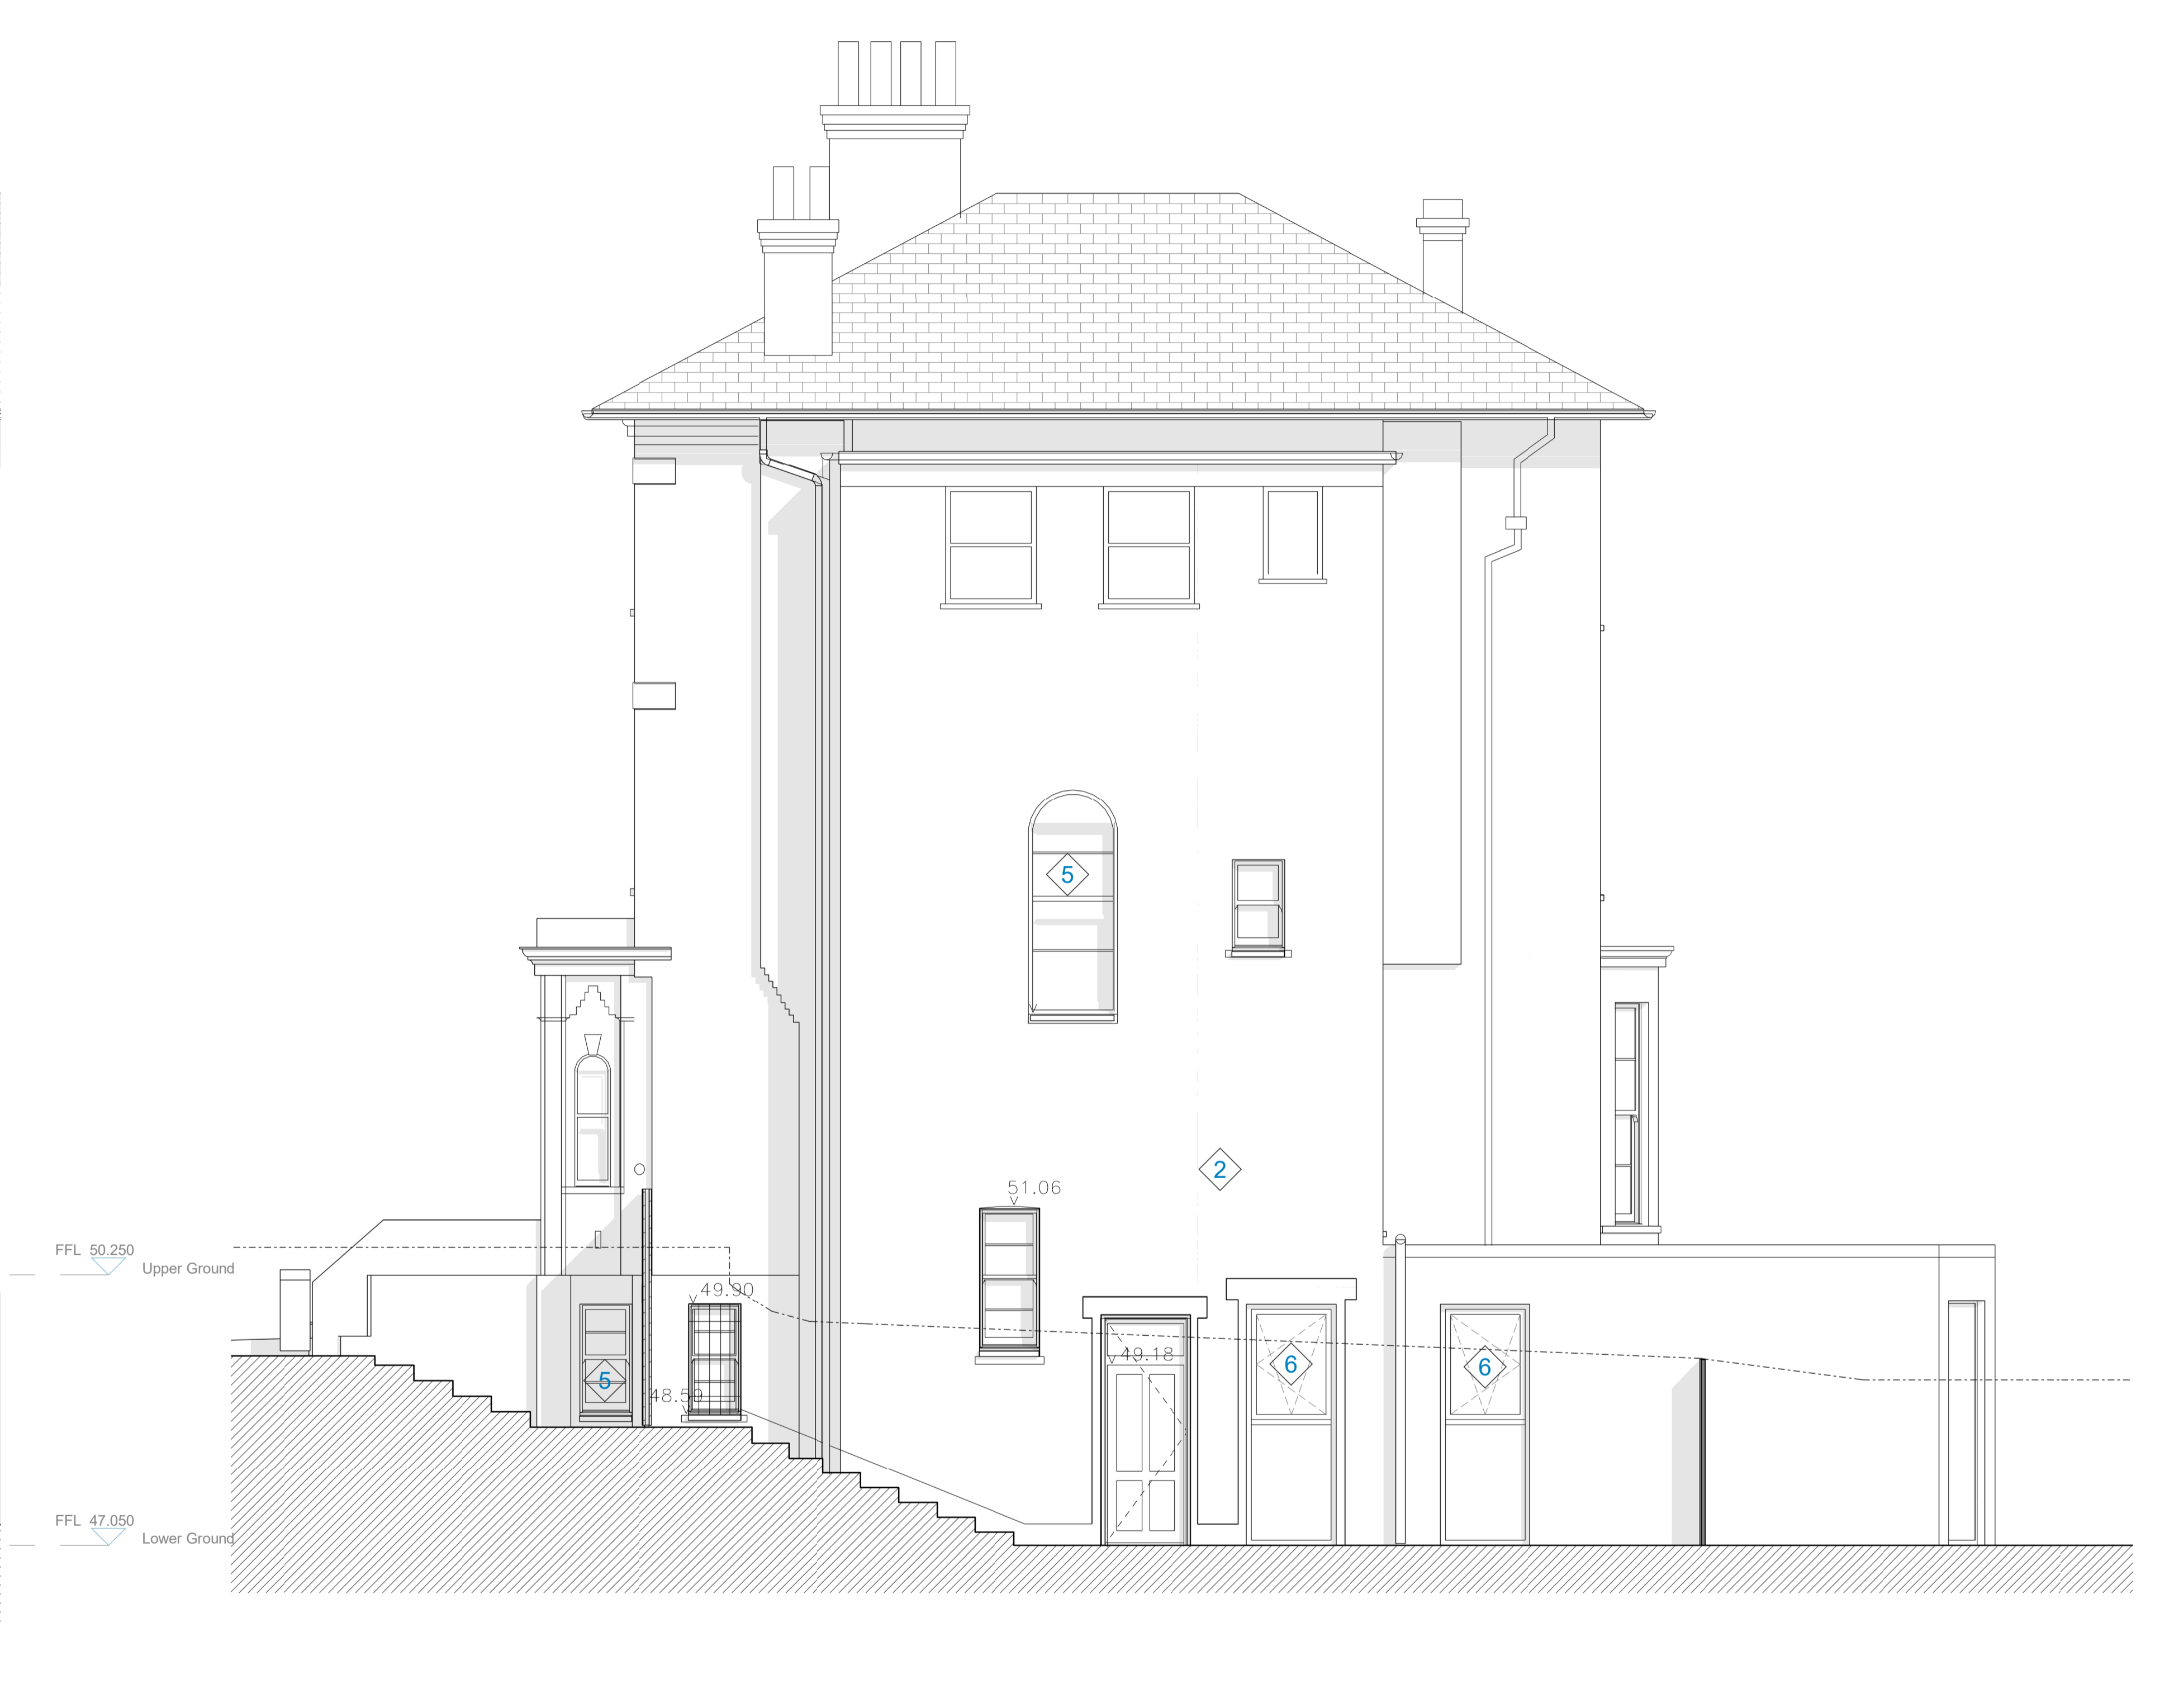

2 Existing West Elevation
1:50


The contractor must check dimensions on site. Only figured dimensions to be worked from.

Any discrepancies must be reported to the architect before proceeding.

NOTES:

Materials Key

- 1 Existing slate roof
- 2 Existing London Stock brick
- 3 Existing white painted render
- 4 Existing timber gate
- 5 Existing timber sash windows
- 6 Existing aluminium windows/doors
- 7 New London stock brick to match existing
- 8 New PPC aluminium windows/doors
- 9 New zinc roof - dark colour
- 10 New double glazed roof
- 11 New vertical timber clad front door

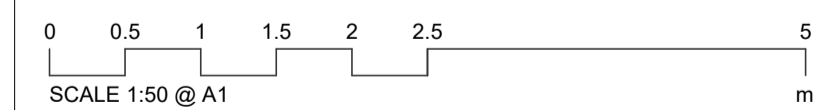

Platform 5
architects

PROJECT TITLE
117 King Henry's Road
DRAWING TITLE
Existing Elevations - South and West

ISSUE DATE: **May 2021** SCALE: 1:50

PROJECT NO: **21-105** DRAWING NO: **031** REVISION: **P2**

P2	25.05.21	Issued for Planning
P1	07.05.21	Issued for Information
Rev.	Date	Description

MF
MF
Checked

First Floor 217 Mare Street London E8 3QE
t 020 7031 5661
e info@platform5architects.com
w www.platform5architects.com