


ROOF PLAN

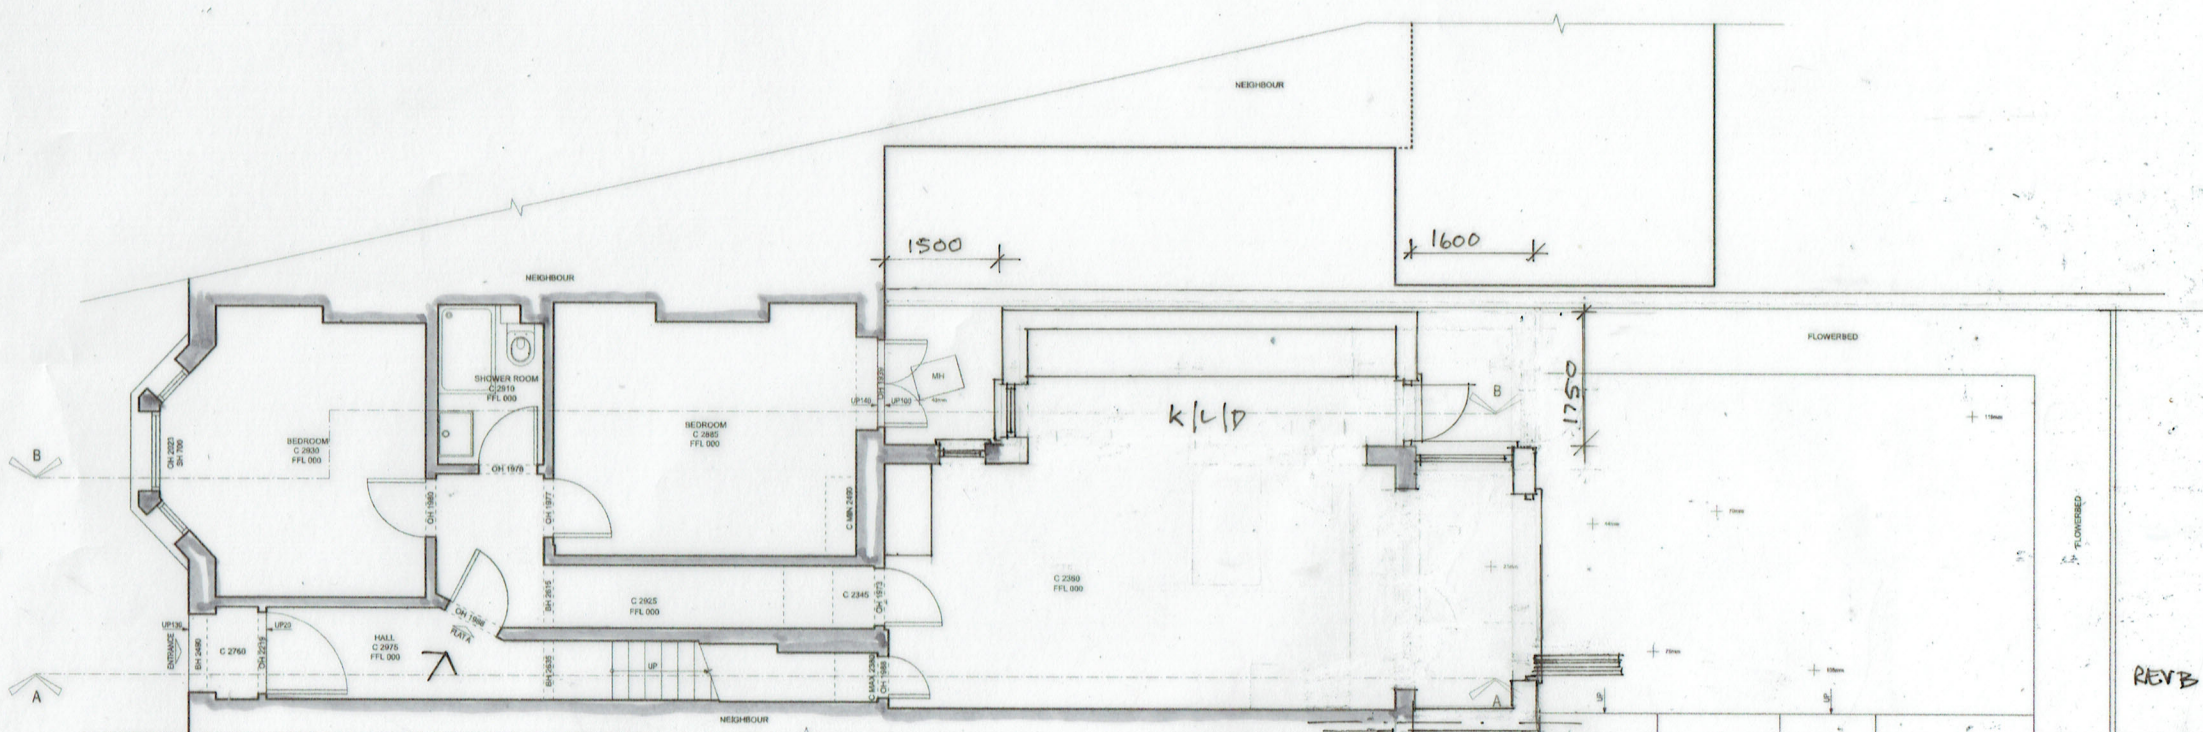

REV B MAR 21 SIDE EXTENSION REDUCED IN SIZE  
 REAR EXTENSION ADDED WITH TERRACE OVER

REV A MAR 21 FENCE ADJ TO NO 9 AMENDED TO BRICK WALL

CAROLYN SQUIRE  
 DIP ARCH RIBA  
 122 CHURCH WALK  
 LONDON N16 8QW  
 TEL 020 7254 0624  
 FAX 020 7503 9739  
 PROJECT: FDATA  
 11 ESTEVE ROAD, NW3 2LX  
 DRAWING: PROPOSED GROUND FLOOR PLAN

JOB NO: 2021/4 B  
 DATE: JAN 21  
 SCALE: 1:100 @ A3

