




NOTE:  
DESIGN IN PROGRESS.  
GARDEN ROOM TO BE PLUMBED FOR SHOWER, TOILET AND  
BATH AS PER CLIENTS' REQUEST.

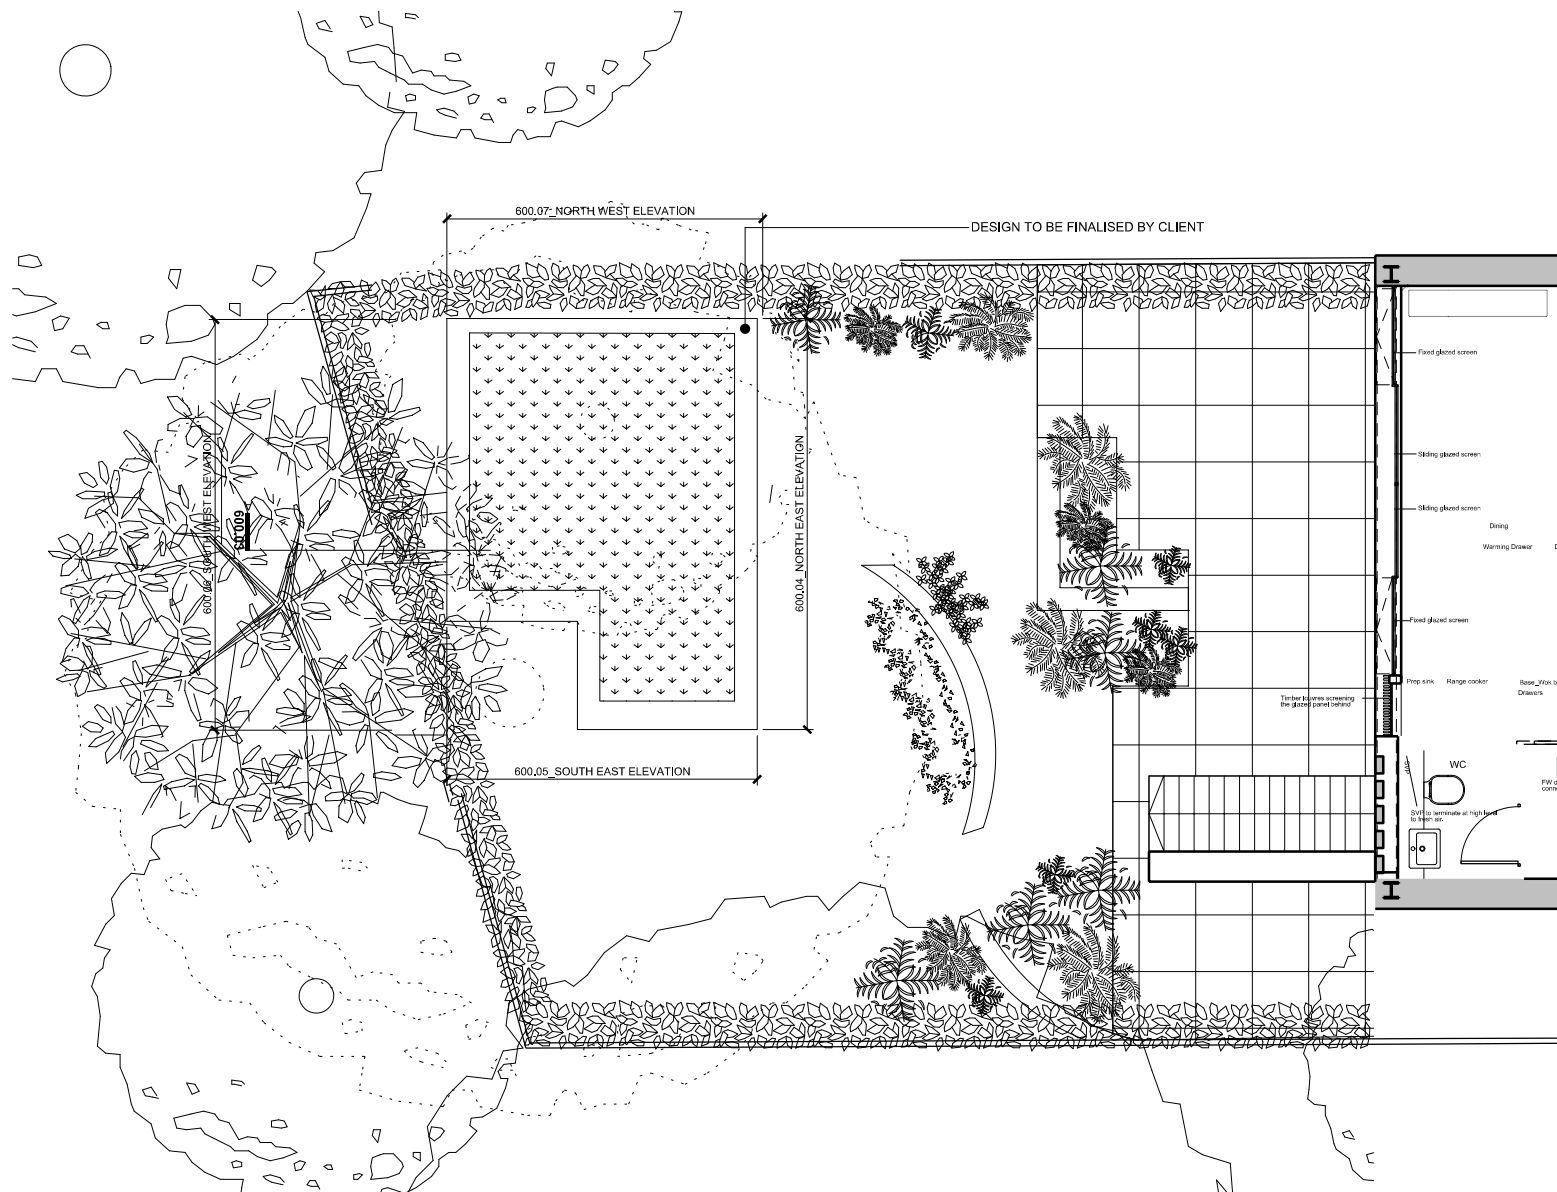


01. SITE PLAN

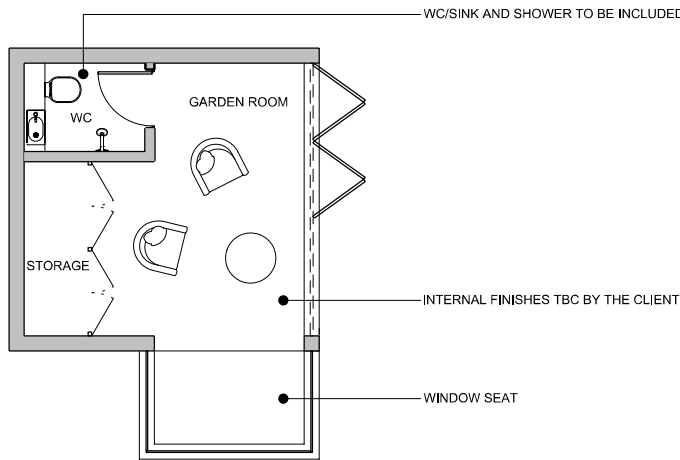


02. GROUND FLOOR PLAN

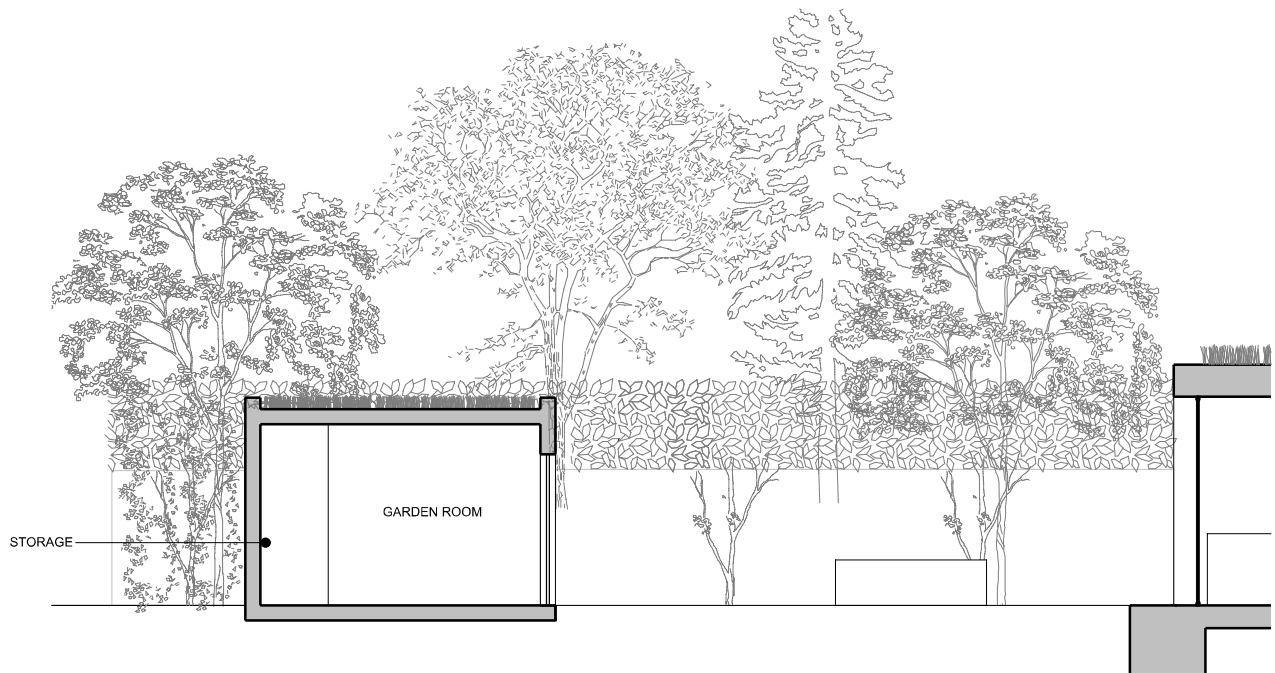


03. SECTION AA

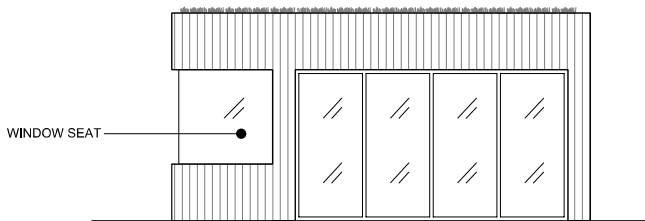


04. NORTH EAST ELEVATION

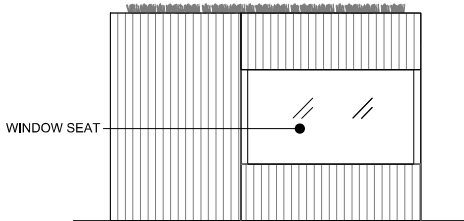

05. SOUTH EAST ELEVATION

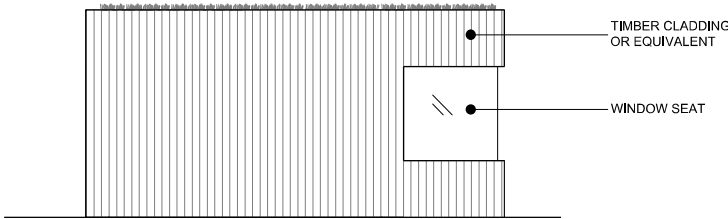

06. SOUTH WEST ELEVATION

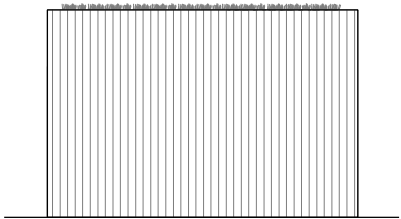

07. NORTH WEST ELEVATION

REV.	DATE	DESCRIPTION
-	03.05.18	Issued for Planning
A	07.02.2020	Design updates for Planning Amendment as noted
B	26.04.21	Issued for Planning

REV.	DATE	DESCRIPTION

NOTES:  
1. ALL DIMENSIONS IN MM UNLESS OTHERWISE STATED  
2. THIS DRAWING IS TO BE READ IN CONJUNCTION WITH ALL RELEVANT CONTRACT DOCUMENTS  
3. THIS DRAWING IS TO BE READ IN CONJUNCTION WITH ALL ENGINEER'S DRAWINGS  
4. DO NOT SCALE FROM THIS DRAWING  
5. REPORT ANY ERRORS, CONTRADICTIONS, & OMISSIONS TO THE ARCHITECT AS SOON AS POSSIBLE  
6. WHEN THIS DRAWINGS IS ISSUED IN DWG FORMAT IT IS AN UNCONTROLLED VERSION ISSUED TO ENABLE THE RECIPIENT TO PREPARE THEIR OWN DRAWINGS FOR WHICH THEY ARE SOLELY RESPONSIBLE. IT IS BASED ON BACKGROUND INFORMATION CURRENT AT TIME OF ISSUE.  
BEN ADAMS ARCHITECTS ACCEPTS NO LIABILITY FOR ANY SUCH ALTERATIONS OR ADDITIONS TO OR DISCREPANCIES ARISING OUT OF CHANGES TO SUCH BACKGROUND INFORMATION WHICH OCCUR AFTER IT IS ISSUED BY BEN ADAMS ARCHITECTS.

KEY:  
1. ALL DIMENSIONS IN MM UNLESS OTHERWISE STATED  
2. THIS DRAWING IS TO BE READ IN CONJUNCTION WITH ALL RELEVANT CONTRACT DOCUMENTS  
3. THIS DRAWING IS TO BE READ IN CONJUNCTION WITH ALL ENGINEER'S DRAWINGS  
4. DO NOT SCALE FROM THIS DRAWING  
5. REPORT ANY ERRORS, CONTRADICTIONS, & OMISSIONS TO THE ARCHITECT AS SOON AS POSSIBLE  
6. WHEN THIS DRAWINGS IS ISSUED IN DWG FORMAT IT IS AN UNCONTROLLED VERSION ISSUED TO ENABLE THE RECIPIENT TO PREPARE THEIR OWN DRAWINGS FOR WHICH THEY ARE SOLELY RESPONSIBLE. IT IS BASED ON BACKGROUND INFORMATION CURRENT AT TIME OF ISSUE.  
BEN ADAMS ARCHITECTS ACCEPTS NO LIABILITY FOR ANY SUCH ALTERATIONS OR ADDITIONS TO OR DISCREPANCIES ARISING OUT OF CHANGES TO SUCH BACKGROUND INFORMATION WHICH OCCUR AFTER IT IS ISSUED BY BEN ADAMS ARCHITECTS.

Ben Adams Architects		DRAWING NAME:	Proposed Garden Room Drawings
PROJECT NAME:		30 Glenilla Road	
DRAWING NO:		P600/B	
JOB NO:		17-058	
SCALE:		1:100 @ A3 1:50 @ A1	
STAGE:		PLANNING	